




EAST ELEVATION - BUILDING 2 (DRIVE ISLE)

SCALE 3/16" = 1'-0"



WEST ELEVATION - BUILDING 2 (NEVADA STREET)

SCALE 3/16" = 1'-0"

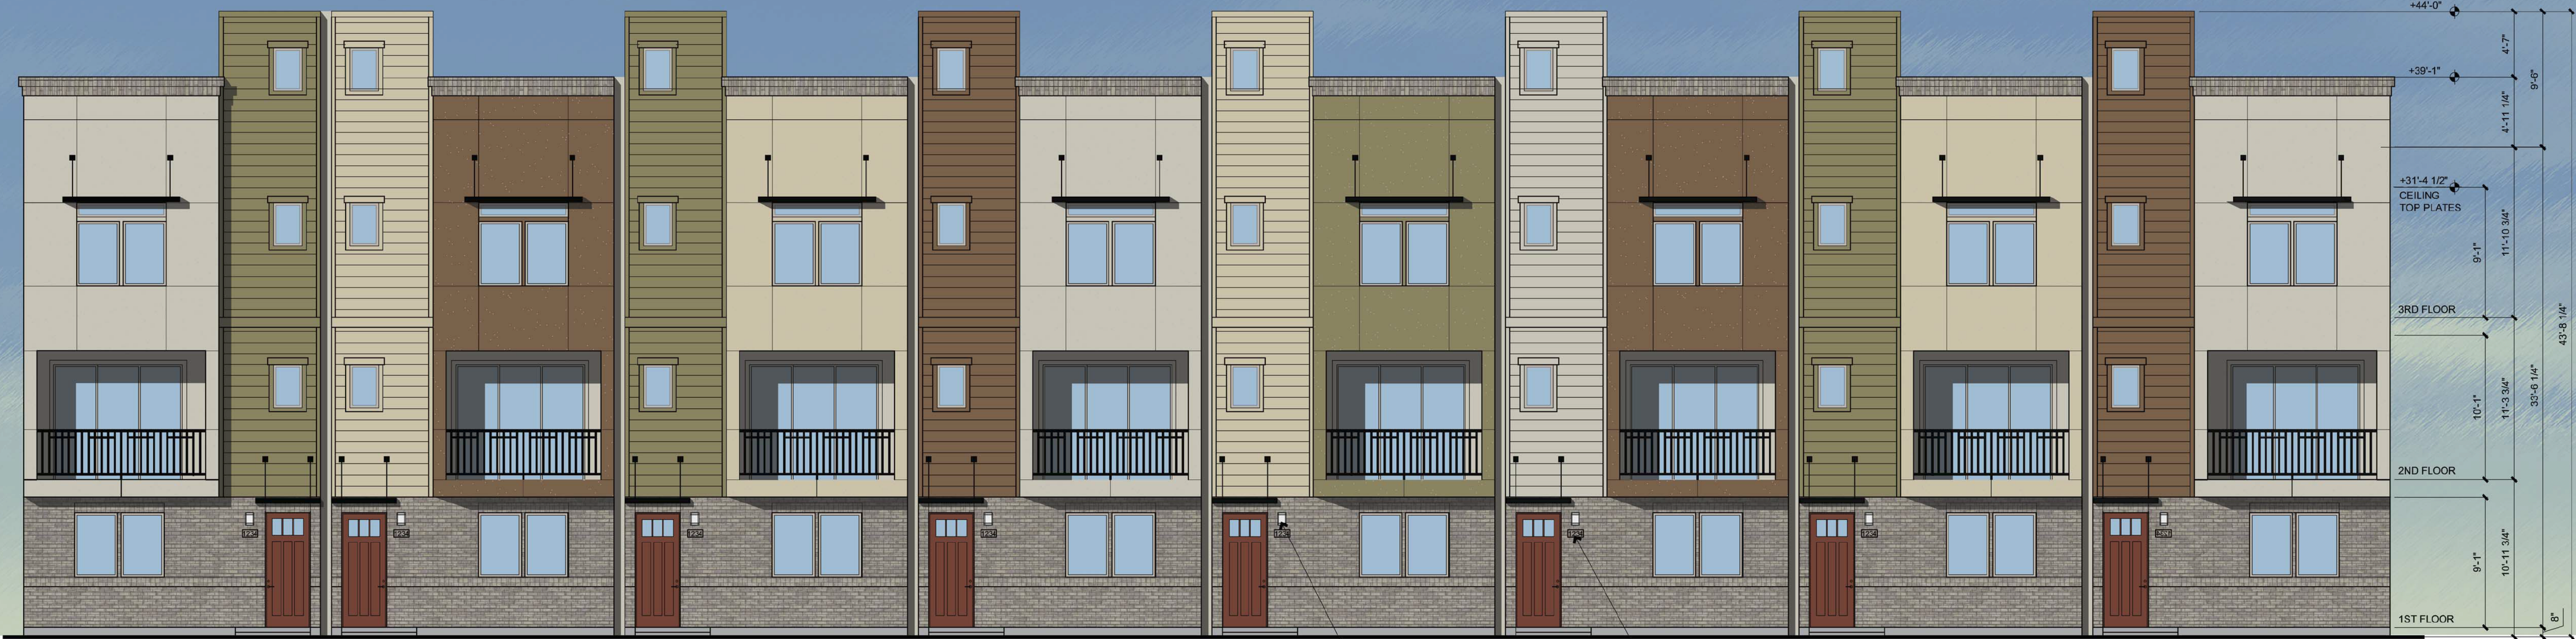

NORTH ELEVATION - BUILDING 2 (PUBLIC / PASEO)

SCALE 3/16" = 1'-0"

EXTERIOR COLOR SCHEDULE

TRAIL DUST HLS 4273	FEATHER STONE KM 4578
FRONTIER SHINGLE HLS 4272	HC MUDDOX COVENTRY
GRANT DRAB HLS 4271	RED HOT JAZZ HLS 4268

0 1 2 5 10
SCALE 3/16" = 1'-0"

AUGUST 10, 2018

C&P
DEVELOPMENT
L.L.C.

Roseville Old Town Lofts
Roseville, California

COLOR ELEVATIONS




A3.0



SOUTH ELEVATION - BUILDING 2 (DRIVE ISLE)

SCALE 3/16" = 1'-0"

EXTERIOR COLOR SCHEDULE			
	TRAIL DUST HLS 4273		FEATHER STONE KM 4578
	FRONTIER SHINGLE HLS 4272		HC MUDDOX COVENTRY
	GRANT DRAB HLS 4271		RED HOT JAZZ HLS 4266

 

AUGUST 10, 2018

C&P
DEVELOPMENT
L.L.C.


Roseville Old Town Lofts

Roseville, California


COLOR ELEVATIONS



A3.1

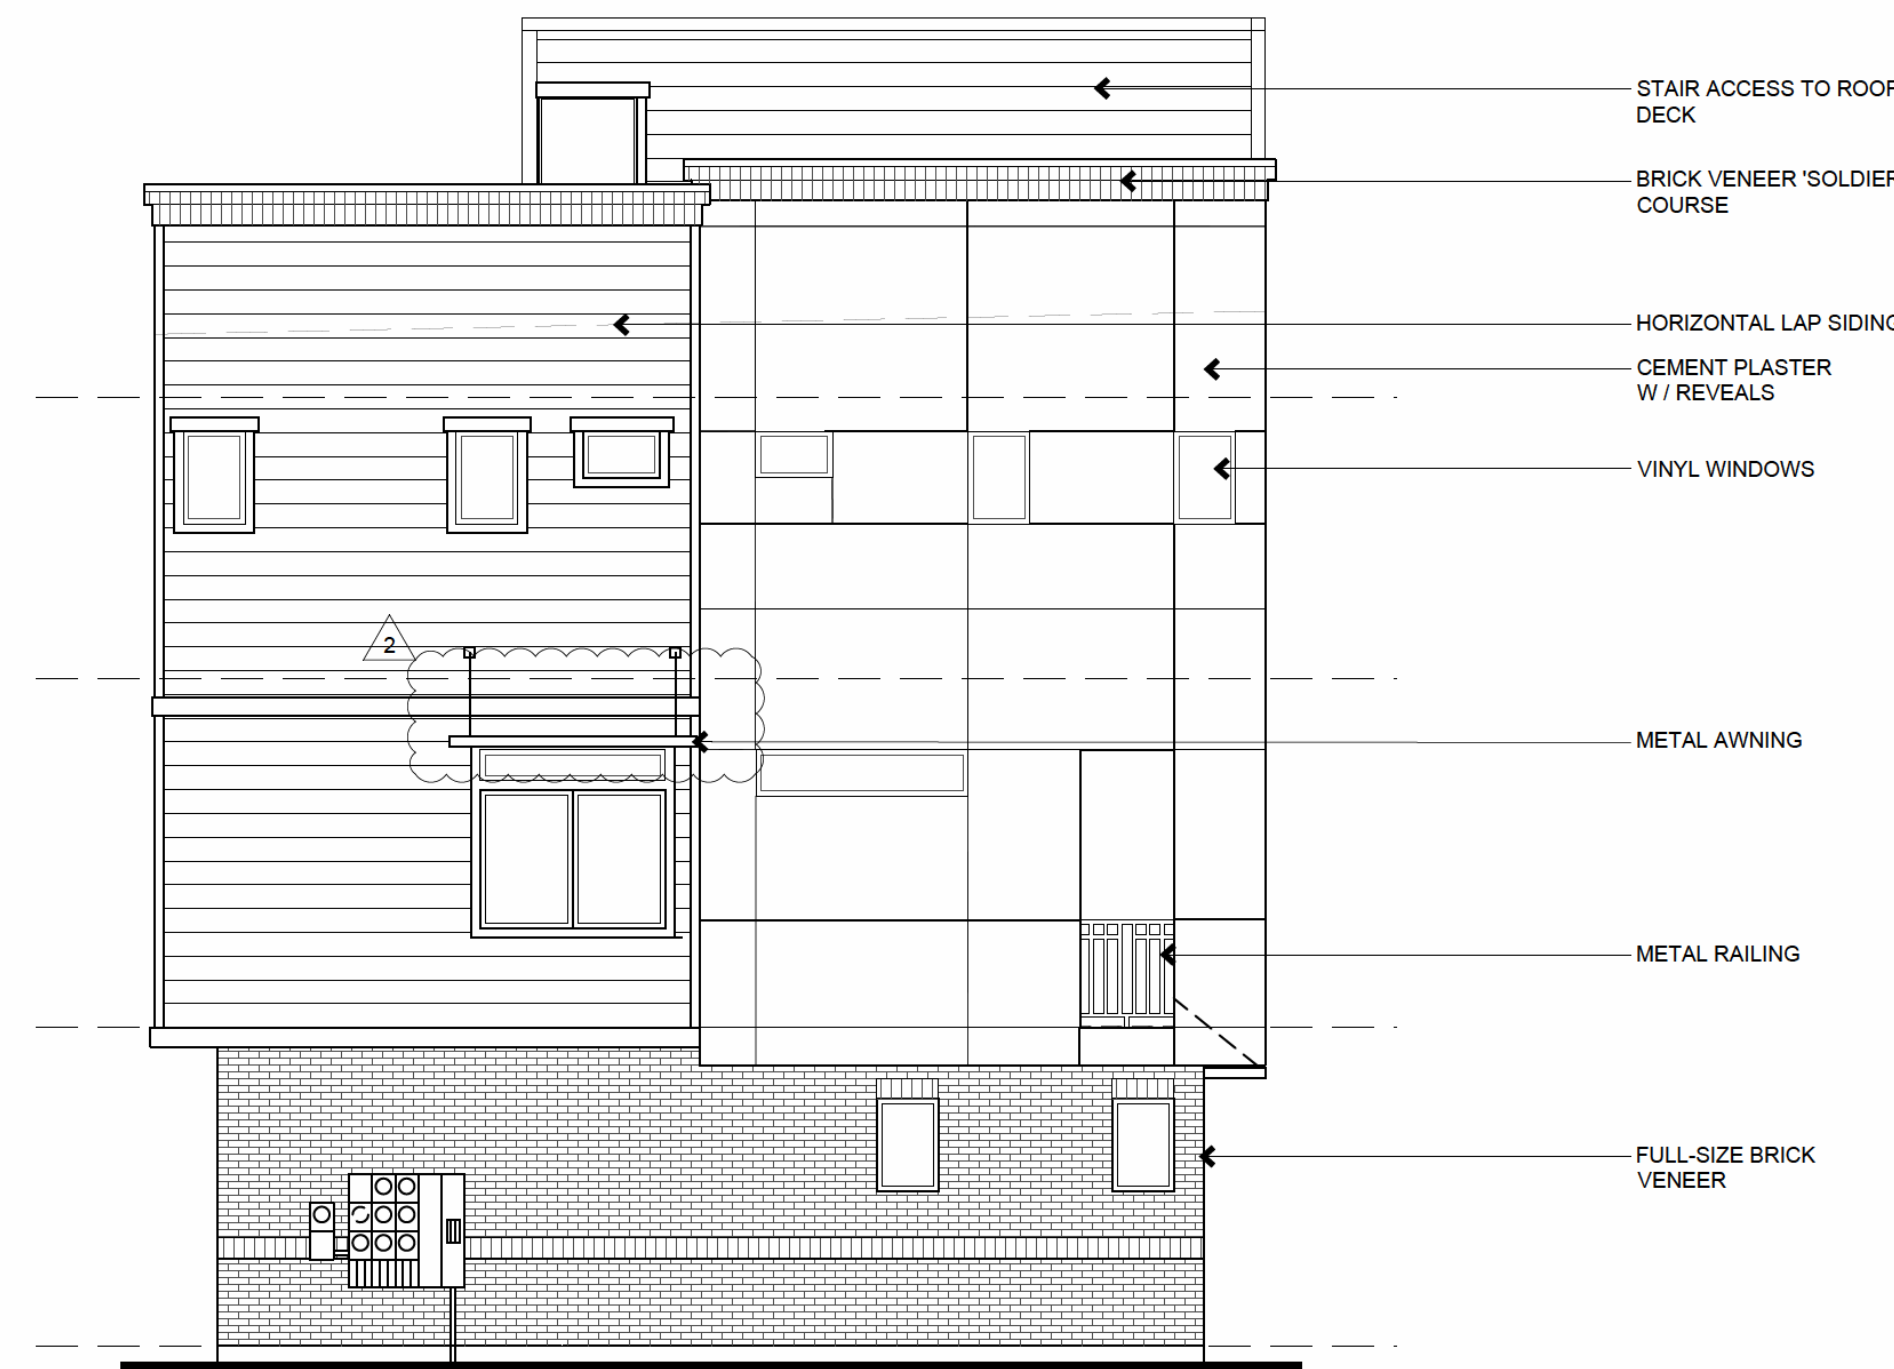

EAST ELEVATION - BUILDING 2 (DRIVE ISLE)
SCALE 3/16" = 1'-0"

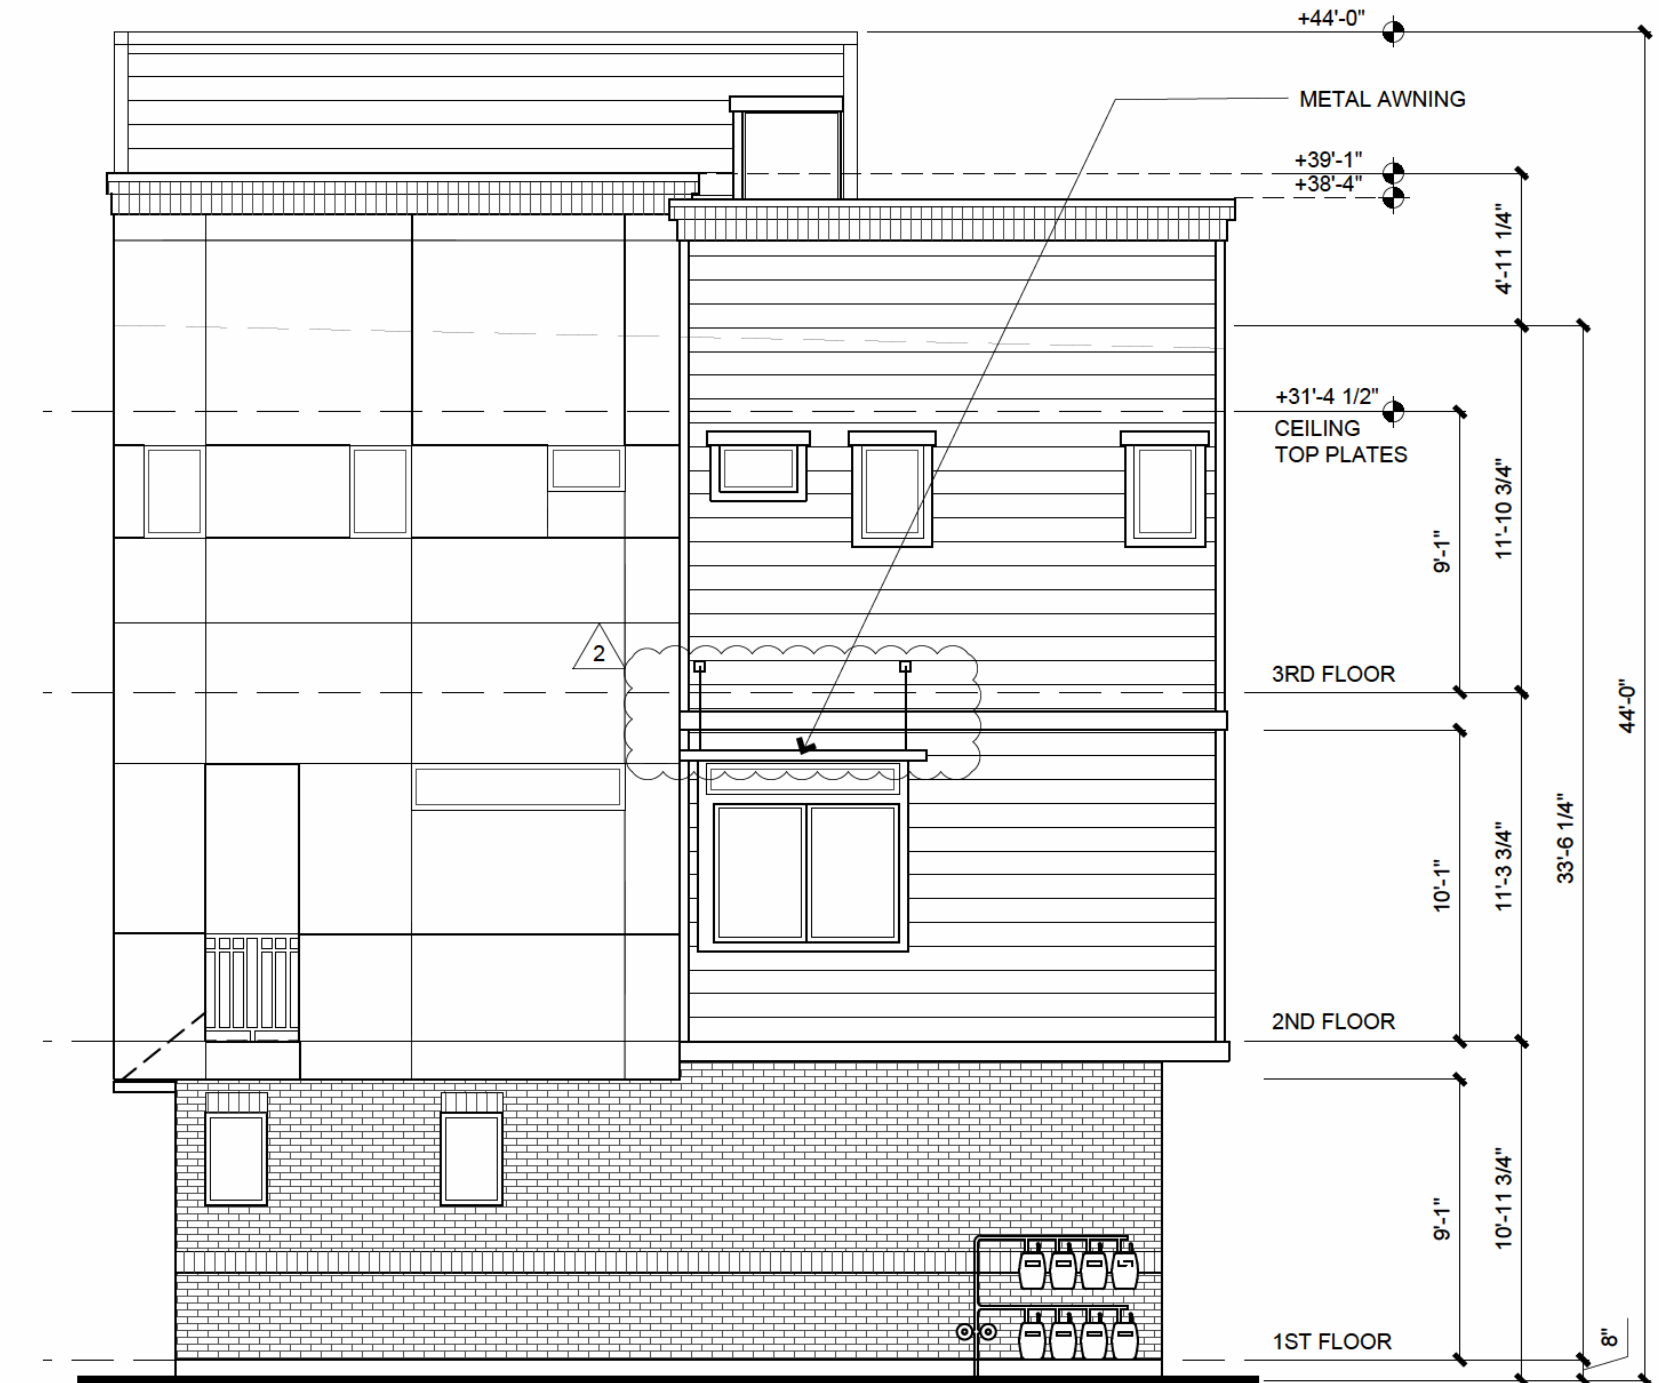


WEST ELEVATION - BUILDING 2 (NEVADA STREET)
SCALE 3/16" = 1'-0"



NORTH ELEVATION - BUILDING 2 (PUBLIC / PASEO)

SCALE 3/16" = 1'-0"

03/01/19	3	Cycle 4 - Submittal	GK
11/19/18	2	Cycle 3 - Submittal	GK
08/16/18	1	Cycle 2 - Submittal	GK

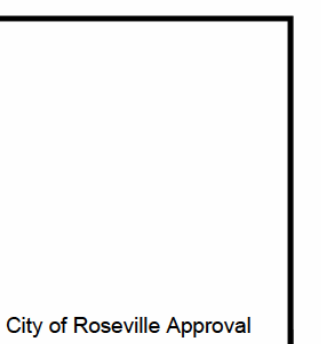

0 1 2 5 10
SCALE 3/16" = 1'-0"
March 1, 2019



C&P
DEVELOPMENT
L.L.C.

Roseville Old Town Lofts
Roseville, California

BUILDING 2 ELEVATIONS
BUILDING 1 & 3 SIMILAR

A3.2

