
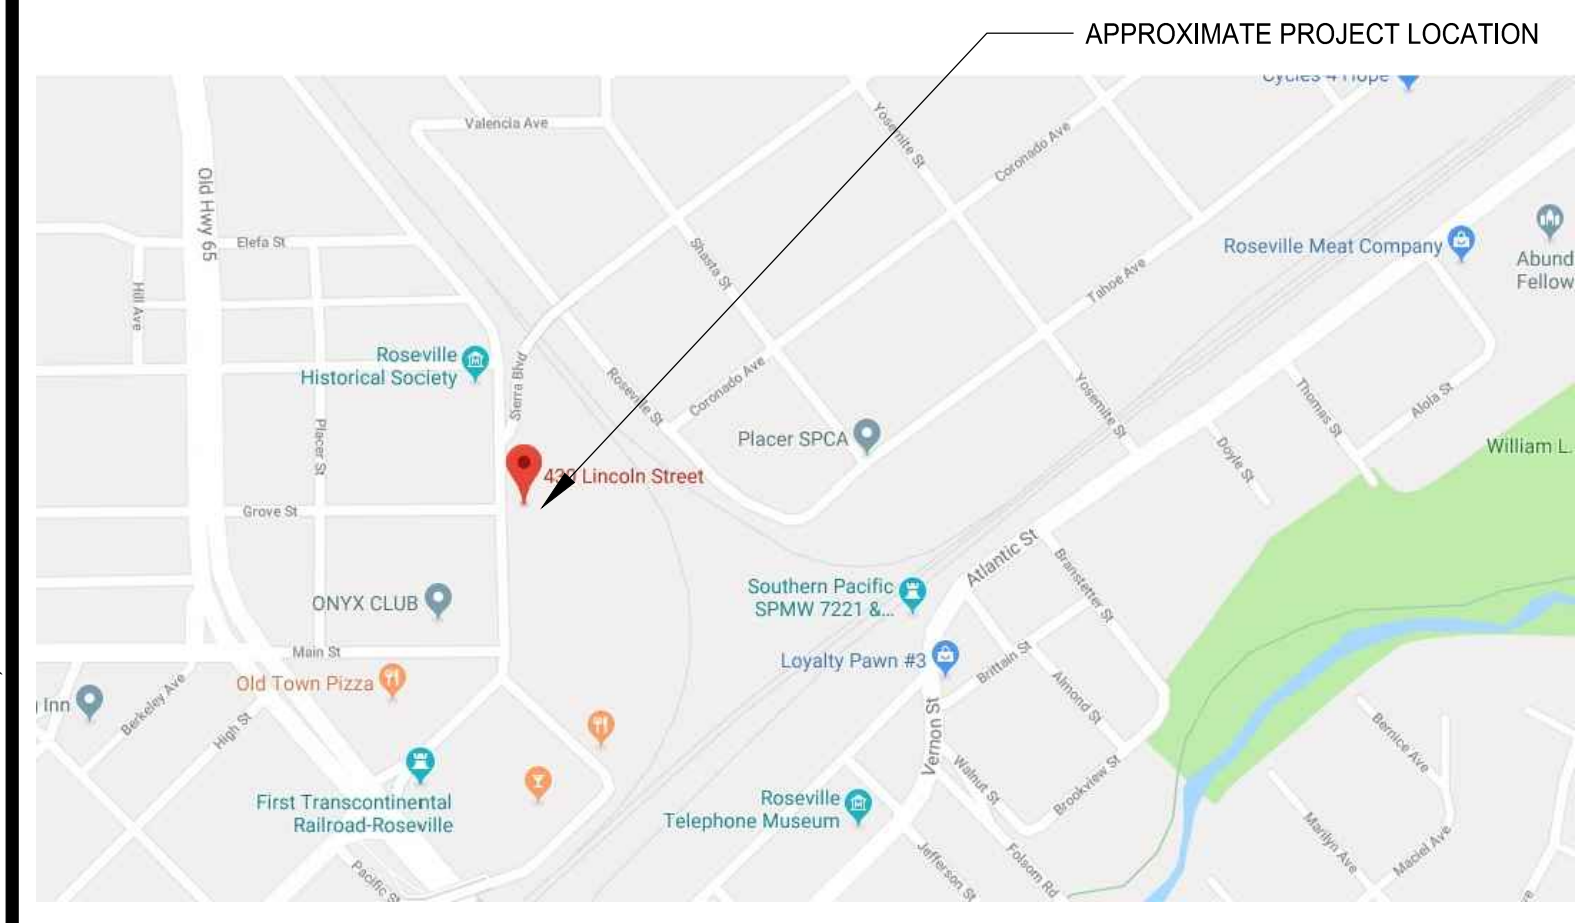


# PC Exhibit G

LINCOLN STREET

GROVE ST.

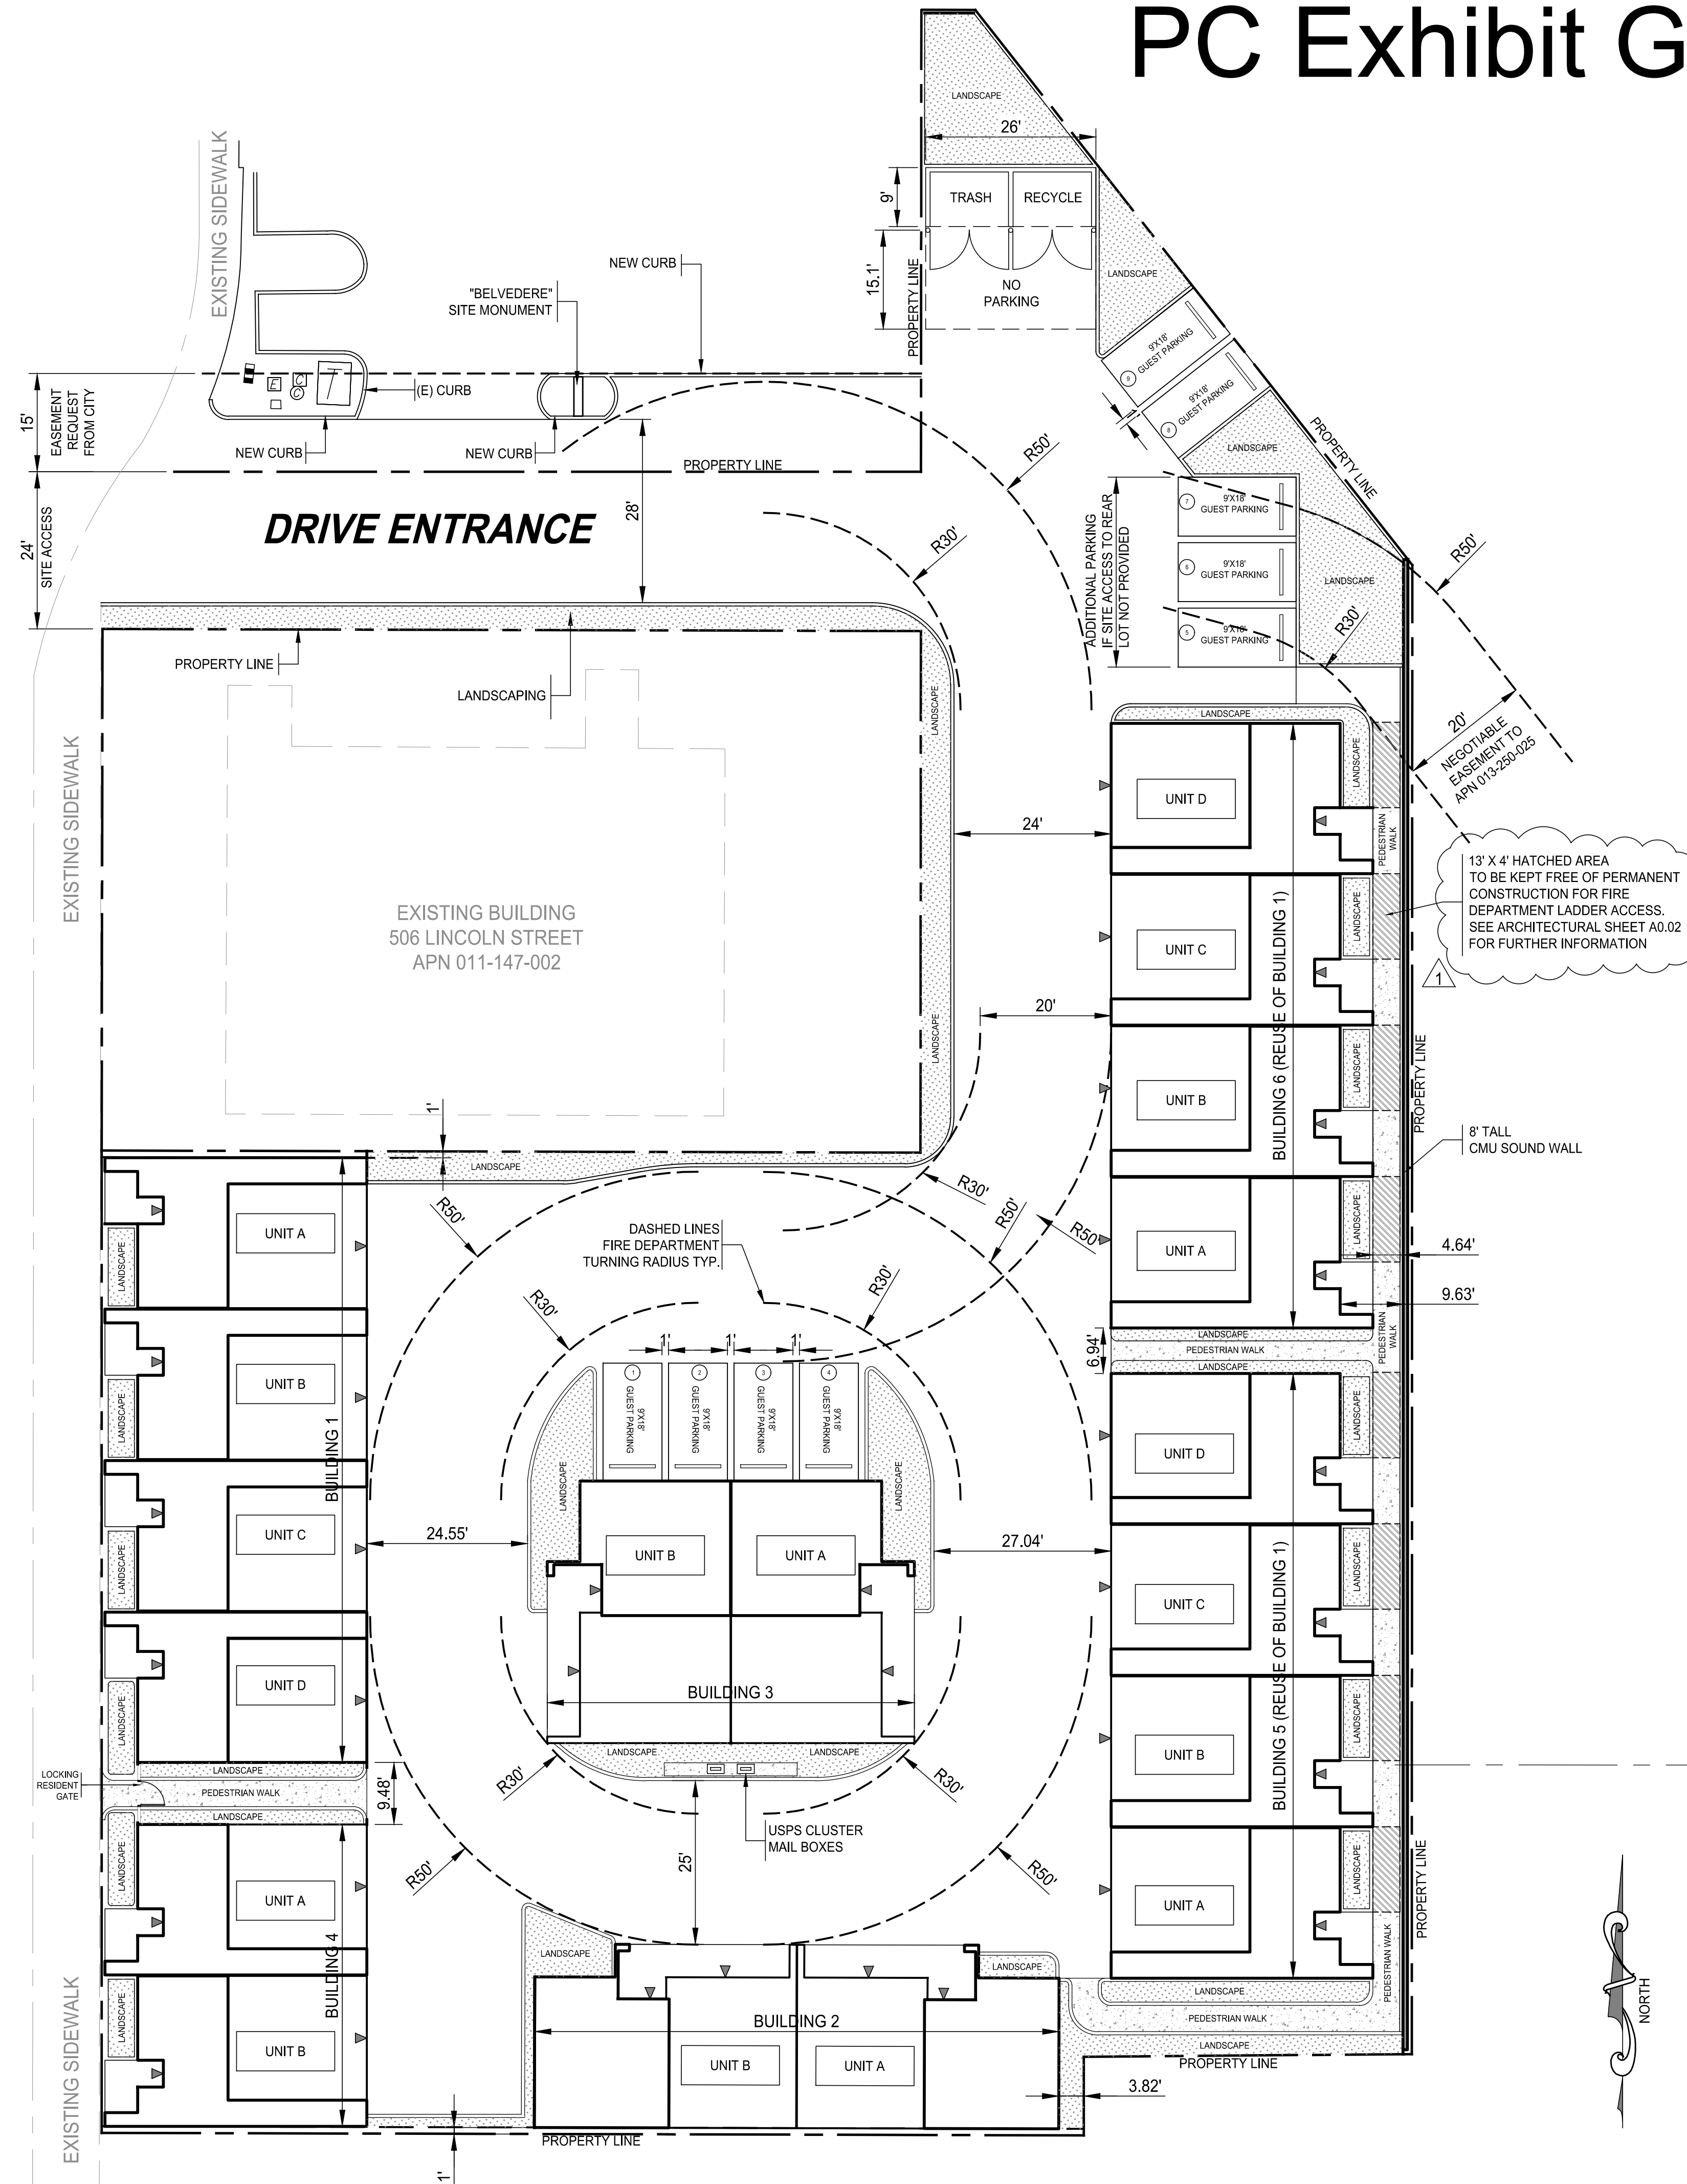

VICINITY MAP

SCHEMATIC SITE PLAN 1" = 15'

**THE BELVEDERE**  
 510 LINCOLN STREET  
 CITY OF ROSEVILLE, CA  
 OLD ROSEVILLE, LLC

**HMA Architecture**  
 2330 East Bidwell St. Suite 204  
 Folsom, CA 95630  
 (916) 597-1500

REVISIONS		
NO.	DESCRIPTION	DATE
7.		
6.		
5.		
4.		
3.		
2.		
1.	△ PLANNING COMMENTS	05/27/2020

DRAWN	HMA
SCALE	AS NOTED
DATE	2019
JOB NO.	19032

**ARCHITECTURAL SITE PLAN**

**BELVEDERE**  
 SHEET  
**A1.01**

COPYRIGHT 2020 HMA ARCHITECTURE INC. ALL RIGHTS RESERVED

THIRD DESIGN REVIEW SUBMITTAL : 05/27/2020