






- 1 BEDROOM UNIT - A1
- 2 BEDROOM UNIT - B1
- 3 BEDROOM UNIT - C1, C1.1, C2
- UTILITY
- CIRCULATION
- VERTICAL CIRCULATION

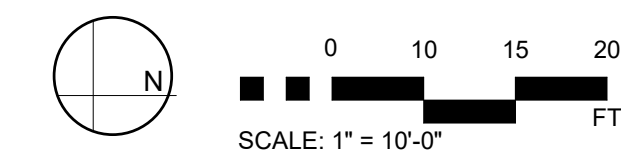




- 1 BEDROOM UNIT - A1
- 2 BEDROOM UNIT - B1
- 3 BEDROOM UNIT - C1, C1.1, C2
- UTILITY
- CIRCULATION
- VERTICAL CIRCULATION

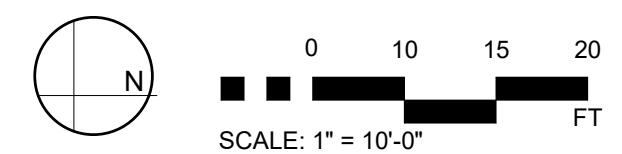

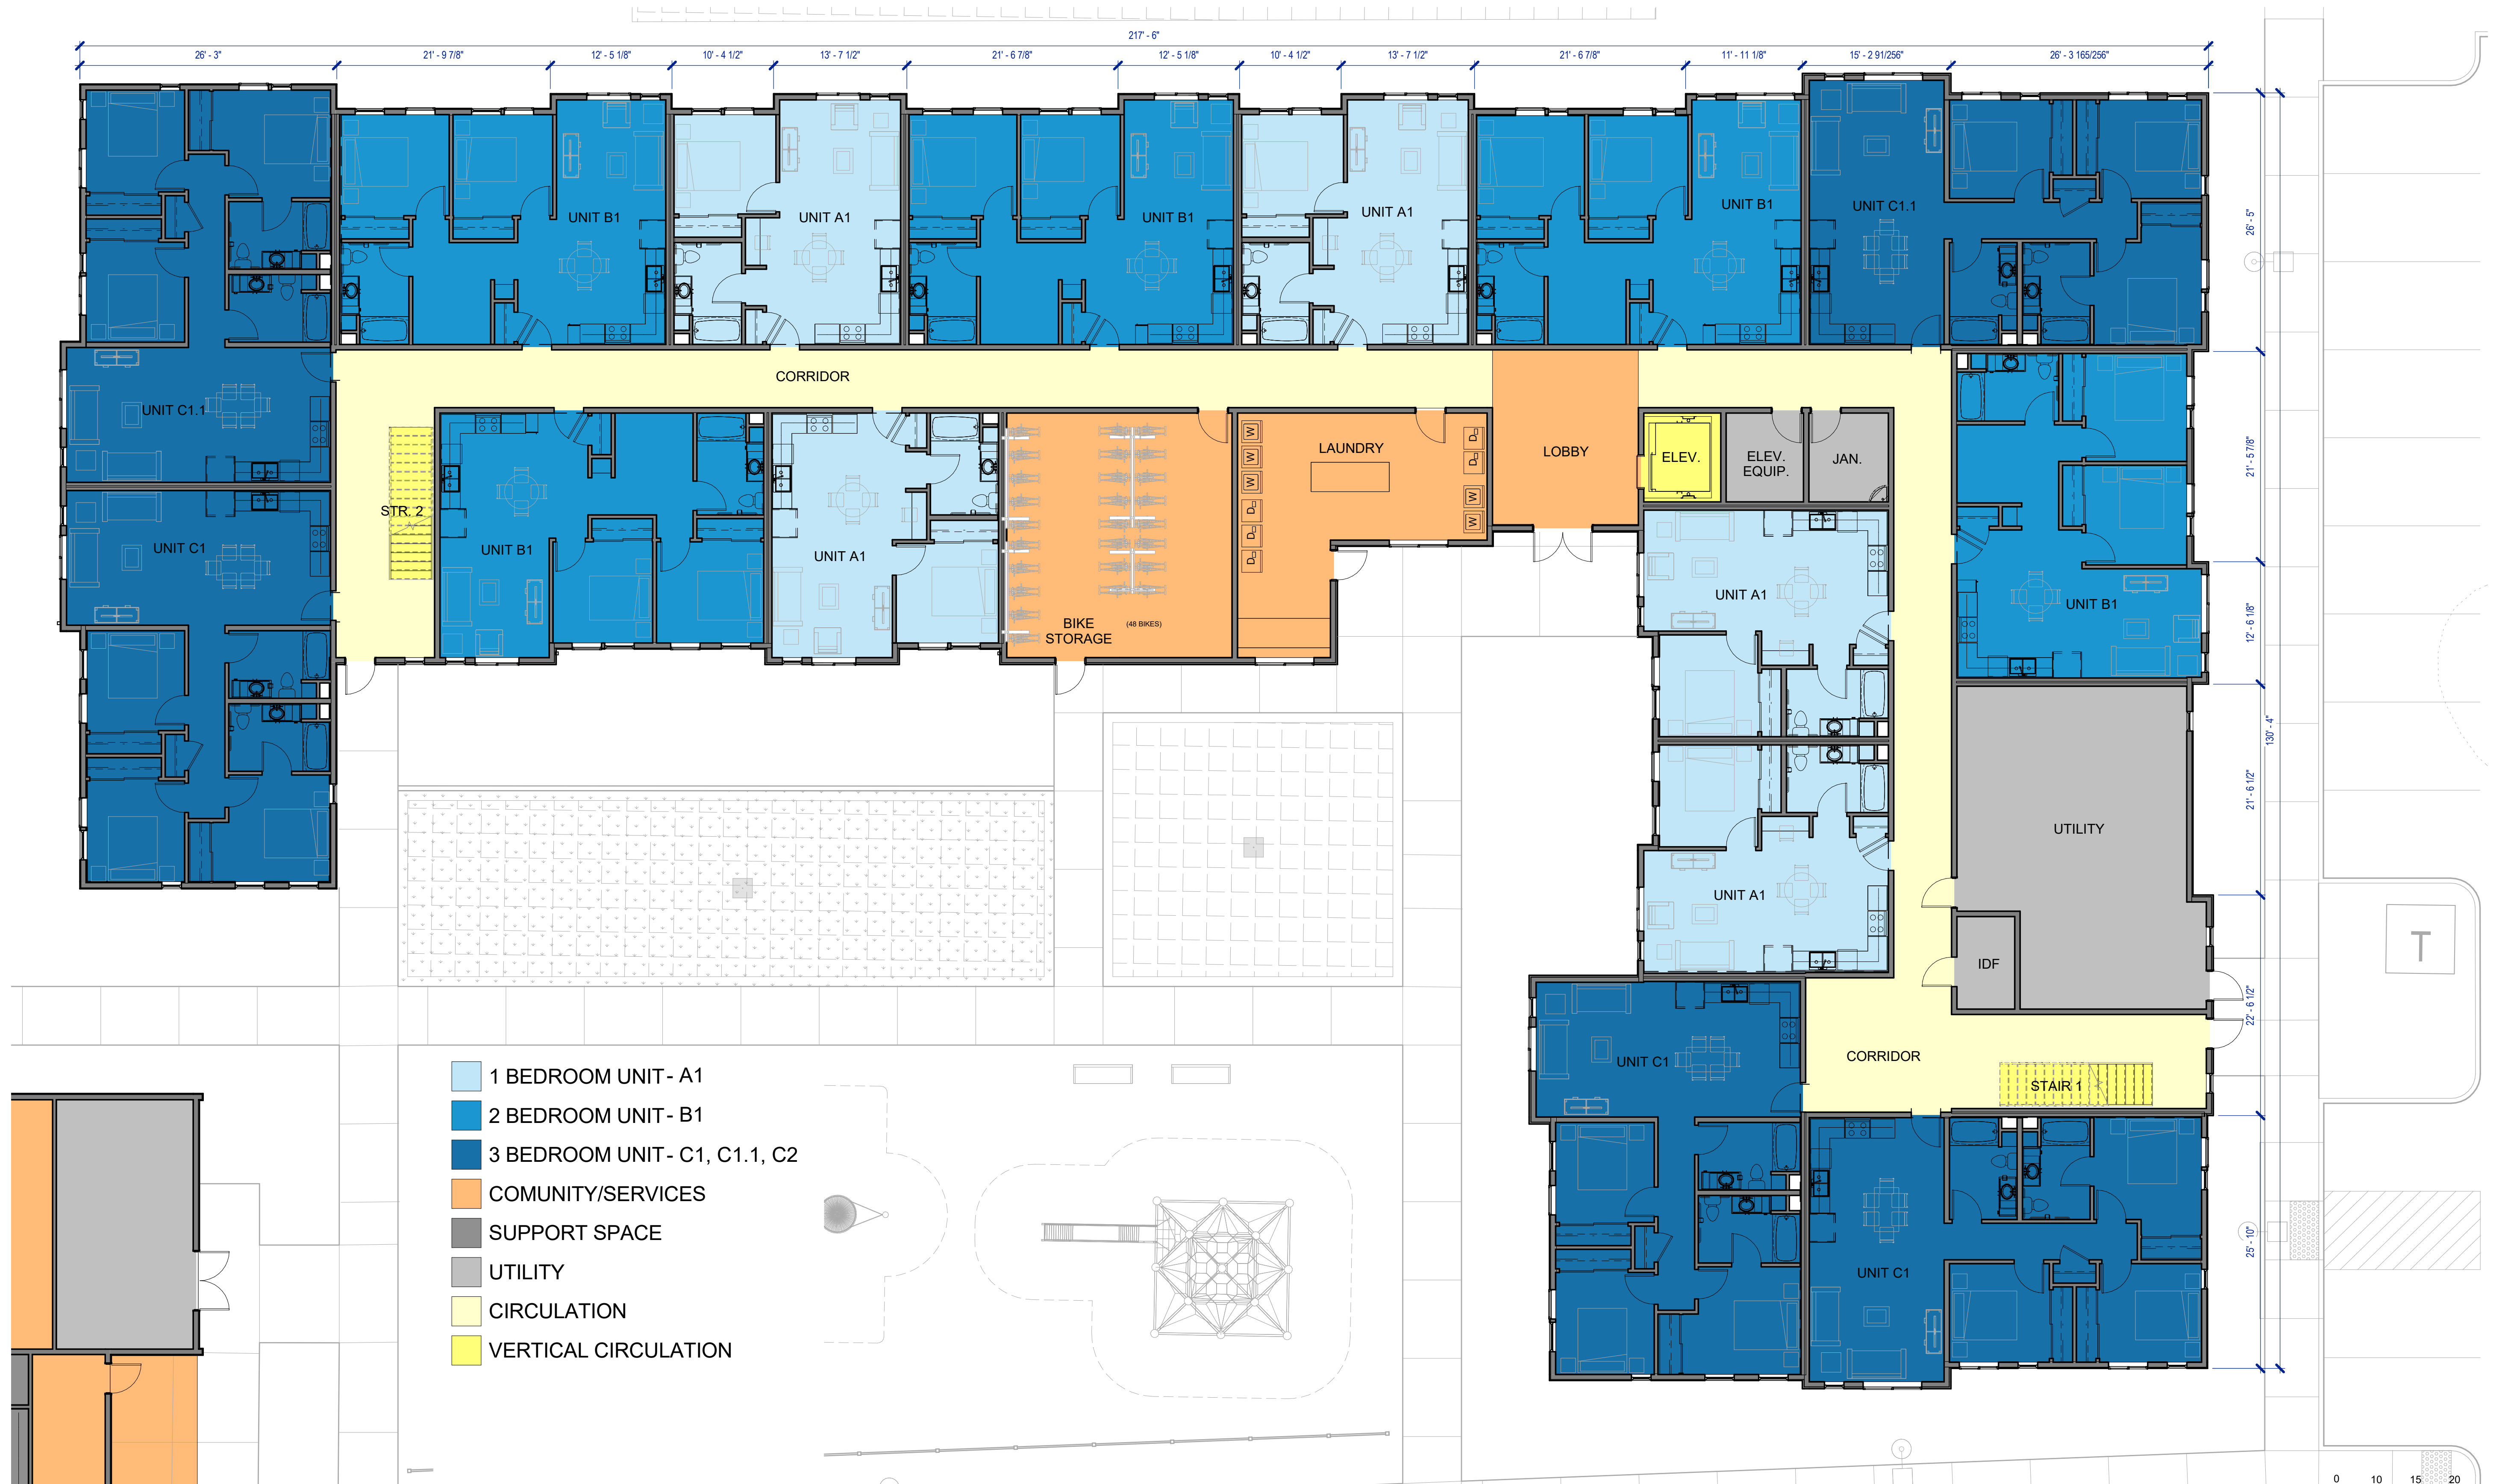


- 1 BEDROOM UNIT - A1
- 2 BEDROOM UNIT - B1
- 3 BEDROOM UNIT - C1, C1.1, C2
- COMUNITY/SERVICES
- SUPPORT SPACE
- UTILITY
- CIRCULATION
- VERTICAL CIRCULATION

BLDG 3 - FIRST FLOOR PLAN
SCALE: 1/8" - 1' - 0"

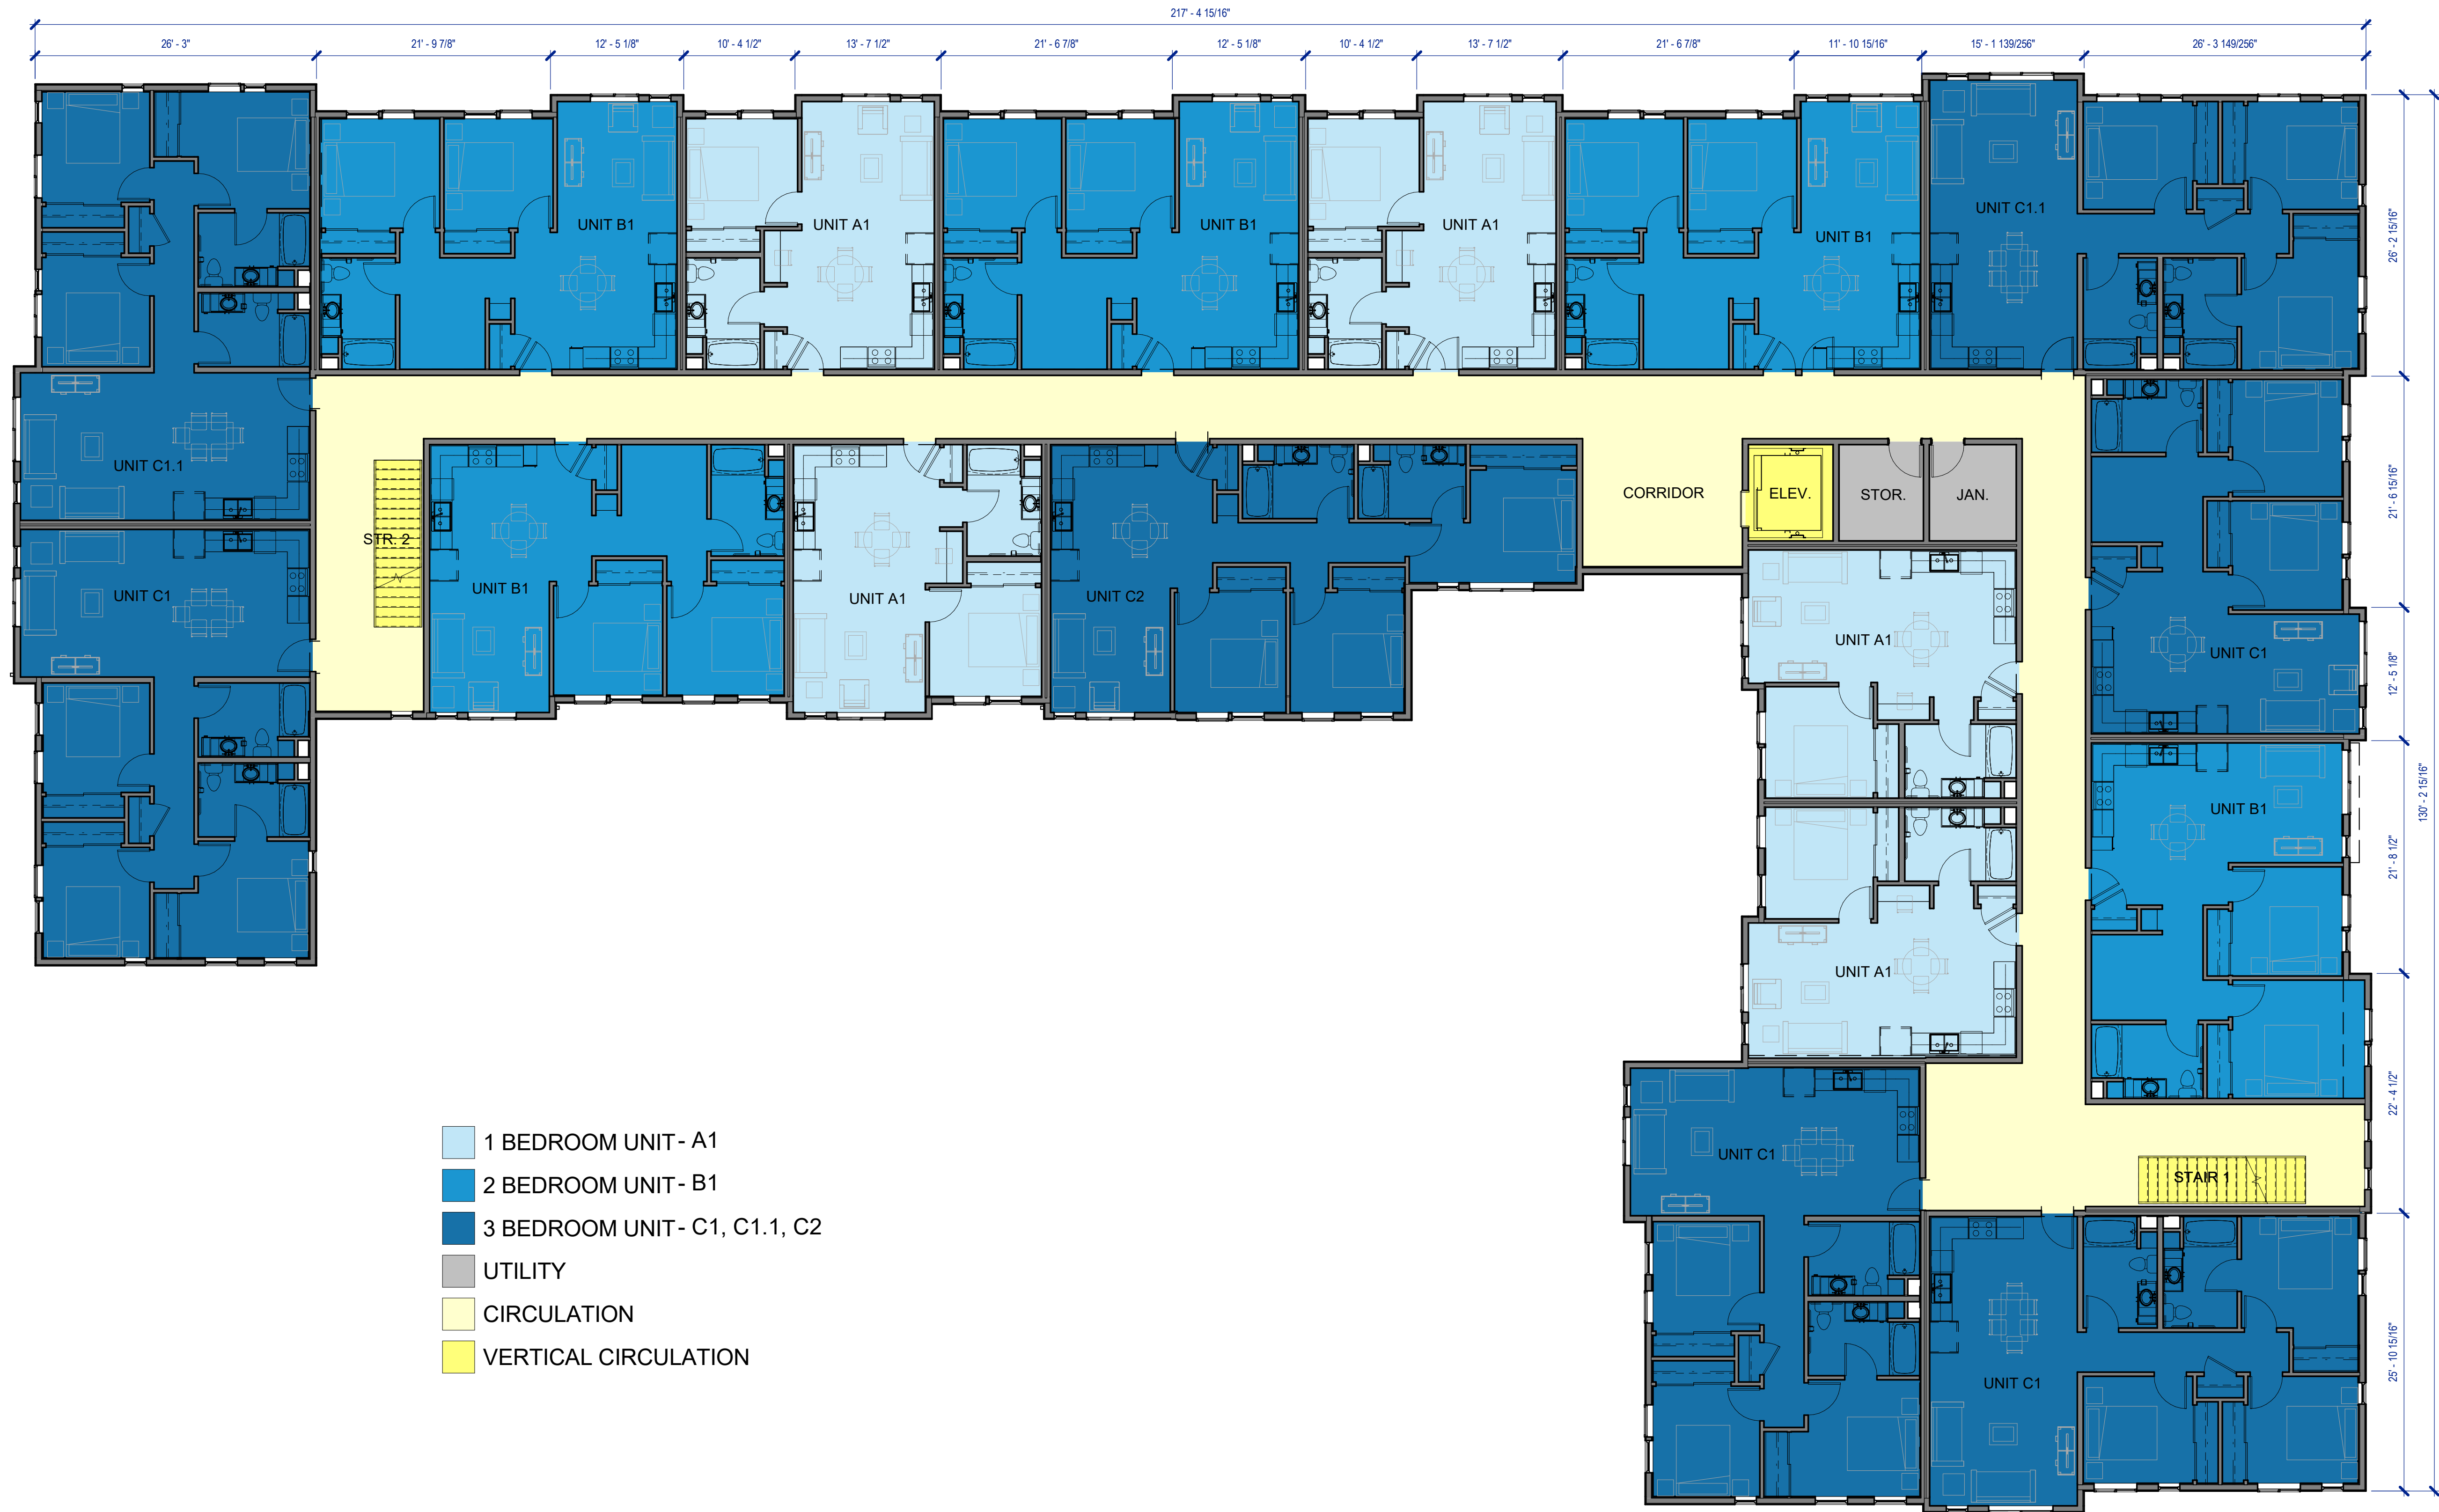



- 1 BEDROOM UNIT- A1
- 2 BEDROOM UNIT- B1
- 3 BEDROOM UNIT- C1, C1.1, C2
- UTILITY
- CIRCULATION
- VERTICAL CIRCULATION

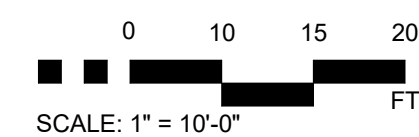




- 1 BEDROOM UNIT - A1
- 2 BEDROOM UNIT - B1
- 3 BEDROOM UNIT - C1, C1.1, C2
- UTILITY
- CIRCULATION
- VERTICAL CIRCULATION

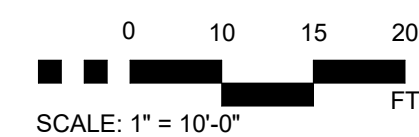


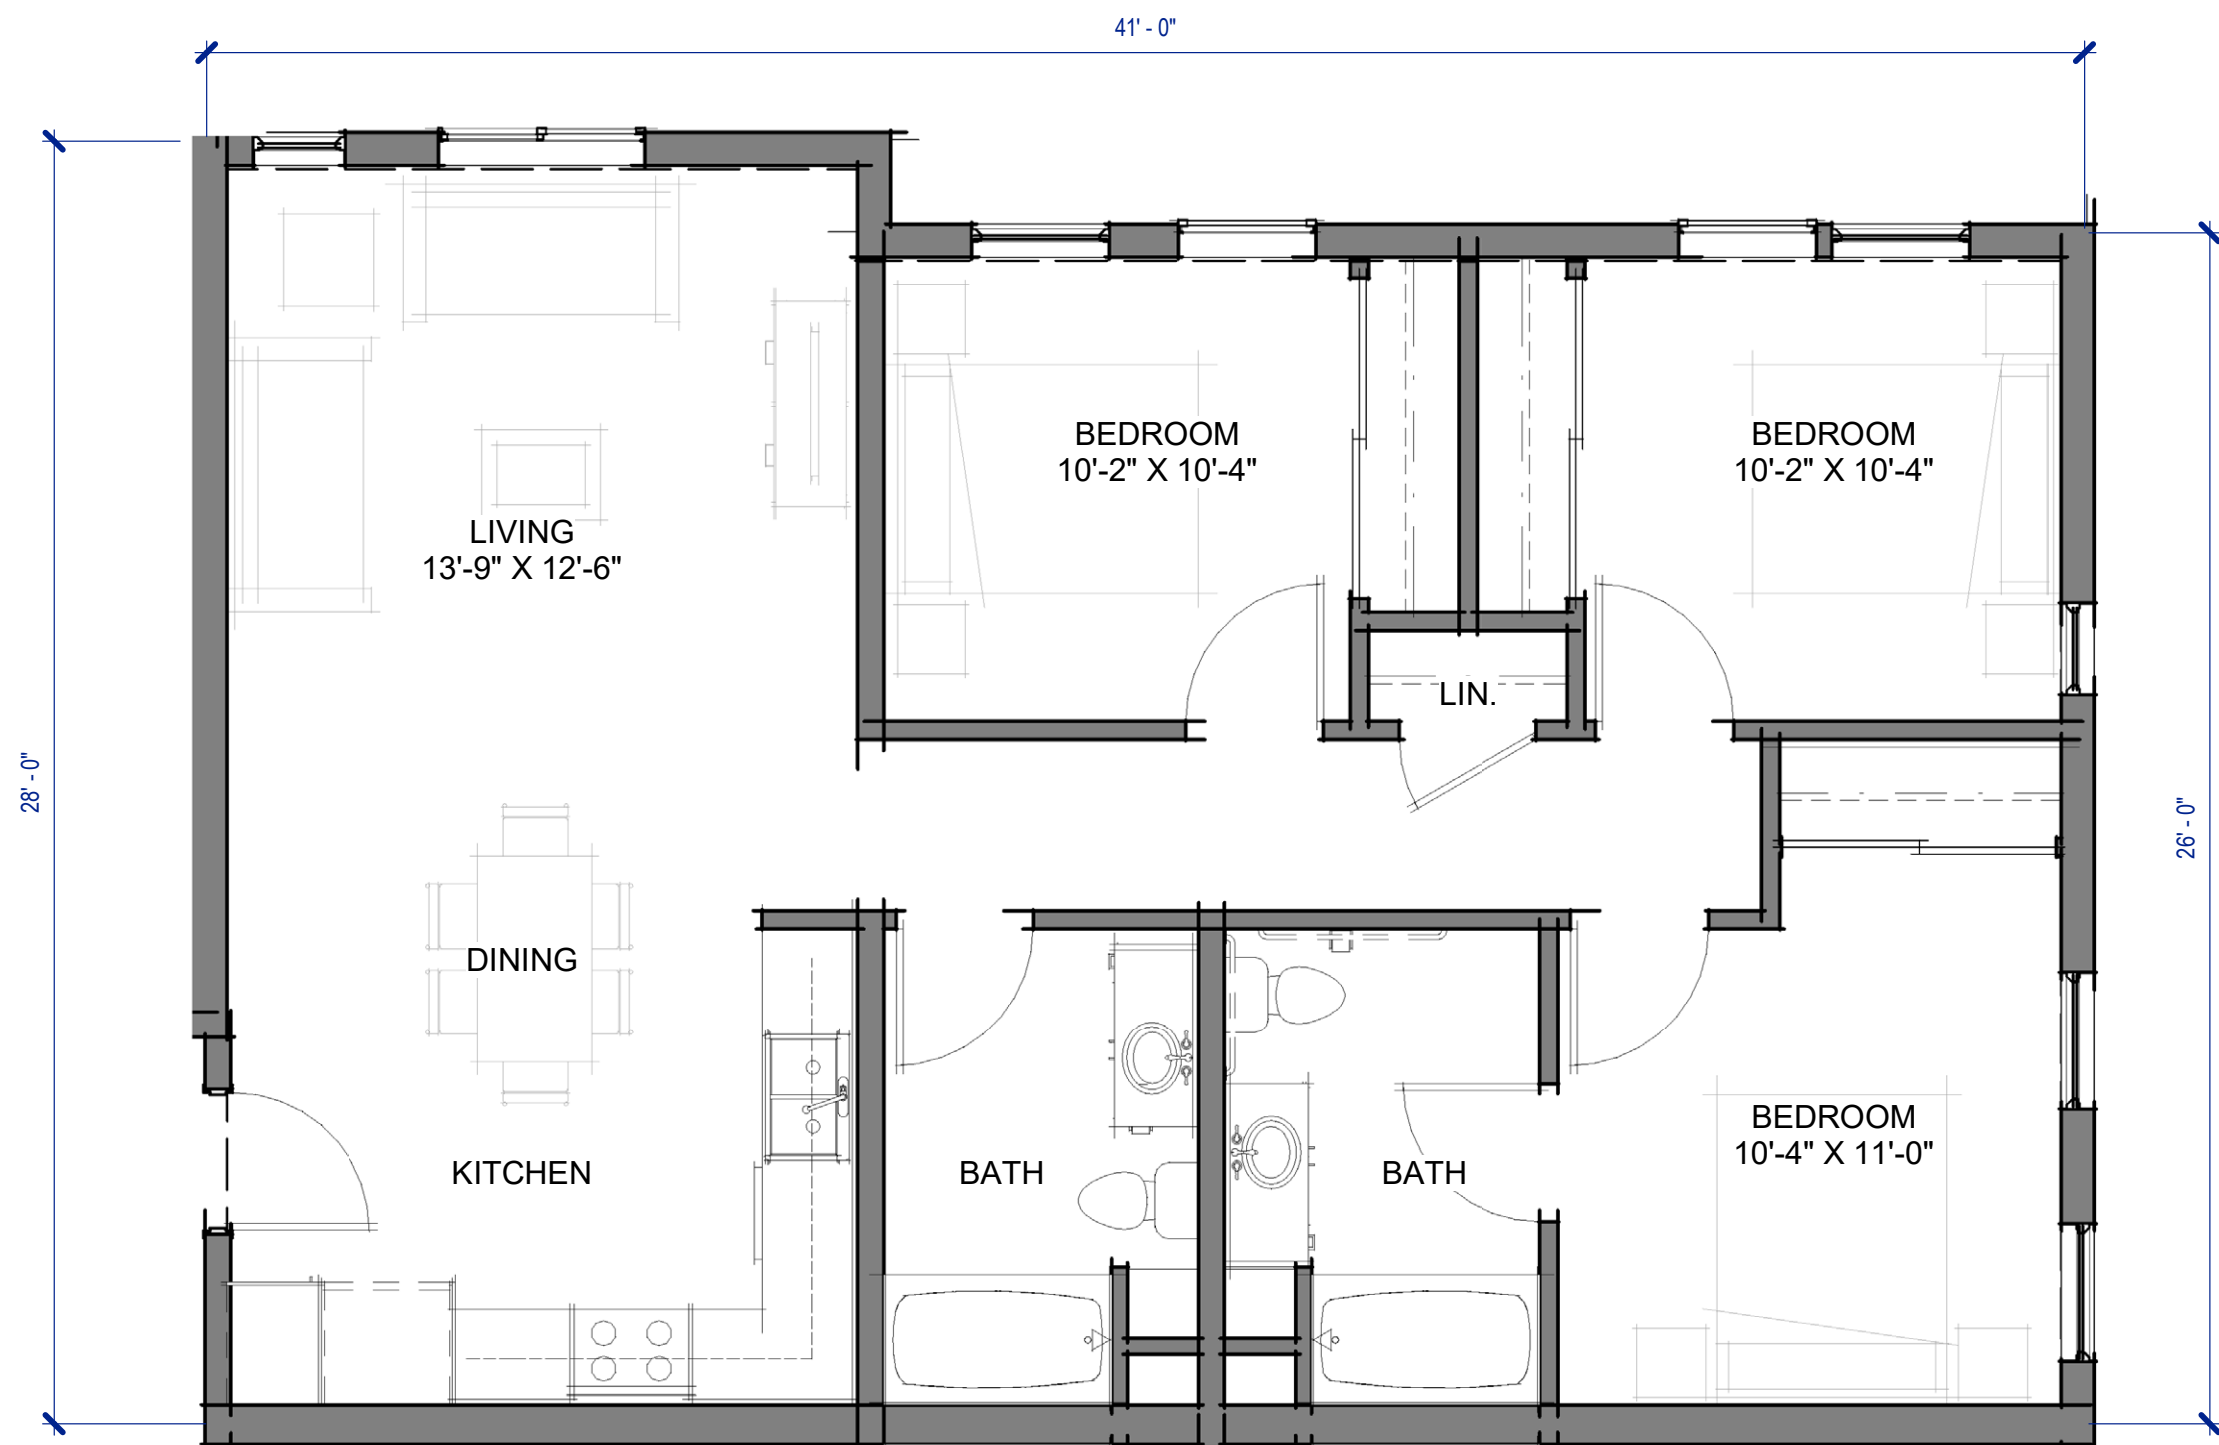


UNIT C1.1 (3 BEDRM.) - 1095 SF
1/4" = 1'-0" C1.1

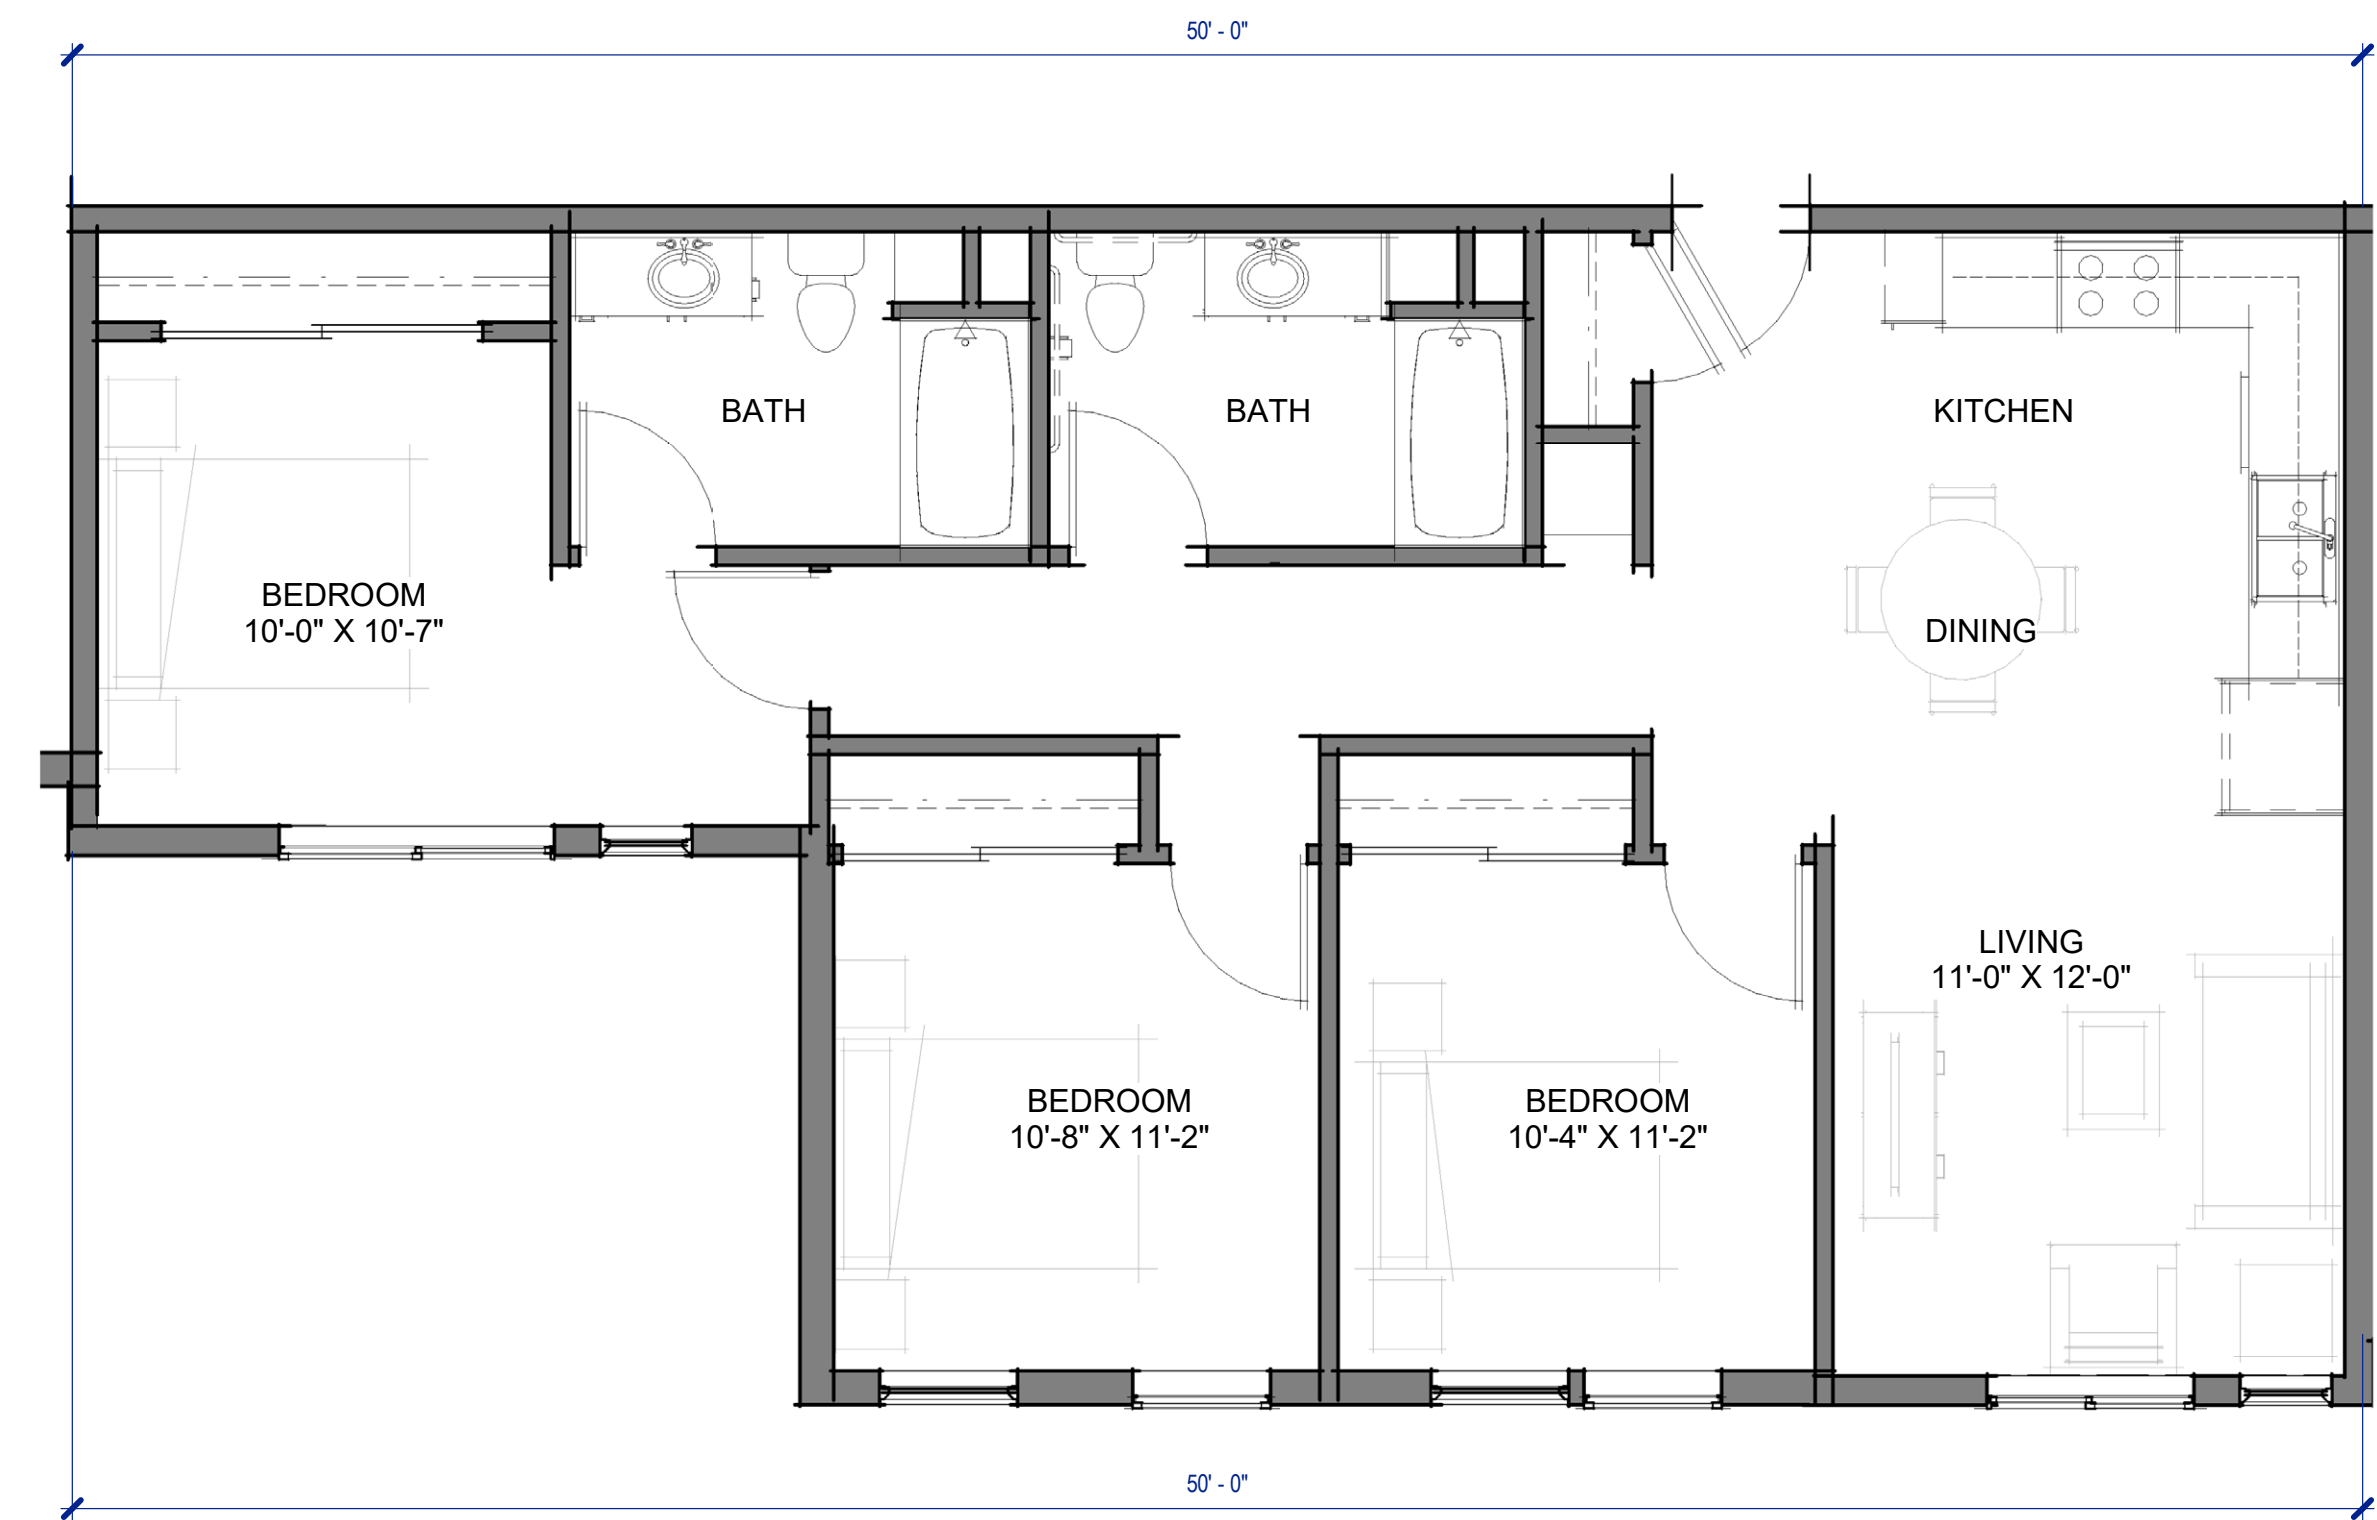


UNIT C2 (3 BEDRM.) - 1108 SF
1/4" = 1'-0" C2

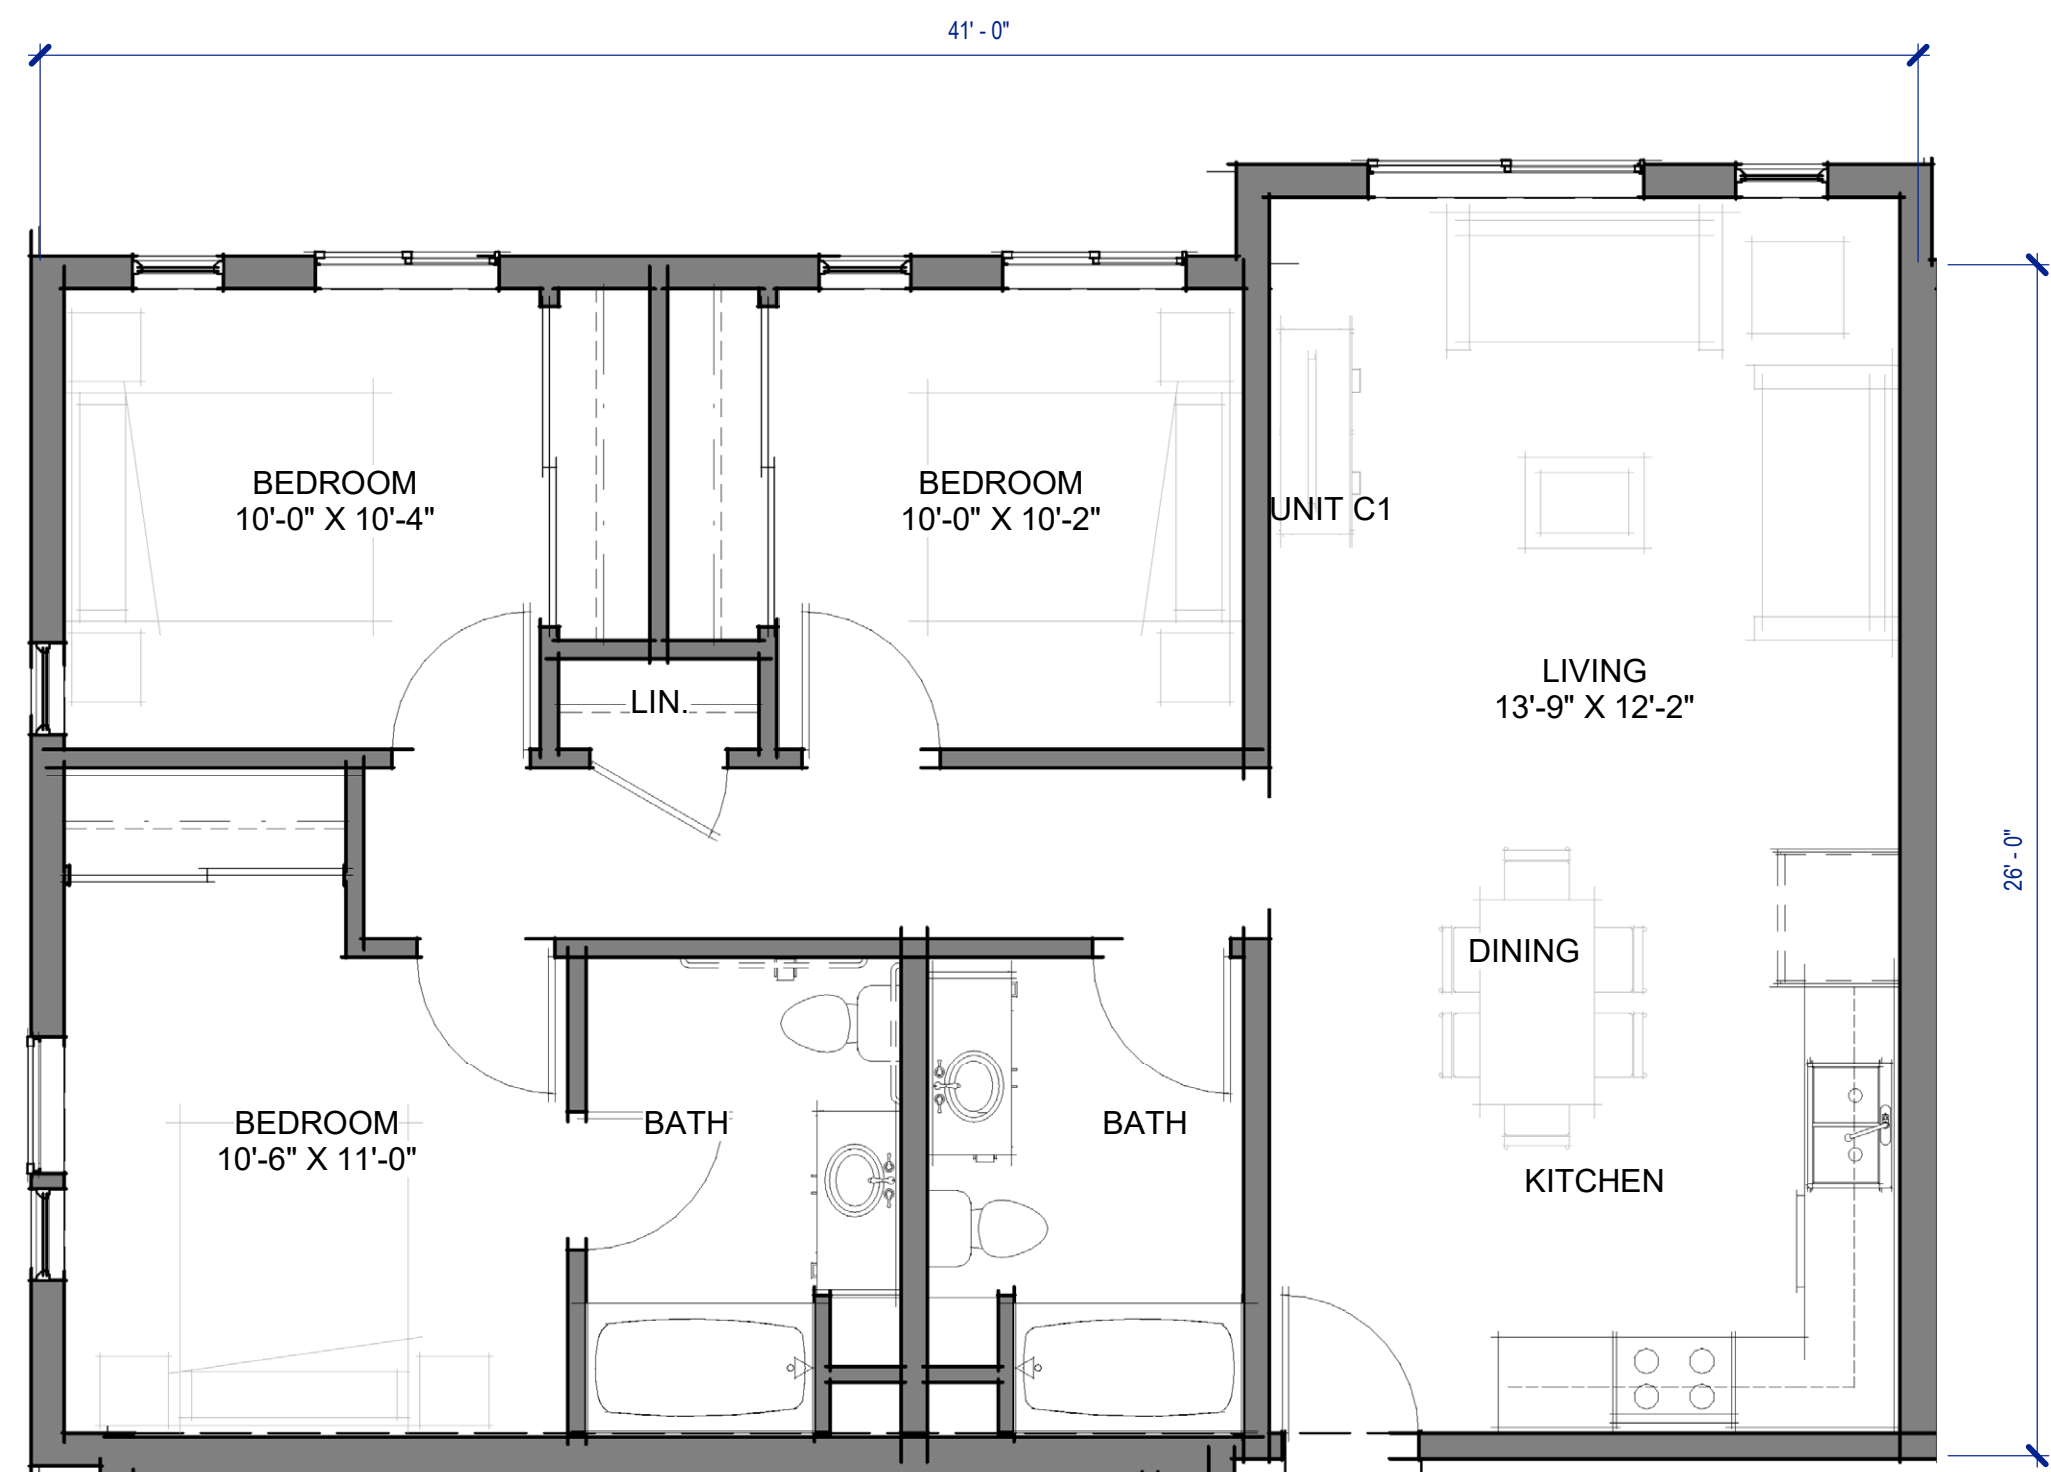

UNIT C1 (3 BEDRM.) - 1095 SF
1/4" = 1'-0" C1

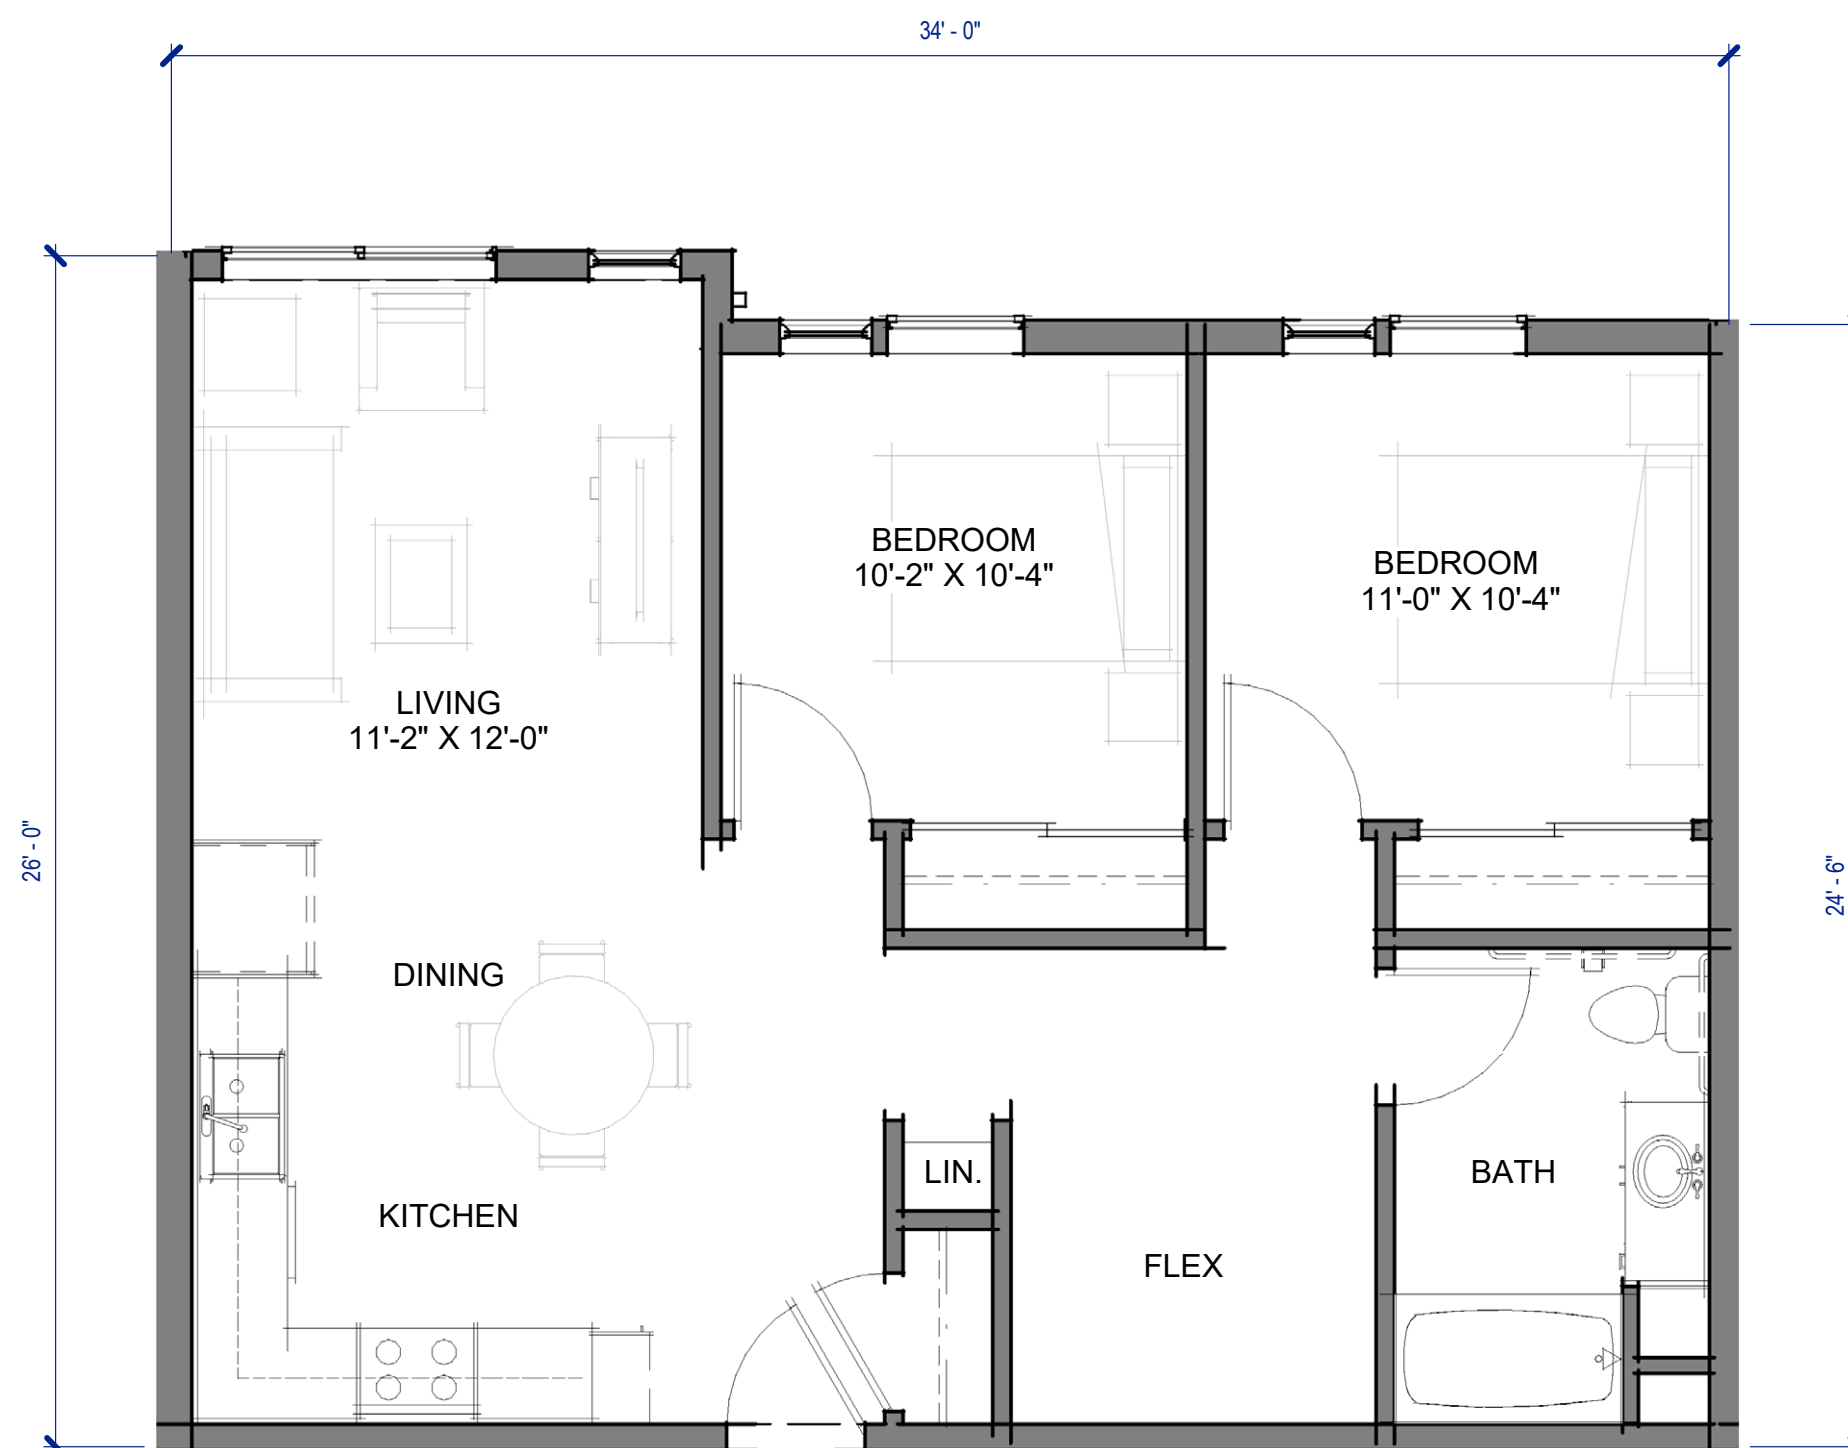


UNIT B1 (2 BEDRM.) - 850 SF
1/4" = 1'-0" B1

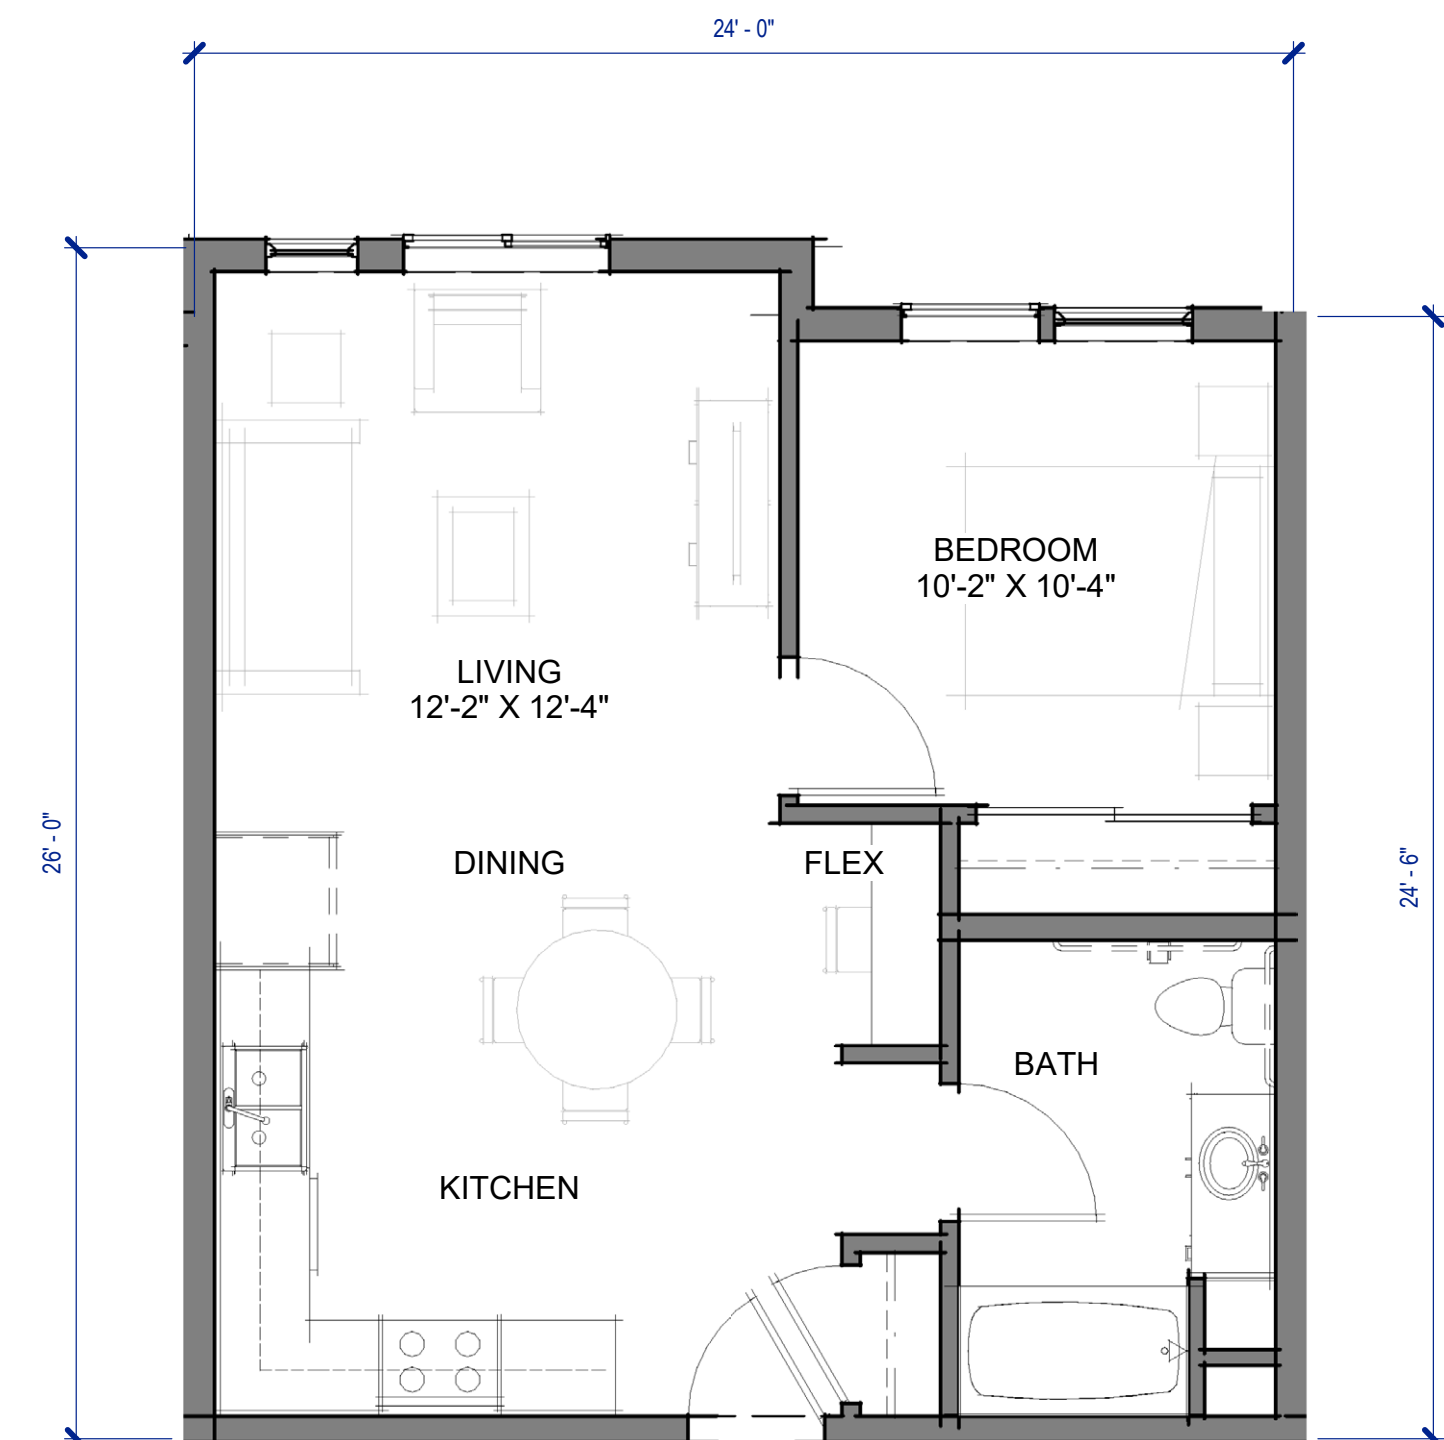


UNIT A1 (1 BEDRM.) - 608 SF
1/4" = 1'-0" A1




- 1 BEDROOM UNIT - A1
- 2 BEDROOM UNIT - B1
- 3 BEDROOM UNIT - C1, C1.1, C2
- COMUNITY/SERVICES
- SUPPORT SPACE
- UTILITY
- CIRCULATION
- VERTICAL CIRCULATION

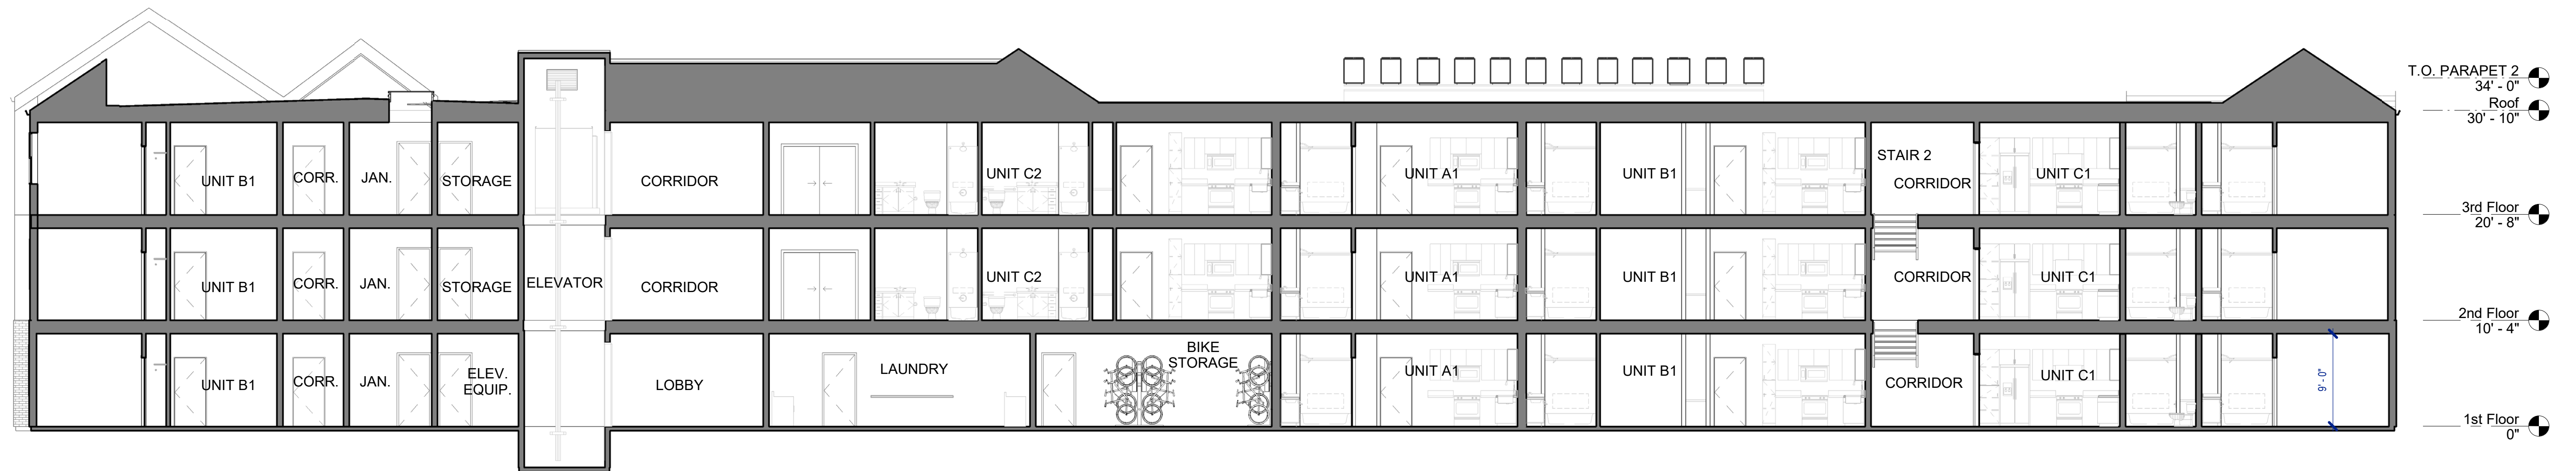

SECTION 1 | 1
1/8" = 1'-0"

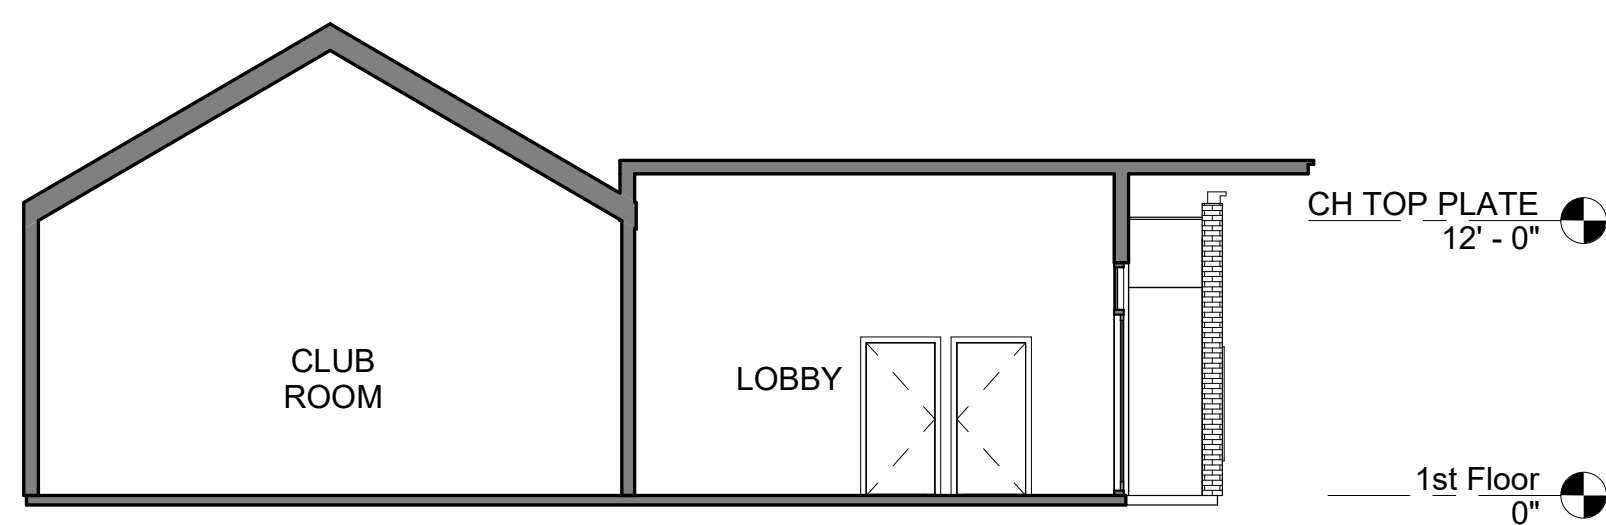

SECTION 3 | 3
1/8" = 1'-0"

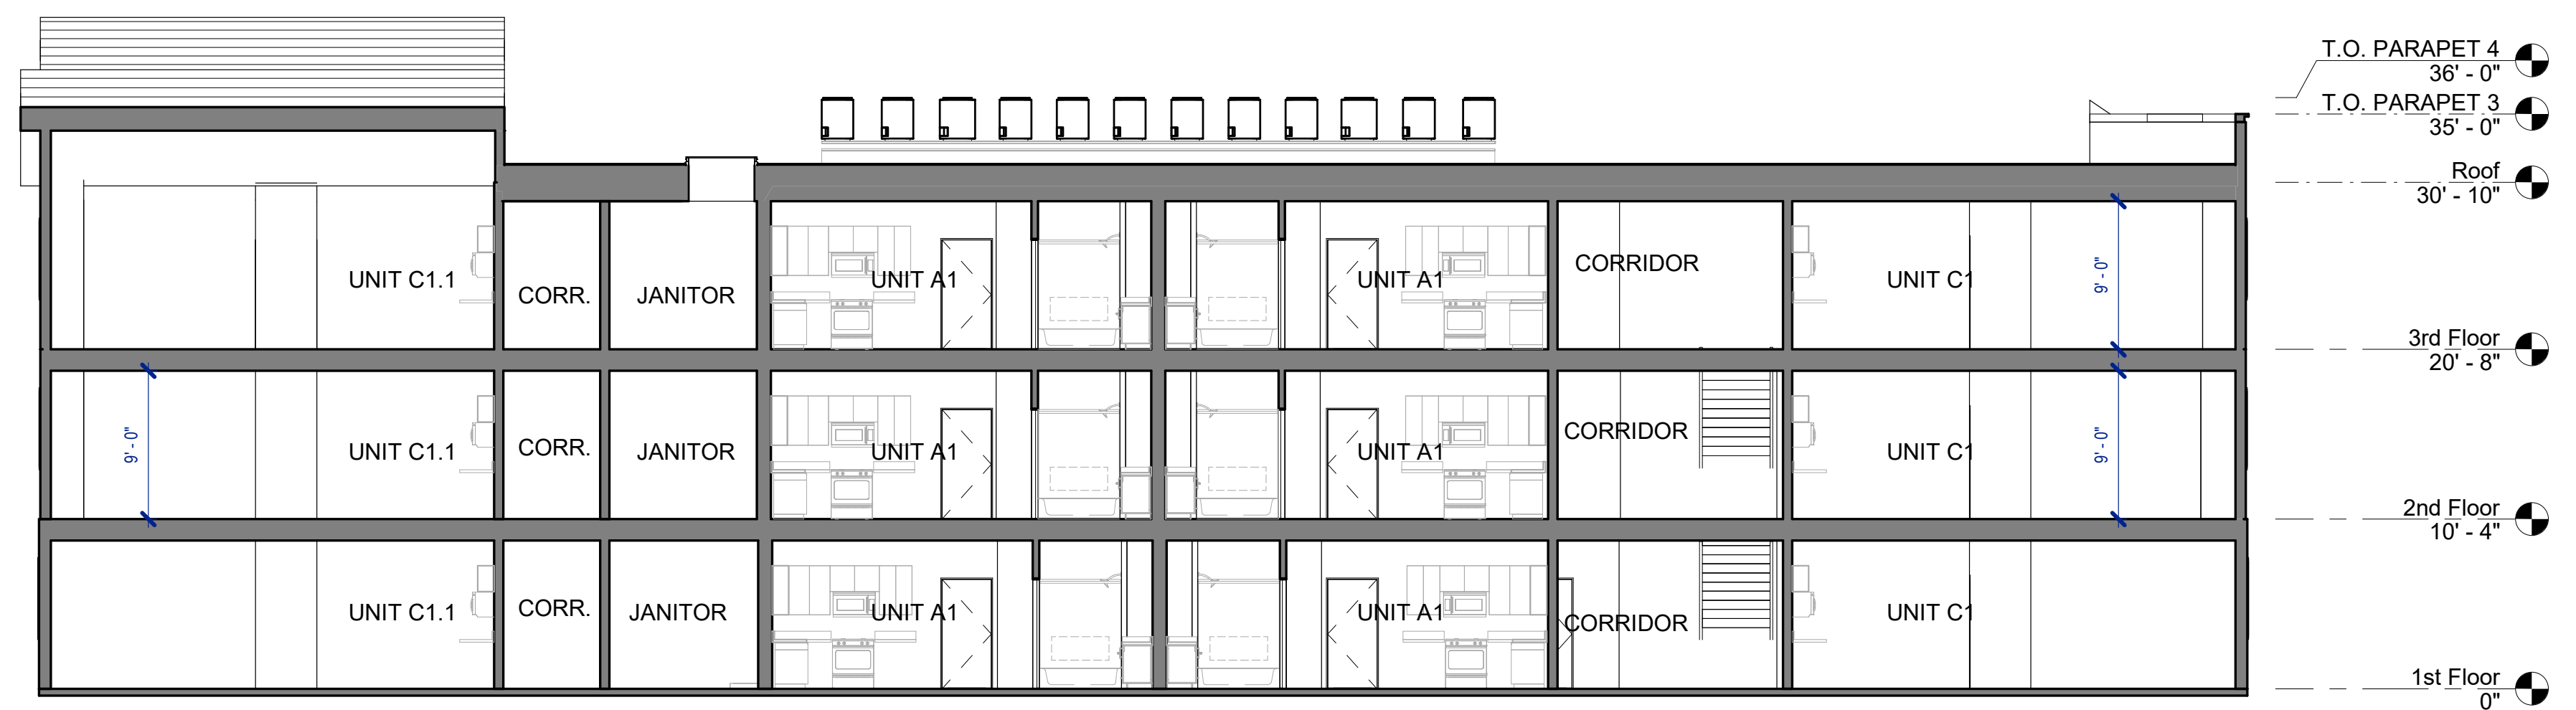

SECTION 2 | 2
1/8" = 1'-0"