


DFA
DENNIS FLYNN ARCHITECTS

9312 Tritt Circle
Villa Park, California 92861
(714) 602-9300 FAX(714) 602-9309

Copyright © 2002 DENNIS J. FLYNN Architects Inc. expressly reserves all common law copyright and other property rights in these plans. No part of these plans are not to be reproduced, changed or copied in any form or manner whatsoever, nor are they to be assigned to any third party without first obtaining the express written permission and consent of Dennis J. Flynn Architects Inc.

2/28/23	OWNER REVIEW
3/21/23	CITY REVIEW
4/05/23	PLANNING SUBMITTAL
4/31/23	PLANNING RESUBMITTAL
5/31/23	PLANNING RESUBMITTAL

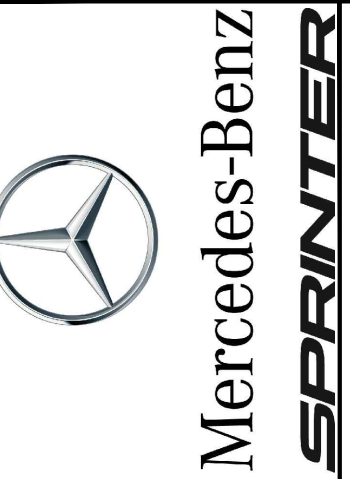

1513 EUREKA ROAD
ROSEVILLE, CA 95661


1513 EUREKA ROAD
ROSEVILLE, CA 95661



PROJECT NUMBER:


**PROPOSED ENLARGED
FIRST FLOOR PLAN**

A2.01

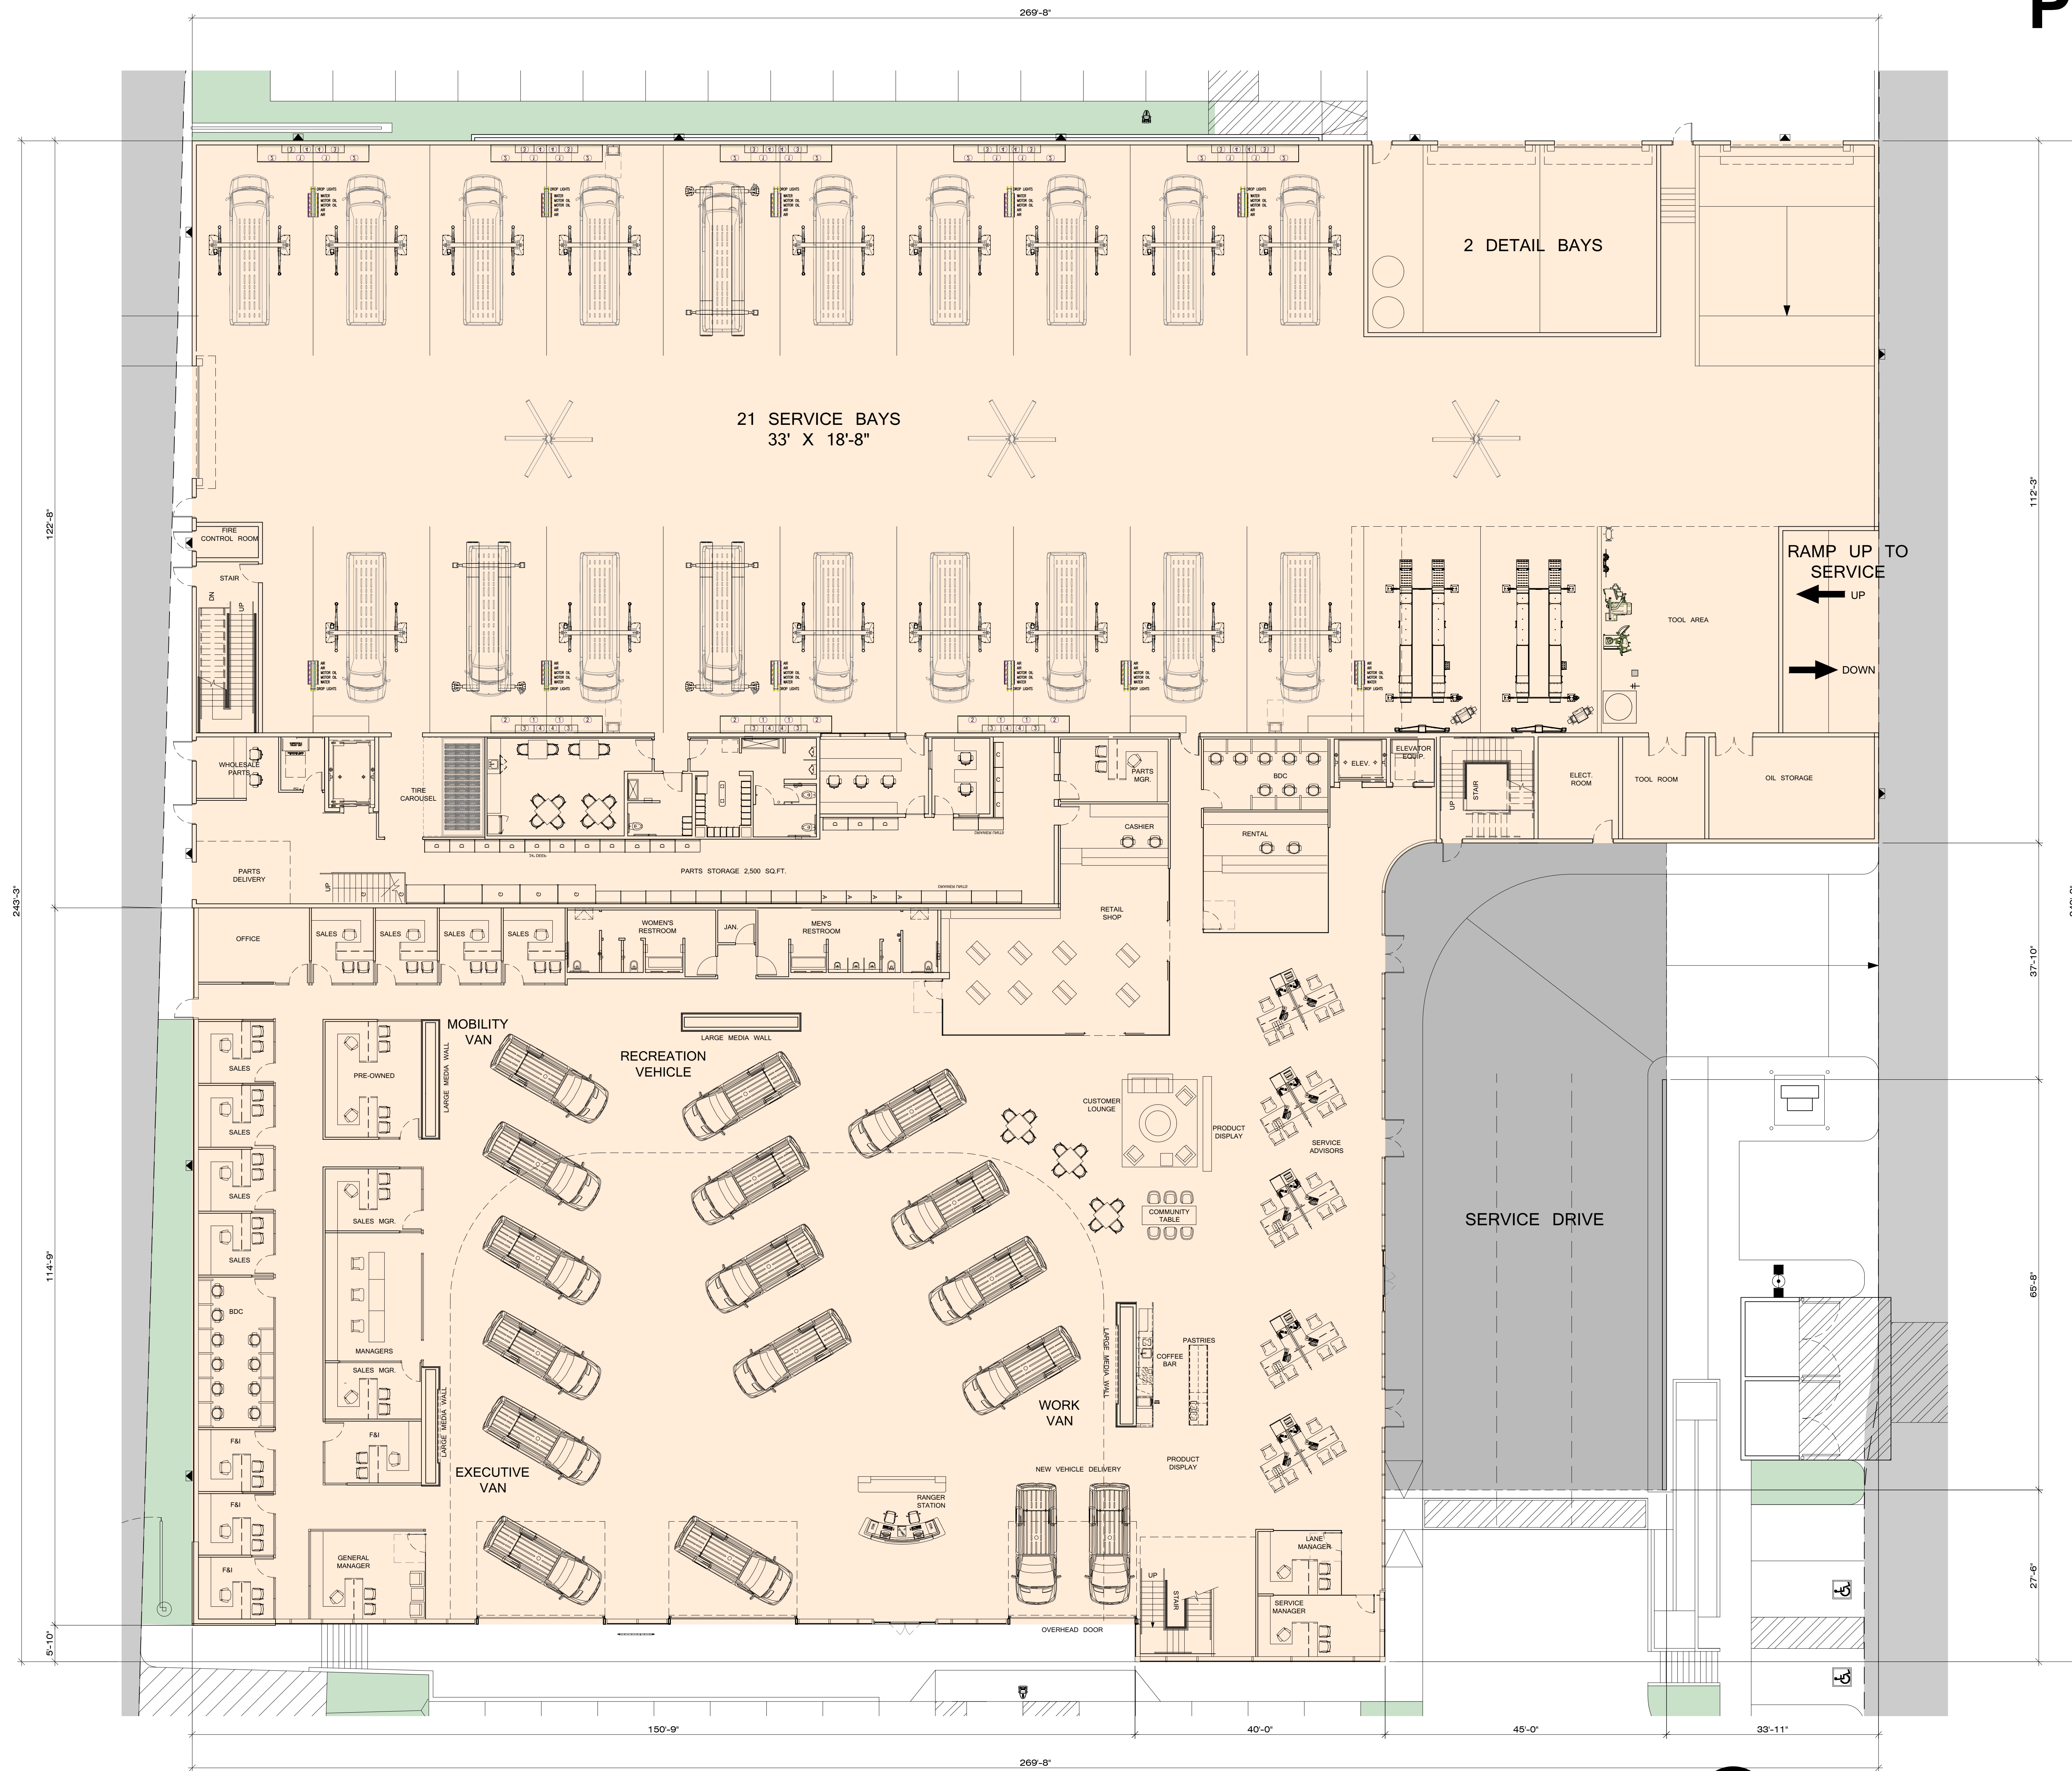

PROPOSED ENLARGED FIRST FLOOR PLAN

SCALE: 3/32" = 1'-0"

 



© Copyright 2022 DENNIS J. FLYNN Architects Inc. expressly reserves its common law copyright and other property rights in these plans. These plans are not to be reproduced, changed or copied in any form or manner whatsoever, nor are they to be assigned to any third party without first obtaining the express written permission and consent of Dennis J. Flynn Architects Inc.

03/28/23	OWNER REVIEW
04/21/23	CITY REVIEW
06/05/23	PLANNING SUBMITTAL
07/31/23	PLANNING RESUBMITTAL
08/31/23	PLANNING RESUBMITTAL



1513 EUREKA ROAD
ROSEVILLE, CA 95661



PROJECT NUMBER:

A2.02

