


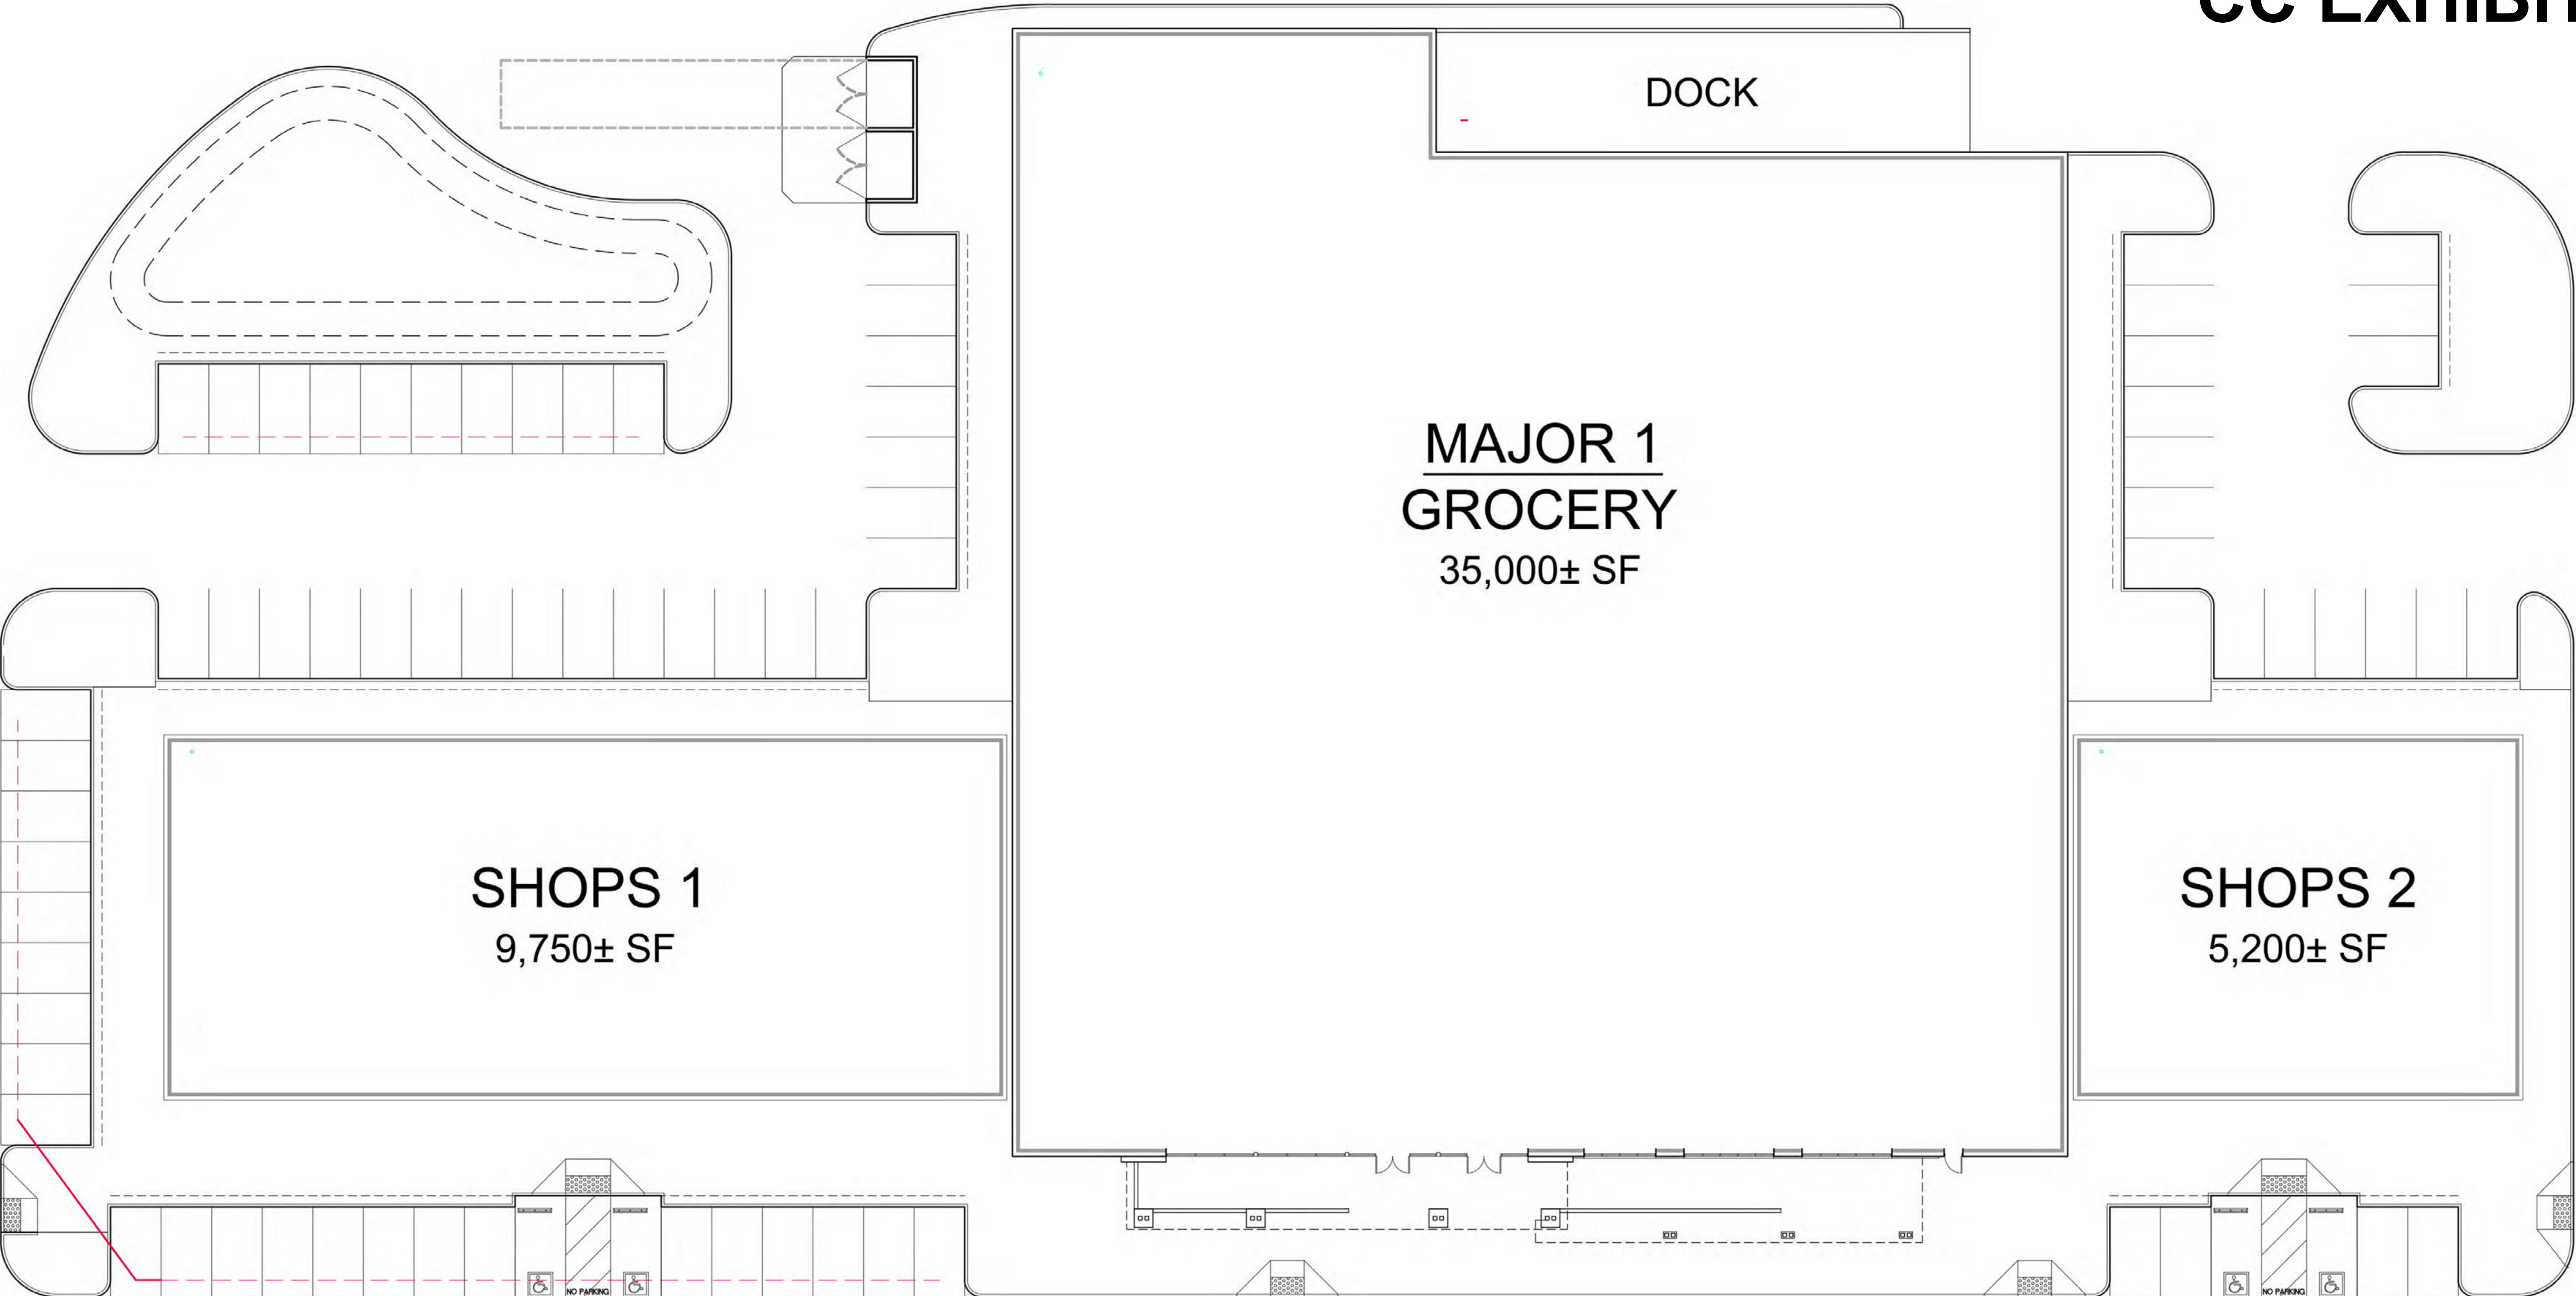


BUILDING ELEVATIONS

MAJOR 1, SHOPS 1&2

DATE: 10/29/2019
MCG JOB #: 16.480.01

DATE	REVISIONS

© MCG ARCHITECTS 2015. ALL RIGHTS RESERVED.
NOTE: This information is conceptual in nature and is subject to adjustments pending further verification and Client, Tenant, and Governmental Agency approvals. No warranties or guarantees of any kind are given or implied by the Architect.

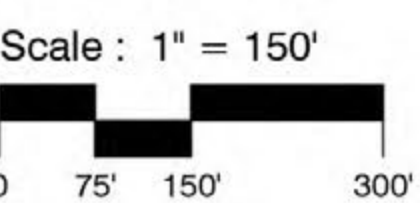


BLUE OAKS PLAZA
ROSEVILLE, CA 95744

250 Sutter Street, Suite 500
San Francisco, California 94108-4461
415.974.6002 415.974.1556
mcgarchitecture.com





EAST ELEVATION

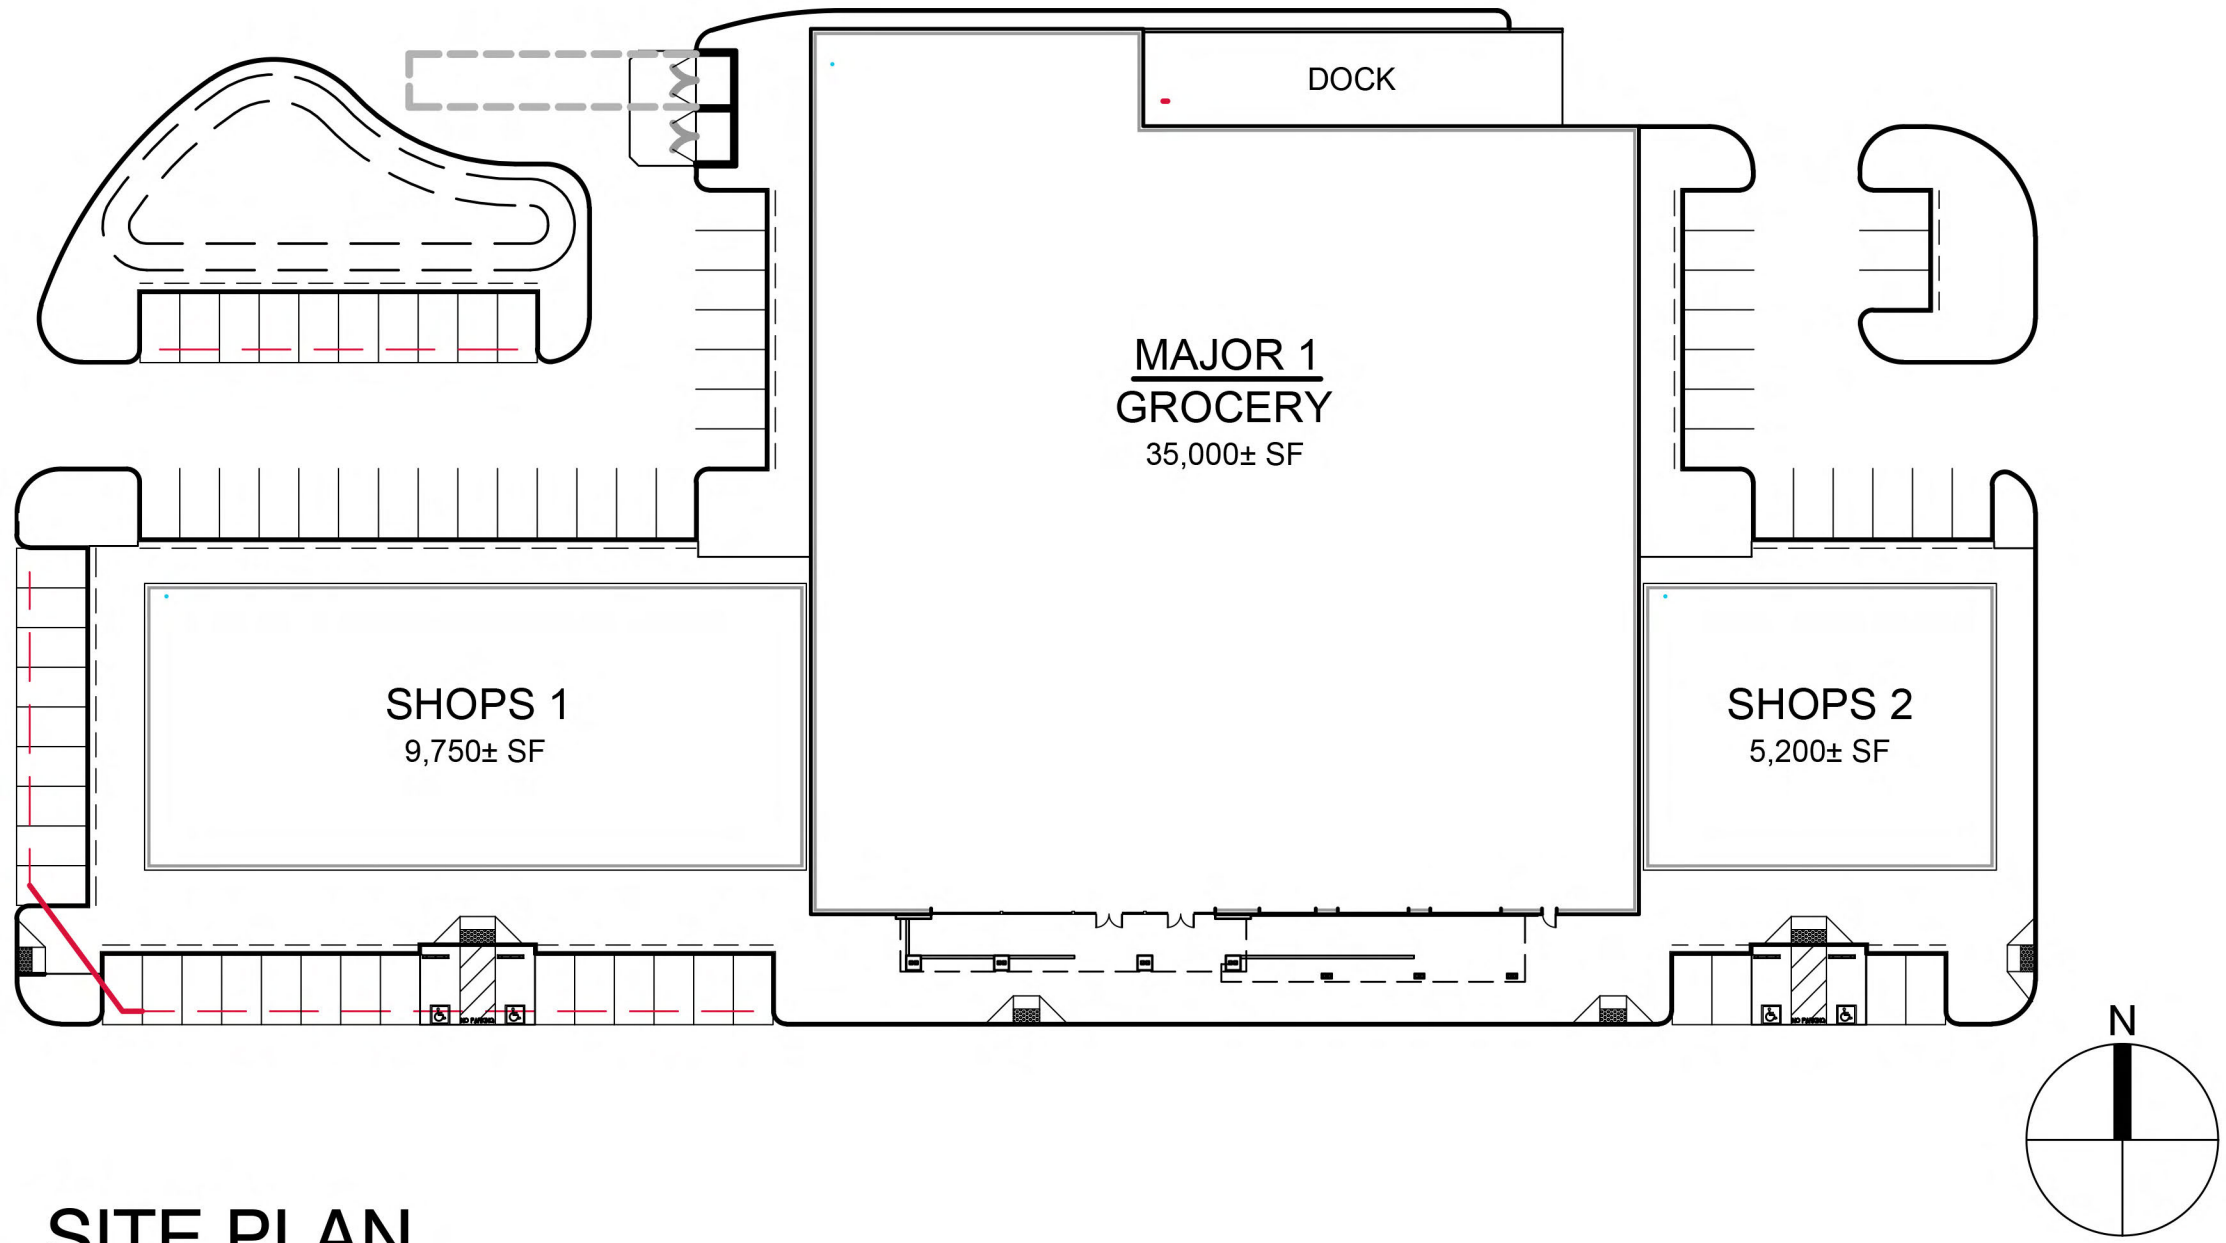

SITE PLAN
NTS



SOUTH ELEVATION

DATE: 10/29/2019
MCG JOB #: 16.480.01

DATE	REVISIONS

© MCG ARCHITECTS 2015 ALL RIGHTS RESERVED
NOTE: This information is conceptual in nature and is subject to adjustments pending further verification and Client, Tenant, and Governmental Agency approvals. No warranties or guarantees of any kind are given or implied by the Architect.

MAJOR 1, SHOPS 1&2


BLUE OAKS PLAZA
ROSEVILLE, CA 95744

250 Sutter Street, Suite 500
San Francisco, California 94108-4461
415.974.6002 415.974.1556
mcgarchitecture.com






WEST ELEVATION

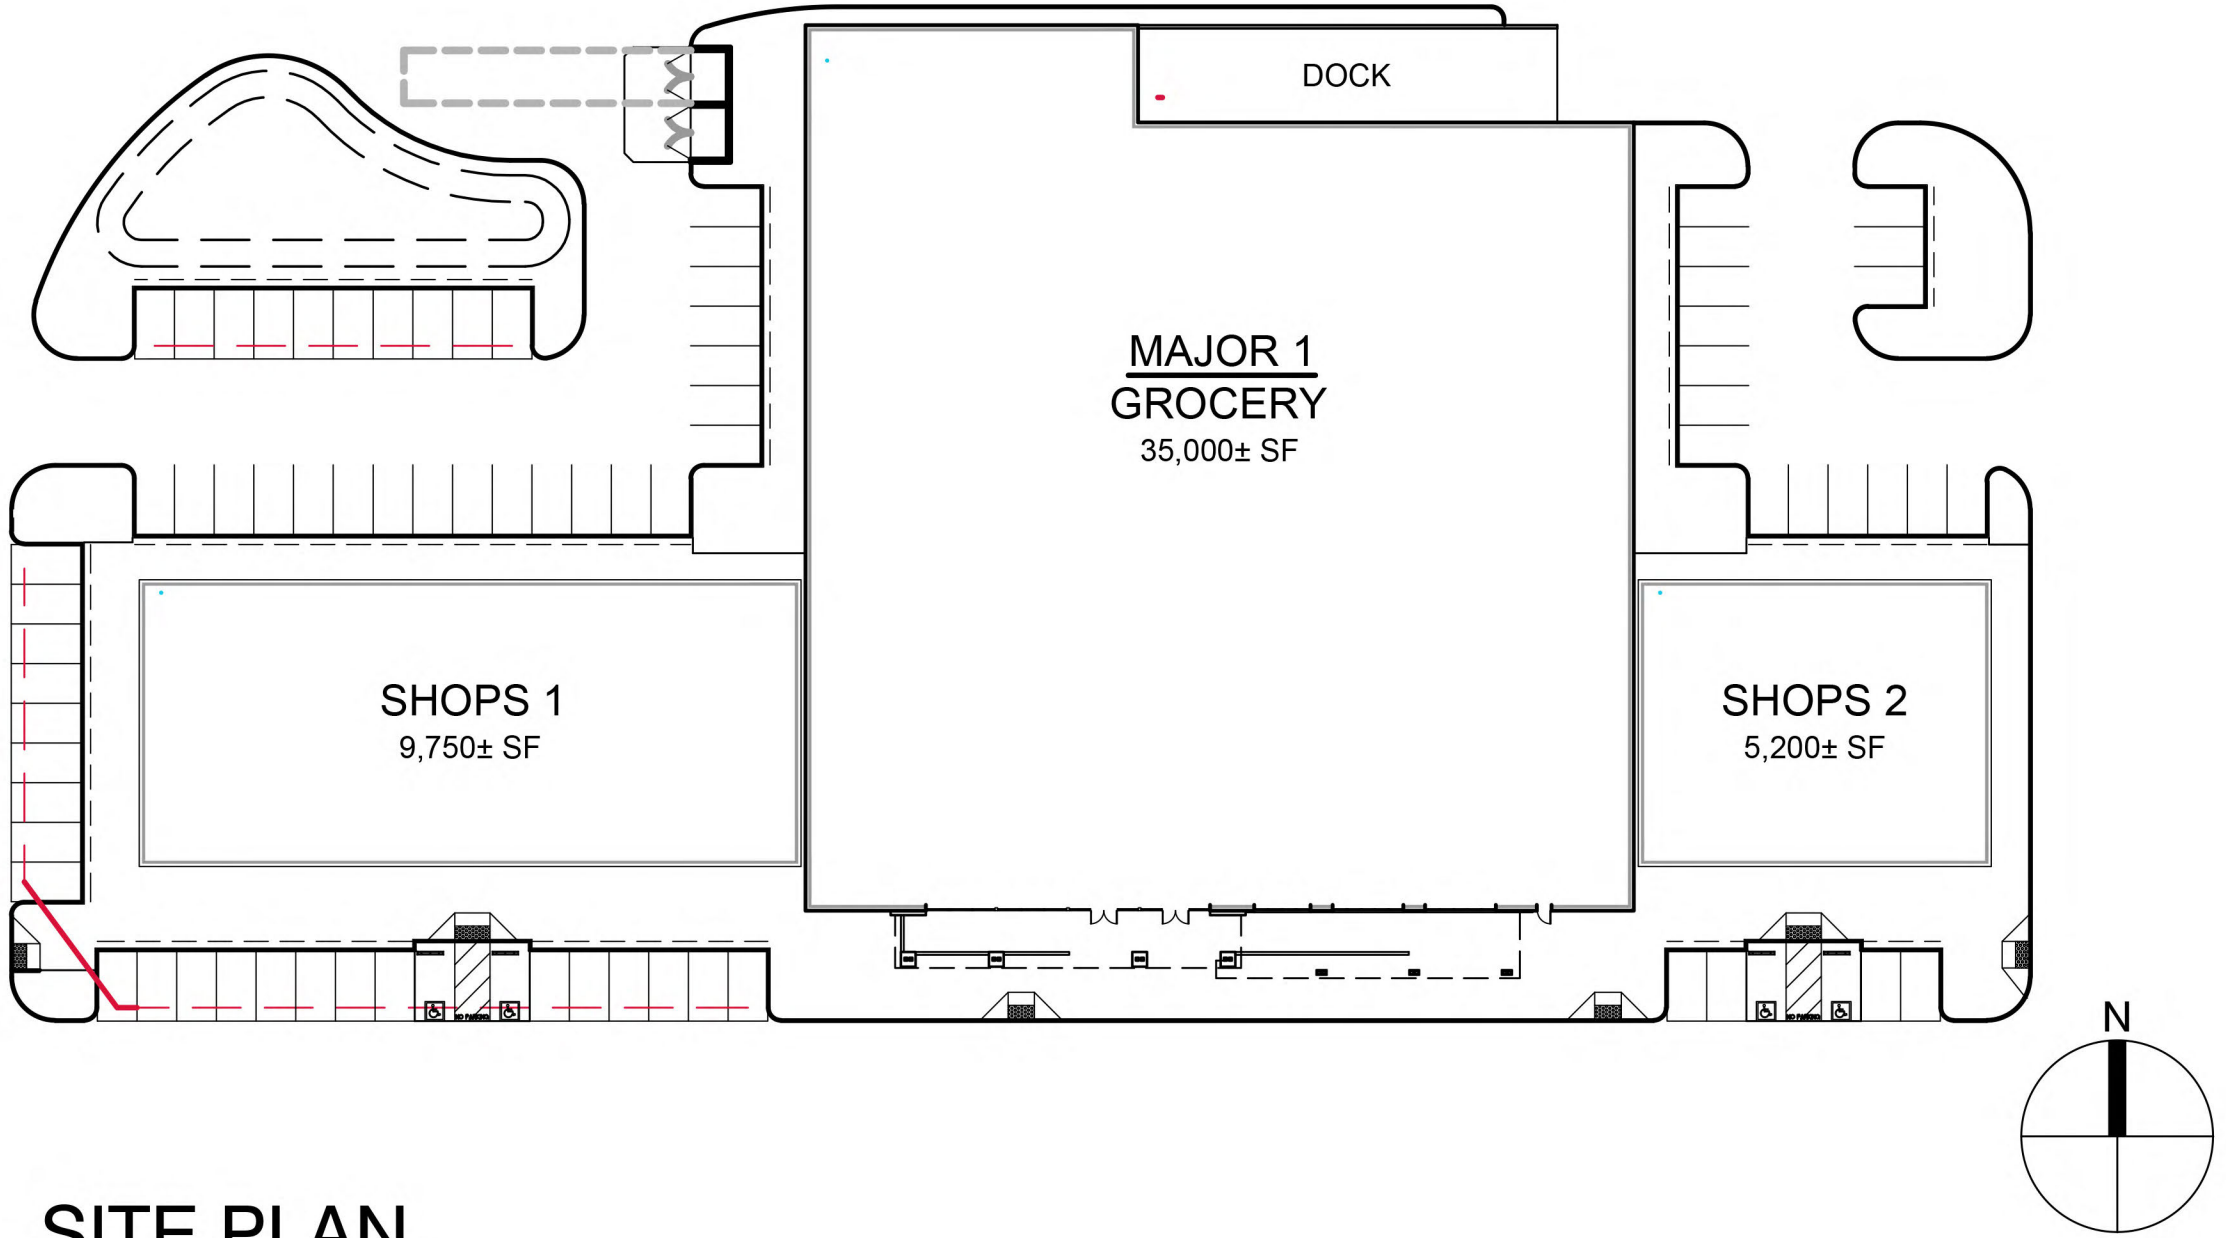

SITE PLAN
NTS

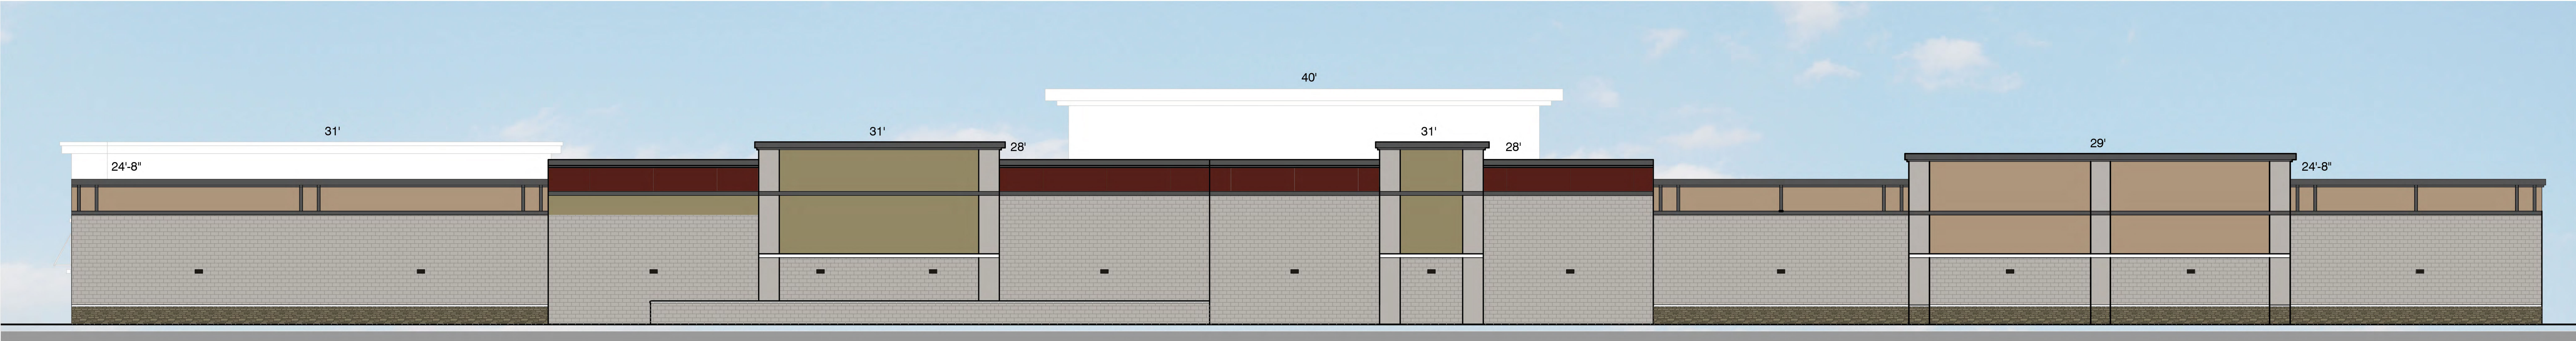

NORTH ELEVATION

BUILDING ELEVATIONS

MAJOR 1, SHOPS 1&2

DATE: 10/29/2019
MCG JOB #: 16.480.01

DATE	REVISIONS


© MCG ARCHITECTS 2015 ALL RIGHTS RESERVED
NOTE: This information is conceptual in nature and is subject to adjustments pending further verification and Client, Tenant, and Governmental Agency approvals. No warranties or guarantees of any kind are given or implied by the Architect.

Scale : 3/32" = 1'-0"
0 5'-4" 10'-8" 21'-4"

BLUE OAKS PLAZA
ROSEVILLE, CA 95744

250 Sutter Street, Suite 500
San Francisco, California 94108-4461
① 415.974.6002 ② 415.974.1556
mcgarchitecture.com



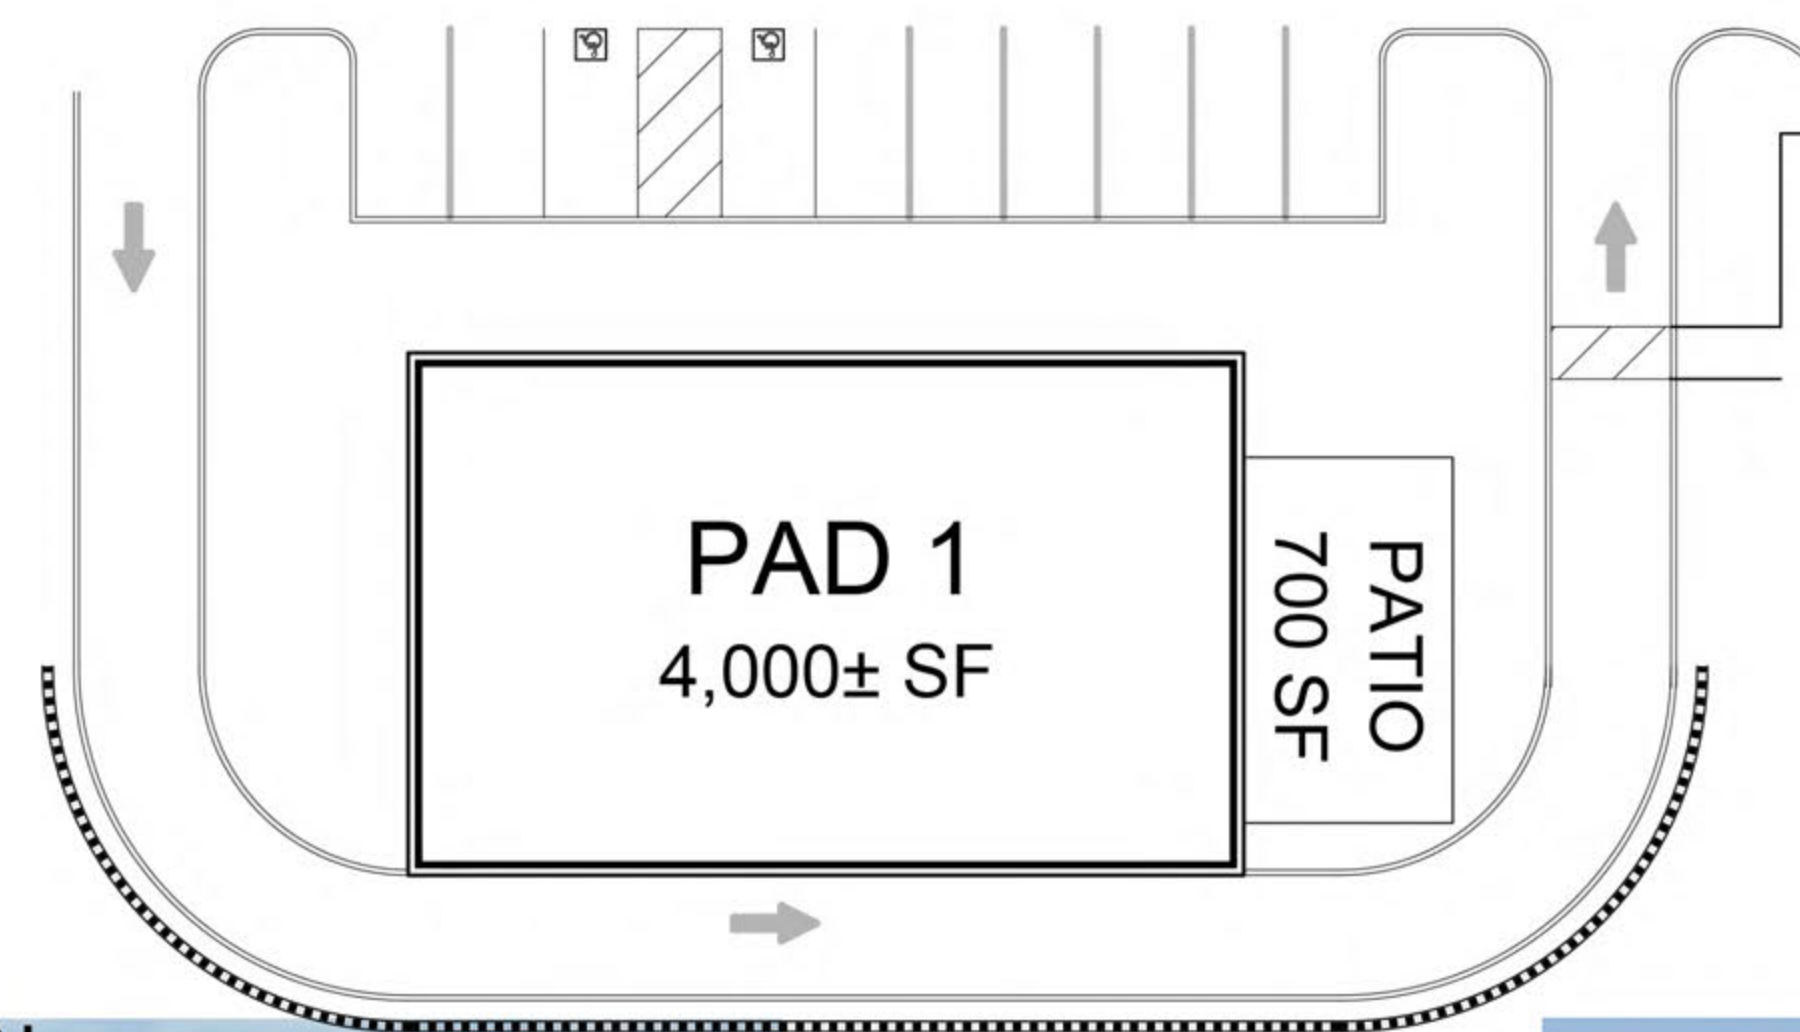

DATE: 12/04/2017
MCG JOB #: 16.480.01

DATE	REVISIONS

© MCG ARCHITECTS 2015 ALL RIGHTS RESERVED
NOTE: This information is conceptual in nature and is subject to adjustments pending further verification and Client, Tenant, and Governmental Agency approvals. No warranties or guarantees of any kind are given or implied by the Architect.

BUILDING ELEVATIONS

Scale : 3/16" = 1'-0"
0 5'-4" 10'-8" 21'-4"

PAD 1

BLUE OAKS PLAZA
ROSEVILLE, CA 95744

250 Sutter Street, Suite 500
San Francisco, California 94108-4461
☎415.974.6002 ☎415.974.1556
mccgarchitecture.com






NORTH ELEVATION



WEST ELEVATION

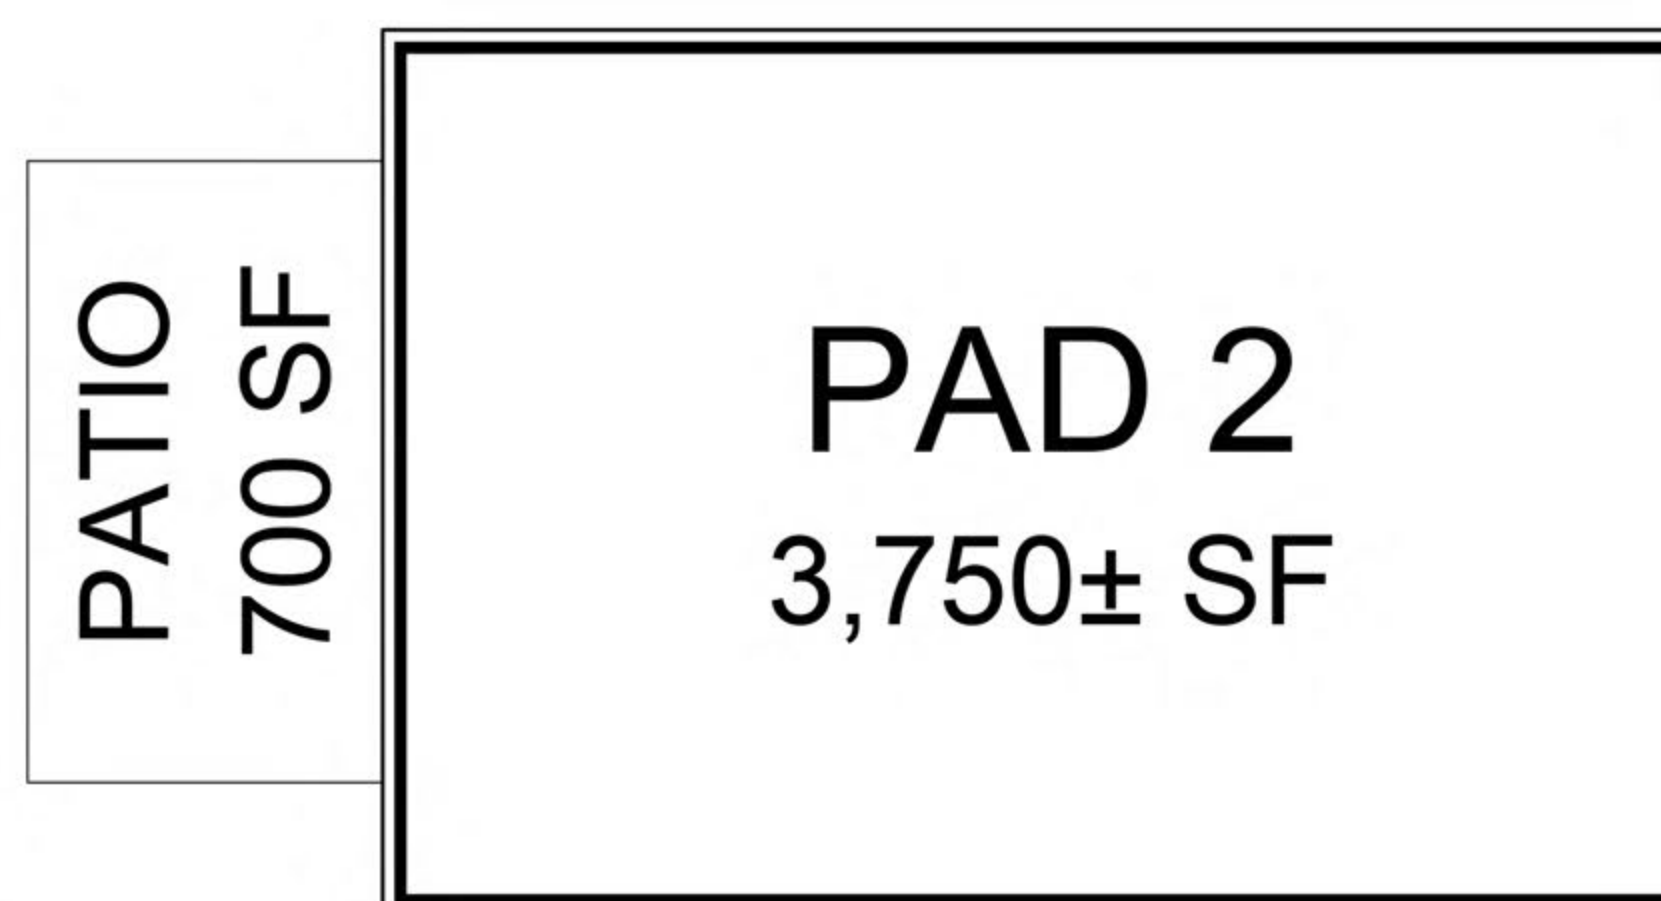

SITE PLAN
NTS



SOUTH ELEVATION



EAST ELEVATION

BUILDING ELEVATIONS

PAD 2

DATE: 12/04/2017
MCG JOB #: 16.480.01

DATE	REVISIONS

© MCG ARCHITECTS 2015. ALL RIGHTS RESERVED.
NOTE: This information is conceptual in nature and is subject to adjustments pending further verification and Client, Tenant, and Governmental Agency approvals. No warranties or guarantees of any kind are given or implied by the Architect.

Scale : 3/16" = 1'-0"
0 5'-4" 10'-8" 21'-4"

BLUE OAKS PLAZA
ROSEVILLE, CA 95744

250 Sutter Street, Suite 500
San Francisco, California 94108-4461
☎415.974.6002 ☎415.974.1556
mcgarchitecture.com





NORTH ELEVATION



EAST ELEVATION



WEST ELEVATION



SOUTH ELEVATION

PATIO
700 SF

PAD 4
7,200± SF

PATIO
700 SF

SITE PLAN
NTS

BUILDING ELEVATIONS

PAD 4

BLUE OAKS PLAZA
ROSEVILLE, CA 95744

DATE: 11/27/2017
MCG JOB #: 16.480.01

DATE	REVISIONS

© MCG ARCHITECTS 2015. ALL RIGHTS RESERVED.
NOTE: This information is conceptual in nature and is subject to adjustments pending further verification and Client, Tenant, and Governmental Agency approvals. No warranties or guarantees of any kind are given or implied by the Architect.

Scale : 3/16" = 1'-0"
0 5'-4" 10'-8" 21'-4"

250 Sutter Street, Suite 500
San Francisco, California 94108-4461
☎415.974.6002 ☎415.974.1556
mcgarchitecture.com





NORTH ELEVATION



SOUTH ELEVATION



WEST ELEVATION

PATIO
1,300 SF

PAD 5
8,255± SF

SITE PLAN
NTS




EAST ELEVATION

BUILDING ELEVATIONS

PAD 5

BLUE OAKS PLAZA
ROSEVILLE, CA 95744

DATE:	11/27/2017
MCG JOB #:	16.480.01
DATE	REVISIONS
© MCG ARCHITECTS 2015 ALL RIGHTS RESERVED	
NOTE: This information is conceptual in nature and is subject to adjustments pending further verification and Client, Tenant, and Governmental Agency approvals. No warranties or guarantees of any kind are given or implied by the Architect.	

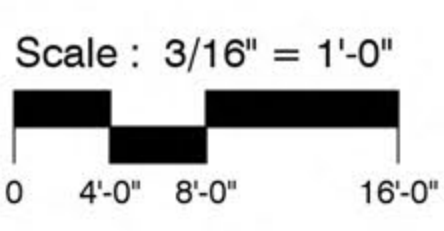

250 Sutter Street, Suite 500
San Francisco, California 94108-4461
☎415.974.6002 ☎415.974.1556
mcgarchitecture.com






NORTH ELEVATION



WEST ELEVATION

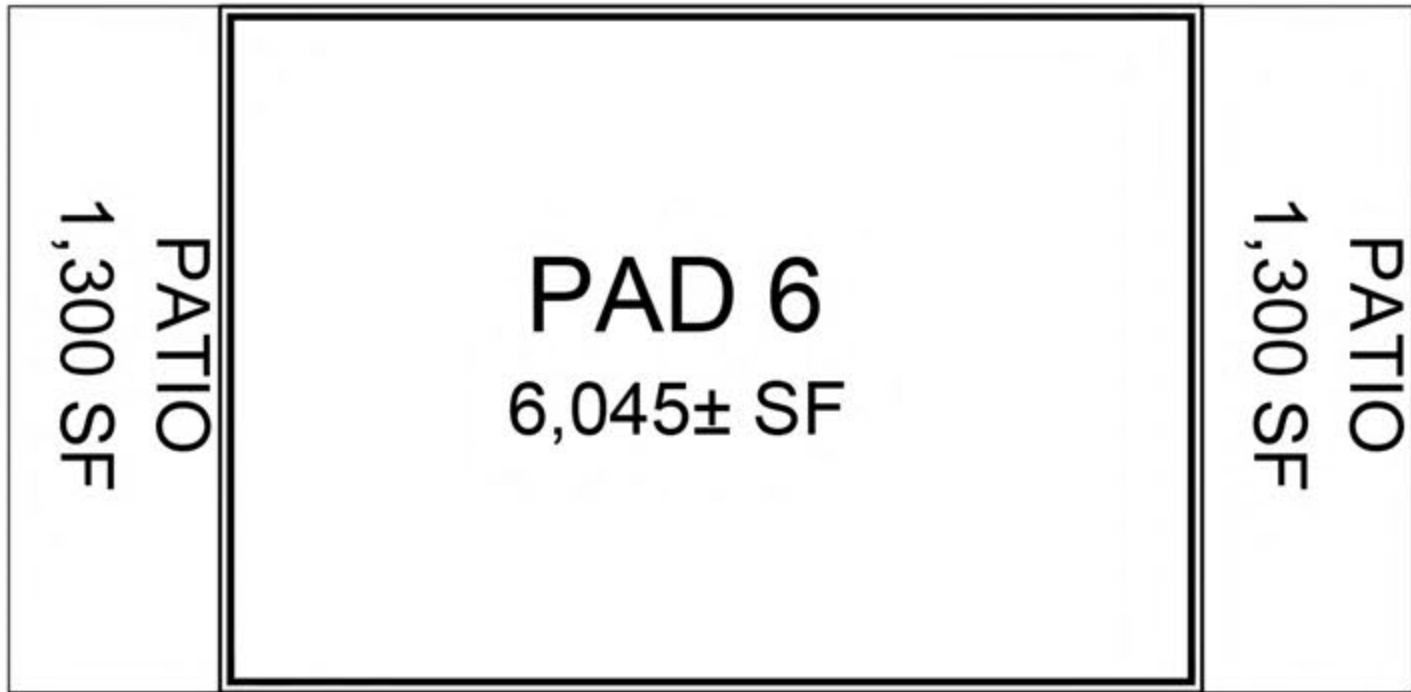

SITE PLAN
NTS



SOUTH ELEVATION



EAST ELEVATION


BUILDING ELEVATIONS

PAD 6

DATE: 02/20/2018
MCG JOB #: 16.480.01

DATE	REVISIONS

© MCG ARCHITECTS 2015 ALL RIGHTS RESERVED
NOTE: This information is conceptual in nature and is subject to adjustments pending further verification and Client, Tenant, and Governmental Agency approvals. No warranties or guarantees of any kind are given or implied by the Architect.

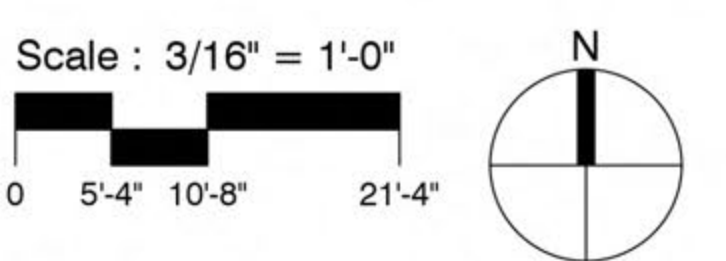

BLUE OAKS PLAZA
ROSEVILLE, CA 95744

250 Sutter Street, Suite 500
San Francisco, California 94108-4461
415.974.6002 415.974.1556
mcgarchitecture.com

