






DRAWING NAME: C:\Users\STATIO~2\AppData\Local\Temp\AcPublish_32204_SWP-RSC.dwg
PLOT DATE: 04-28-22 PLOTTED BY: station46

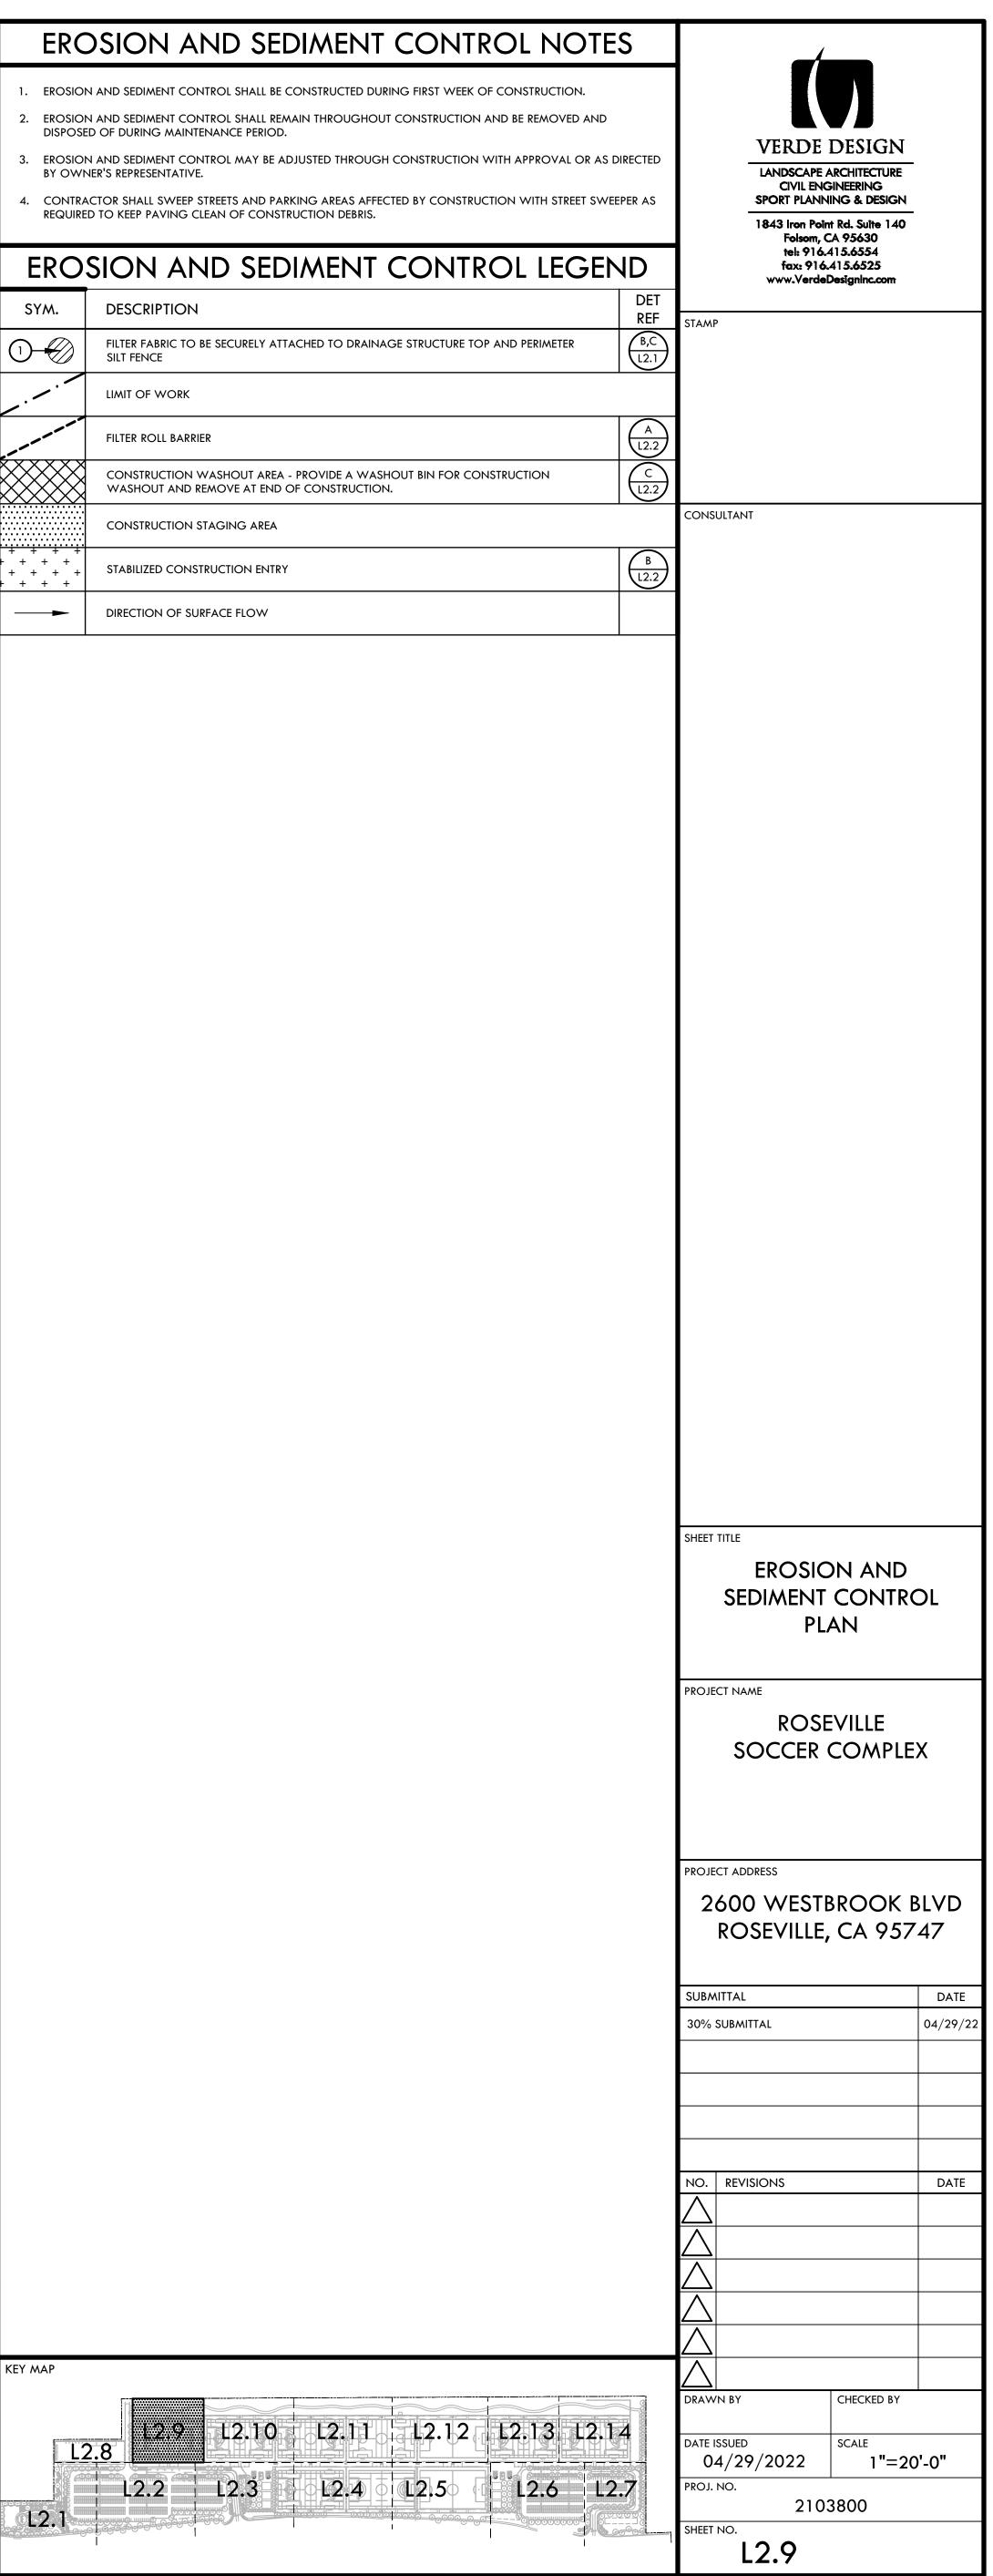

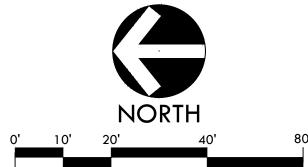


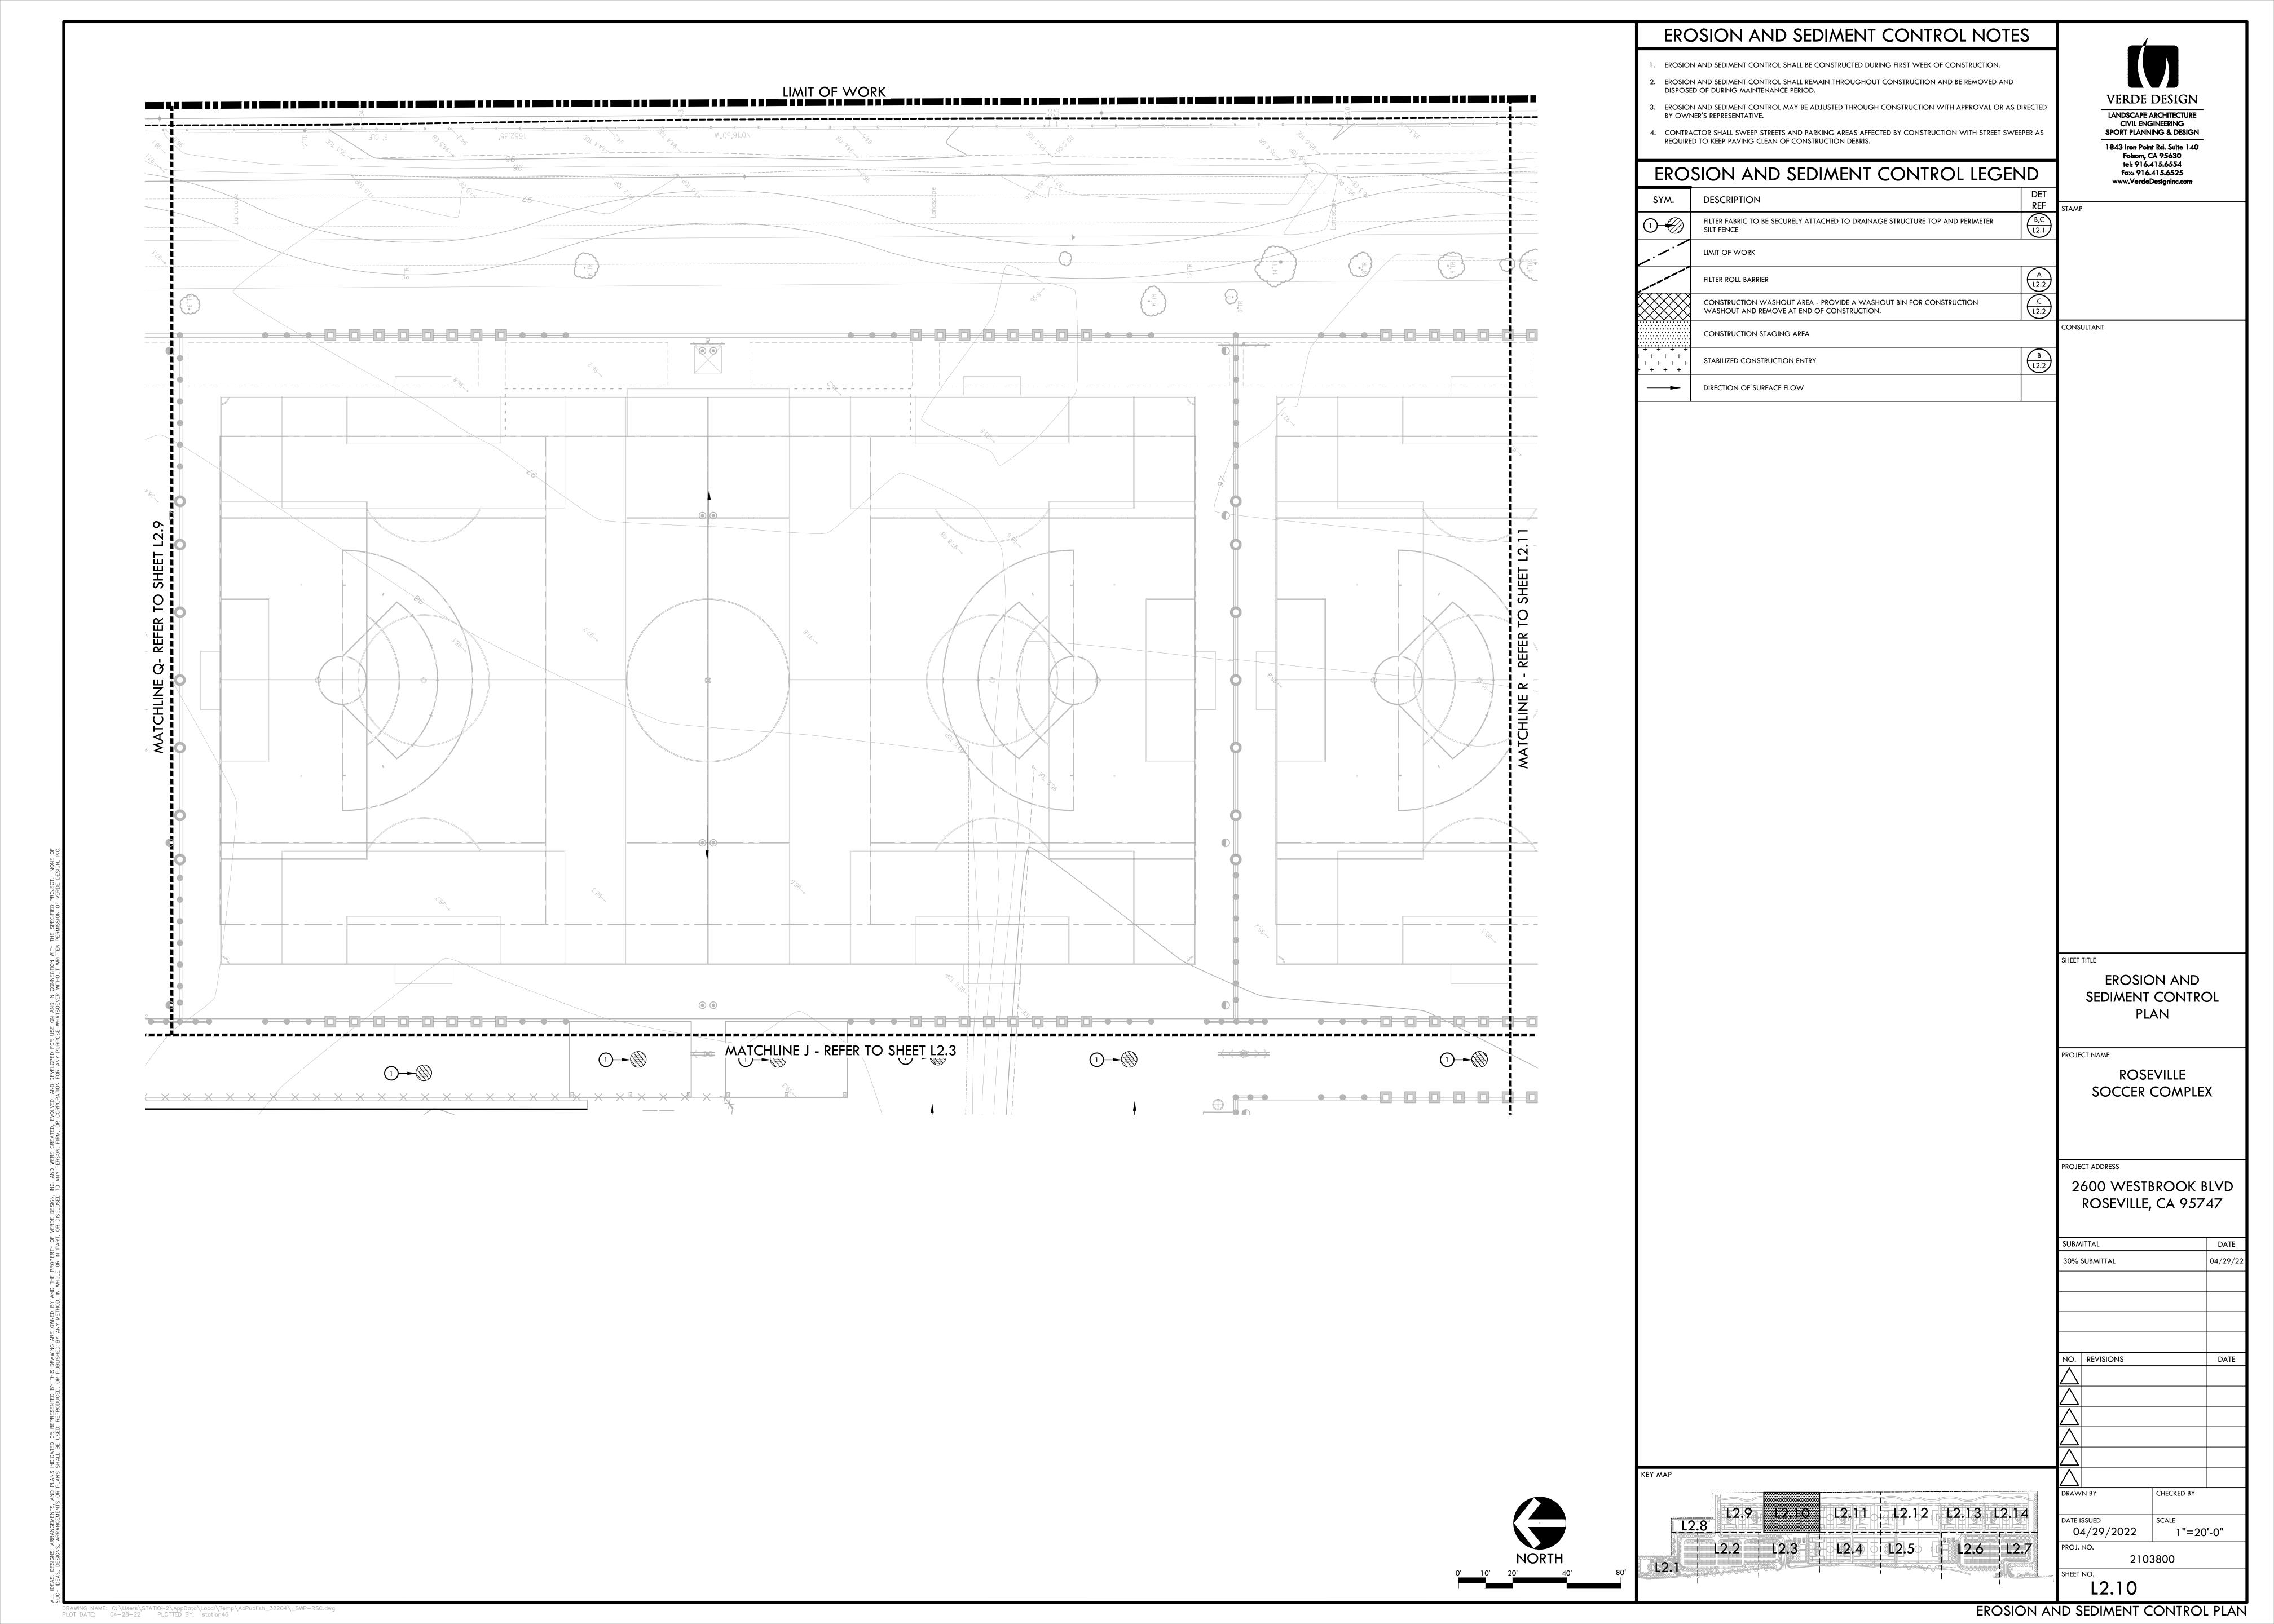


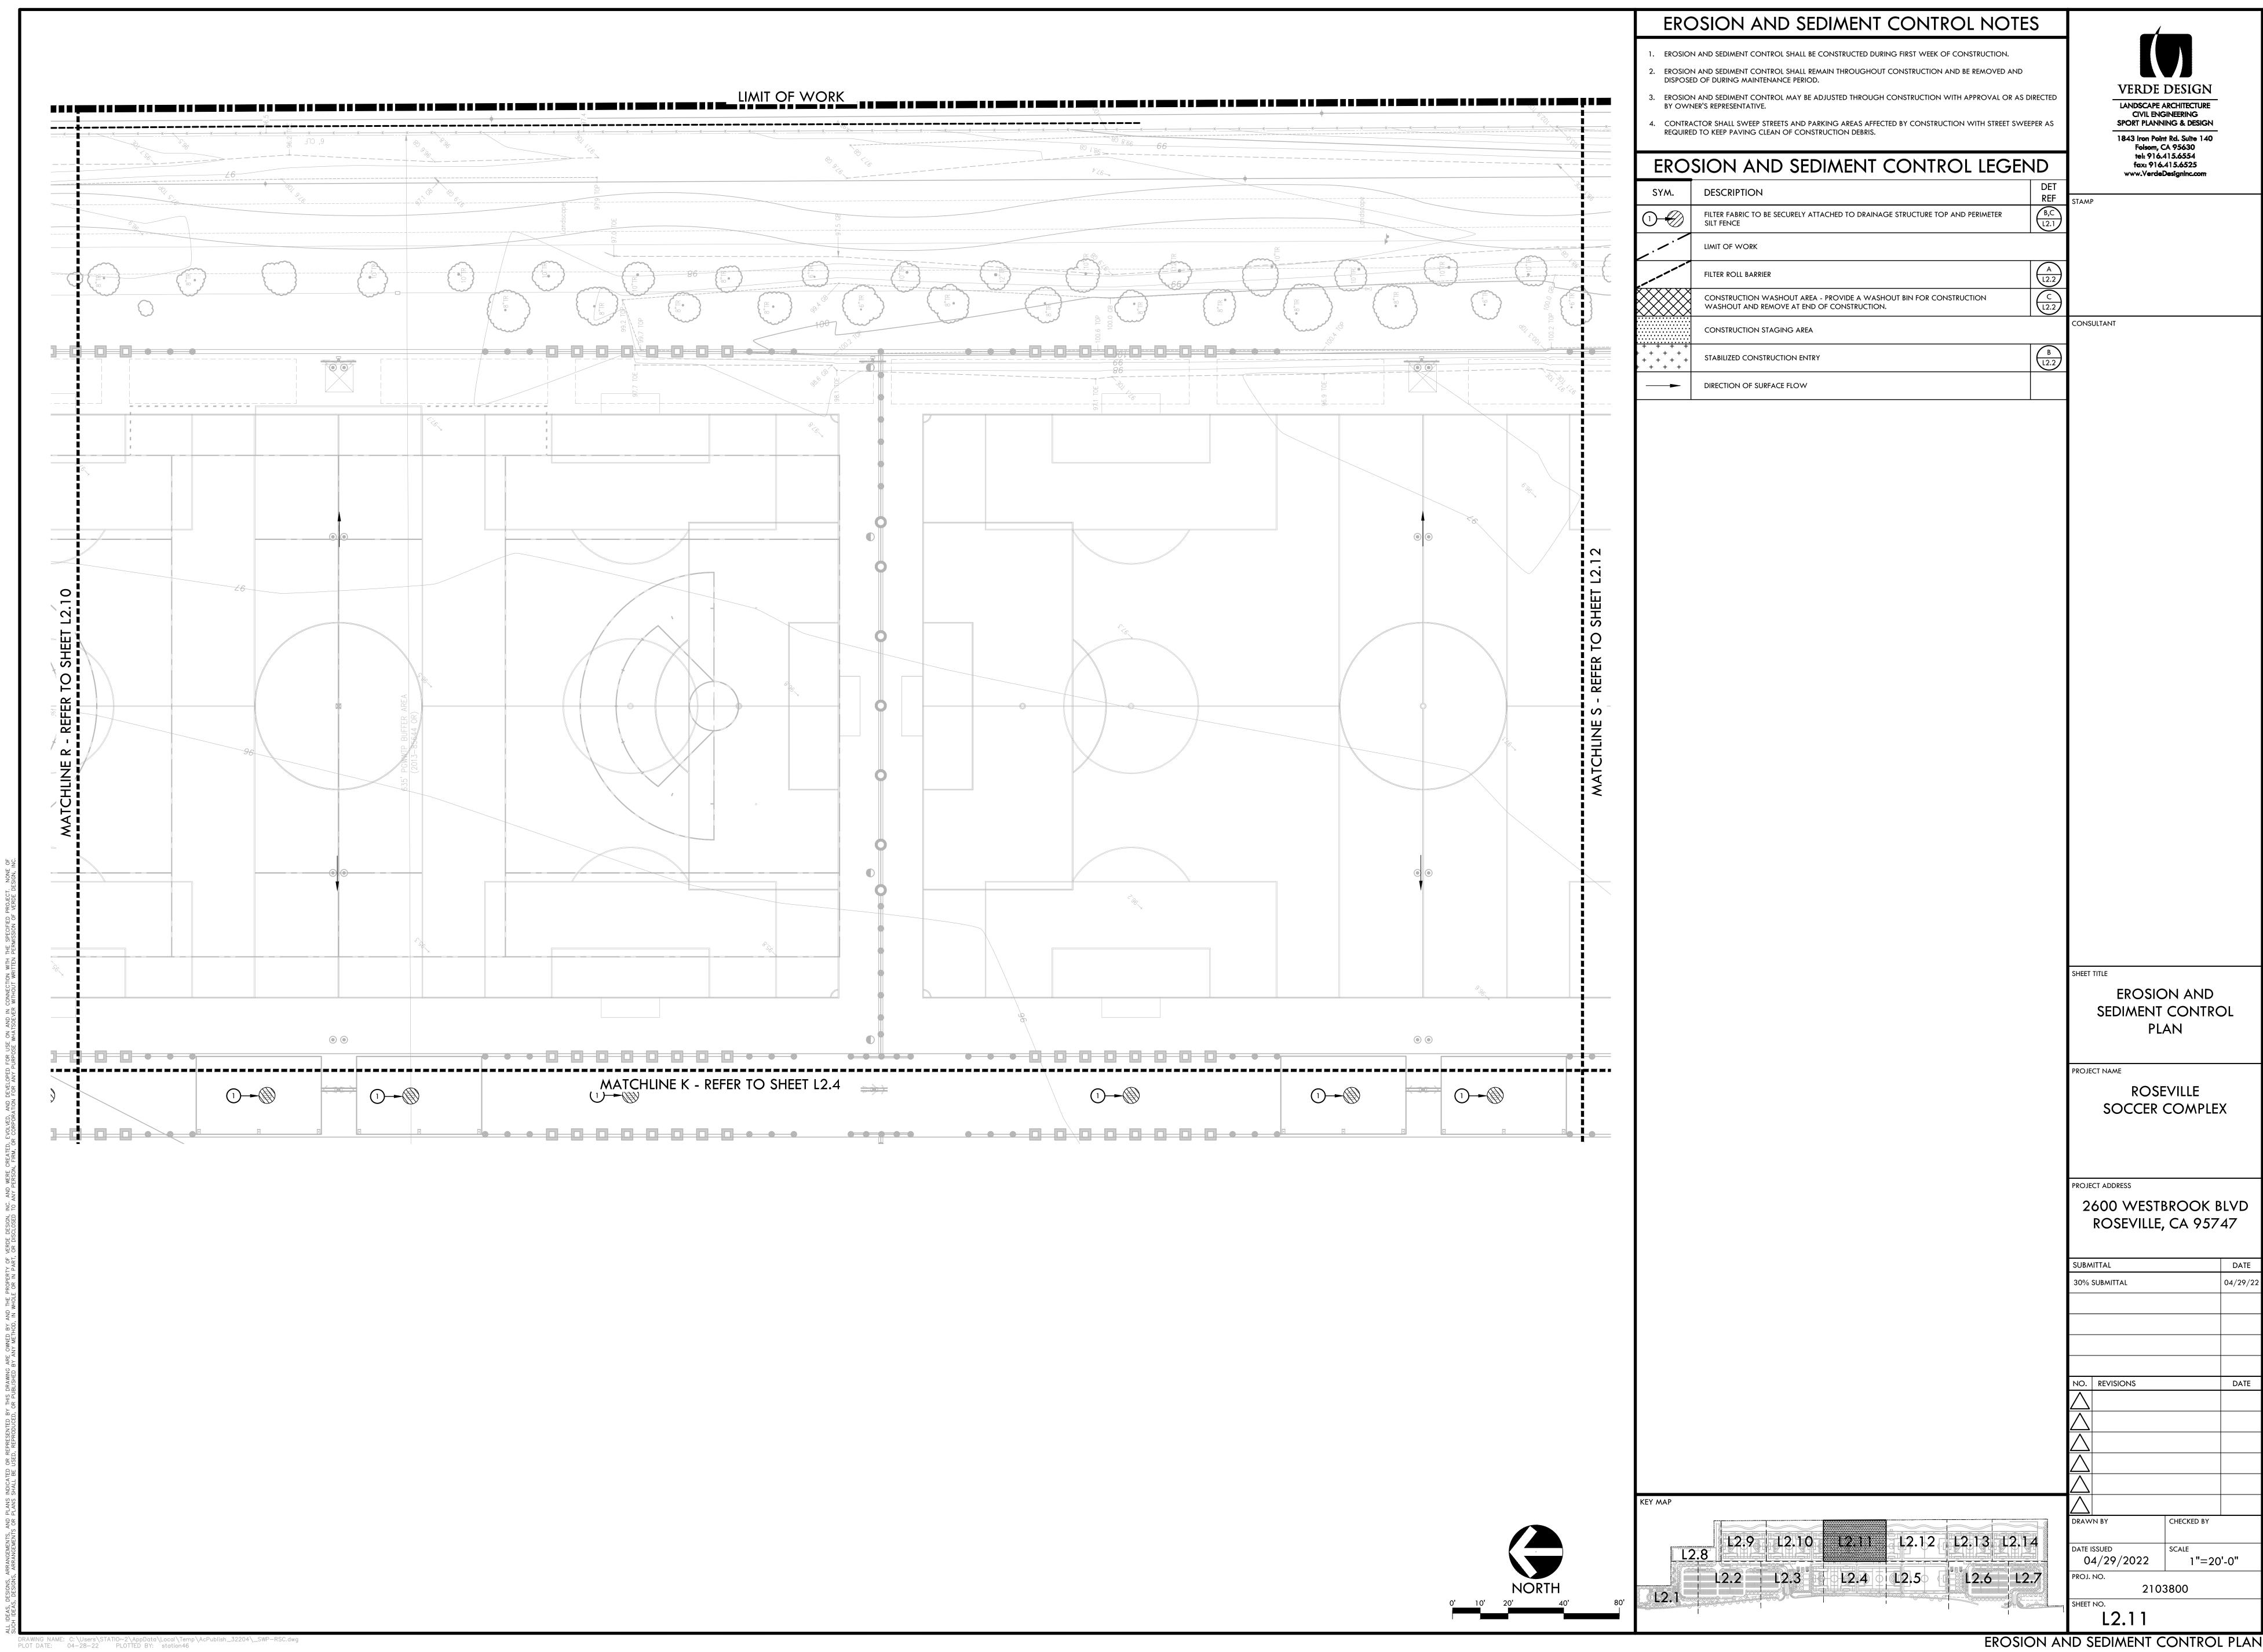


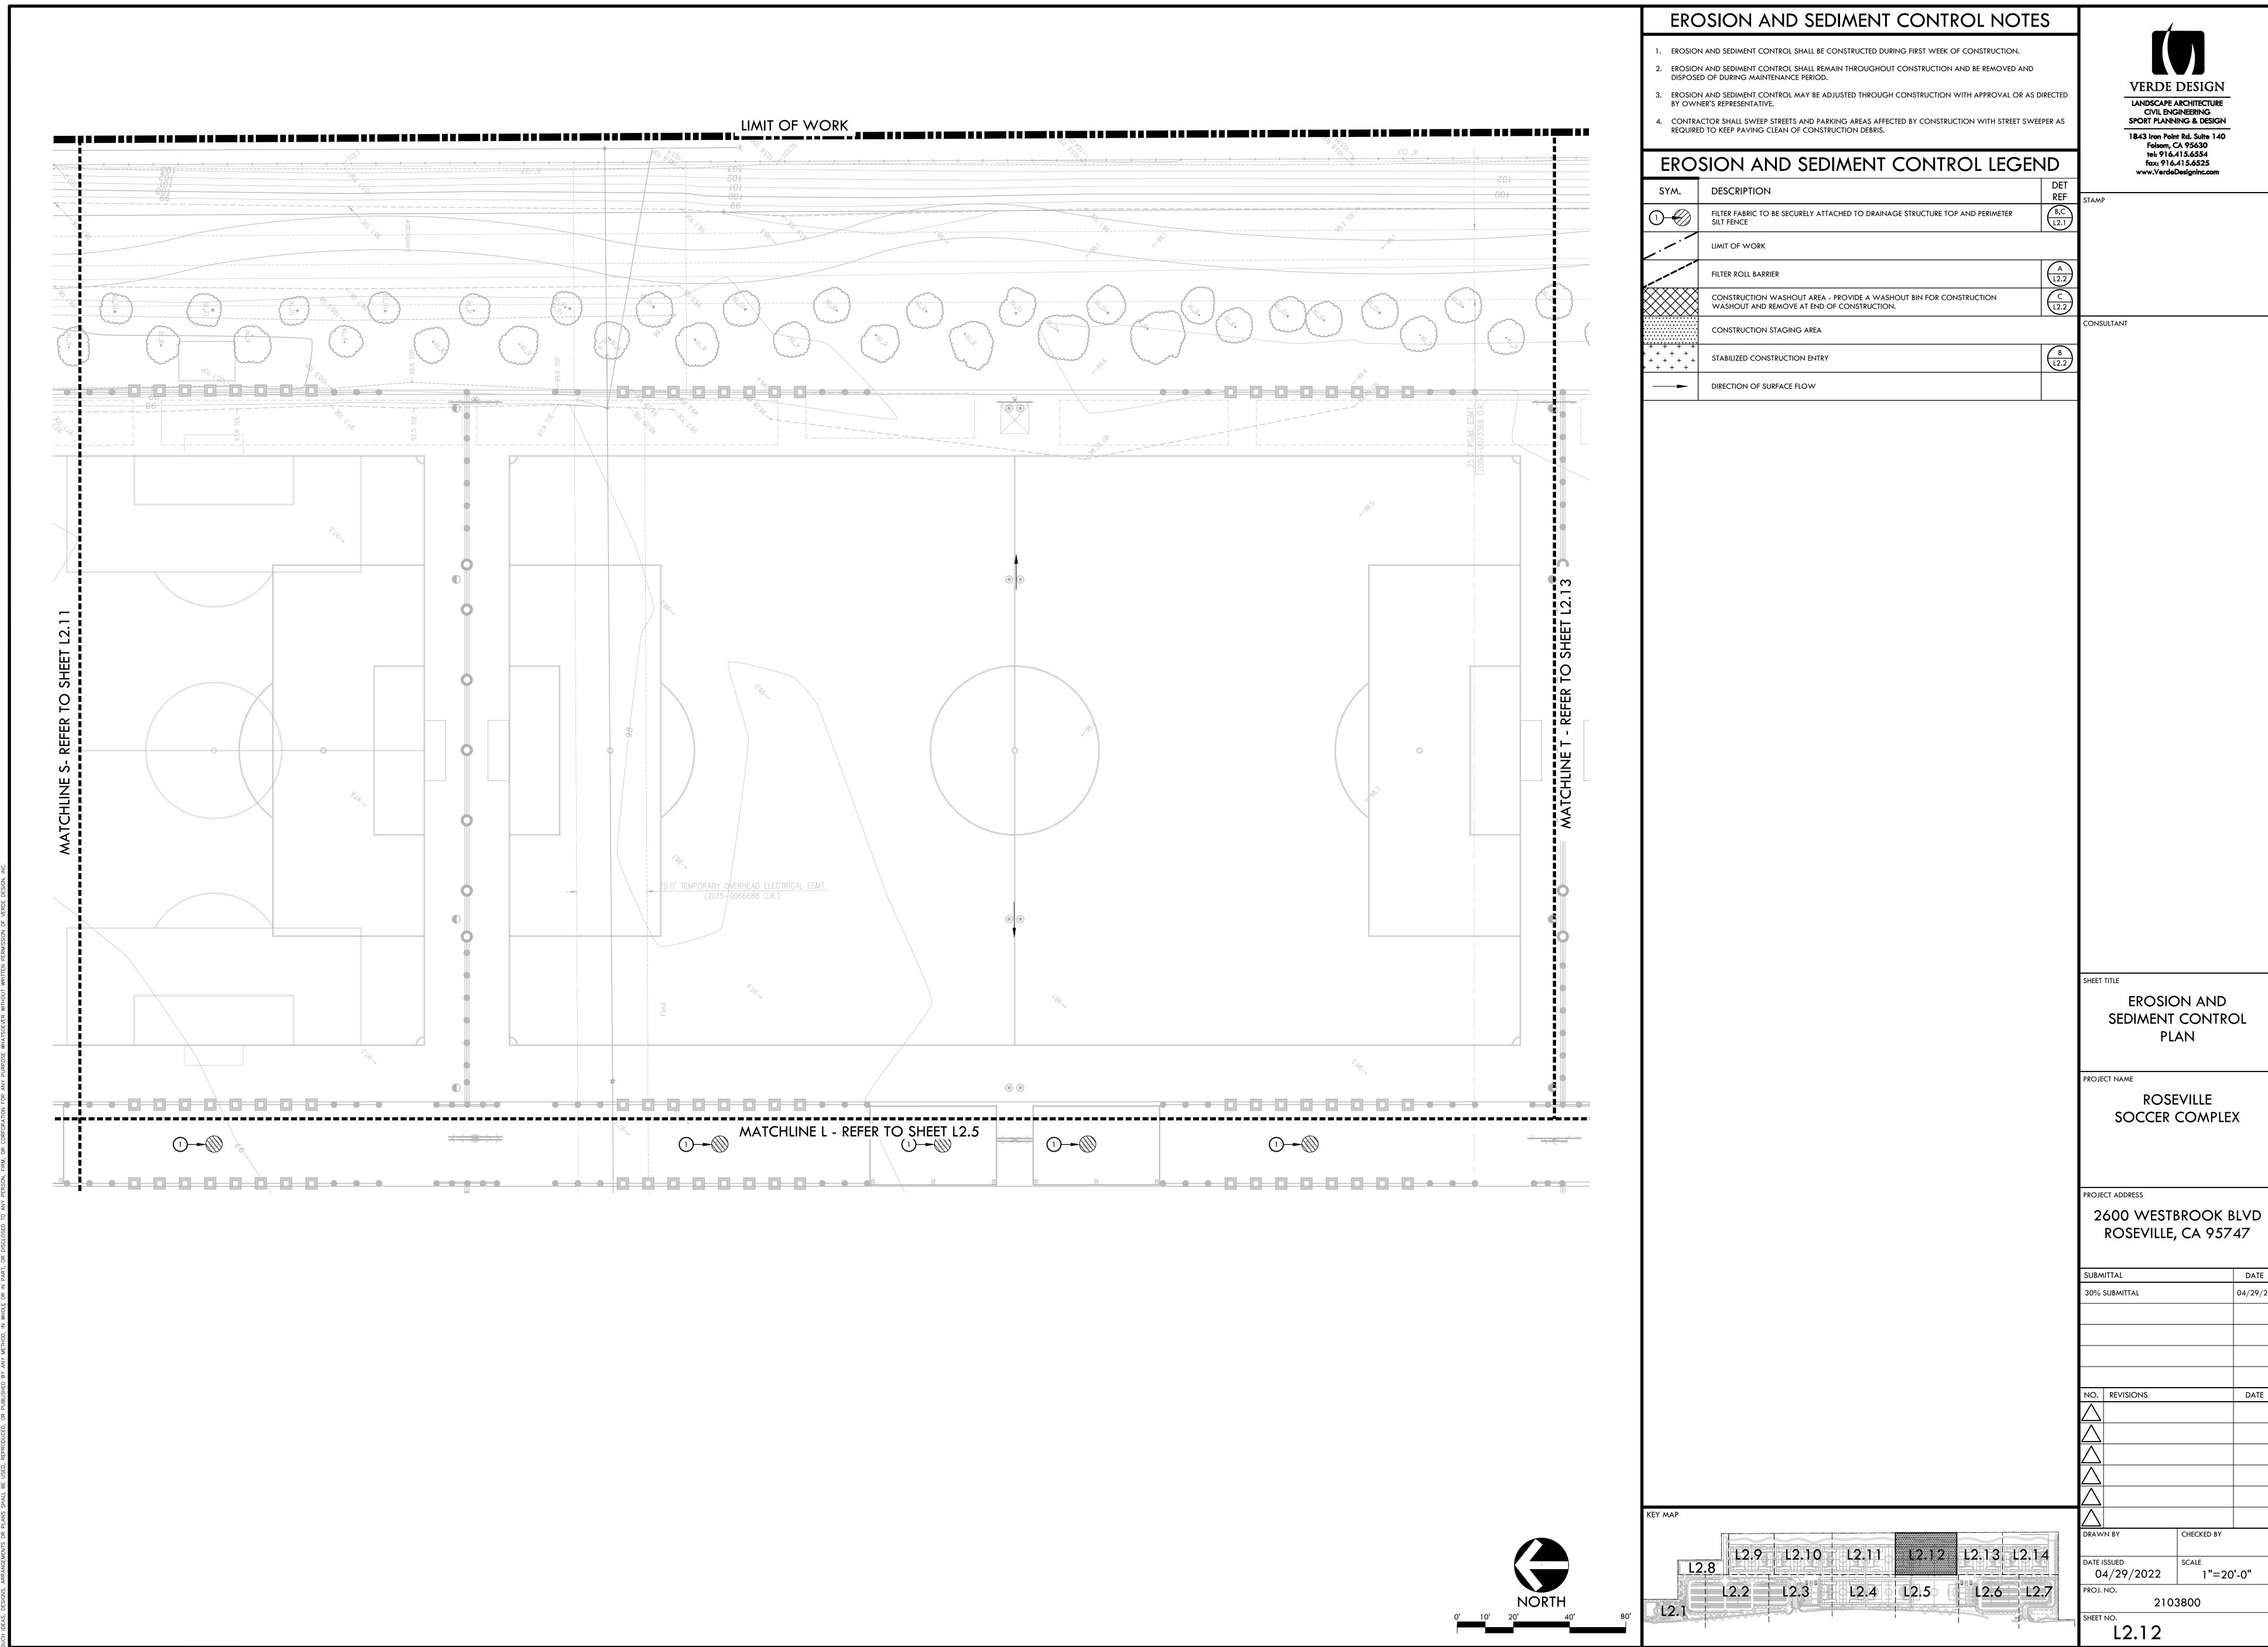


DRAWING NAME: Y:\Projects-F0\2021\2103800 - Roseville 6 Soccer Complex\CAD_SWP-RSC.dwg
PLOT DATE: 04-28-22 PLOTTED BY: station49

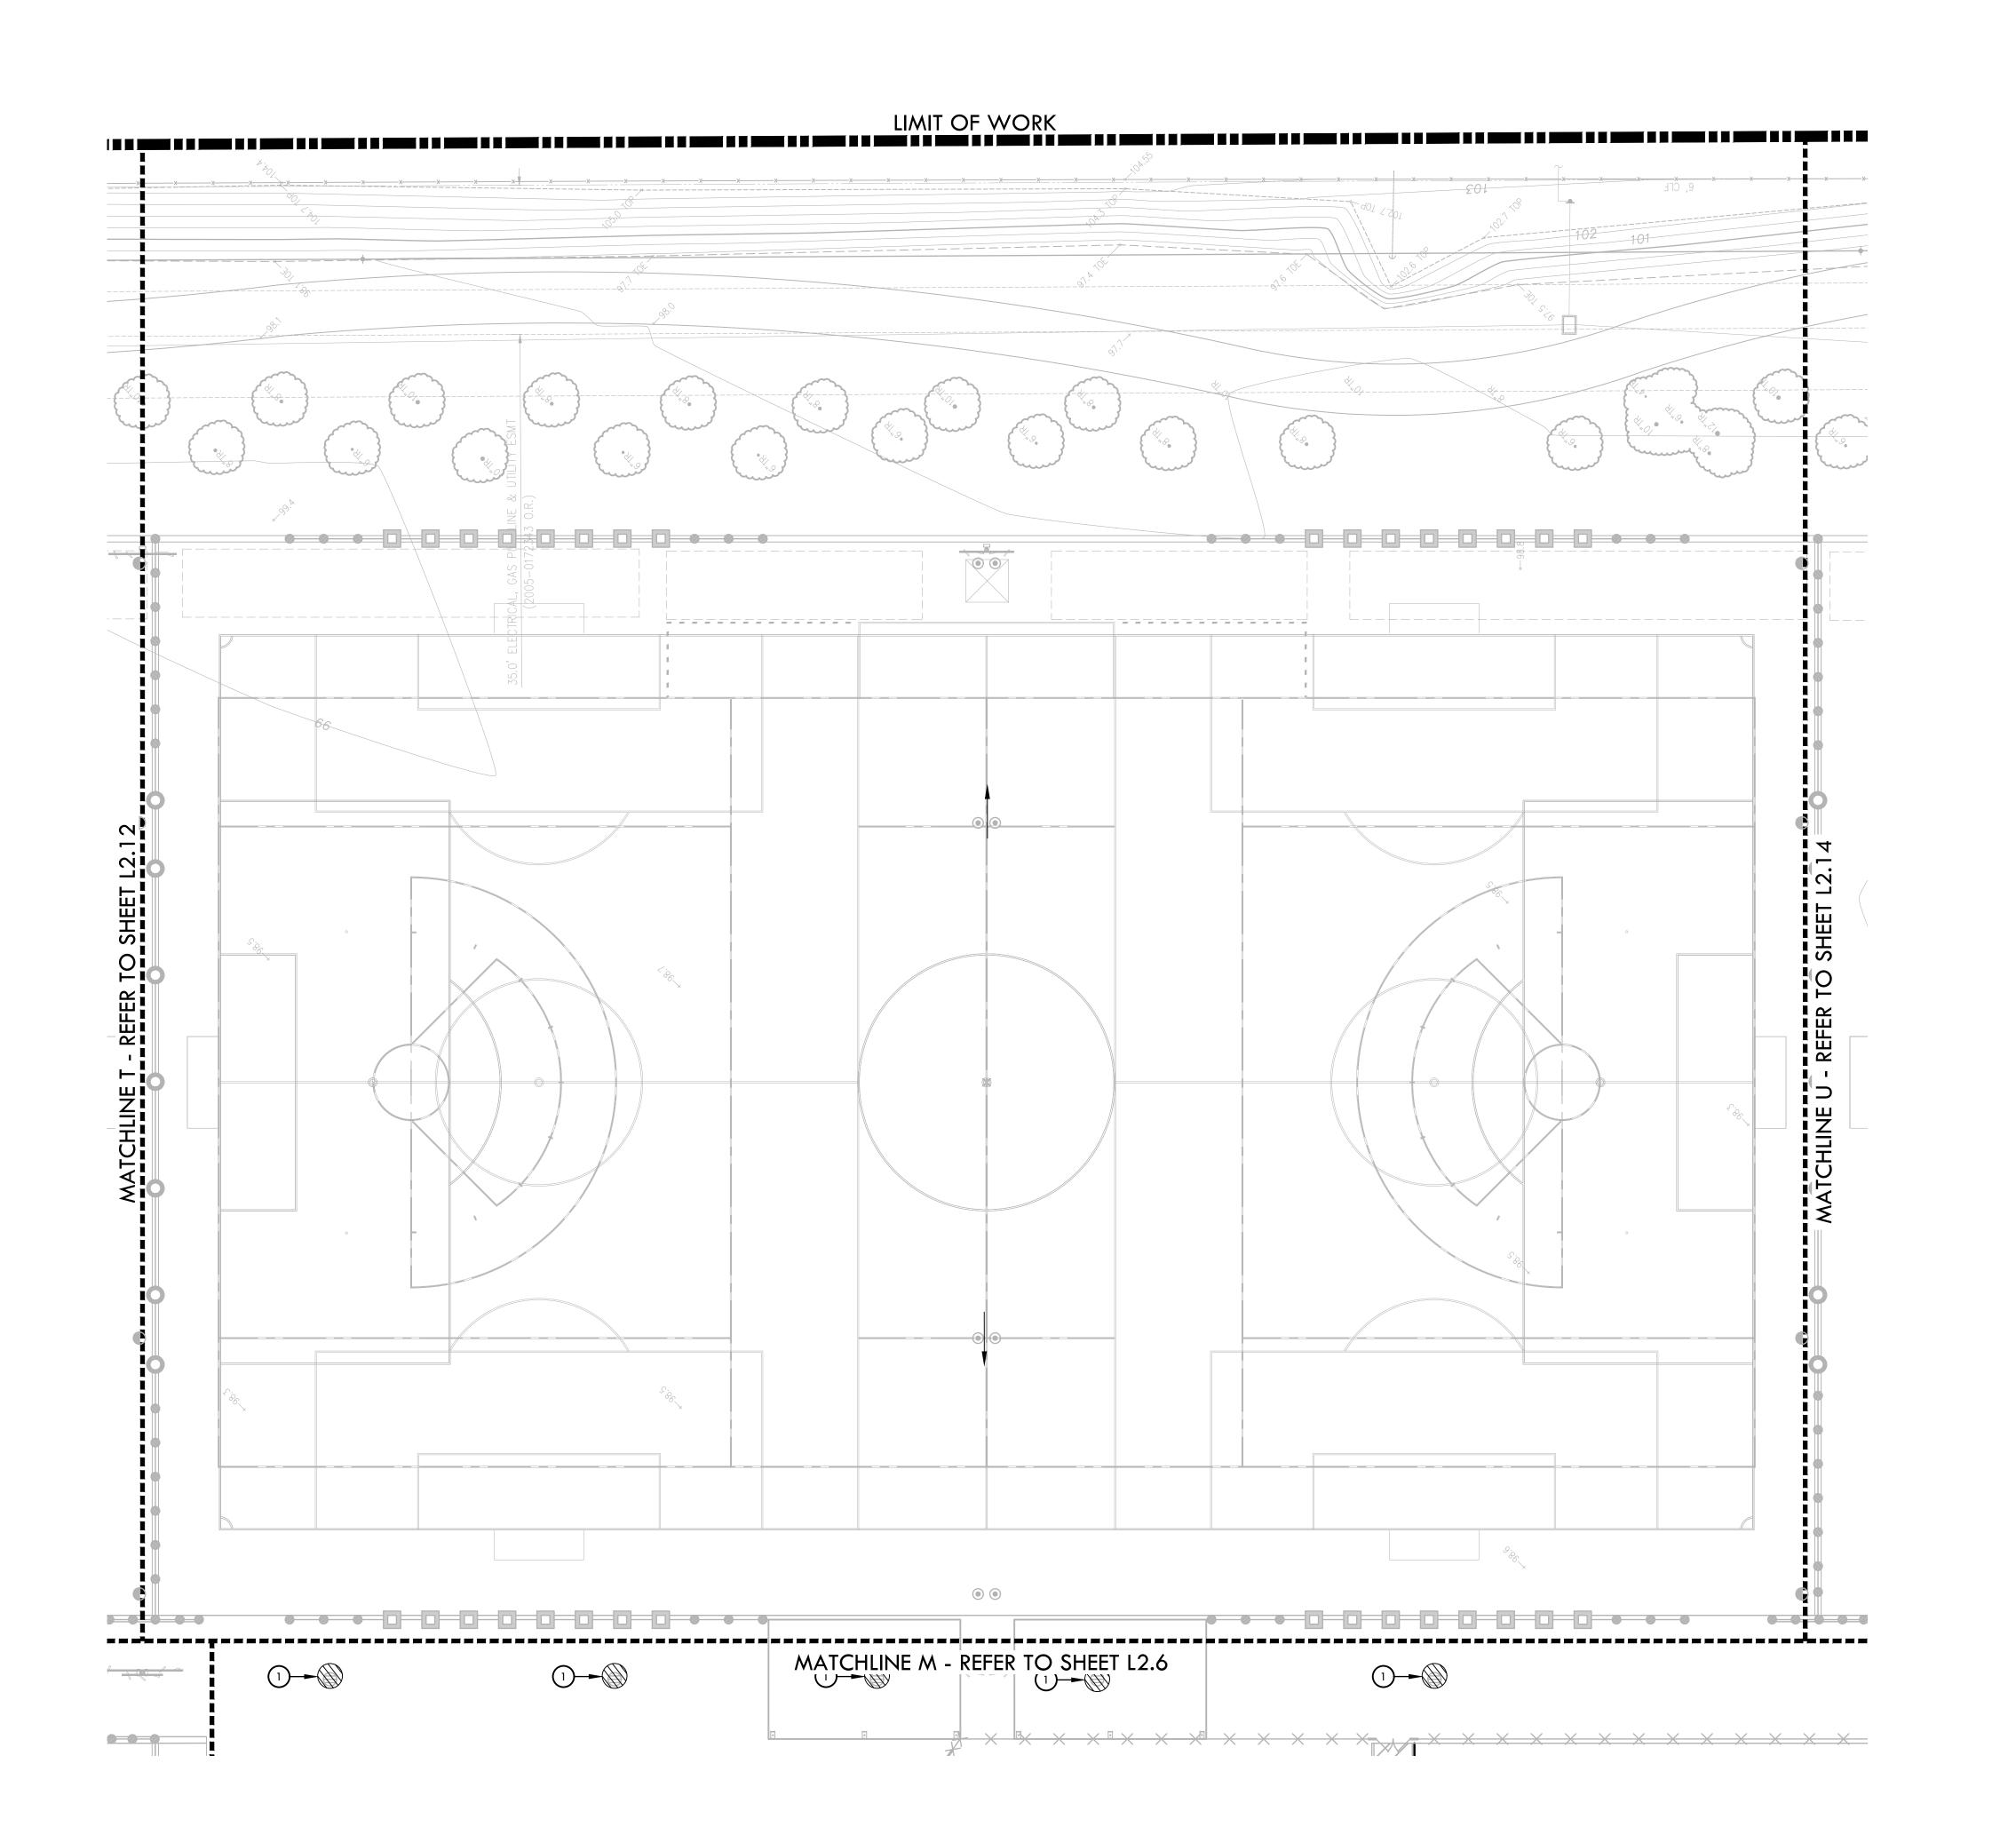

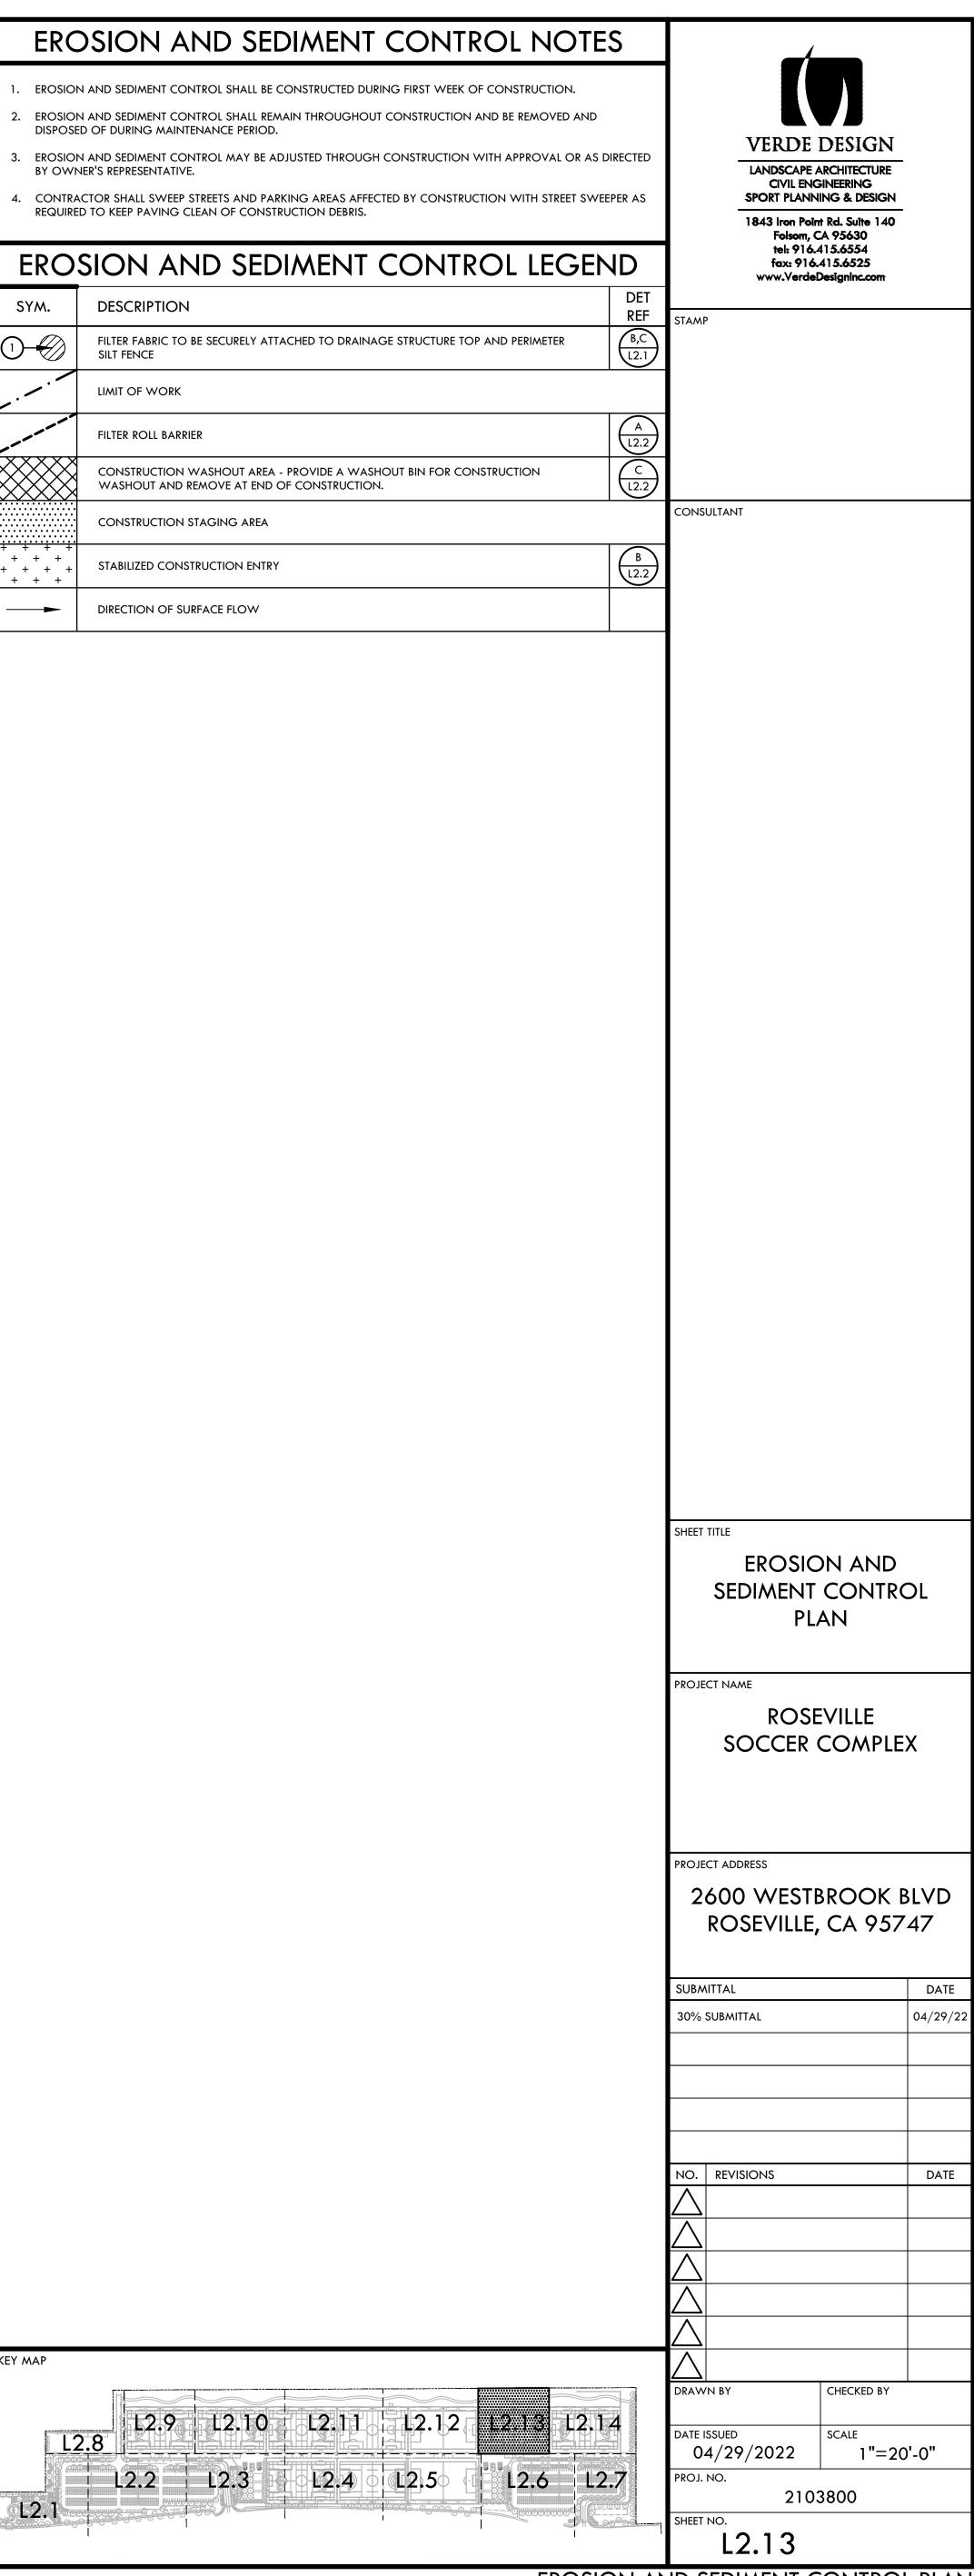


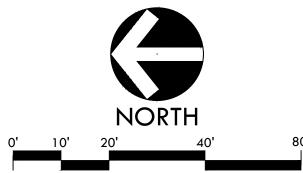


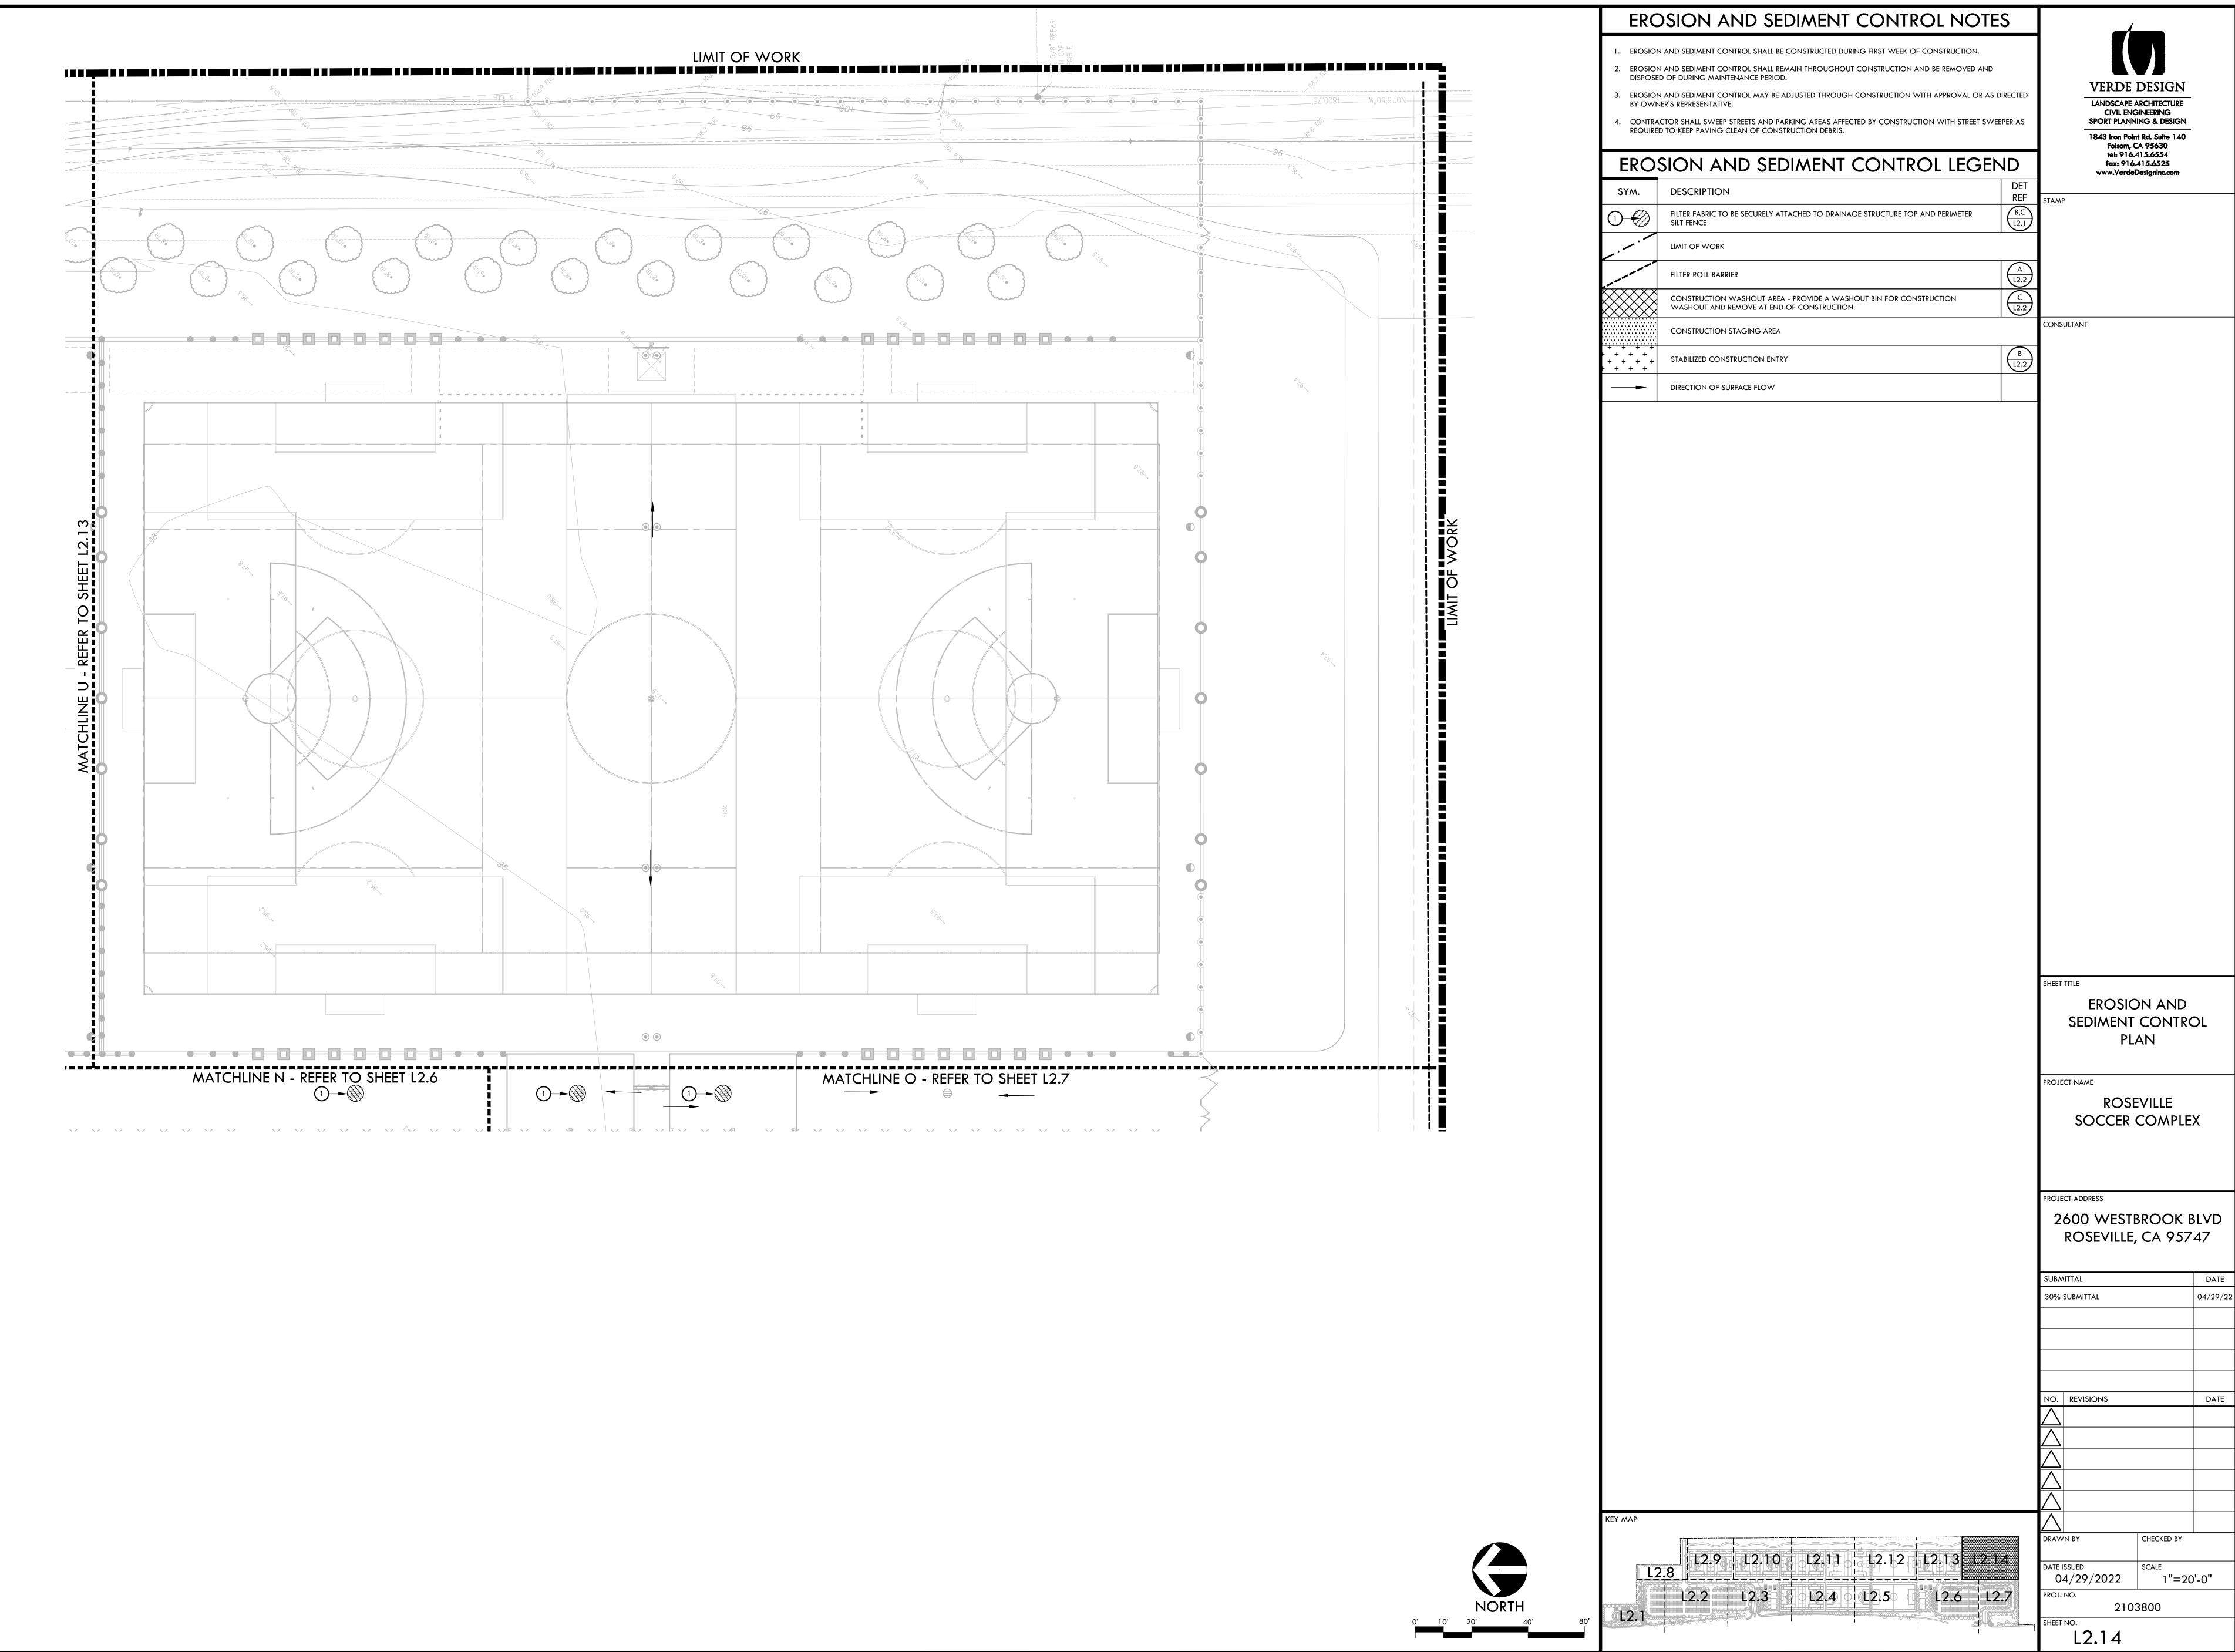



DRAWING NAME: C:\Users\STATIO~2\AppData\Local\Temp\AcPublish_32204_SWP-RSC.dwg
PLOT DATE: 04-28-22 PLOTTED BY: station46


EROSION AND SEDIMENT CONTROL PLAN

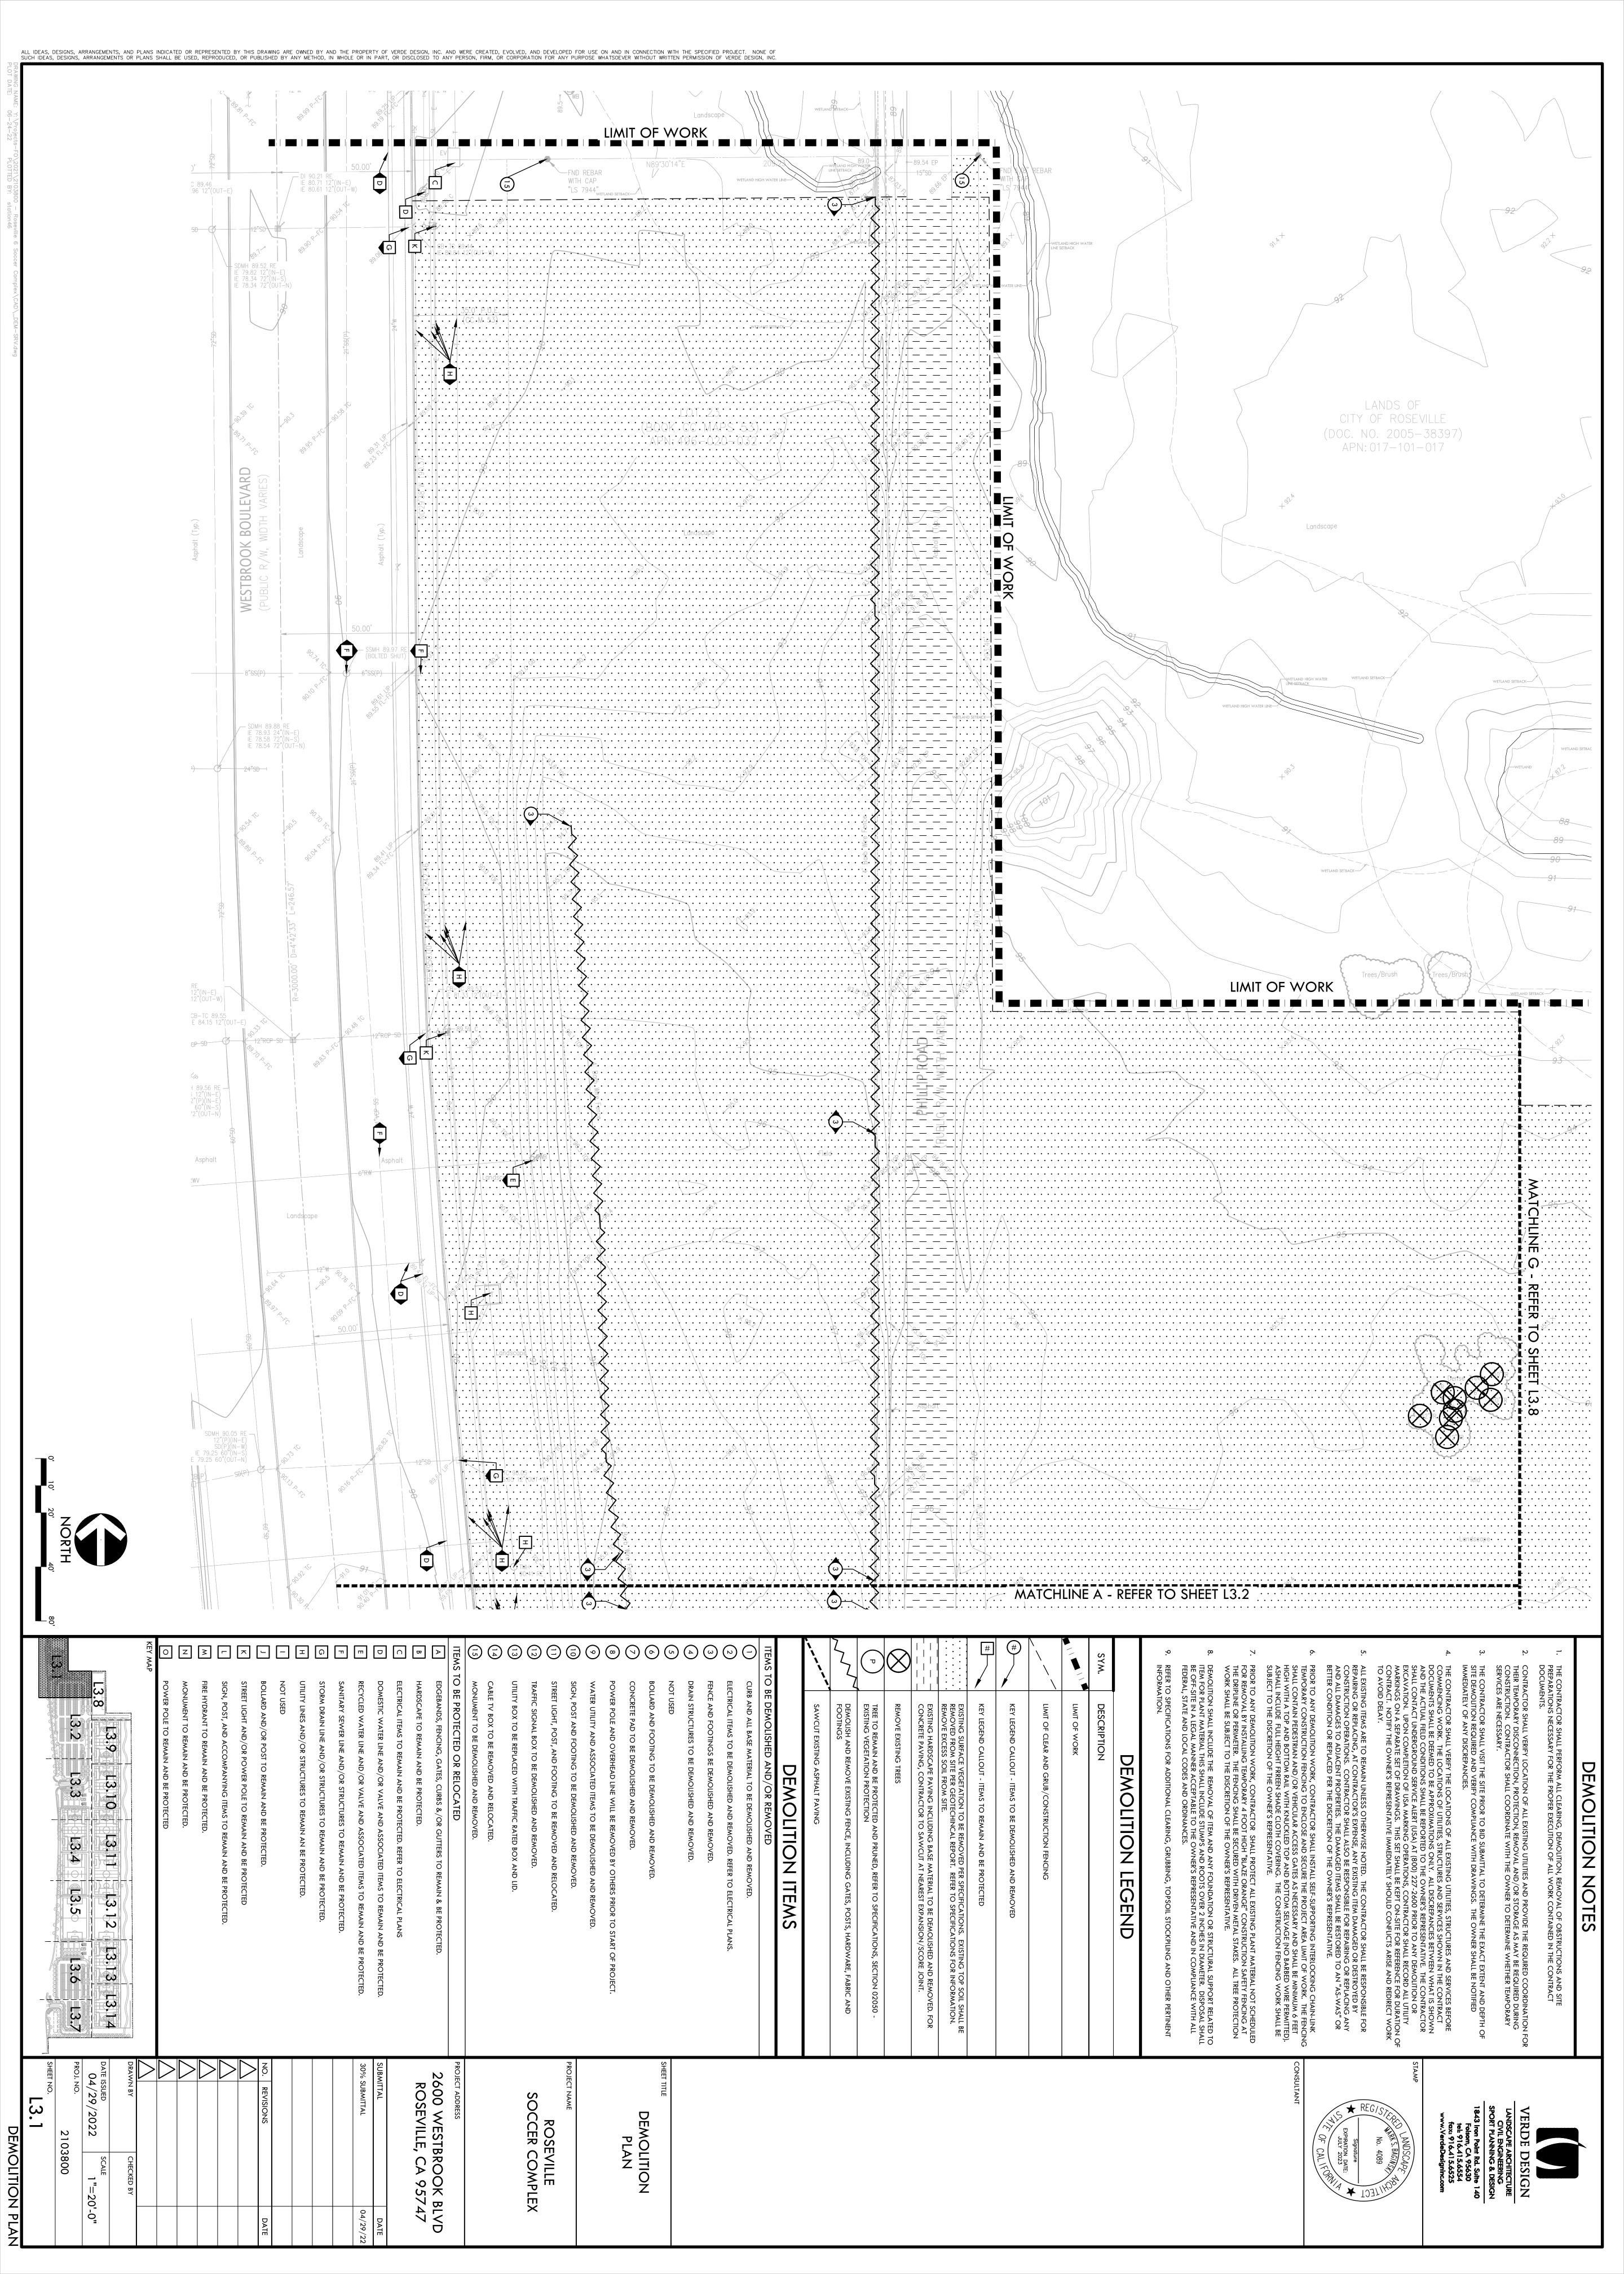


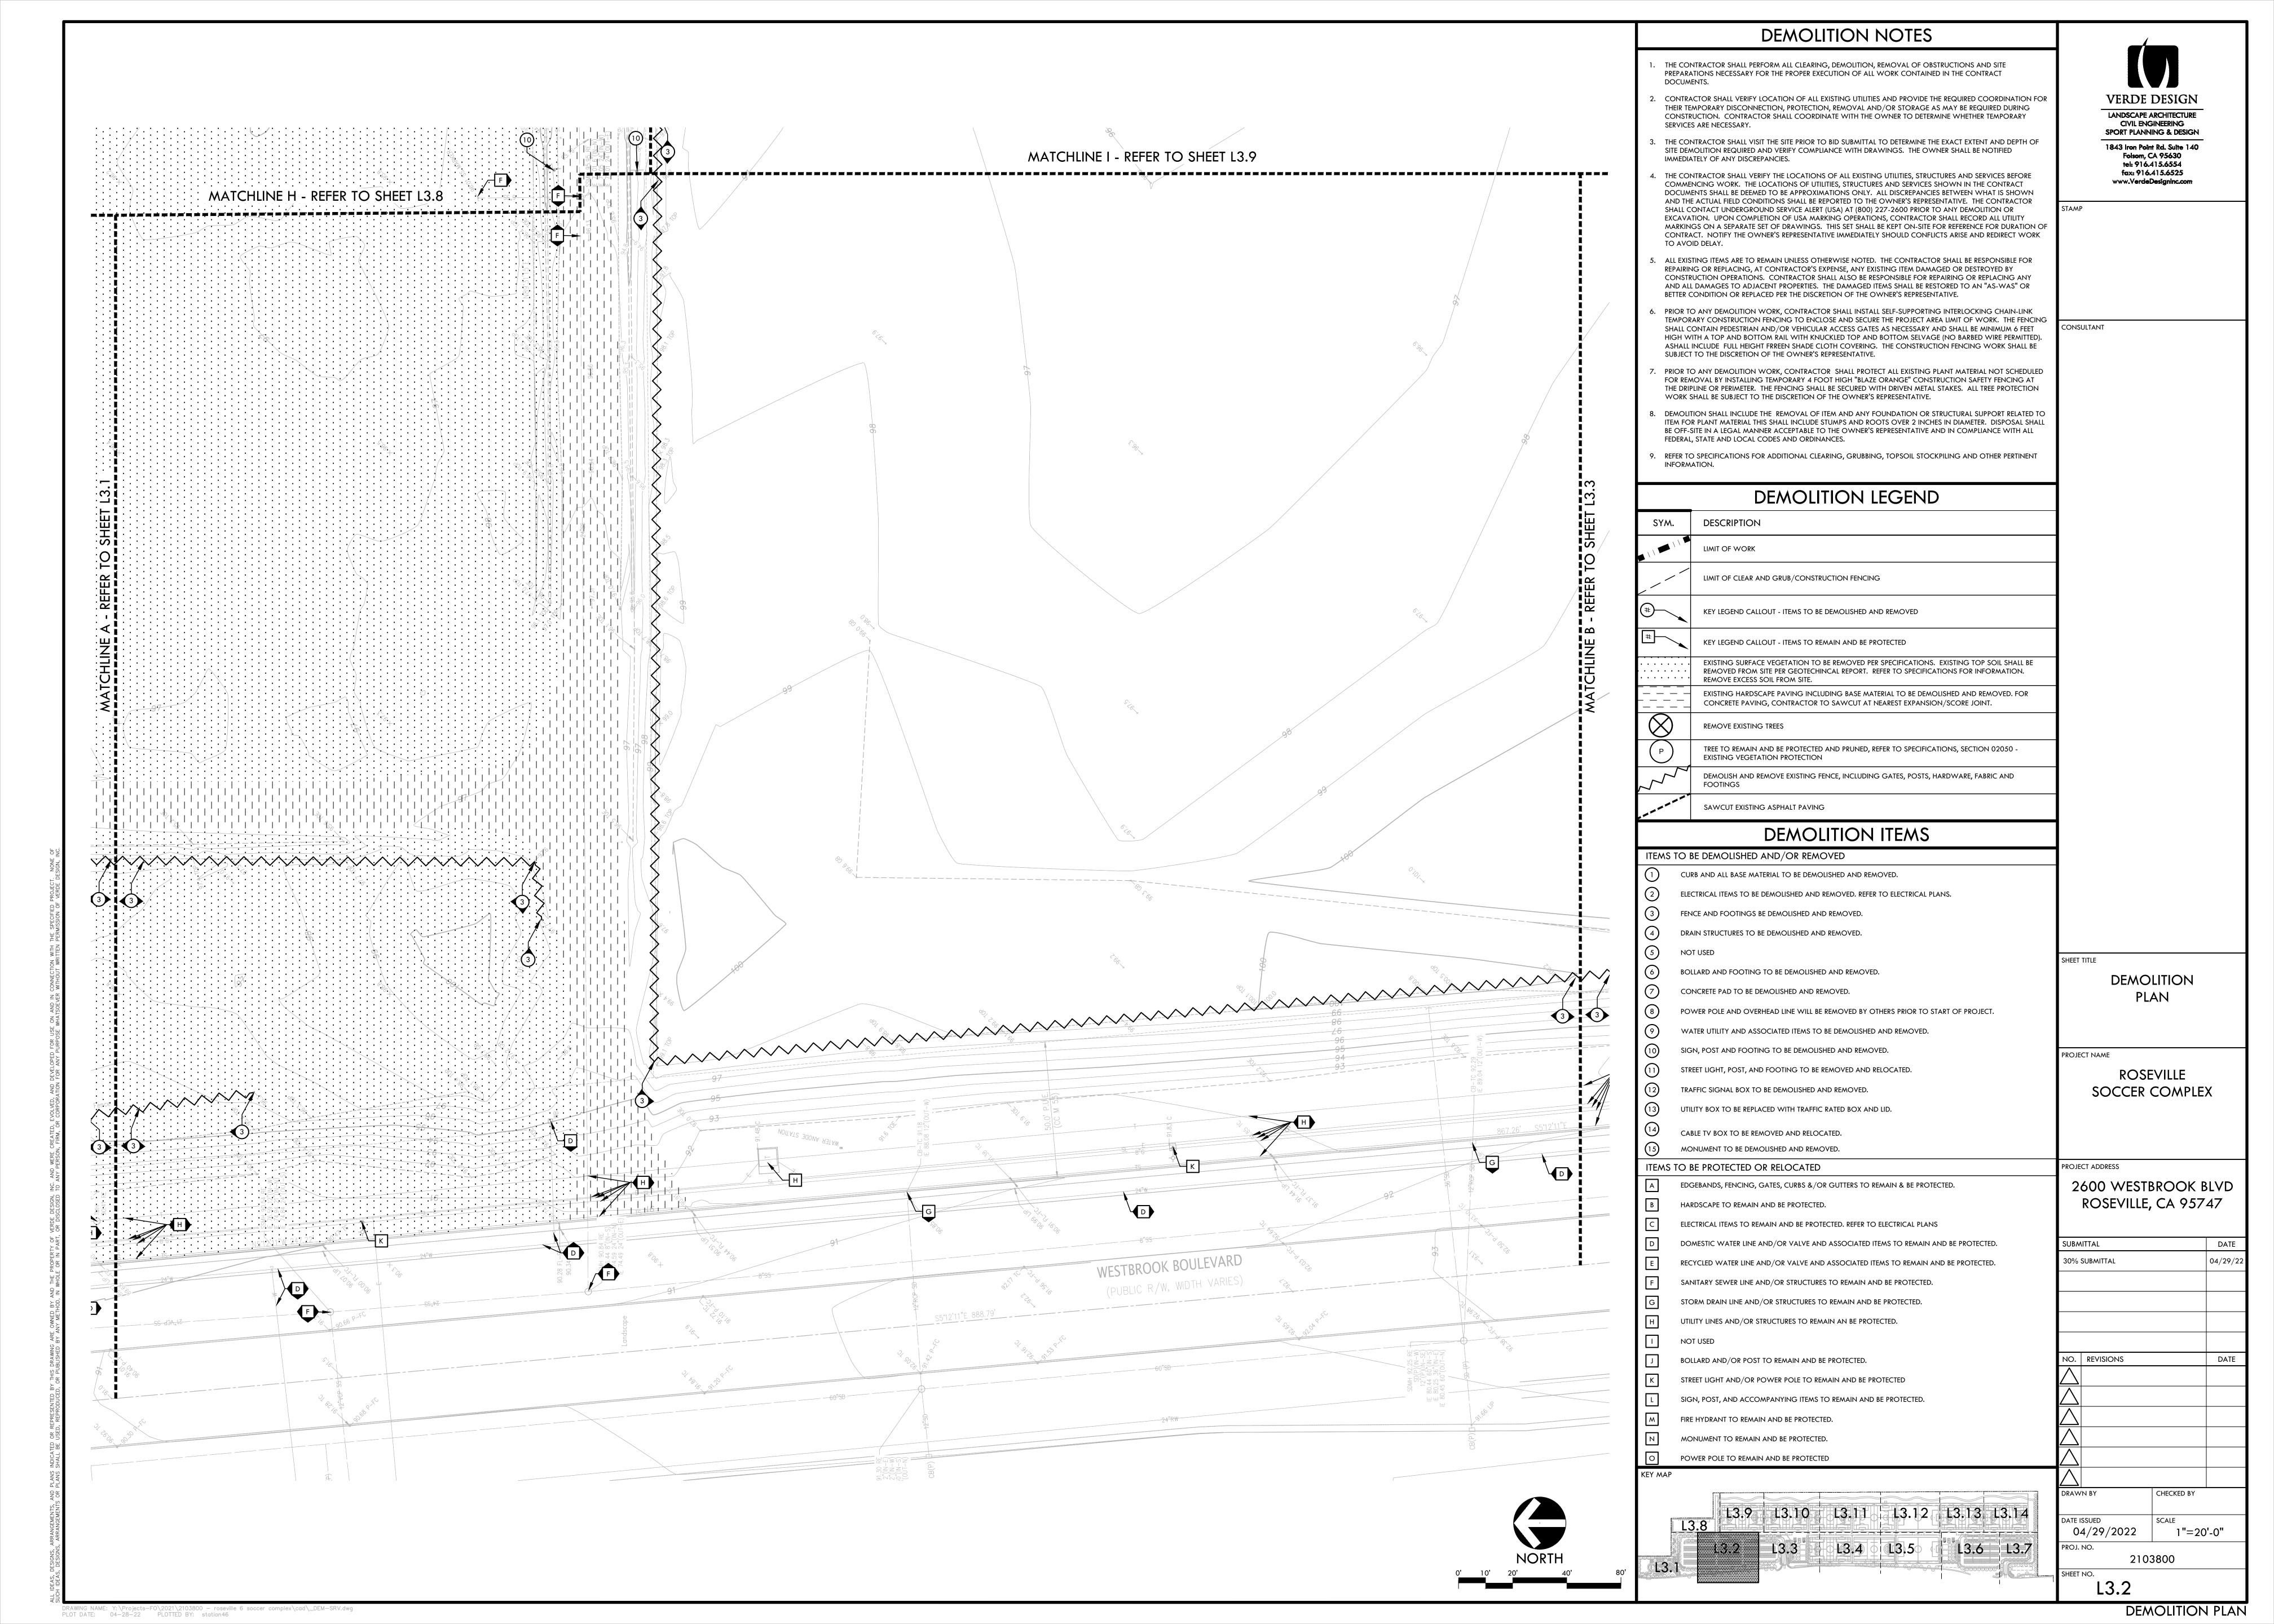


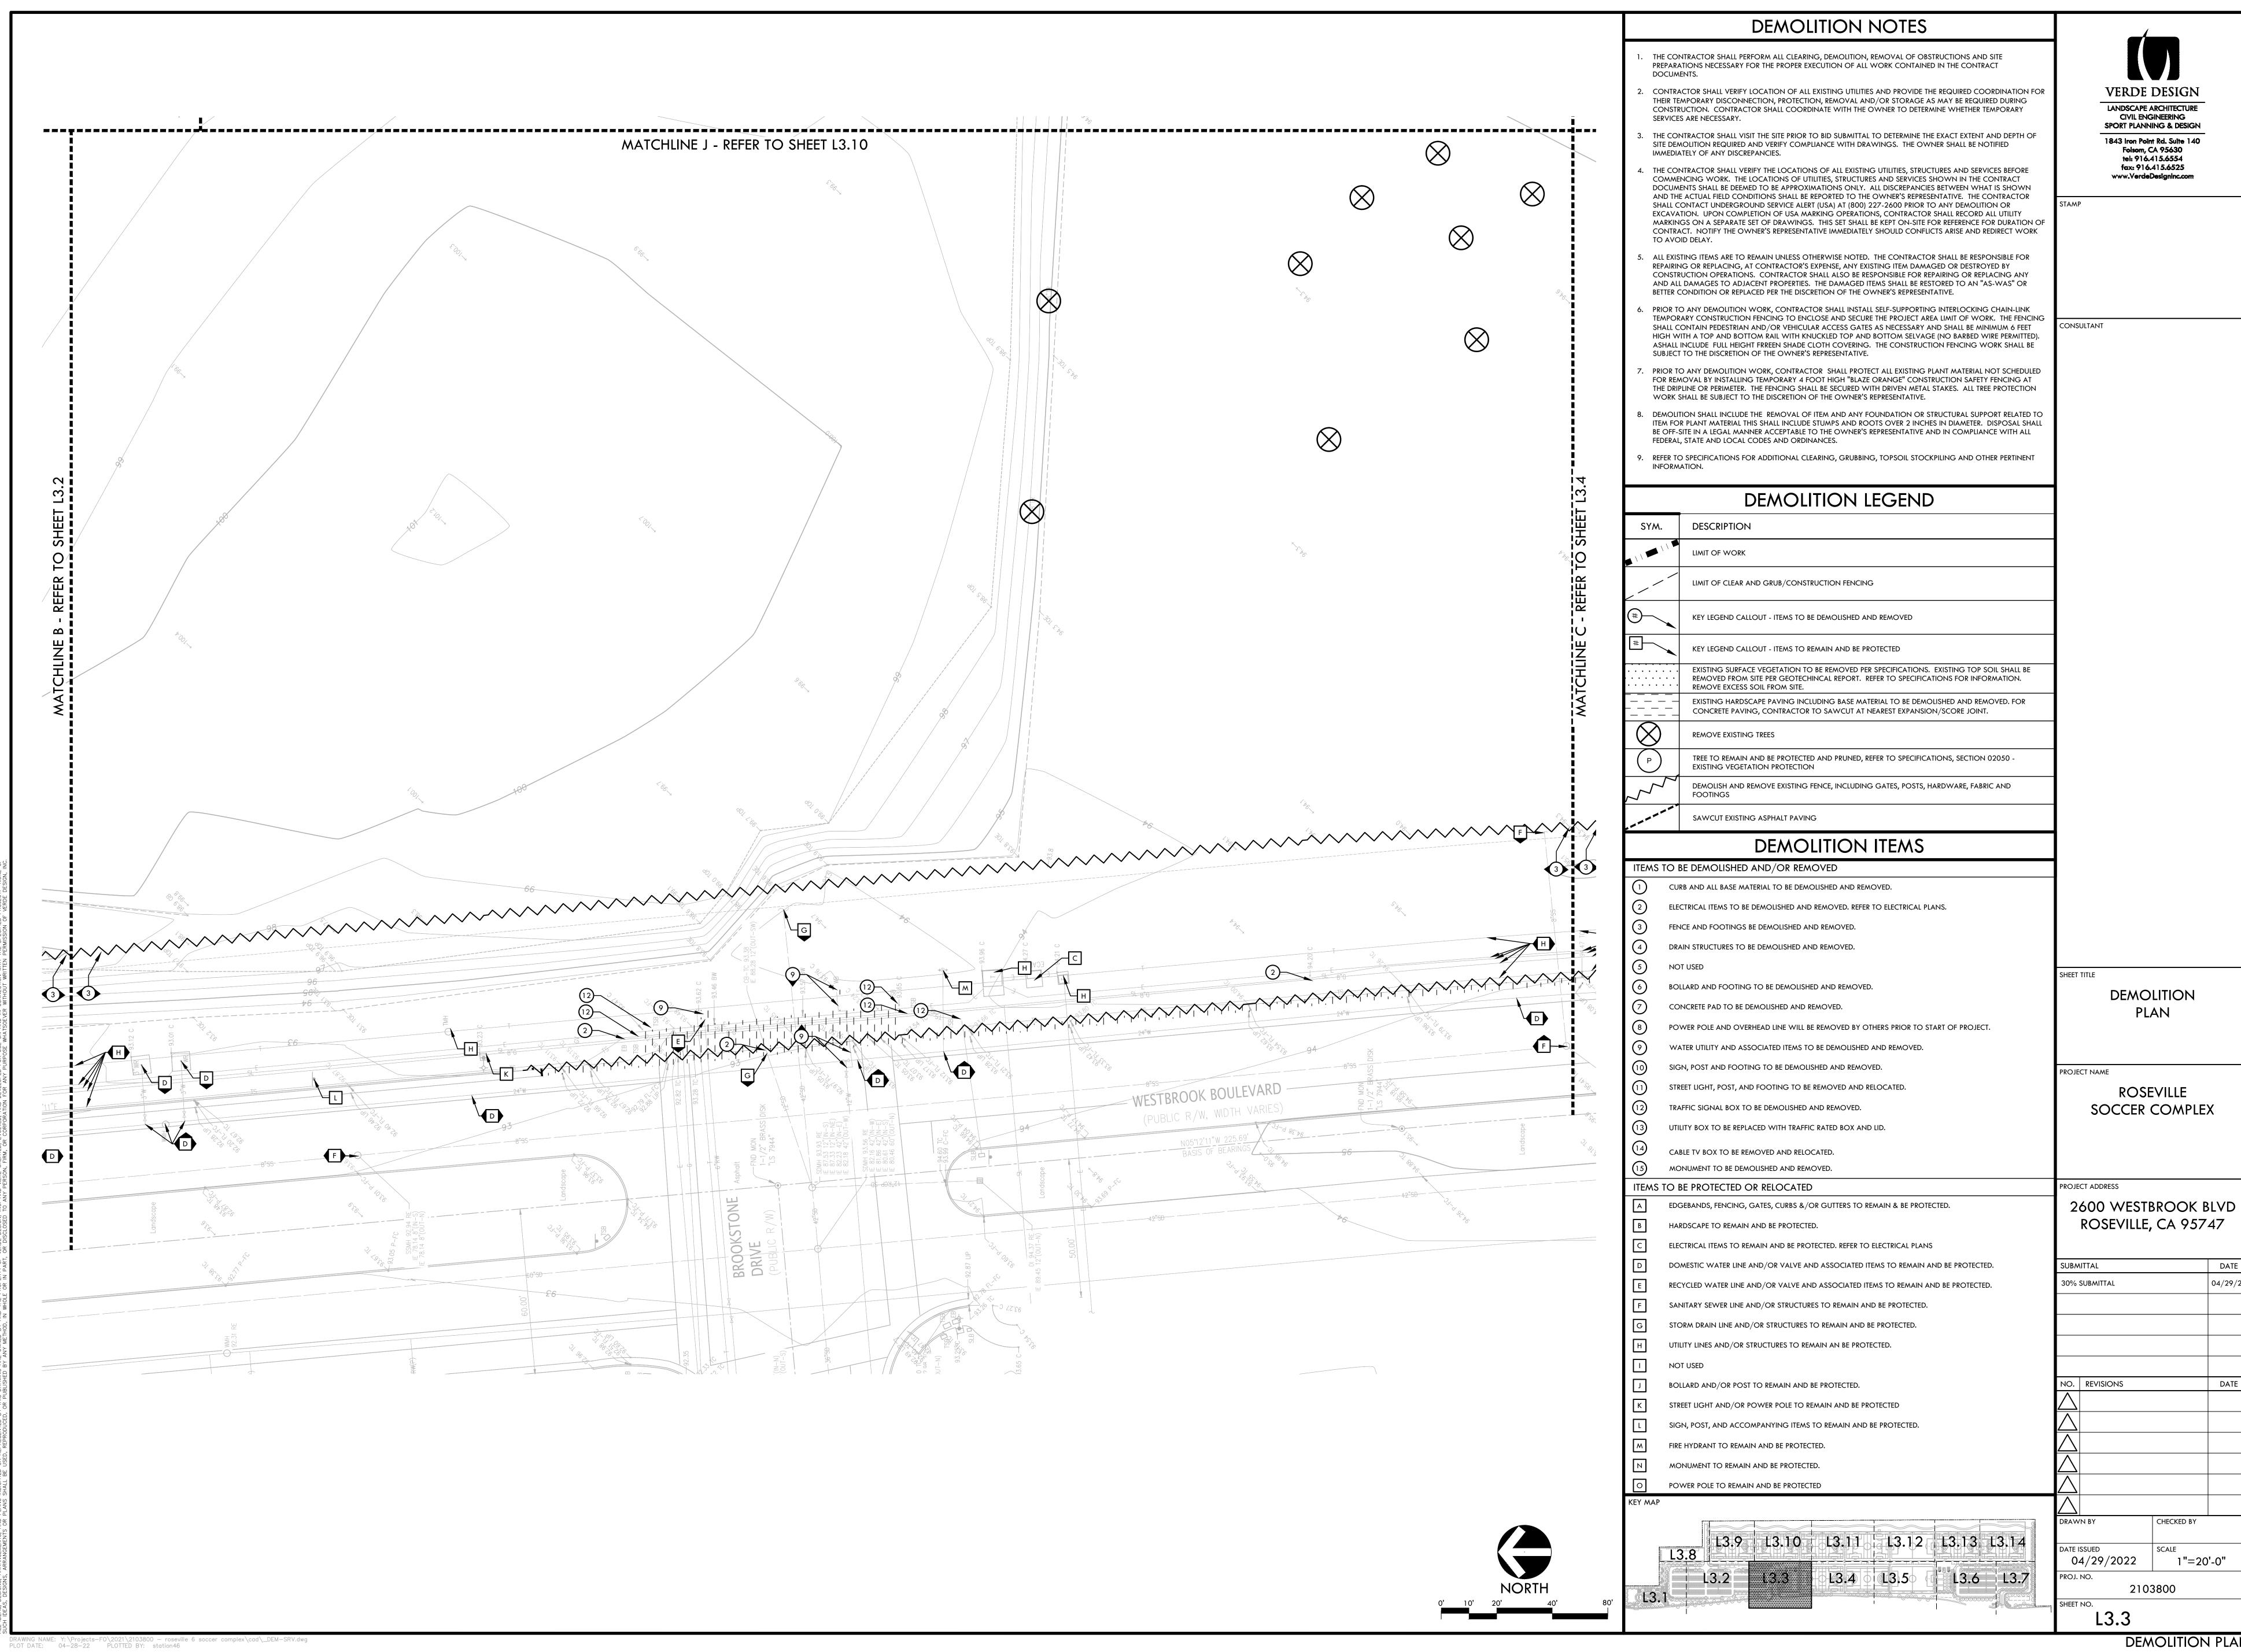


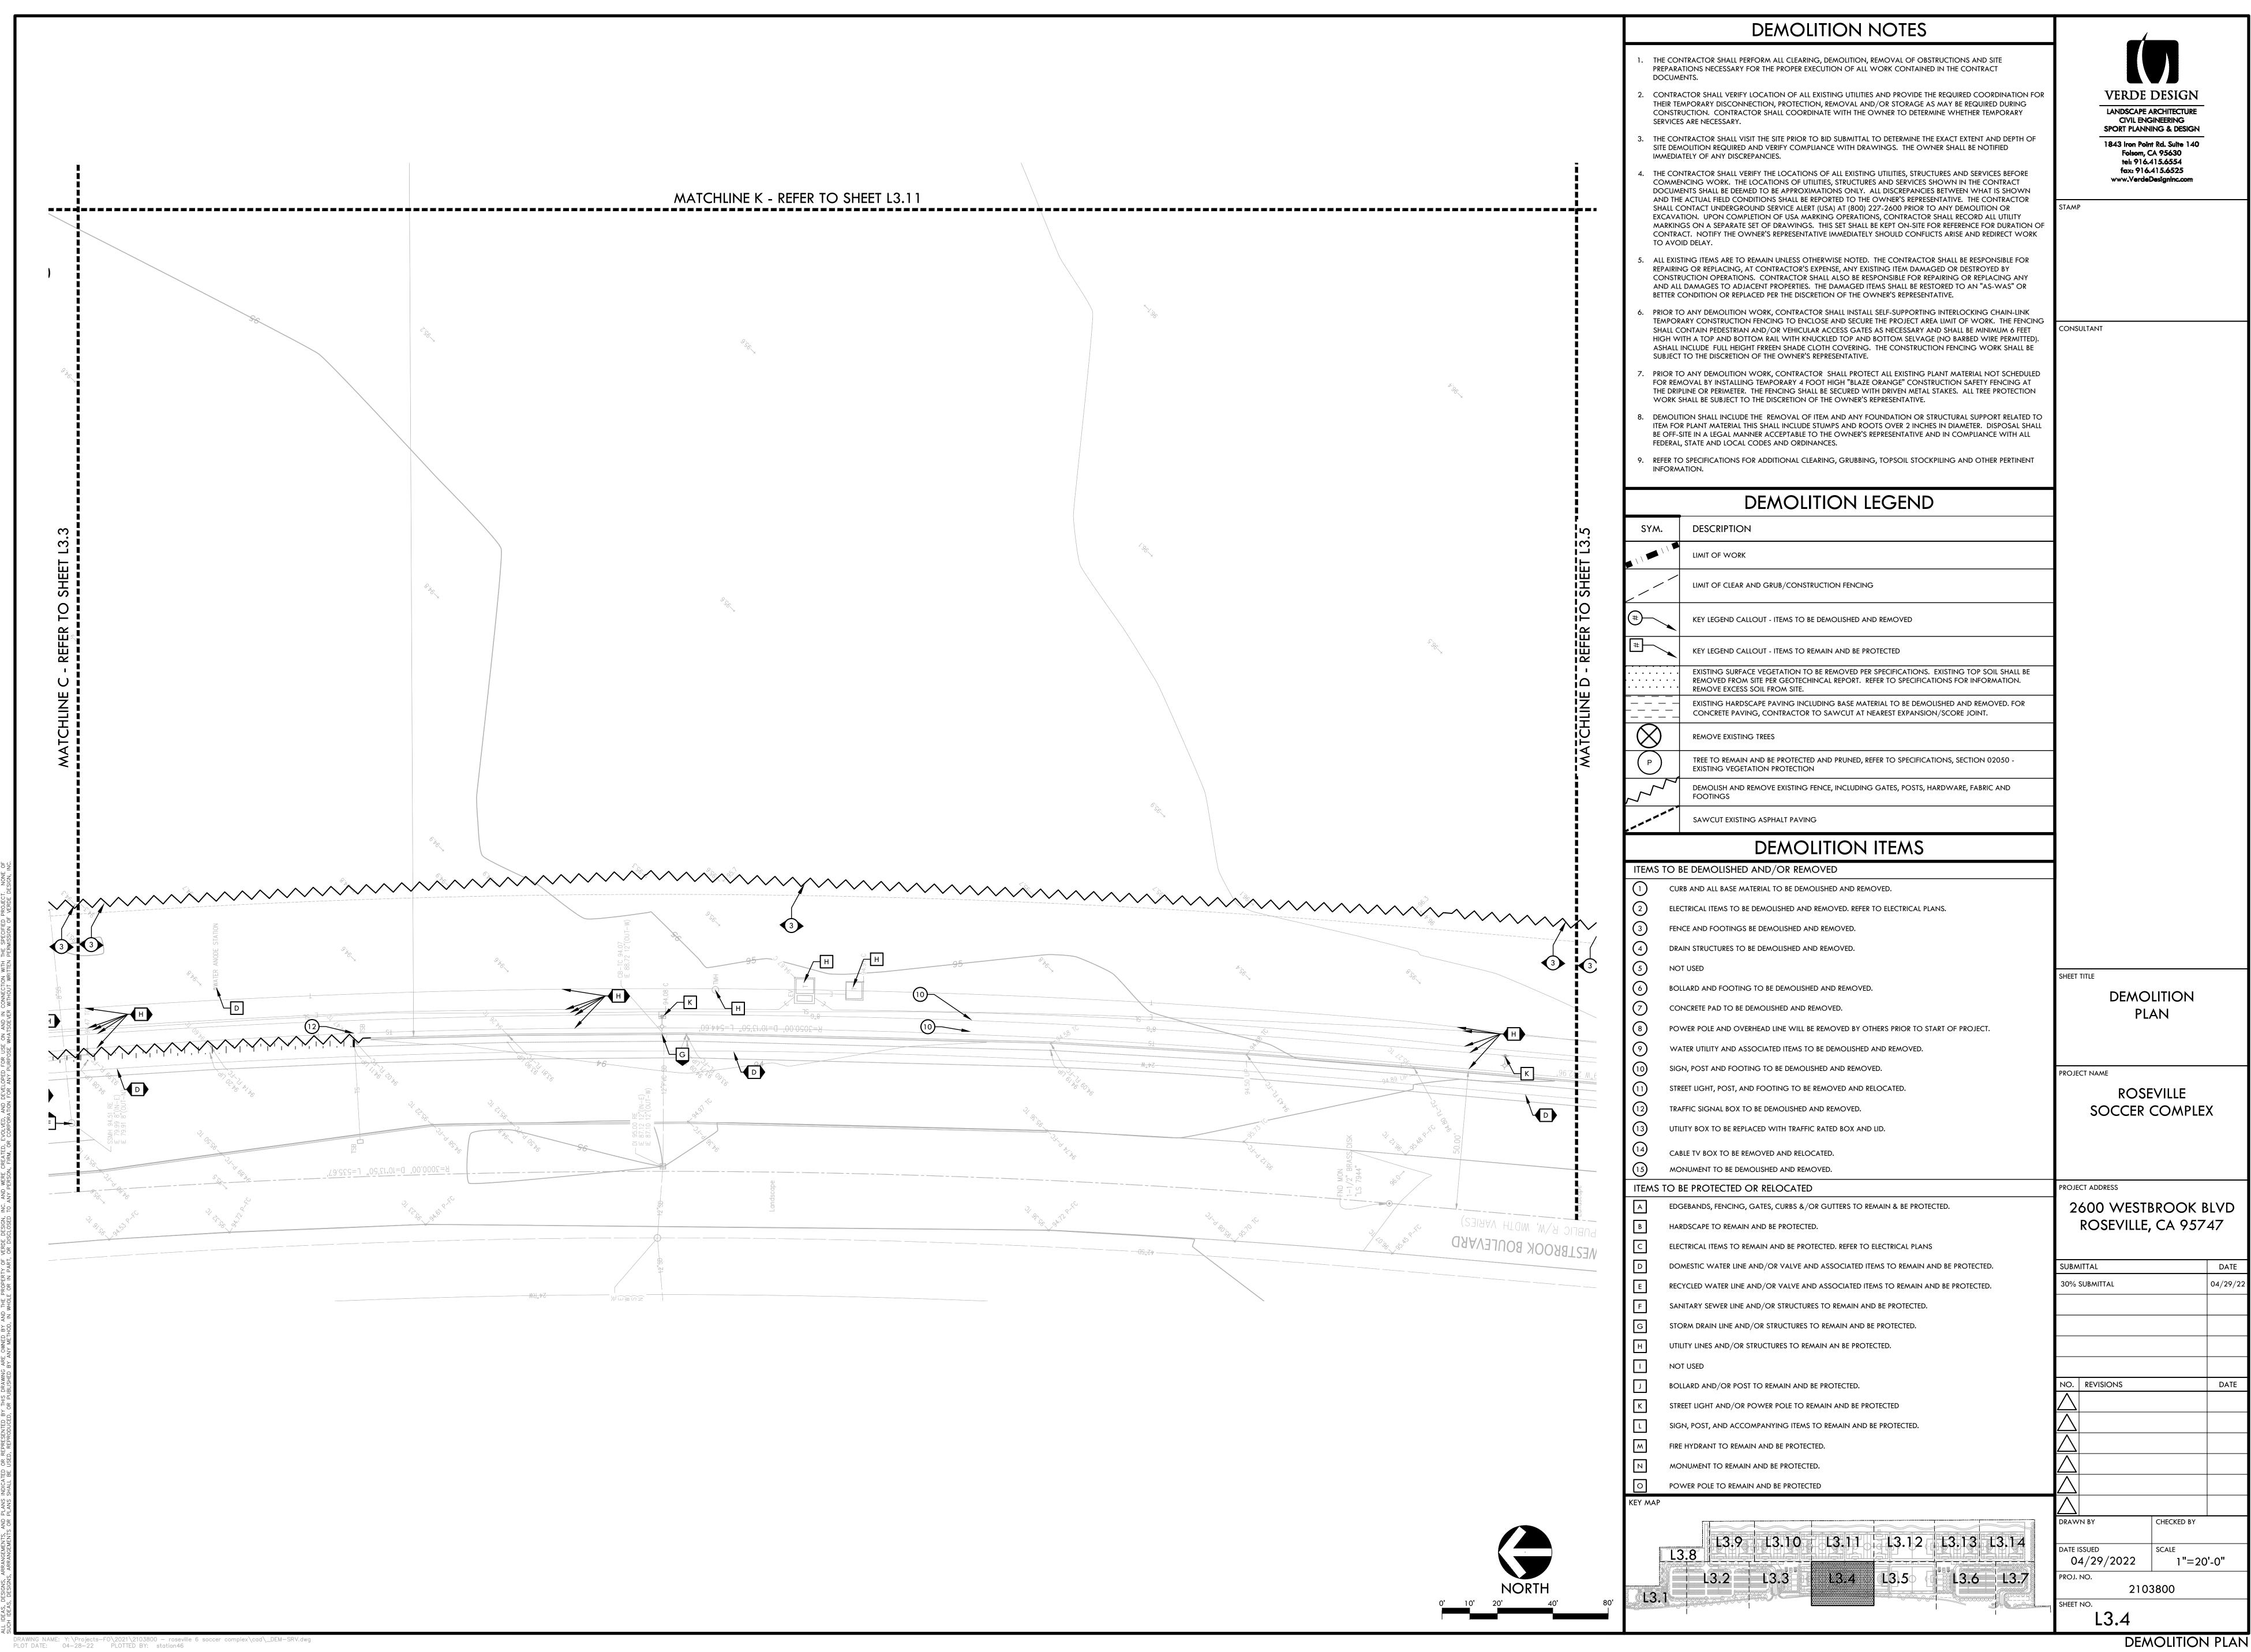


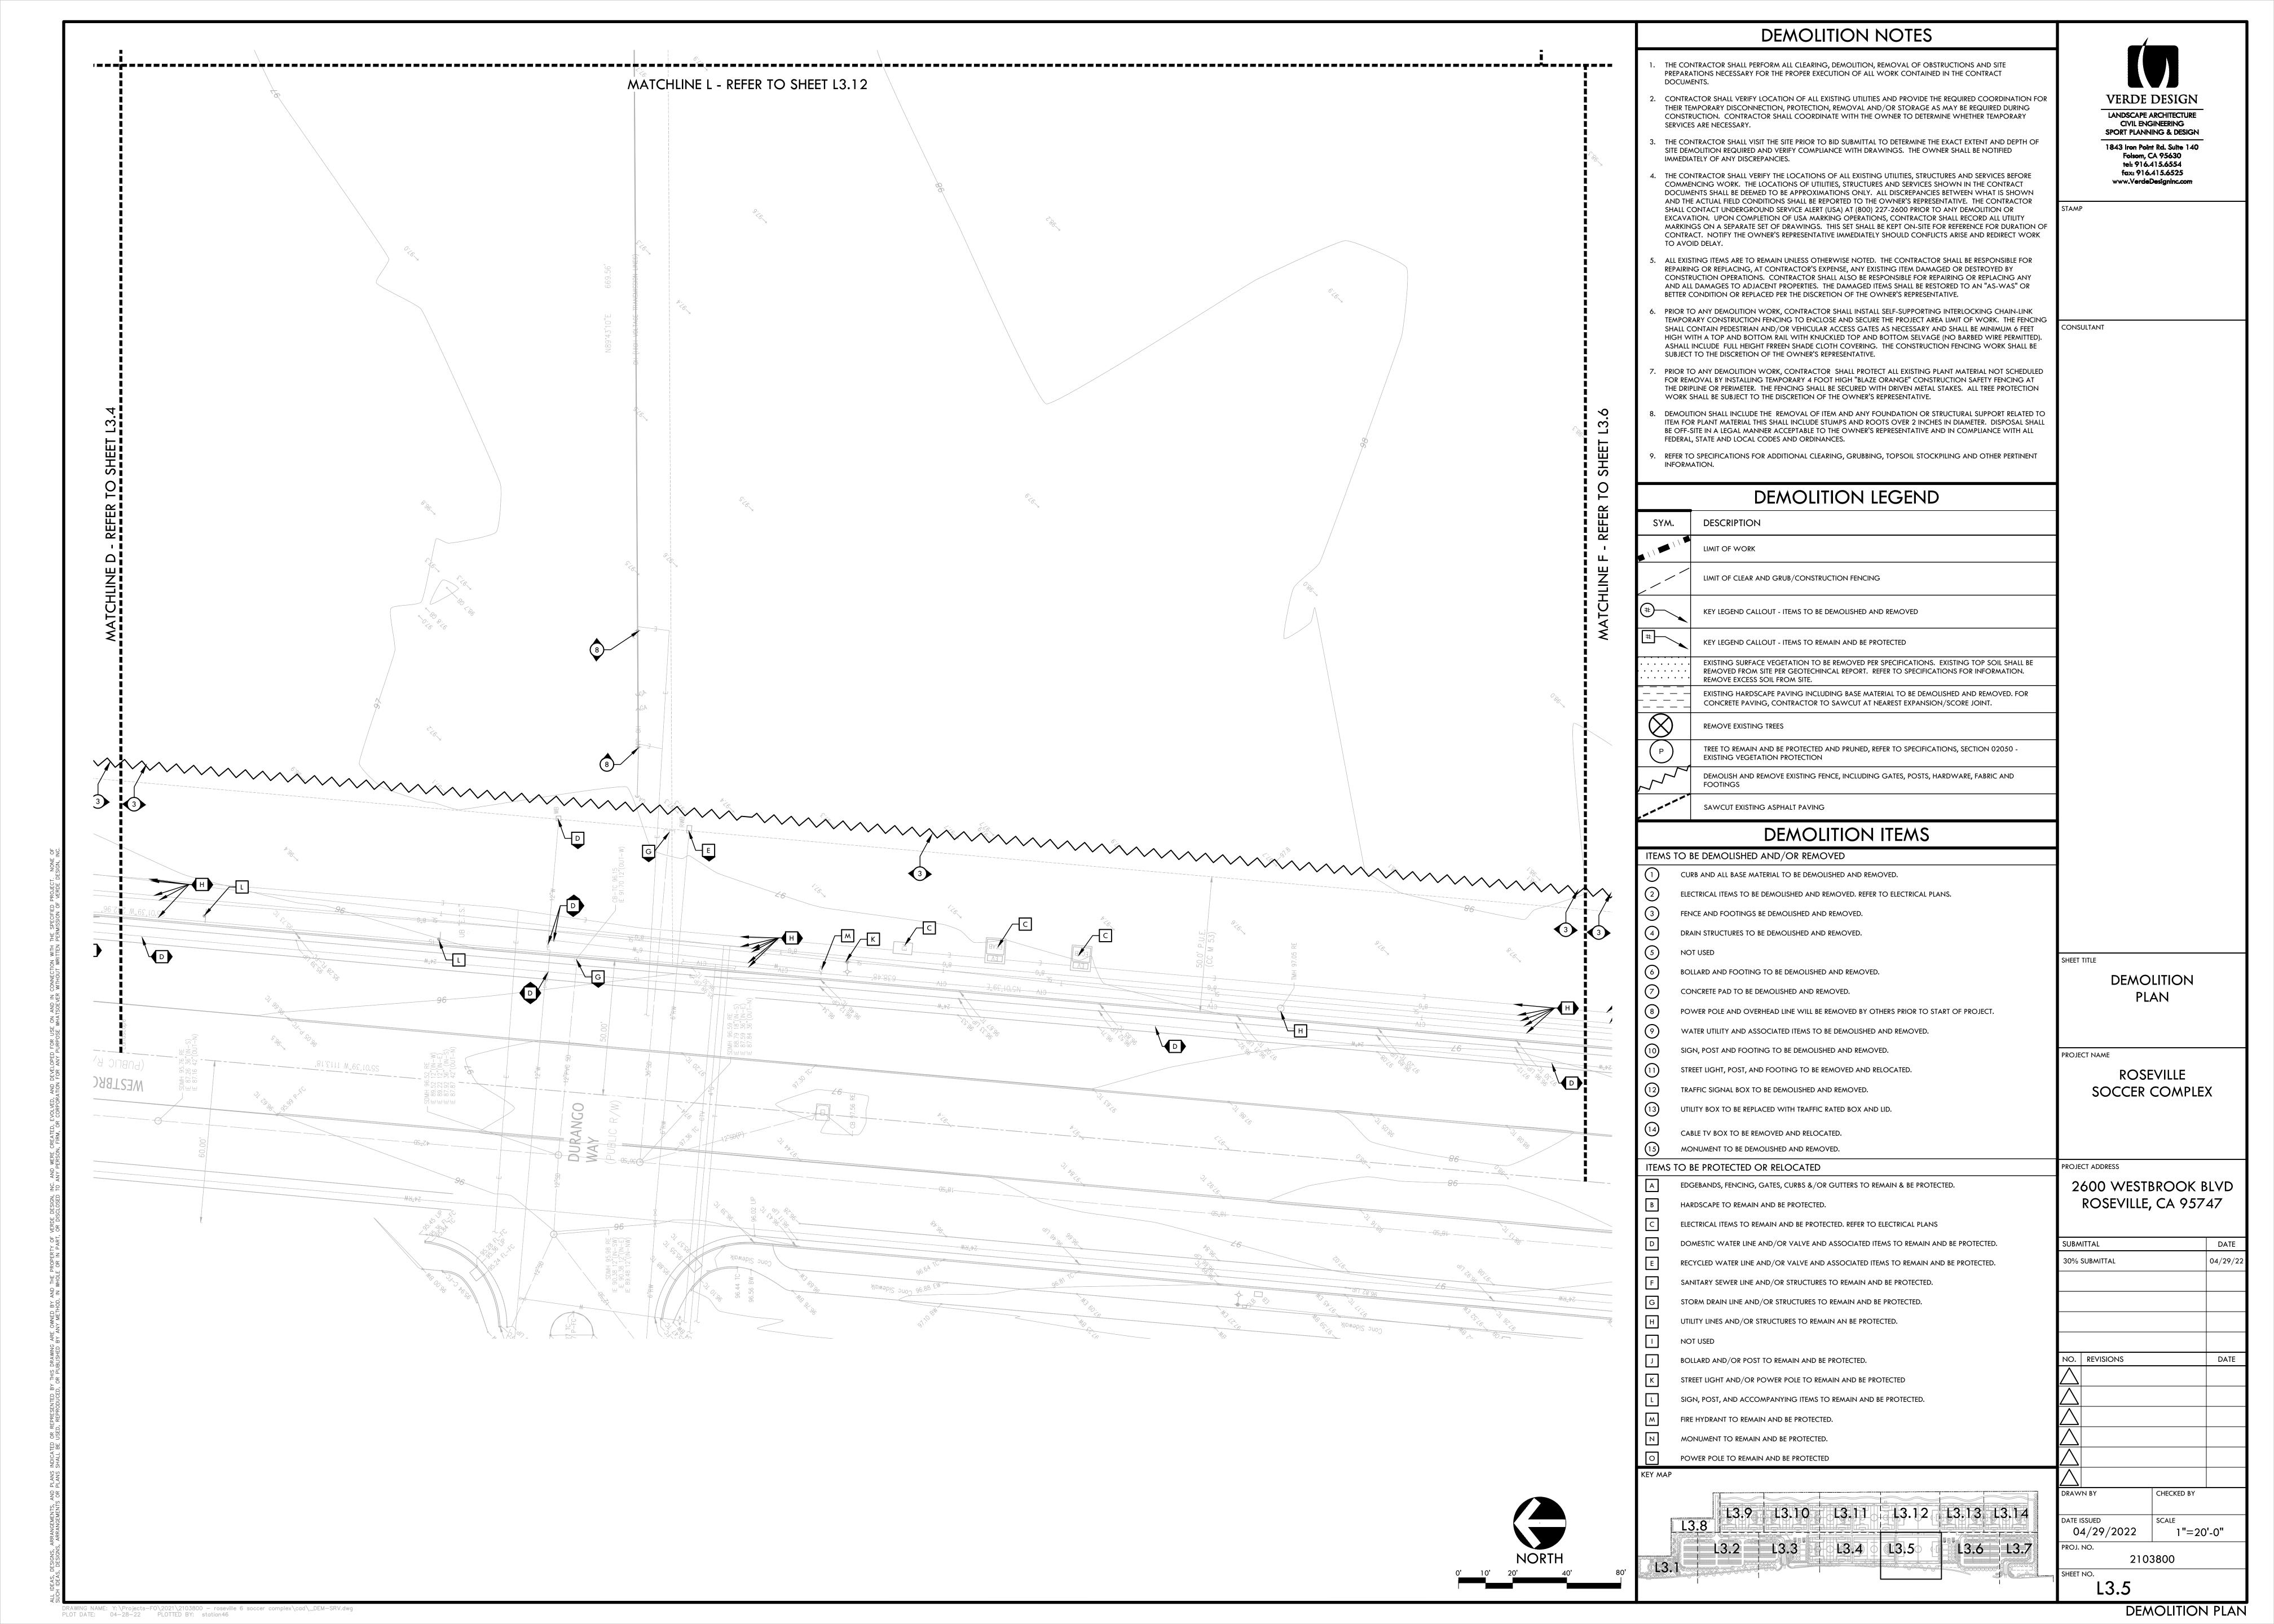

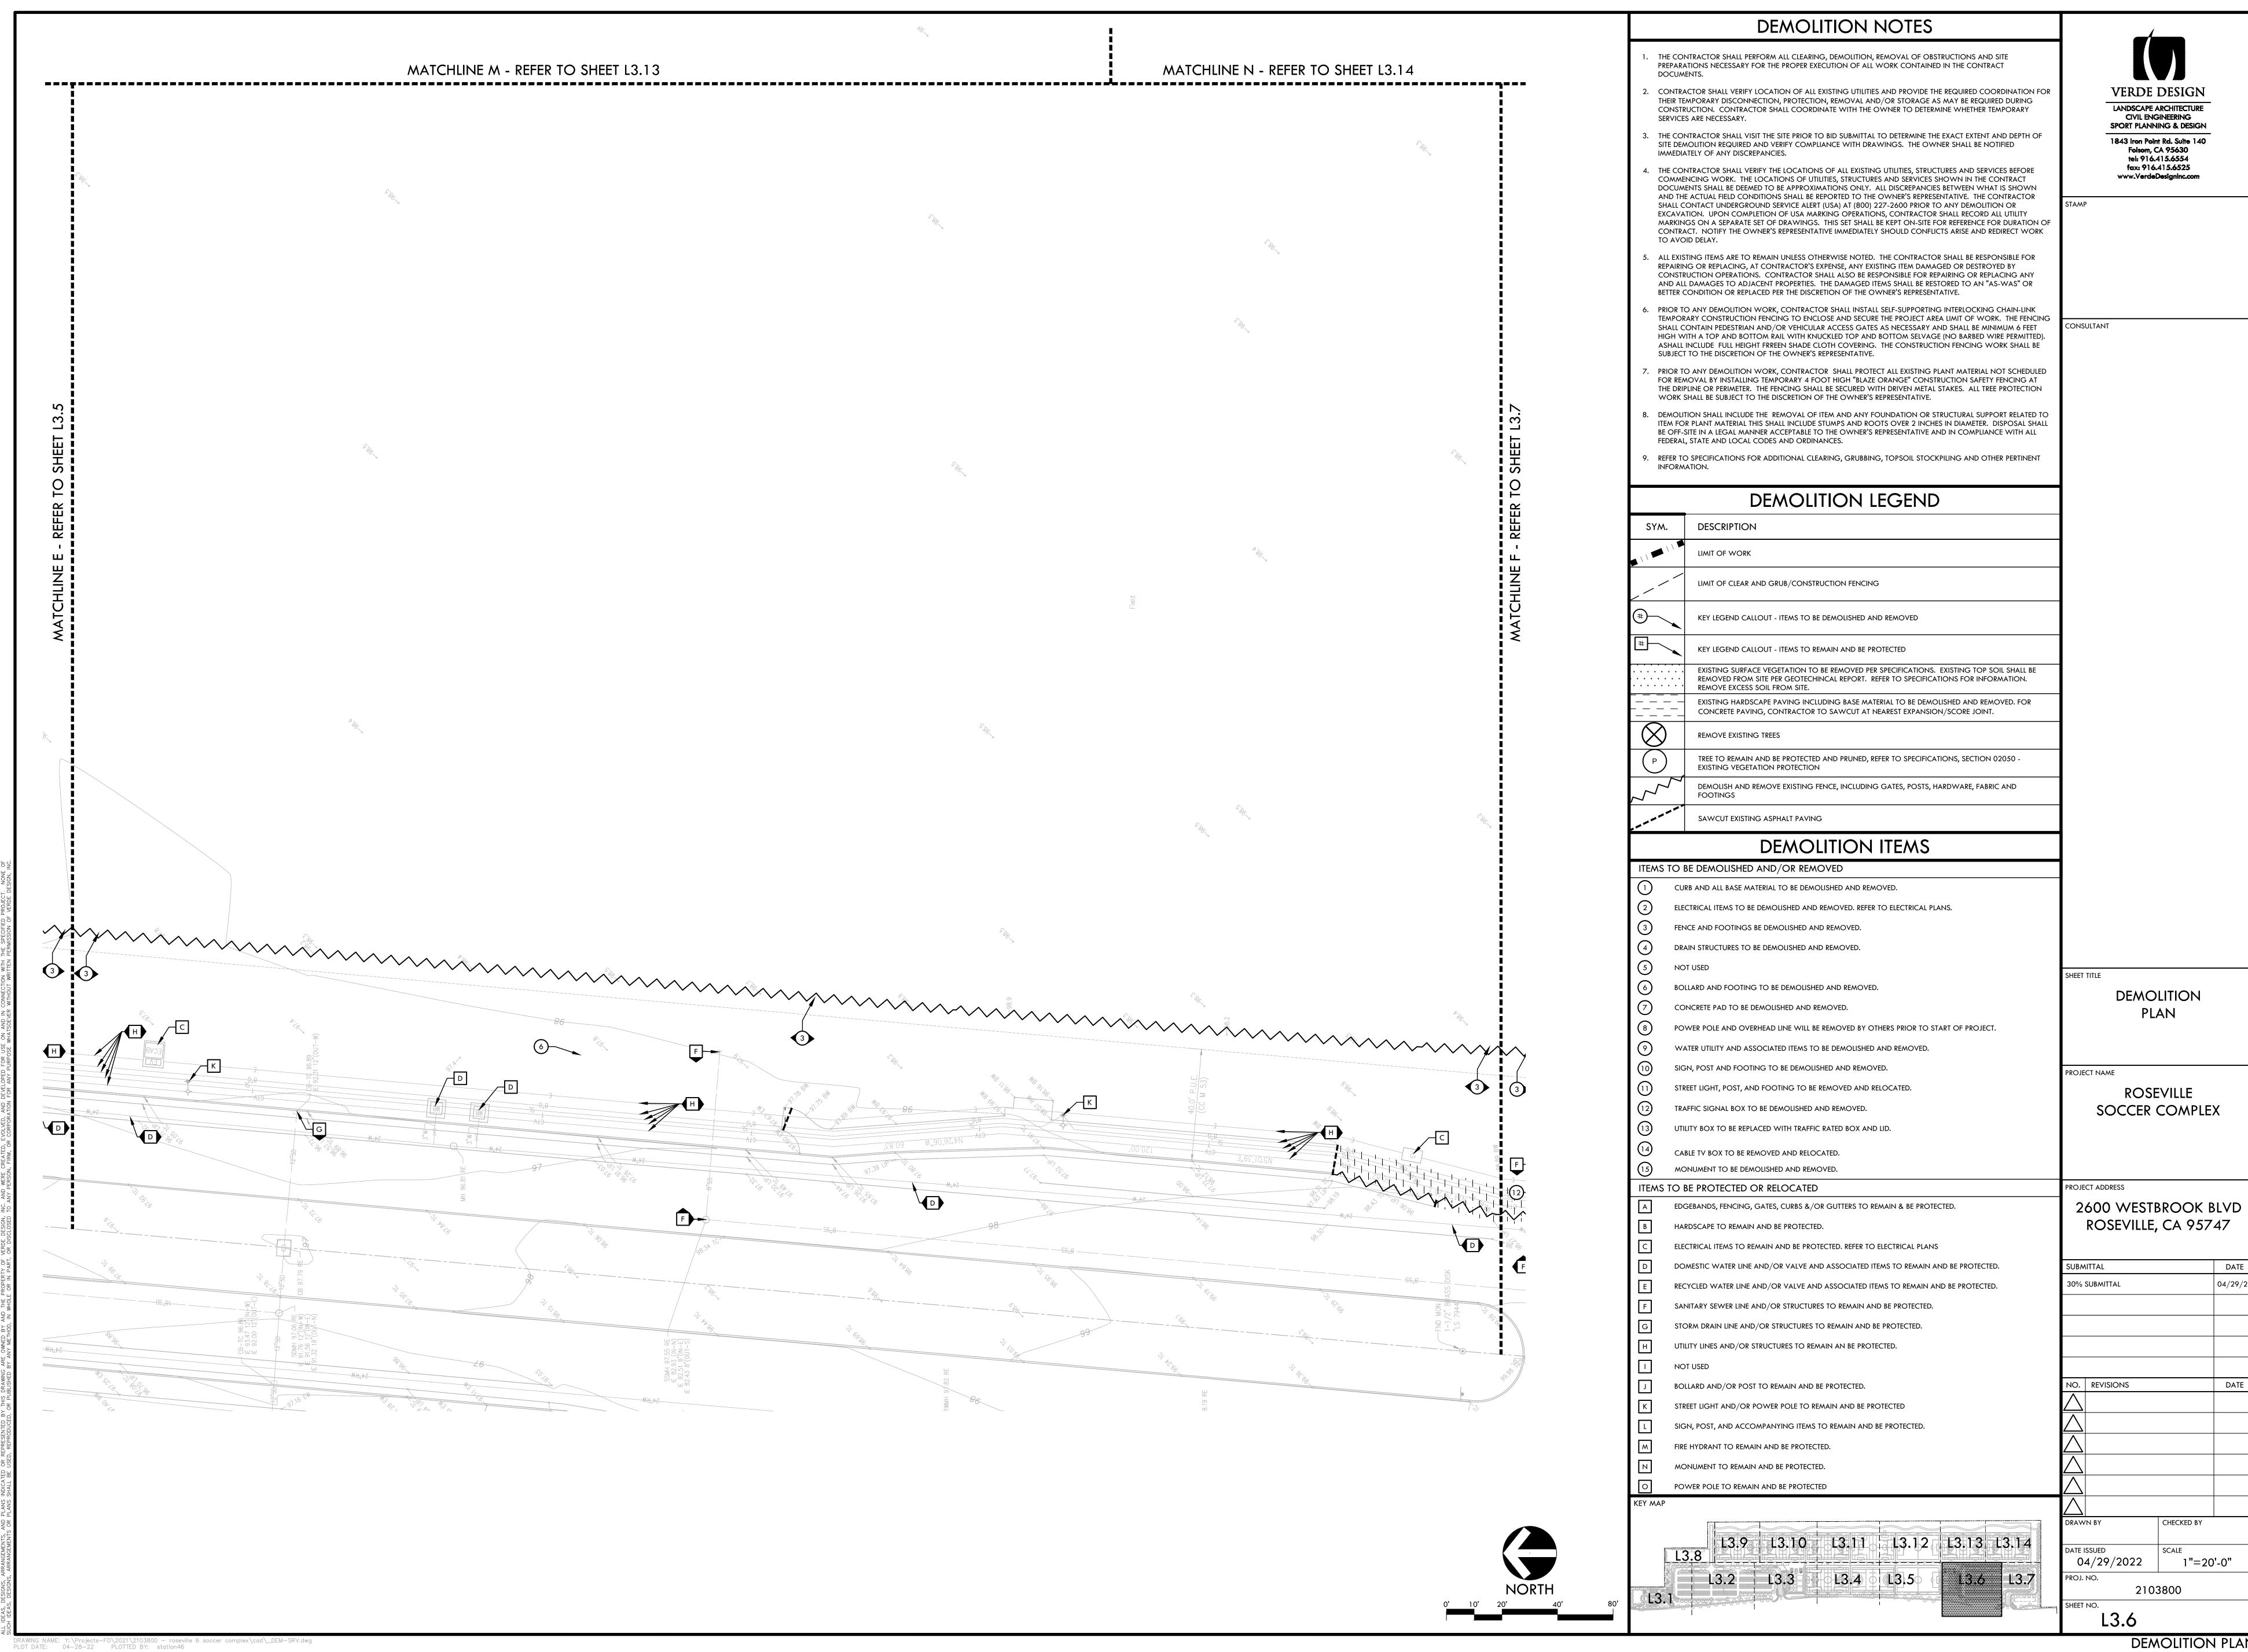

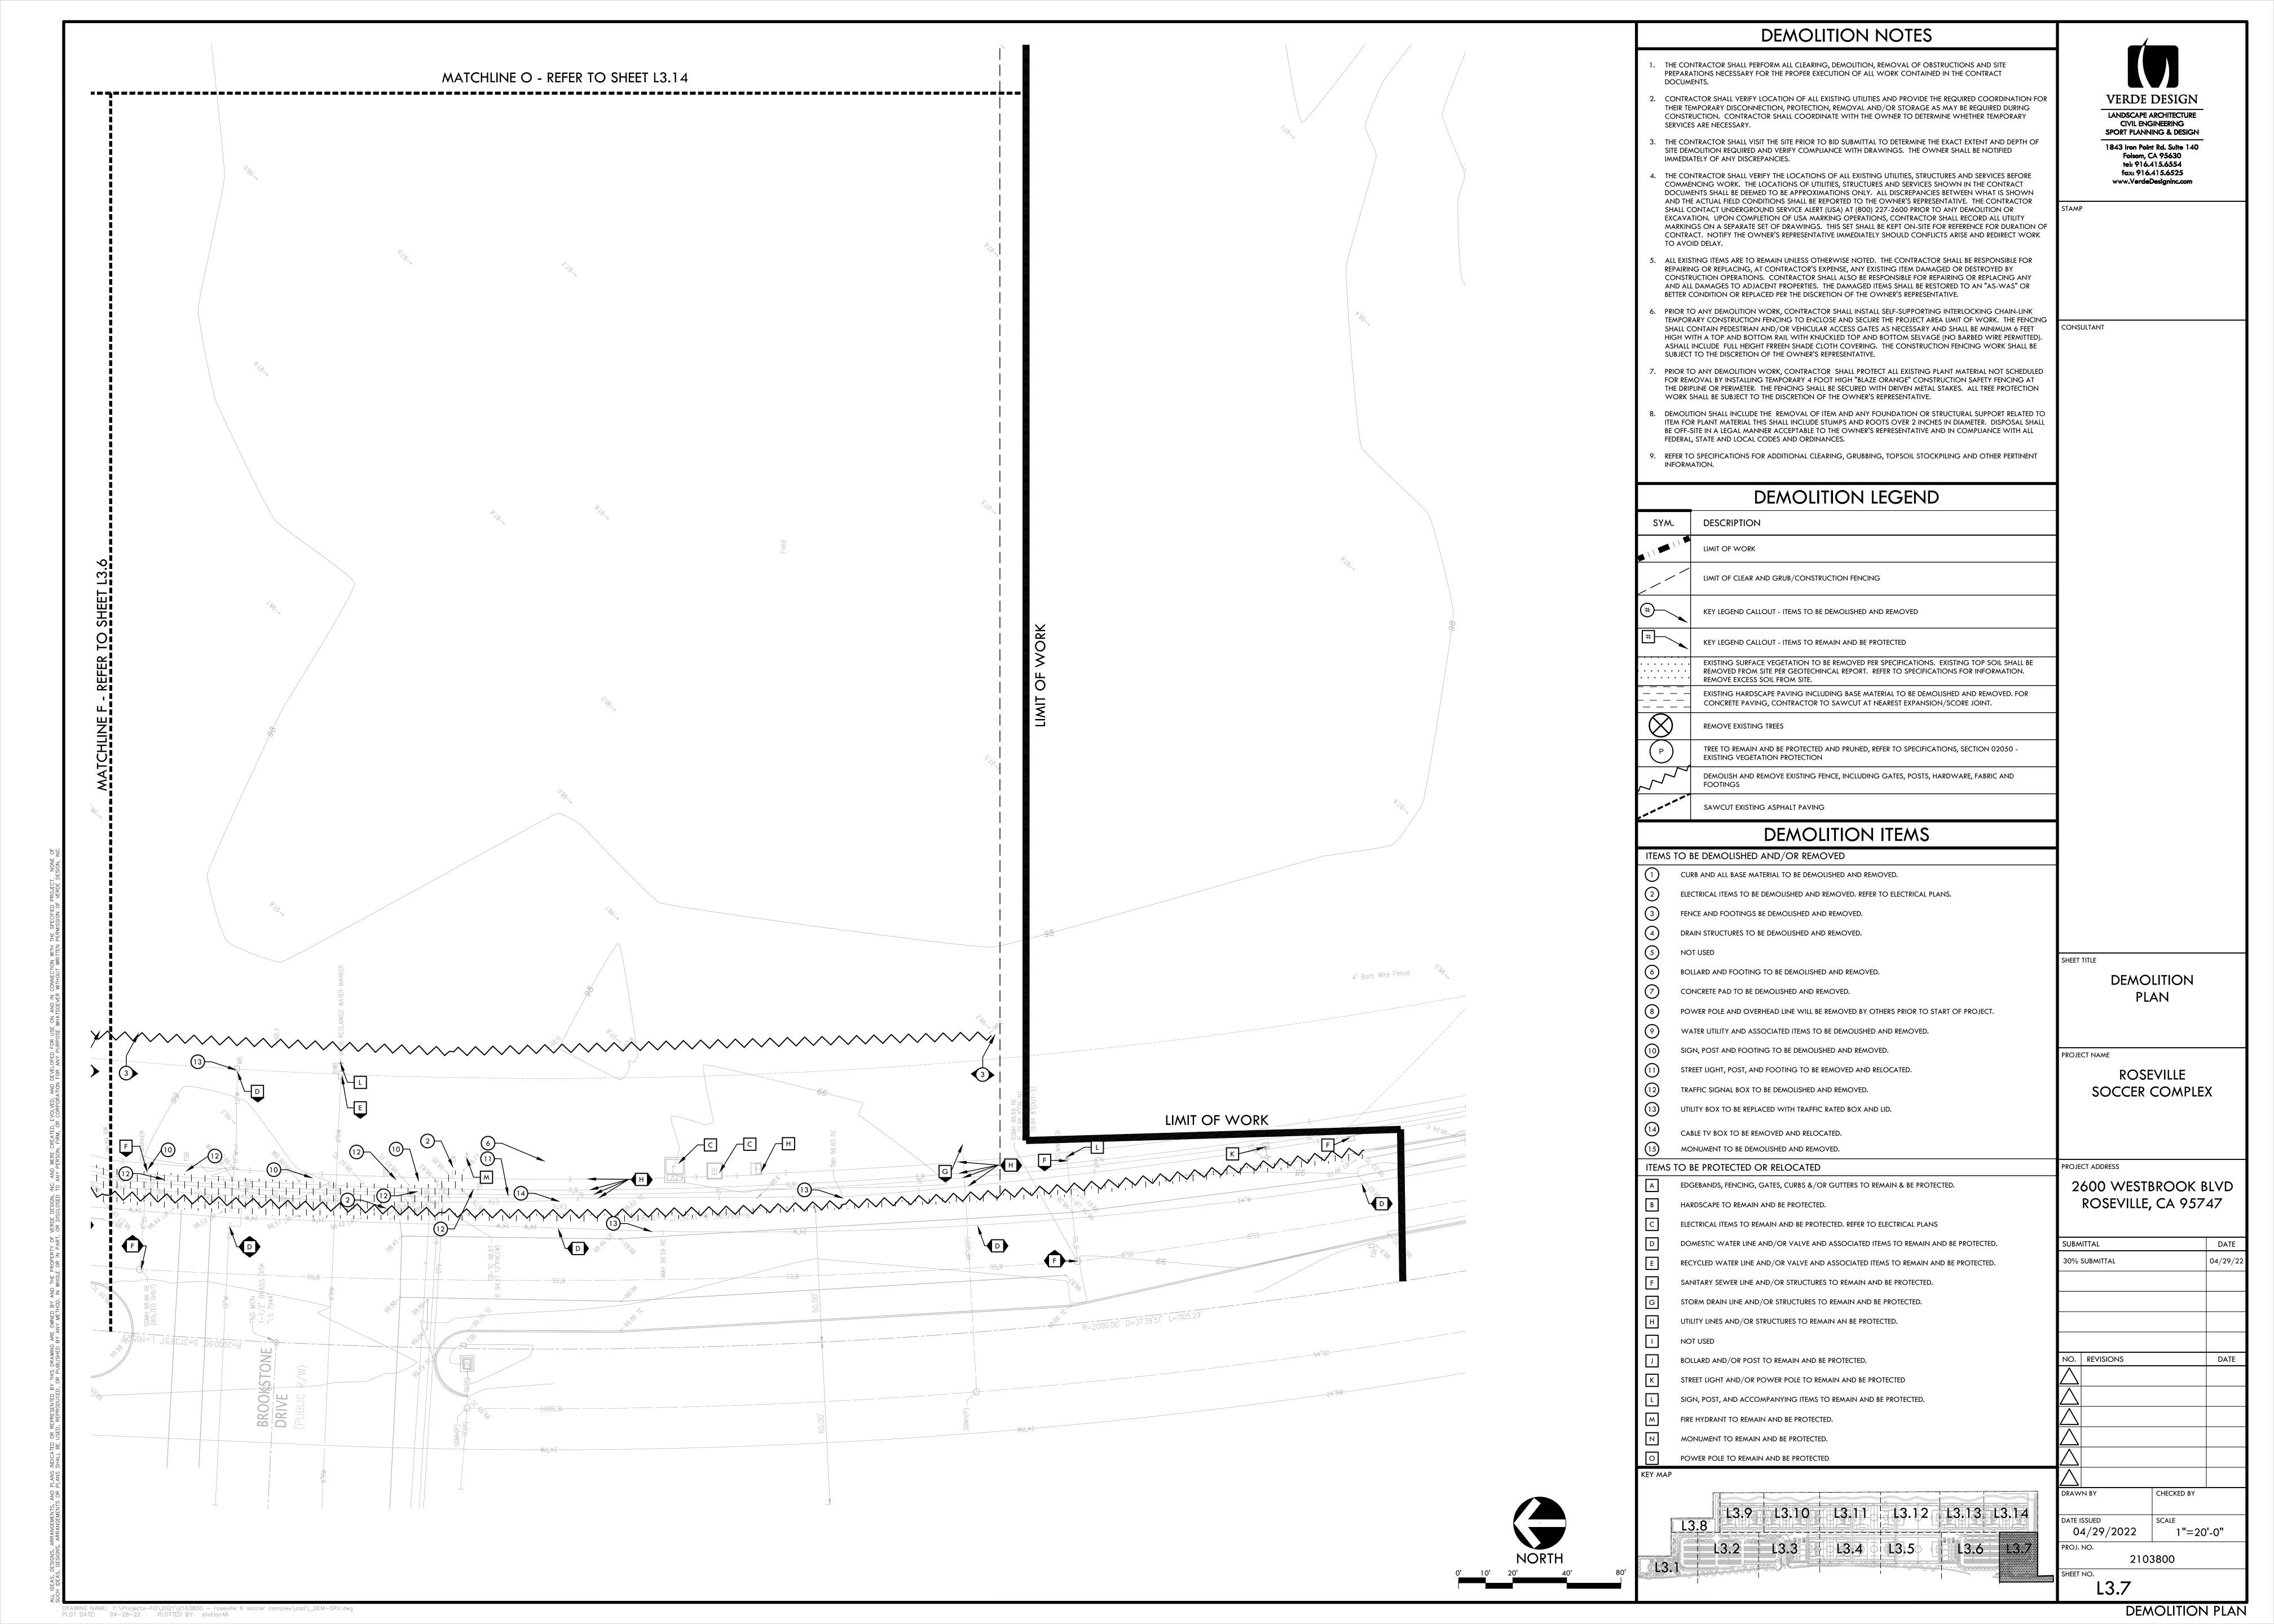

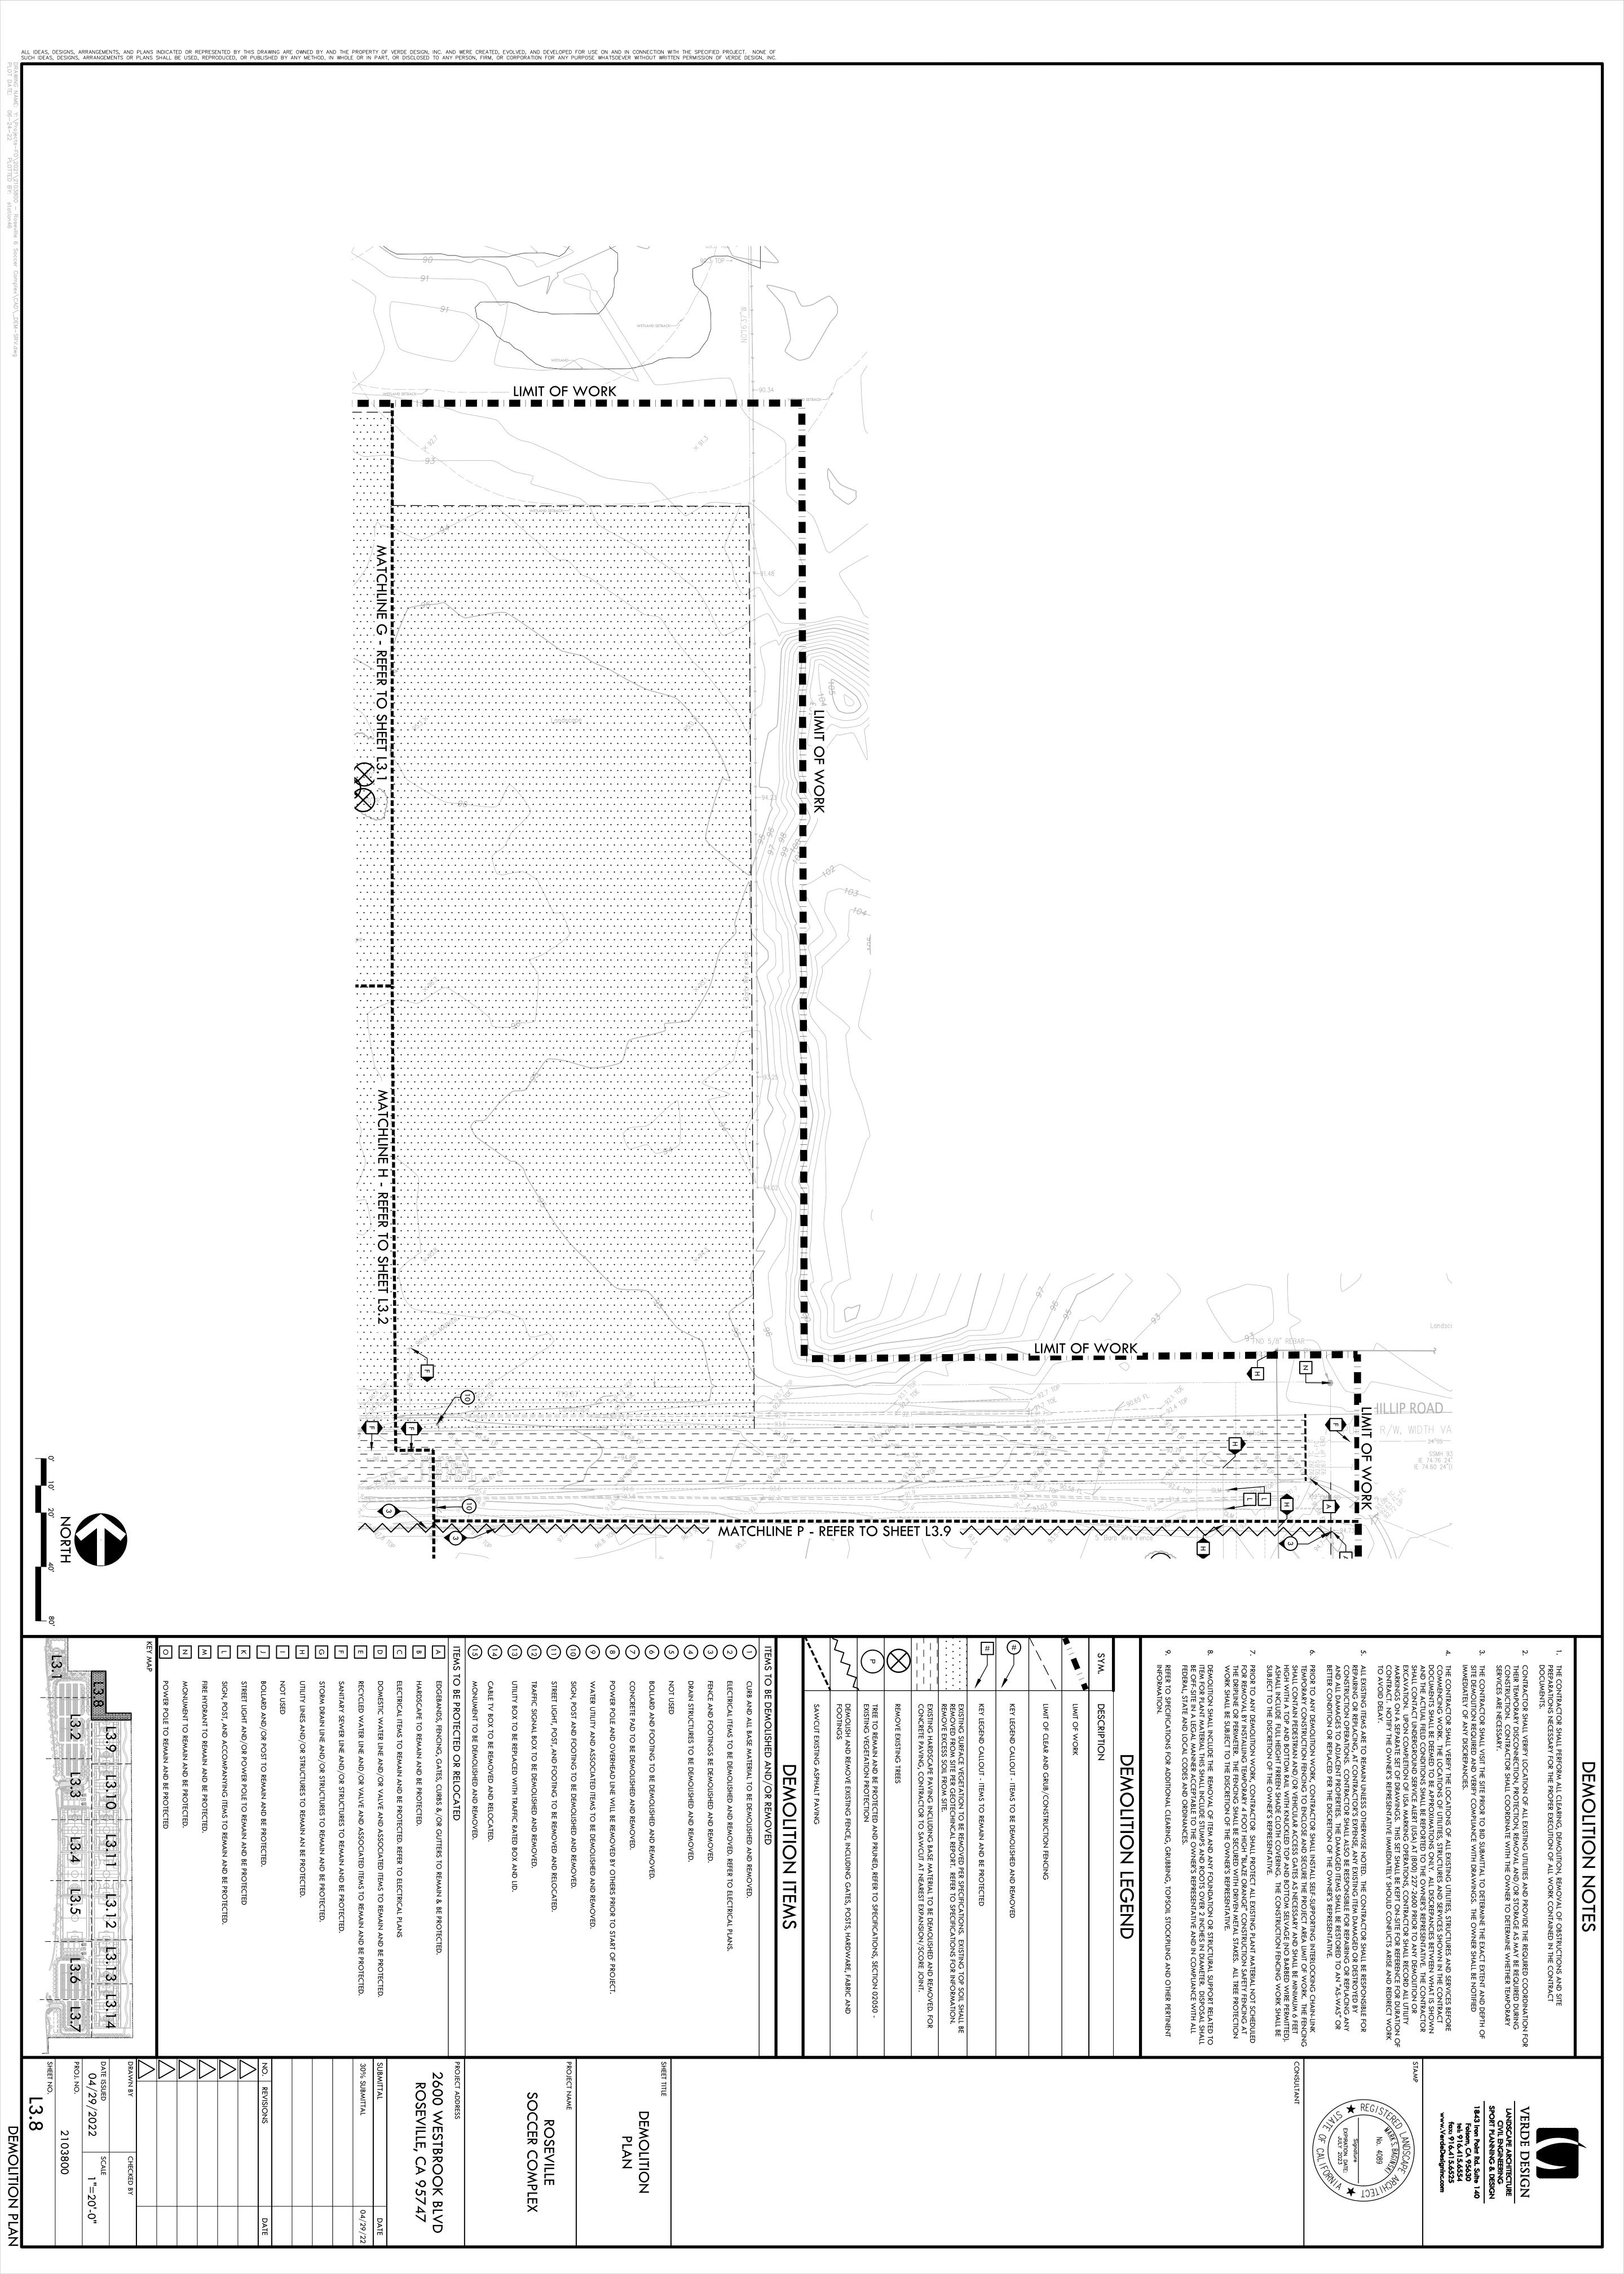

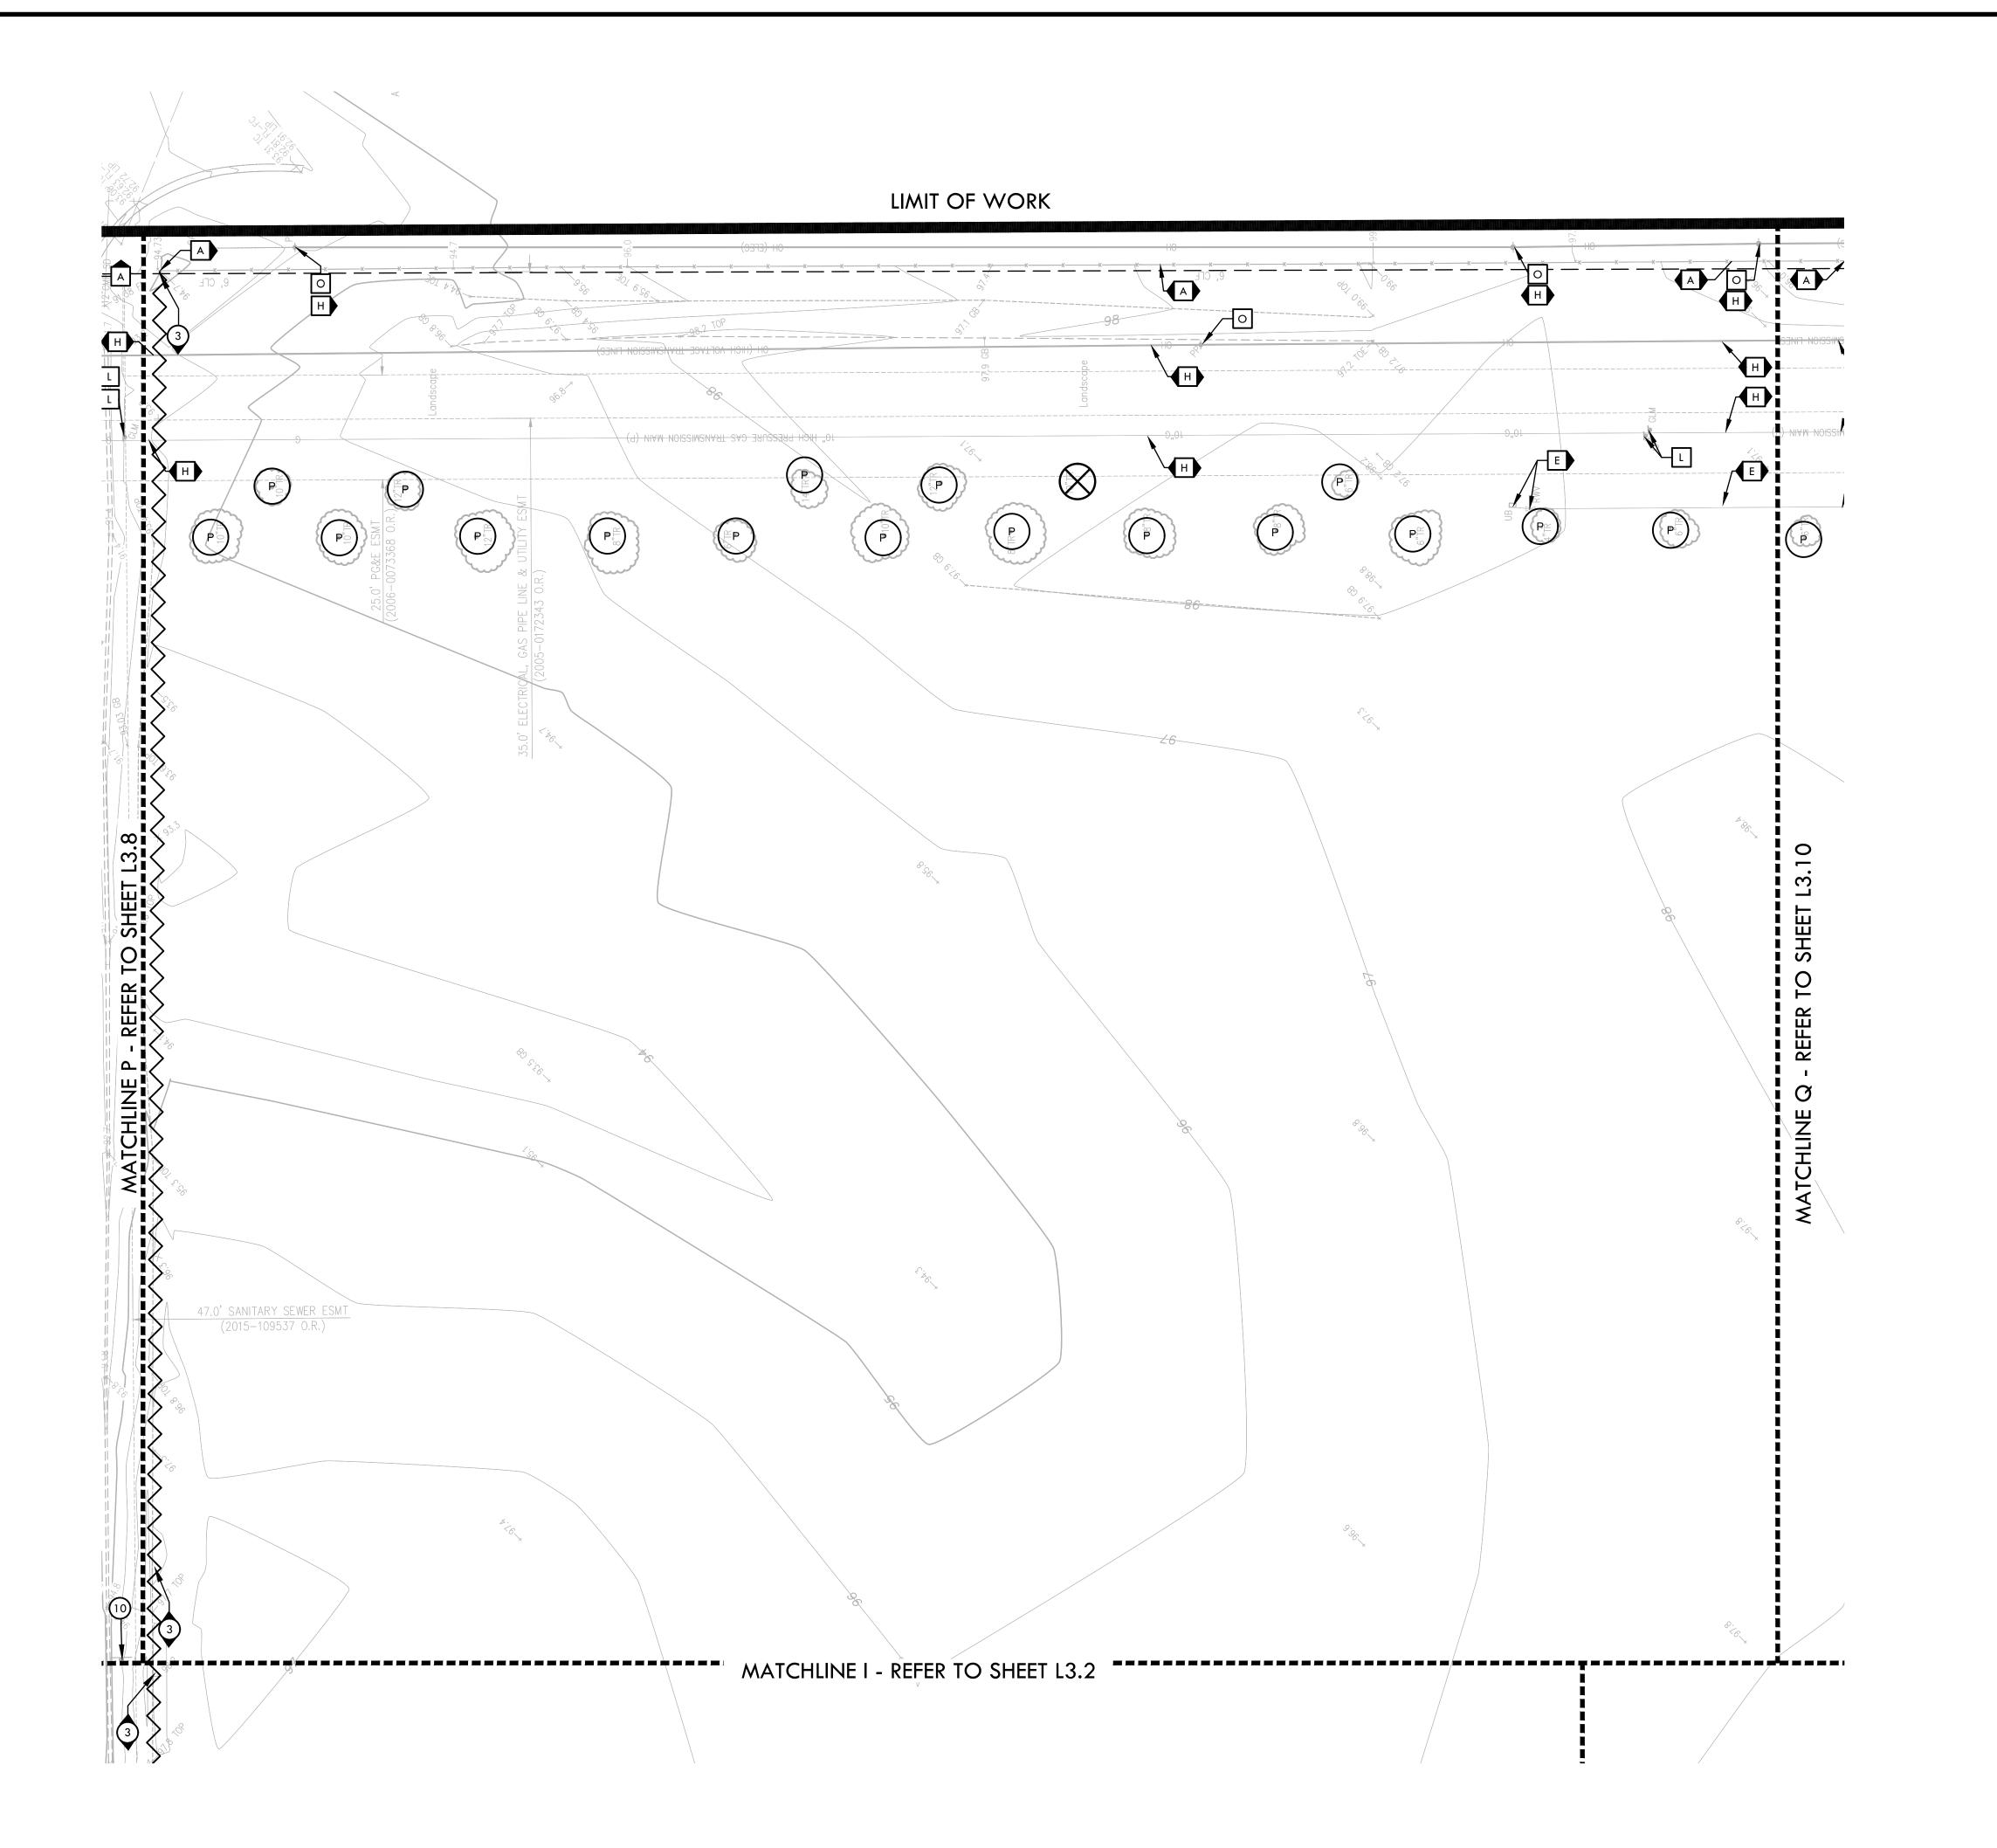



- THE CONTRACTOR SHALL PERFORM ALL CLEARING, DEMOLITION, REMOVAL OF OBSTRUCTIONS AND SITE PREPARATIONS NECESSARY FOR THE PROPER EXECUTION OF ALL WORK CONTAINED IN THE CONTRACT
- CONTRACTOR SHALL VERIFY LOCATION OF ALL EXISTING UTILITIES AND PROVIDE THE REQUIRED COORDINATION FOR THEIR TEMPORARY DISCONNECTION, PROTECTION, REMOVAL AND/OR STORAGE AS MAY BE REQUIRED DURING CONSTRUCTION. CONTRACTOR SHALL COORDINATE WITH THE OWNER TO DETERMINE WHETHER TEMPORARY SERVICES ARE NECESSARY.
- THE CONTRACTOR SHALL VISIT THE SITE PRIOR TO BID SUBMITTAL TO DETERMINE THE EXACT EXTENT AND DEPTH OF SITE DEMOLITION REQUIRED AND VERIFY COMPLIANCE WITH DRAWINGS. THE OWNER SHALL BE NOTIFIED IMMEDIATELY OF ANY DISCREPANCIES.
- 4. THE CONTRACTOR SHALL VERIFY THE LOCATIONS OF ALL EXISTING UTILITIES, STRUCTURES AND SERVICES BEFORE COMMENCING WORK. THE LOCATIONS OF UTILITIES, STRUCTURES AND SERVICES SHOWN IN THE CONTRACT DOCUMENTS SHALL BE DEEMED TO BE APPROXIMATIONS ONLY. ALL DISCREPANCIES BETWEEN WHAT IS SHOWN AND THE ACTUAL FIELD CONDITIONS SHALL BE REPORTED TO THE OWNER'S REPRESENTATIVE. THE CONTRACTOR SHALL CONTACT UNDERGROUND SERVICE ALERT (USA) AT (800) 227-2600 PRIOR TO ANY DEMOLITION OR EXCAVATION. UPON COMPLETION OF USA MARKING OPERATIONS, CONTRACTOR SHALL RECORD ALL UTILITY MARKINGS ON A SEPARATE SET OF DRAWINGS. THIS SET SHALL BE KEPT ON-SITE FOR REFERENCE FOR DURATION OF CONTRACT. NOTIFY THE OWNER'S REPRESENTATIVE IMMEDIATELY SHOULD CONFLICTS ARISE AND REDIRECT WORK TO AVOID DELAY.
- ALL EXISTING ITEMS ARE TO REMAIN UNLESS OTHERWISE NOTED. THE CONTRACTOR SHALL BE RESPONSIBLE FOR REPAIRING OR REPLACING, AT CONTRACTOR'S EXPENSE, ANY EXISTING ITEM DAMAGED OR DESTROYED BY CONSTRUCTION OPERATIONS. CONTRACTOR SHALL ALSO BE RESPONSIBLE FOR REPAIRING OR REPLACING ANY AND ALL DAMAGES TO ADJACENT PROPERTIES. THE DAMAGED ITEMS SHALL BE RESTORED TO AN "AS-WAS" OR BETTER CONDITION OR REPLACED PER THE DISCRETION OF THE OWNER'S REPRESENTATIVE.
- PRIOR TO ANY DEMOLITION WORK, CONTRACTOR SHALL INSTALL SELF-SUPPORTING INTERLOCKING CHAIN-LINK TEMPORARY CONSTRUCTION FENCING TO ENCLOSE AND SECURE THE PROJECT AREA LIMIT OF WORK. THE FENCING SHALL CONTAIN PEDESTRIAN AND/OR VEHICULAR ACCESS GATES AS NECESSARY AND SHALL BE MINIMUM 6 FEET HIGH WITH A TOP AND BOTTOM RAIL WITH KNUCKLED TOP AND BOTTOM SELVAGE (NO BARBED WIRE PERMITTED). ASHALL INCLUDE FULL HEIGHT FRREEN SHADE CLOTH COVERING. THE CONSTRUCTION FENCING WORK SHALL BE SUBJECT TO THE DISCRETION OF THE OWNER'S REPRESENTATIVE.
- PRIOR TO ANY DEMOLITION WORK, CONTRACTOR SHALL PROTECT ALL EXISTING PLANT MATERIAL NOT SCHEDULED FOR REMOVAL BY INSTALLING TEMPORARY 4 FOOT HIGH "BLAZE ORANGE" CONSTRUCTION SAFETY FENCING AT THE DRIPLINE OR PERIMETER. THE FENCING SHALL BE SECURED WITH DRIVEN METAL STAKES. ALL TREE PROTECTION WORK SHALL BE SUBJECT TO THE DISCRETION OF THE OWNER'S REPRESENTATIVE.

DEMOLITION SHALL INCLUDE THE REMOVAL OF ITEM AND ANY FOUNDATION OR STRUCTURAL SUPPORT RELATED TO

- ITEM FOR PLANT MATERIAL THIS SHALL INCLUDE STUMPS AND ROOTS OVER 2 INCHES IN DIAMETER. DISPOSAL SHALL BE OFF-SITE IN A LEGAL MANNER ACCEPTABLE TO THE OWNER'S REPRESENTATIVE AND IN COMPLIANCE WITH ALL FEDERAL, STATE AND LOCAL CODES AND ORDINANCES.
- REFER TO SPECIFICATIONS FOR ADDITIONAL CLEARING, GRUBBING, TOPSOIL STOCKPILING AND OTHER PERTINENT INFORMATION.

DEMOLITION LEGEND		
SYM.	DESCRIPTION	
	LIMIT OF WORK	
	LIMIT OF CLEAR AND GRUB/CONSTRUCTION FENCING	
#	KEY LEGEND CALLOUT - ITEMS TO BE DEMOLISHED AND REMOVED	
#	KEY LEGEND CALLOUT - ITEMS TO REMAIN AND BE PROTECTED	
	EXISTING SURFACE VEGETATION TO BE REMOVED PER SPECIFICATIONS. EXISTING TOP SOIL SHALL BE REMOVED FROM SITE PER GEOTECHINCAL REPORT. REFER TO SPECIFICATIONS FOR INFORMATION. REMOVE EXCESS SOIL FROM SITE.	
 	EXISTING HARDSCAPE PAVING INCLUDING BASE MATERIAL TO BE DEMOLISHED AND REMOVED. FOR CONCRETE PAVING, CONTRACTOR TO SAWCUT AT NEAREST EXPANSION/SCORE JOINT.	
\bigotimes	REMOVE EXISTING TREES	
Р	TREE TO REMAIN AND BE PROTECTED AND PRUNED, REFER TO SPECIFICATIONS, SECTION 02050 - EXISTING VEGETATION PROTECTION	
4	DEMOLISH AND REMOVE EXISTING FENCE, INCLUDING GATES, POSTS, HARDWARE, FABRIC AND FOOTINGS	
	SAWCUT EXISTING ASPHALT PAVING	


ITEMS	TO BE DEMOLISHED AND/OR REMOVED
$\overline{}$	

- CURB AND ALL BASE MATERIAL TO BE DEMOLISHED AND REMOVED.
- ELECTRICAL ITEMS TO BE DEMOLISHED AND REMOVED. REFER TO ELECTRICAL PLANS.
 - FENCE AND FOOTINGS BE DEMOLISHED AND REMOVED.
 - DRAIN STRUCTURES TO BE DEMOLISHED AND REMOVED.

 - BOLLARD AND FOOTING TO BE DEMOLISHED AND REMOVED.
 - CONCRETE PAD TO BE DEMOLISHED AND REMOVED.
- POWER POLE AND OVERHEAD LINE WILL BE REMOVED BY OTHERS PRIOR TO START OF PROJECT.
- WATER UTILITY AND ASSOCIATED ITEMS TO BE DEMOLISHED AND REMOVED.
- SIGN, POST AND FOOTING TO BE DEMOLISHED AND REMOVED. STREET LIGHT, POST, AND FOOTING TO BE REMOVED AND RELOCATED.
- TRAFFIC SIGNAL BOX TO BE DEMOLISHED AND REMOVED.
- UTILITY BOX TO BE REPLACED WITH TRAFFIC RATED BOX AND LID.
- CABLE TV BOX TO BE REMOVED AND RELOCATED.
- MONUMENT TO BE DEMOLISHED AND REMOVED.

ITEMS TO BE PROTECTED OR RELOCATED EDGEBANDS, FENCING, GATES, CURBS &/OR GUTTERS TO REMAIN & BE PROTECTED.

- HARDSCAPE TO REMAIN AND BE PROTECTED. ELECTRICAL ITEMS TO REMAIN AND BE PROTECTED. REFER TO ELECTRICAL PLANS
- DOMESTIC WATER LINE AND/OR VALVE AND ASSOCIATED ITEMS TO REMAIN AND BE PROTECTED.
- RECYCLED WATER LINE AND/OR VALVE AND ASSOCIATED ITEMS TO REMAIN AND BE PROTECTED.
- SANITARY SEWER LINE AND/OR STRUCTURES TO REMAIN AND BE PROTECTED.
- STORM DRAIN LINE AND/OR STRUCTURES TO REMAIN AND BE PROTECTED.
- UTILITY LINES AND/OR STRUCTURES TO REMAIN AN BE PROTECTED.
- BOLLARD AND/OR POST TO REMAIN AND BE PROTECTED.
- STREET LIGHT AND/OR POWER POLE TO REMAIN AND BE PROTECTED
- SIGN, POST, AND ACCOMPANYING ITEMS TO REMAIN AND BE PROTECTED. FIRE HYDRANT TO REMAIN AND BE PROTECTED.
- MONUMENT TO REMAIN AND BE PROTECTED.
- POWER POLE TO REMAIN AND BE PROTECTED

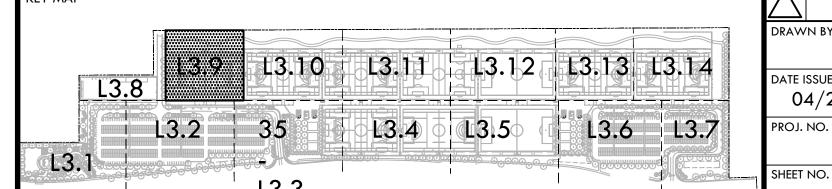

LANDSCAPE ARCHITECTURE CIVIL ENGINEERING SPORT PLANNING & DESIGN 1843 Iron Point Rd. Suite 140 Folsom, CA 95630 tel: 916.415.6554 fax: 916.415.6525 www.VerdeDesignInc.com

VERDE DESIGN

CONSULTANT

DEMOLITION PLAN

ROSEVILLE SOCCER COMPLEX

PROJECT ADDRESS 2600 WESTBROOK BLVD


ROSEVILLE, CA 95747

NO.	REVISIONS	DATE


04/29/2022 1"=20'-0" PROJ. NO.


2103800

DRAWING NAME: Y:\Projects-F0\2021\2103800 - roseville 6 soccer complex\cad_DEM-SRV.dwg
PLOT DATE: 04-28-22 PLOTTED BY: station46

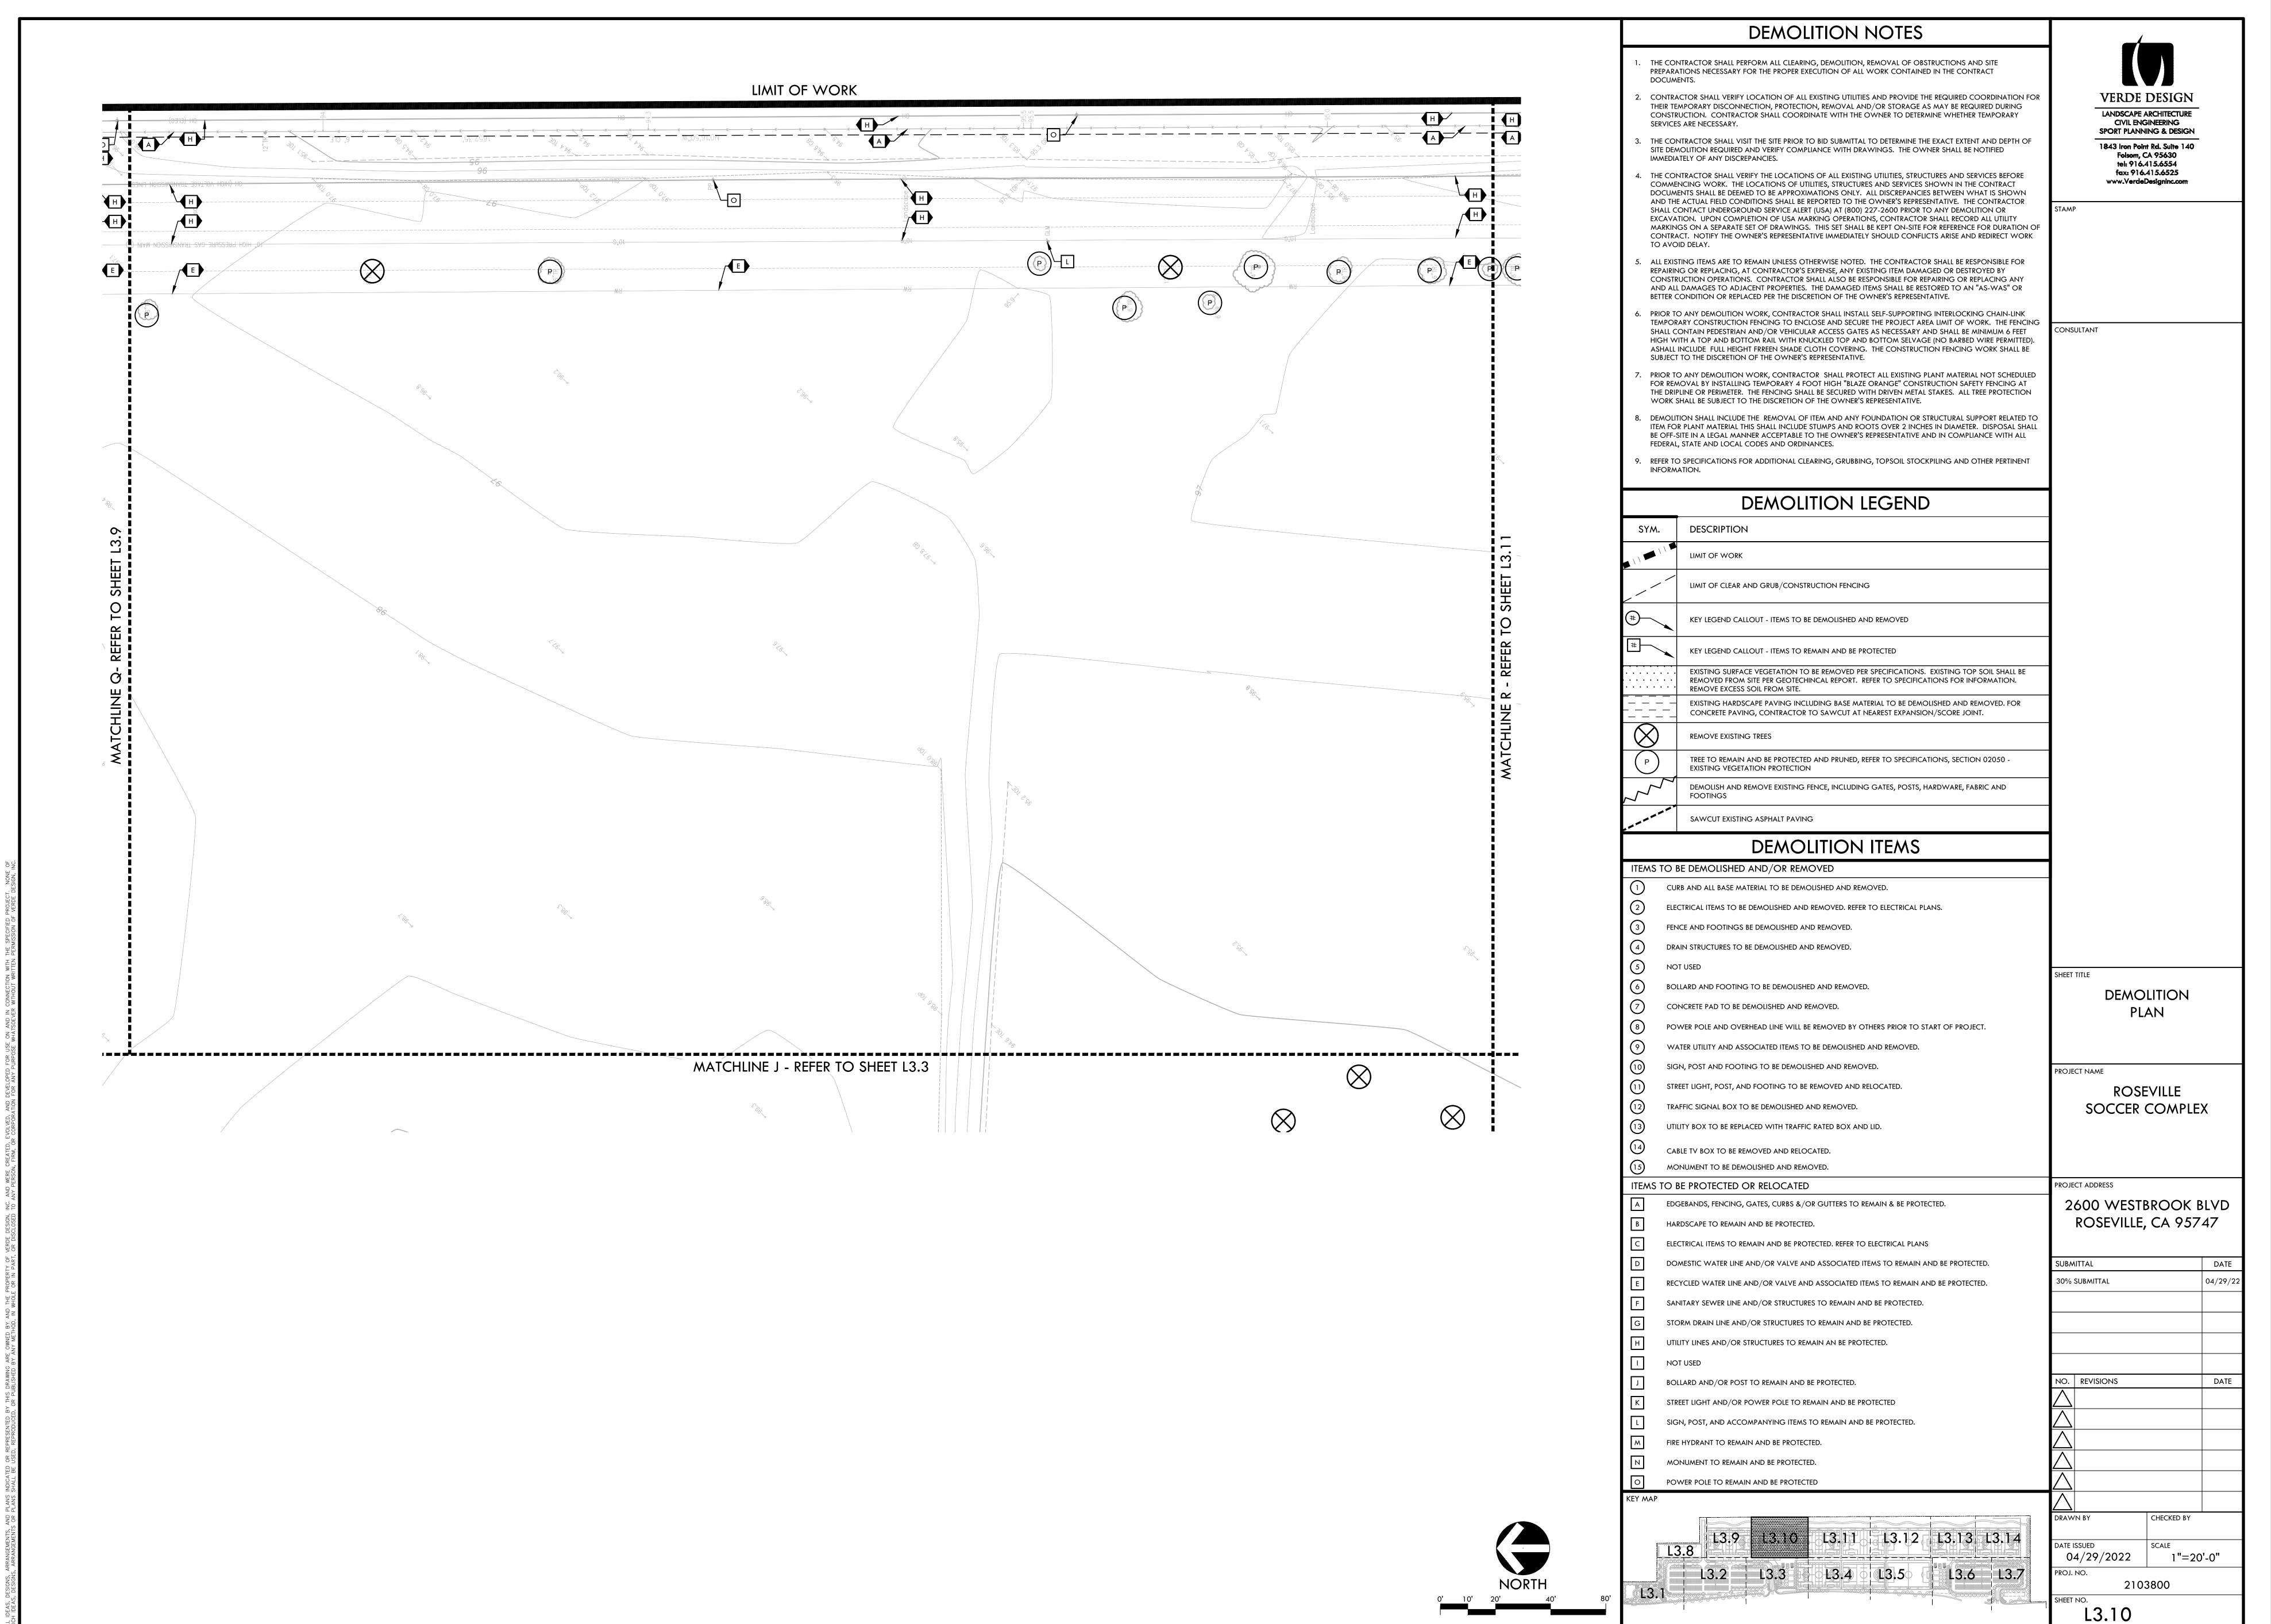


DRAWING NAME: Y:\Projects-F0\2021\2103800 - roseville 6 soccer complex\cad_DEM-SRV.dwg
PLOT DATE: 04-28-22 PLOTTED BY: station46

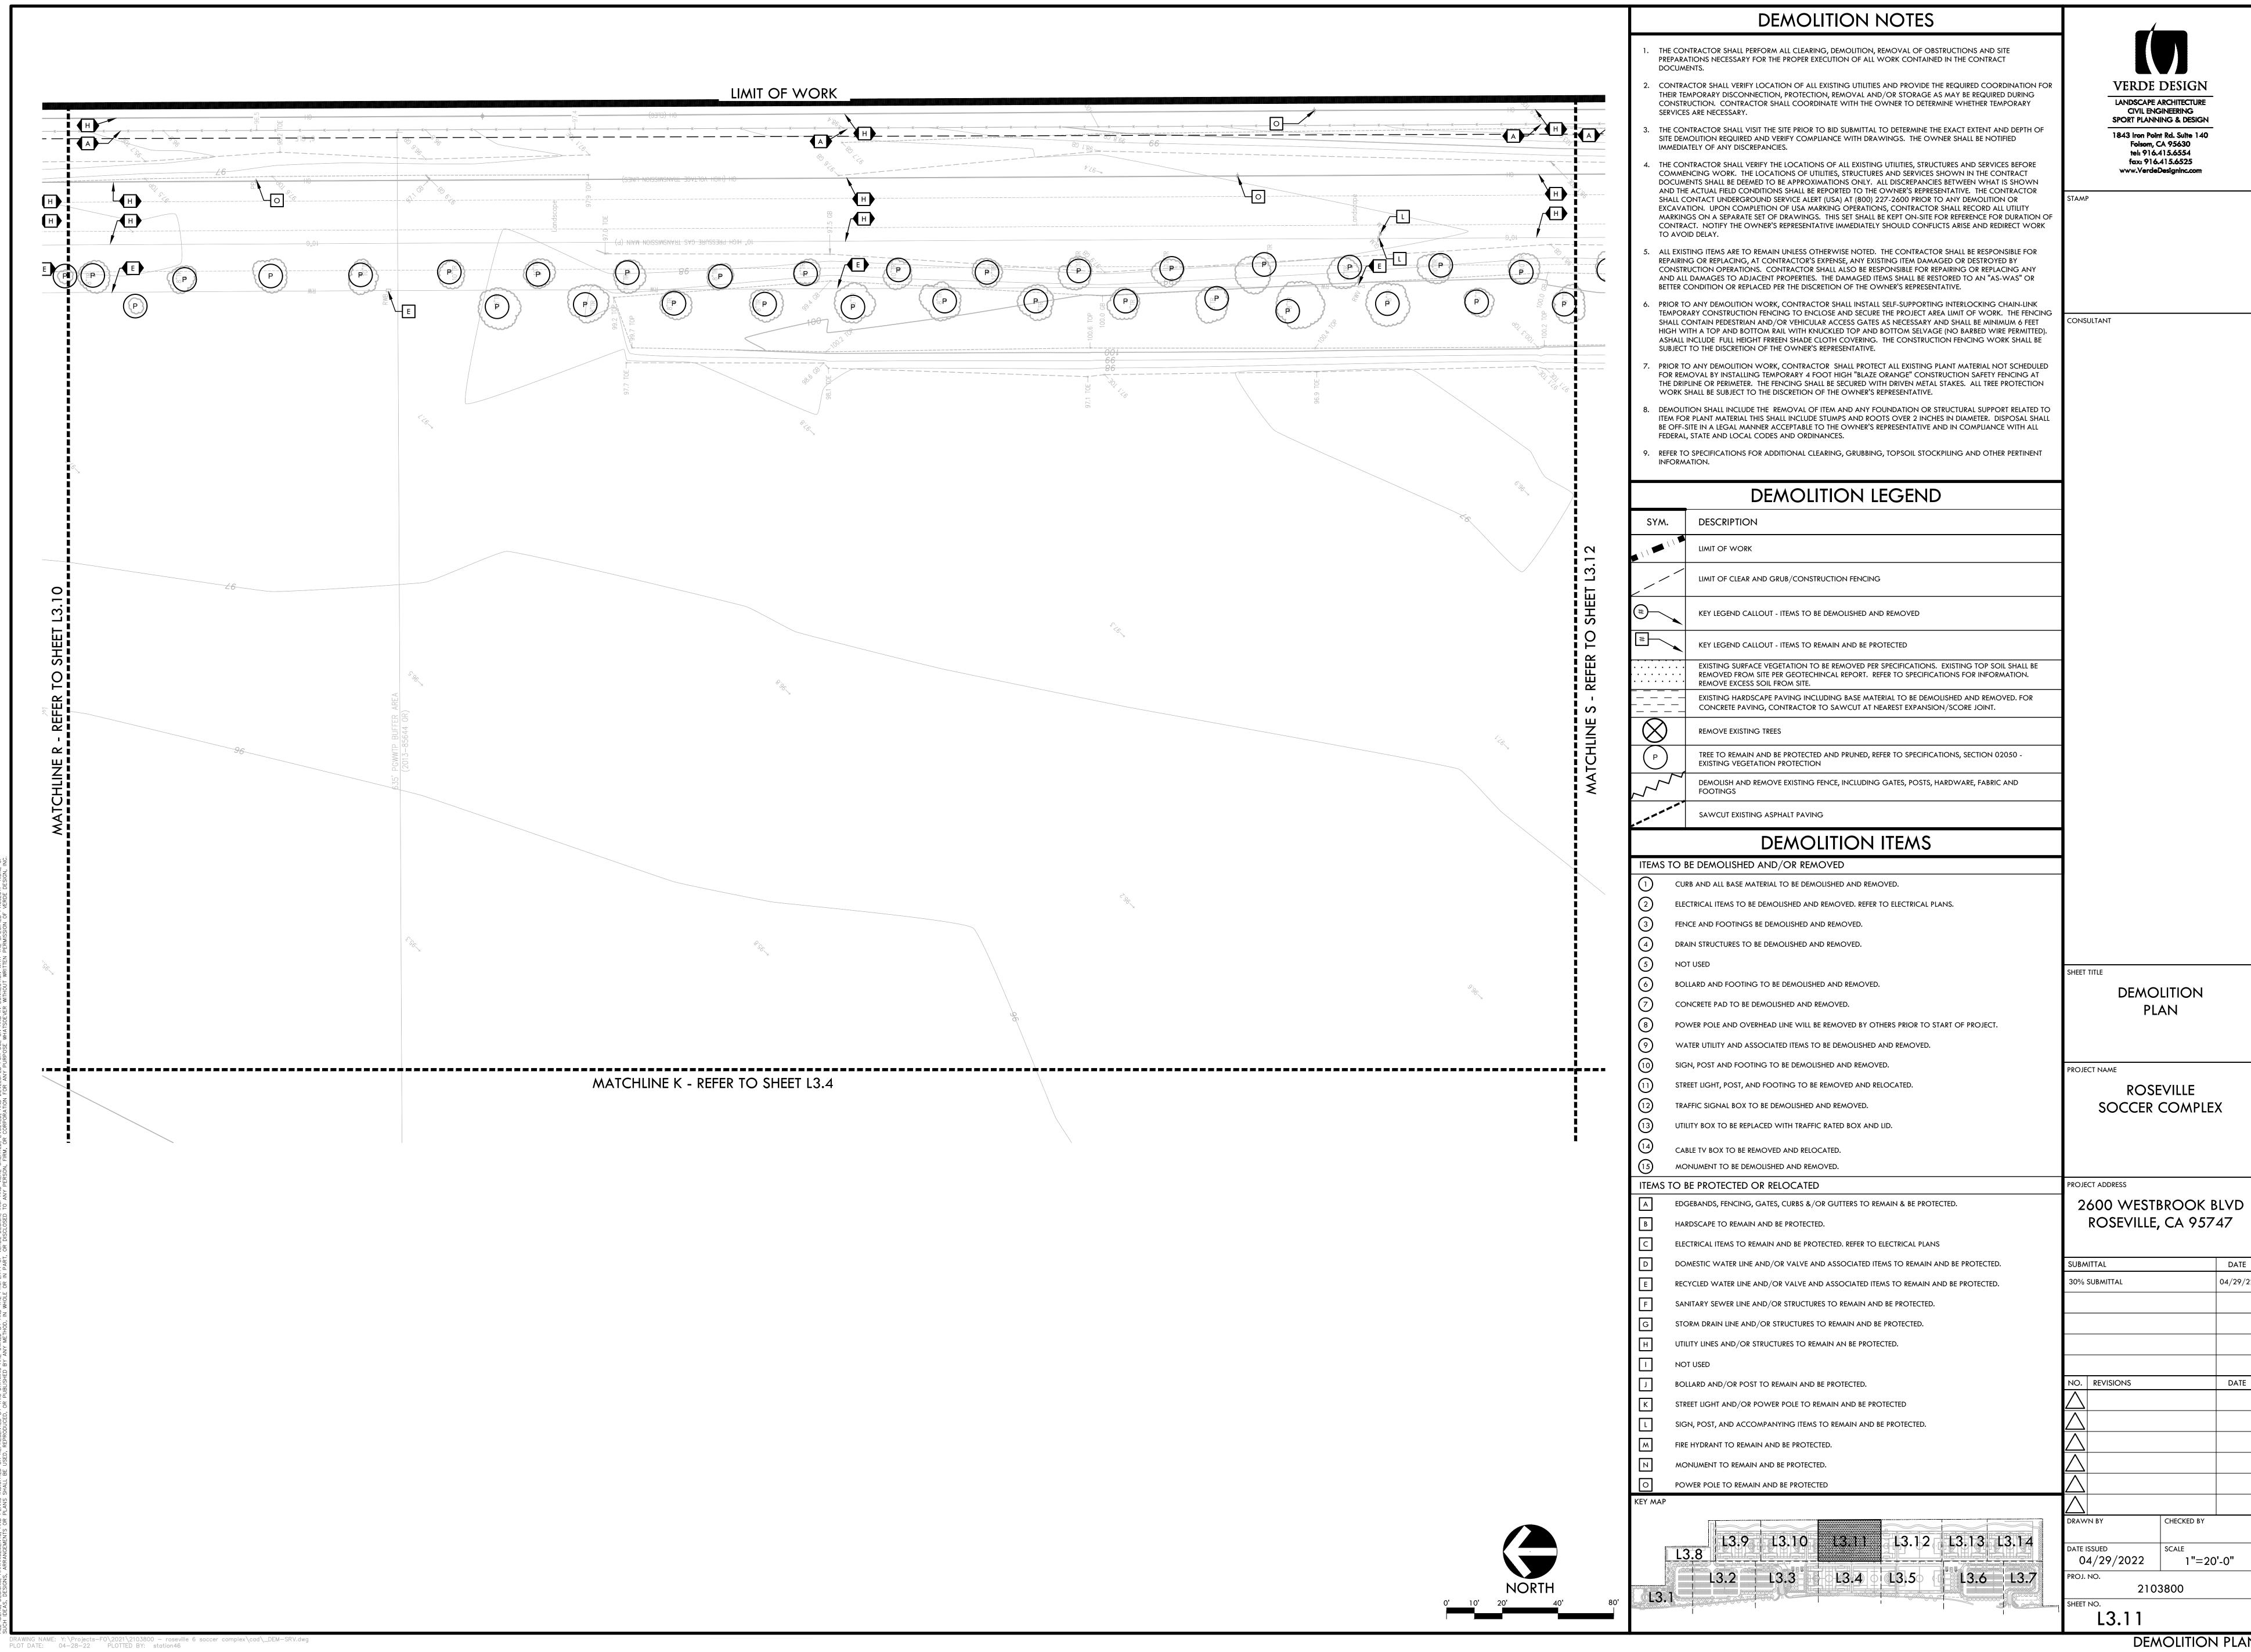

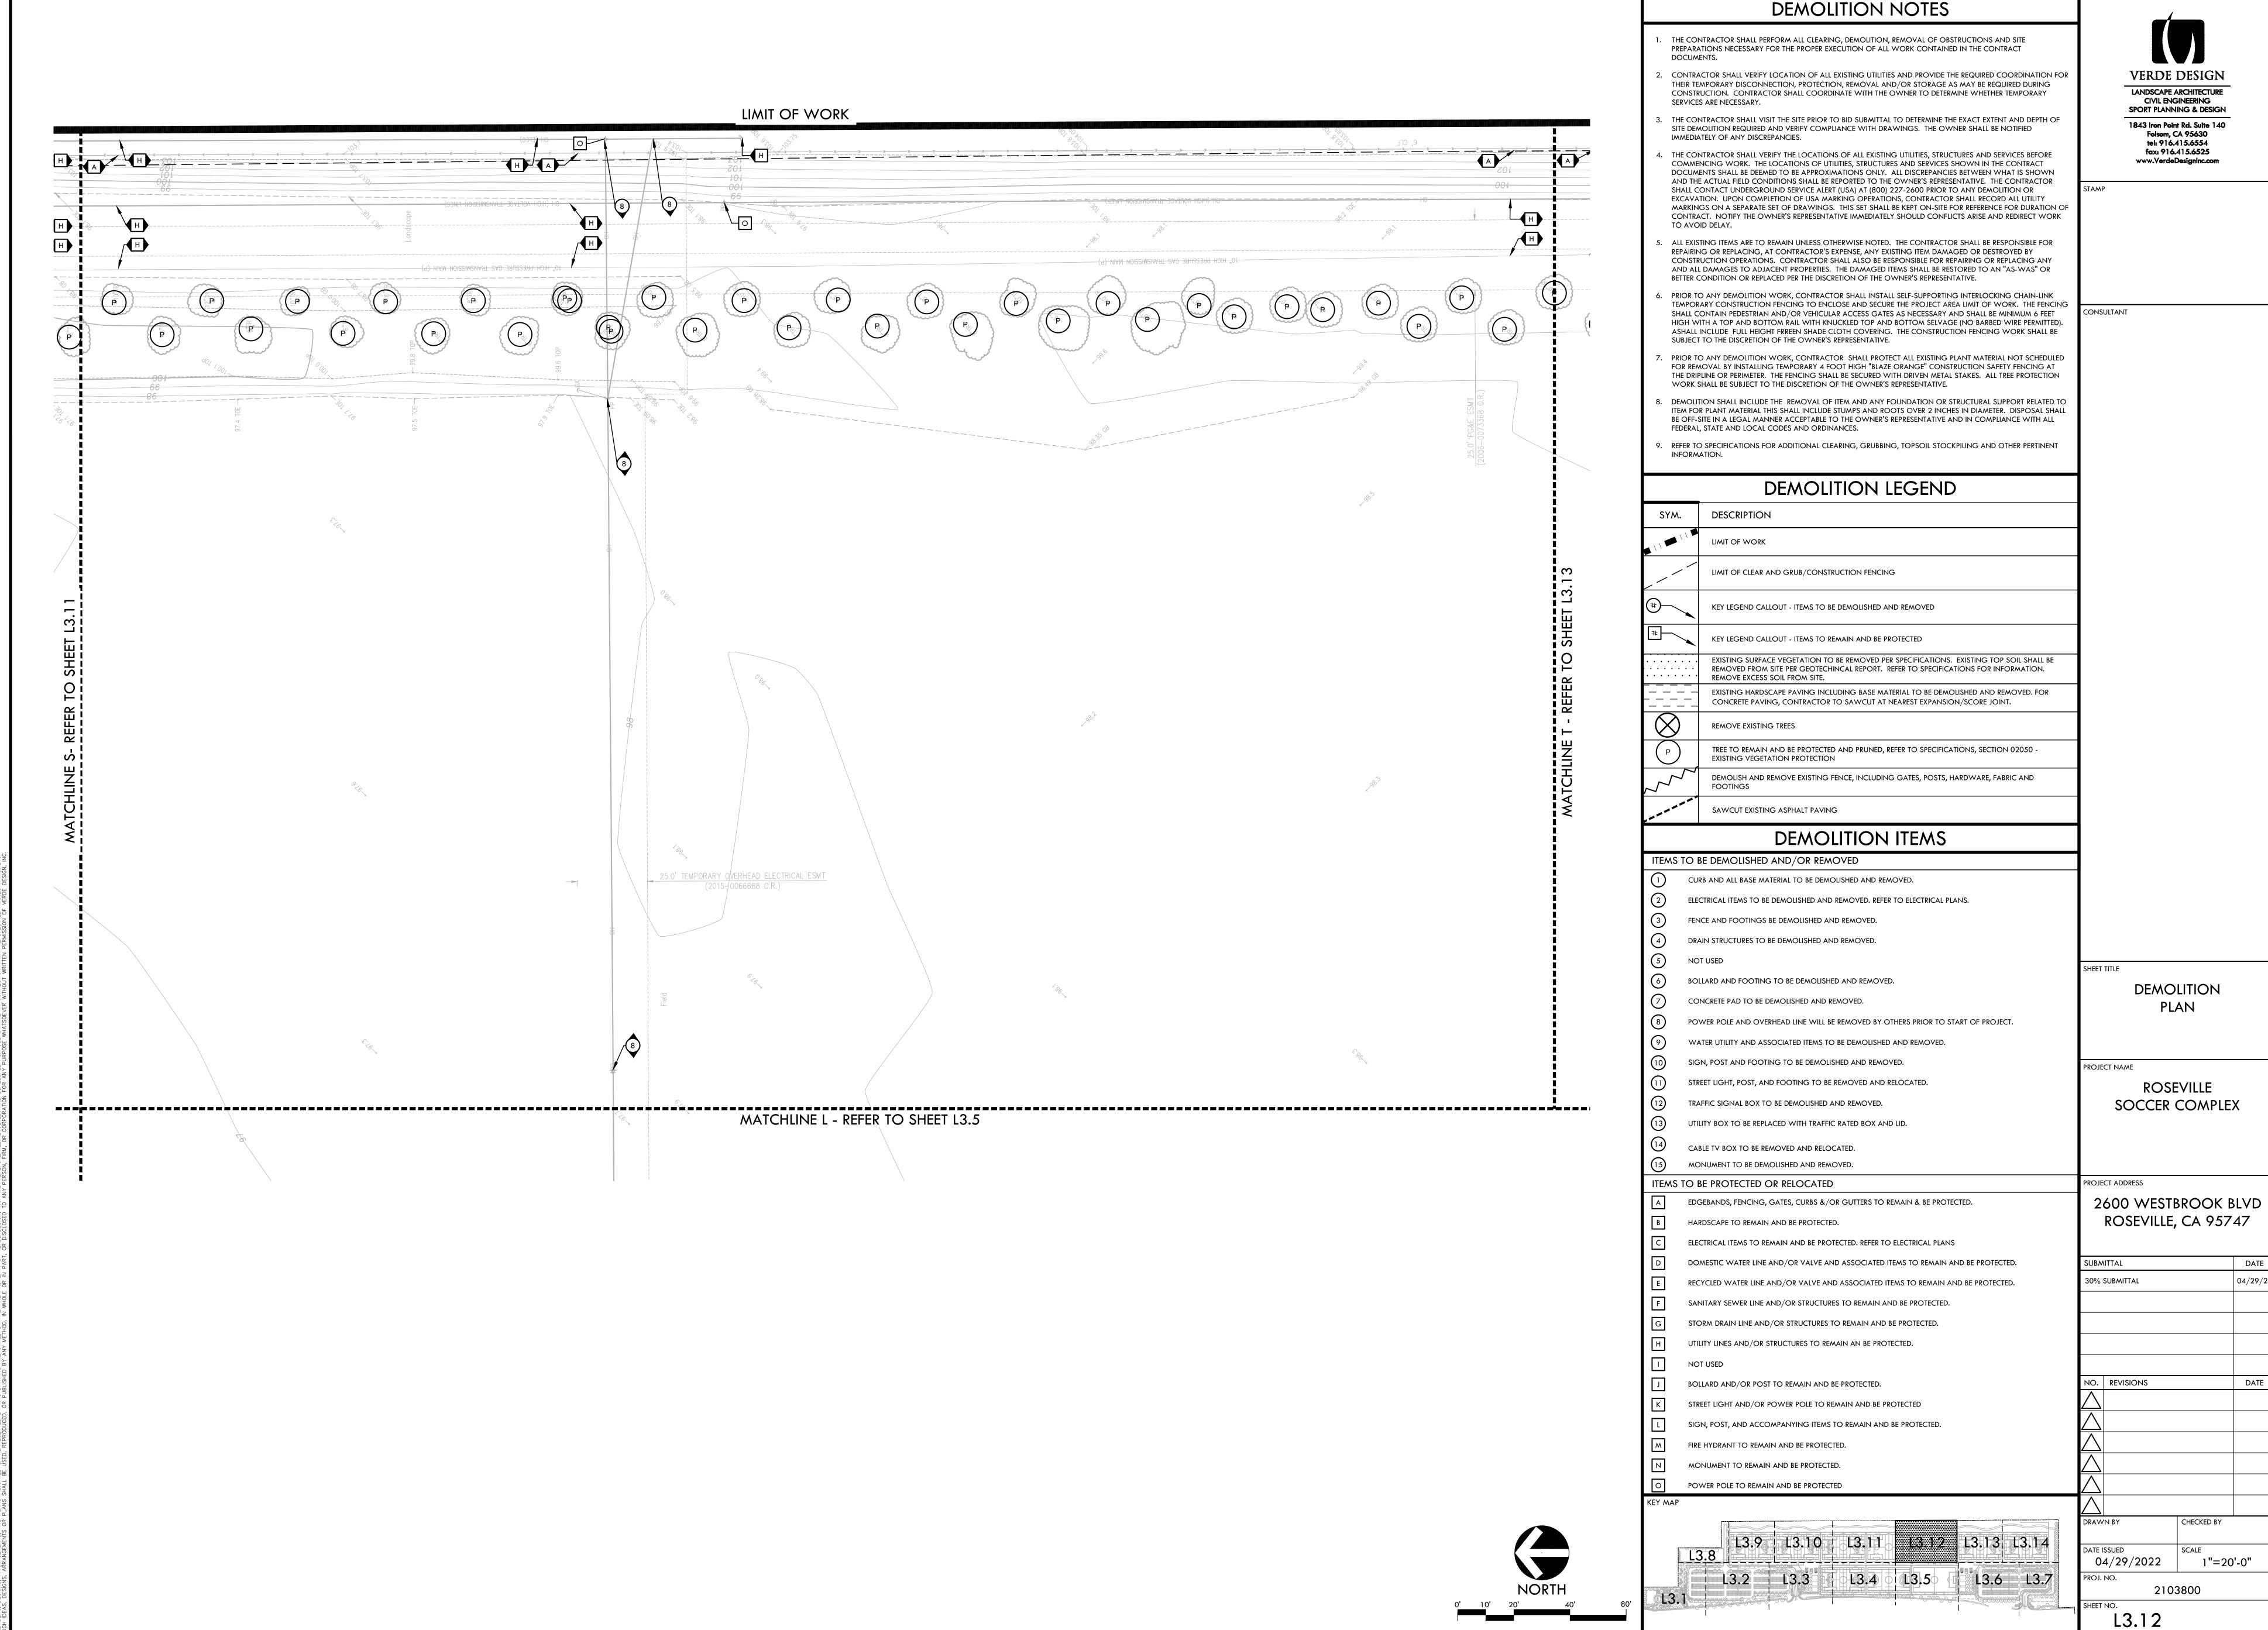

DRAWING NAME: Y:\Projects-F0\2021\2103800 - roseville 6 soccer complex\cad_DEM-SRV.dwg
PLOT DATE: 04-28-22 PLOTTED BY: station46

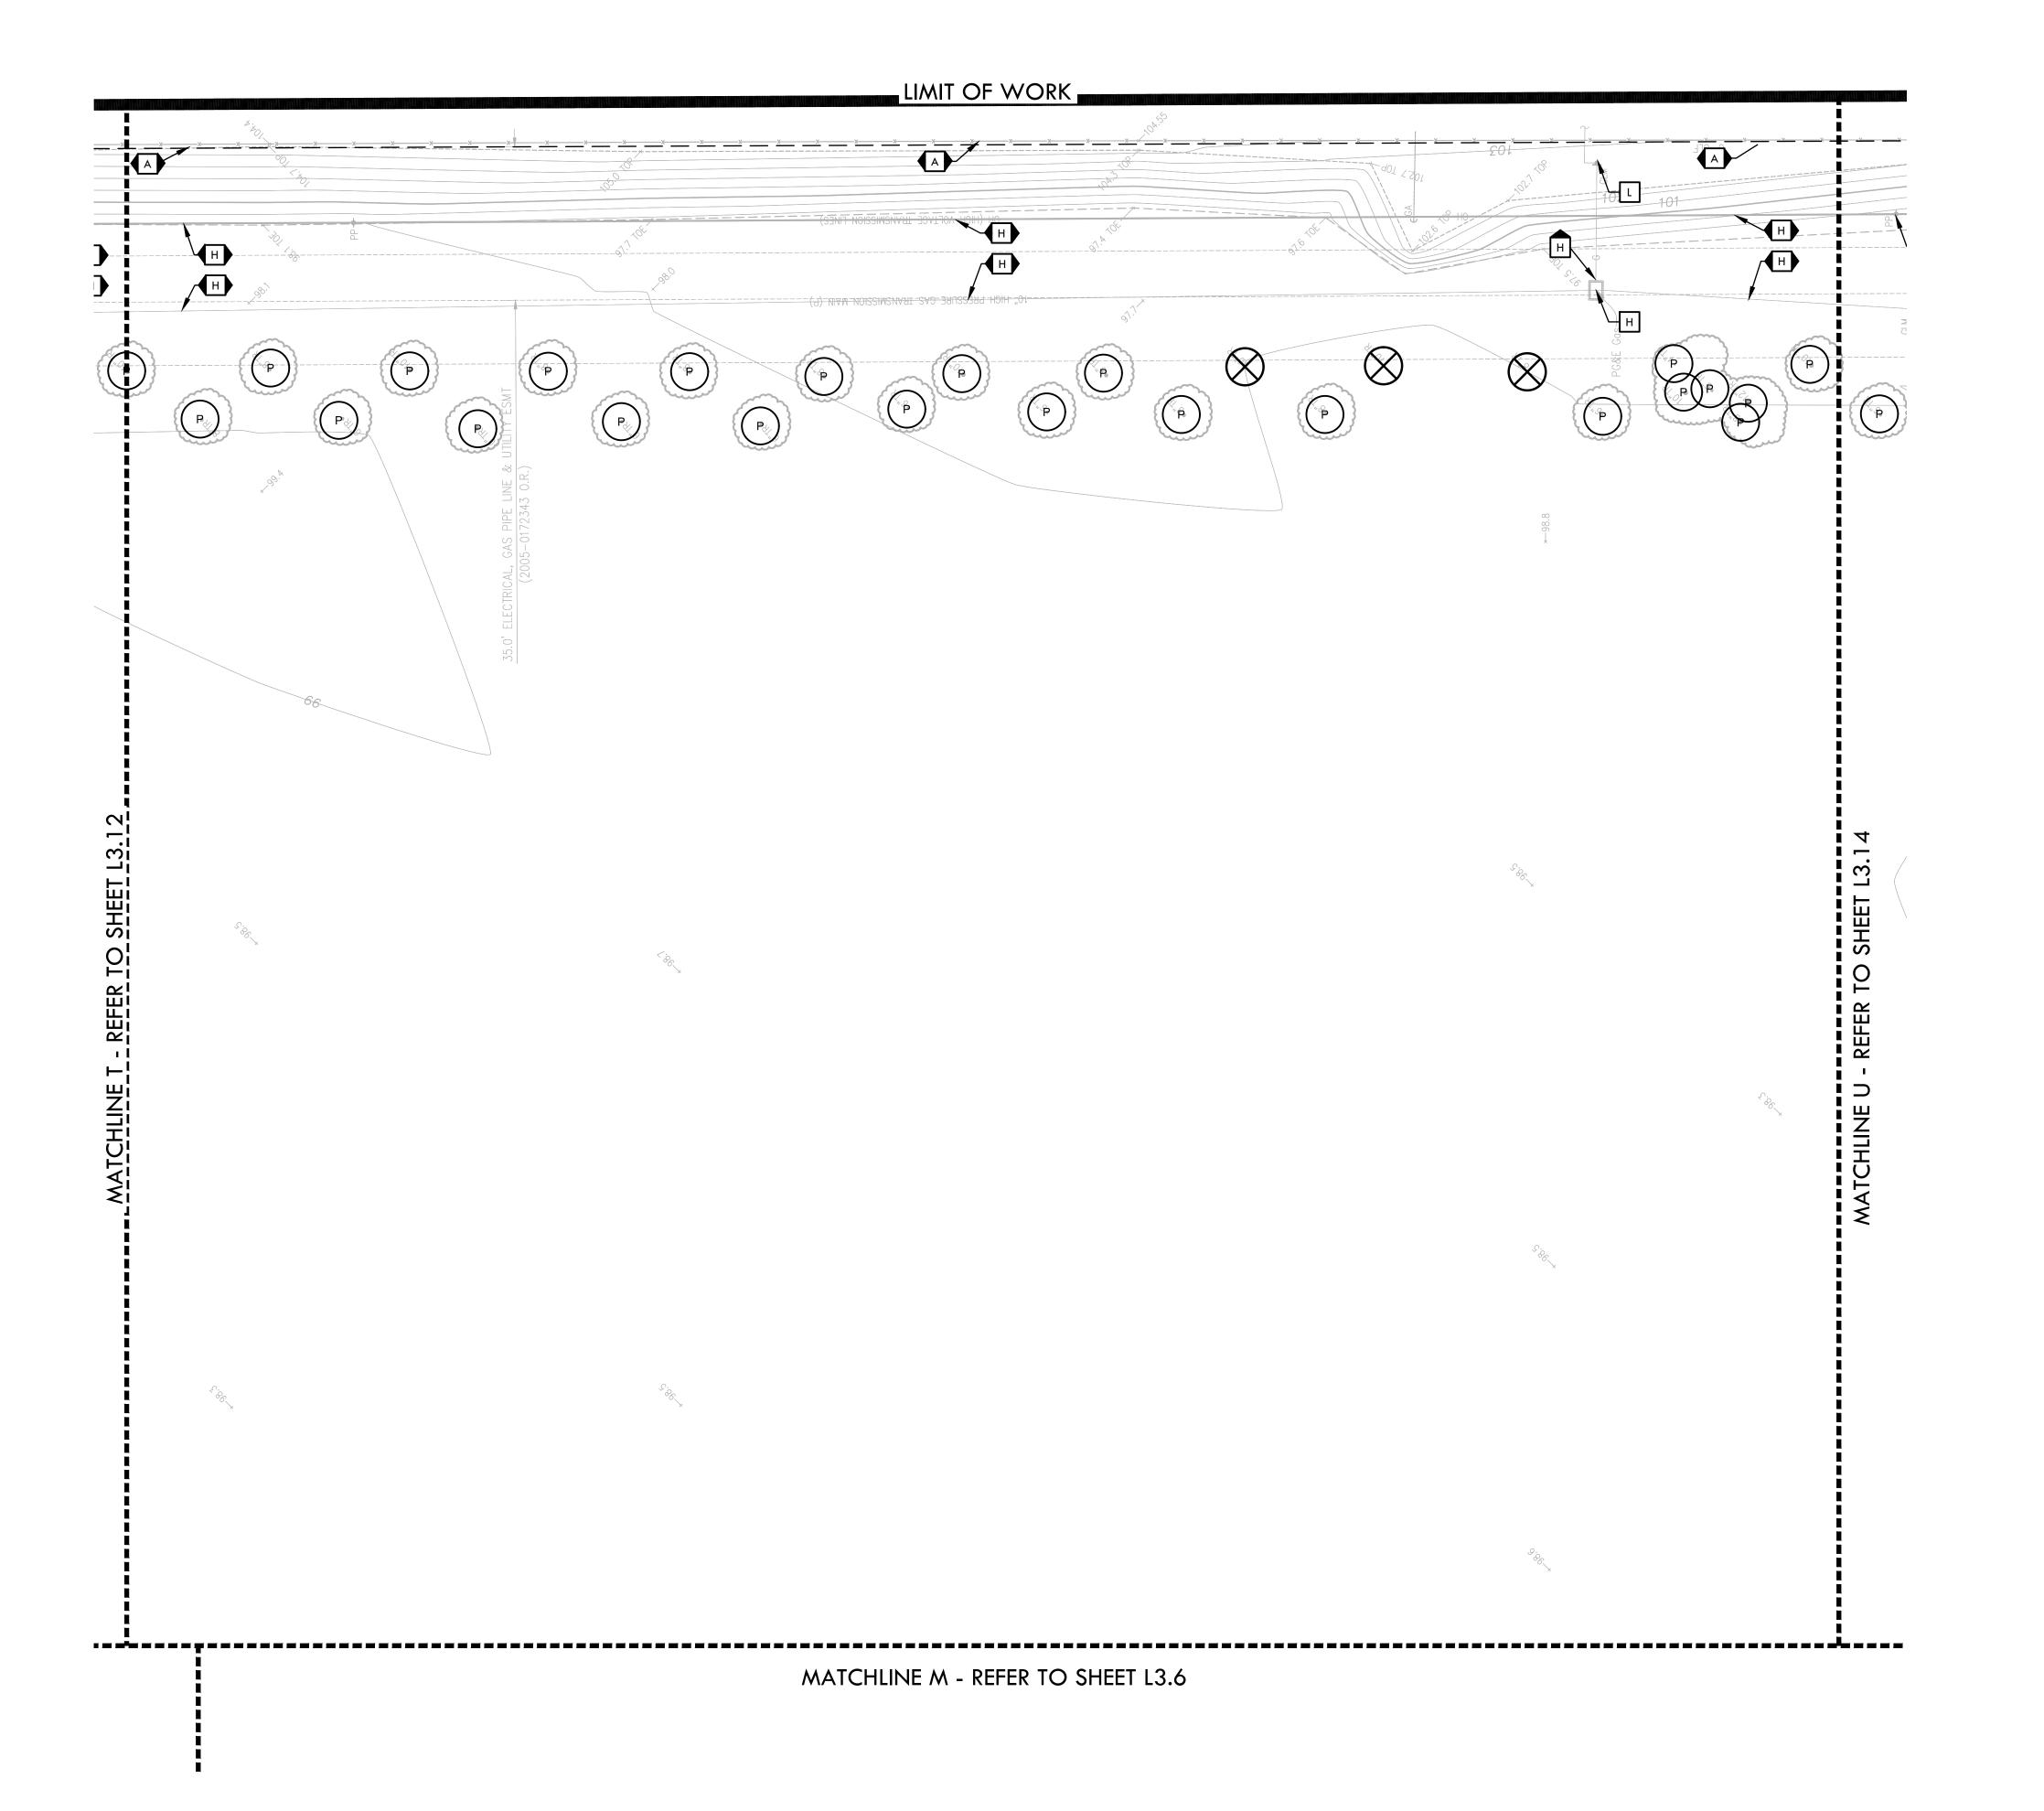

DEMOLITION NOTES

- THE CONTRACTOR SHALL PERFORM ALL CLEARING, DEMOLITION, REMOVAL OF OBSTRUCTIONS AND SITE PREPARATIONS NECESSARY FOR THE PROPER EXECUTION OF ALL WORK CONTAINED IN THE CONTRACT
- CONTRACTOR SHALL VERIFY LOCATION OF ALL EXISTING UTILITIES AND PROVIDE THE REQUIRED COORDINATION FOR THEIR TEMPORARY DISCONNECTION, PROTECTION, REMOVAL AND/OR STORAGE AS MAY BE REQUIRED DURING CONSTRUCTION. CONTRACTOR SHALL COORDINATE WITH THE OWNER TO DETERMINE WHETHER TEMPORARY SERVICES ARE NECESSARY.
- THE CONTRACTOR SHALL VISIT THE SITE PRIOR TO BID SUBMITTAL TO DETERMINE THE EXACT EXTENT AND DEPTH OF SITE DEMOLITION REQUIRED AND VERIFY COMPLIANCE WITH DRAWINGS. THE OWNER SHALL BE NOTIFIED IMMEDIATELY OF ANY DISCREPANCIES.
- 4. THE CONTRACTOR SHALL VERIFY THE LOCATIONS OF ALL EXISTING UTILITIES, STRUCTURES AND SERVICES BEFORE COMMENCING WORK. THE LOCATIONS OF UTILITIES, STRUCTURES AND SERVICES SHOWN IN THE CONTRACT DOCUMENTS SHALL BE DEEMED TO BE APPROXIMATIONS ONLY. ALL DISCREPANCIES BETWEEN WHAT IS SHOWN AND THE ACTUAL FIELD CONDITIONS SHALL BE REPORTED TO THE OWNER'S REPRESENTATIVE. THE CONTRACTOR SHALL CONTACT UNDERGROUND SERVICE ALERT (USA) AT (800) 227-2600 PRIOR TO ANY DEMOLITION OR EXCAVATION. UPON COMPLETION OF USA MARKING OPERATIONS, CONTRACTOR SHALL RECORD ALL UTILITY MARKINGS ON A SEPARATE SET OF DRAWINGS. THIS SET SHALL BE KEPT ON-SITE FOR REFERENCE FOR DURATION OF CONTRACT. NOTIFY THE OWNER'S REPRESENTATIVE IMMEDIATELY SHOULD CONFLICTS ARISE AND REDIRECT WORK TO AVOID DELAY.
- ALL EXISTING ITEMS ARE TO REMAIN UNLESS OTHERWISE NOTED. THE CONTRACTOR SHALL BE RESPONSIBLE FOR REPAIRING OR REPLACING, AT CONTRACTOR'S EXPENSE, ANY EXISTING ITEM DAMAGED OR DESTROYED BY CONSTRUCTION OPERATIONS. CONTRACTOR SHALL ALSO BE RESPONSIBLE FOR REPAIRING OR REPLACING ANY AND ALL DAMAGES TO ADJACENT PROPERTIES. THE DAMAGED ITEMS SHALL BE RESTORED TO AN "AS-WAS" OR BETTER CONDITION OR REPLACED PER THE DISCRETION OF THE OWNER'S REPRESENTATIVE.
- PRIOR TO ANY DEMOLITION WORK, CONTRACTOR SHALL INSTALL SELF-SUPPORTING INTERLOCKING CHAIN-LINK TEMPORARY CONSTRUCTION FENCING TO ENCLOSE AND SECURE THE PROJECT AREA LIMIT OF WORK. THE FENCING SHALL CONTAIN PEDESTRIAN AND/OR VEHICULAR ACCESS GATES AS NECESSARY AND SHALL BE MINIMUM 6 FEET HIGH WITH A TOP AND BOTTOM RAIL WITH KNUCKLED TOP AND BOTTOM SELVAGE (NO BARBED WIRE PERMITTED). ASHALL INCLUDE FULL HEIGHT FRREEN SHADE CLOTH COVERING. THE CONSTRUCTION FENCING WORK SHALL BE SUBJECT TO THE DISCRETION OF THE OWNER'S REPRESENTATIVE.
- PRIOR TO ANY DEMOLITION WORK, CONTRACTOR SHALL PROTECT ALL EXISTING PLANT MATERIAL NOT SCHEDULED FOR REMOVAL BY INSTALLING TEMPORARY 4 FOOT HIGH "BLAZE ORANGE" CONSTRUCTION SAFETY FENCING AT THE DRIPLINE OR PERIMETER. THE FENCING SHALL BE SECURED WITH DRIVEN METAL STAKES. ALL TREE PROTECTION WORK SHALL BE SUBJECT TO THE DISCRETION OF THE OWNER'S REPRESENTATIVE.
- DEMOLITION SHALL INCLUDE THE REMOVAL OF ITEM AND ANY FOUNDATION OR STRUCTURAL SUPPORT RELATED TO ITEM FOR PLANT MATERIAL THIS SHALL INCLUDE STUMPS AND ROOTS OVER 2 INCHES IN DIAMETER. DISPOSAL SHALL BE OFF-SITE IN A LEGAL MANNER ACCEPTABLE TO THE OWNER'S REPRESENTATIVE AND IN COMPLIANCE WITH ALL FEDERAL, STATE AND LOCAL CODES AND ORDINANCES.
- . REFER TO SPECIFICATIONS FOR ADDITIONAL CLEARING, GRUBBING, TOPSOIL STOCKPILING AND OTHER PERTINENT INFORMATION.

DEMOLITION LEGEND		
SYM.	DESCRIPTION	
	LIMIT OF WORK	
	LIMIT OF CLEAR AND GRUB/CONSTRUCTION FENCING	
#	KEY LEGEND CALLOUT - ITEMS TO BE DEMOLISHED AND REMOVED	
#	KEY LEGEND CALLOUT - ITEMS TO REMAIN AND BE PROTECTED	
	EXISTING SURFACE VEGETATION TO BE REMOVED PER SPECIFICATIONS. EXISTING TOP SOIL SHALL BE REMOVED FROM SITE PER GEOTECHINCAL REPORT. REFER TO SPECIFICATIONS FOR INFORMATION. REMOVE EXCESS SOIL FROM SITE.	
	EXISTING HARDSCAPE PAVING INCLUDING BASE MATERIAL TO BE DEMOLISHED AND REMOVED. FOR CONCRETE PAVING, CONTRACTOR TO SAWCUT AT NEAREST EXPANSION/SCORE JOINT.	
\bigotimes	REMOVE EXISTING TREES	
Р	TREE TO REMAIN AND BE PROTECTED AND PRUNED, REFER TO SPECIFICATIONS, SECTION 02050 - EXISTING VEGETATION PROTECTION	
7	DEMOLISH AND REMOVE EXISTING FENCE, INCLUDING GATES, POSTS, HARDWARE, FABRIC AND FOOTINGS	
-	SAWCUT EXISTING ASPHALT PAVING	

DEMOLITION ITEMS

ITEMS	TO BE DEMOLISHED AND/OR REMOVED


- CURB AND ALL BASE MATERIAL TO BE DEMOLISHED AND REMOVED.
- ELECTRICAL ITEMS TO BE DEMOLISHED AND REMOVED. REFER TO ELECTRICAL PLANS.
- FENCE AND FOOTINGS BE DEMOLISHED AND REMOVED.
- DRAIN STRUCTURES TO BE DEMOLISHED AND REMOVED.
- BOLLARD AND FOOTING TO BE DEMOLISHED AND REMOVED.
- CONCRETE PAD TO BE DEMOLISHED AND REMOVED.
- POWER POLE AND OVERHEAD LINE WILL BE REMOVED BY OTHERS PRIOR TO START OF PROJECT.
- WATER UTILITY AND ASSOCIATED ITEMS TO BE DEMOLISHED AND REMOVED.
- SIGN, POST AND FOOTING TO BE DEMOLISHED AND REMOVED.
- STREET LIGHT, POST, AND FOOTING TO BE REMOVED AND RELOCATED.
- TRAFFIC SIGNAL BOX TO BE DEMOLISHED AND REMOVED.

MONUMENT TO BE DEMOLISHED AND REMOVED.

- UTILITY BOX TO BE REPLACED WITH TRAFFIC RATED BOX AND LID.
- CABLE TV BOX TO BE REMOVED AND RELOCATED.

ITEMS TO BE PROTECTED OR RELOCATED

- EDGEBANDS, FENCING, GATES, CURBS &/OR GUTTERS TO REMAIN & BE PROTECTED. HARDSCAPE TO REMAIN AND BE PROTECTED.
- ELECTRICAL ITEMS TO REMAIN AND BE PROTECTED. REFER TO ELECTRICAL PLANS
- DOMESTIC WATER LINE AND/OR VALVE AND ASSOCIATED ITEMS TO REMAIN AND BE PROTECTED.
- RECYCLED WATER LINE AND/OR VALVE AND ASSOCIATED ITEMS TO REMAIN AND BE PROTECTED.
- SANITARY SEWER LINE AND/OR STRUCTURES TO REMAIN AND BE PROTECTED.
- STORM DRAIN LINE AND/OR STRUCTURES TO REMAIN AND BE PROTECTED.
- UTILITY LINES AND/OR STRUCTURES TO REMAIN AN BE PROTECTED.
- BOLLARD AND/OR POST TO REMAIN AND BE PROTECTED.
- STREET LIGHT AND/OR POWER POLE TO REMAIN AND BE PROTECTED
- SIGN, POST, AND ACCOMPANYING ITEMS TO REMAIN AND BE PROTECTED.
- FIRE HYDRANT TO REMAIN AND BE PROTECTED.
- MONUMENT TO REMAIN AND BE PROTECTED.
- POWER POLE TO REMAIN AND BE PROTECTED

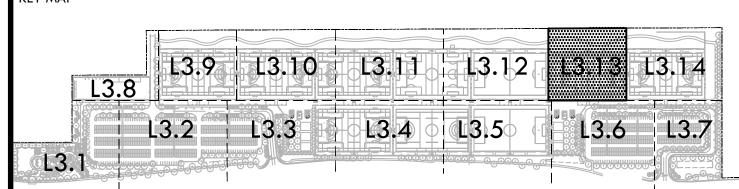

VERDE DESIGN LANDSCAPE ARCHITECTURE CIVIL ENGINEERING SPORT PLANNING & DESIGN 1843 Iron Point Rd. Suite 140 Folsom, CA 95630 tel: 916.415.6554 fax: 916.415.6525 www.VerdeDesignInc.com

CONSULTANT

DEMOLITION PLAN

PROJECT NAME

ROSEVILLE SOCCER COMPLEX

2600 WESTBROOK BLVD ROSEVILLE, CA 95747


NO. REVISIONS

04/29/2022 1"=20'-0"

2103800 L3.13

DEMOLITION PLAN

DRAWING NAME: Y:\Projects-F0\2021\2103800 - roseville 6 soccer complex\cad_DEM-SRV.dwg
PLOT DATE: 04-28-22 PLOTTED BY: station46

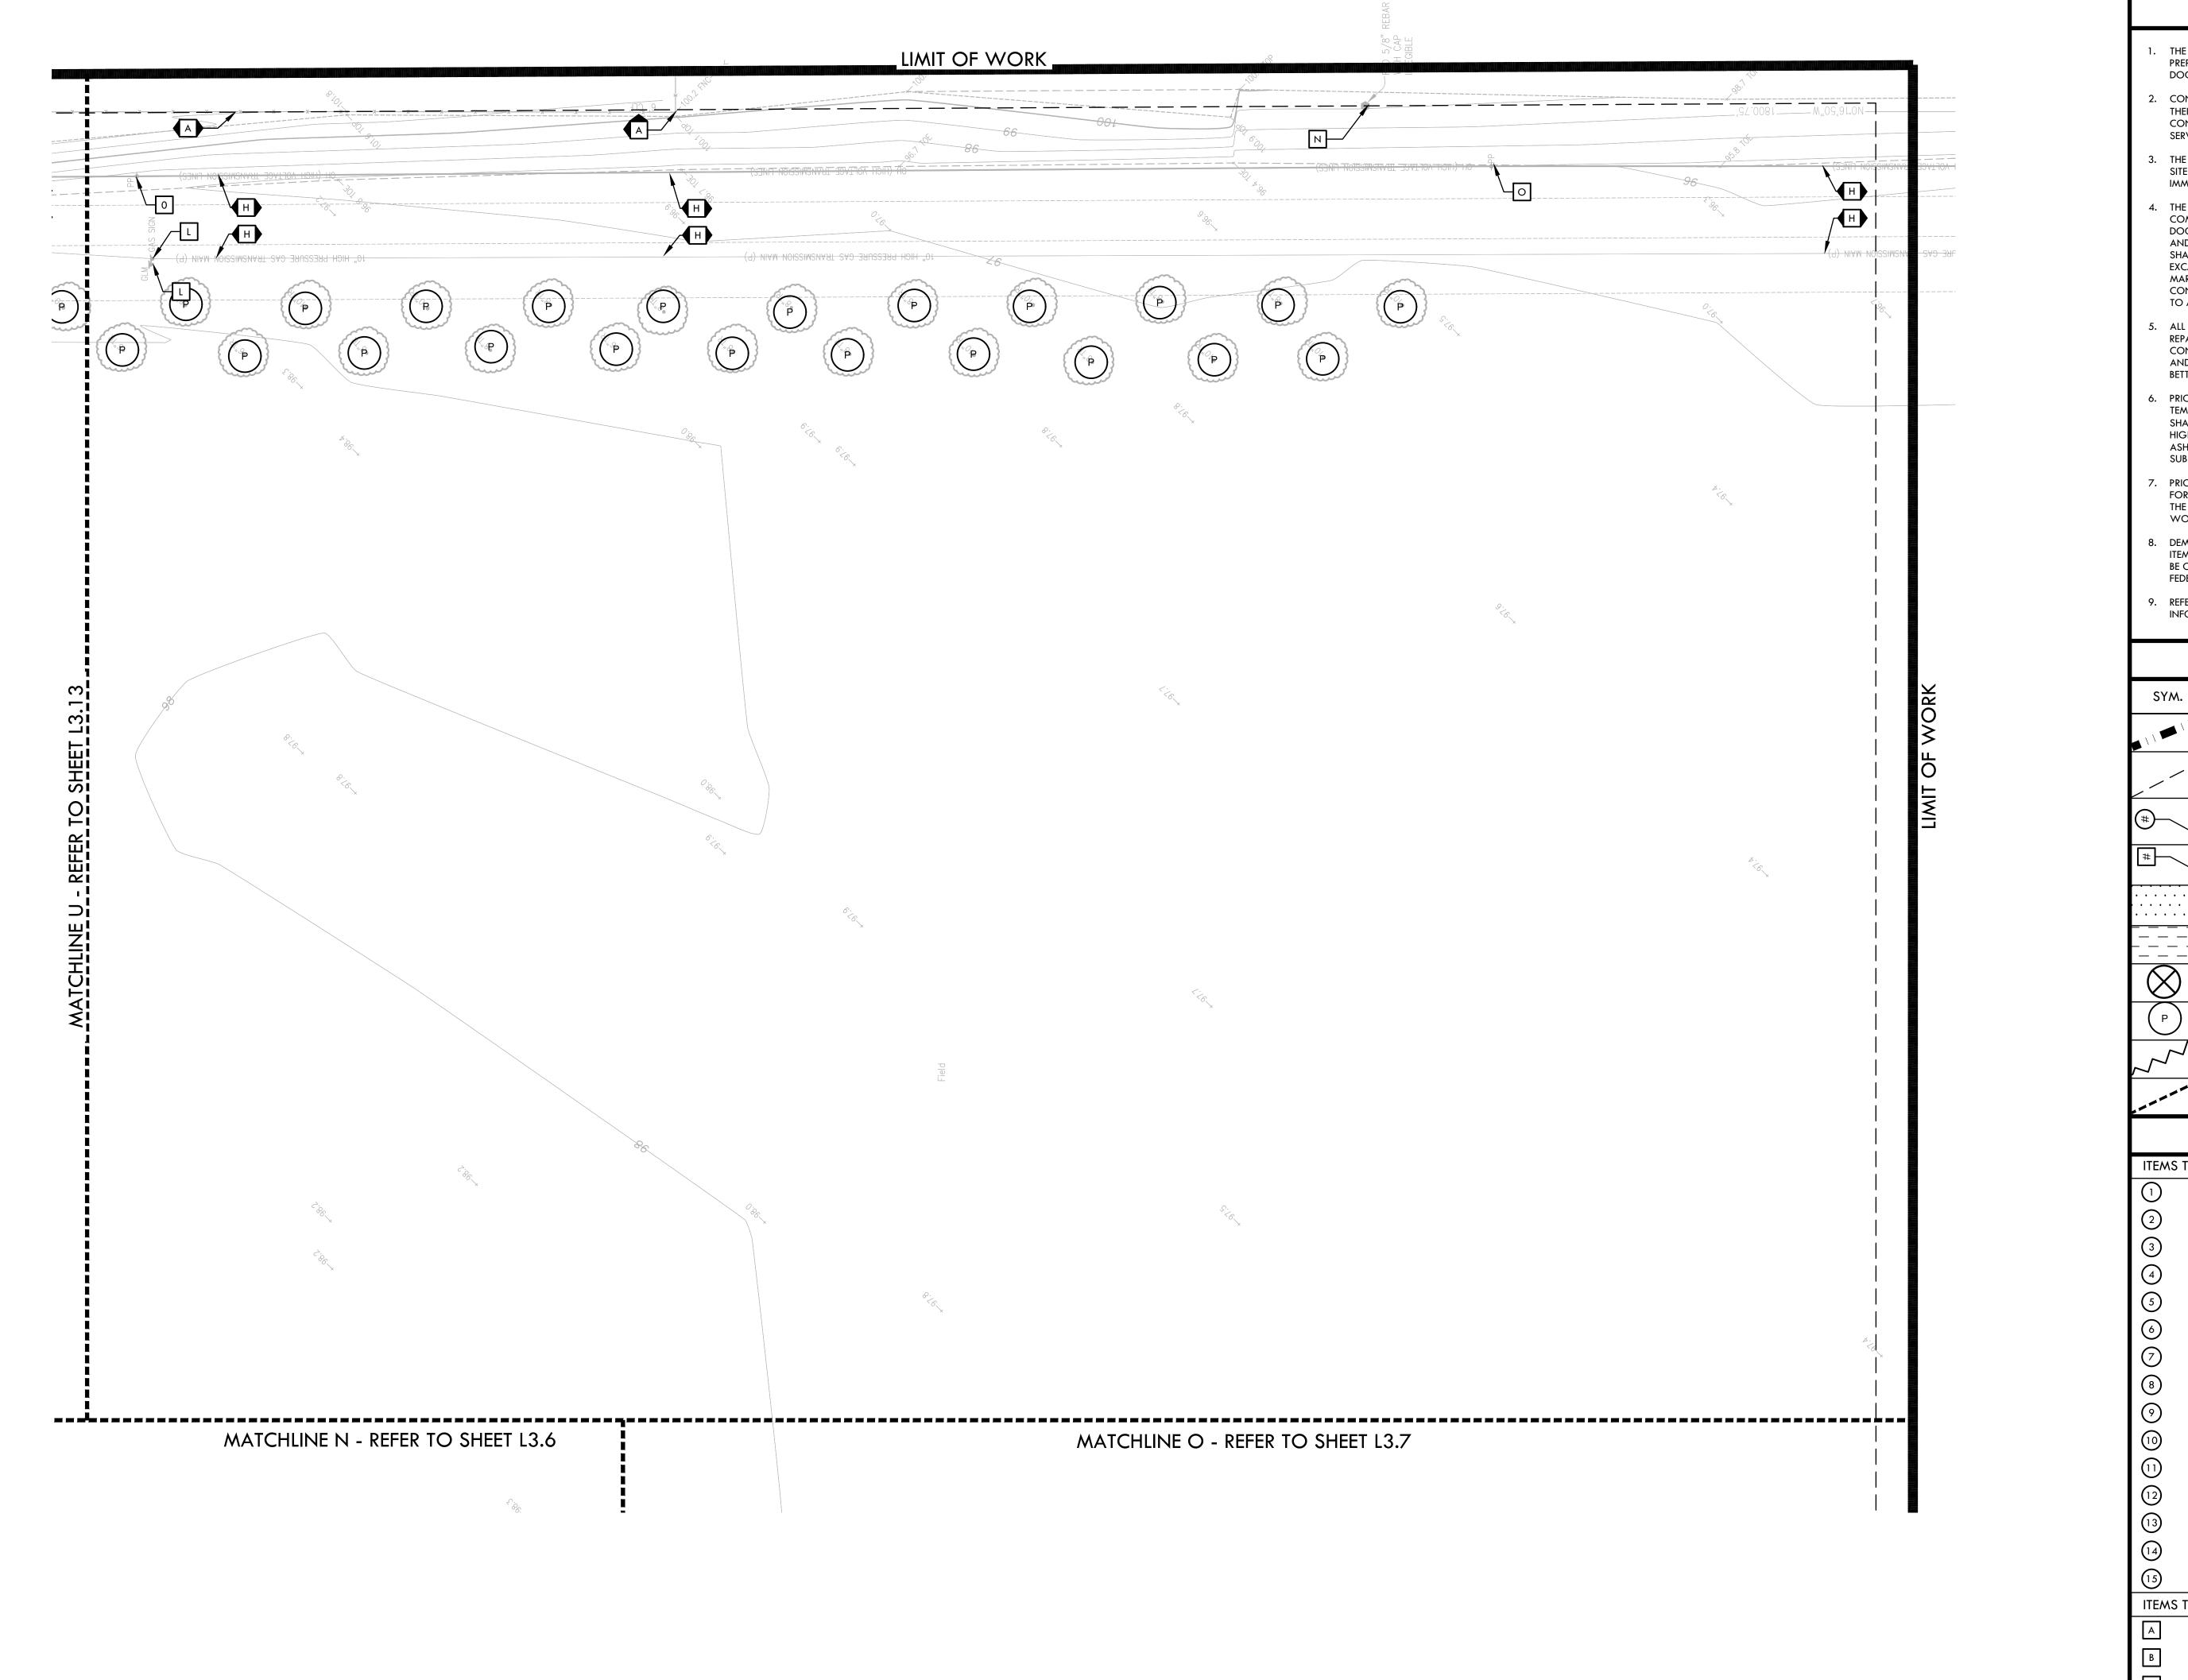

DRAWING NAME: Y:\Projects-F0\2021\2103800 - roseville 6 soccer complex\cad_DEM-SRV.dwg
PLOT DATE: 04-28-22 PLOTTED BY: station46

