



- EXISTING GRADES ARE BASED ON INFORMATION PROVIDED BY: KIER + WRIGHT. CONTRACTOR SHALL VERIFY EXISTING GRADES FOR ACCURACY PRIOR TO THE START OF GRADING, NOTIFY THE OWNER'S REPRESENTATIVE IMMEDIATELY SHOULD CONFLICTS ARISE AND REDIRECT WORK TO AVOID DELAY.
- THE CONTRACTOR SHALL VERIFY THE LOCATIONS OF ALL EXISTING UTILITIES, STRUCTURES AND SERVICES BEFORE COMMENCING WORK. THE LOCATIONS OF UTILITIES, STRUCTURES AND SERVICES SHOWN IN THE CONTRACT DOCUMENTS SHALL BE DEEMED TO BE APPROXIMATIONS ONLY. ALL DISCREPANCIES BETWEEN WHAT IS SHOWN AND THE ACTUAL FIELD CONDITIONS SHALL BE REPORTED TO THE OWNER'S REPRESENTATIVE. THE CONTRACTOR SHALL CONTACT UNDER GROUND SERVICE ALERT (USA) AT (800) 227-2600 PRIOR TO ANY DEMOLITION OR EXCAVATION. UPON COMPLETION OF USA MARKING OPERATIONS, CONTRACTOR SHALL RECORD ALL UTILITY MARKINGS ON A SEPARATE SET OF DRAWINGS. THIS SET SHALL BE KEPT ON-SITE FOR REFERENCE FOR DURATION OF
- PROPOSED GRADES SHALL MEET EXISTING GRADES WITH A SMOOTH AND CONTINUOUS TRANSITION SO AS TO AVOID TRAPPING WATER. CONTRACTOR SHALL NOTIFY OWNER REPRESENTATIVE IF PUDDLING IS SUSPECTED AND REDIRECT WORK SO AS TO AVOID DELAY WHILE AWAITING RESPONSE.
- 4. ALL EXISTING DRAINAGE STRUCTURES, BOXES, UTILITY VAULTS ETC. SHALL BE BROUGHT TO FINAL FINISH GRADE PRIOR TO FINAL SURFACE TREATMENT.



GRADING LEGEND DESCRIPTION SYM. \_\_\_\_\_ PROPOSED CONTOUR PROPOSED SUBGRADE CONTOUR CONSULTANT PROPOSED FINISH GRADE ELEVATION OF SOFTSCAPE PROPOSED ELEVATION OF TOP OF SYNTHETIC TURF INFILL FS 32.00 PROPOSED FINISH SURFACE ELEVATION OF HARDSCAPE HIGH POINT/ HIGH POINT OF SWALE LOW POINT/ RIM ELEVATION OF DRAIN SG 32.00 PROPOSED FINISH SUGRADE ELEVATION TOP OF CURB TOP OF WALL FF 99.00 FINISHED FLOOR ELEVATION TD 99.00 TOP OF TRENCH DRAIN CENTER LINE OF SWALE CROWN OF FIELD, OR RIDGE LINE LOW POINT OF FIELD CONFORM TO EXISTING GRADE LIMIT OF GRADING - CONFORM TO EXISTING GRADES AT THIS LINE \_\_\_\_\_ FLOW DIRECTION IN SOFTSCAPE EXISTING CONTOUR EXISTING ELEVATION

> GRADING PLAN

PROJECT NAME


**ROSEVILLE** SOCCER COMPLEX

2600 WESTBROOK BLVD ROSEVILLE, CA 95747

DATE 04/29/22 30% SUBMITTAL

NO. REVISIONS


DATE ISSUED 04/29/2022 1"=20'-0" 2103800 SHEET NO.
L4.13

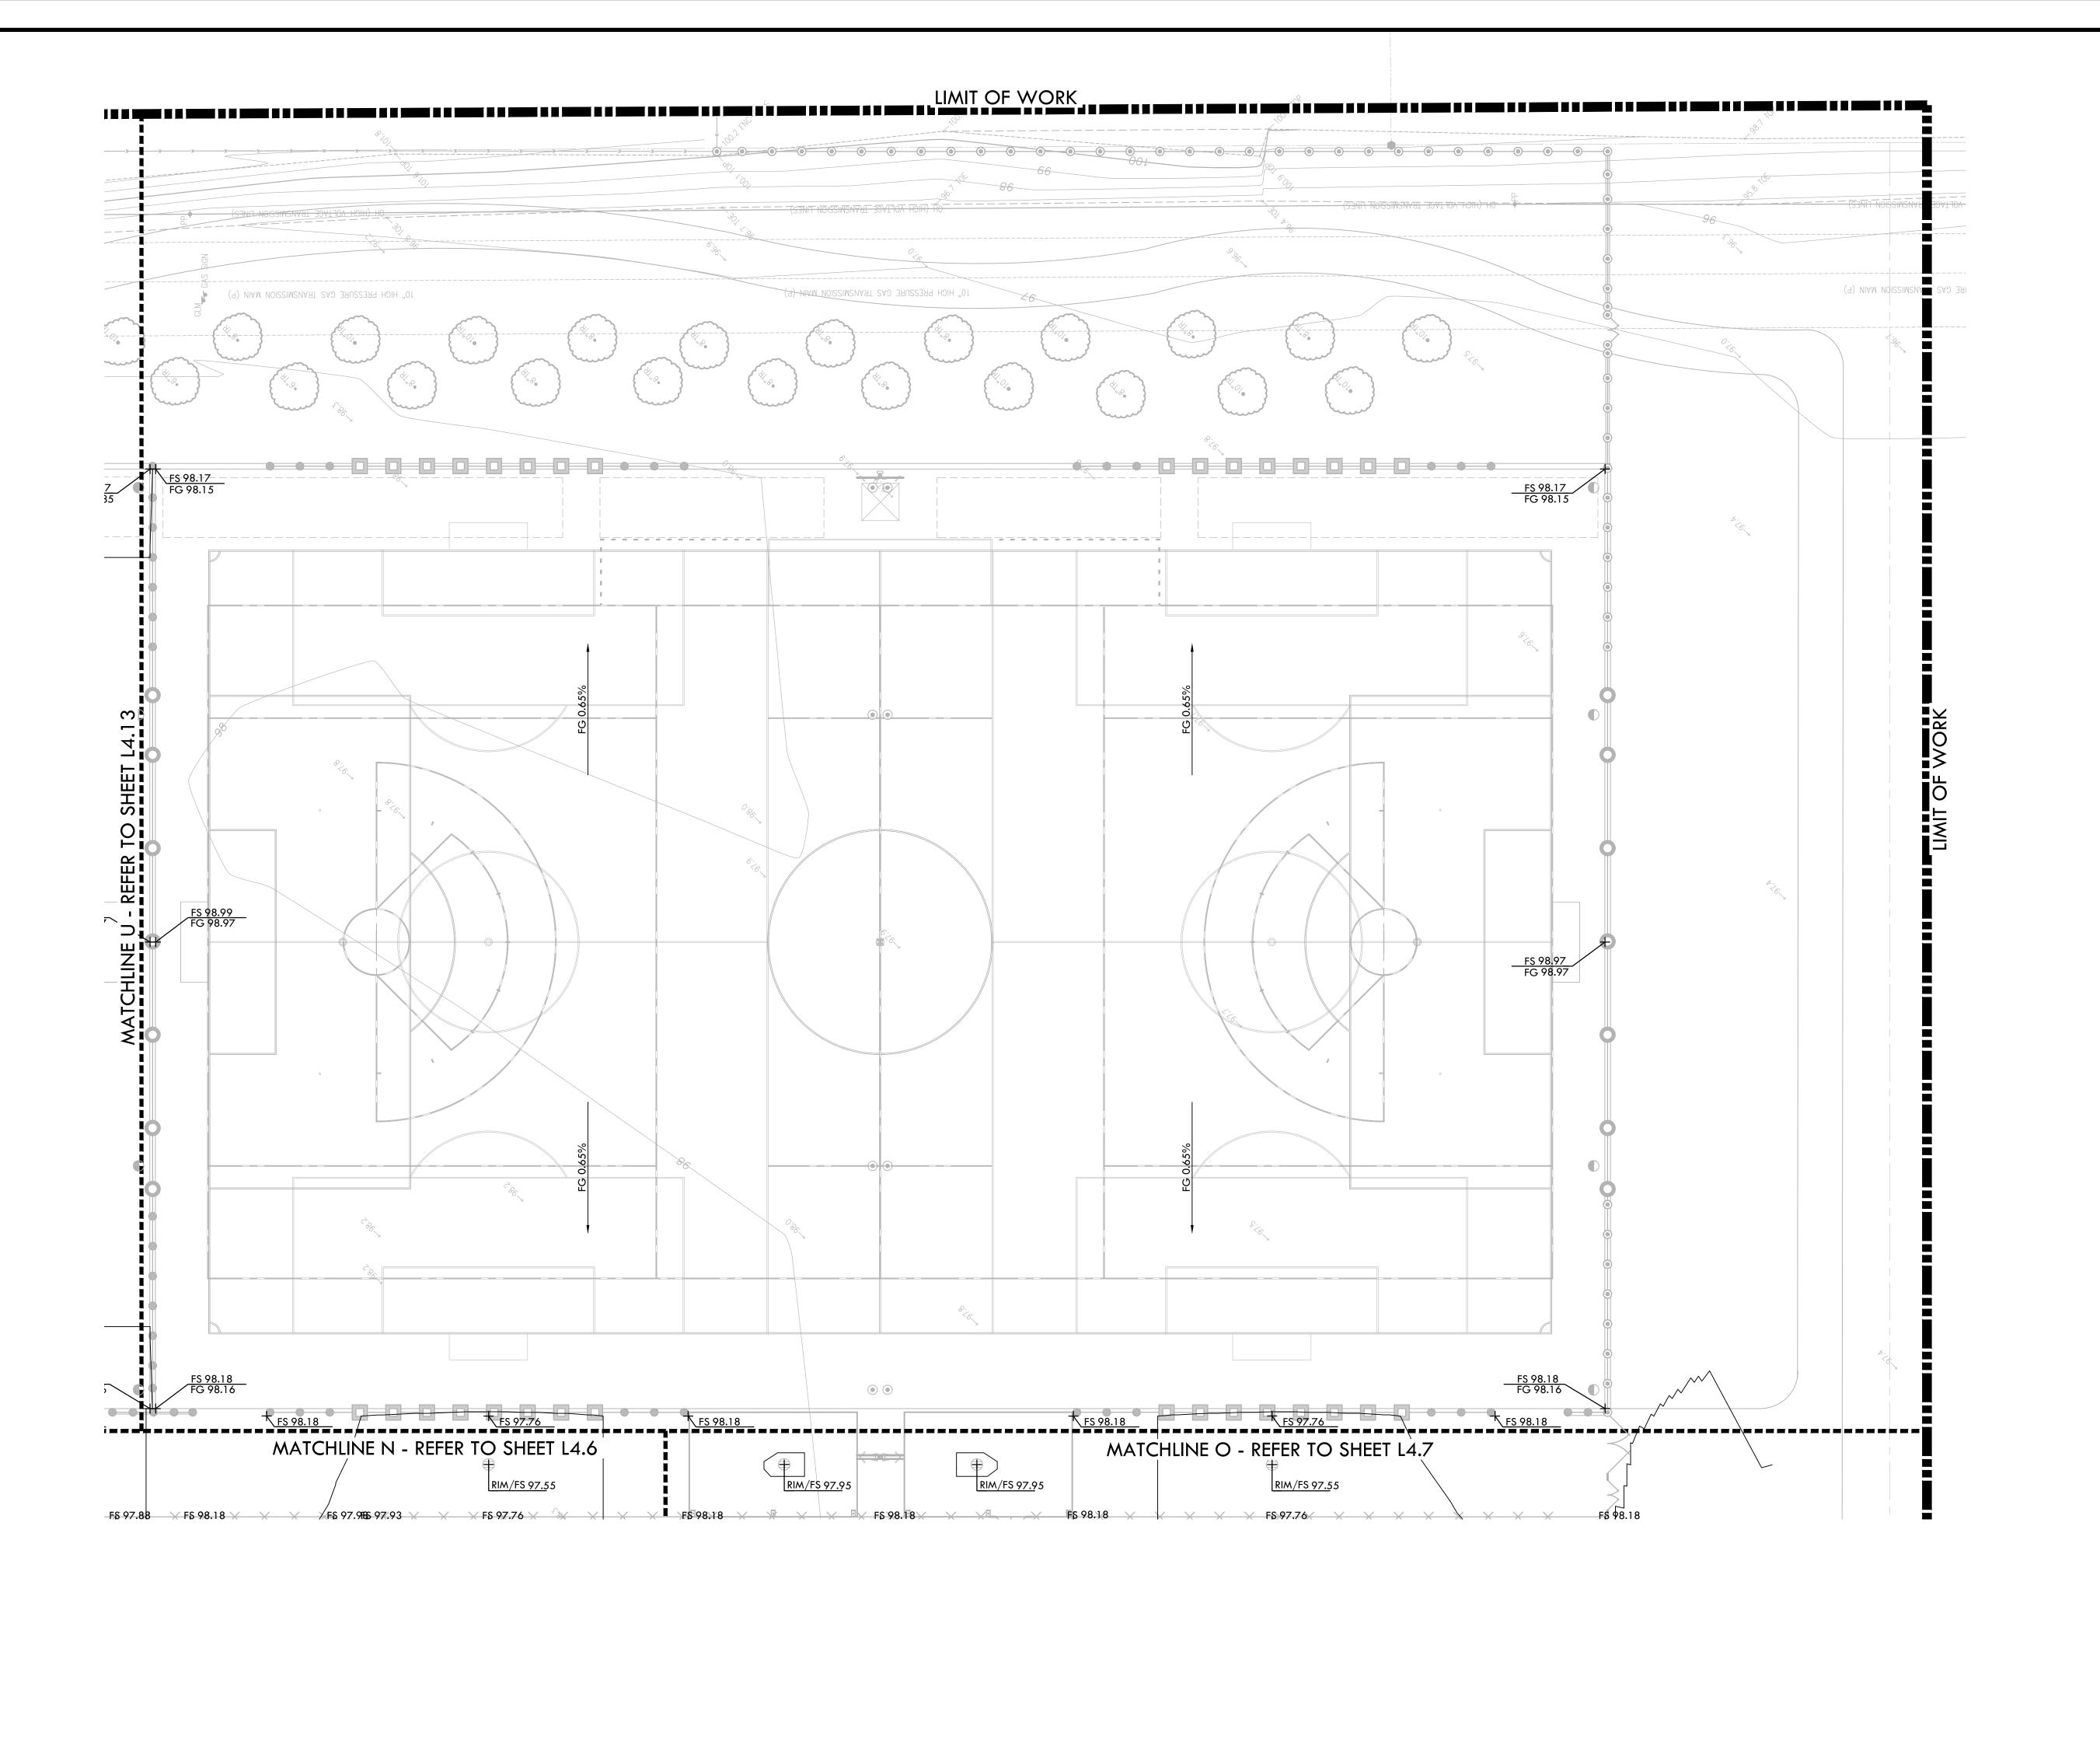

GRADING NOTES

EXISTING GRADES ARE BASED ON INFORMATION PROVIDED BY: KIER + WRIGHT. CONTRACTOR SHALL VERIFY EXISTING GRADES FOR ACCURACY PRIOR TO THE START OF GRADING, NOTIFY THE OWNER'S REPRESENTATIVE IMMEDIATELY SHOULD CONFLICTS ARISE AND REDIRECT WORK TO AVOID DELAY.

THE CONTRACTOR SHALL VERIFY THE LOCATIONS OF ALL EXISTING UTILITIES, STRUCTURES AND SERVICES BEFORE COMMENCING WORK. THE LOCATIONS OF UTILITIES, STRUCTURES AND SERVICES SHOWN IN THE CONTRACT DOCUMENTS SHALL BE DEEMED TO BE APPROXIMATIONS ONLY. ALL DISCREPANCIES BETWEEN WHAT IS SHOWN AND THE ACTUAL FIELD CONDITIONS SHALL BE REPORTED TO THE OWNER'S REPRESENTATIVE. THE CONTRACTOR SHALL CONTACT UNDER GROUND SERVICE ALERT (USA) AT (800) 227-2600 PRIOR TO ANY DEMOLITION OR EXCAVATION. UPON COMPLETION OF USA MARKING OPERATIONS, CONTRACTOR SHALL RECORD ALL UTILITY MARKINGS ON A SEPARATE SET OF DRAWINGS. THIS SET SHALL BE KEPT ON-SITE FOR REFERENCE FOR DURATION OF

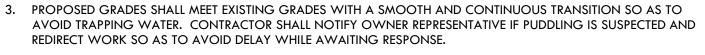

4. ALL EXISTING DRAINAGE STRUCTURES, BOXES, UTILITY VAULTS ETC. SHALL BE BROUGHT TO FINAL FINISH GRADE PRIOR TO FINAL SURFACE TREATMENT.




GRADING LEGEND		
	DESCRIPTION	
	PROPOSED CONTOUR	
	PROPOSED SUBGRADE CONTOUR	CONS
	PROPOSED FINISH GRADE ELEVATION OF SOFTSCAPE	
	PROPOSED ELEVATION OF TOP OF SYNTHETIC TURF INFILL	
	PROPOSED FINISH SURFACE ELEVATION OF HARDSCAPE	
	HIGH POINT/ HIGH POINT OF SWALE	
0	LOW POINT/ RIM ELEVATION OF DRAIN	
)	PROPOSED FINISH SUGRADE ELEVATION	
	TOP OF CURB	
0	TOP OF WALL	
_	FINISHED FLOOR ELEVATION	
	TOP OF TRENCH DRAIN	
	CENTER LINE OF SWALE	
	CROWN OF FIELD, OR RIDGE LINE	
	LOW POINT OF FIELD	
	CONFORM TO EXISTING GRADE	
	LIMIT OF GRADING - CONFORM TO EXISTING GRADES AT THIS LINE	
	FLOW DIRECTION IN SOFTSCAPE	
	EXISTING CONTOUR	
	EXISTING ELEVATION	
		1

GRADING PLAN

PROJECT NAME **ROSEVILLE** SOCCER COMPLEX


2600 WESTBROOK BLVD ROSEVILLE, CA 95747


30% SUBMITTAL NO. REVISIONS

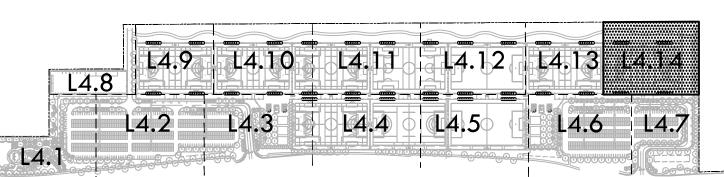



SHEET NO.
L4.14


DATE ISSUED 04/29/2022 1"=20'-0" 2103800

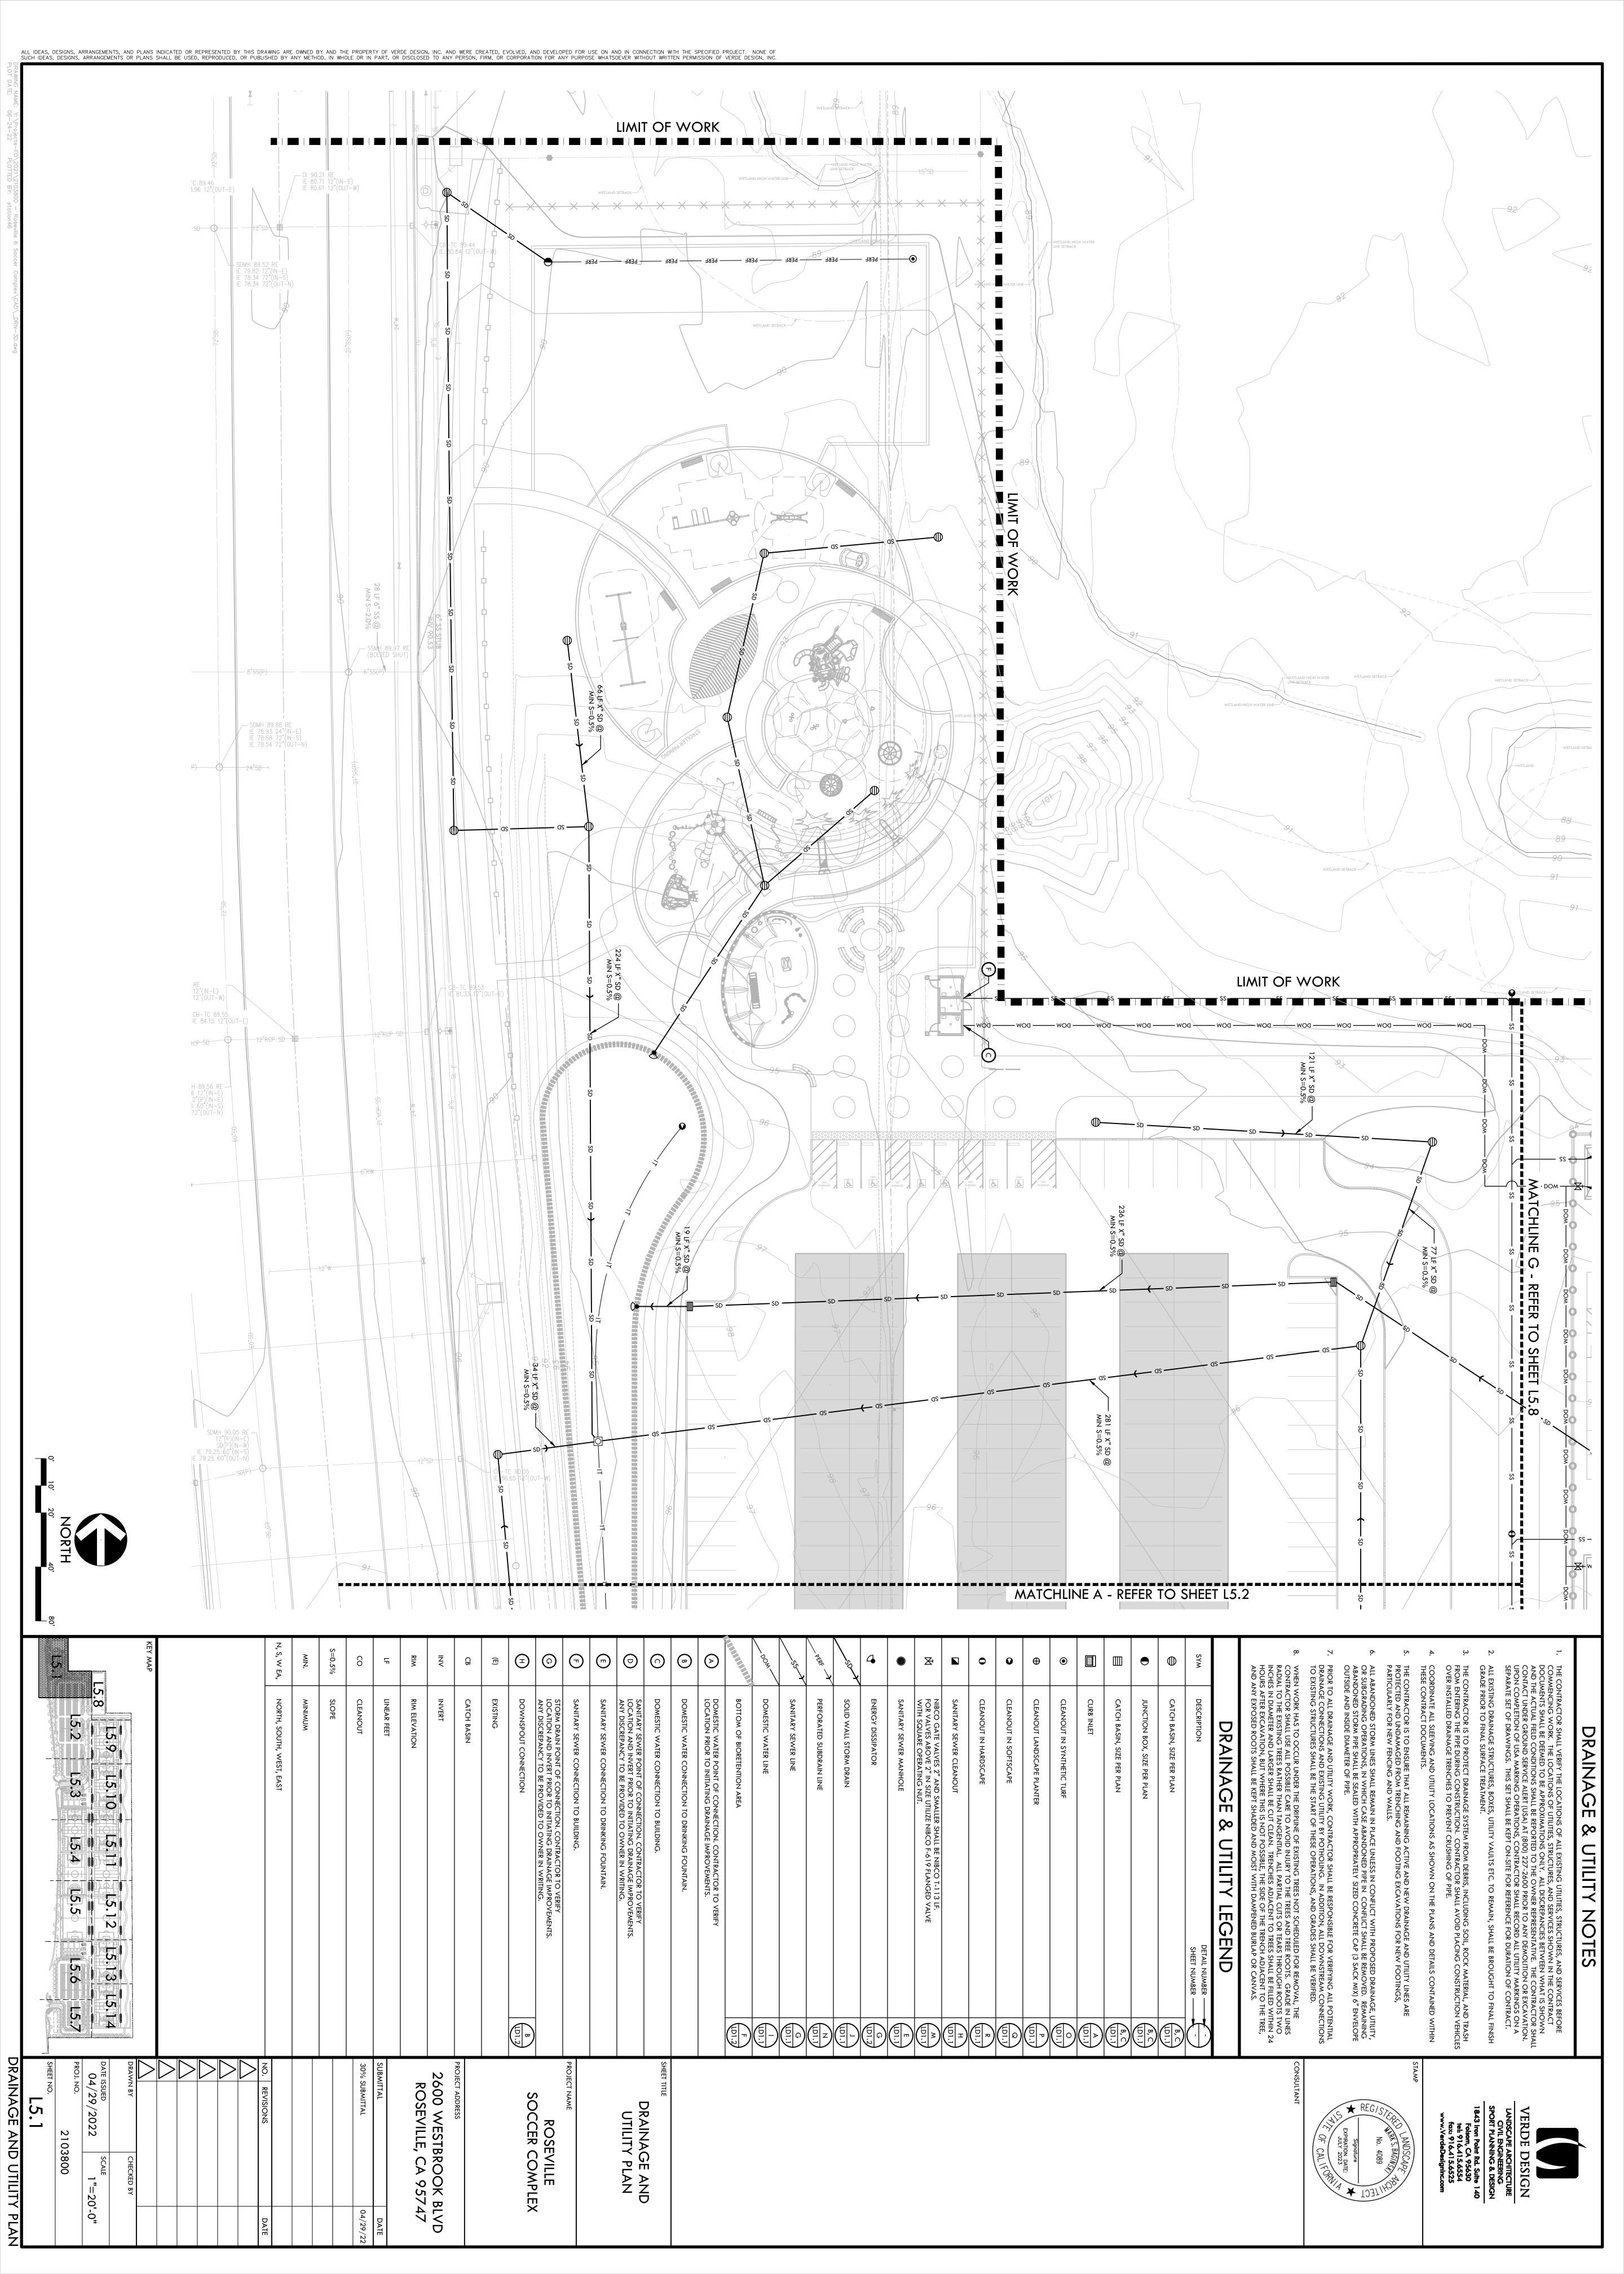


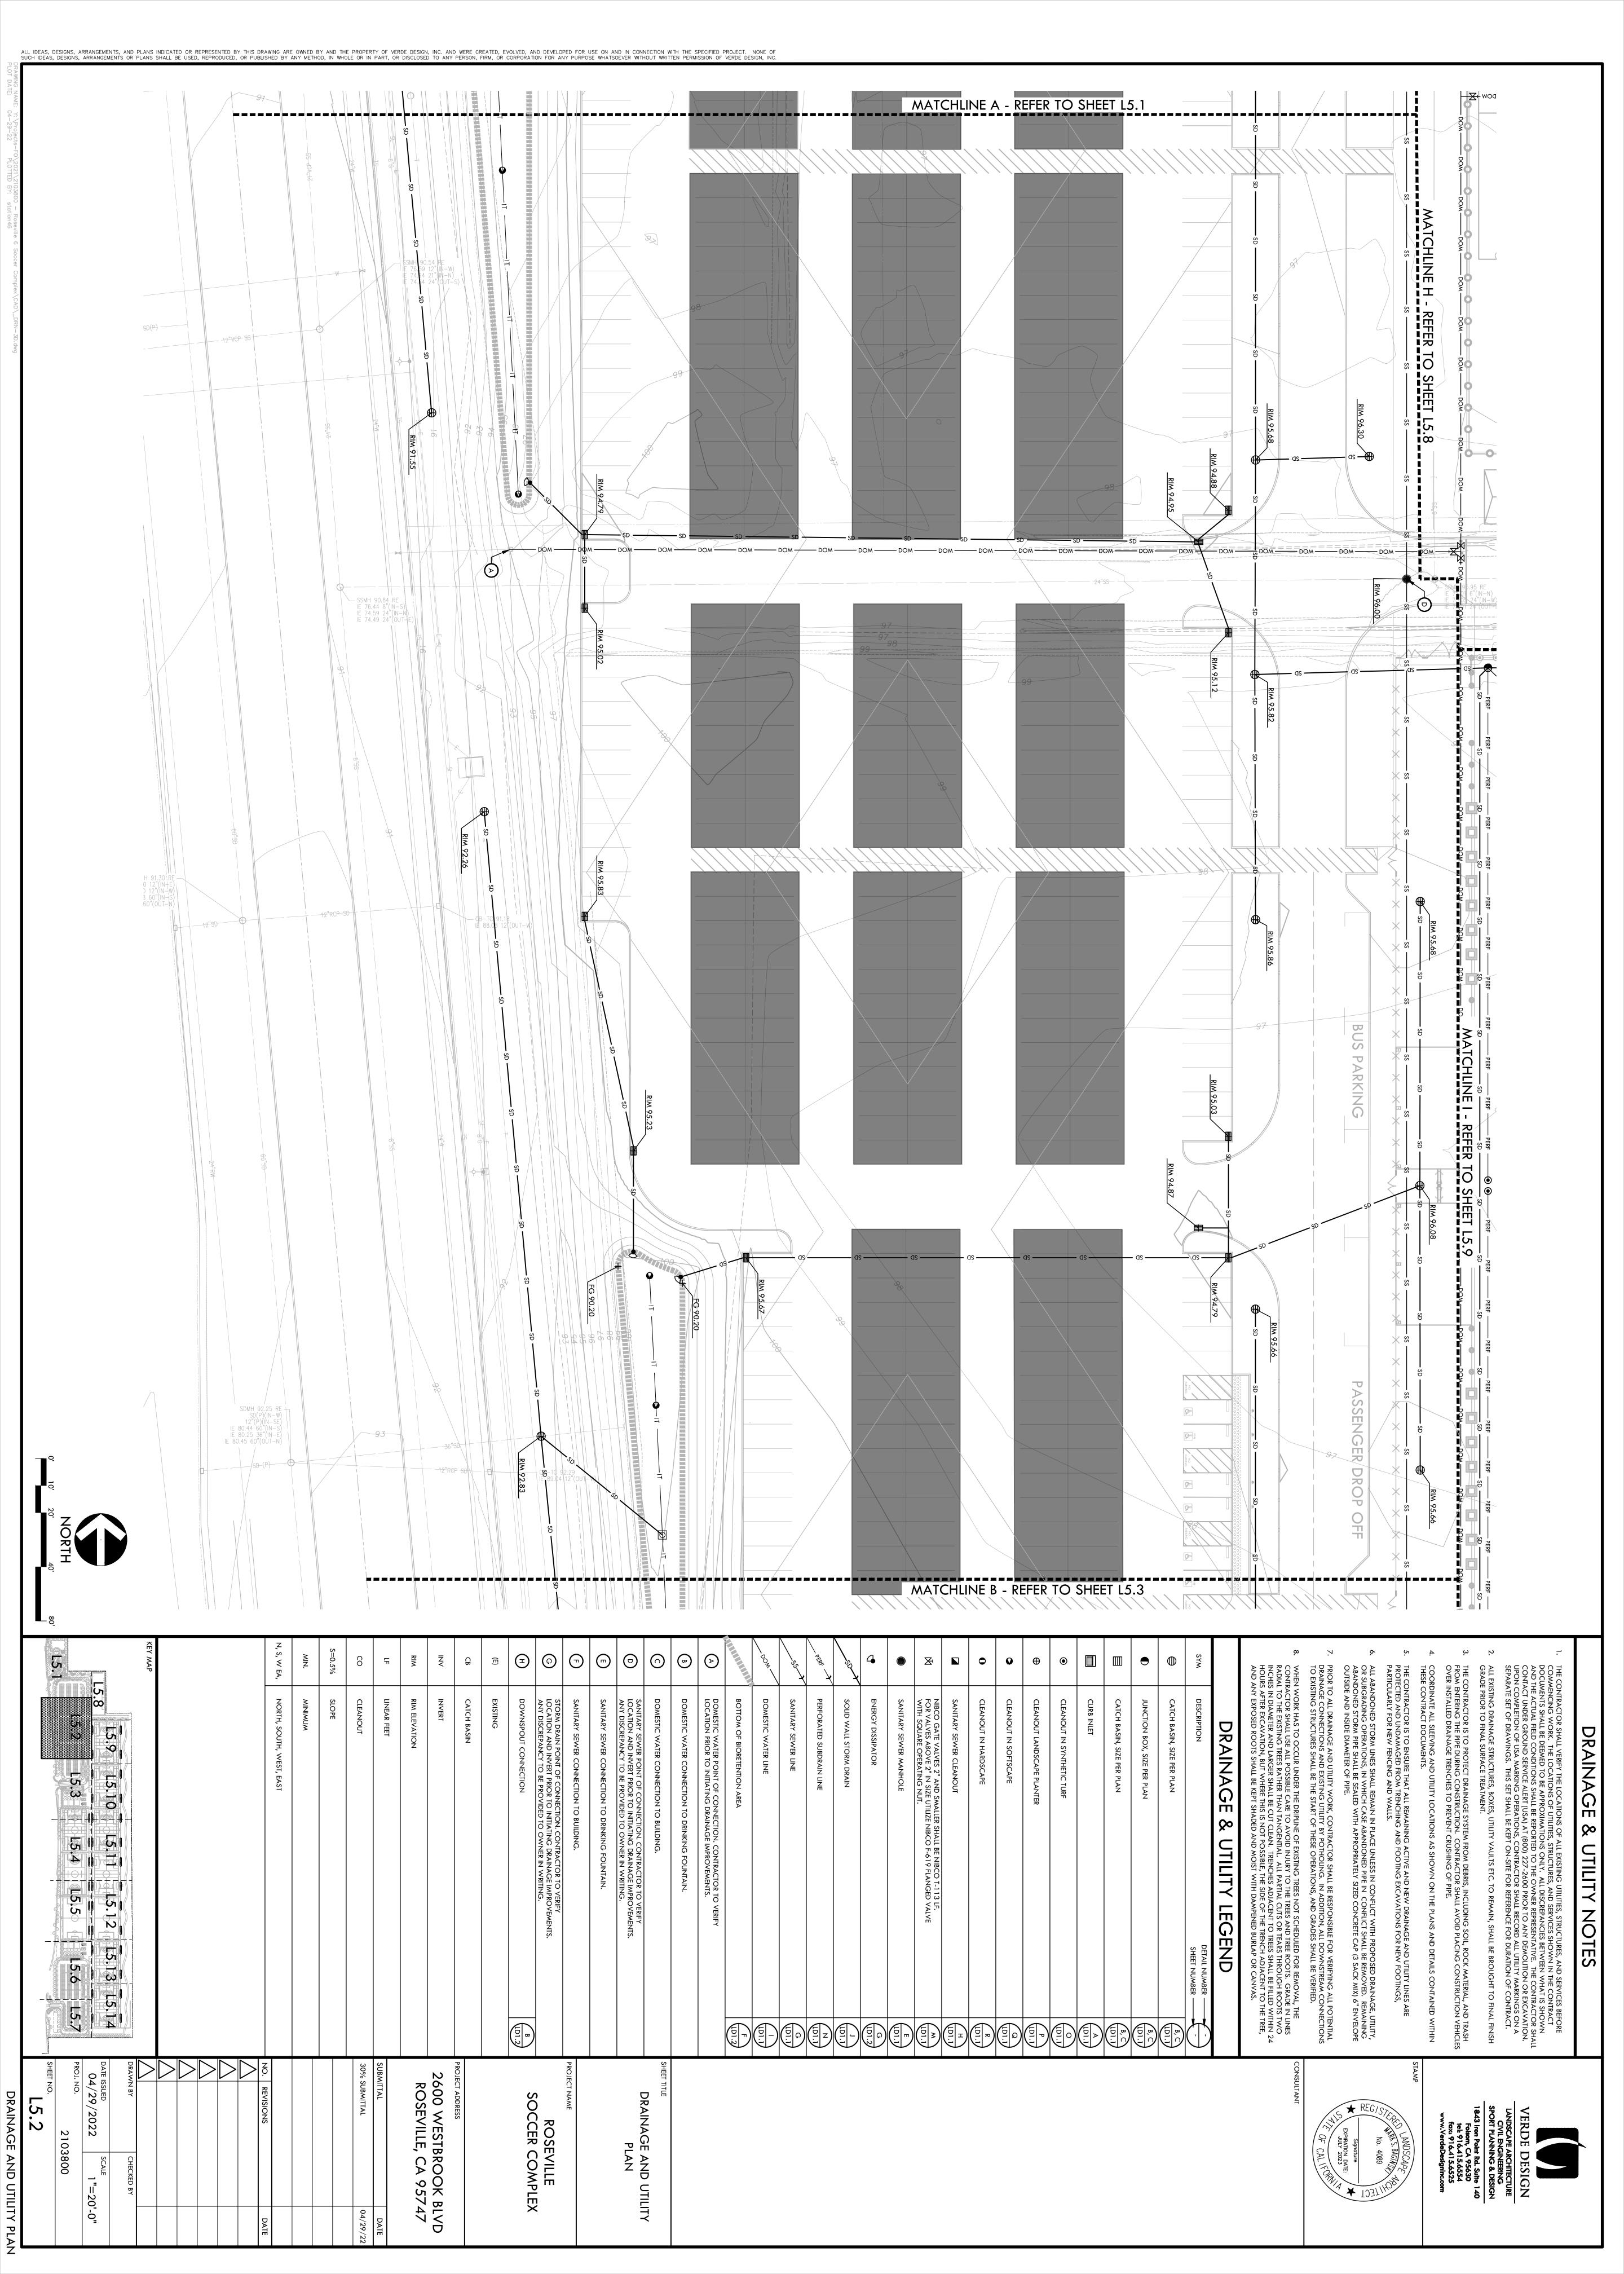


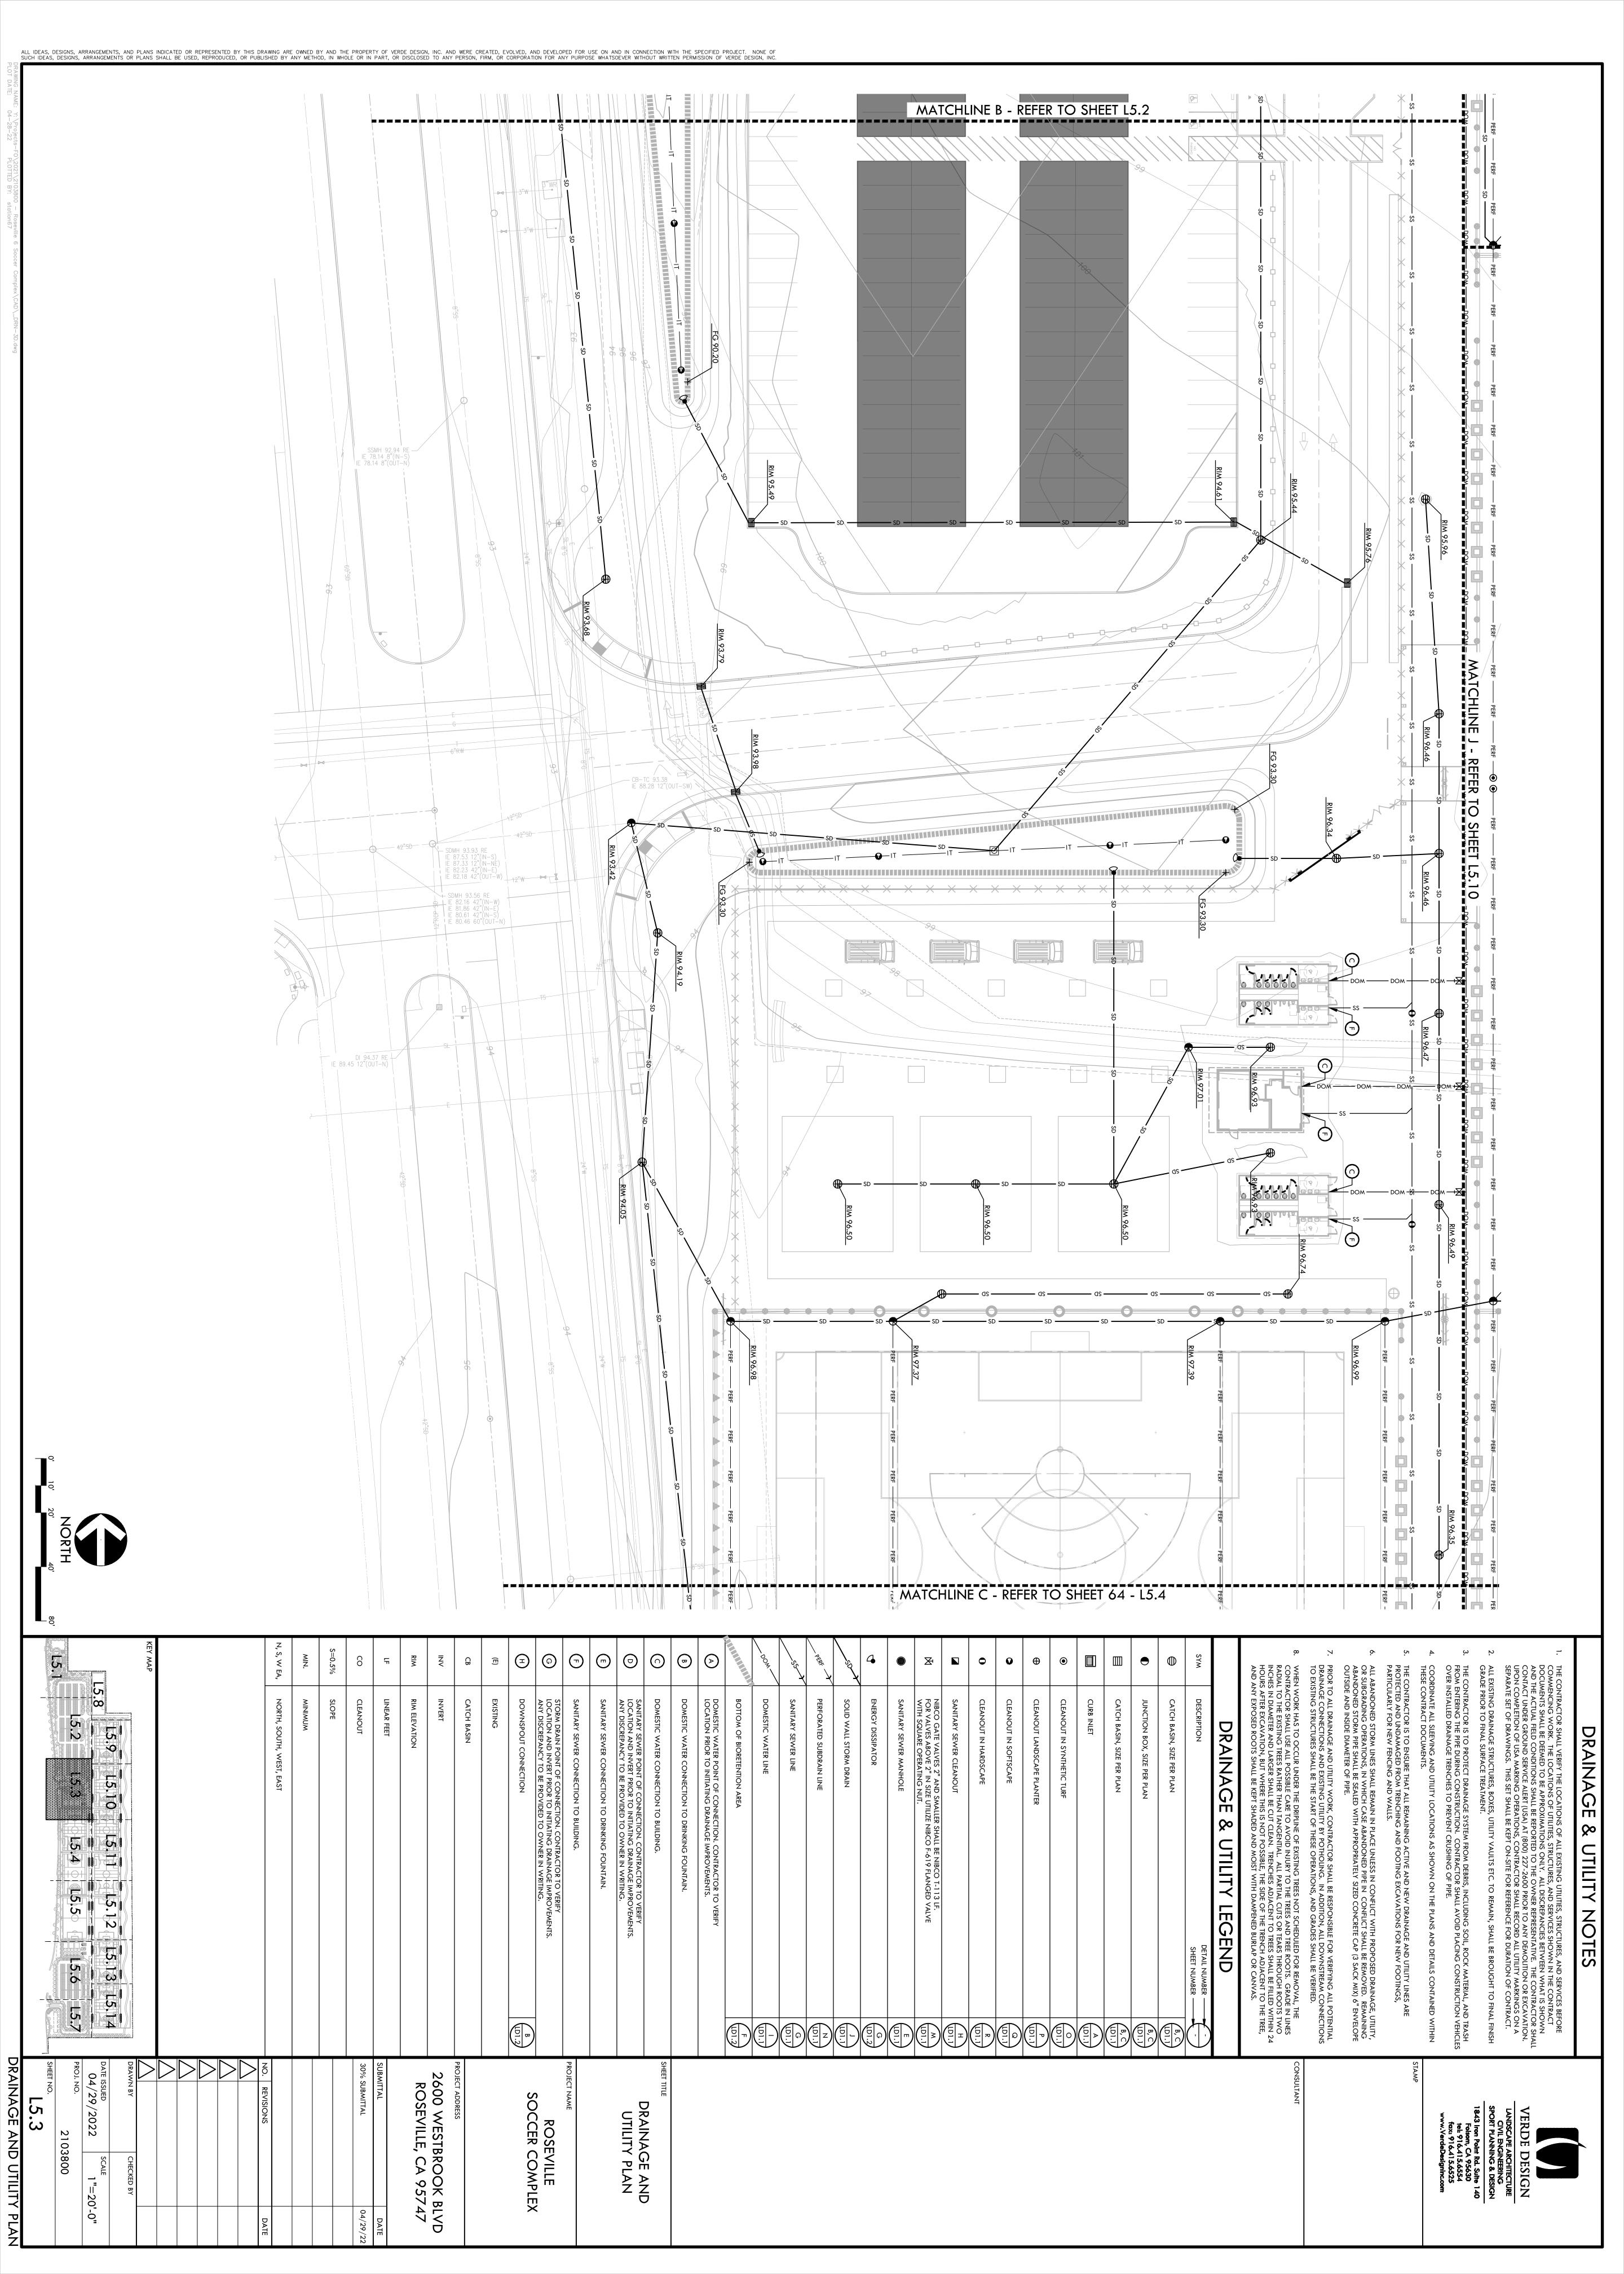


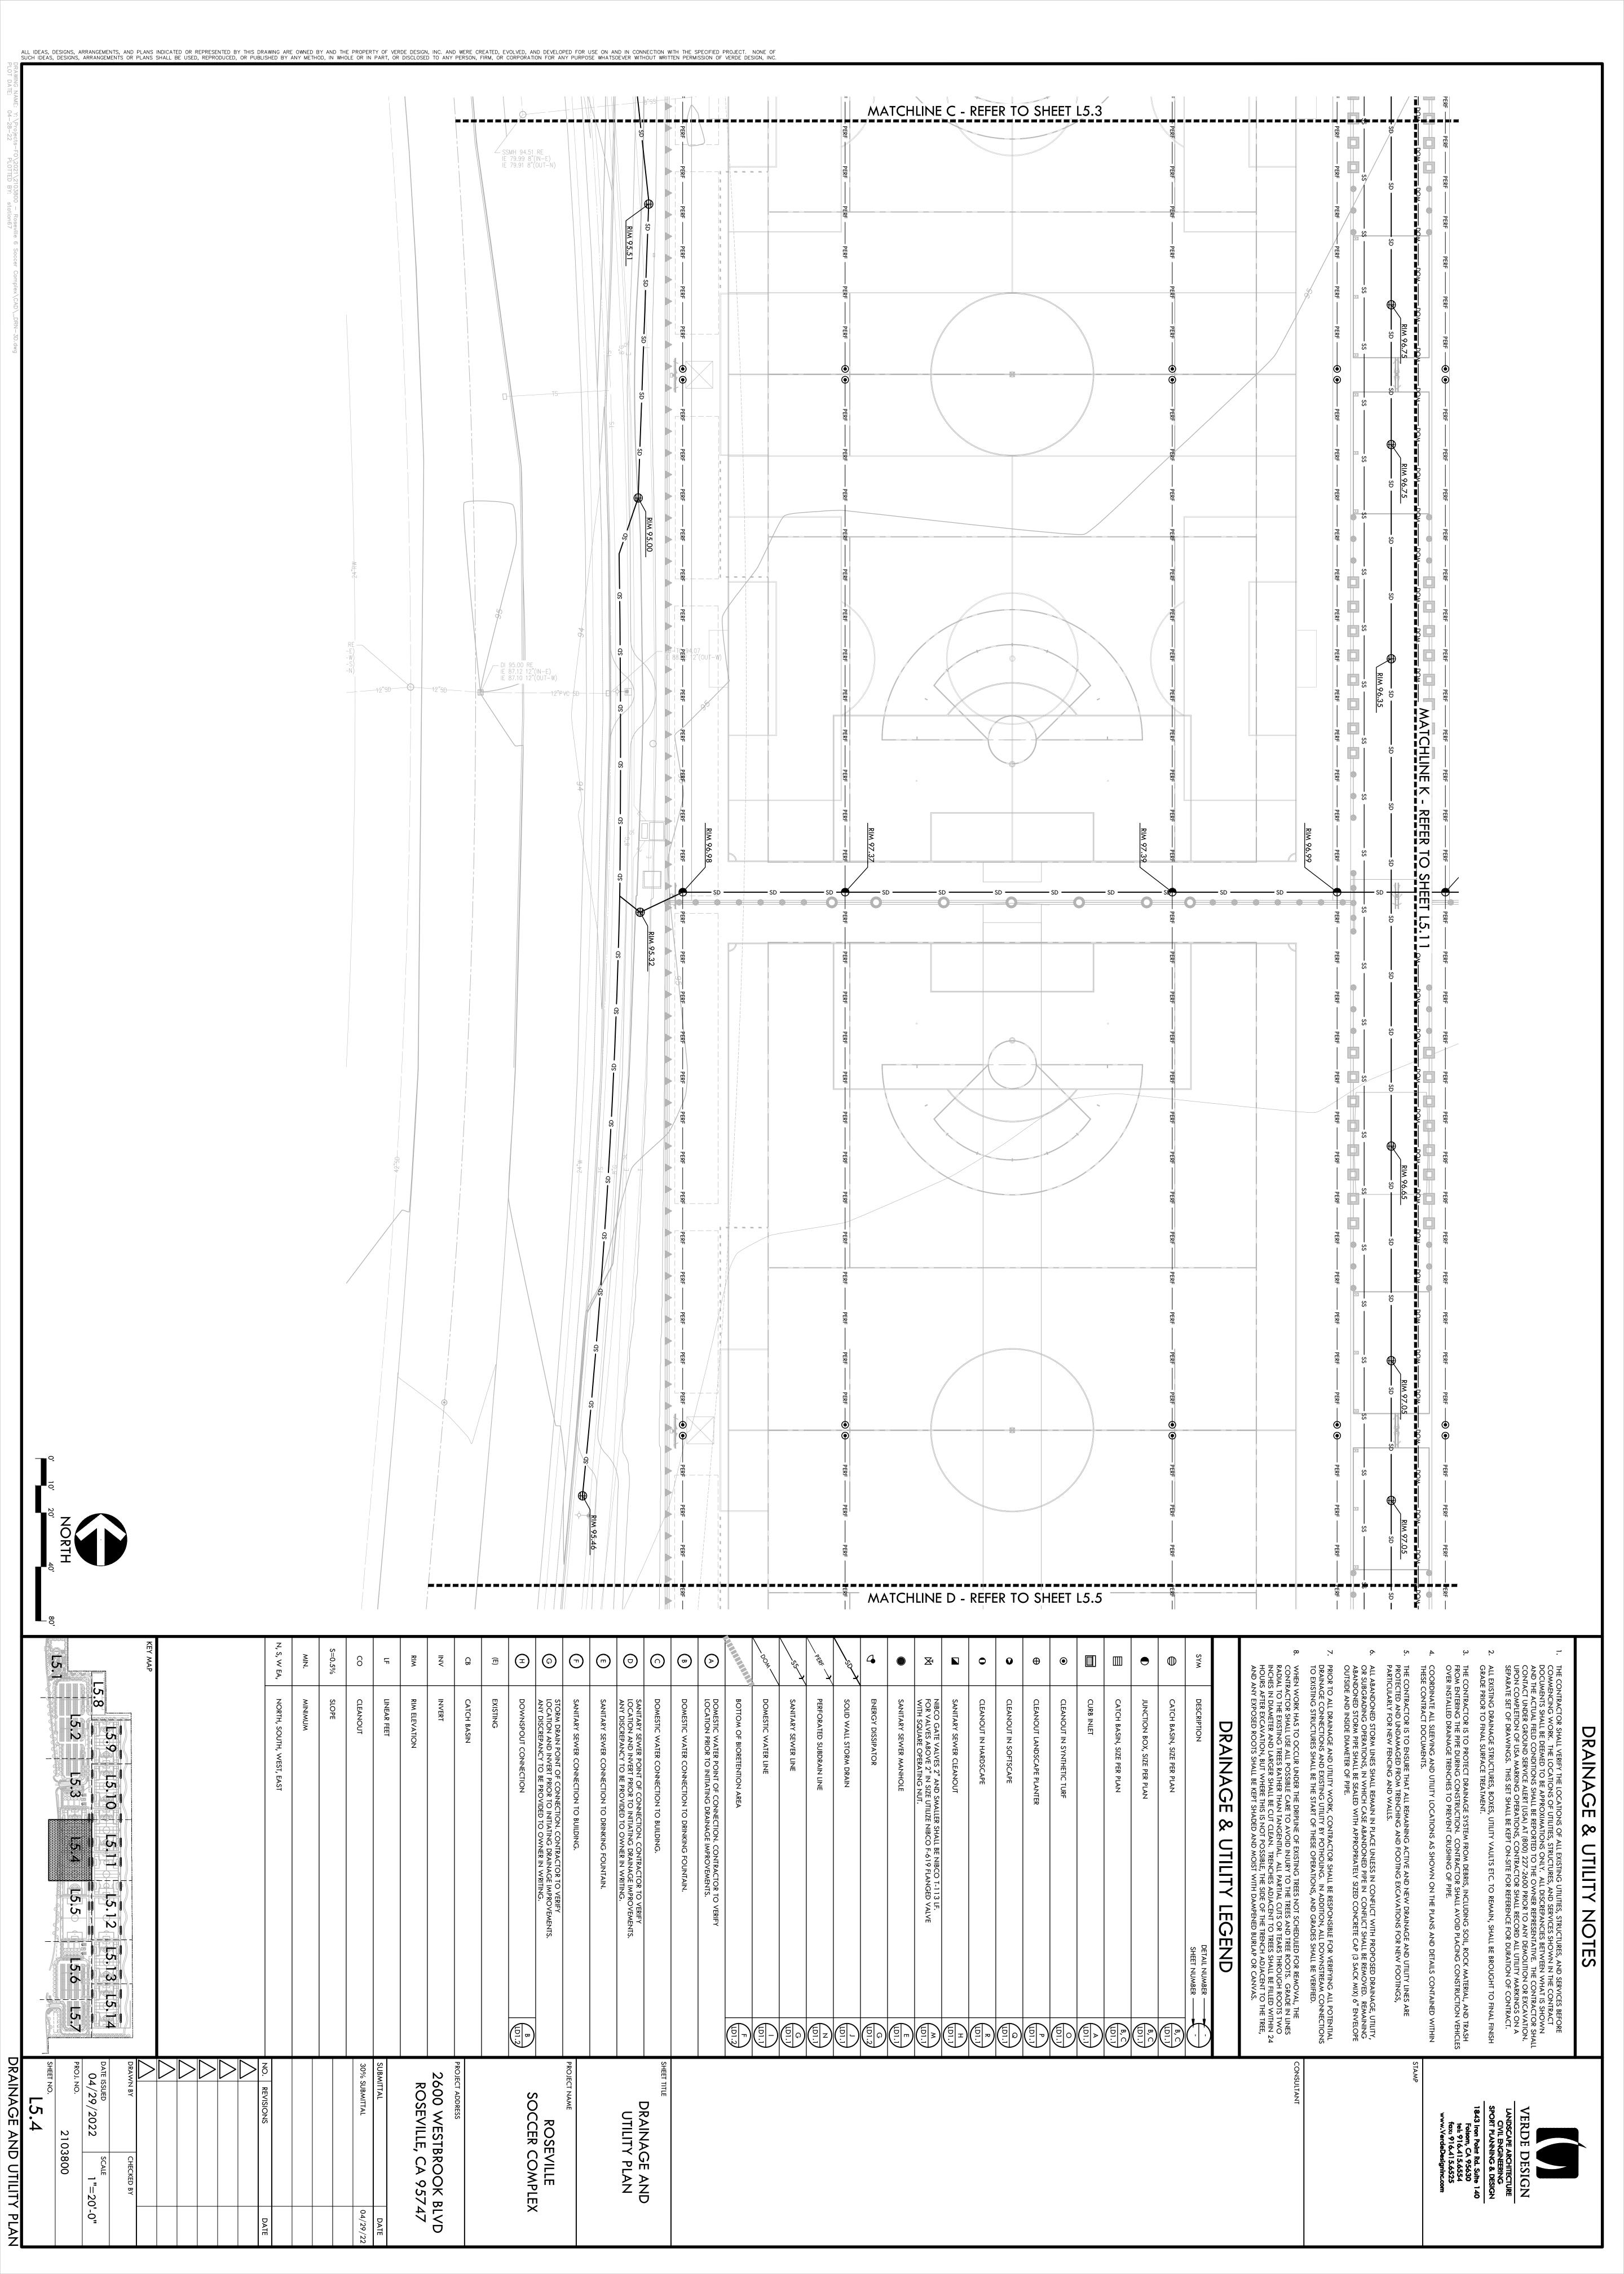


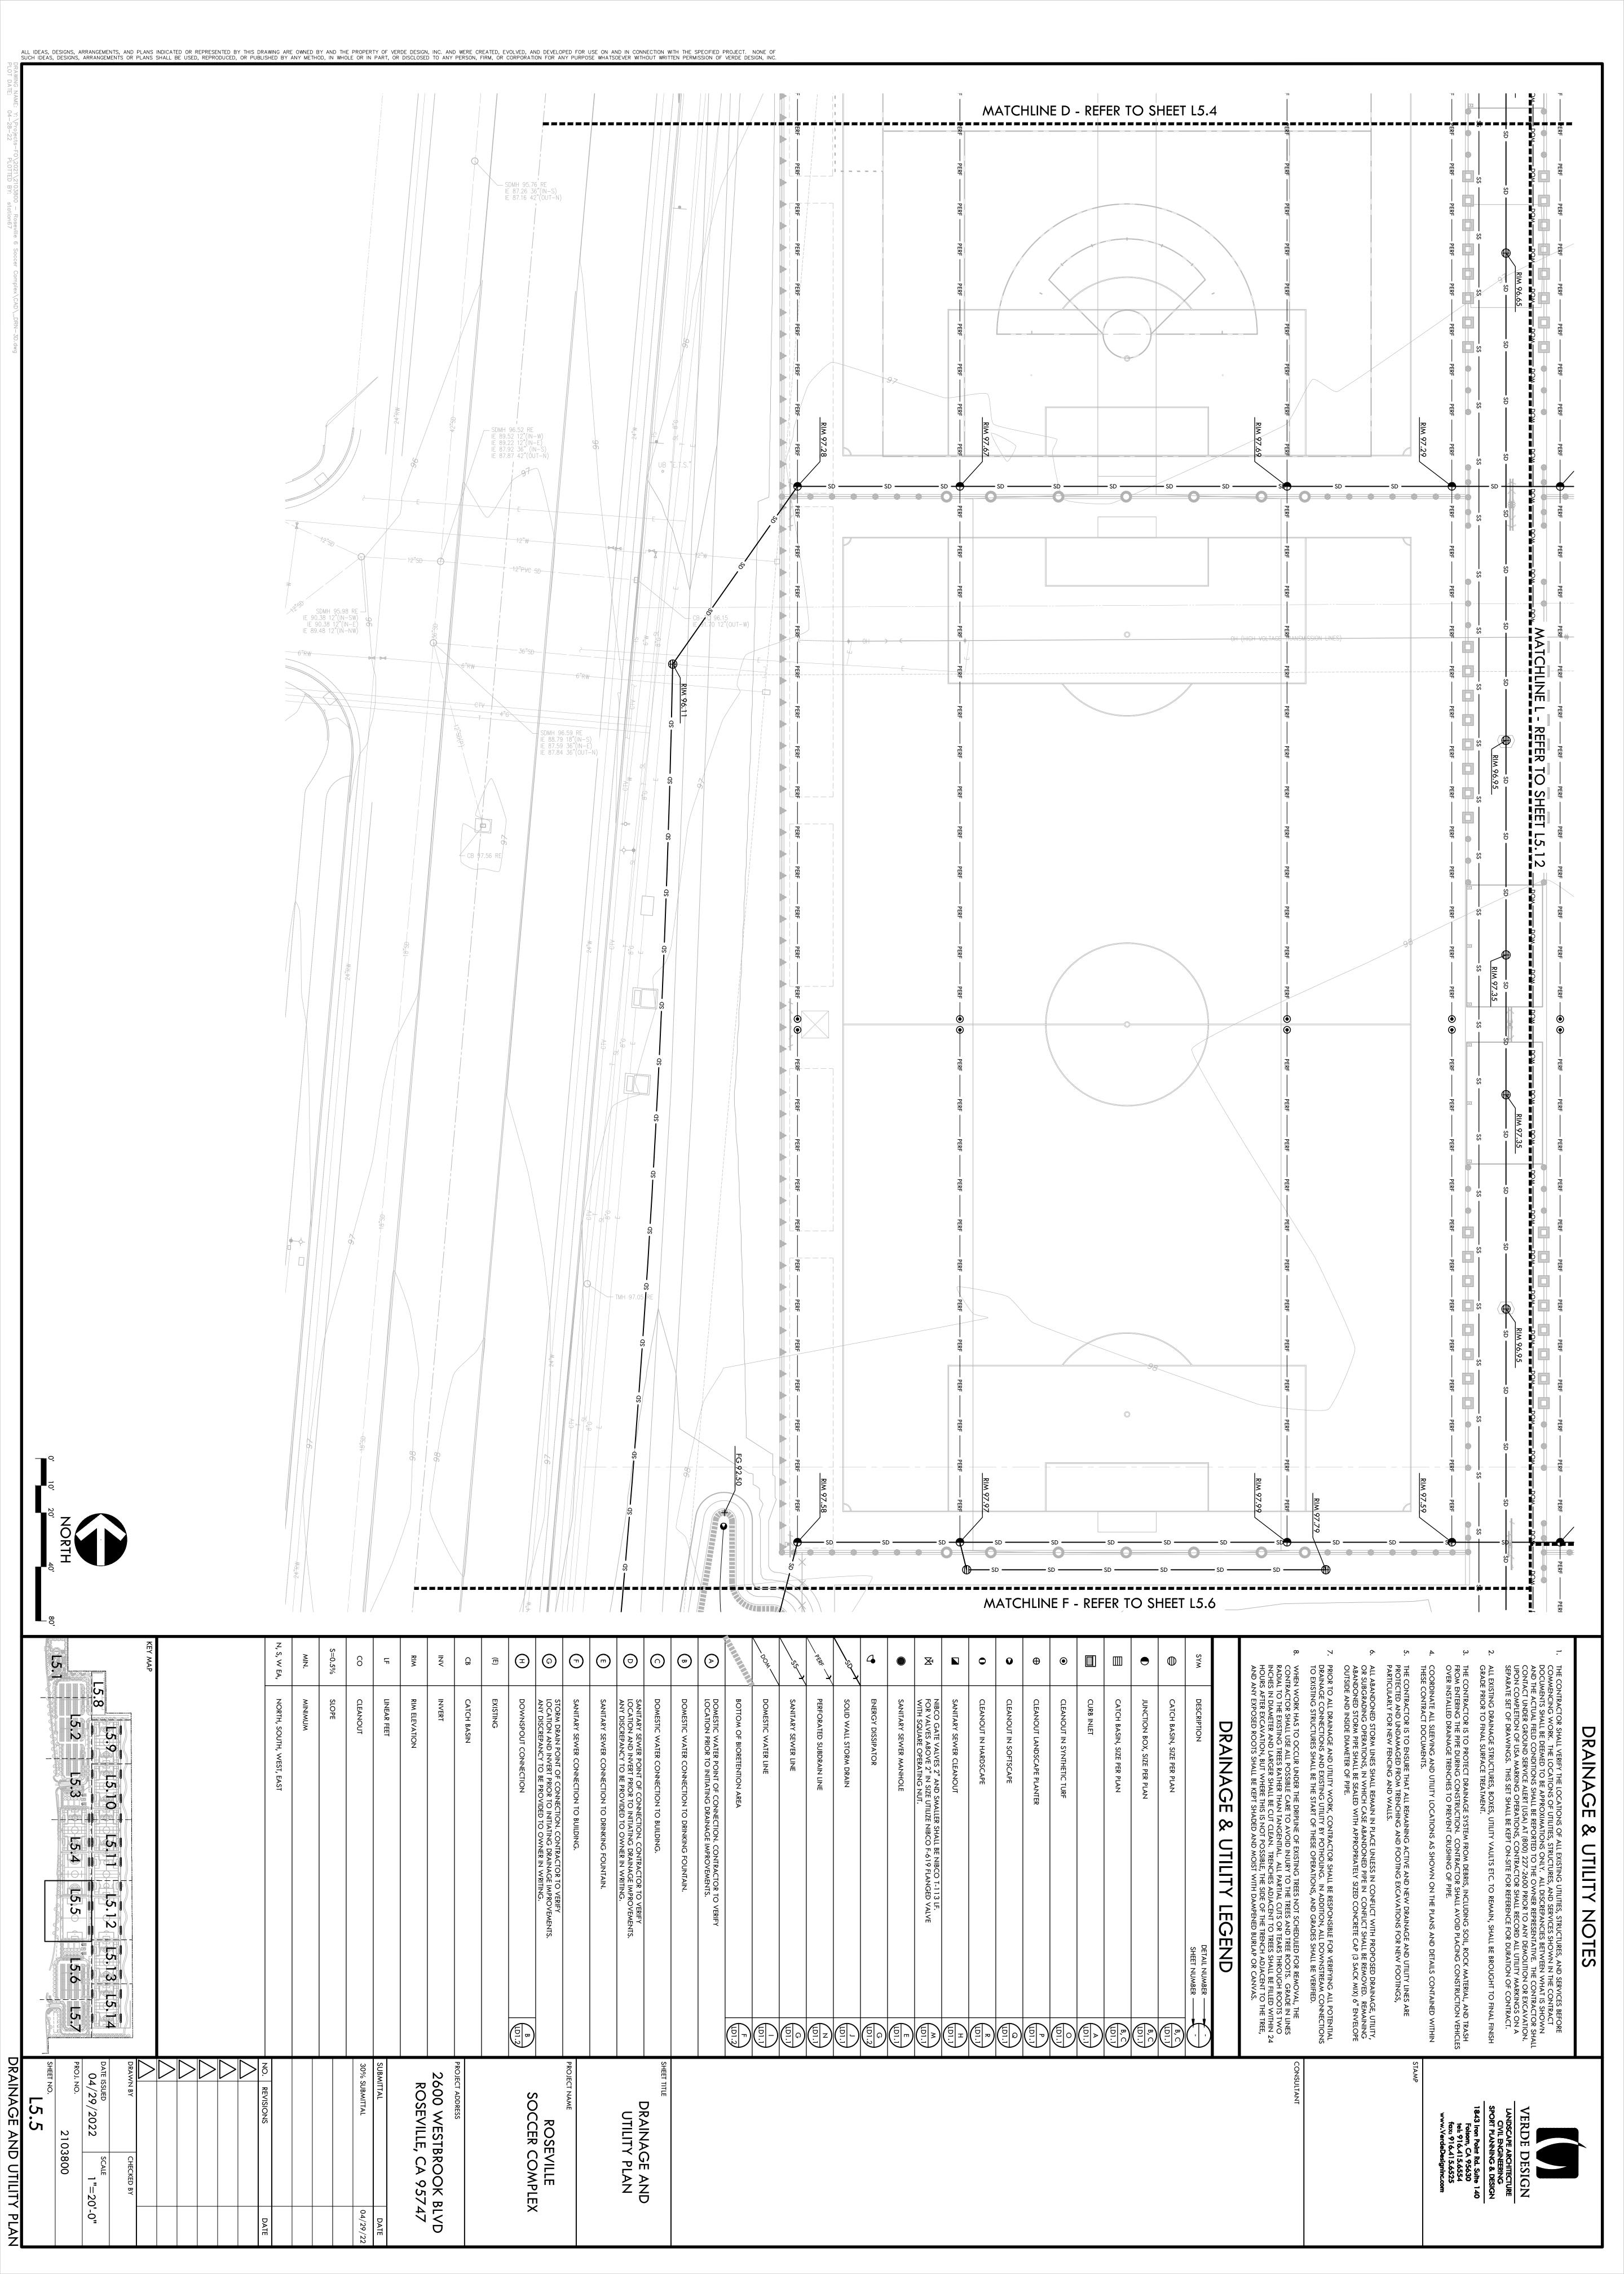

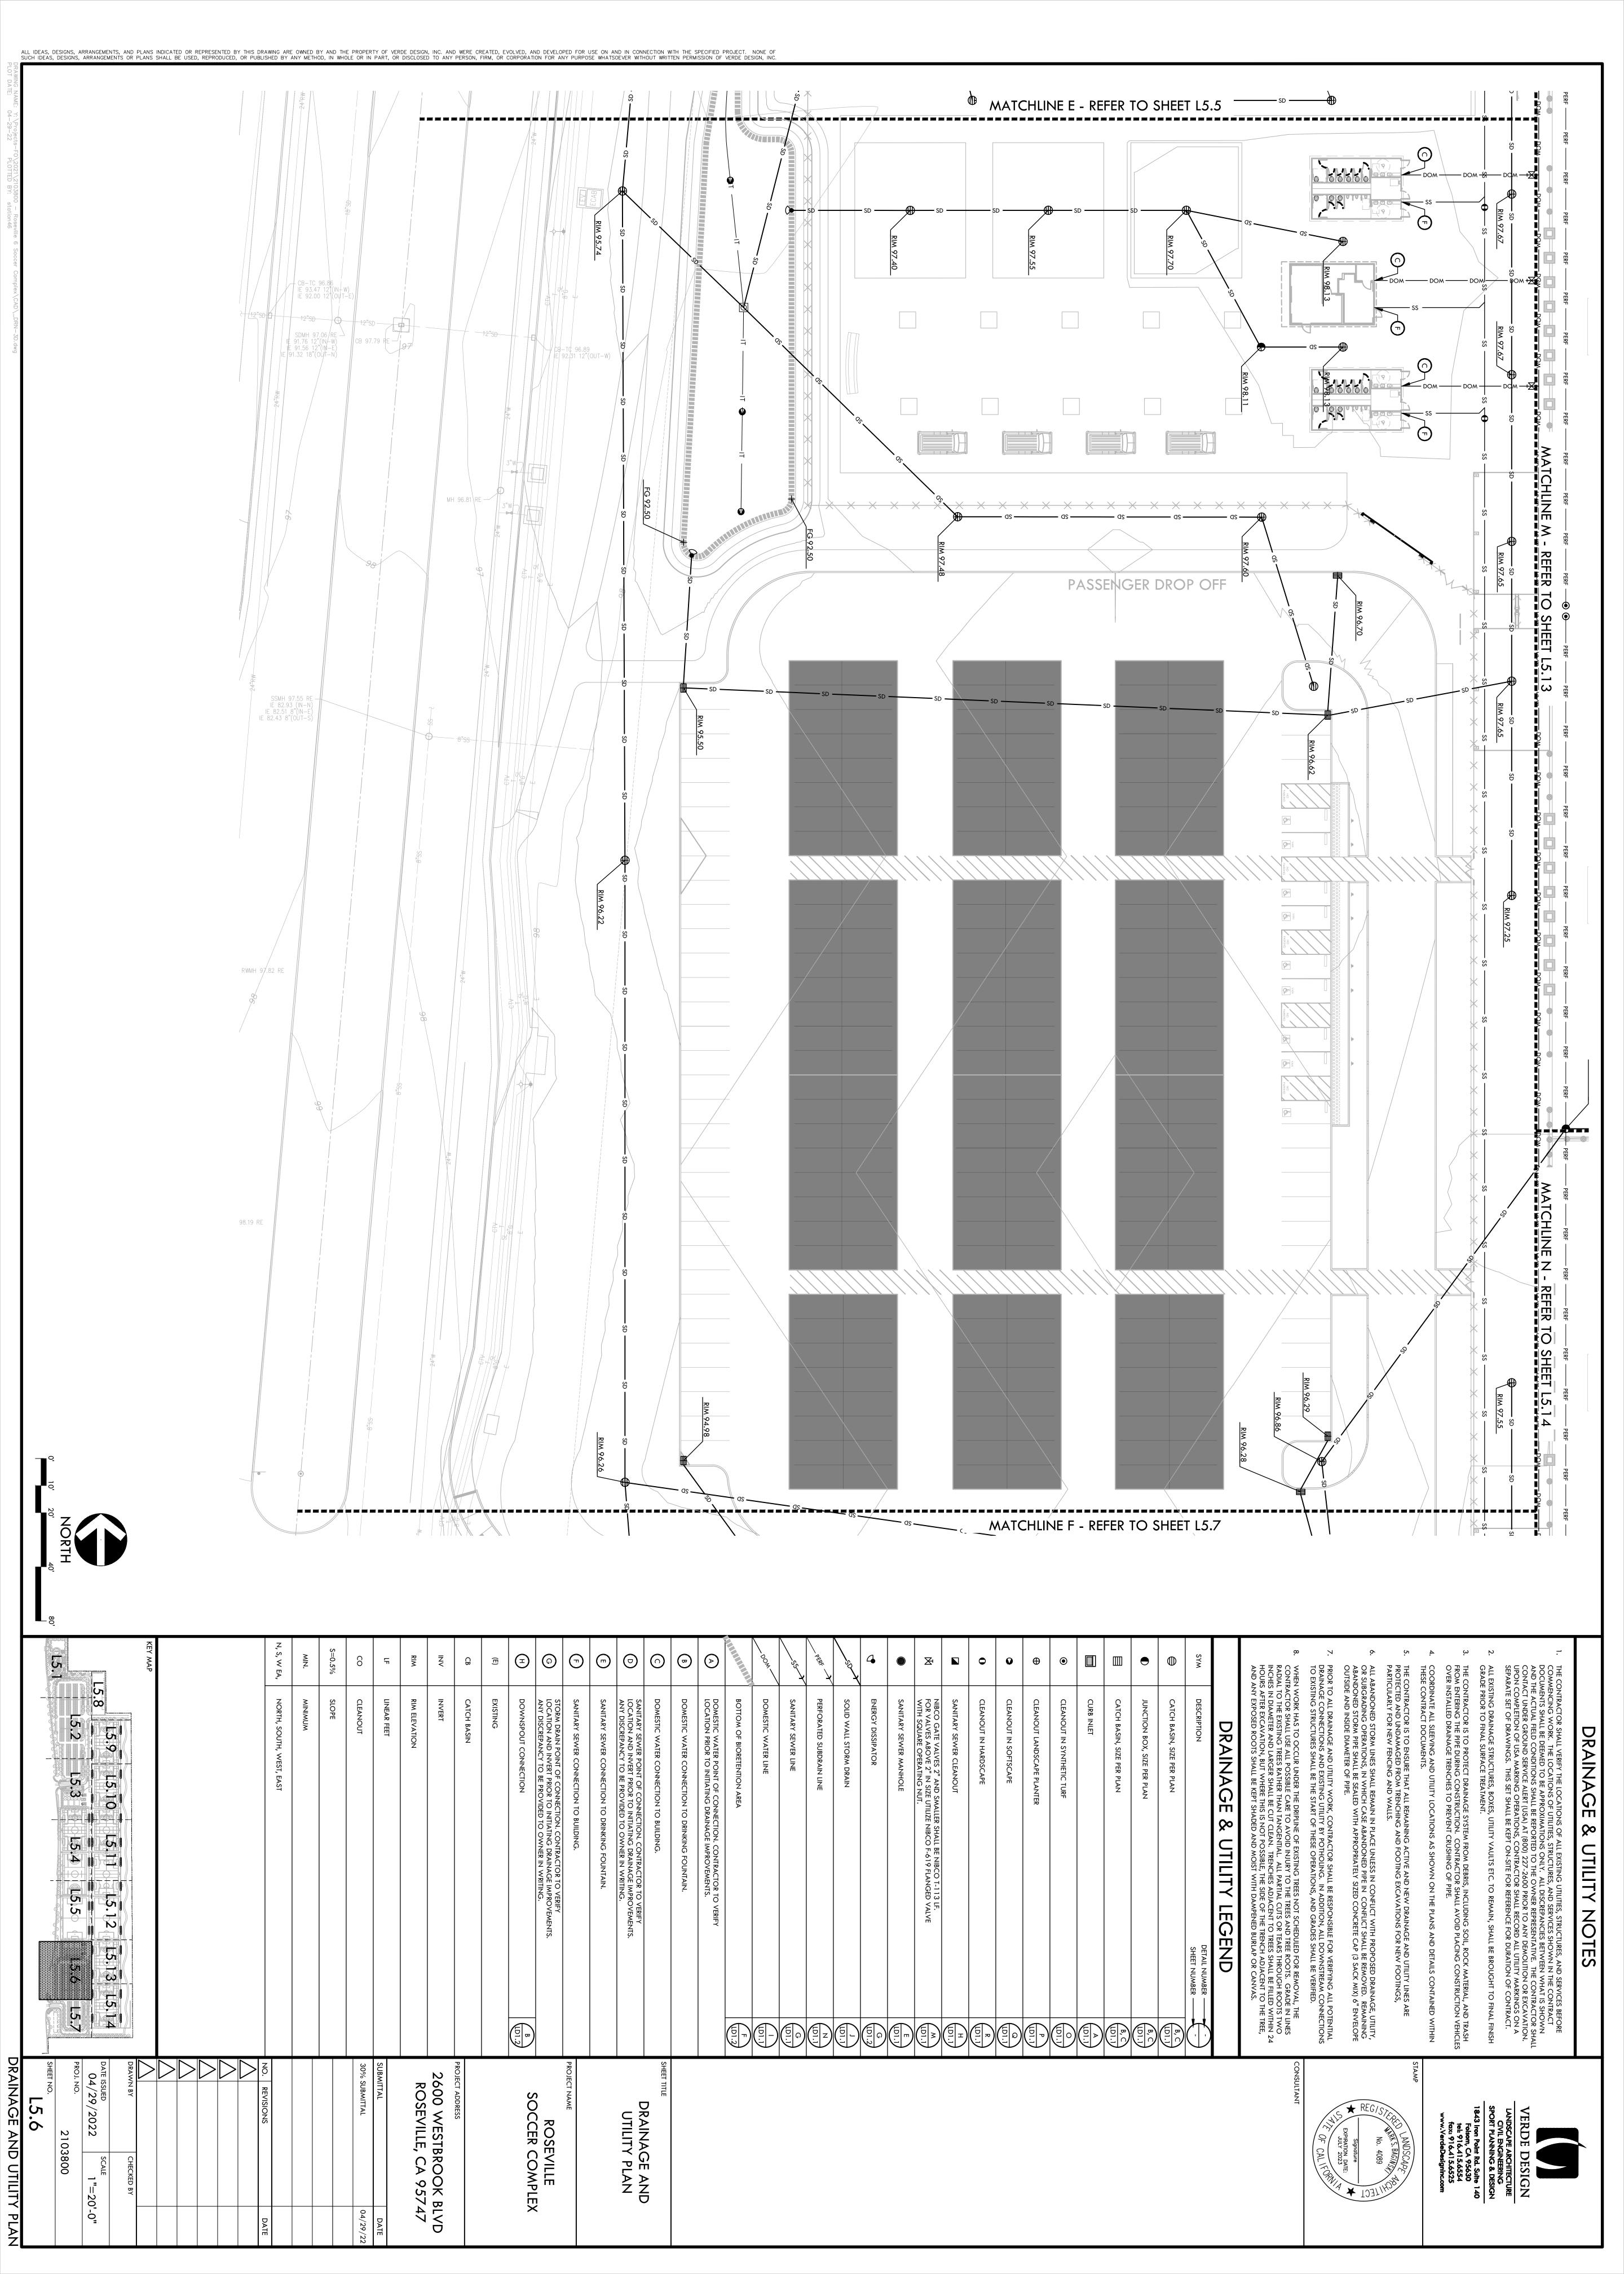


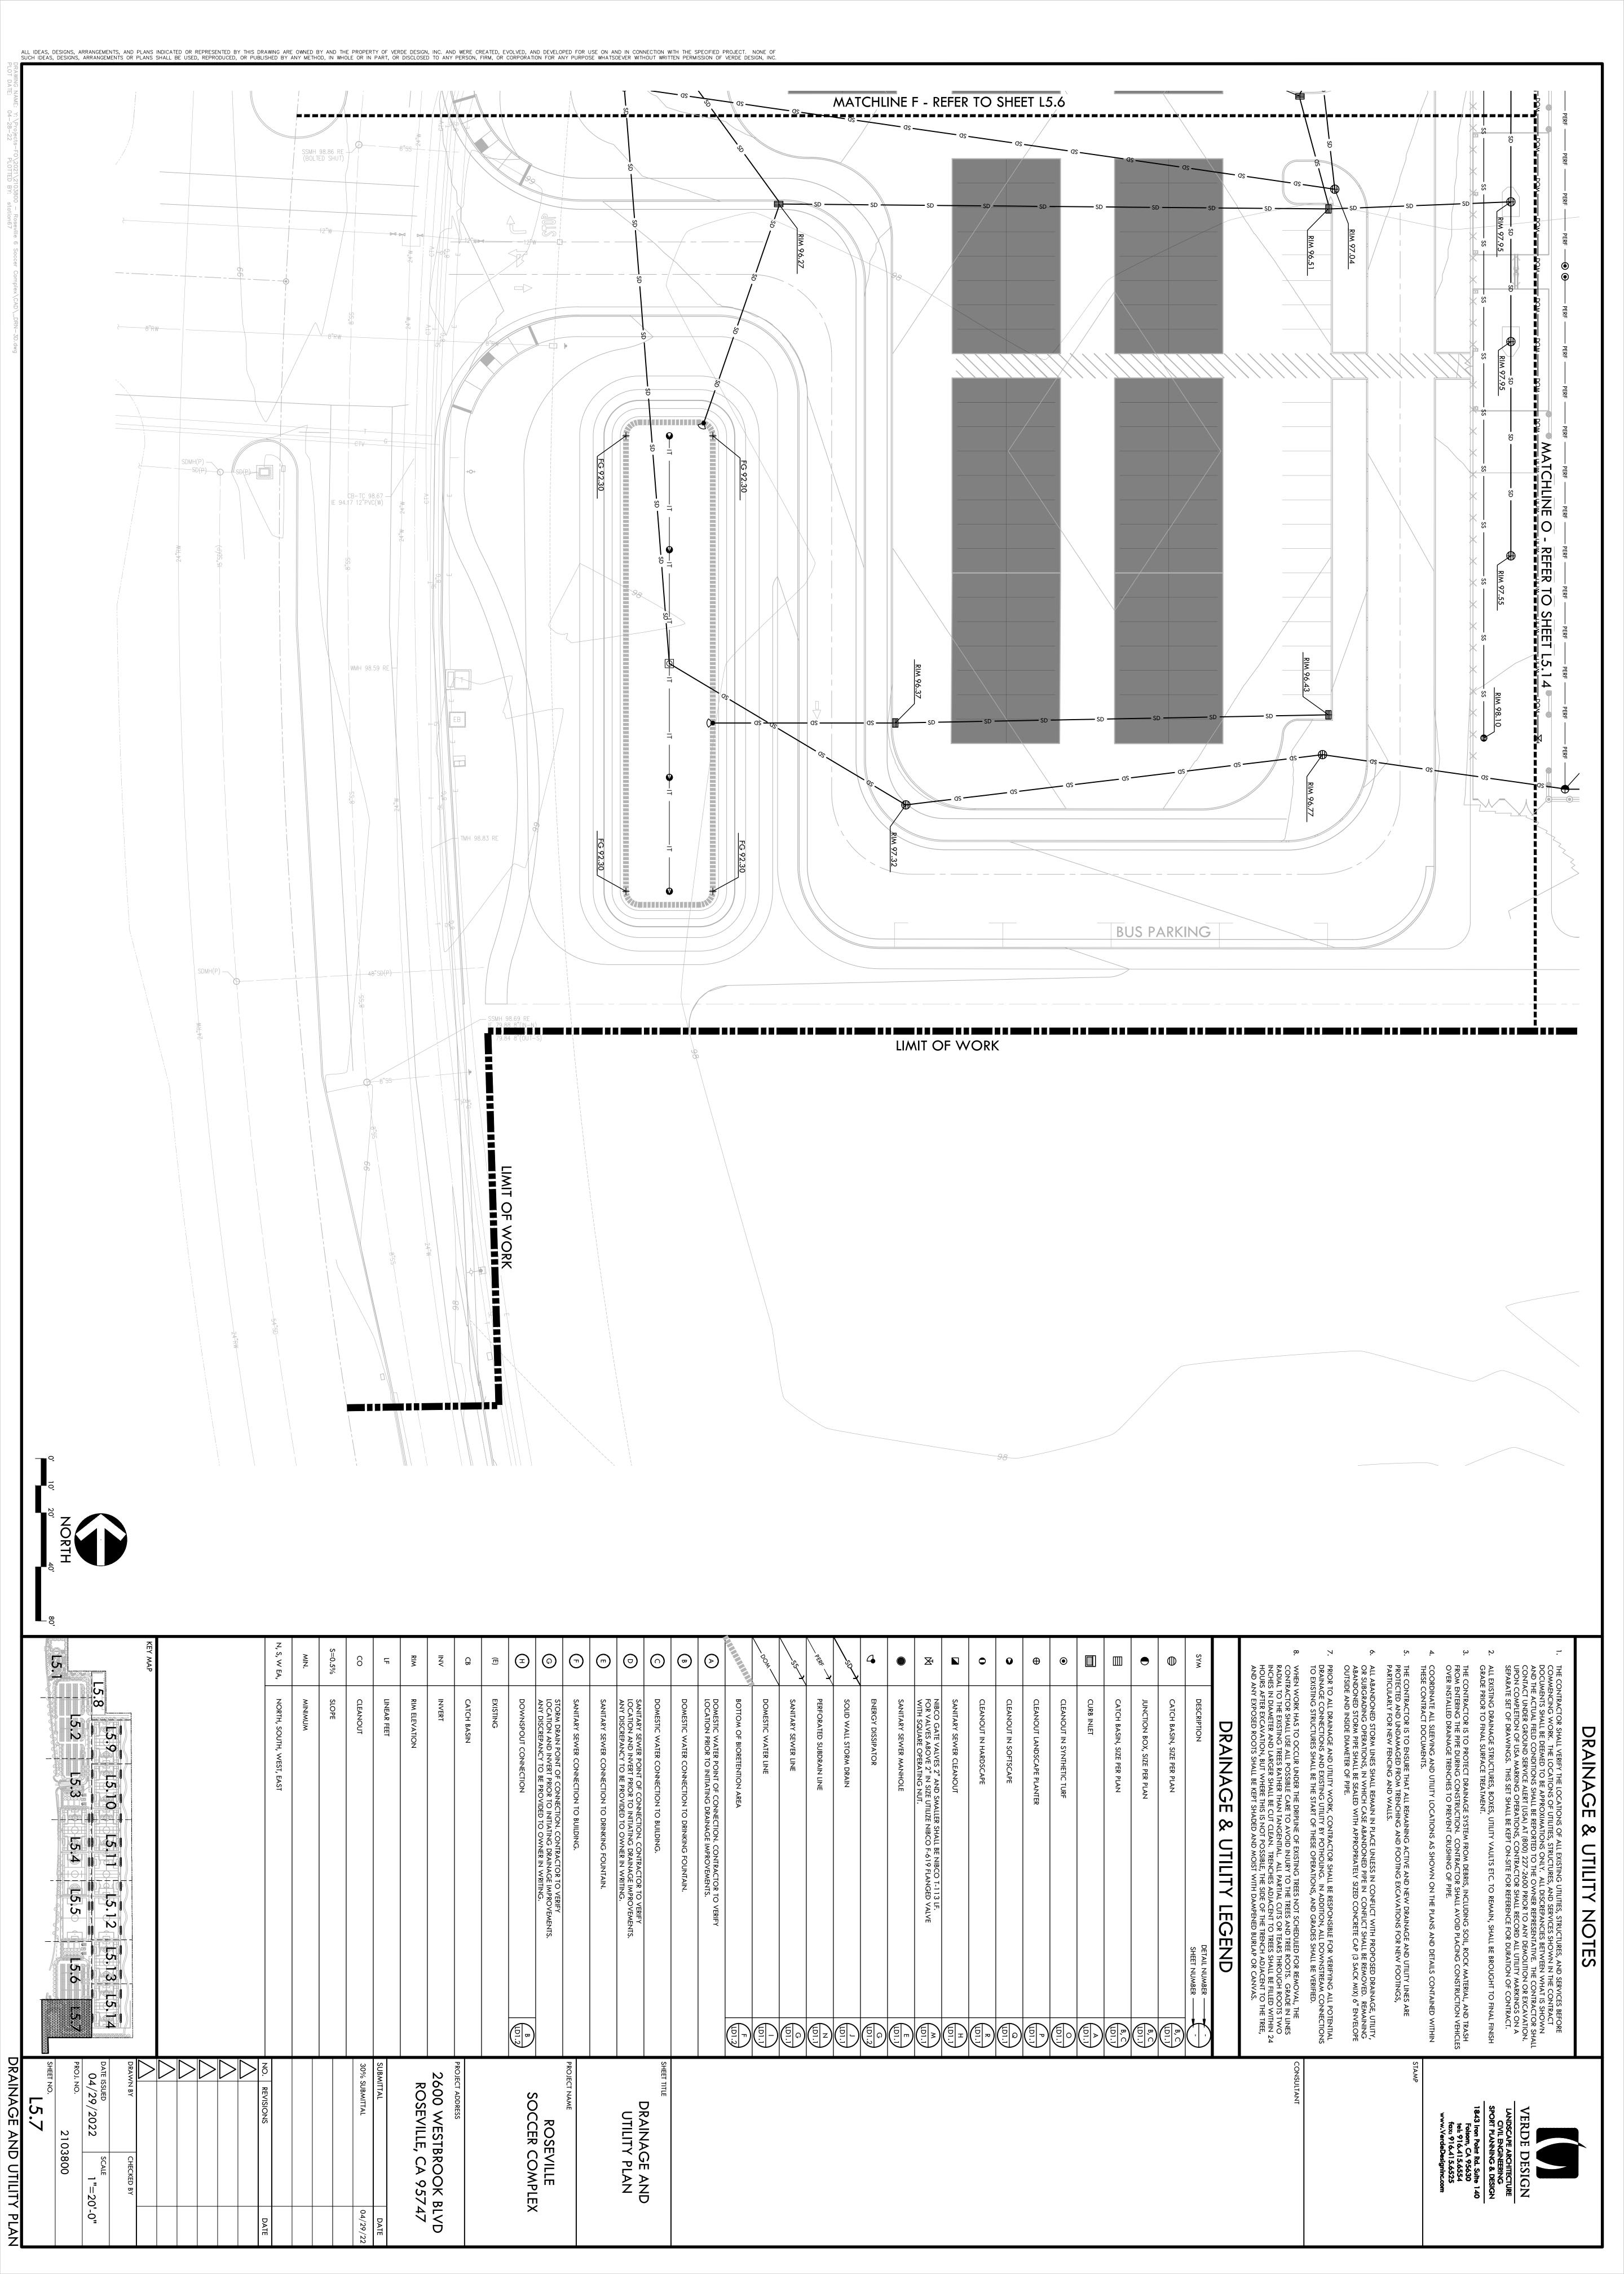


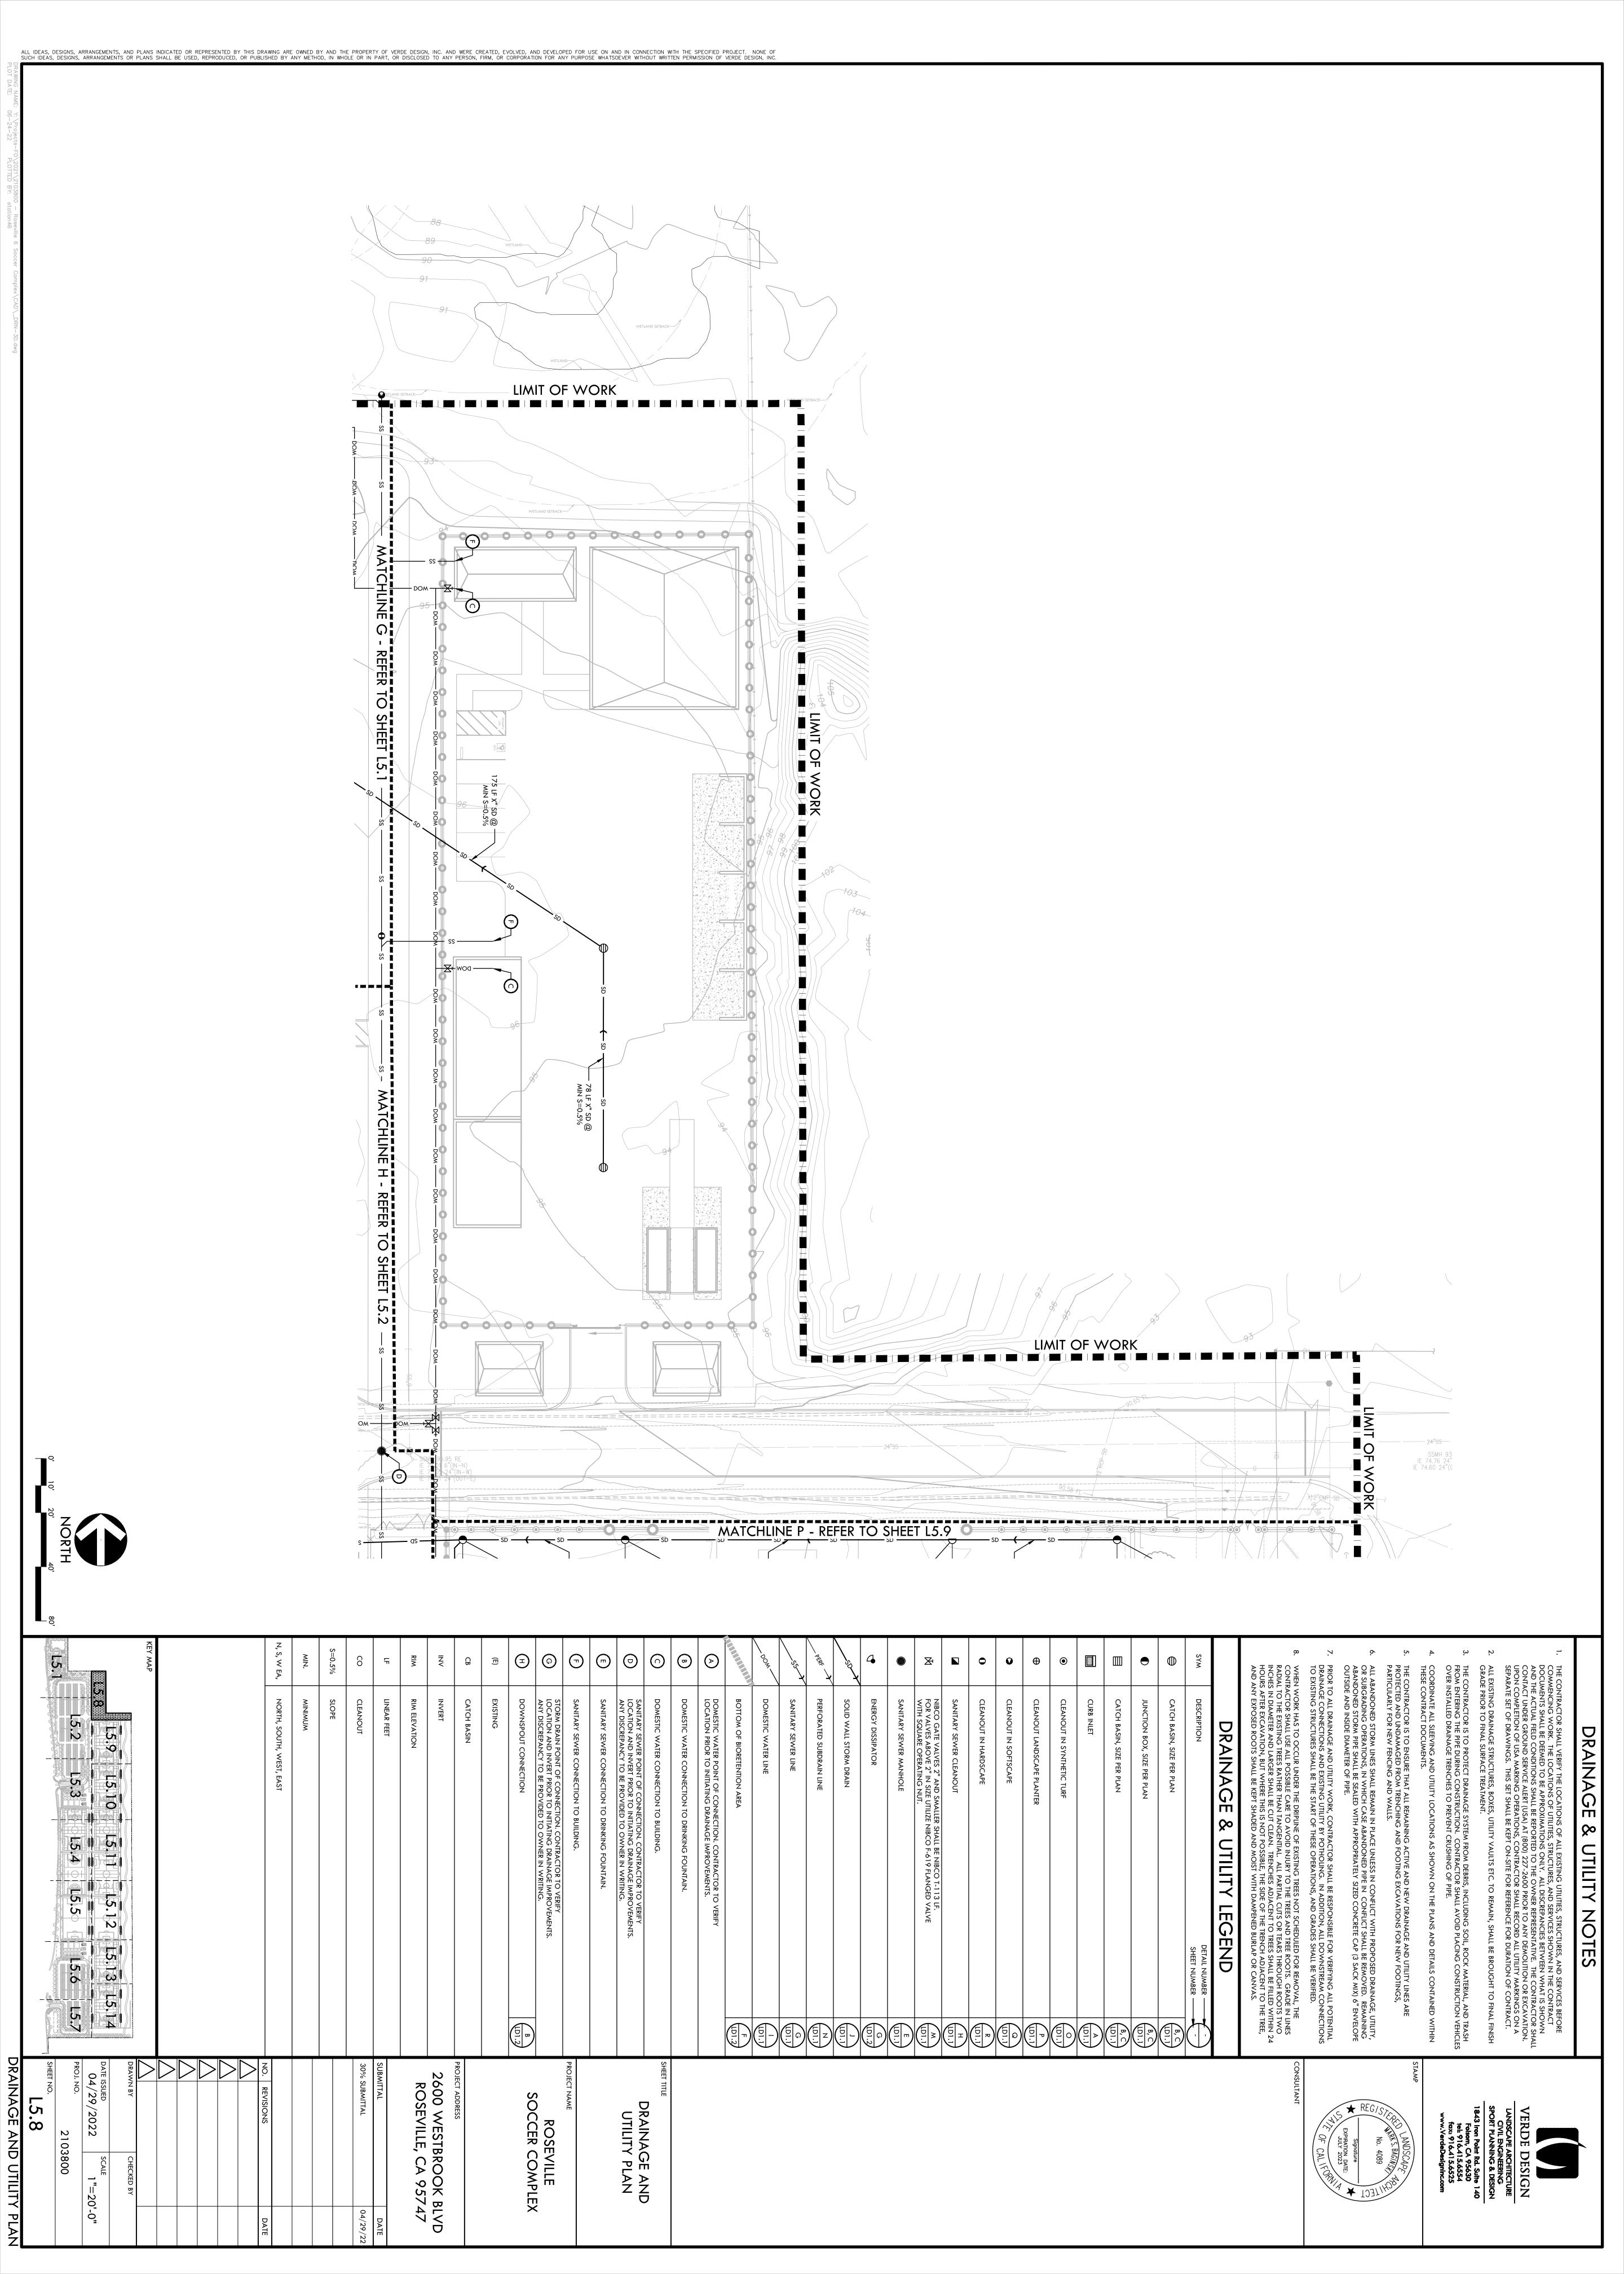


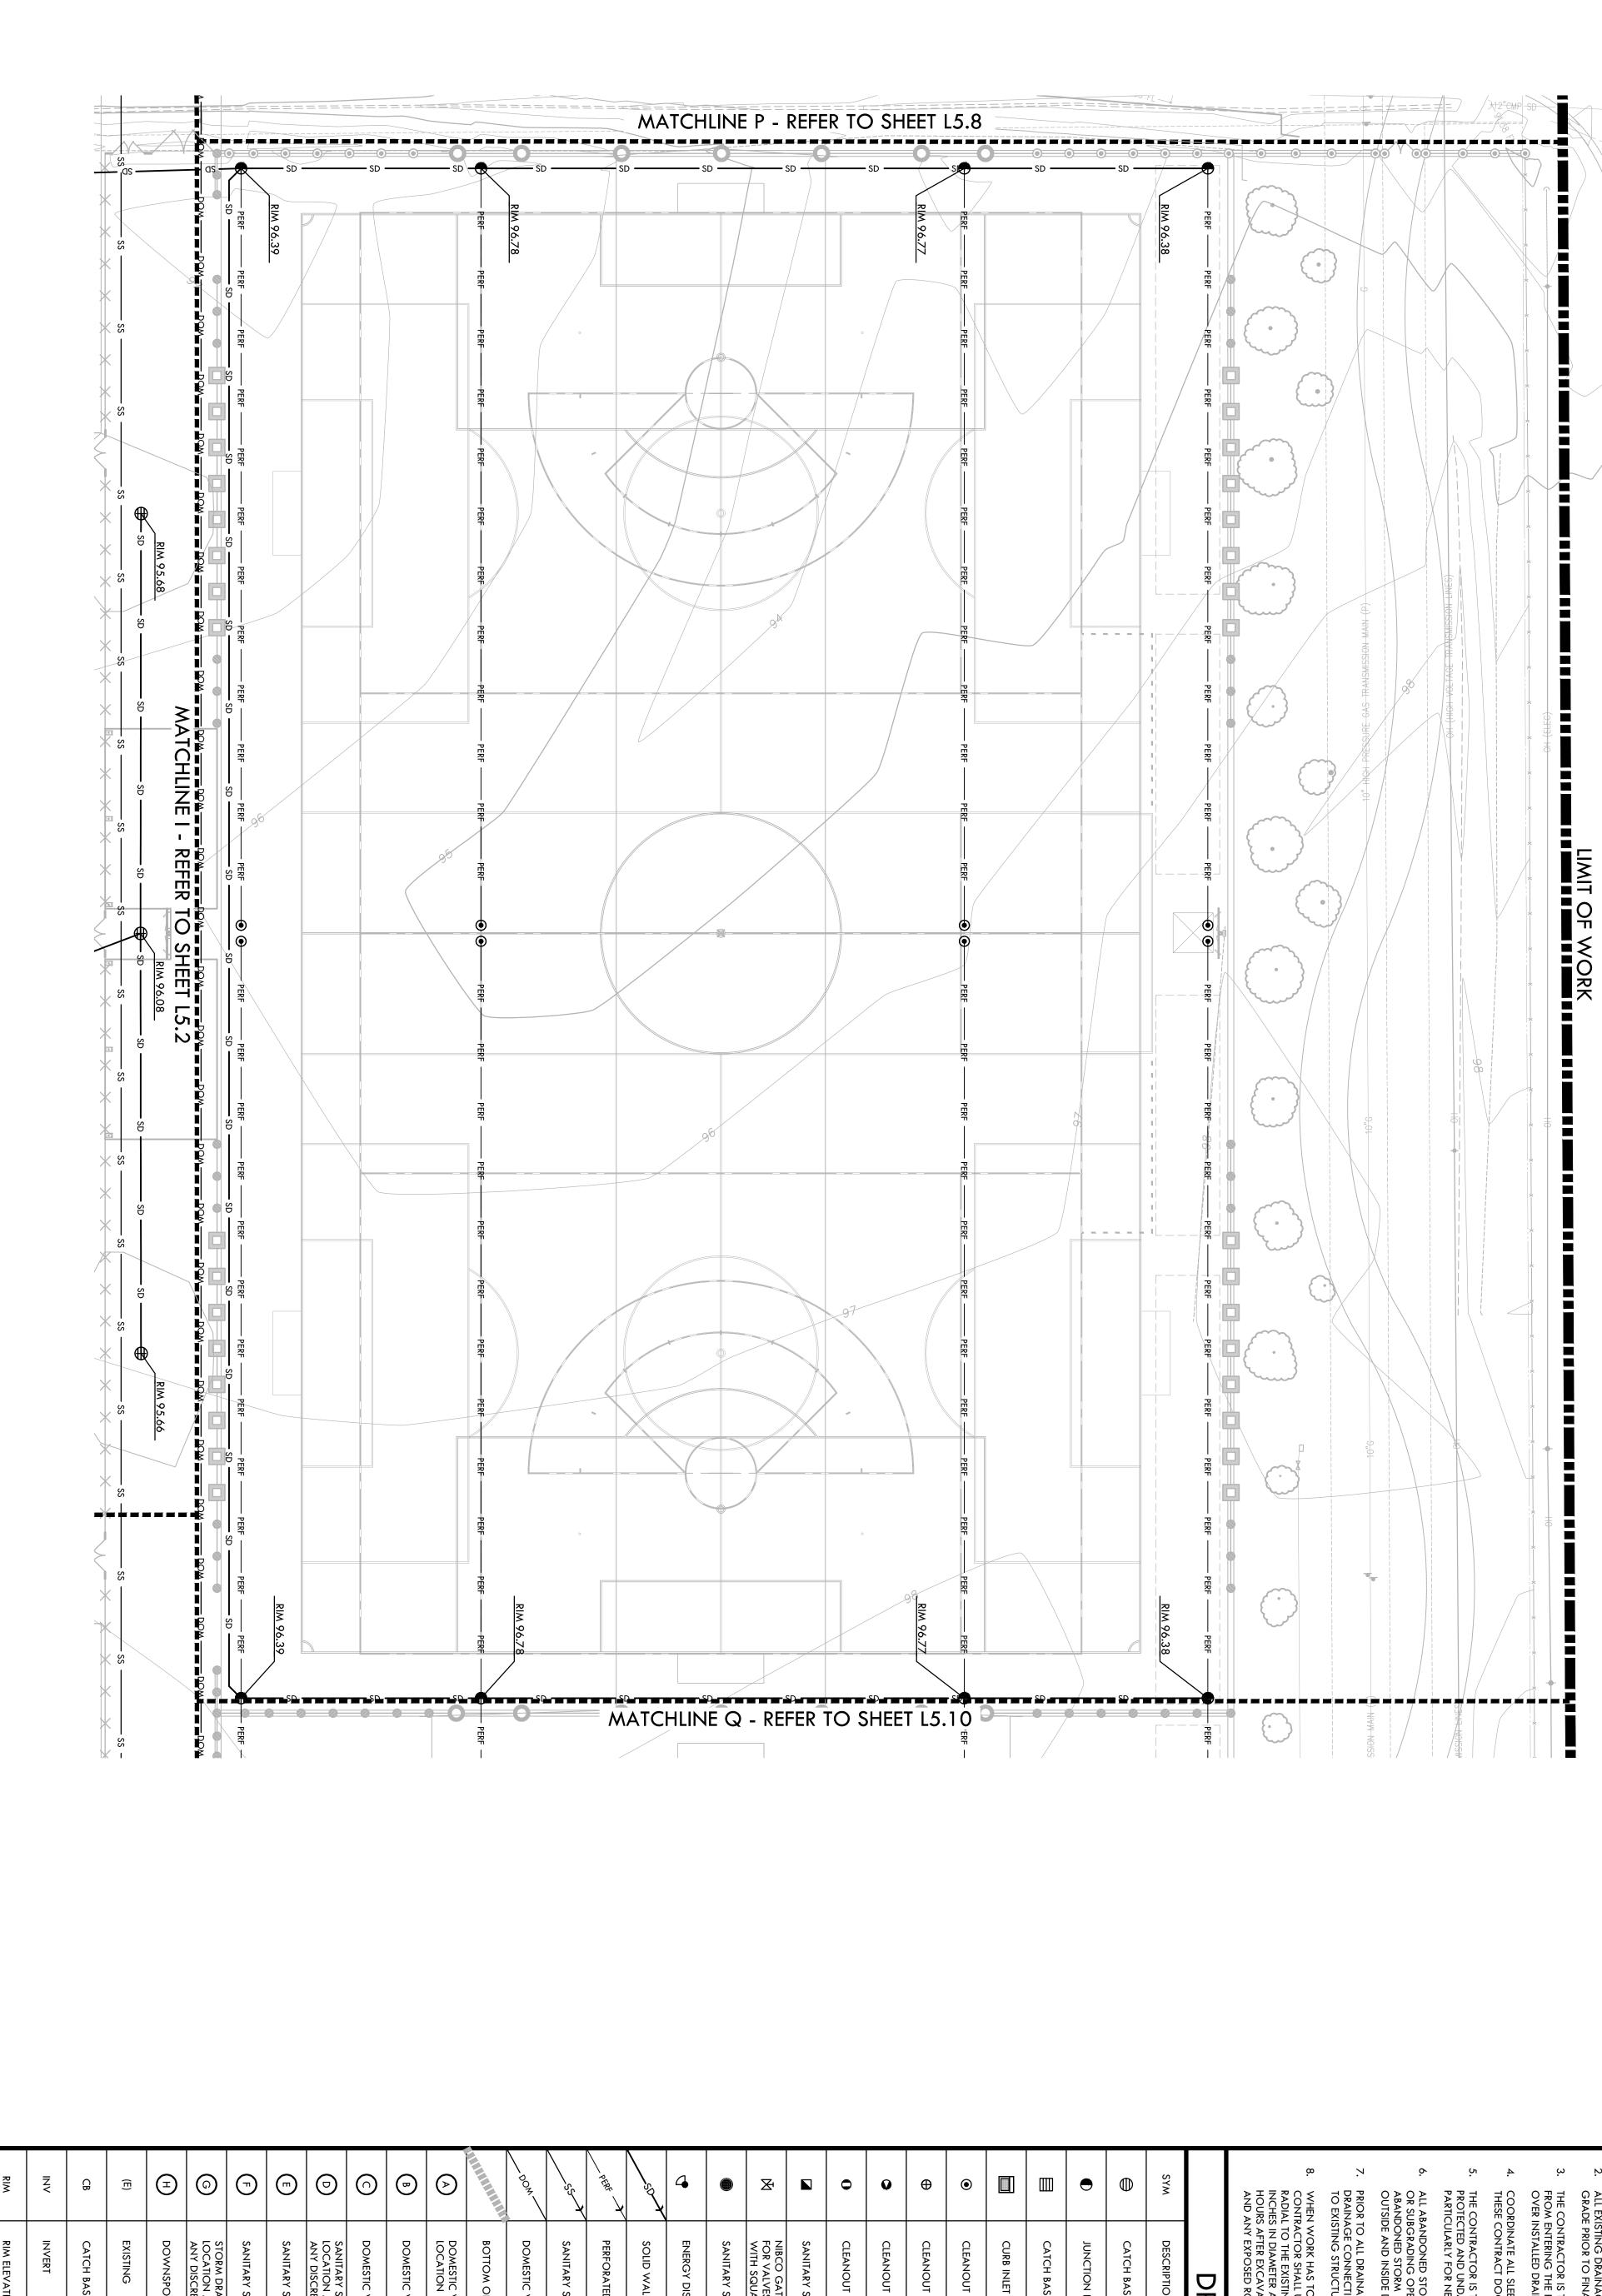

ALL IDEAS, DESIGNS, ARRANGEMENTS, AND PLANS INDICATED OR REPRESENTED BY THIS DRAWING ARE OWNED BY AND THE PROPERTY OF VERDE DESIGN, INC. AND WERE CREATED, EVOLVED, AND DEVELOPED FOR USE ON AND IN CONNECTION WITH THE SPECIFIED PROJECT. NONE OF SUCH IDEAS, DESIGNS, ARRANGEMENTS OR PLANS SHALL BE USED, REPRODUCED, OR PUBLISHED BY ANY METHOD, IN WHOLE OR IN PART, OR DISCLOSED TO ANY PERSON, FIRM, OR CORPORATION FOR ANY PURPOSE WHATSOEVER WITHOUT WRITTEN PERMISSION OF VERDE DESIGN, INC.

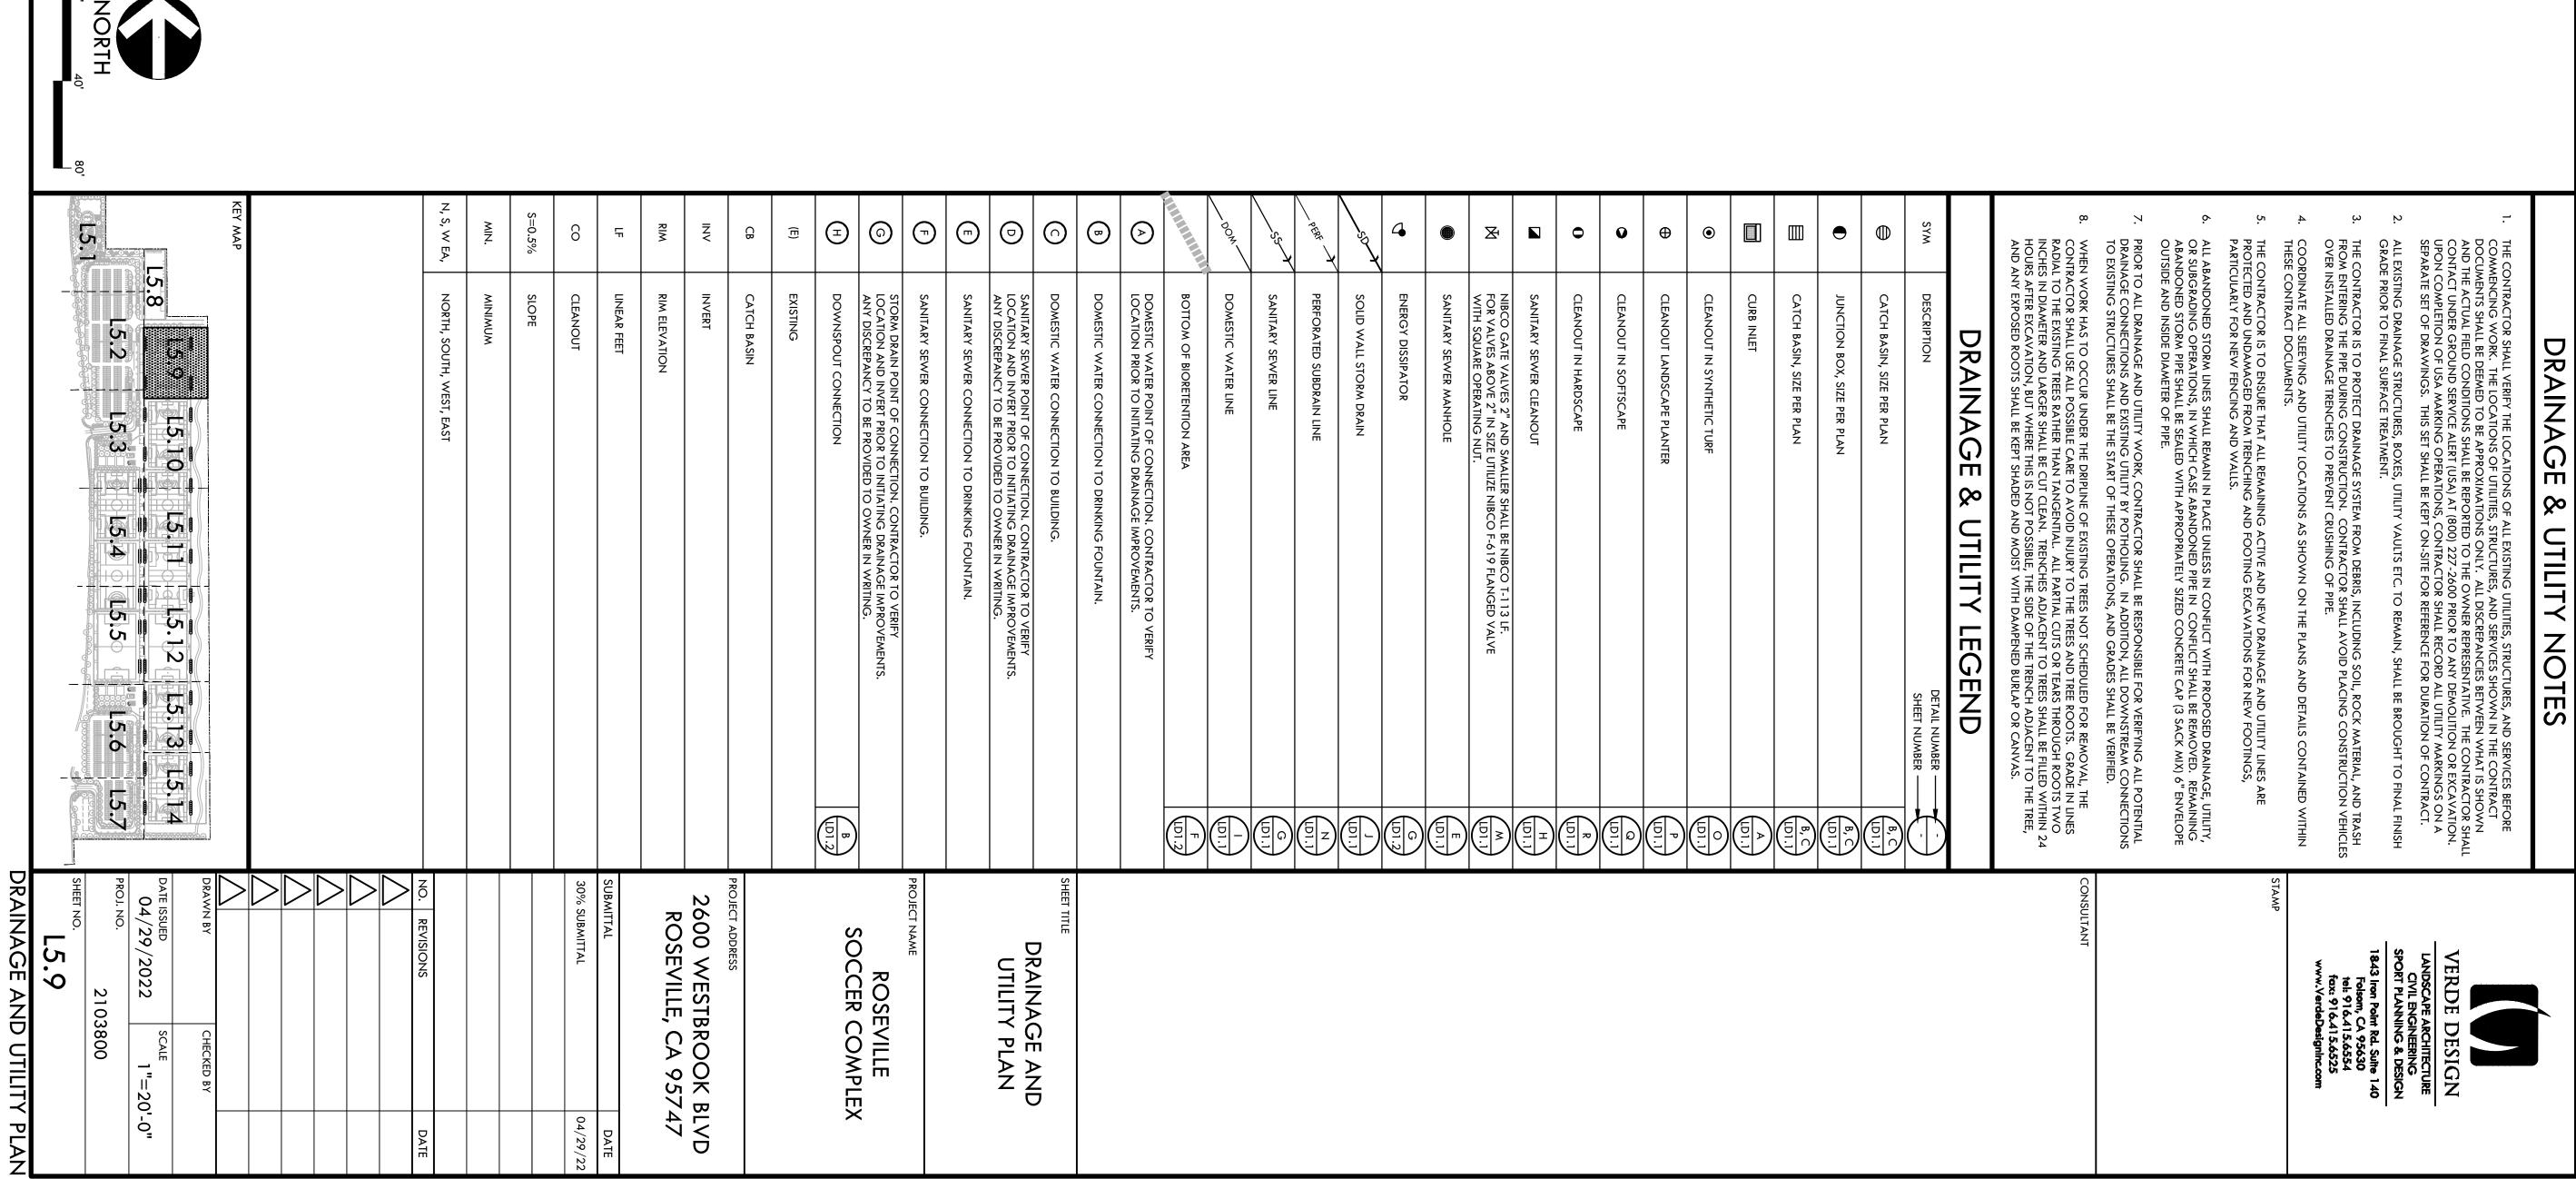


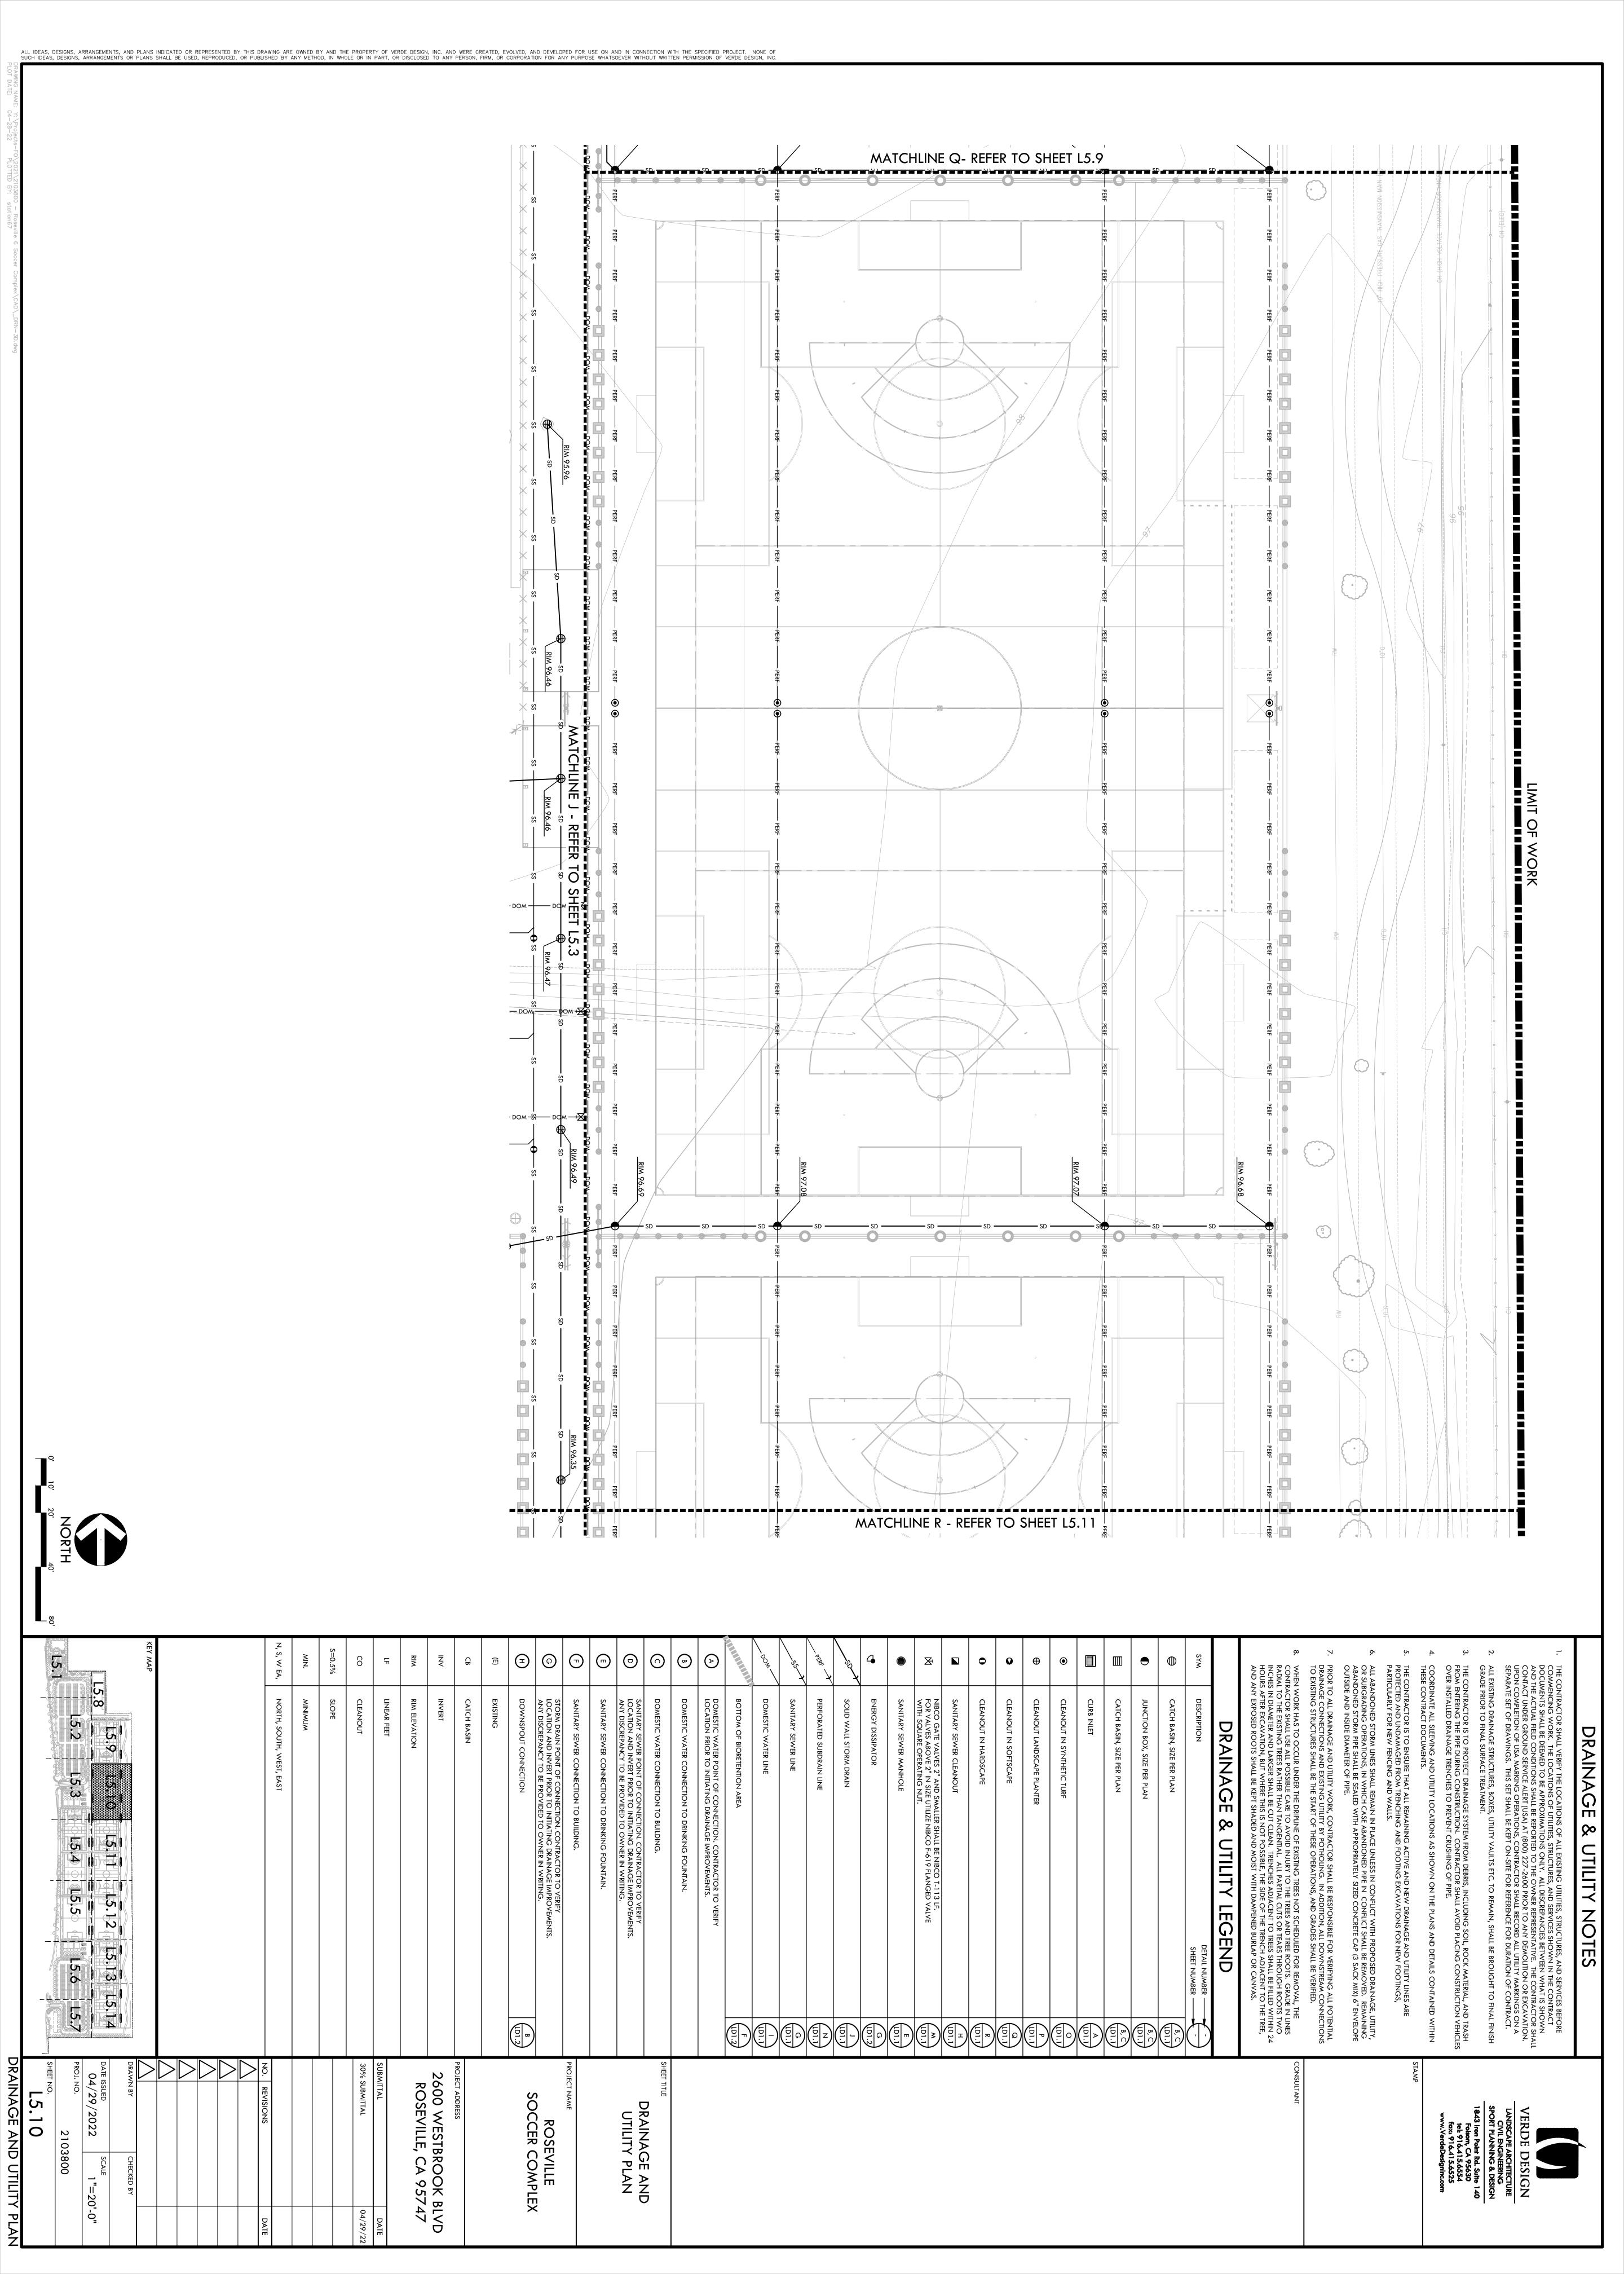

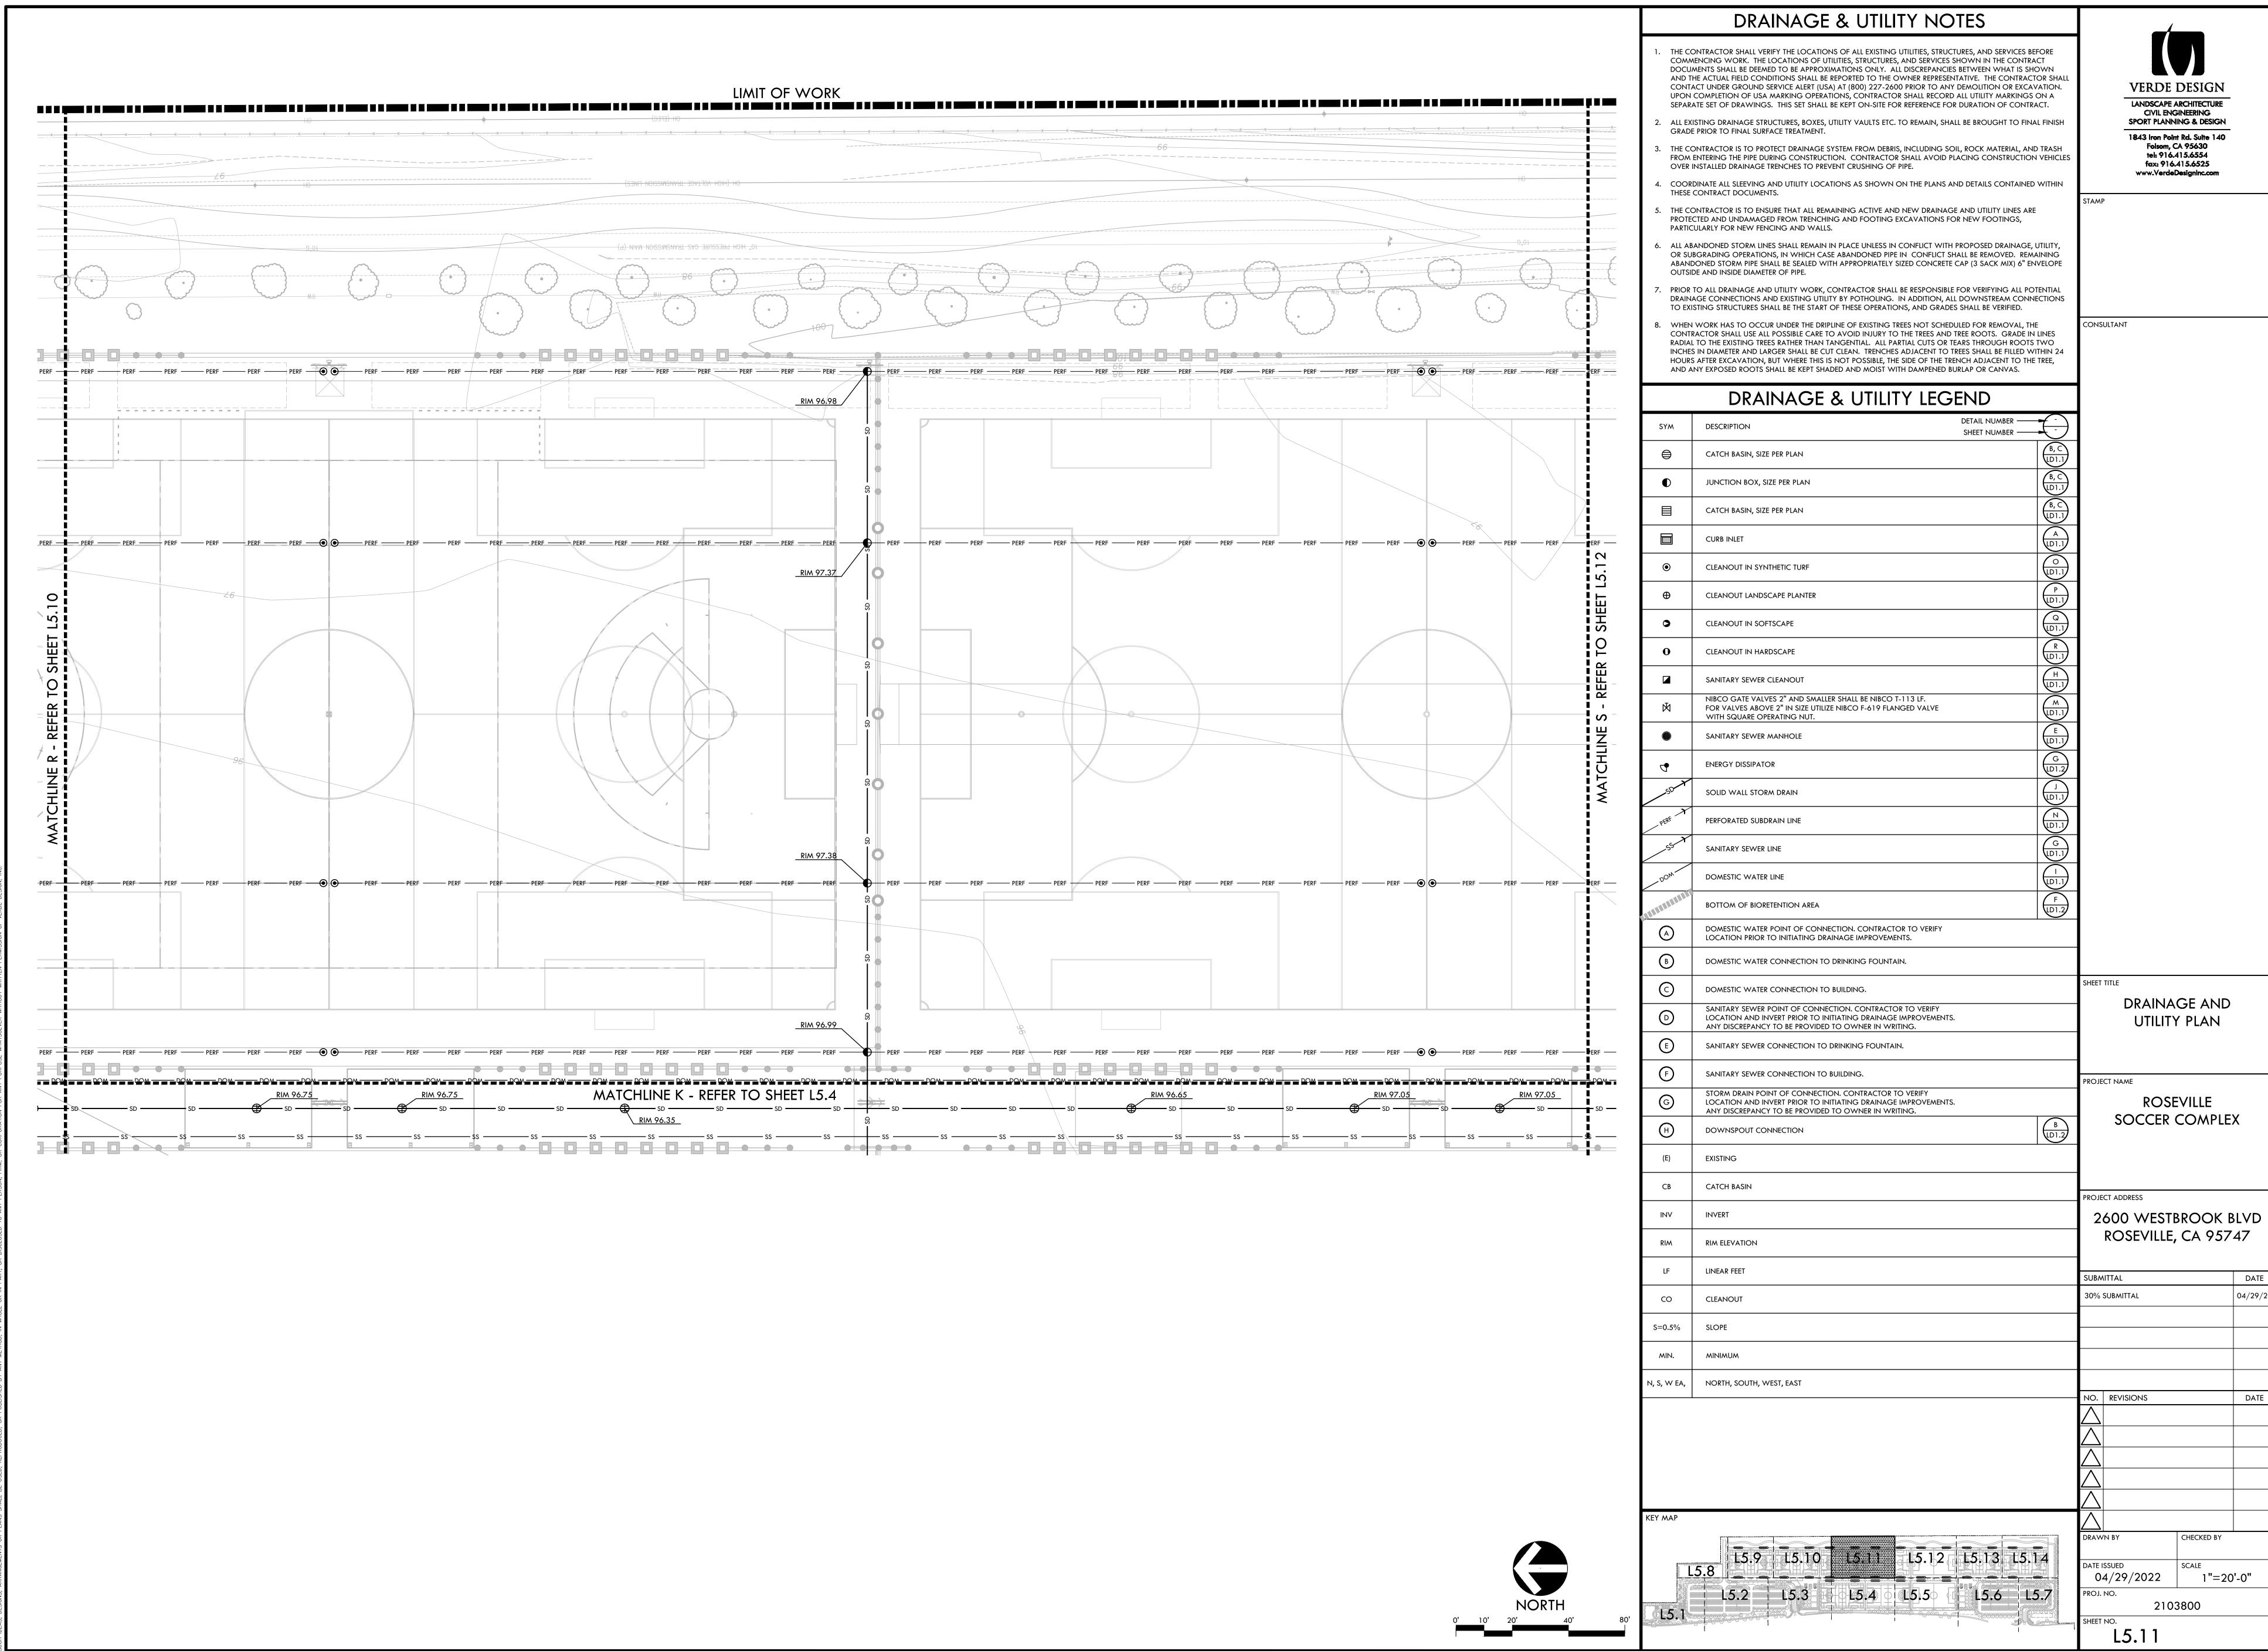


DRAWING NAME: Y:\Projects-F0\2021\2103800 - Roseville 6 Soccer Complex\CAD\\_DRN-3D.dwg
PLOT DATE: 04-28-22 PLOTTED BY: station67

DRAINAGE AND UTILITY PLAN

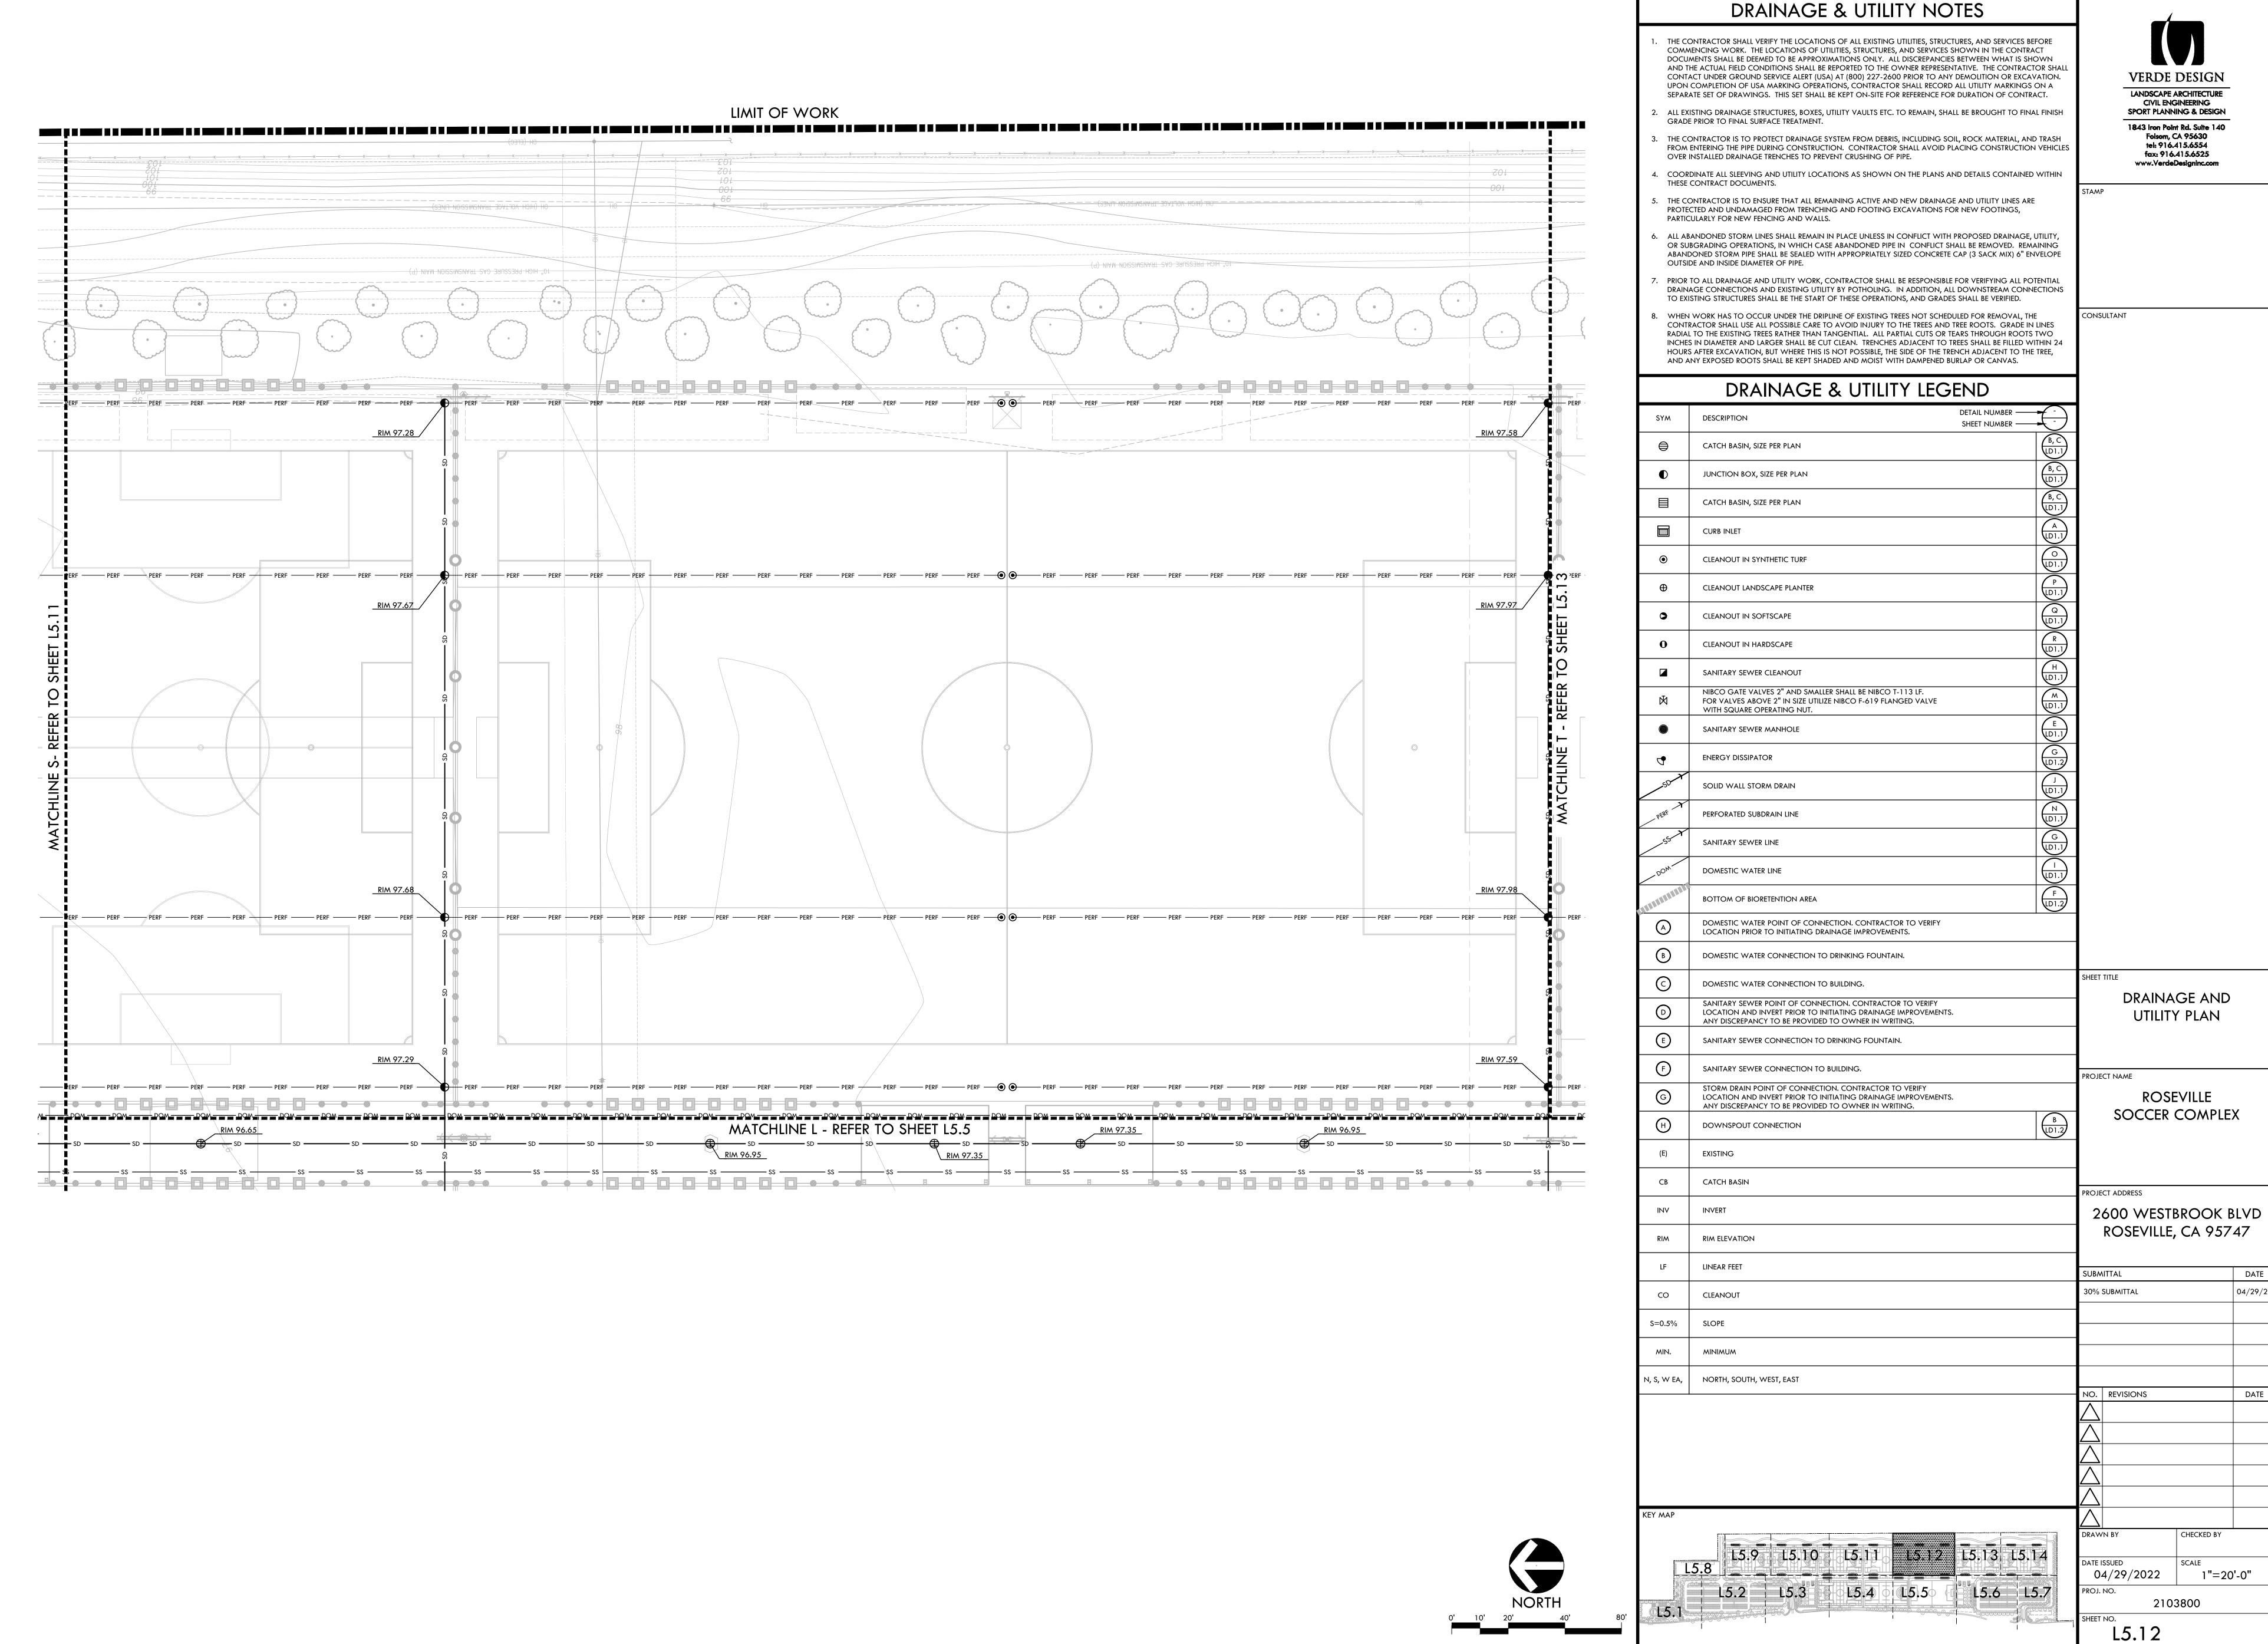

DRAWING NAME: Y:\Projects-F0\2021\2103800 - Roseville 6 Soccer Complex\CAD\\_DRN-3D.dwg
PLOT DATE: 04-28-22 PLOTTED BY: station67

DRAINAGE AND UTILITY PLAN

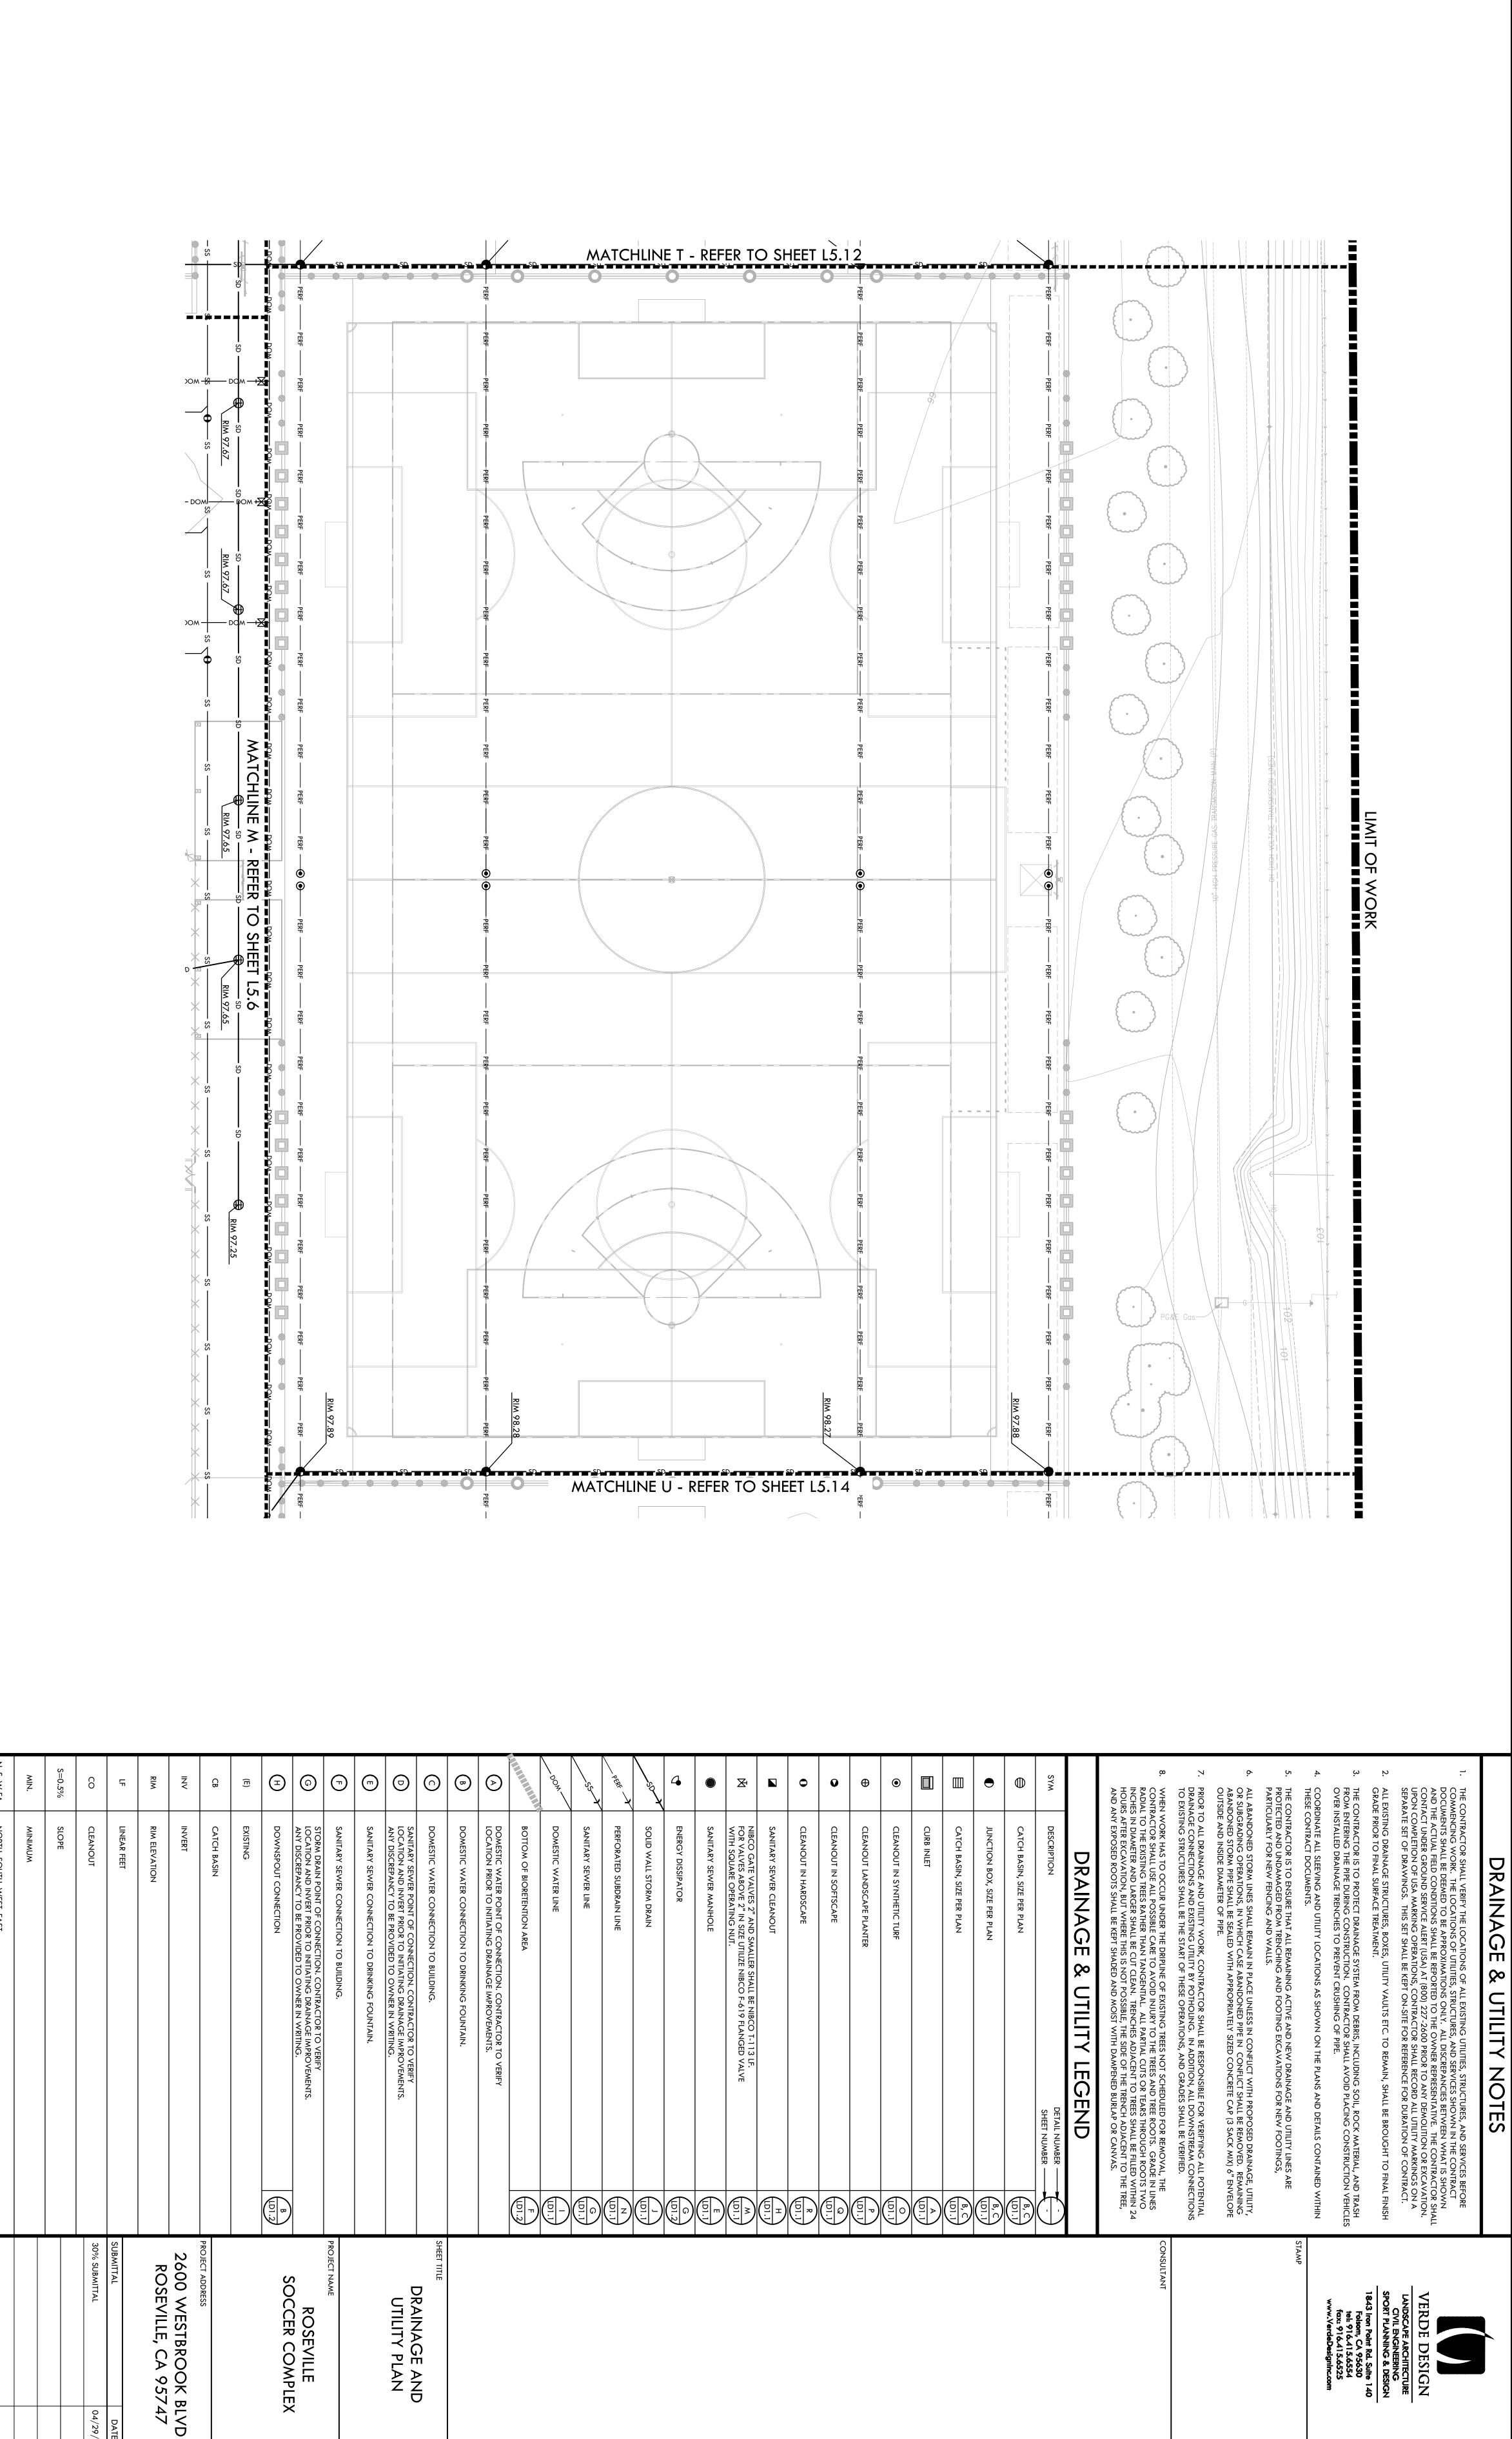

ALL IDEAS, DESIGNS, ARRANGEMENTS, AND PLANS INDICATED OR REPRESENTED BY THIS DRAWING ARE OWNED BY AND THE PROPERTY OF VERDE DESIGN, INC. AND WERE CREATED, EVOLVED, AND DEVELOPED FOR USE ON AND IN CONNECTION WITH THE SPECIFIED PROJECT. NONE OF SUCH IDEAS, DESIGNS, ARRANGEMENTS OR PLANS SHALL BE USED, REPRODUCED, OR PUBLISHED BY ANY METHOD, IN WHOLE OR IN PART, OR DISCLOSED TO ANY PERSON, FIRM, OR CORPORATION FOR ANY PURPOSE WHATSOEVER WITHOUT WRITTEN PERMISSION OF VERDE DESIGN, INC.

5.9

15.10

5. I

15.12

L5.13 L5.14

DATE ISSUED 04/29/2022 PROJ. NO.

SCALE

1"=20'-0"

2103800

L5.13

DRAINAGE AND UTILITY PLAN