


PC EXHIBIT G

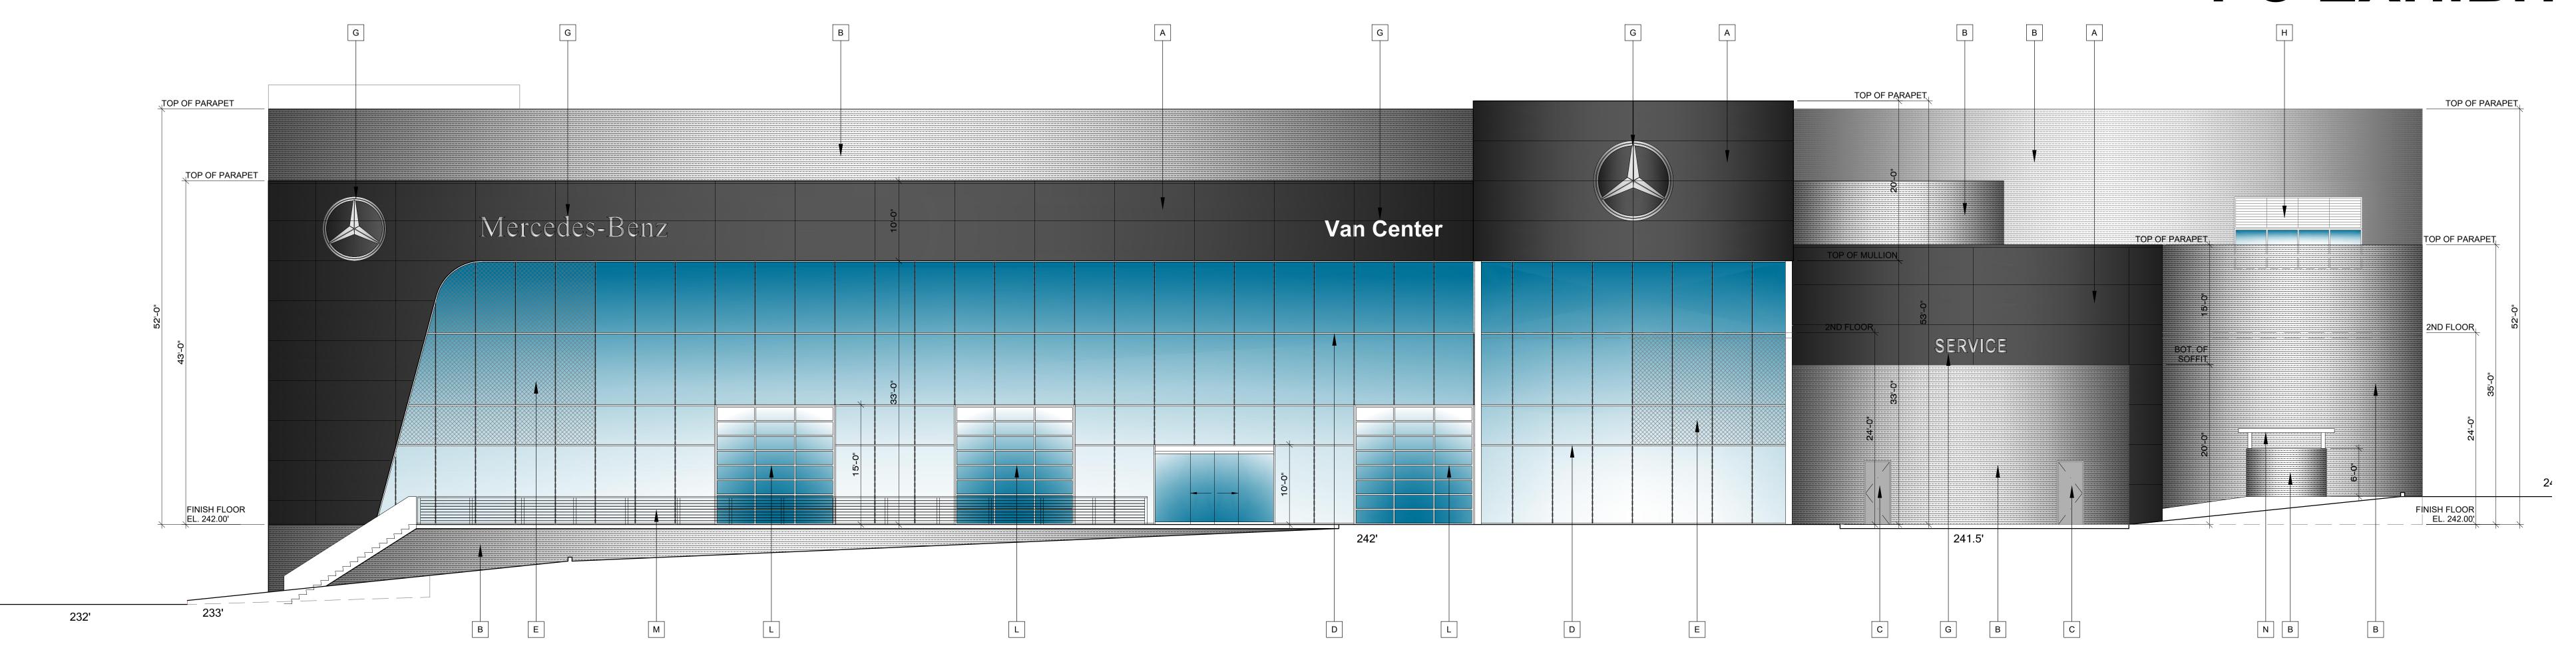

PROPOSED EXTERIOR ELEVATIONS - SOUTH

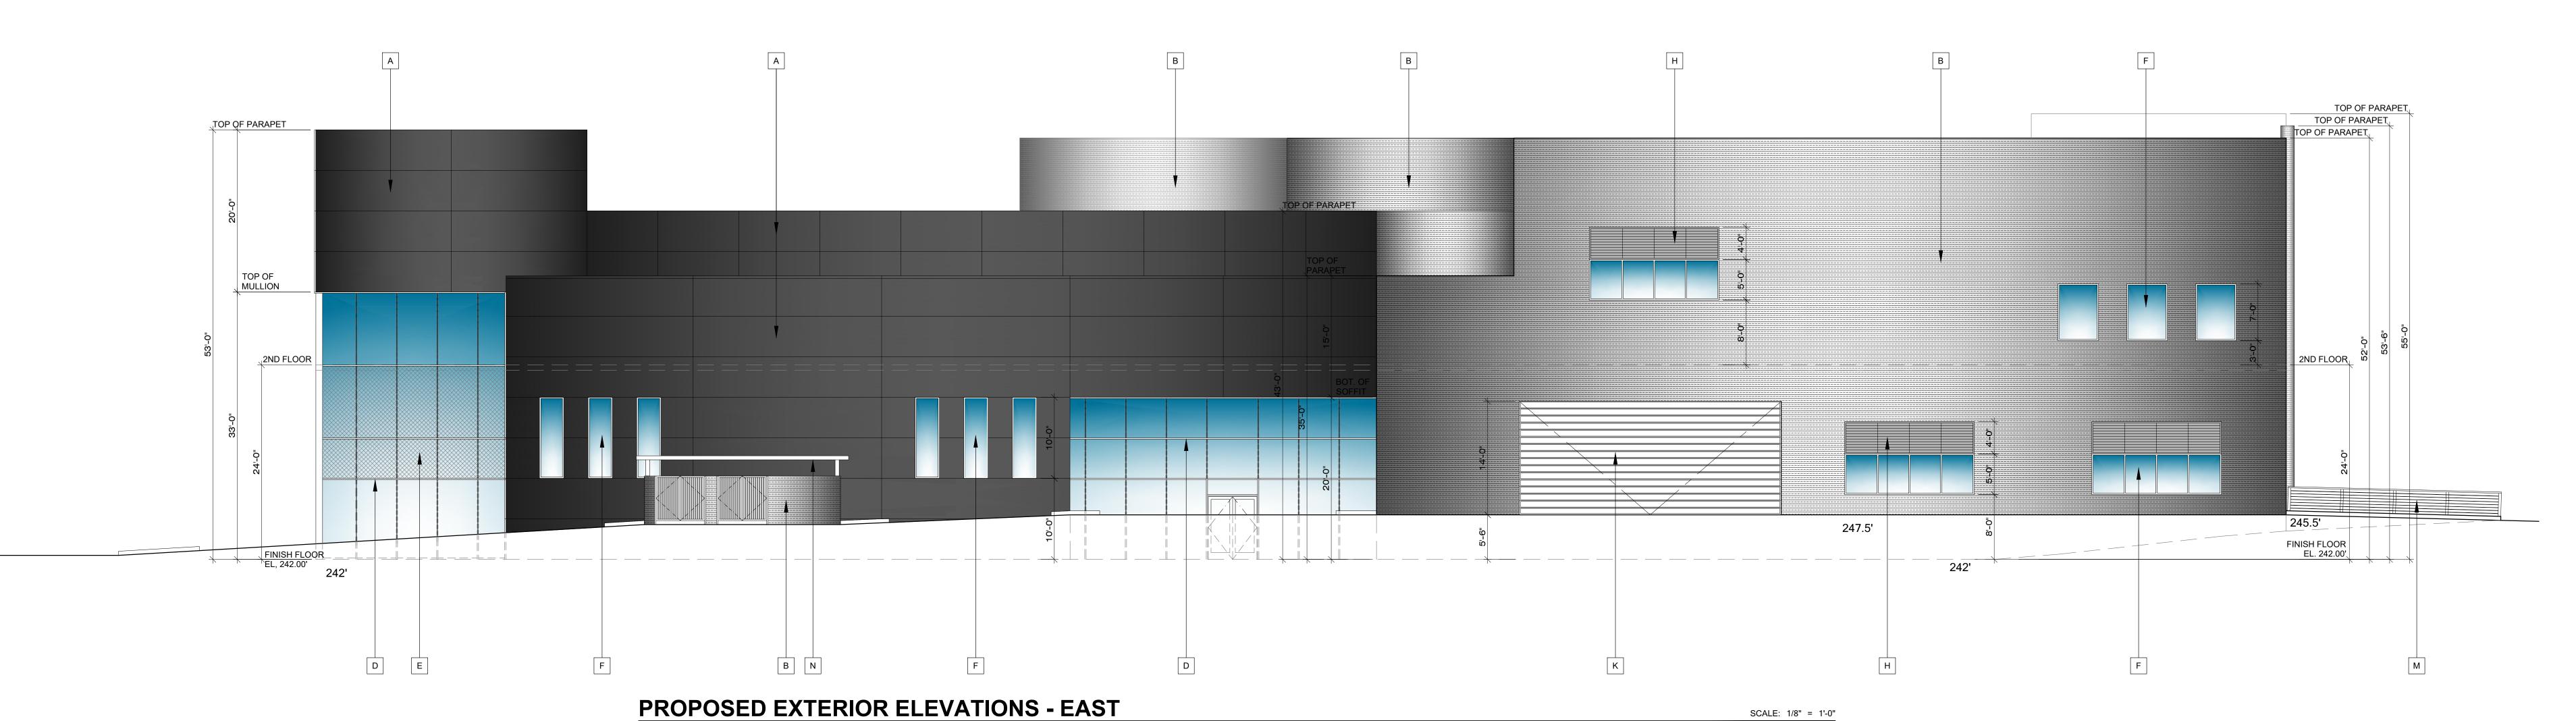

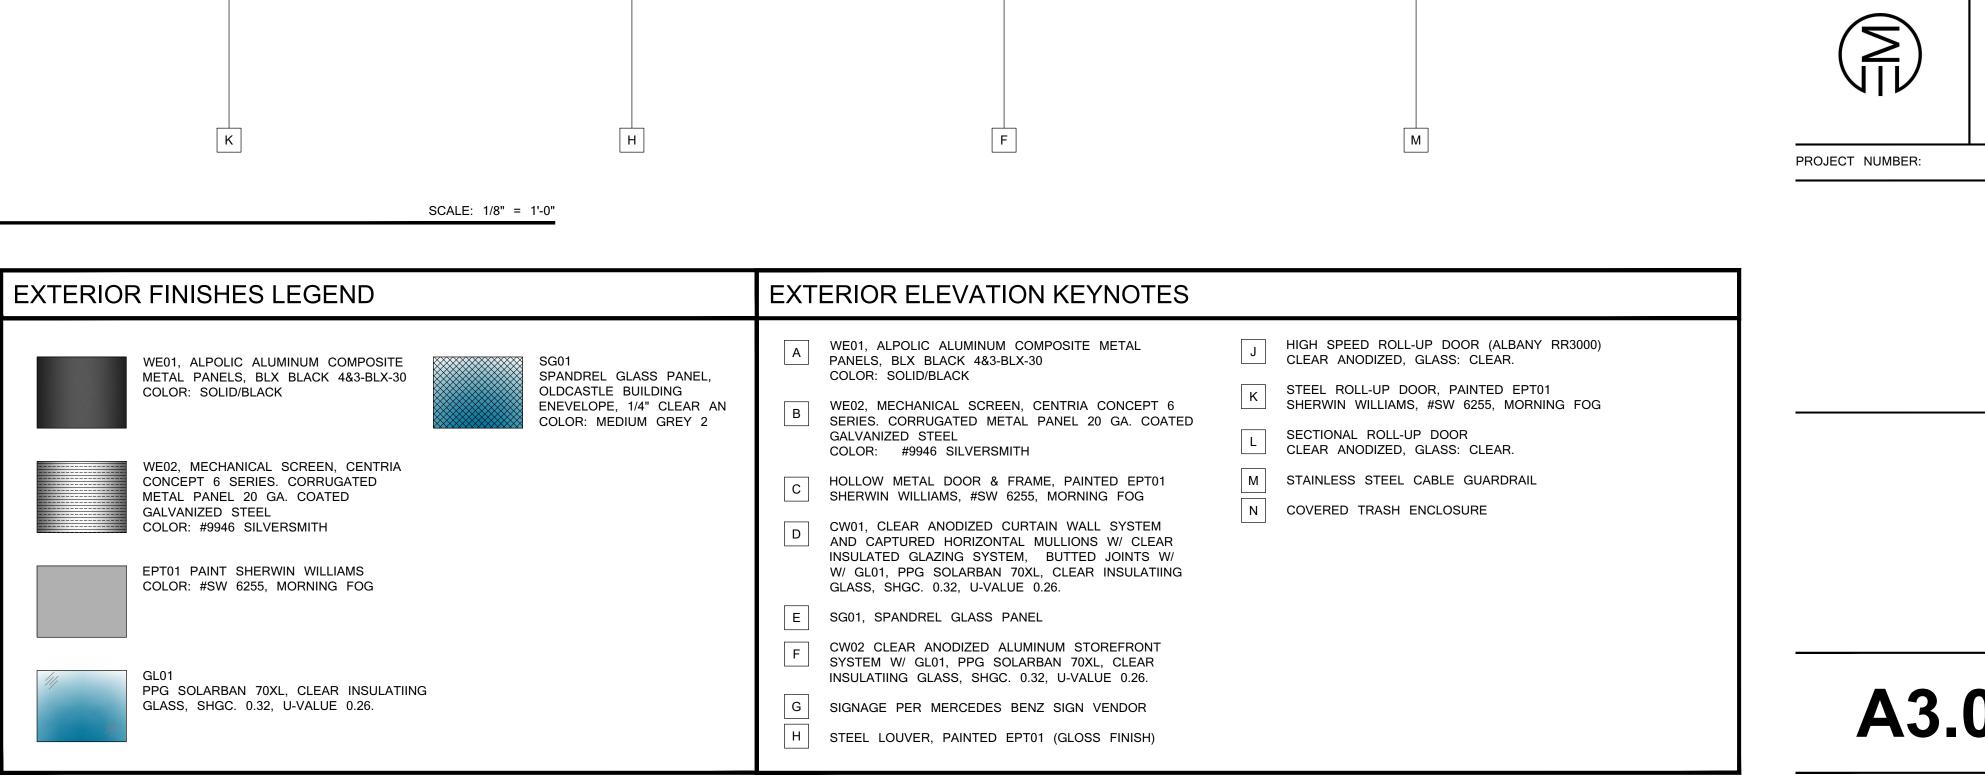


SCALE: 1/8" = 1'-0"


DENNIS J. FLYNN ARCHITECTS, INC.


9312 Tritt Circle

03/28/23 OWNER REVIEW 04/21/23 CITY REVIEW 06/05/23 PLANNING SUBMITTAL 07/31/23 PLANNING RESUBMITTAL

08/31/23 PLANNING RESUBMITTAL

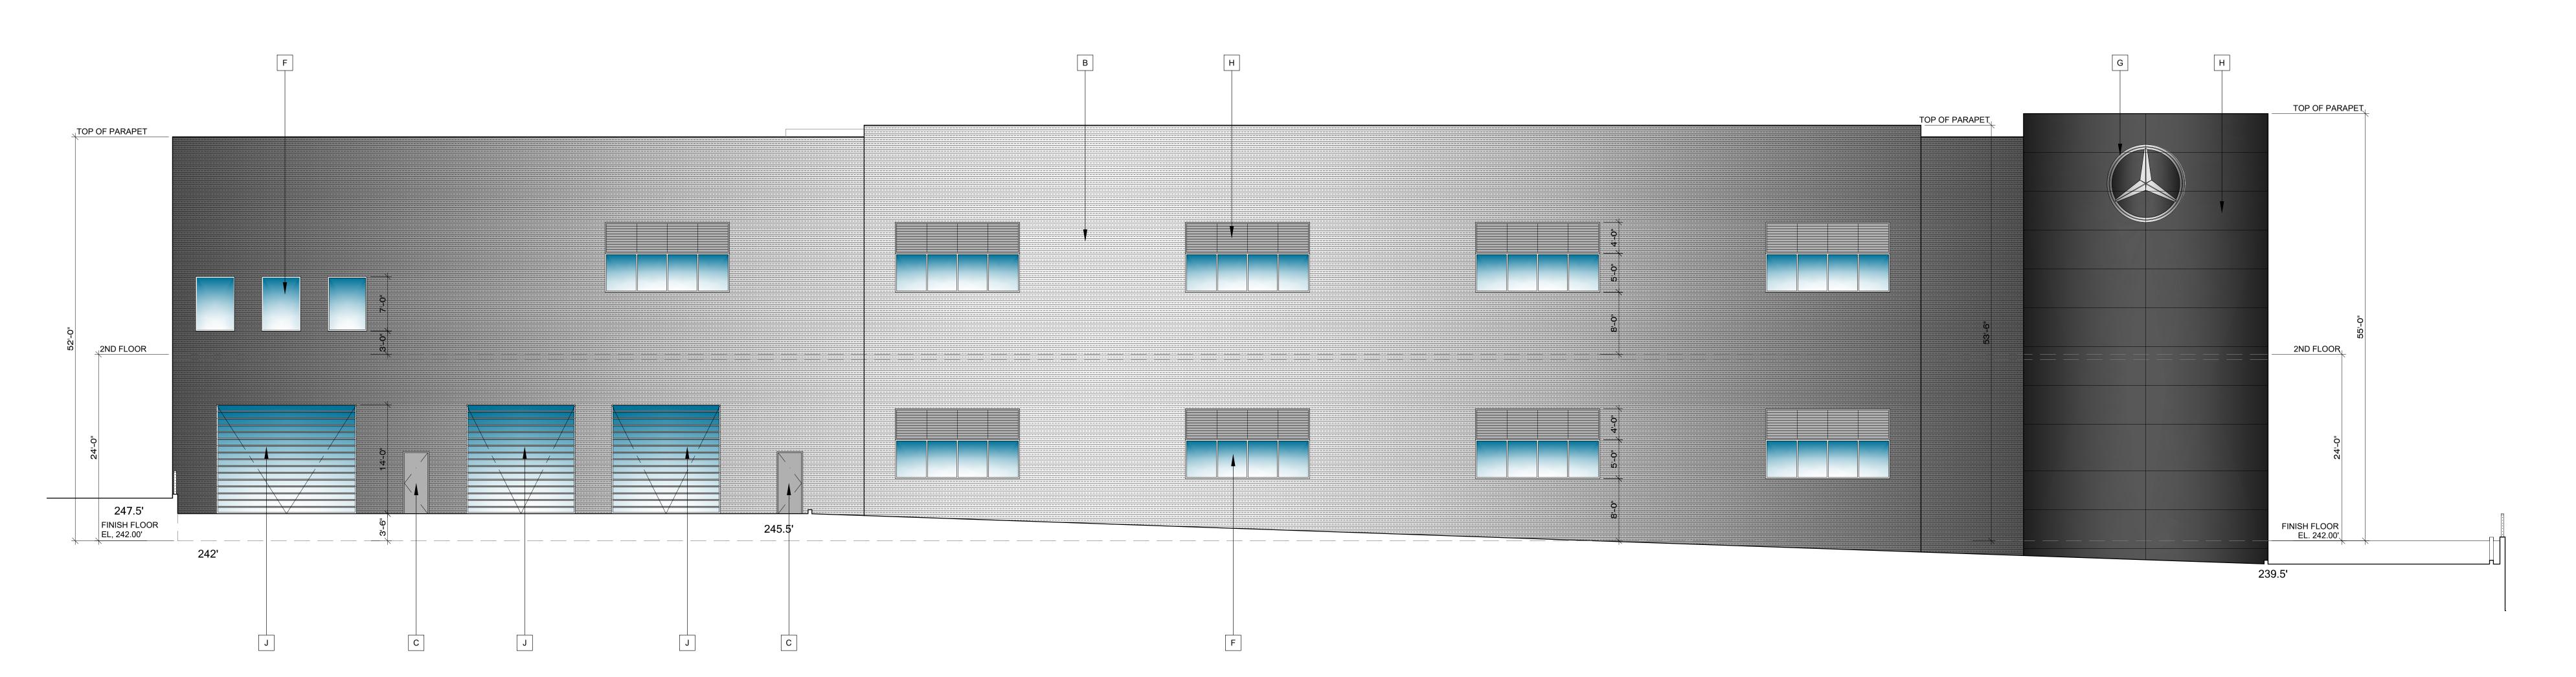

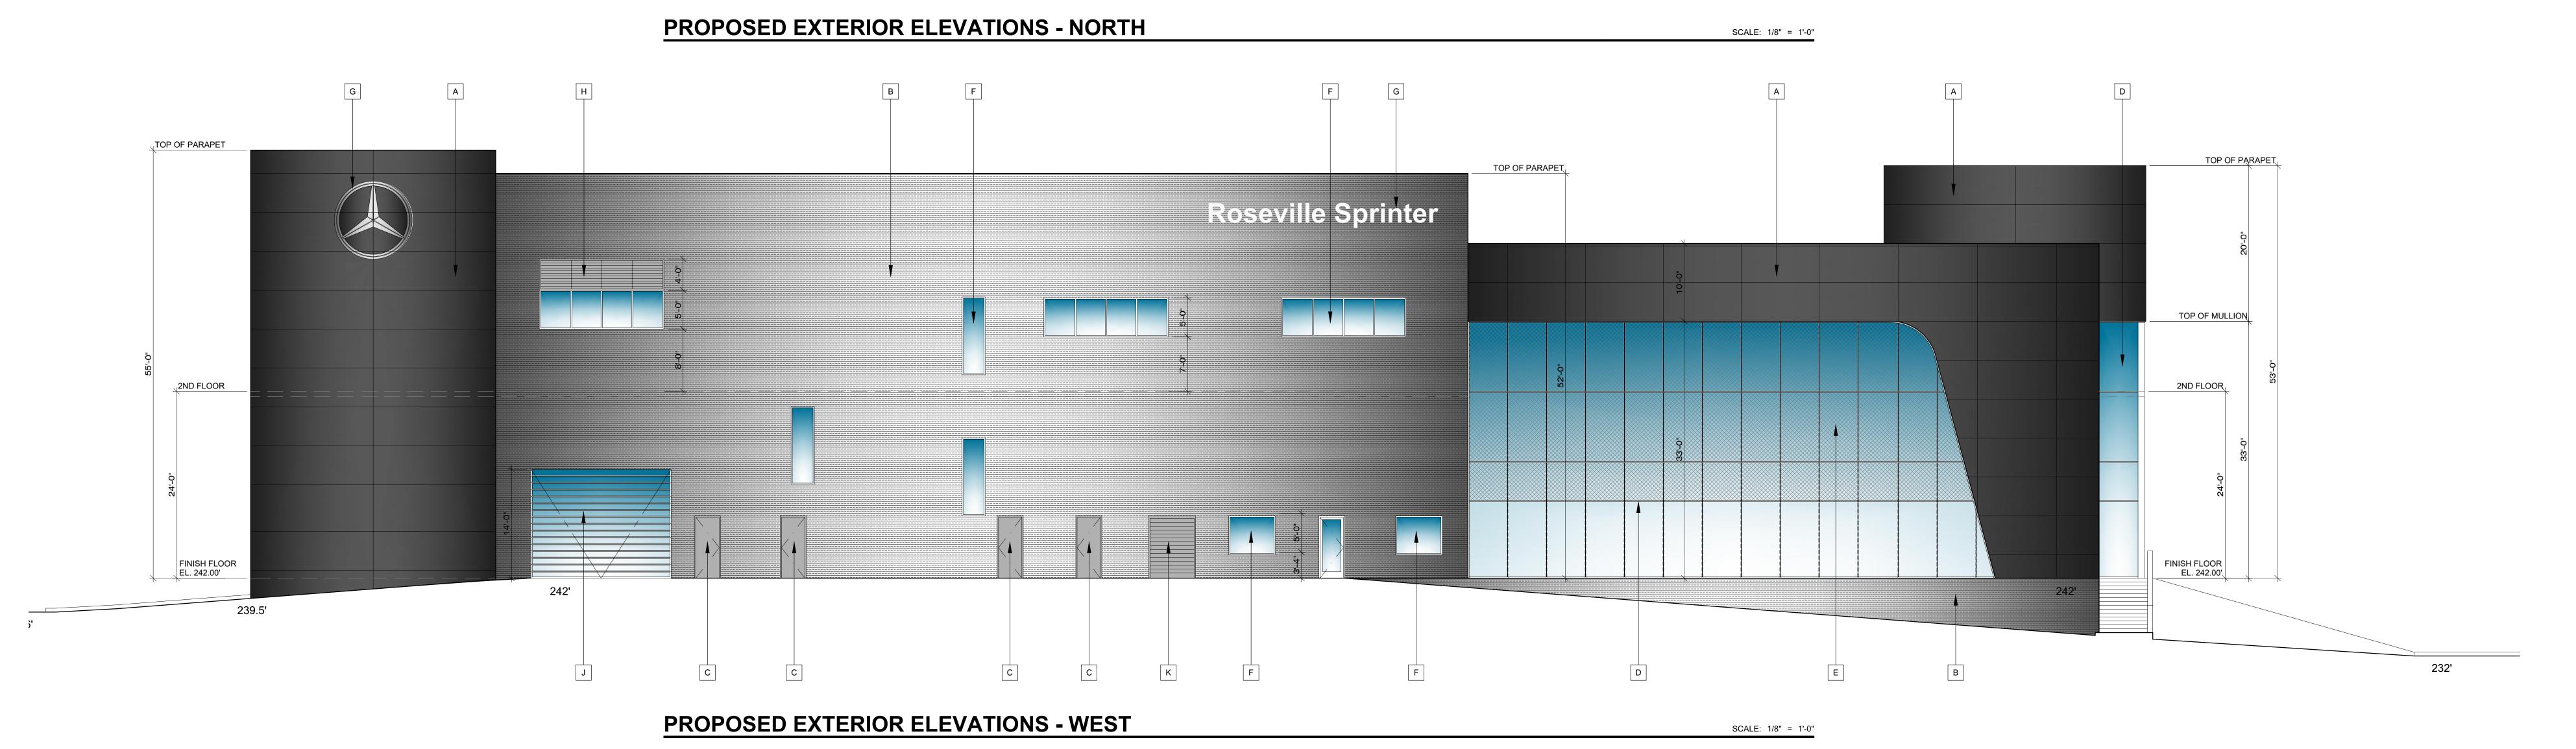

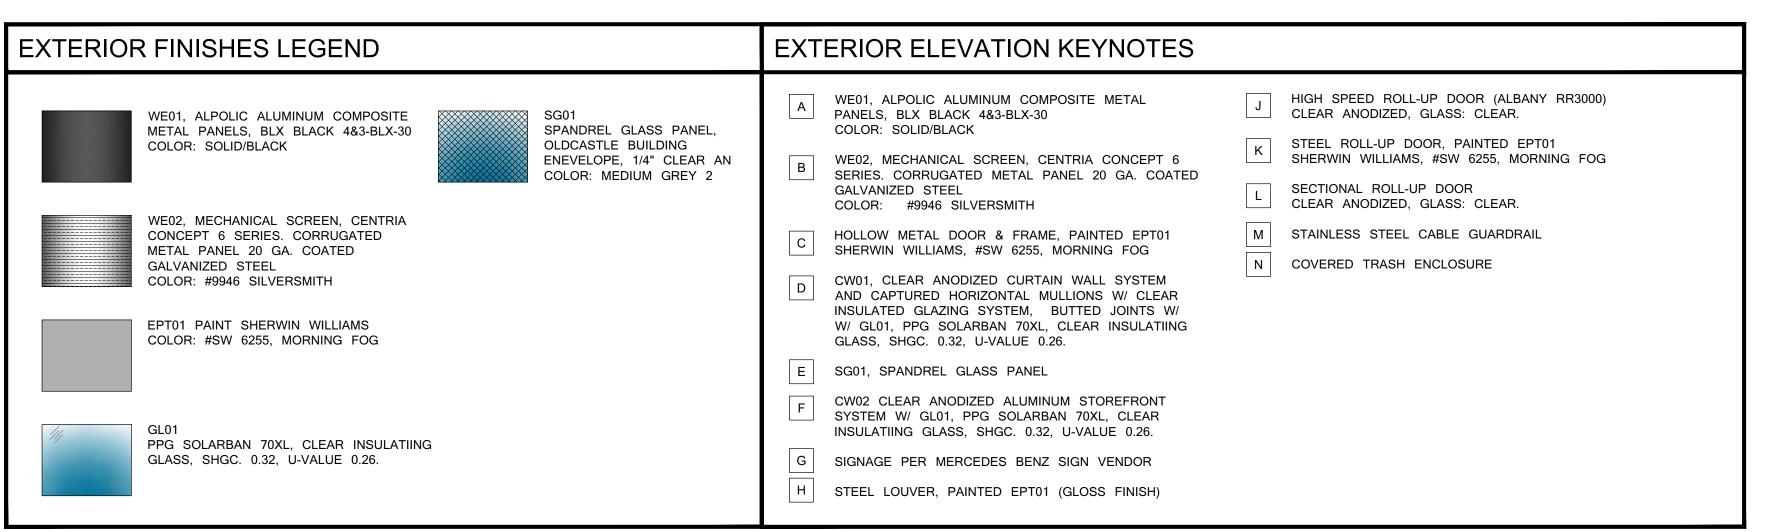

DENNIS J. FLYNN ARCHITECTS, INC.

9312 Tritt Circle

03/28/23 OWNER REVIEW 04/21/23 CITY REVIEW

06/05/23 PLANNING SUBMITTAL 07/31/23 PLANNING RESUBMITTAL

08/31/23 PLANNING RESUBMITTAL

PROJECT NUMBER:





9312 Tritt Circle

Villa Park, California 92861

(714) 602-9300 FAX(714) 602-93

© Copyright 2022 DENNIS J. FLYNN Architects Inc. expressly reits common law copyright and other property rights in these plans These plans are not to be reproduced, changed or copied in any third the common law copyright and other property rights in these plans are not to be reproduced, changed or copied in any third third the common law copyrights and the common law copyrights and other property rights in these plans are not to be reproduced, changed or copied in any third the common law copyrights and other property rights in these plans are not to be reproduced, changed or copied in any third the common law copyrights and the copyright and the copyrigh

Dennis J. Flynn Architects Inc.

03/28/23 OWNER REVIEW

04/21/23 CITY REVIEW
06/05/23 PLANNING SUBMITTAL

06/05/23 PLANNING SUBMITTAL

07/31/23 PLANNING RESUBMITTAL

08/31/23 PLANNING RESUBMITTAL

Mercedes-

513 EUREKA ROAD)SEVILLE, CA 95661

ENVISION

M O T O R S



FROM EUREKA ROAD



FROM EUREKA ROAD



FROM ROCKY RIDGE ROAD



FROM ROCKY RIDGE ROAD