




ROOF DECK PLAN

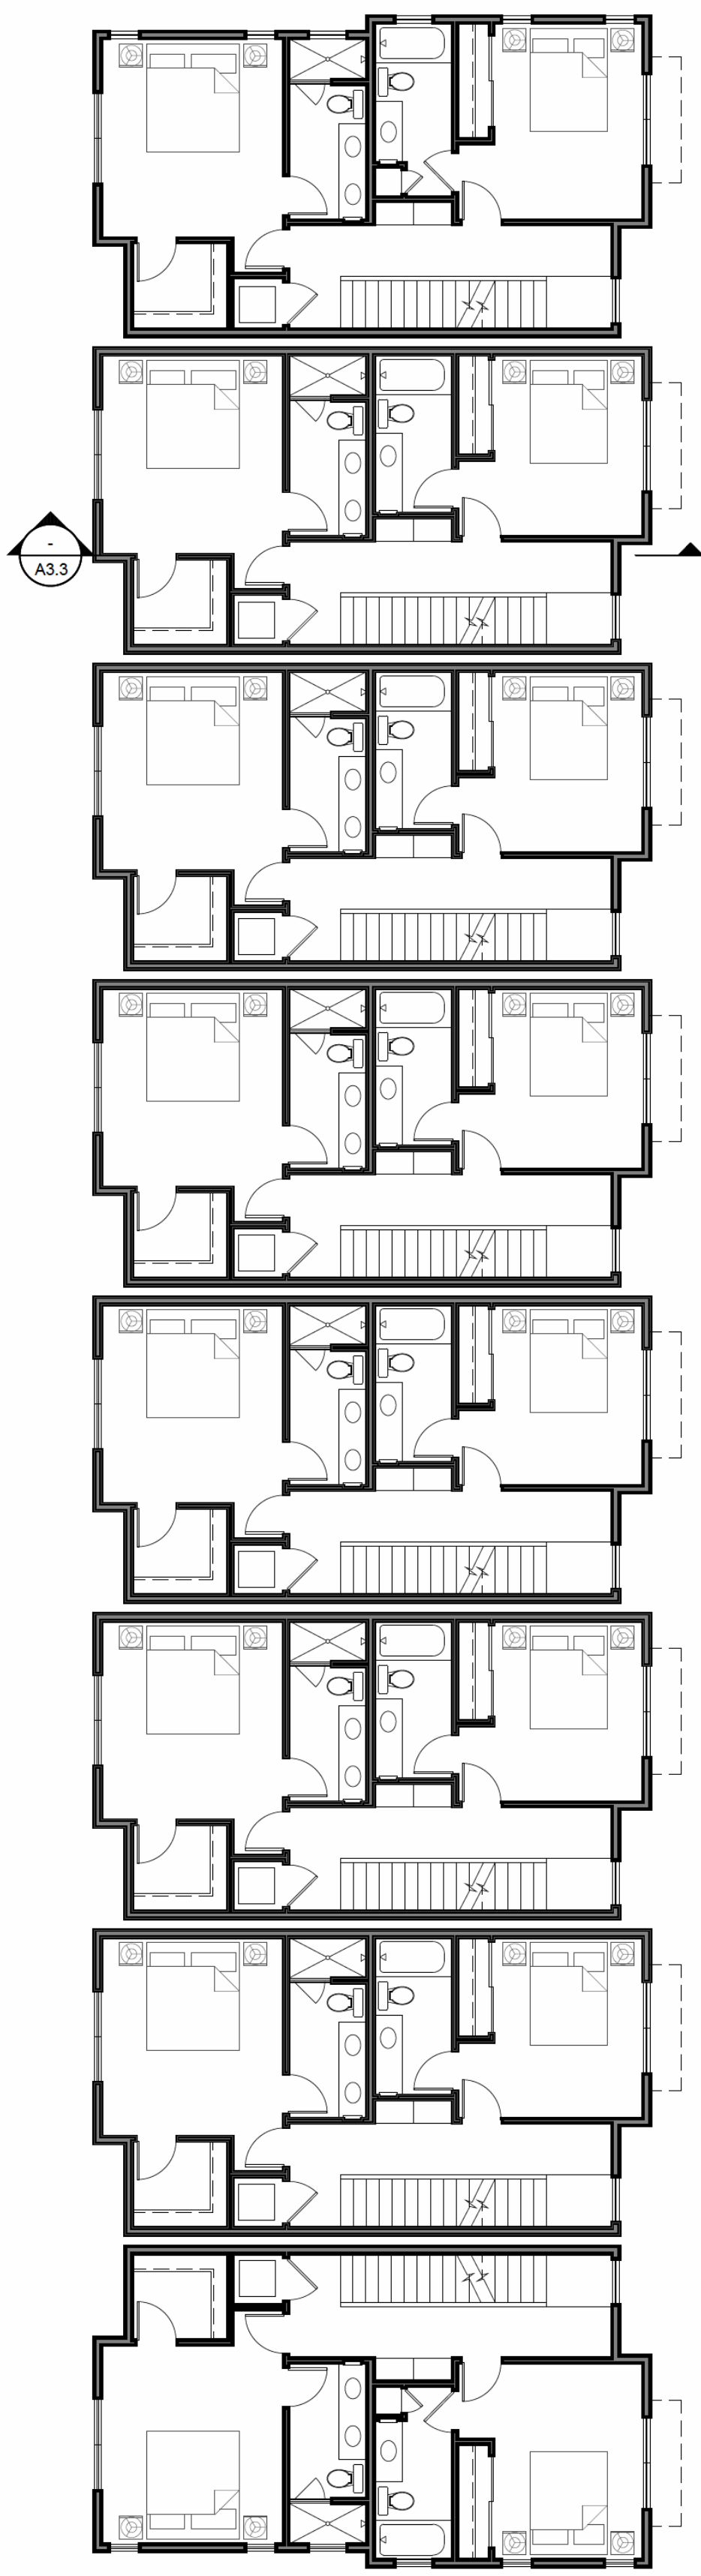

3RD FLOOR PLAN

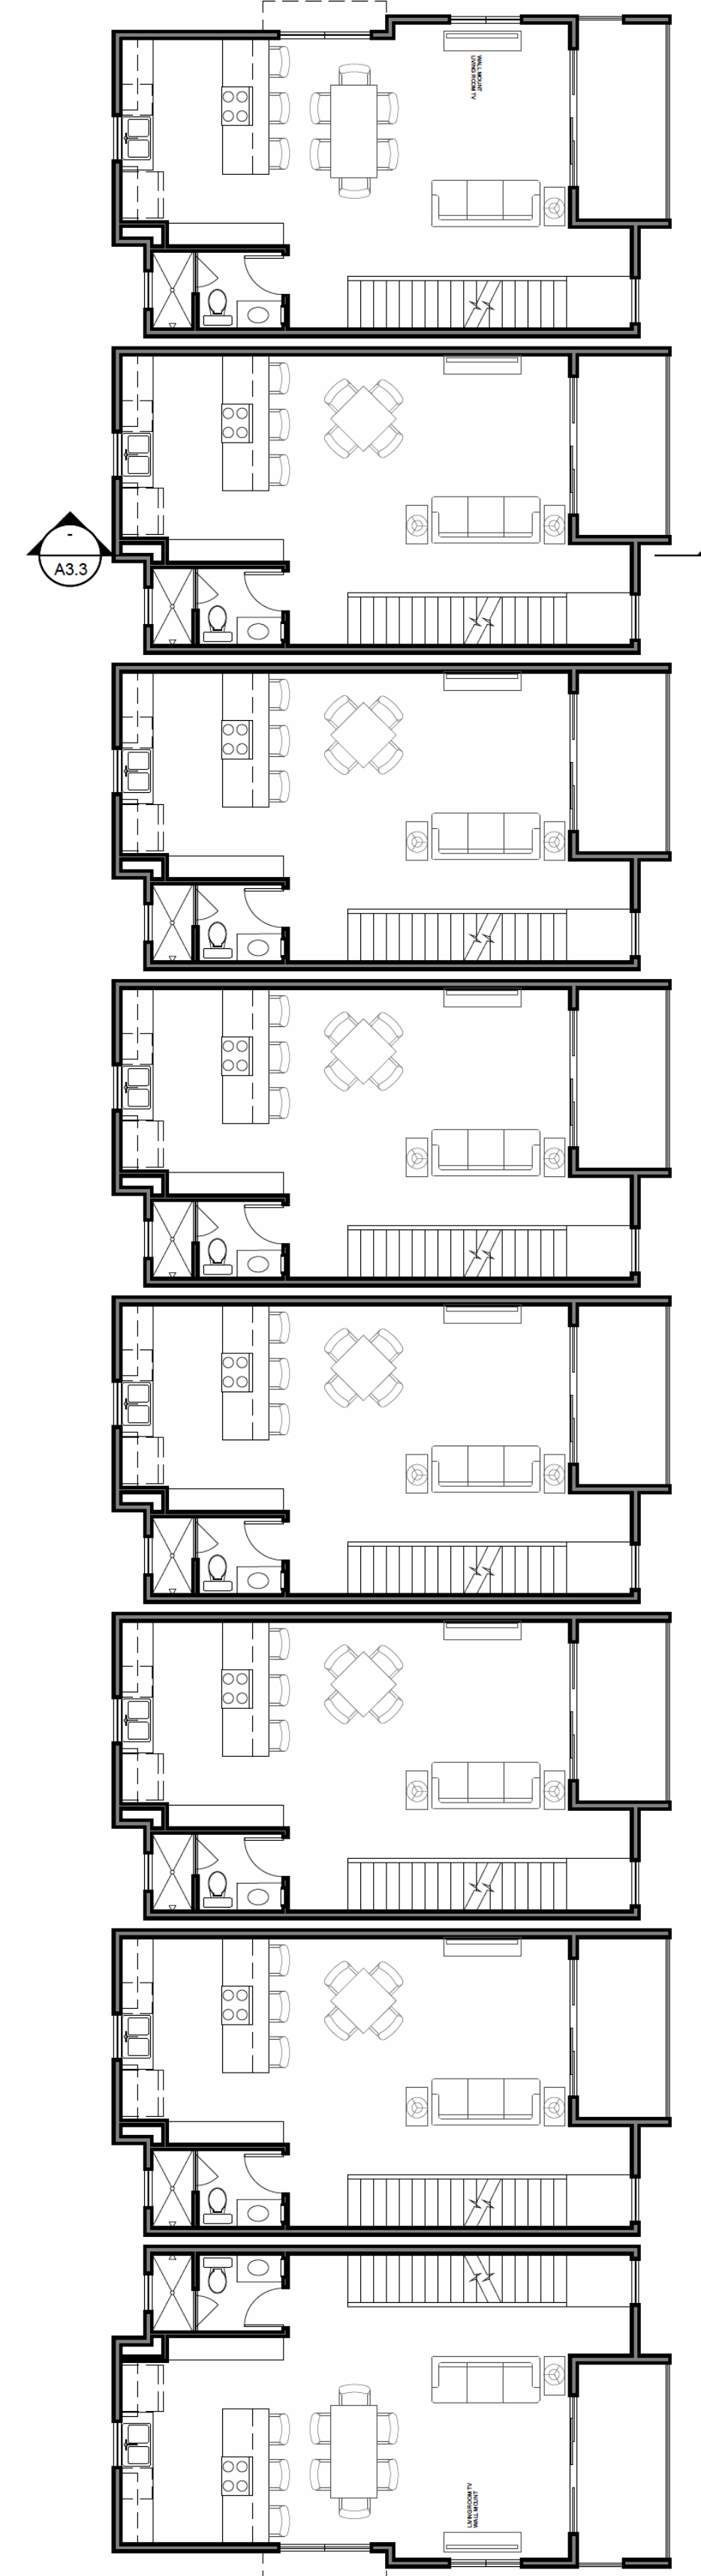


2ND FLOOR PLAN

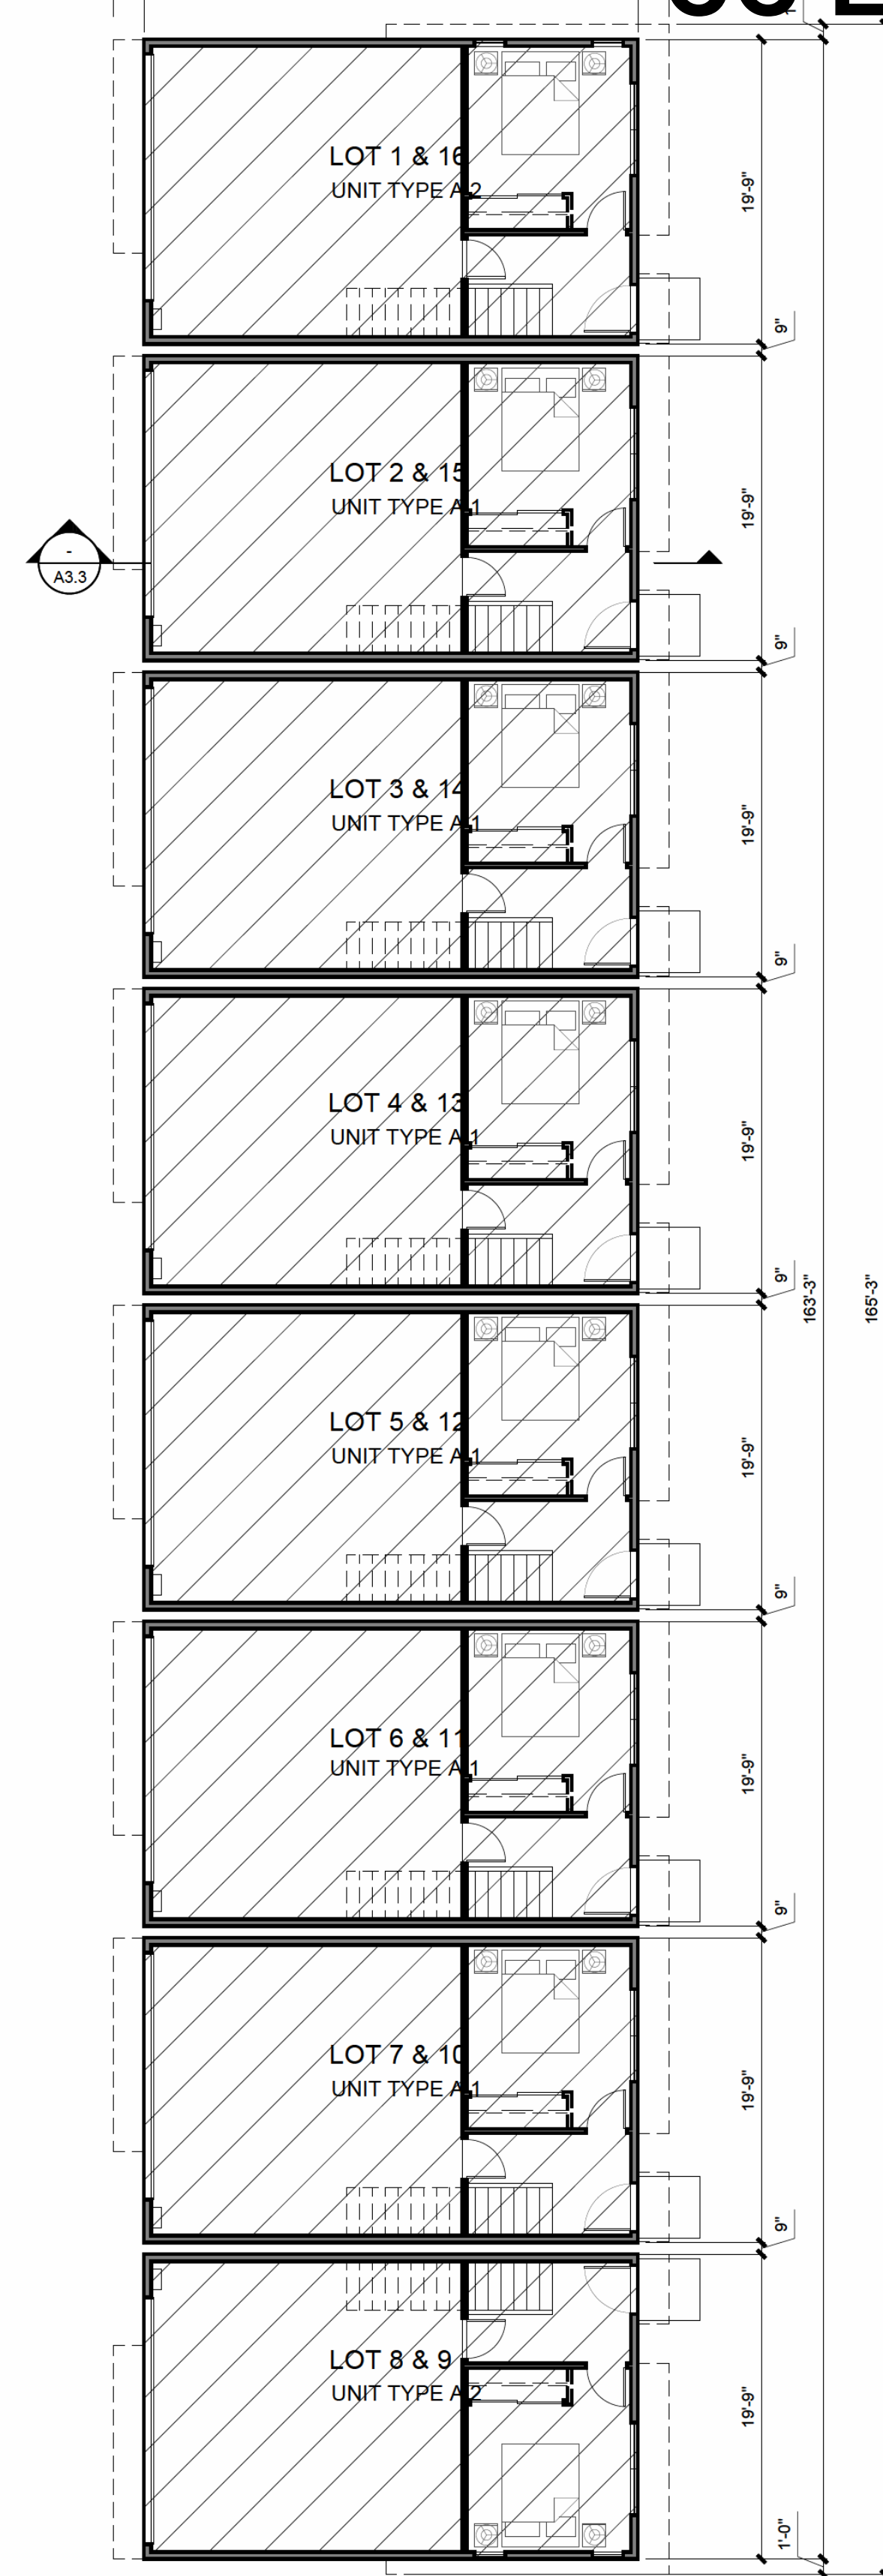



1ST FLOOR PLAN

03/01/19		CYCLE 4 - SUBMITTAL	GK
11/19/18		CYCLE 3 - SUBMITTAL	GK
08/16/18		CYCLE 2 - SUBMITTAL	GK

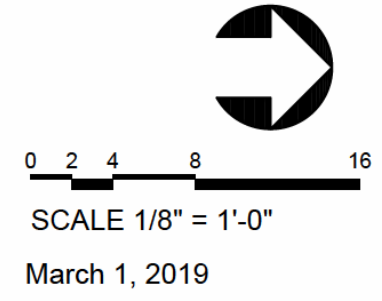


March 1, 2019

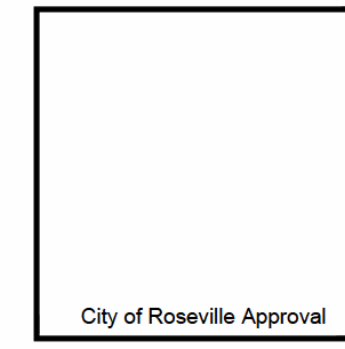


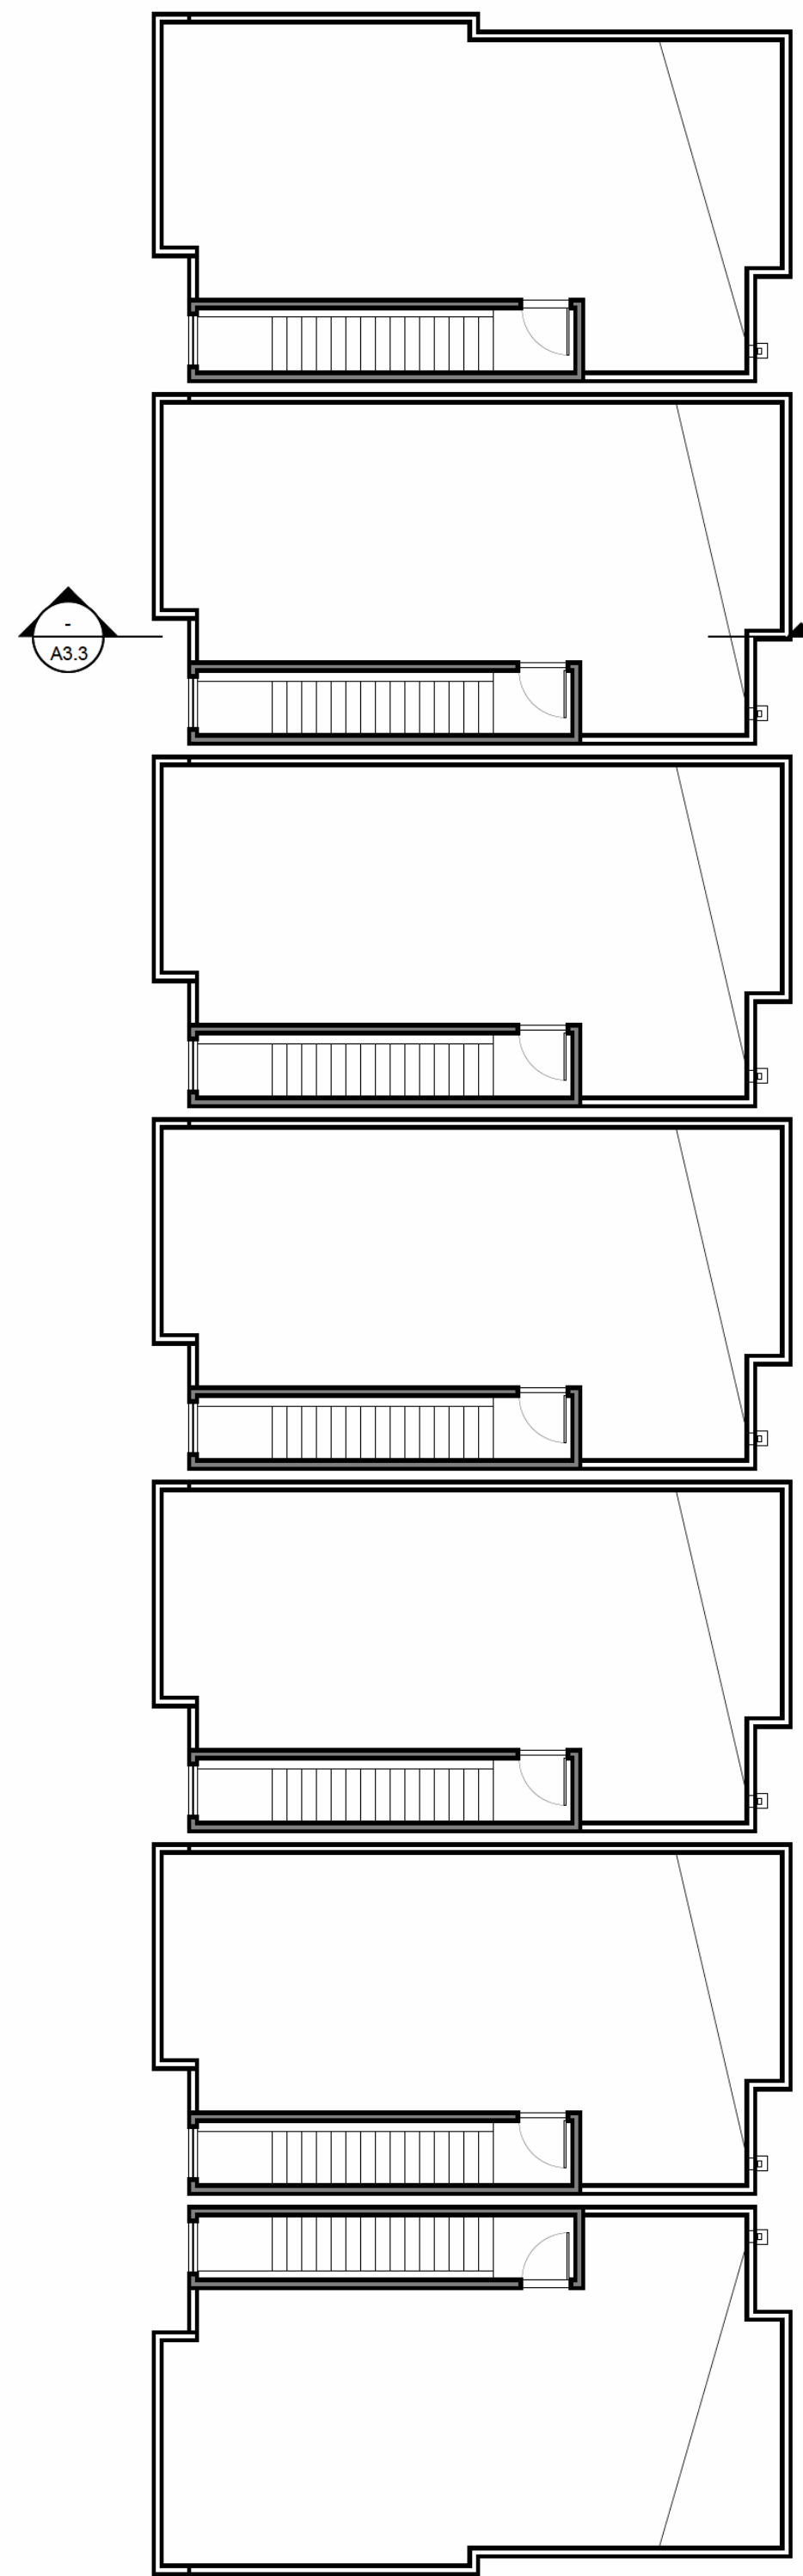


ROOF DECK PLAN

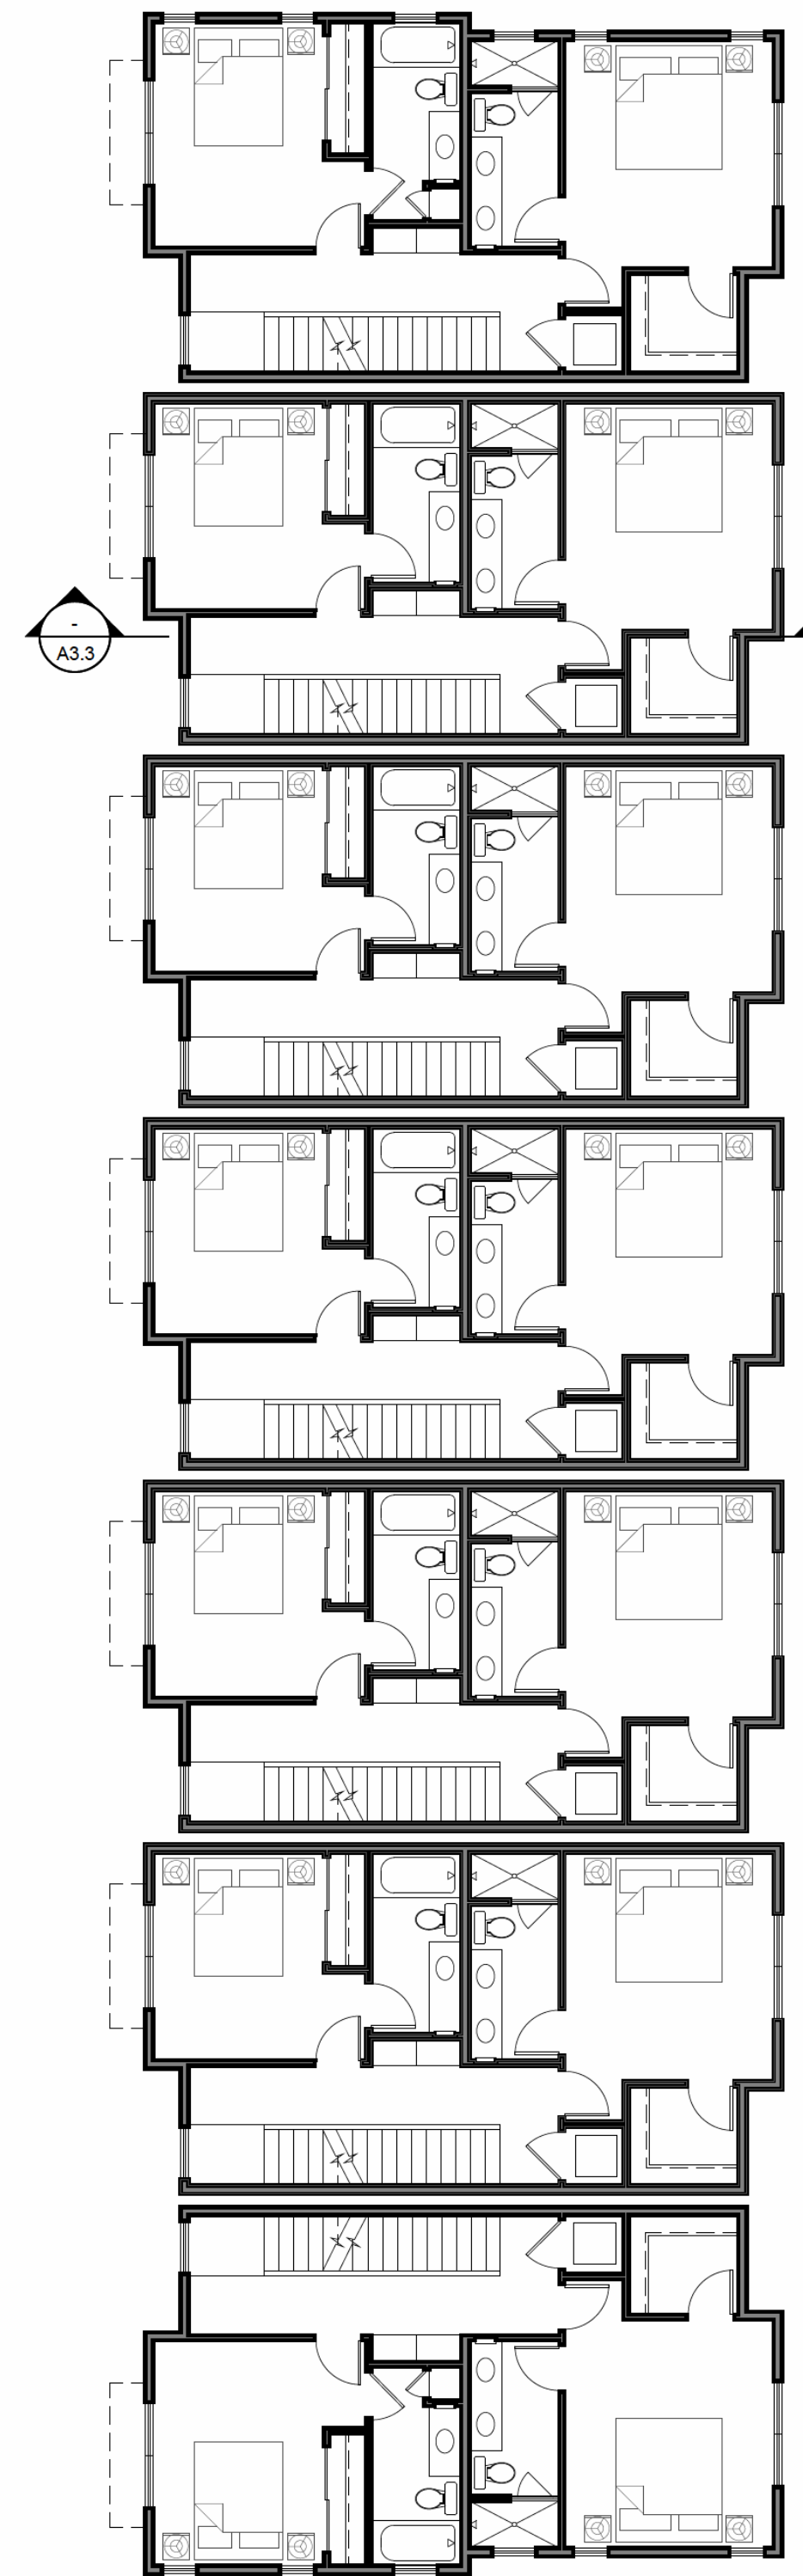

3RD FLOOR PLAN

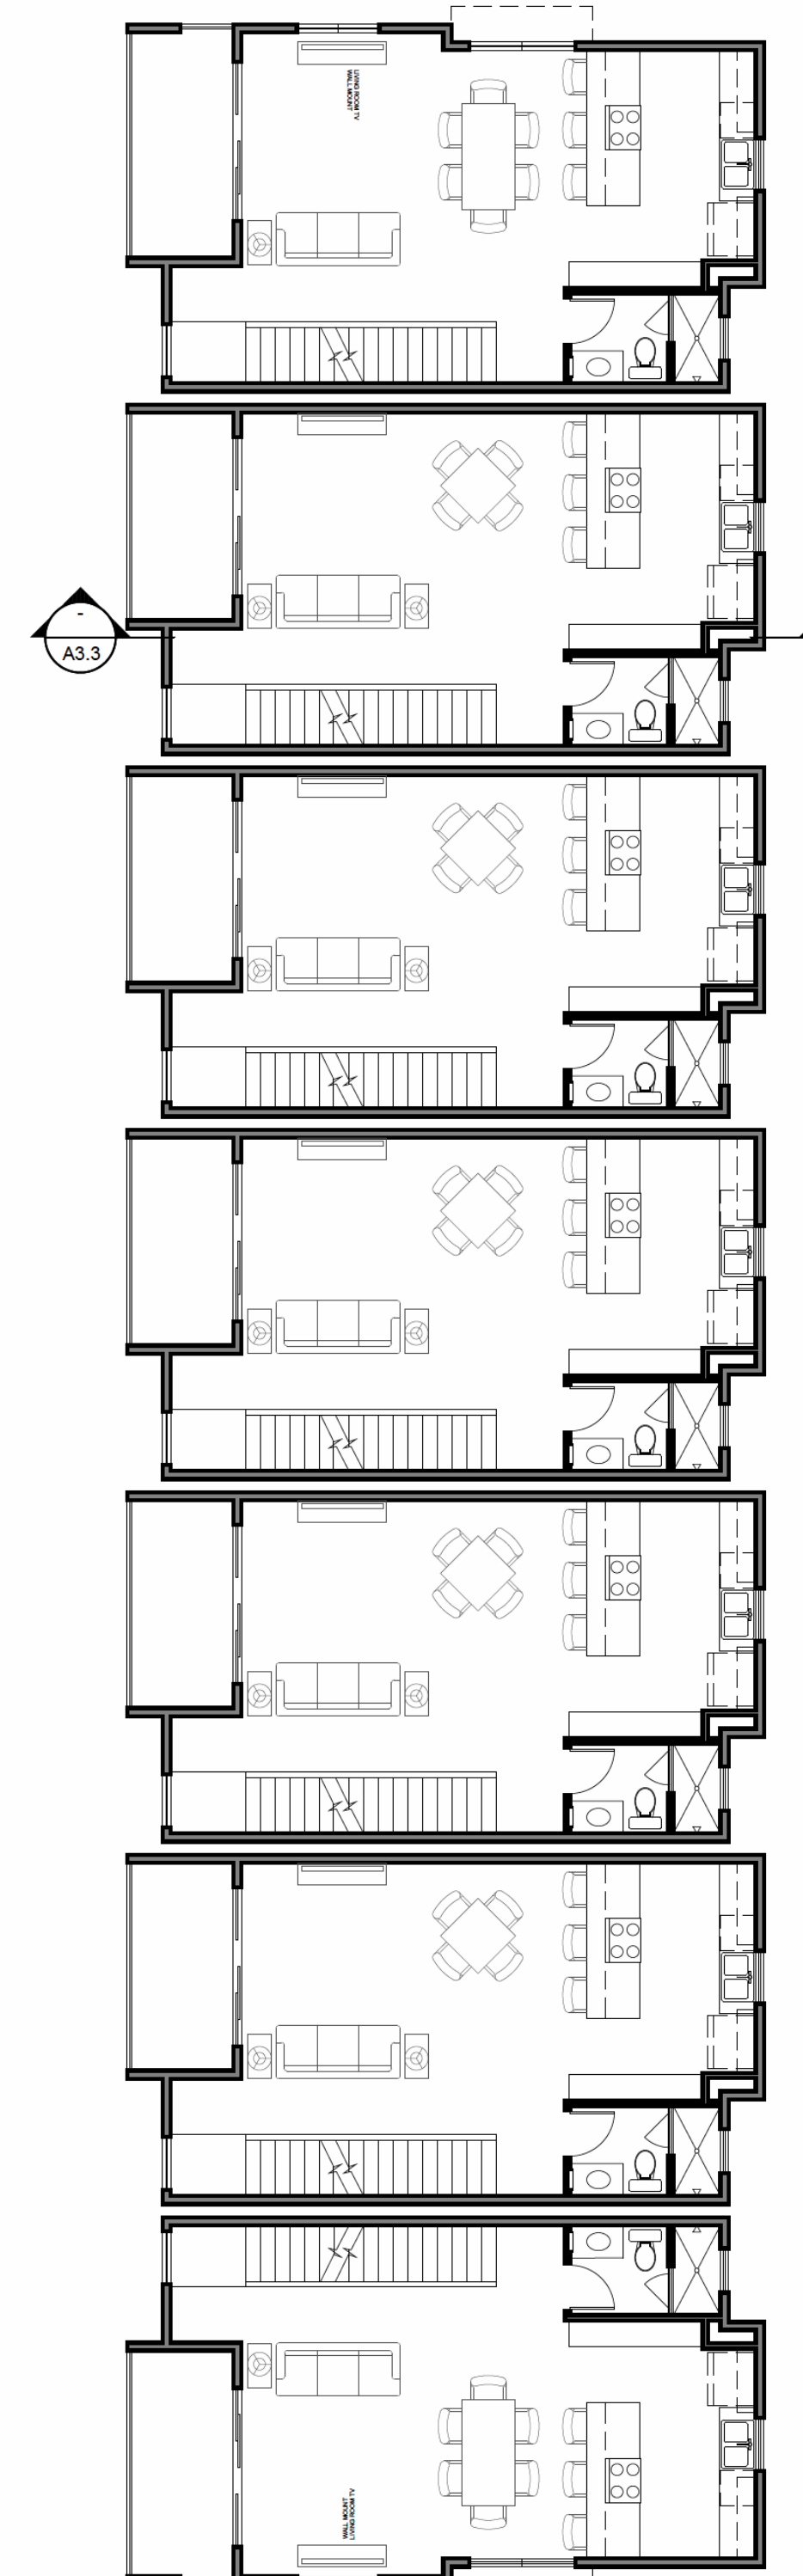


2ND FLOOR PLAN

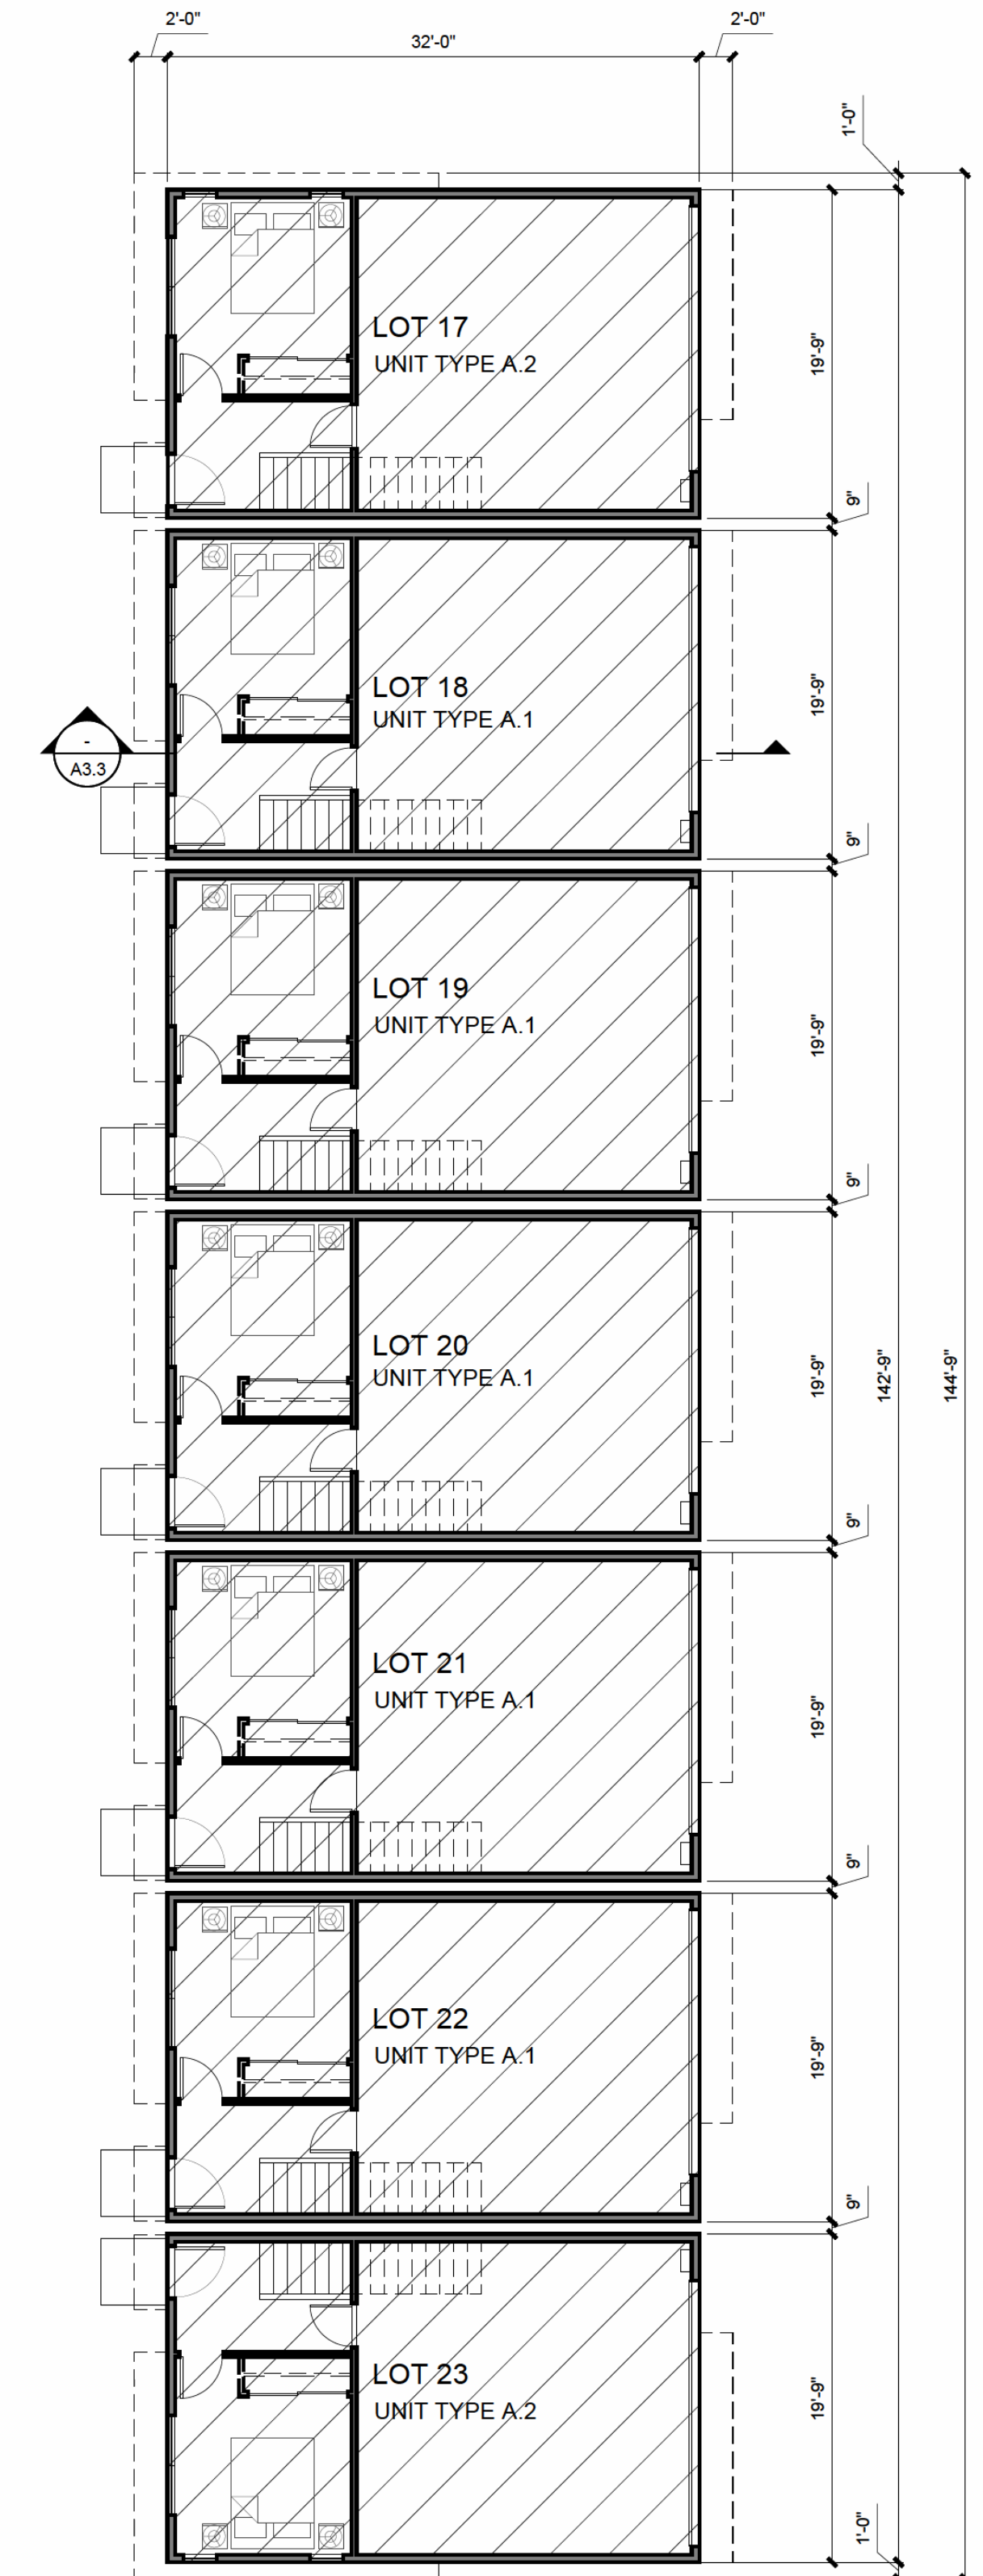


1ST FLOOR PLAN

03/01/19	3	CYCLE 4 - SUBMITTAL	GK
11/19/18	2	CYCLE 3 - SUBMITTAL	GK
08/16/18	1	CYCLE 2 - SUBMITTAL	GK

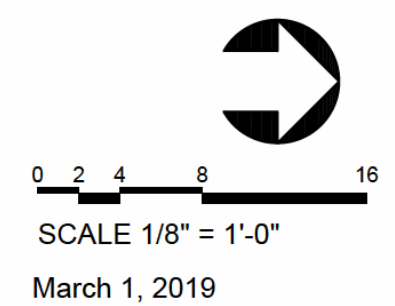

March 1, 2019

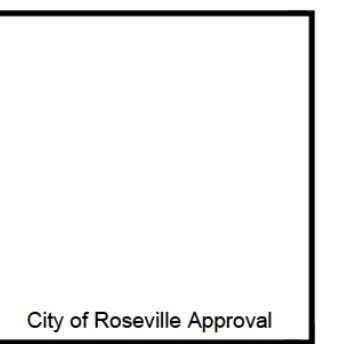


C&P
DEVELOPMENT
L.L.C.

Roseville Old Town Lofts

Roseville, California

BUILDING 1 FLOOR PLANS


A2.2

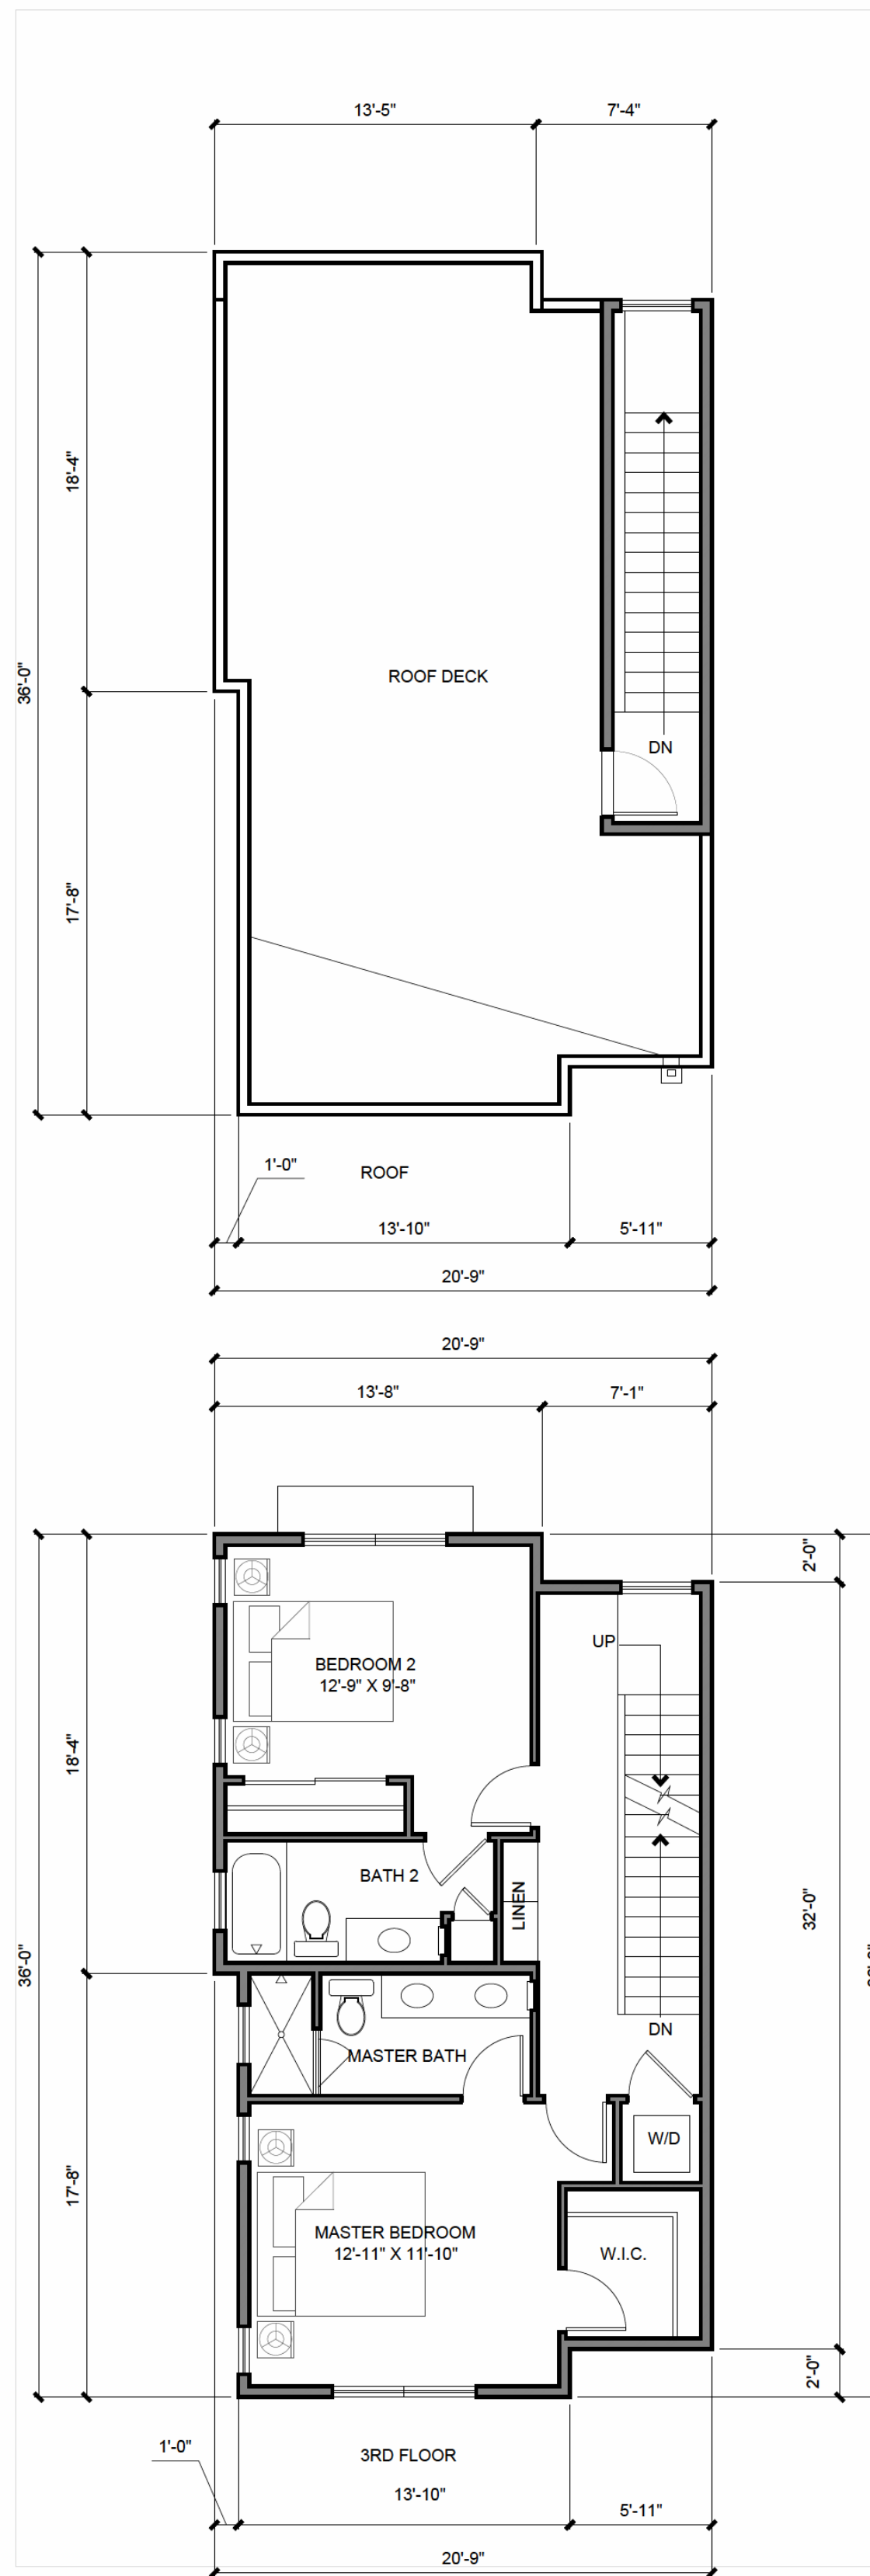

UNIT A2 - 2 BED / 3 BATH

1ST FLOOR: 224 SF.
2ND FLOOR: 624 SF.
3RD FLOOR: 655 SF.
TOTAL LIVING: 1,503 SF.
BALCONY: 80 SF.
GARAGE: 407 SF.



SCALE 3/16" = 1'-0"

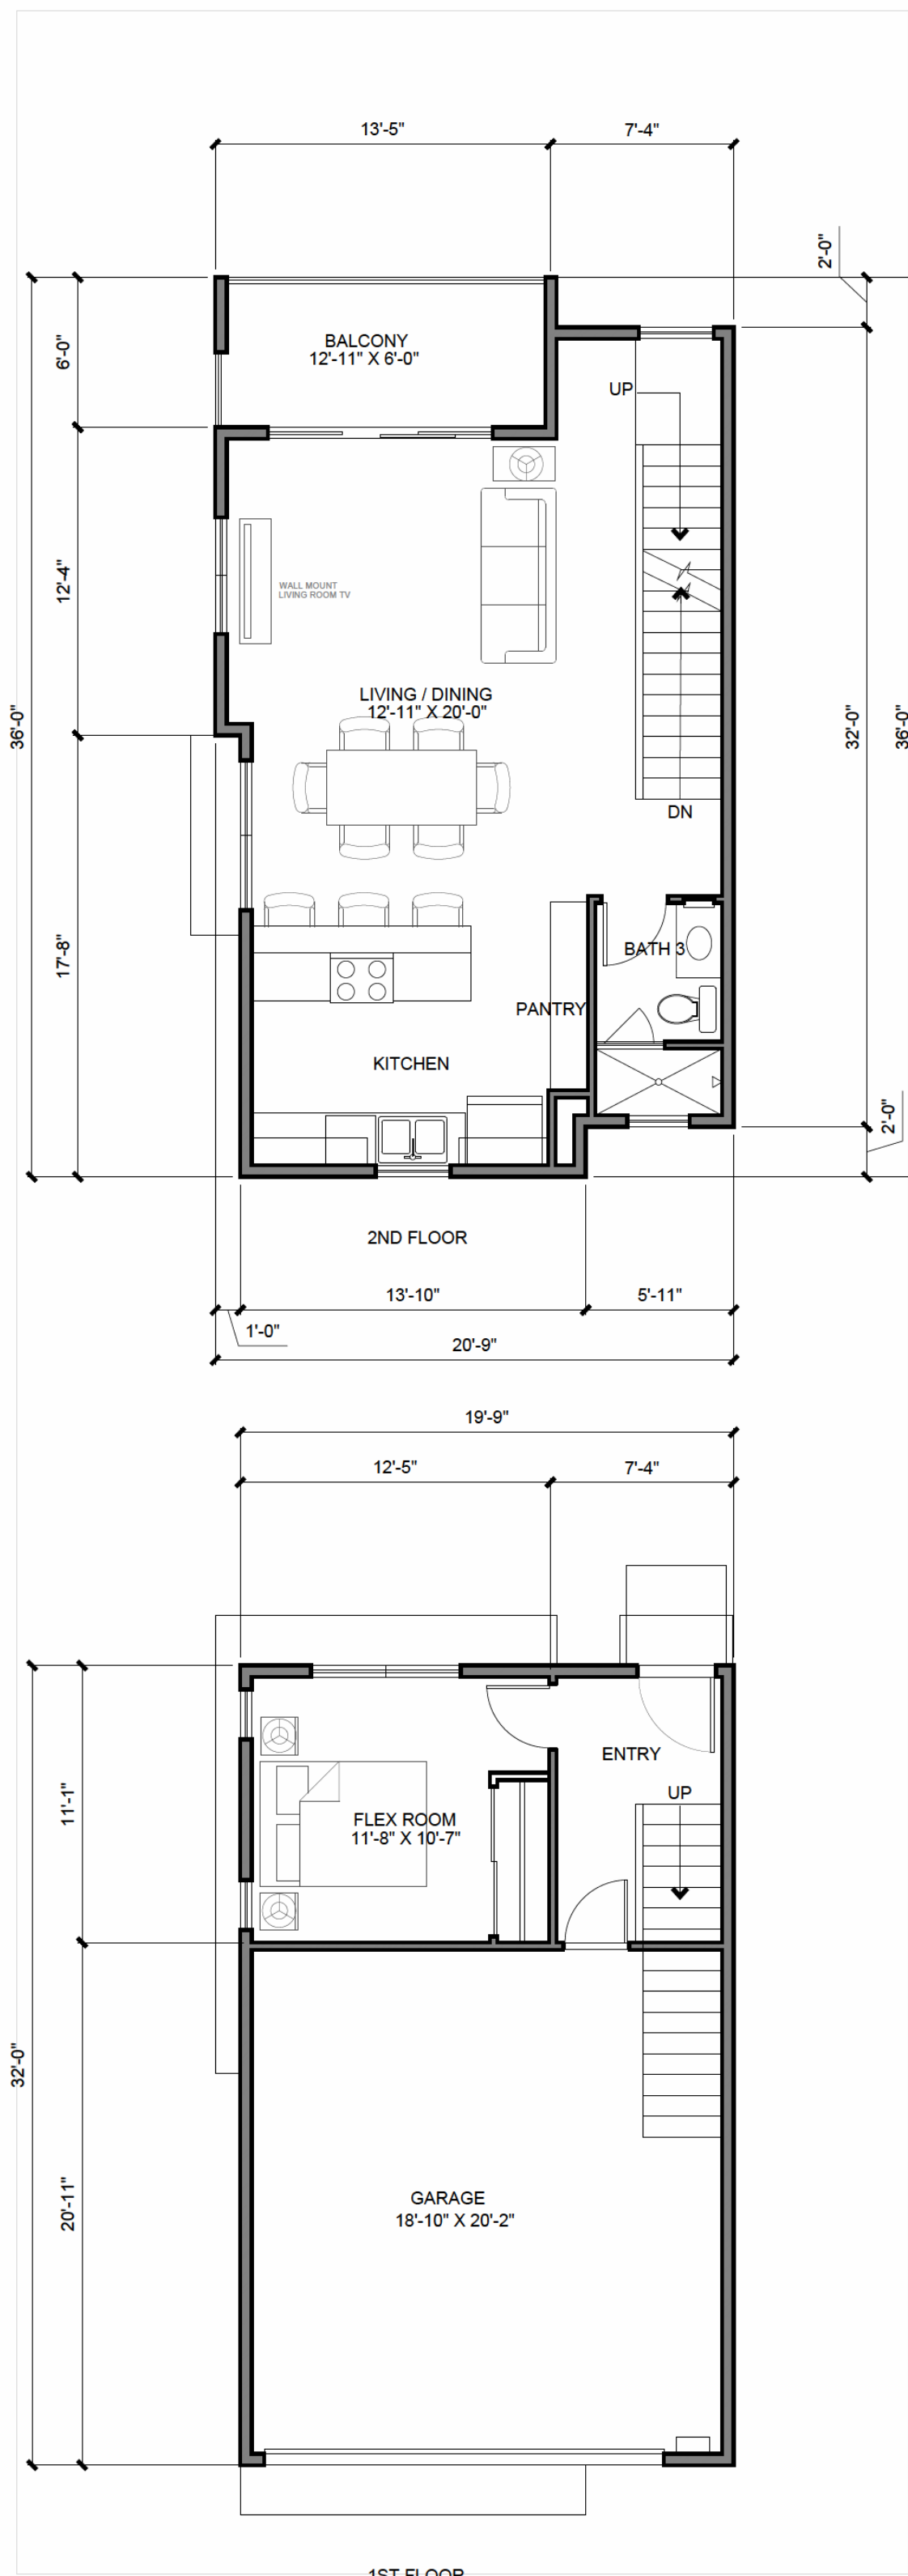

UNIT A1 - 2 BED / 3 BATH

1ST FLOOR: 224 SF.
2ND FLOOR: 611 SF.
3RD FLOOR: 637 SF.
TOTAL LIVING: 1,472 SF.
BALCONY: 74 SF.
GARAGE: 407 SF.

SCALE 3/16" = 1'-0"

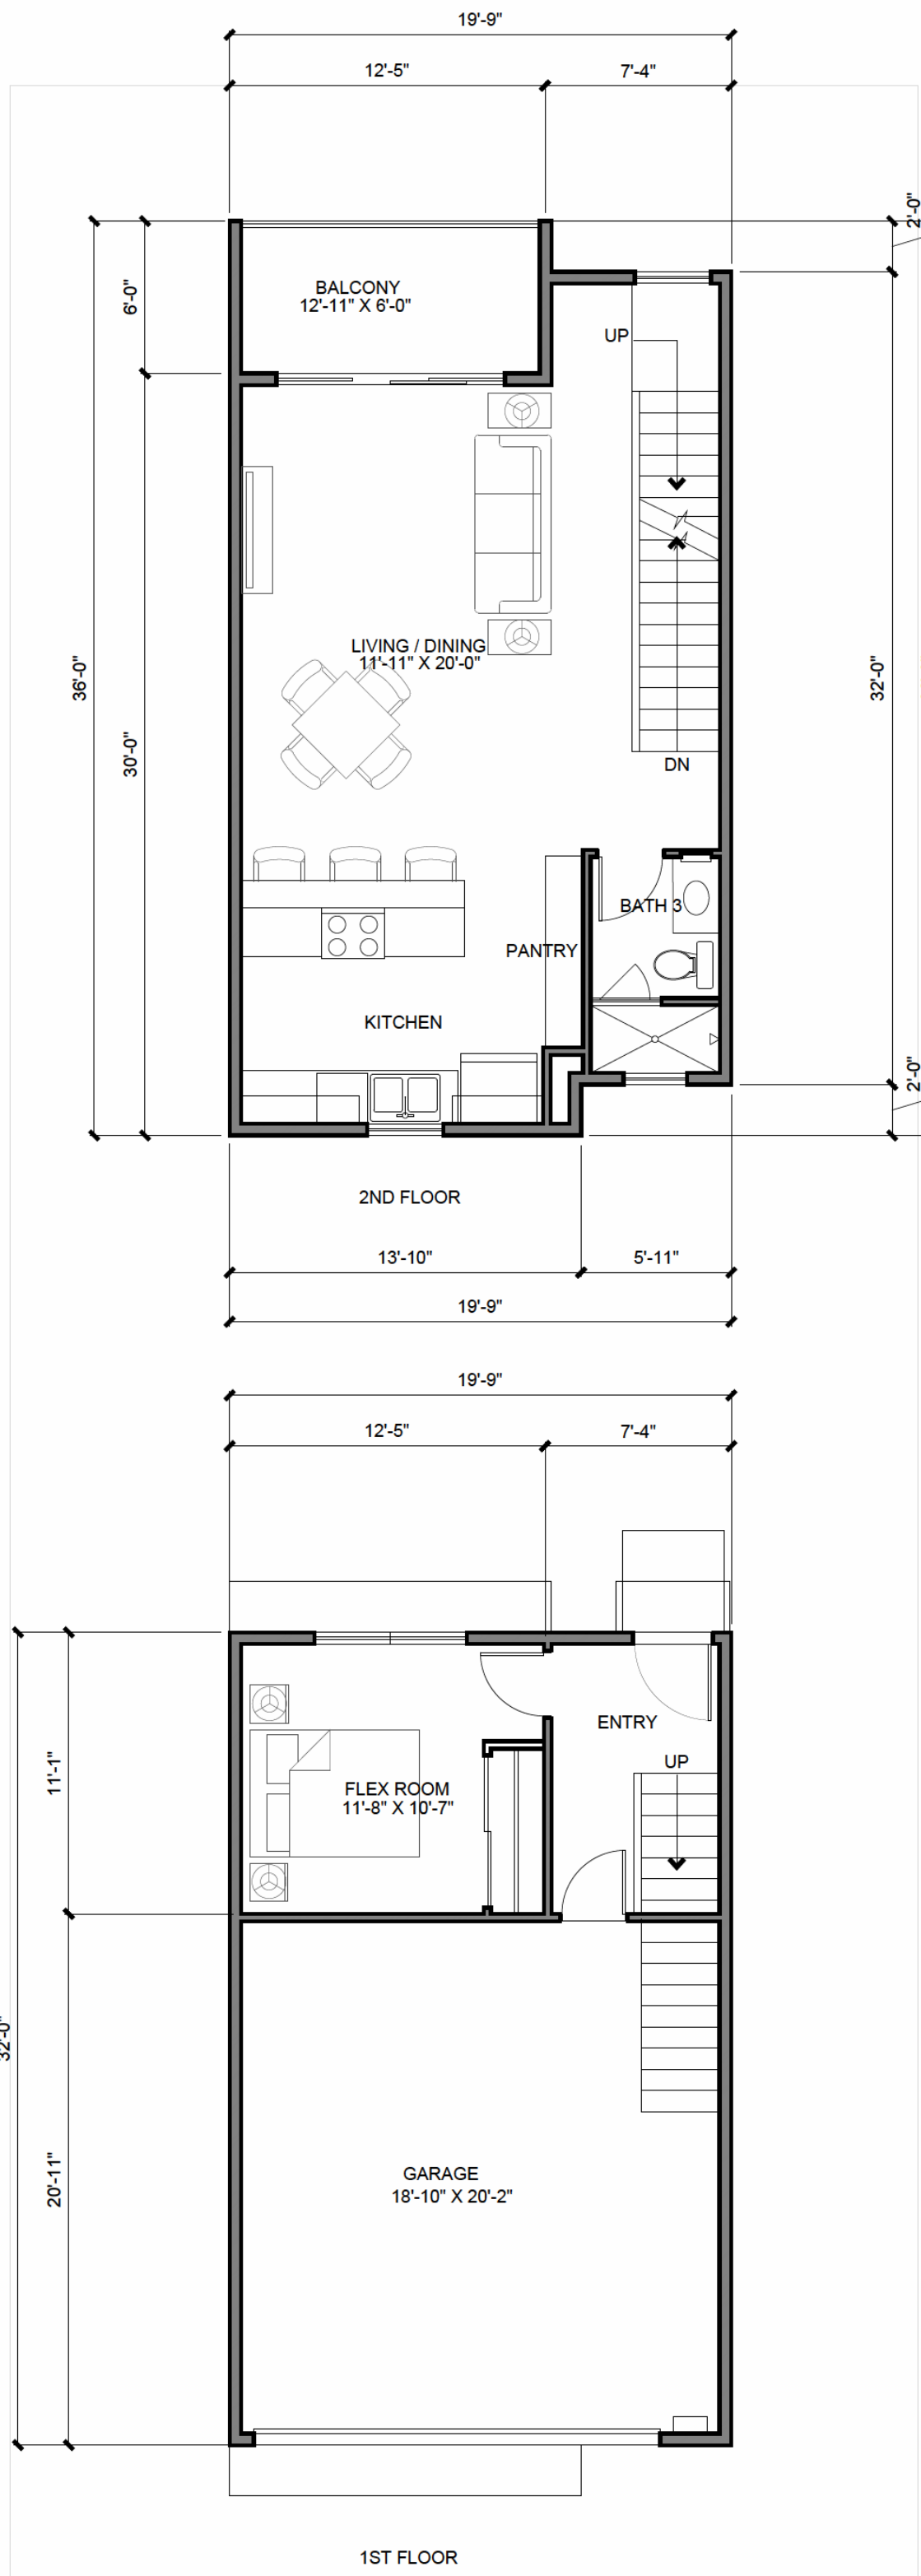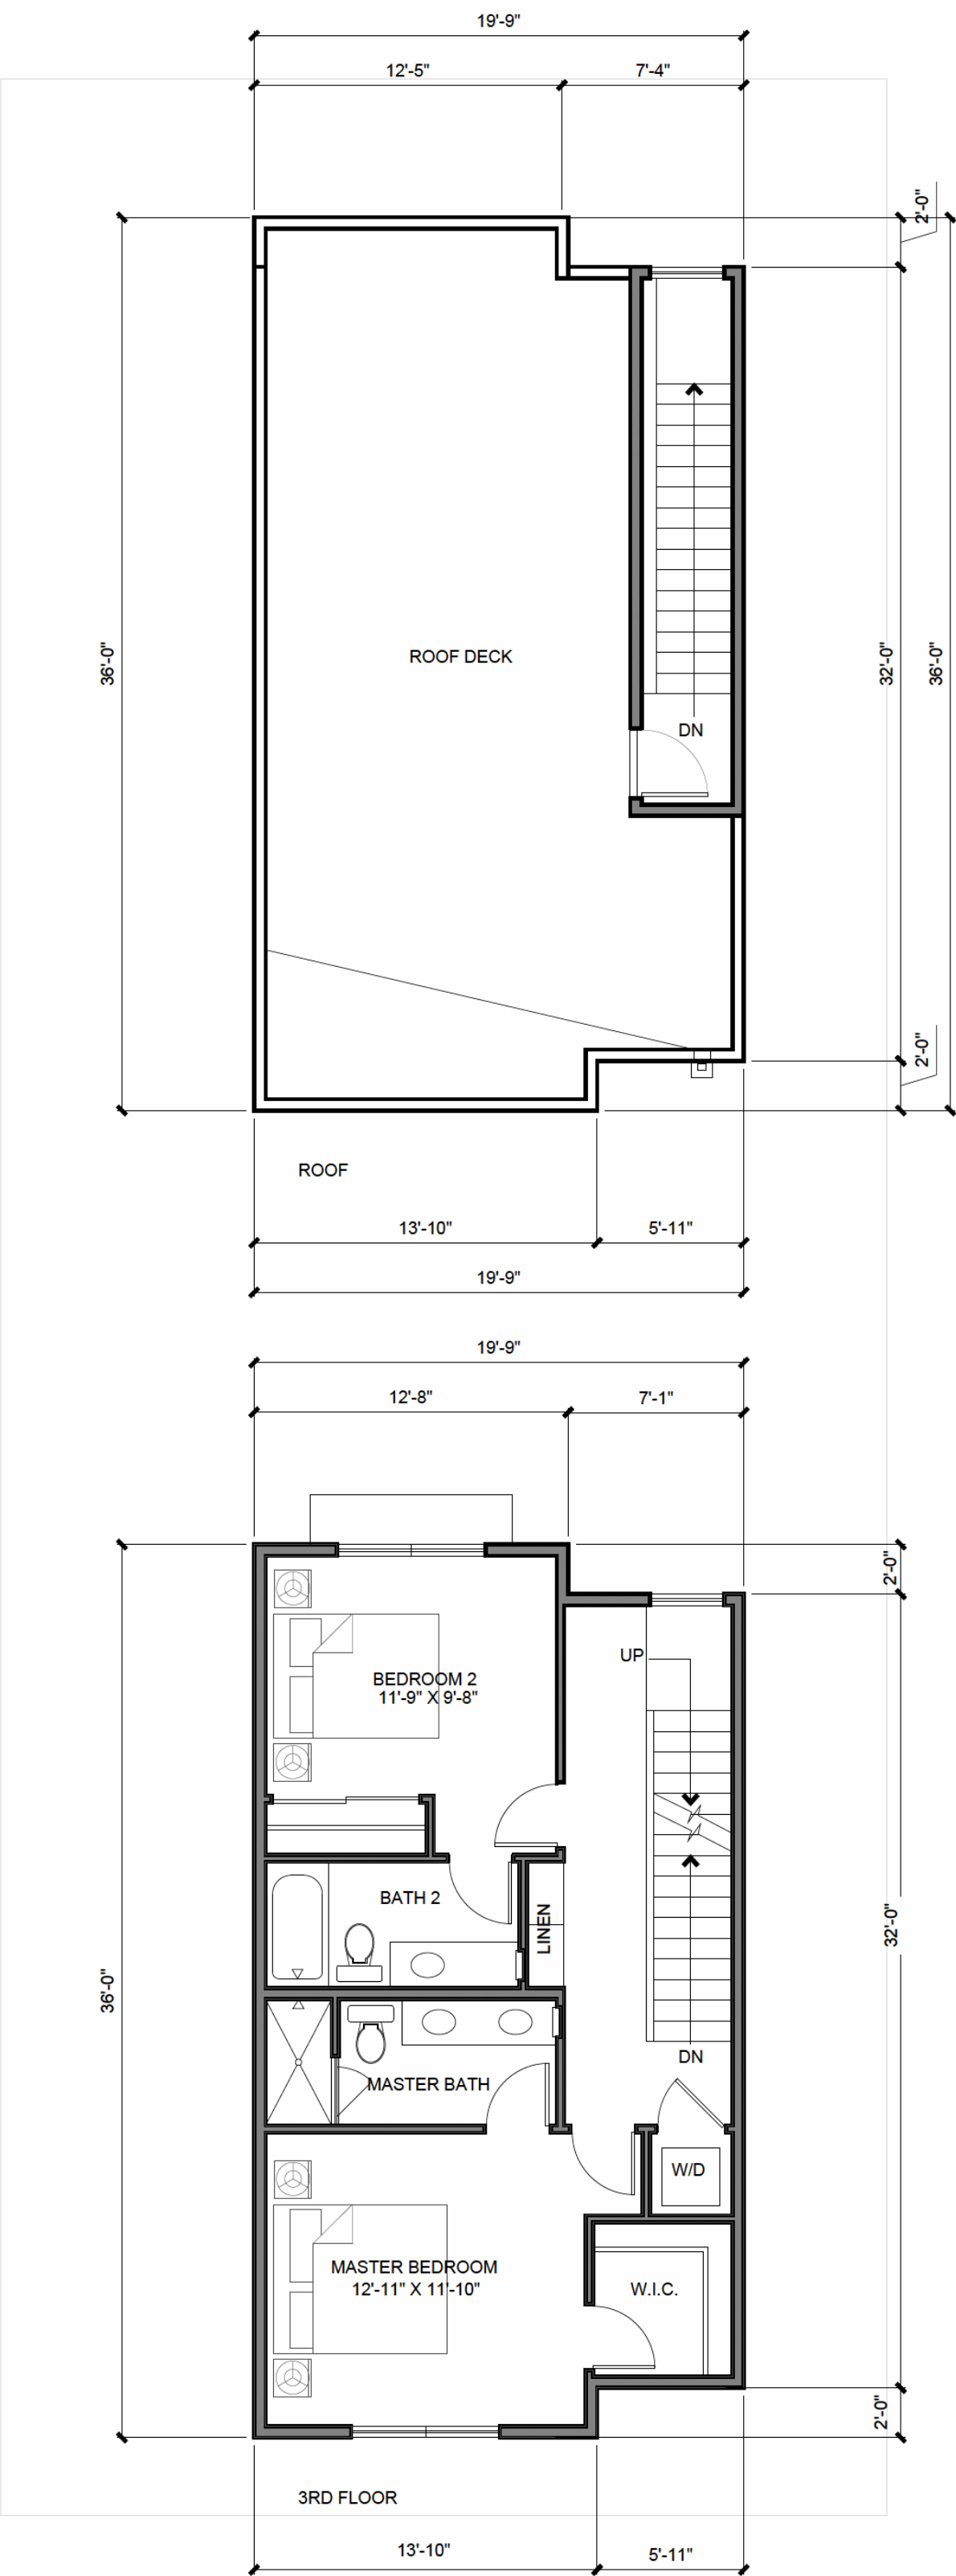

03/01/19 3 CYCLE 4: SUBMITTAL GK
11/19/18 2 CYCLE 3: SUBMITTAL GK
08/16/18 1 CYCLE 2: SUBMITTAL GK

0 1 2 5 10

SCALE 3/16" = 1'-0"

March 1, 2019

City of Roseville Approval

kuchman

UNIT PLANS

A2.3

C&P
DEVELOPMENT
L.L.C.

Roseville Old Town Lofts
Roseville, California