



EAST ELEVATION - BUILDING 2 (DRIVE ISLE)
SCALE 3/16" = 1'-0"



WEST ELEVATION - BUILDING 2 (NEVADA STREET)
SCALE 3/16" = 1'-0"



NORTH ELEVATION - BUILDING 2 (PUBLIC / PASEO)

SCALE 3/16" = 1'-0"

EXTERIOR COLOR SCHEDULE

TRAIL DUST HLS 4273	FEATHER STONE KM 4578
FRONTIER SHINGLE HLS 4272	HC MUDDOX COVENTRY
GRANT DRAB HLS 4271	RED HOT JAZZ HLS 4266

WALL MOUNTED PORCH LIGHT
WALL MOUNTED ADDRESS SIGNAGE

0 1 2 5 10
SCALE 3/16" = 1'-0"

AUGUST 10, 2018



SOUTH ELEVATION - BUILDING 2 (DRIVE ISLE)

SCALE 3/16" = 1'-0"

EXTERIOR COLOR SCHEDULE

 TRAIL DUST HLS 4273	 FEATHER STONE KM 4578
 FRONTIER SHINGLE HLS 4272	 HC MUDDOX COVENTRY
 GRANT DRAB HLS 4271	 RED HOT JAZZ HLS 4266

0 1 2 5 10
SCALE 3/16" = 1'-0"

AUGUST 10, 2018


C&P
DEVELOPMENT
L.L.C.

Roseville Old Town Lofts
Roseville, California


COLOR ELEVATIONS


kuchman
ARCHITECTS PC

A3.1

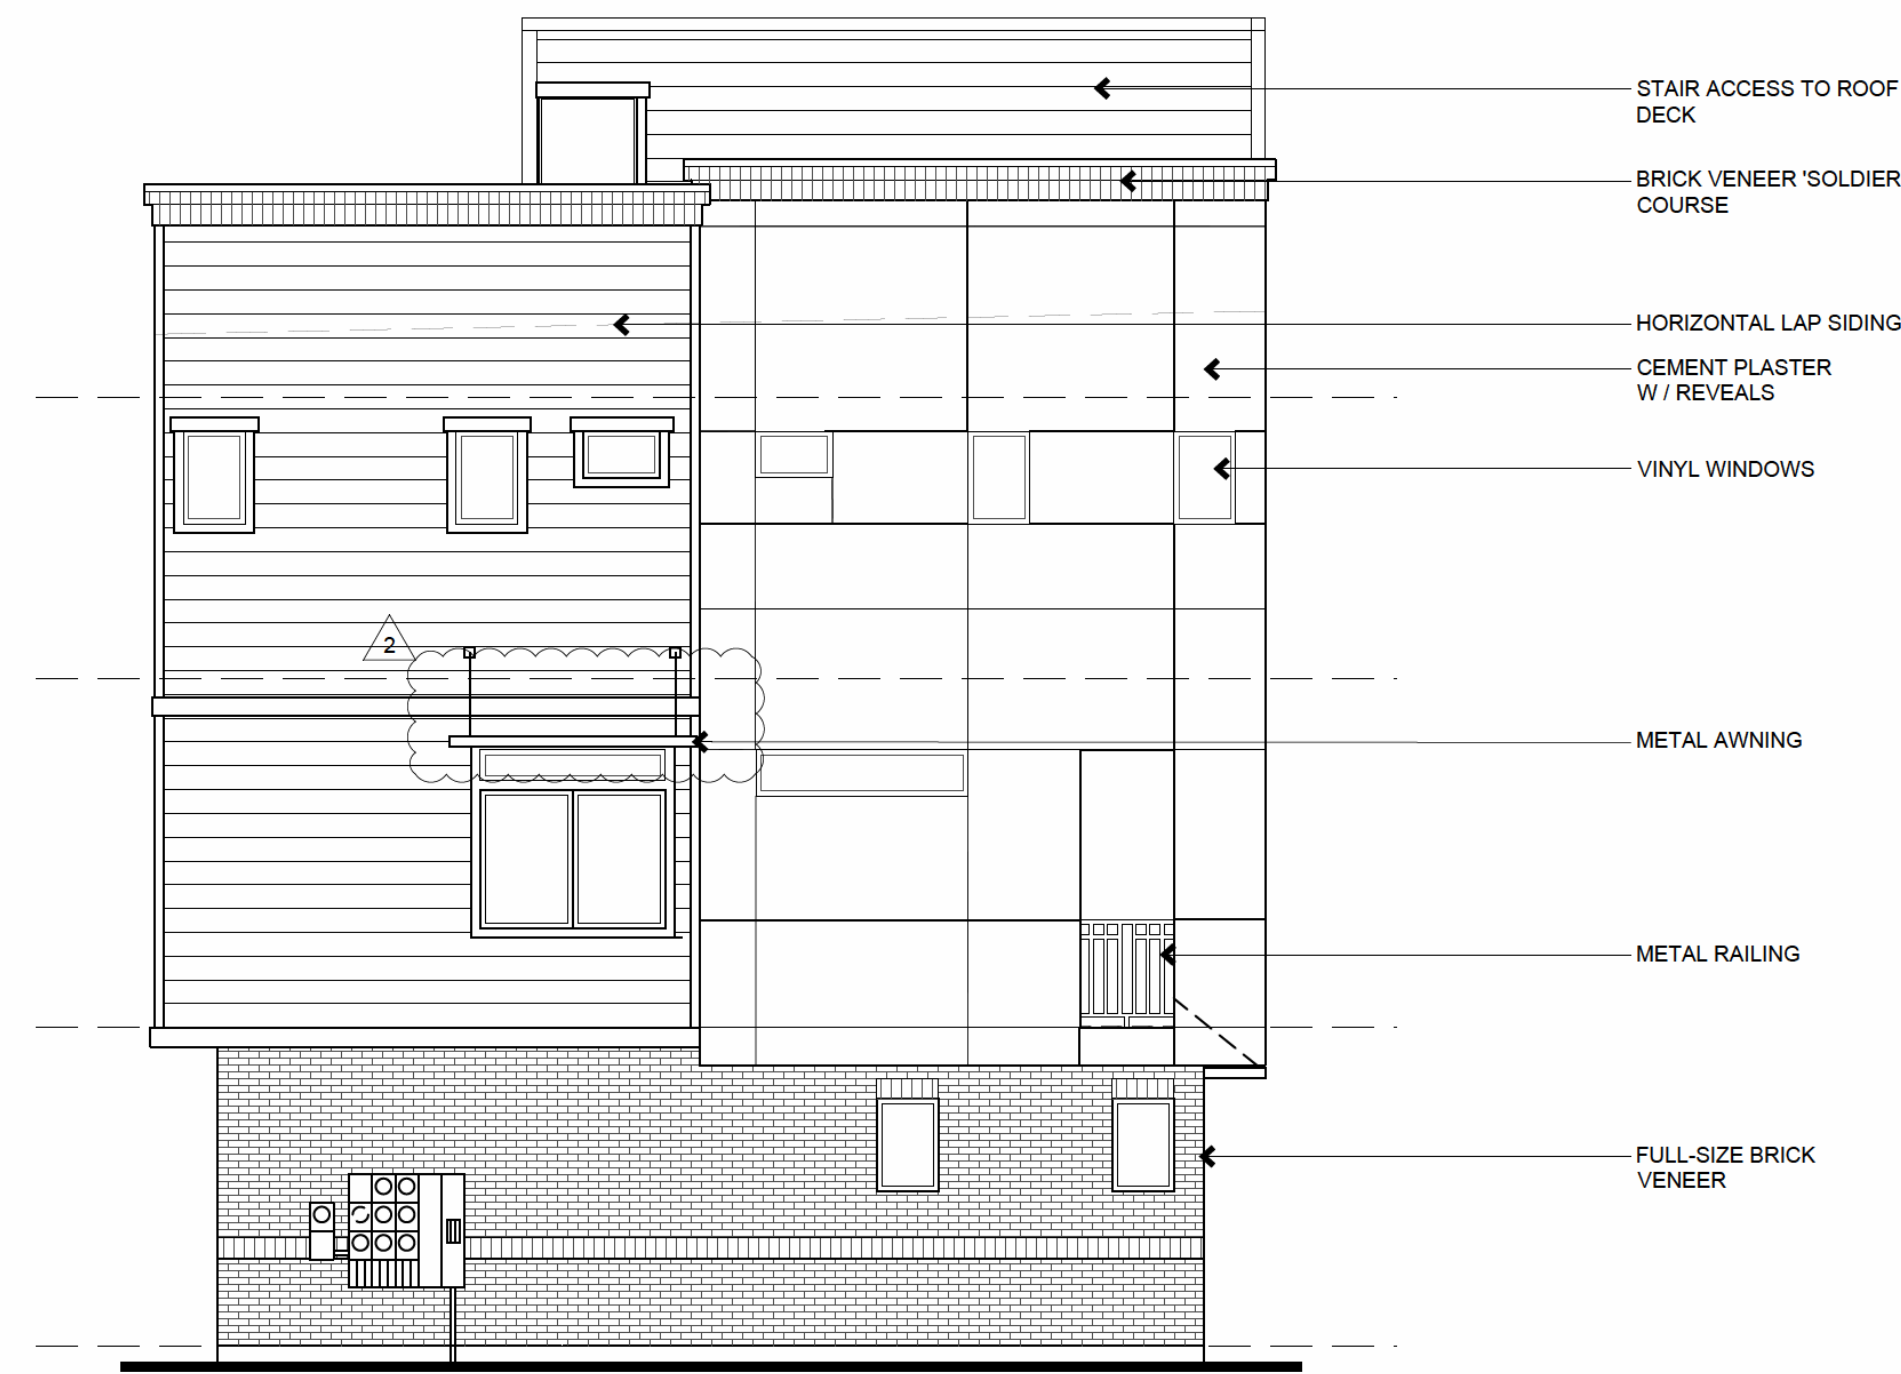

EAST ELEVATION - BUILDING 2 (DRIVE ISLE)
SCALE 3/16" = 1'-0"

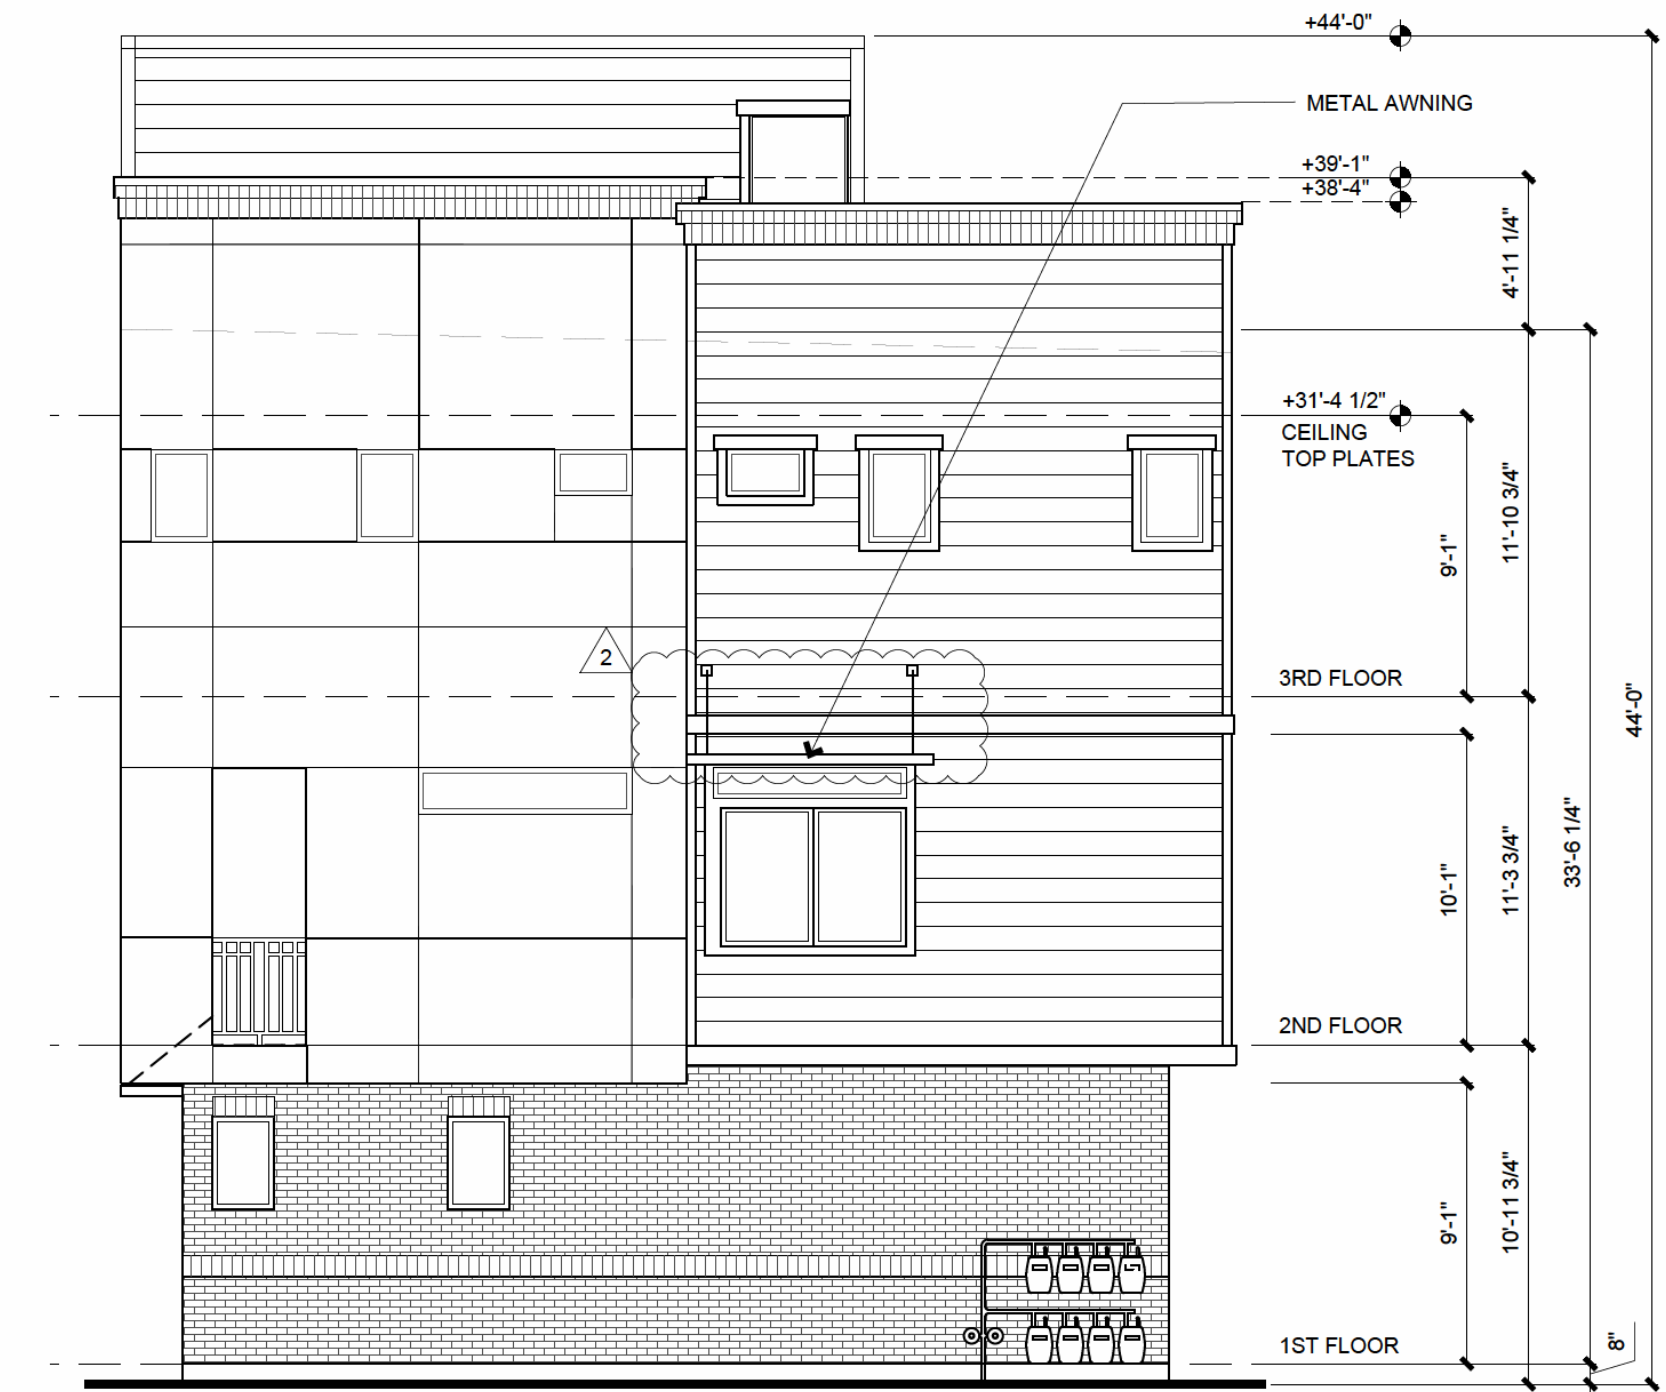

WEST ELEVATION - BUILDING 2 (NEVADA STREET)
SCALE 3/16" = 1'-0"



NORTH ELEVATION - BUILDING 2 (PUBLIC / PASEO)

SCALE 3/16" = 1'-0"

03/01/19	3	CYCLE 4 - SUBMITTAL	GK
11/19/18	2	CYCLE 3 - SUBMITTAL	GK
09/18/18	1	CYCLE 2 - SUBMITTAL	GK

0 1 2 5 10
SCALE 3/16" = 1'-0"

March 1, 2019

