


BUILDING ELEVATIONS

MAJOR 1, SHOPS 1&2

DATE: 10/29/2019
MCG JOB #: 16.480.01

DATE	REVISIONS

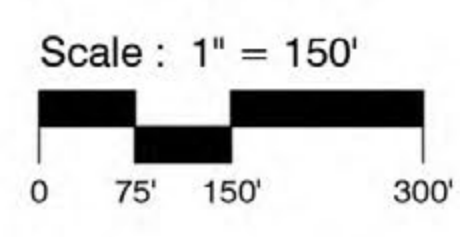

© MCG ARCHITECTS 2015 ALL RIGHTS RESERVED
NOTE: This information is conceptual in nature and is subject to adjustments pending further verification and Client, Tenant, and Governmental Agency approvals. No warranties or guarantees of any kind are given or implied by the Architect.


BLUE OAKS PLAZA
ROSEVILLE, CA 95744

250 Sutter Street, Suite 500
San Francisco, California 94108-4461
☎ 415.974.6002 ☎ 415.974.1556
mccgarchitecture.com





EAST ELEVATION

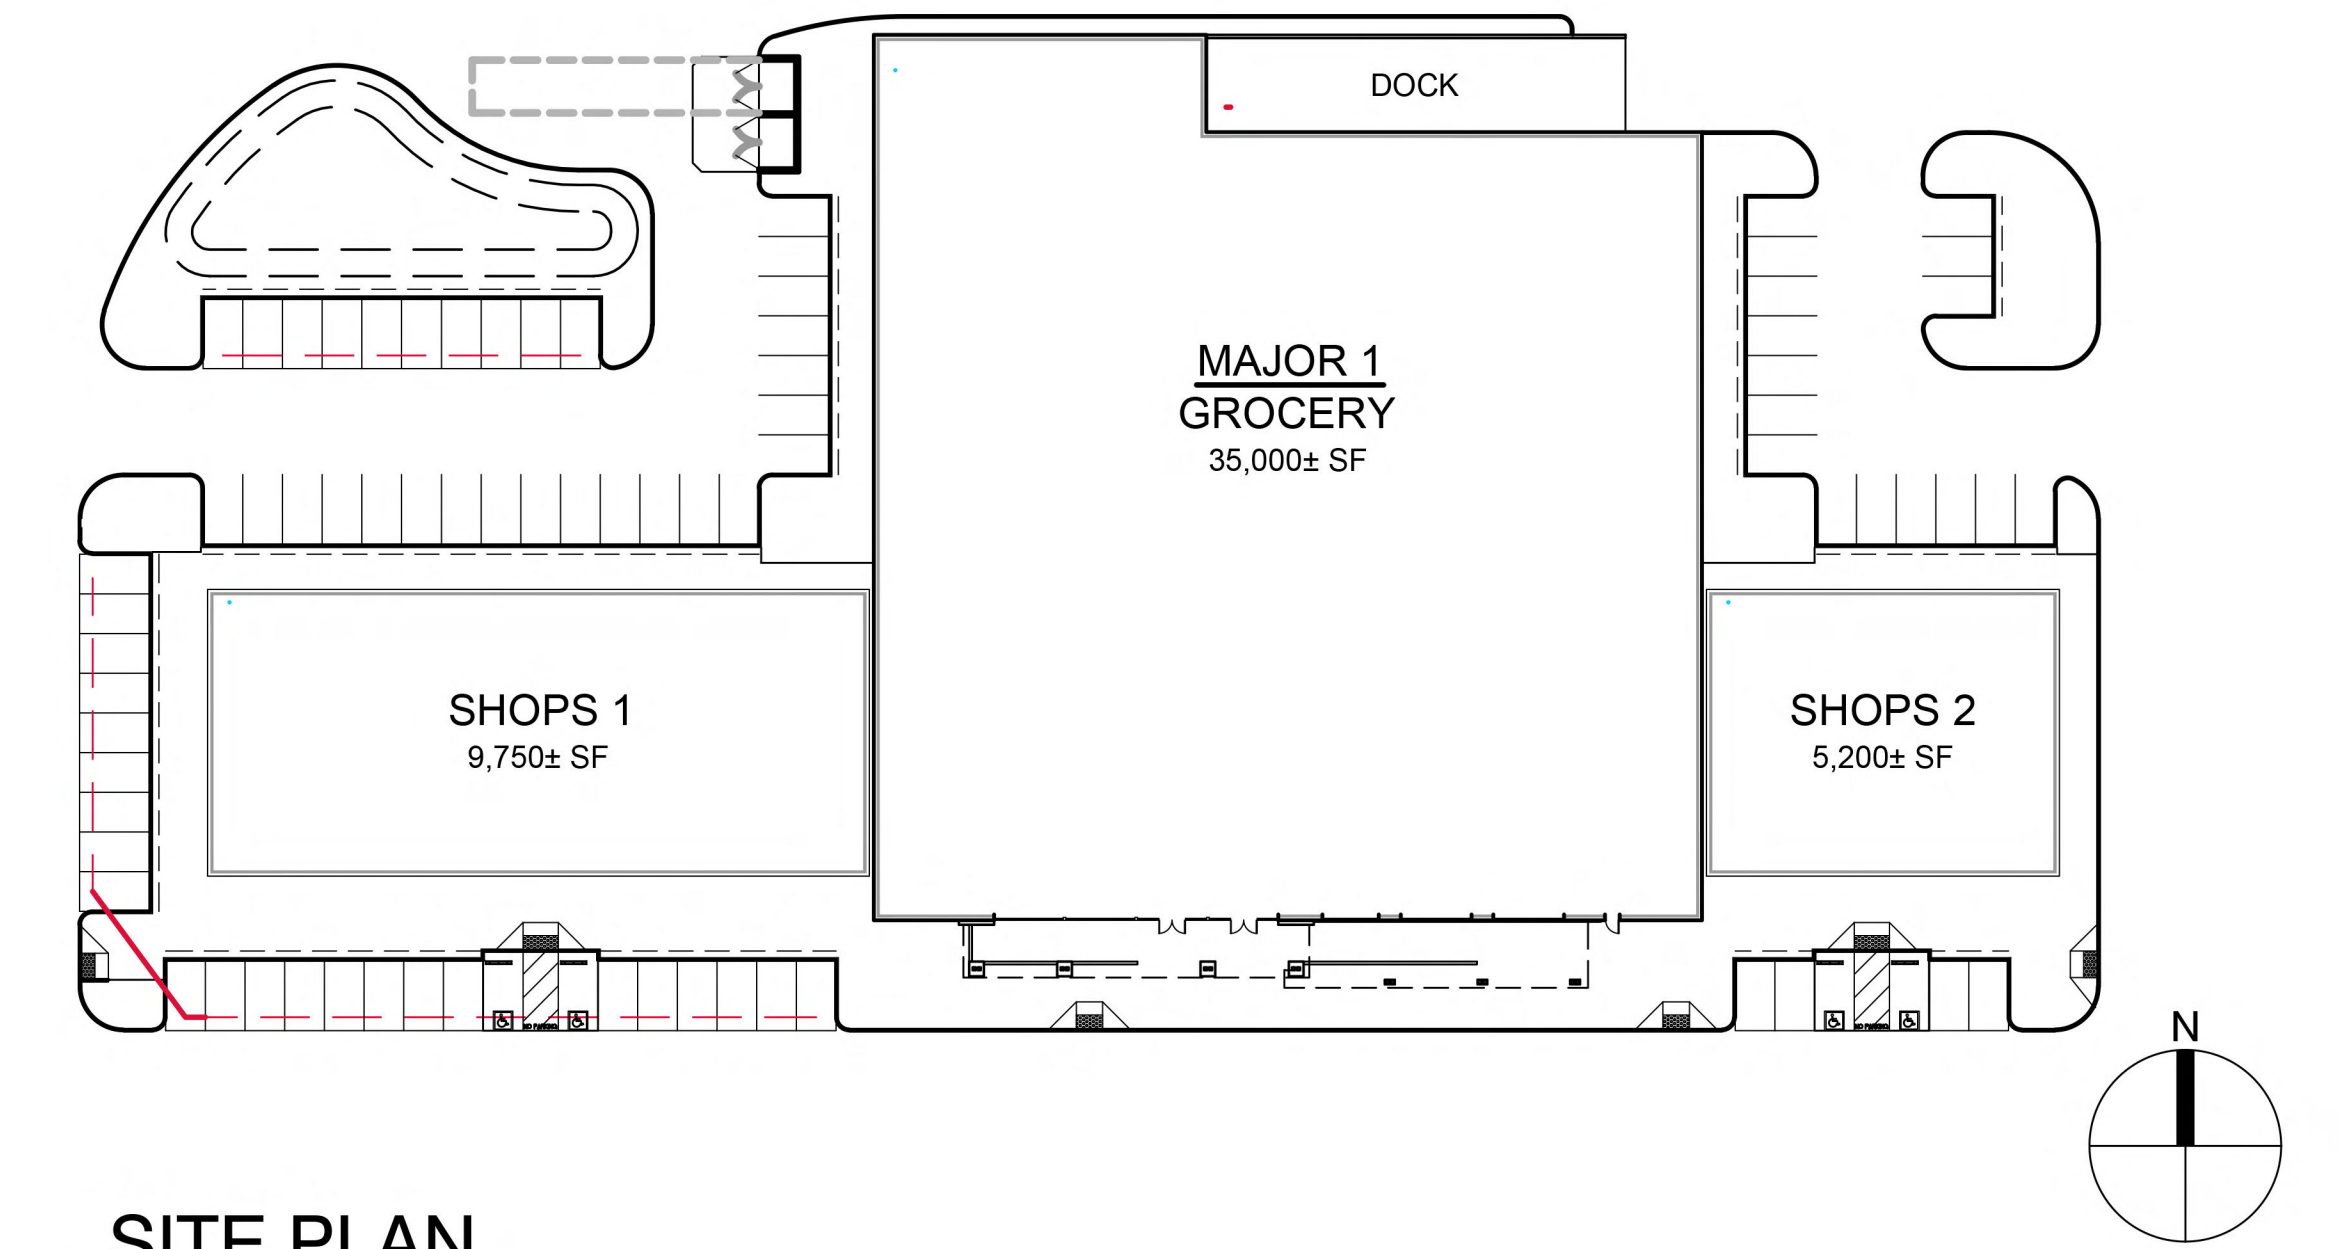

SITE PLAN
NTS



SOUTH ELEVATION

MAJOR 1, SHOPS 1&2

DATE: 10/29/2019
MCG JOB #: 16.480.01

DATE	REVISIONS


© MCG ARCHITECTS 2015 ALL RIGHTS RESERVED
NOTE: This information is conceptual in nature and is subject to adjustments pending further verification and Client, Tenant, and Governmental Agency approvals. No warranties or guarantees of any kind are given or implied by the Architect.

BLUE OAKS PLAZA
ROSEVILLE, CA 95744

250 Sutter Street, Suite 500
San Francisco, California 94108-4461
415.974.6002 415.974.1556
mcgarchitecture.com




SM

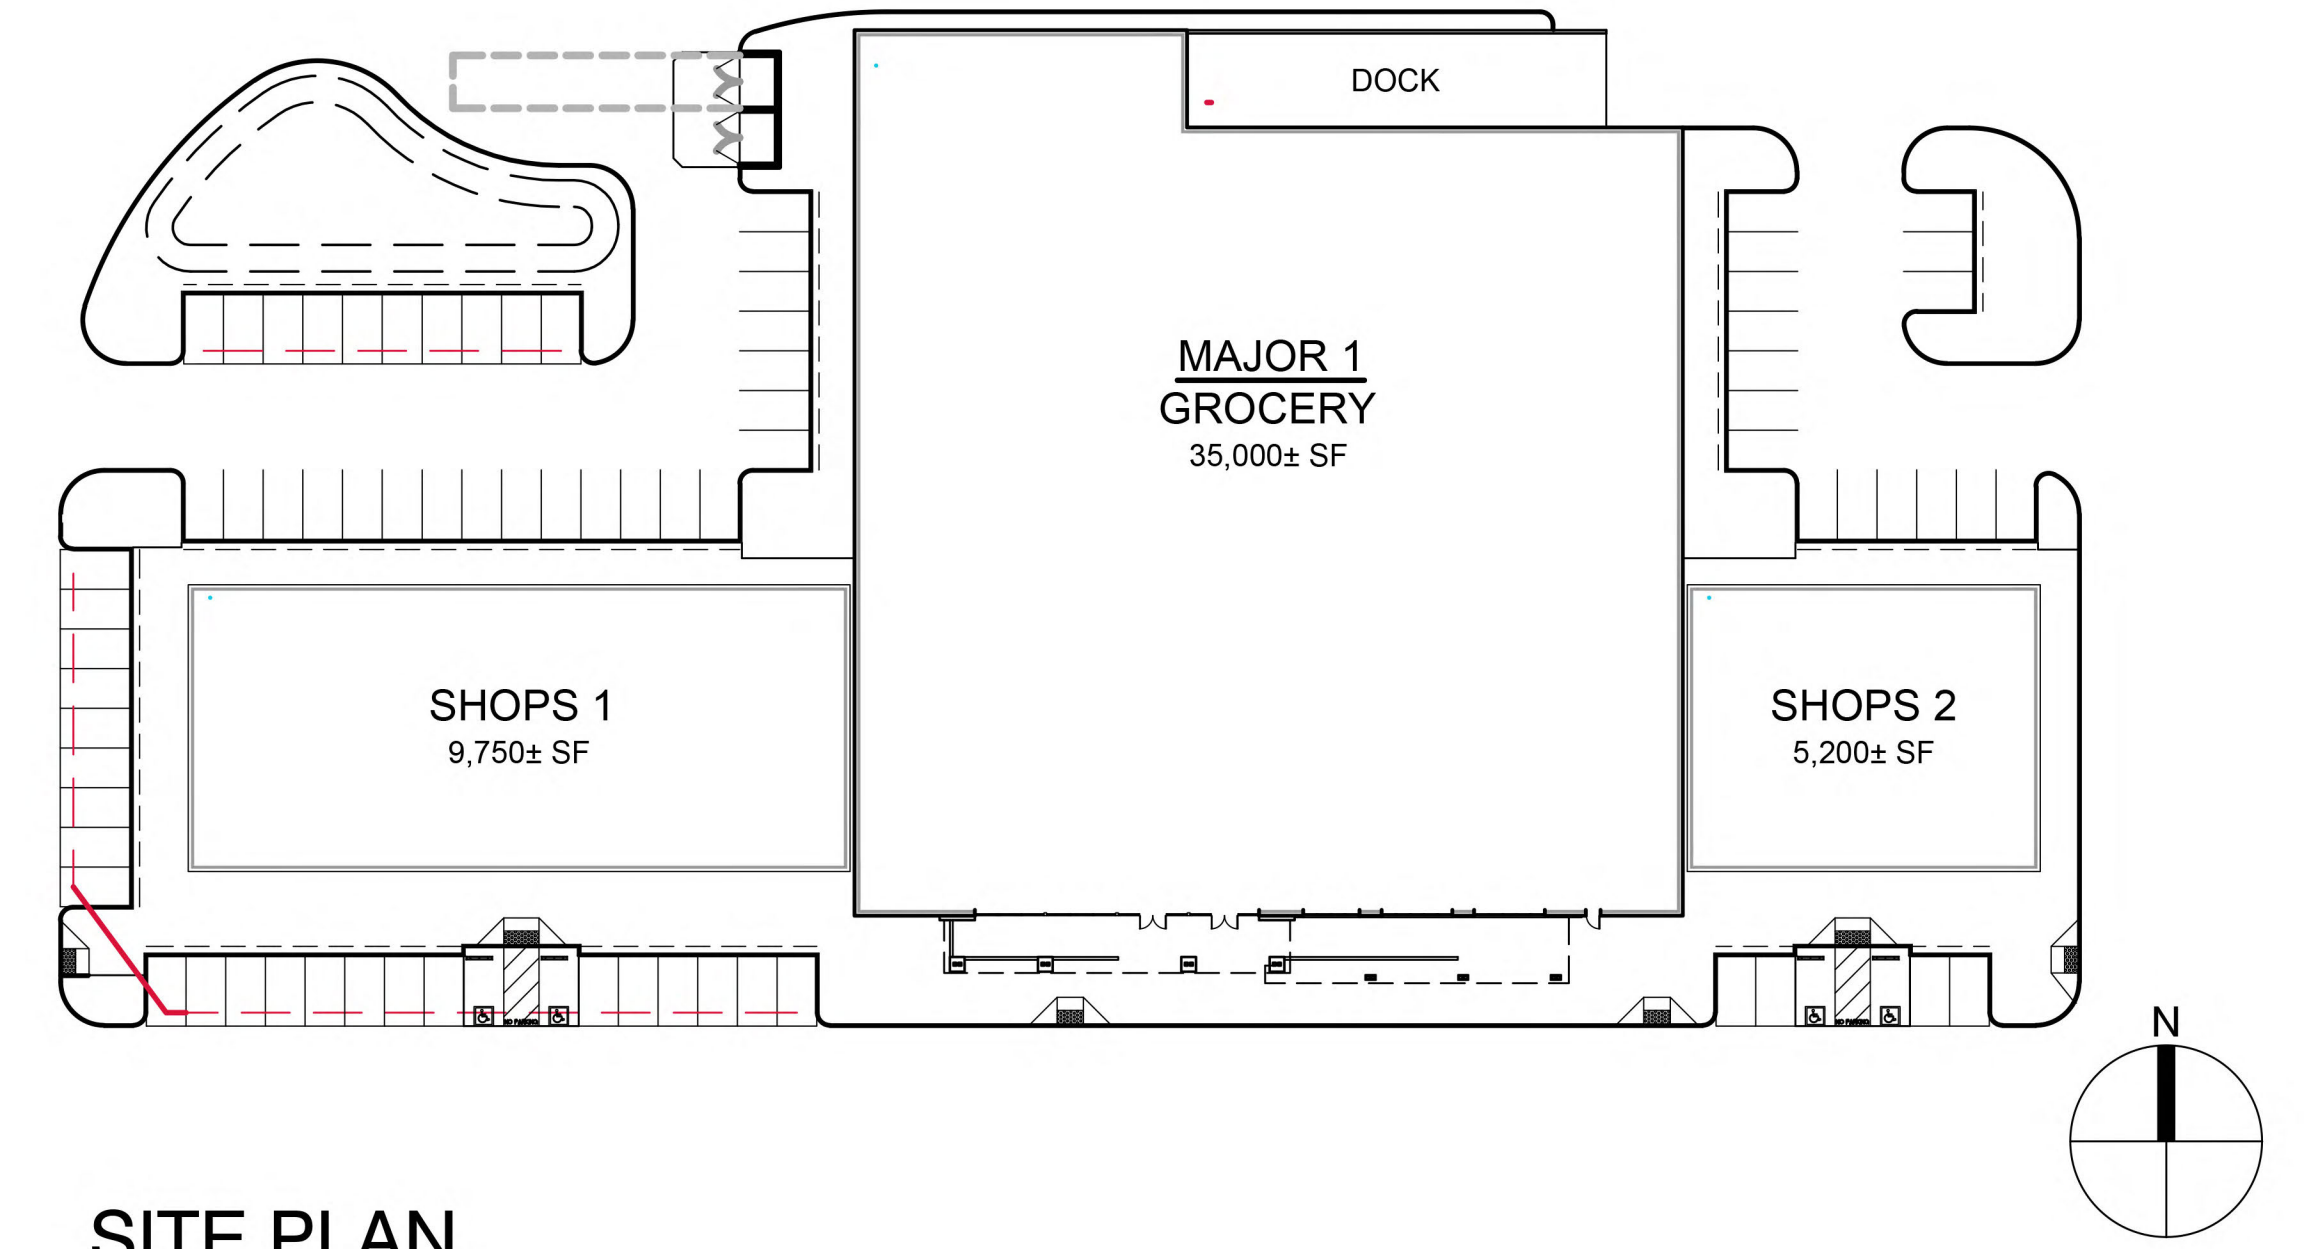

SITE PLAN
NTS



WEST ELEVATION

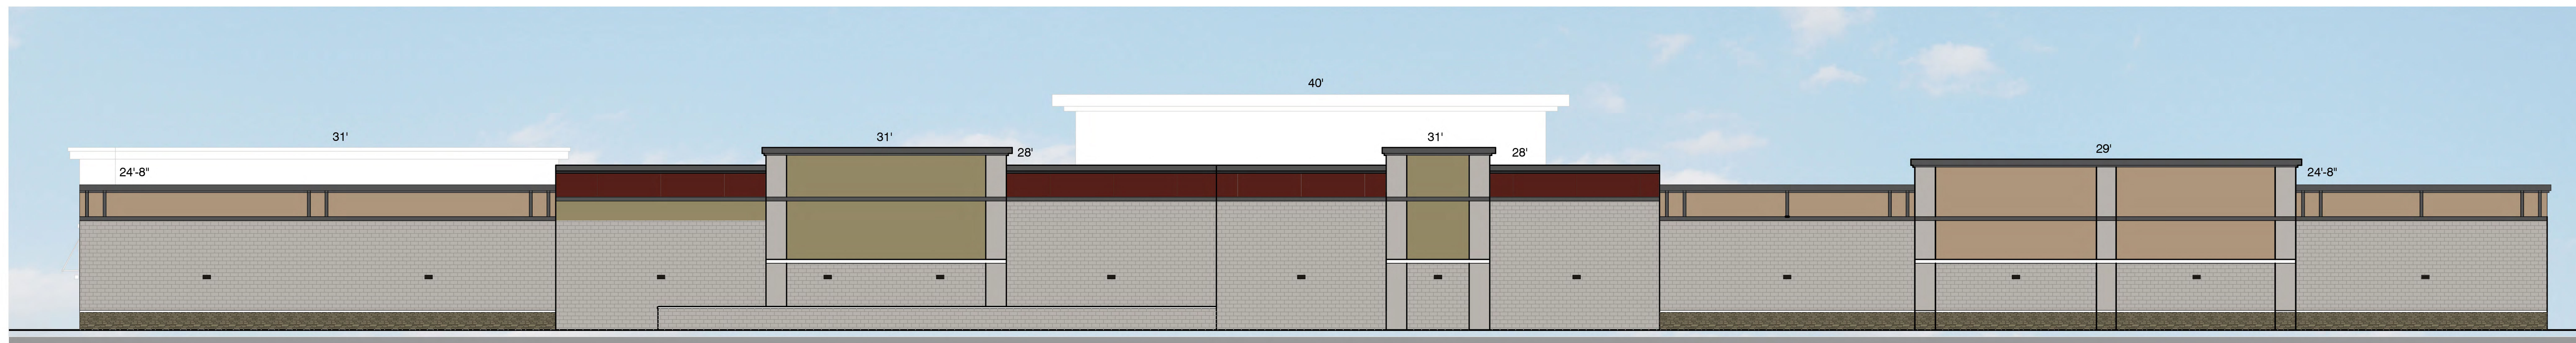


NORTH ELEVATION

BUILDING ELEVATIONS

MAJOR 1, SHOPS 1&2

DATE: 10/29/2019
MCG JOB #: 16.480.01

DATE	REVISIONS

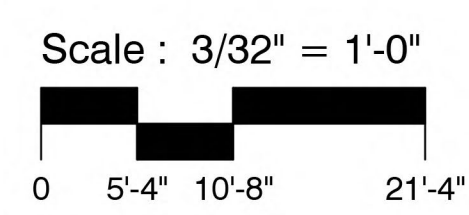

© MCG ARCHITECTS 2015 ALL RIGHTS RESERVED
NOTE: This information is conceptual in nature and is subject to adjustments pending further verification and Client, Tenant, and Governmental Agency approvals. No warranties or guarantees of any kind are given or implied by the Architect.

BLUE OAKS PLAZA
ROSEVILLE, CA 95744

250 Sutter Street, Suite 500
San Francisco, California 94108-4461
☎ 415.974.6002 ☎ 415.974.1556
mcgarchitecture.com




SM



NORTH ELEVATION



WEST ELEVATION

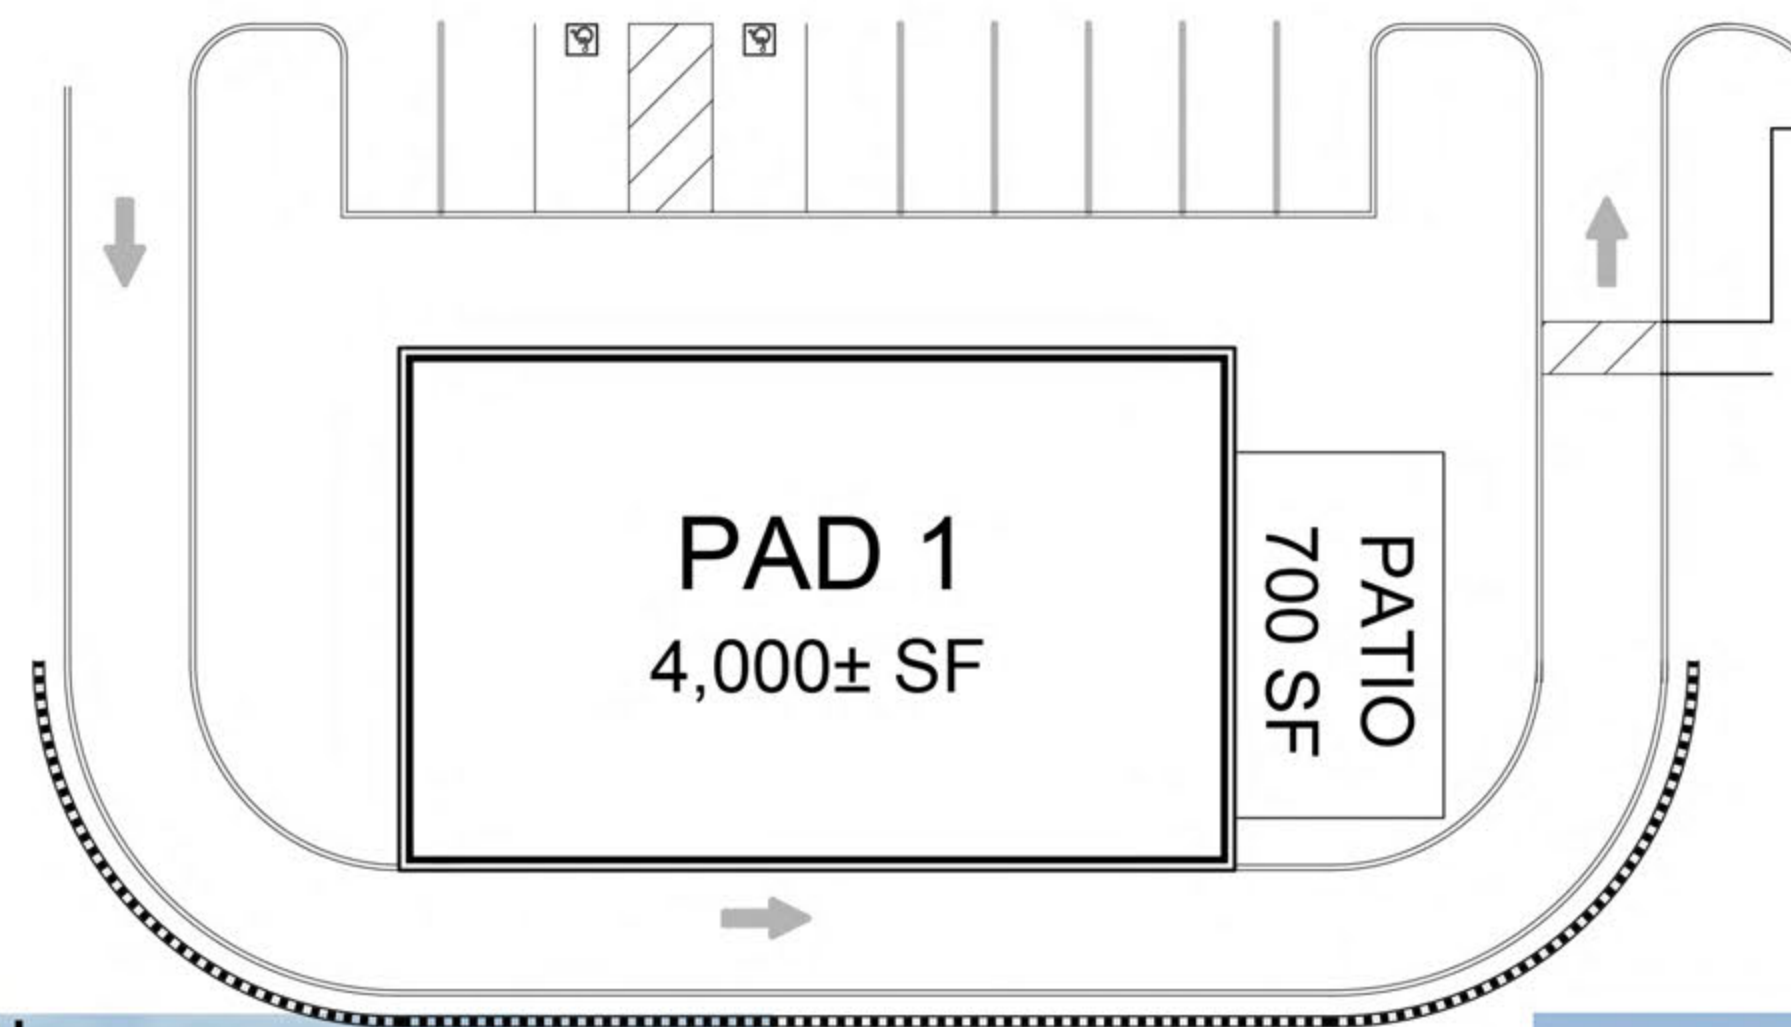

SITE PLAN
NTS



SOUTH ELEVATION




EAST ELEVATION

BUILDING ELEVATIONS

DATE: 12/04/2017
MCG JOB #: 16.480.01

DATE	REVISIONS

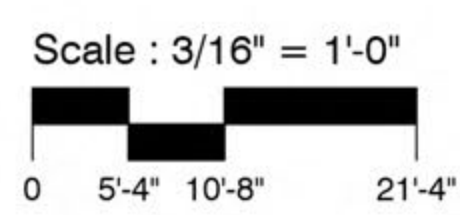

© MCG ARCHITECTS 2015 ALL RIGHTS RESERVED
NOTE: This information is conceptual in nature and is subject to adjustments pending further verification and Client, Tenant, and Governmental Agency approvals. No warranties or guarantees of any kind are given or implied by the Architect.

PAD 1

BLUE OAKS PLAZA
ROSEVILLE, CA 95744

250 Sutter Street, Suite 500
San Francisco, California 94108-4461
☎415.974.6002 ☎415.974.1556
mcgarchitecture.com






NORTH ELEVATION



WEST ELEVATION

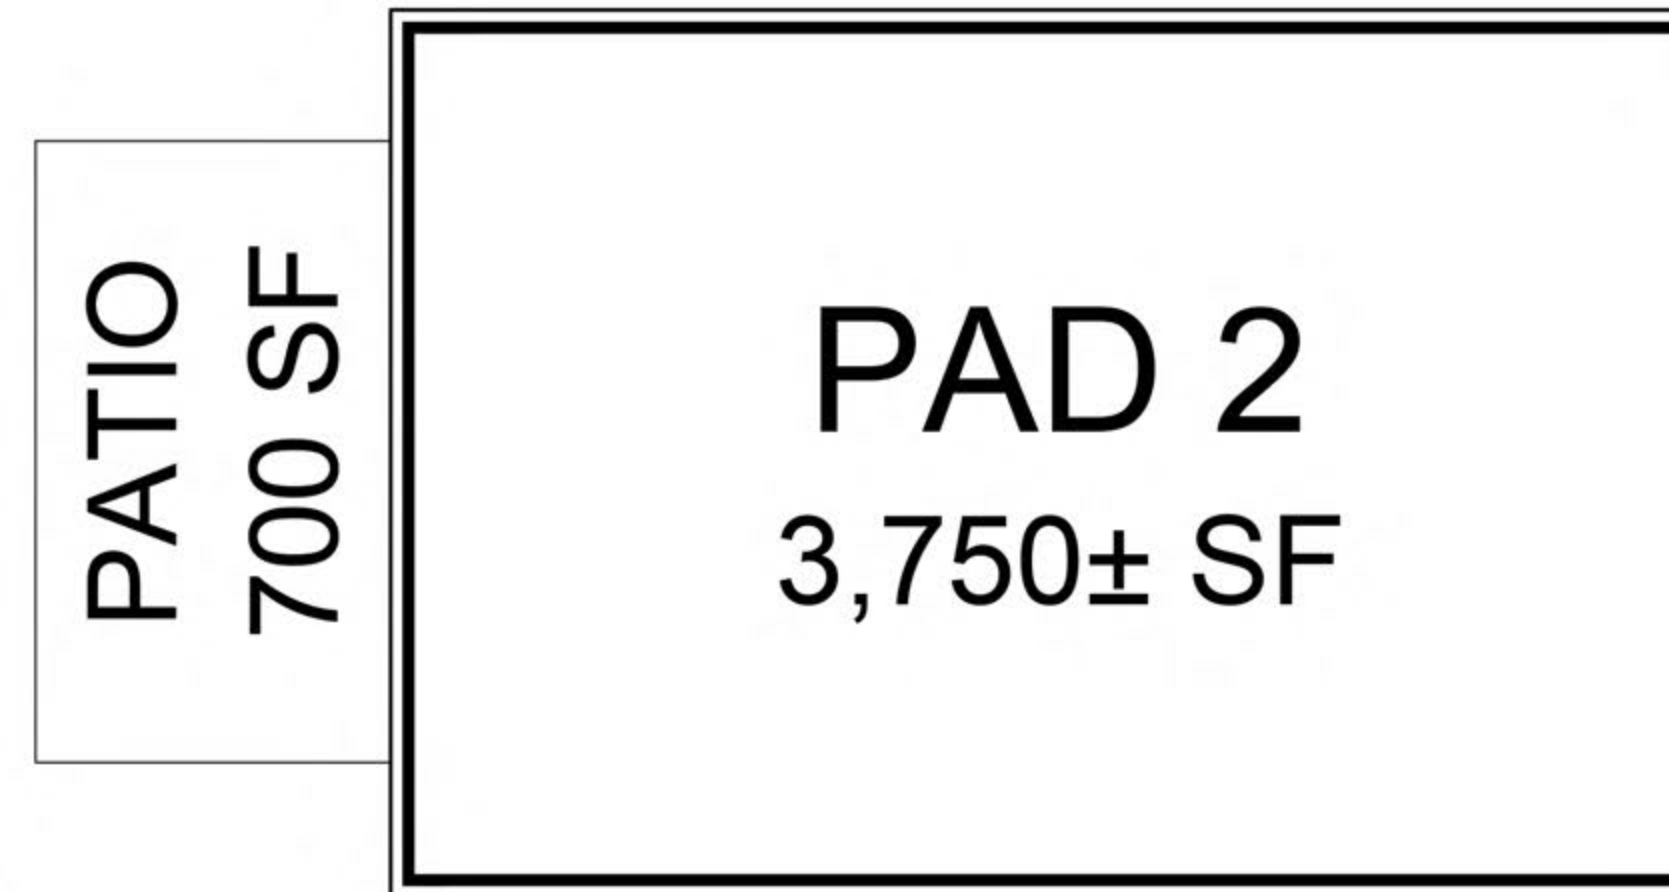

SITE PLAN
NTS



SOUTH ELEVATION




EAST ELEVATION

BUILDING ELEVATIONS

DATE: 12/04/2017
MCG JOB #: 16.480.01

DATE	REVISIONS

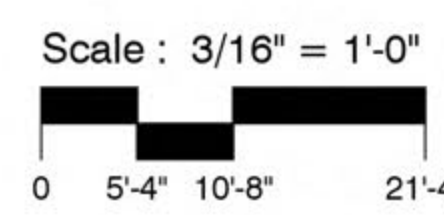

© MCG ARCHITECTS 2015 ALL RIGHTS RESERVED
NOTE: This information is conceptual in nature and is subject to adjustments pending further verification and Client, Tenant, and Governmental Agency approvals. No warranties or guarantees of any kind are given or implied by the Architect.

PAD 2

BLUE OAKS PLAZA
ROSEVILLE, CA 95744

250 Sutter Street, Suite 500
San Francisco, California 94108-4461
☎415.974.6002 ☎415.974.1556
mccgarchitecture.com



NORTH ELEVATION



EAST ELEVATION



WEST ELEVATION



SOUTH ELEVATION



PATIO
700 SF



PAD 4
7,200± SF

PATIO
700 SF


SITE PLAN
NTS

BUILDING ELEVATIONS

PAD 4

DATE: 11/27/2017
MCG JOB #: 16.480.01

DATE	REVISIONS

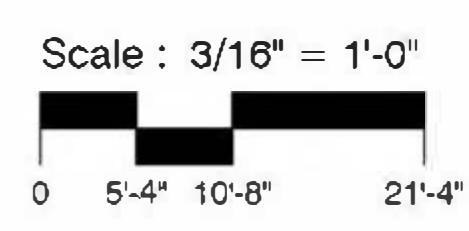

© MCG ARCHITECTS 2015. ALL RIGHTS RESERVED.
NOTE: This information is conceptual in nature and is subject to adjustments pending further verification and Client, Tenant, and Governmental Agency approvals. No warranties or guarantees of any kind are given or implied by the Architect.

BLUE OAKS PLAZA
ROSEVILLE, CA 95744

250 Sutter Street, Suite 500
San Francisco, California 94108-4461
☎415.974.6002 ☎415.974.1556
mccgarchitecture.com





NORTH ELEVATION




SOUTH ELEVATION



WEST ELEVATION




EAST ELEVATION

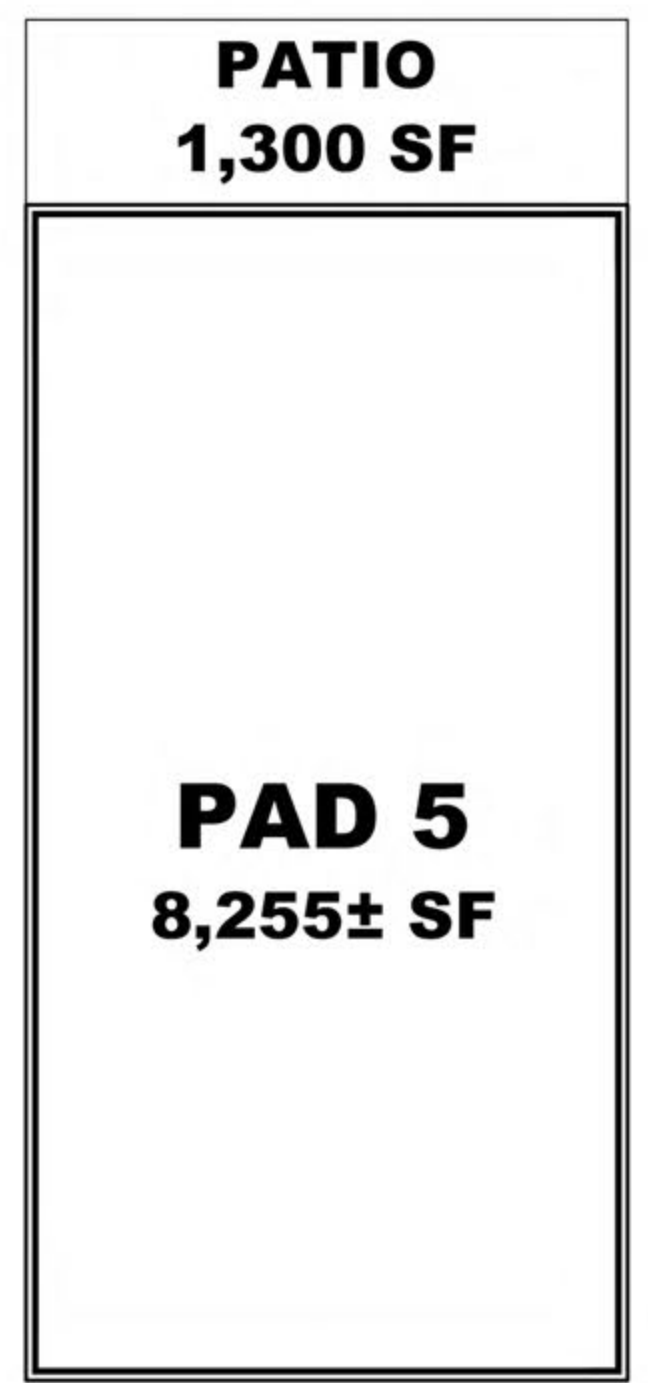

SITE PLAN
NTS

BUILDING ELEVATIONS

PAD 5

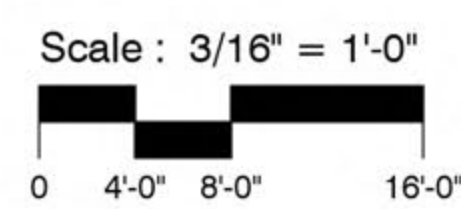

DATE: 11/27/2017
MCG JOB #: 16.480.01

DATE	REVISIONS

© MCG ARCHITECTS 2015 ALL RIGHTS RESERVED
NOTE: This information is conceptual in nature and is subject to adjustments pending further verification and Client, Tenant, and Governmental Agency approvals. No warranties or guarantees of any kind are given or implied by the Architect.

BLUE OAKS PLAZA
ROSEVILLE, CA 95744

250 Sutter Street, Suite 500
San Francisco, California 94108-4461
☎415.974.6002 ☎415.974.1556
mccgarchitecture.com






NORTH ELEVATION



WEST ELEVATION

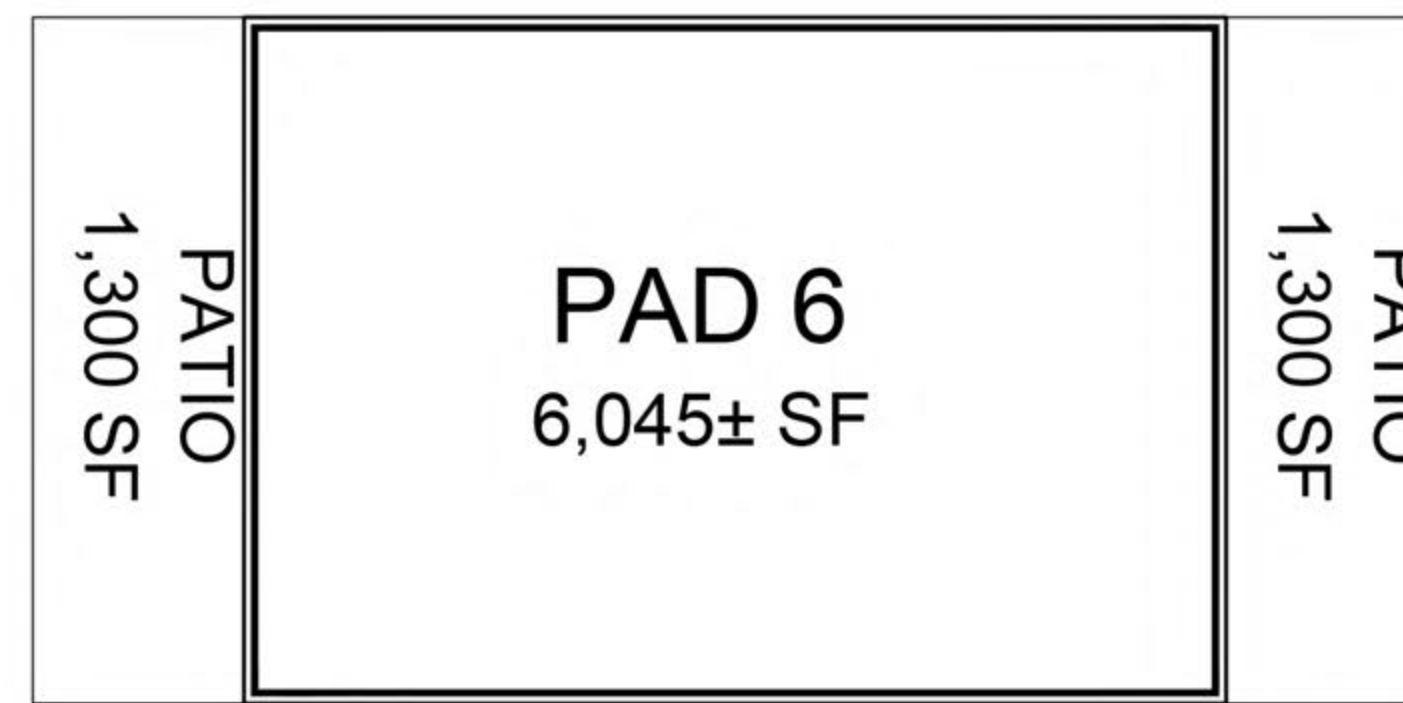

SITE PLAN
NTS



SOUTH ELEVATION




EAST ELEVATION

BUILDING ELEVATIONS

PAD 6

DATE: 02/20/2018
MCG JOB #: 16.480.01

DATE	REVISIONS

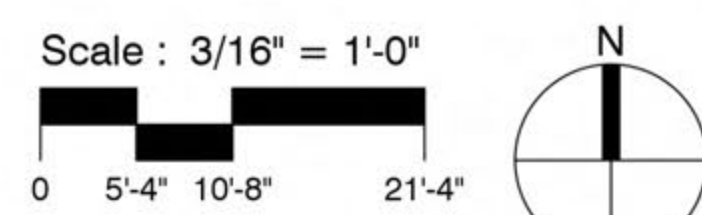

© MCG ARCHITECTS 2015. ALL RIGHTS RESERVED.
NOTE: This information is conceptual in nature and is subject to adjustments pending further verification and Client, Tenant, and Governmental Agency approvals. No warranties or guarantees of any kind are given or implied by the Architect.

BLUE OAKS PLAZA
ROSEVILLE, CA 95744

250 Sutter Street, Suite 500
San Francisco, California 94108-4461
415.974.6002 415.974.1556
mcgarchitecture.com

