


EXHIBIT A

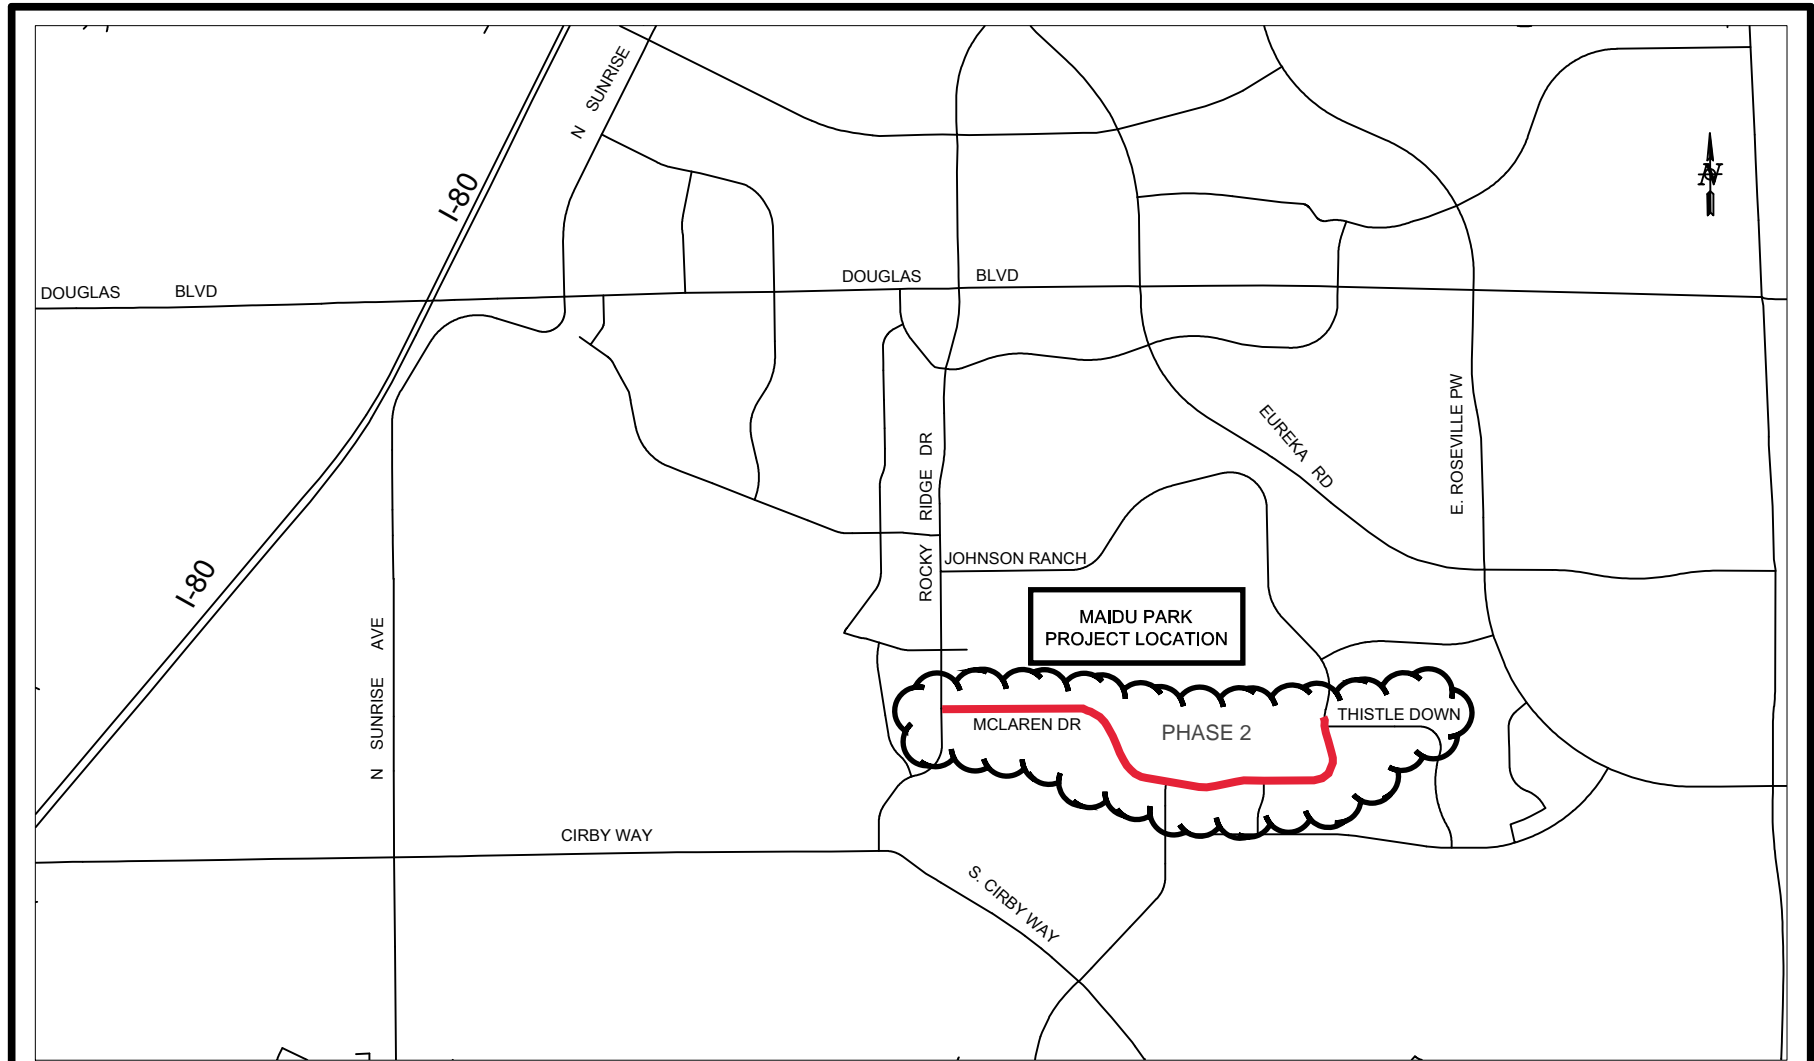

DEPARTMENT OF PUBLIC WORKS

ENGINEERING

TITLE: MAIDU PARK BIKE TRAIL RECONSTRUCTION AND
RESURFACING PROJECT

DESIGNED: C.GOSALVEZ

DATE: 3/7/19

DRAWN: C.GOSALVEZ

SCALE: NOT TO SCALE

CHECKED:

FILE NO.