


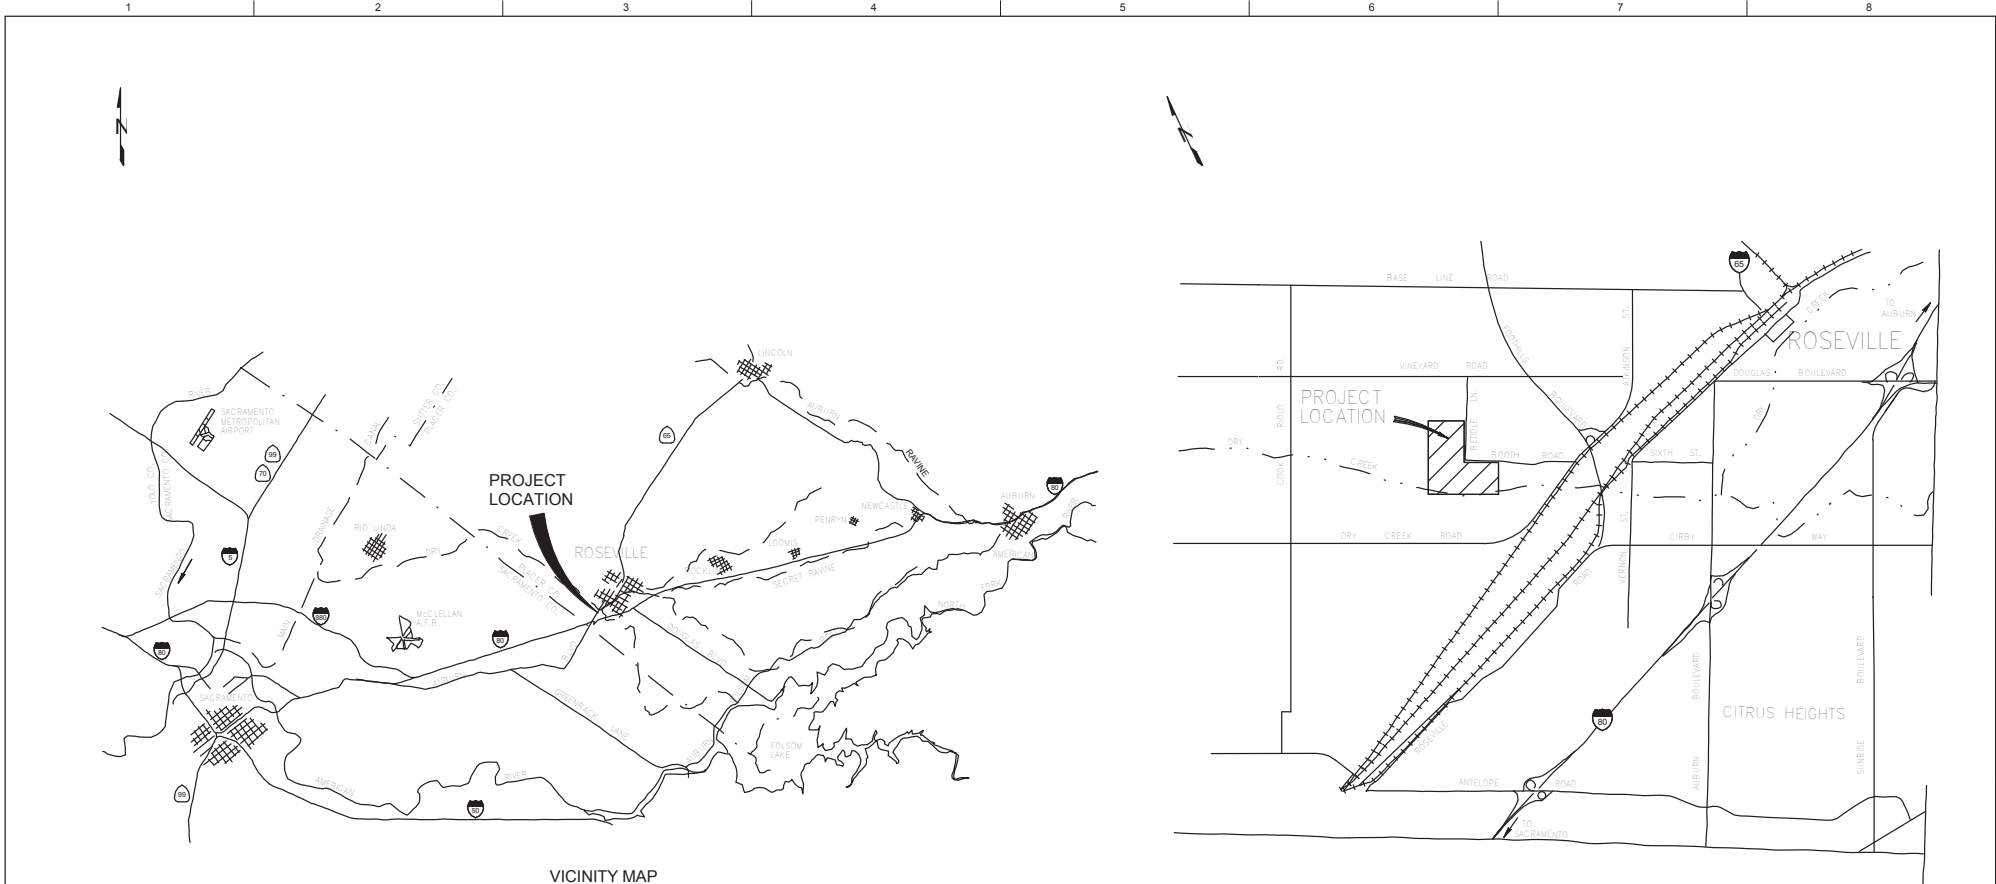

VICINITY MAP

LOCATION MAP

DRY CREEK WASTEWATER TREATMENT PLANT ADDRESS:
1800 BOOTH ROAD
ROSEVILLE, CA 95747

Brown and Caldwell

USE OF DOCUMENTS


THIS DOCUMENT, INCLUDING THE INCORPORATED DESIGNS, IS AN INSTRUMENT OF SERVICE FOR THIS PROJECT AND SHALL NOT BE USED FOR ANY OTHER PROJECT WITHOUT THE WRITTEN AUTHORIZATION OF BROWN AND CALDWELL, INC.

NO.	REVISION	DATE	BY

SCALE
LINE IS 1 INCH
IF THIS BAR IS NOT
DIMENSION SHOWN,
ADJUST SCALES
ACCORDINGLY



DESIGNED:
C. CASEY
DRAWN:
F. BURKE
CHECKED:
D. GELLERMAN
APPROVED:
M. HARRISON

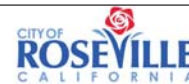

DRY CREEK WASTEWATER TREATMENT PLANT
NITRATE REDUCTION IMPROVEMENTS PROJECT

VICINITY AND LOCATION MAP

GENERAL

FILENAME
150334_20_G_R17
PROJECT NUMBER
150334
FACILITY DESIGNATION
DC
SHEET NUMBER
00-G-001