




PROFILE A
SCALE: 1" = 20' HORIZ.
1" = 1' VERT.

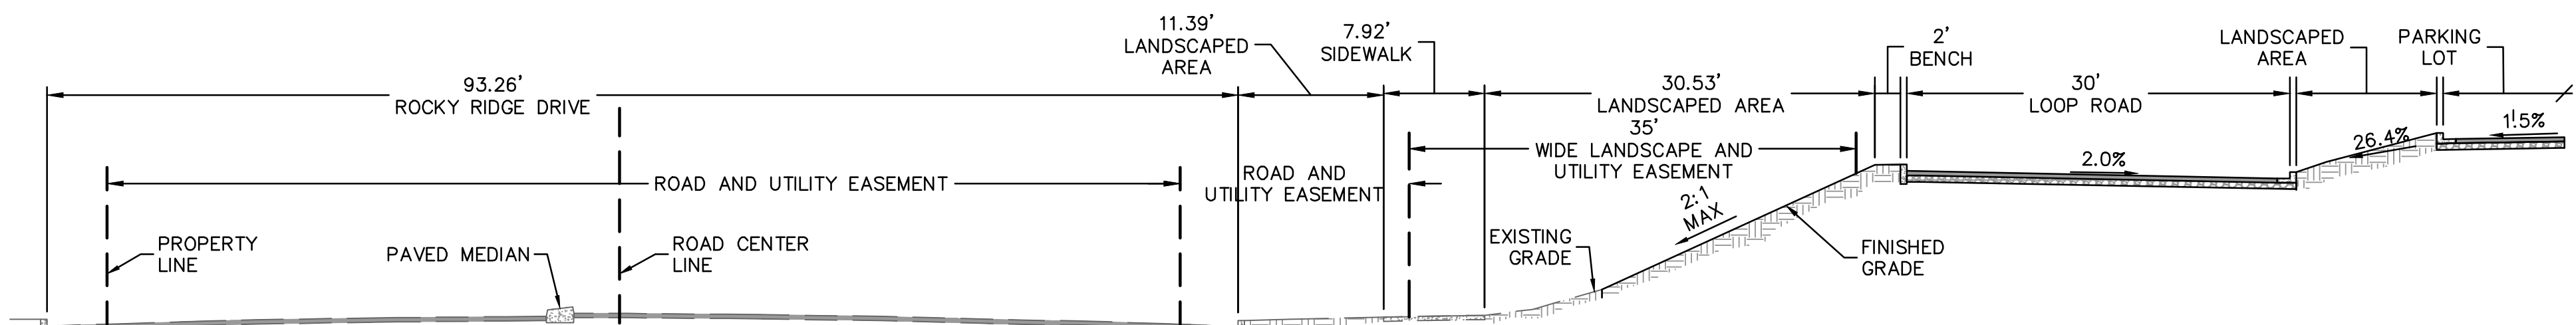


PROFILE B
SCALE: 1" = 20' HORIZ.
1" = 1' VERT.

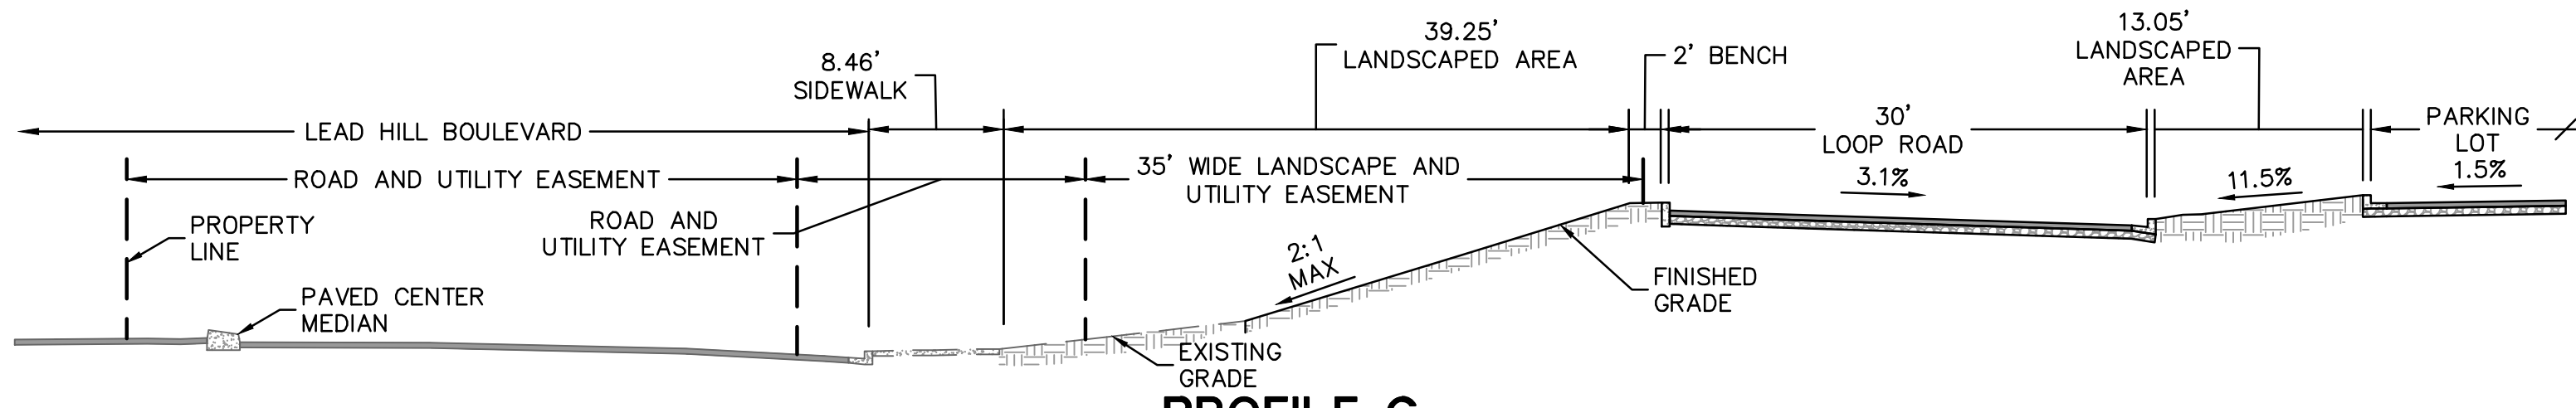


PROFILE C
SCALE: 1" = 20' HORIZ.
1" = 1' VERT.

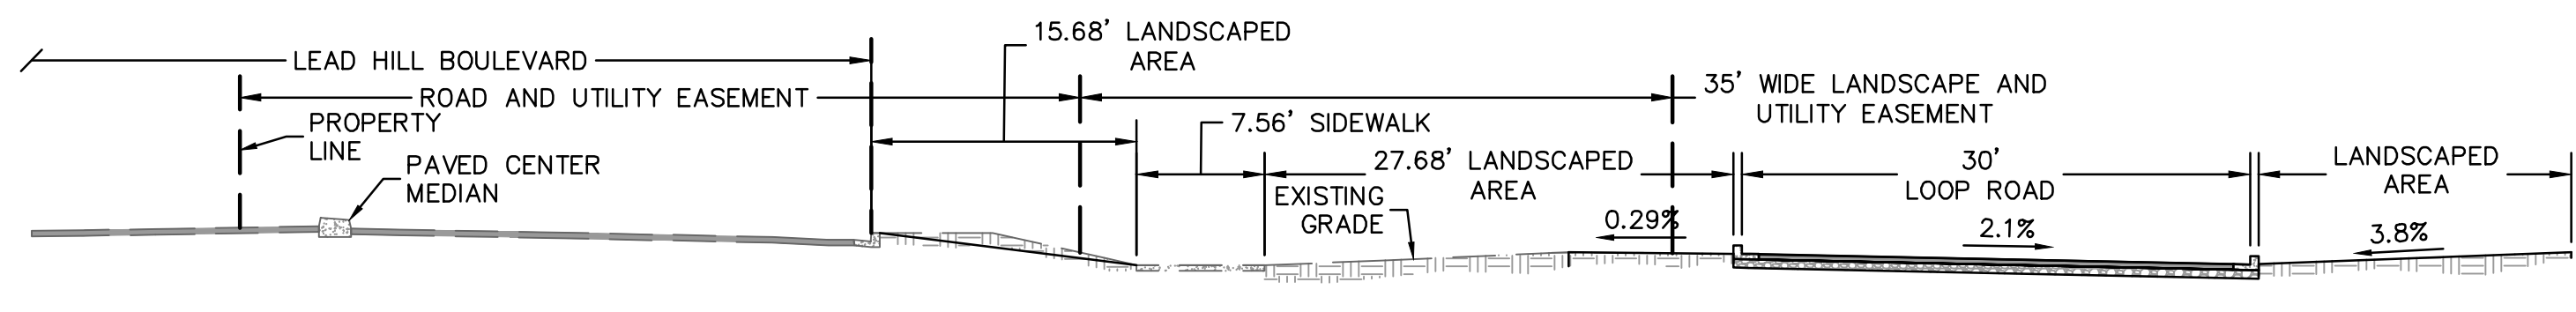


PROFILE D
SCALE: 1" = 20' HORIZ.
1" = 1' VERT.

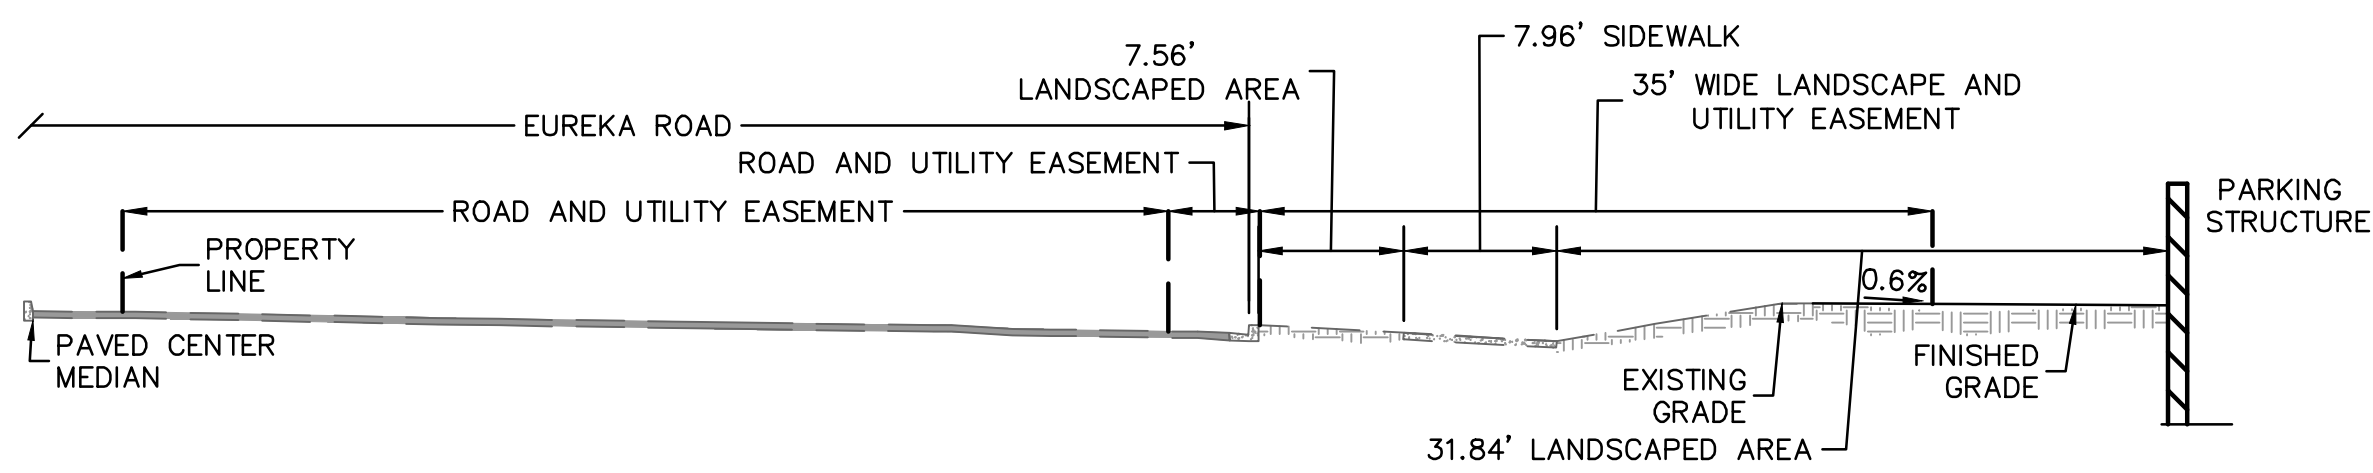

PROFILE E
SCALE: 1" = 20' HORIZ.
1" = 1' VERT.

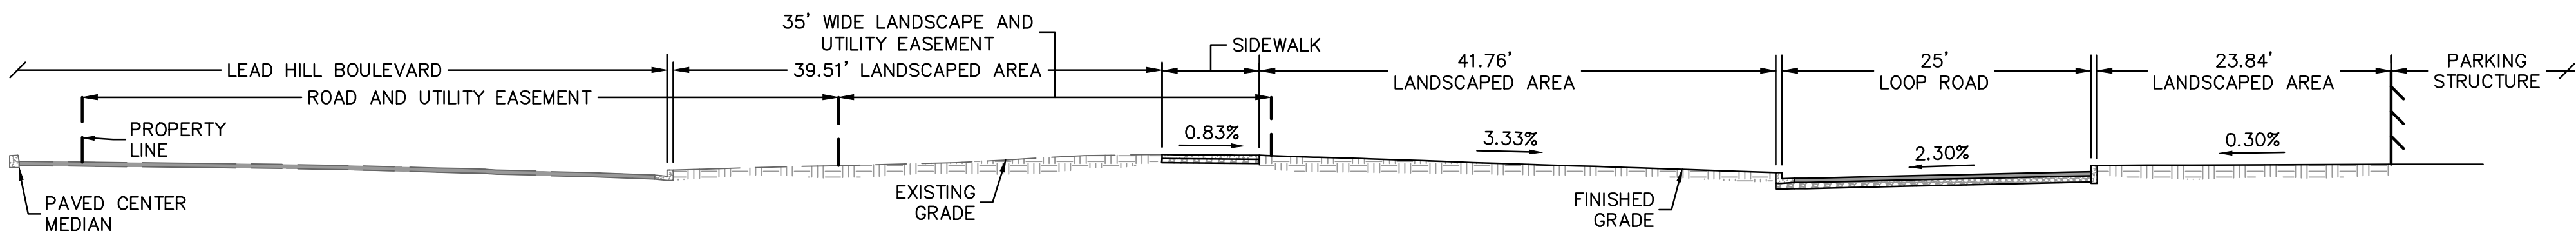



PROFILE F
SCALE: 1" = 20' HORIZ.
1" = 1' VERT.

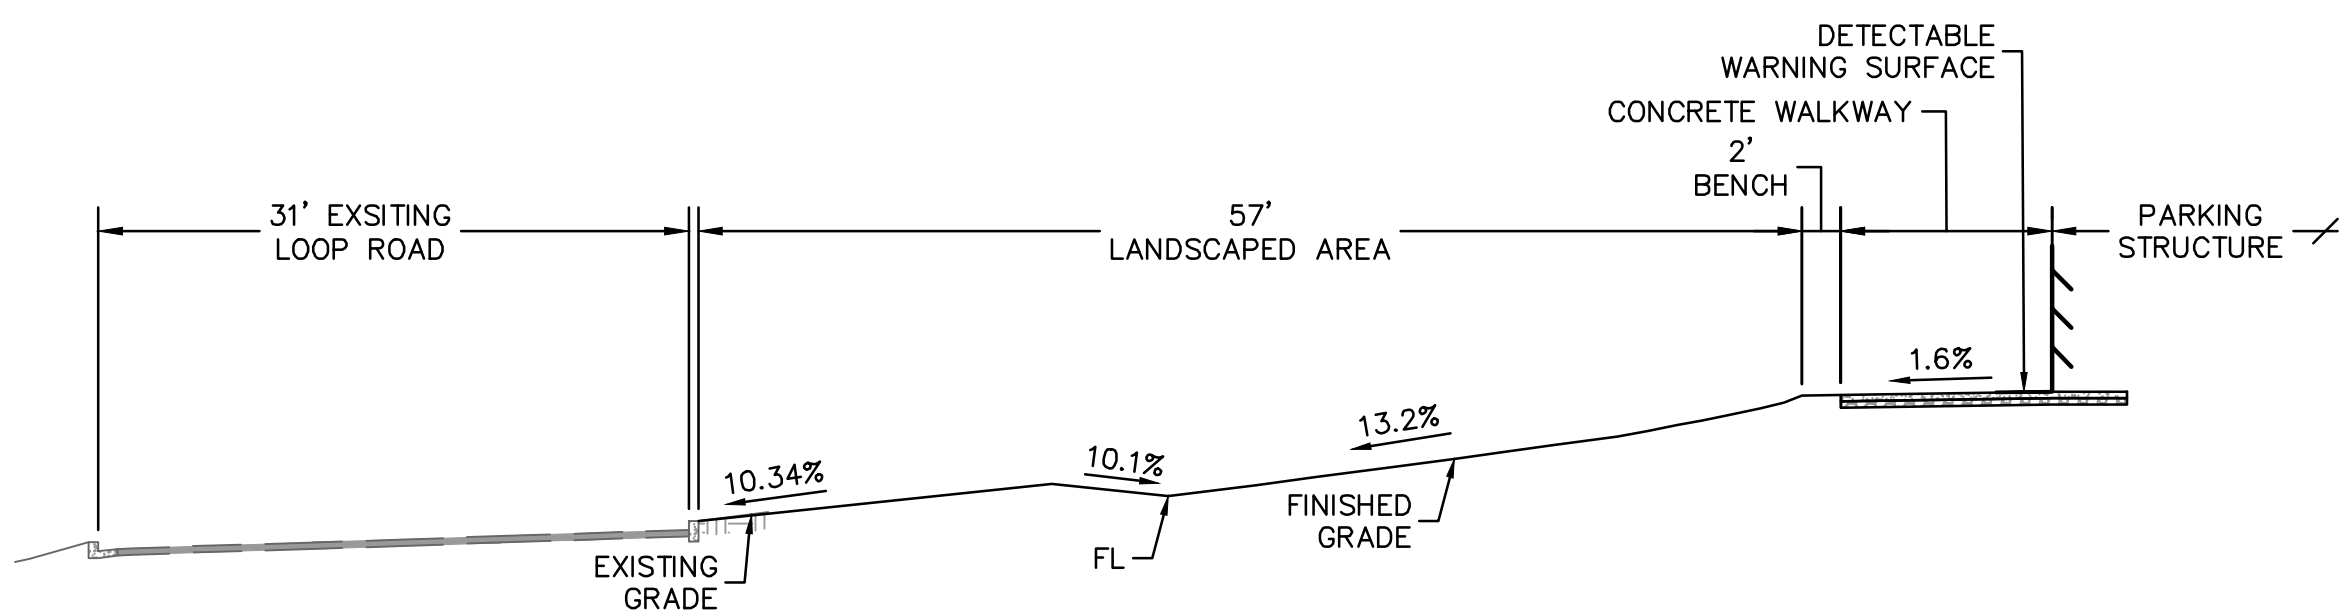

PROFILE G
SCALE: 1" = 20' HORIZ.
1" = 1' VERT.

No.	Revision Description	YYYY-MM-DD
1	MPP STAGE 2 RESPONSE 2	2022-08-19

Agency Approval

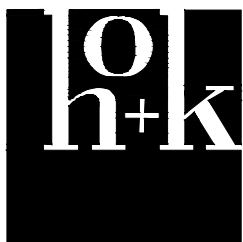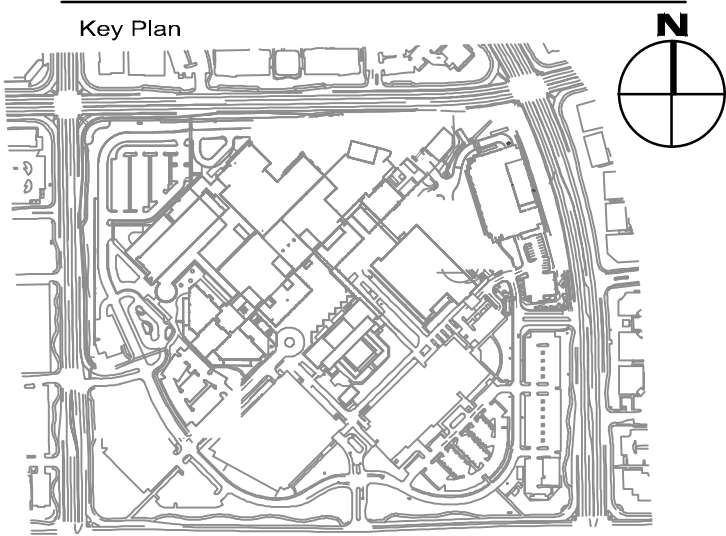


Hellmuth, Obata + Kassabaum, Inc.

One Bush Street, Suite 200
San Francisco, CA 94104 USA
t +1 415 243 0555 f +1 415 882 7763

All reproduction & intellectual property
rights reserved © 2021
In Association with
BKF ENGINEERS
Civil Engineering
880 9th St, Suite 2300
Sacramento, CA 95814

Professional Seals

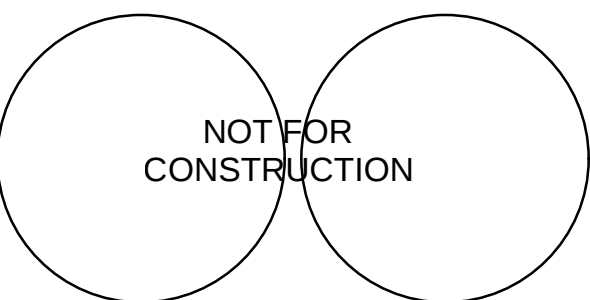

Facility
**KAISER PERMANENTE
ROSEVILLE MEDICAL
CENTER
ROSEVILLE, CALIFORNIA**

Project
**INPATIENT BED TOWER
1600 EUREKA RD
ROSEVILLE, CA 95661**

Sheet Title

SECTIONS

Scale: AS INDICATED	Kaiser Project # CAP015954 HOK Project # 17.04047.00 Sheet Number C7.2
Date: 08/19/22	