


EXTERIOR MATERIAL TYPES


- V1 VISION GLAZING
- VF1 VISION GLAZING WITH FRIT PATTERN
- S1 SPANDREL PANEL
- SF1 SPANDREL PANEL WITH FRIT PATTERN
- MP1 PAINTED HORIZONTAL METAL PANEL
- MP2 PAINTED VERTICAL METAL PANEL
- MP3 PAINTED CORRUGATED METAL PANEL
- MP4 PAINTED METAL COLUMN COVER
- ML1 PAINTED METAL FRAME AND SUNSHADE
- ML2 PAINTED STEEL FRAME
- BF BOARD FORMED CONCRETE
- WS1 WOOD LOOK METAL SOFFIT

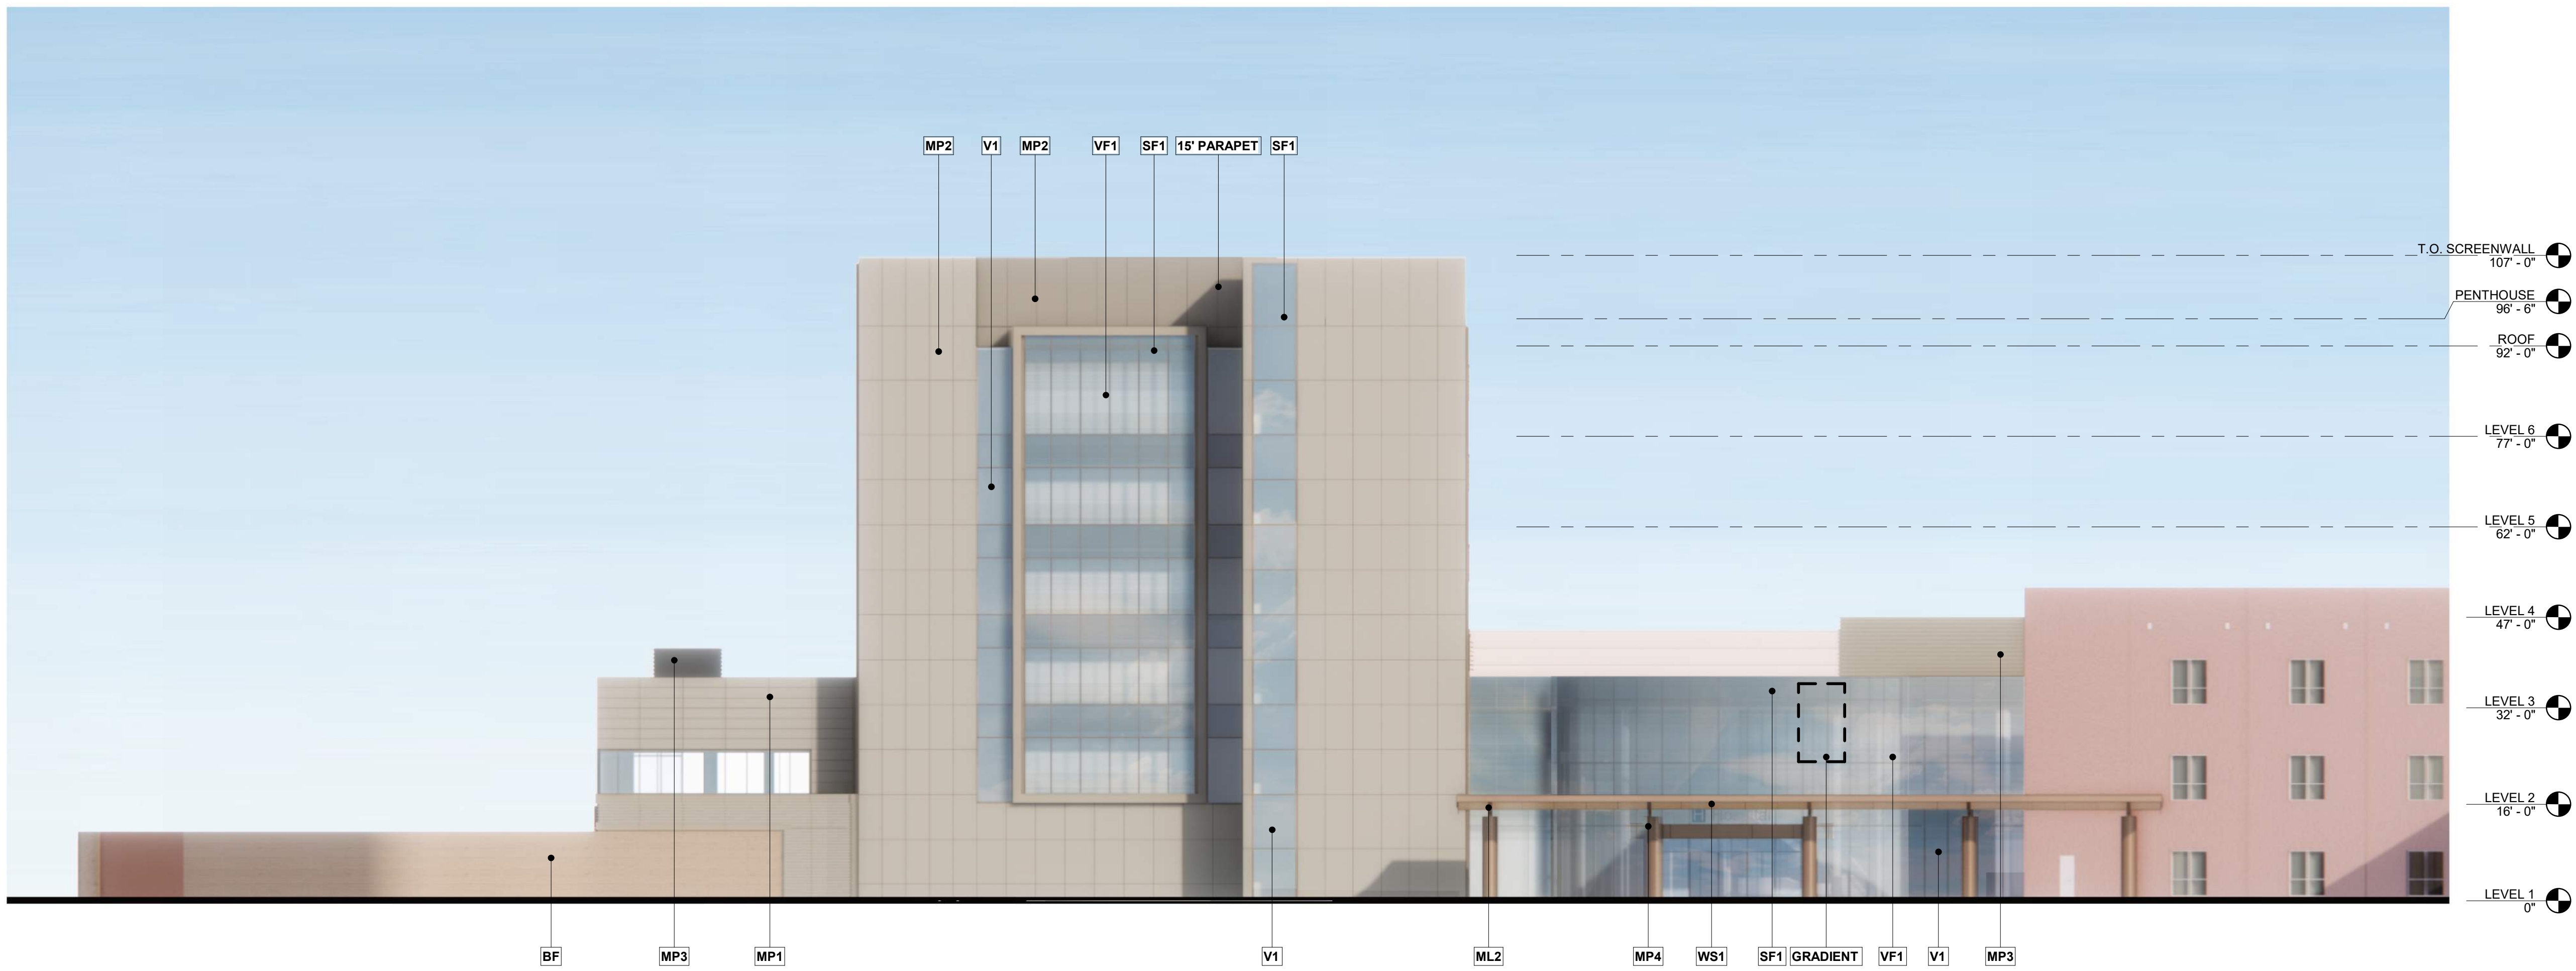


1 COMPOSITE BUILDING ELEVATION - WEST
1/16" = 1'-0"



4 COMPOSITE BUILDING ELEVATION - WEST 2
1/16" = 1'-0"

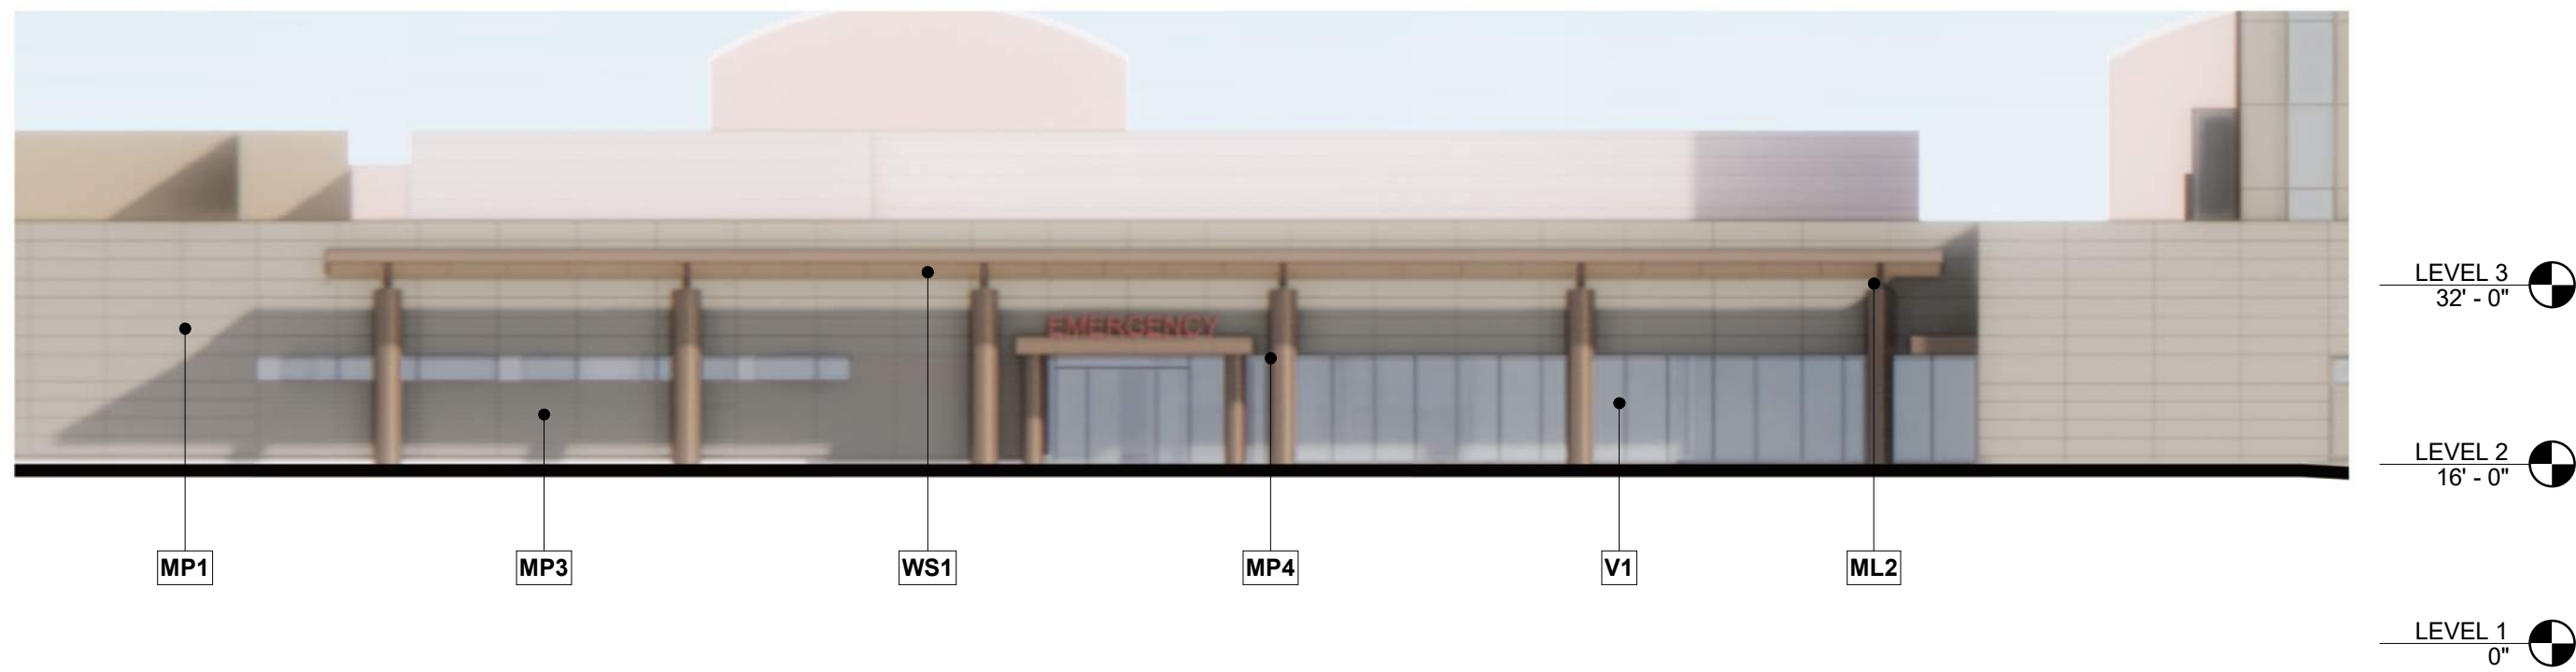

3 COMPOSITE BUILDING ELEVATION - NORTH
1/16" = 1'-0"

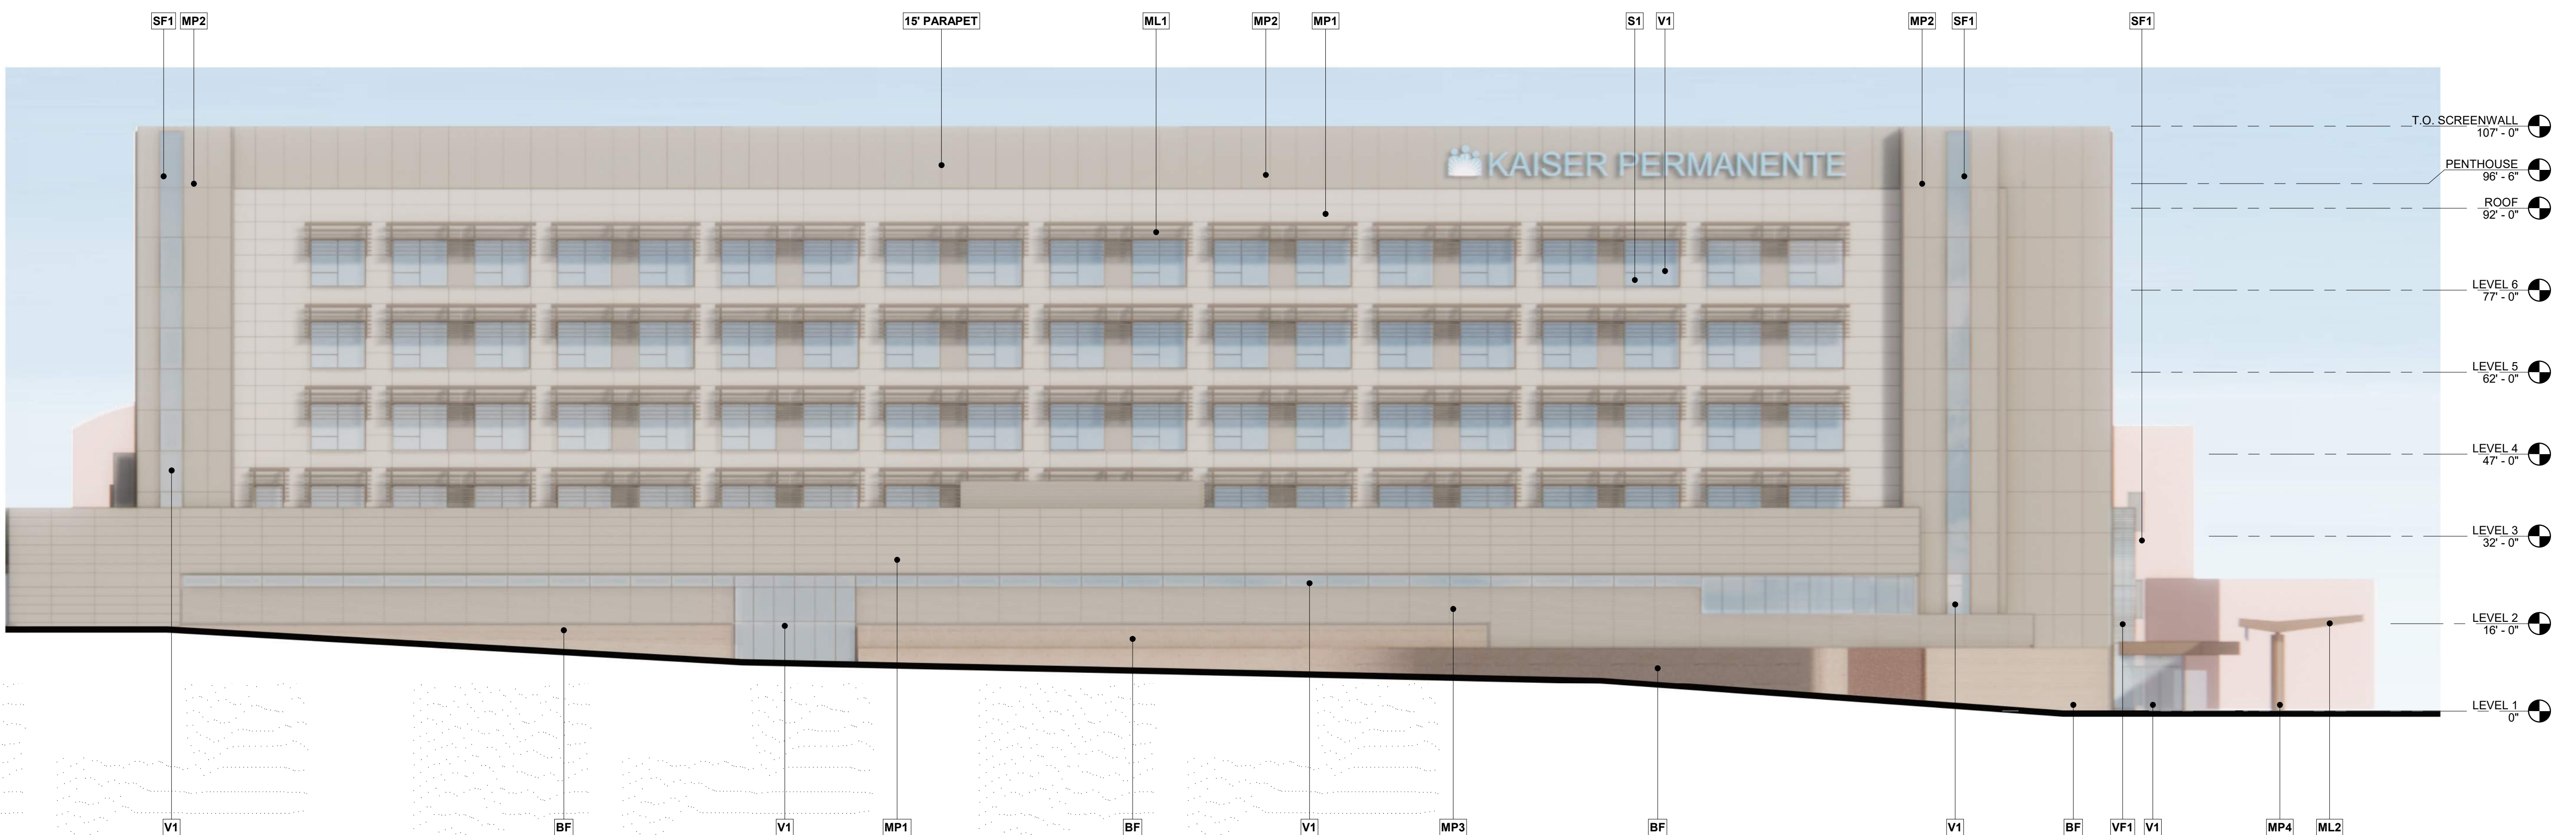

2 COMPOSITE BUILDING ELEVATION - NORTH 2
1/16" = 1'-0"



KAISER PERMANENTE®
KAISER PERMANENTE
KAISER FOUNDATION
HEALTH PLAN INC

NATIONAL FACILITIES SERVICES
POST OFFICE BOX 12916
OAKLAND, CA 94604

No.	Revision Description	YYYY-MM-DD
1	MPP STAGE 2	2022-05-25
2	MPP STAGE 2 RESPONSES	2022-06-30
3	MPP STAGE 2 RESPONSE 2	2022-06-19
	MPP STAGE 2 RESPONSE 2	2022-10-13
	UPDATE	

Agency Approval

Key Plan

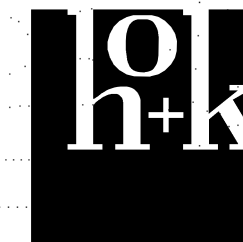

Heilmuth, Obata + Kassabaum, Inc.
One Bush Street, Suite 200
San Francisco, CA 94104 USA
t +1 415 243 0555 f +1 415 882 7763

All reproduction & intellectual property
rights reserved © 2021

BKF ENGINEERS
Civil Engineering
380 9th St, Suite 2300
Sacramento, CA 95814

Professional Seals

NOT FOR
CONSTRUCTION


Facility
**KAISER PERMANENTE
ROSEVILLE MEDICAL
CENTER**
ROSEVILLE, CALIFORNIA
Project
INPATIENT BED TOWER
1600 EUREKA RD
ROSEVILLE, CA 95661

Sheet Title
COLOR ELEVATIONS


Scale:	Kaiser Project # CAP015954
1/16" = 1'-0"	HOK Project # 17.04047.00
Date:	Sheet Number
08/19/22	A3.03

Original drawing is 42 x 30. Do not scale contents of this drawing.

WS1 WOOD LOOK METAL SOFFIT

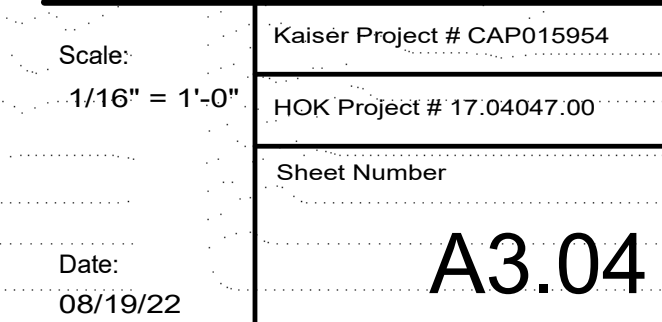

VP VISION GLAZING WITH PAINTED METAL FRAME (BEIGE COLOR)

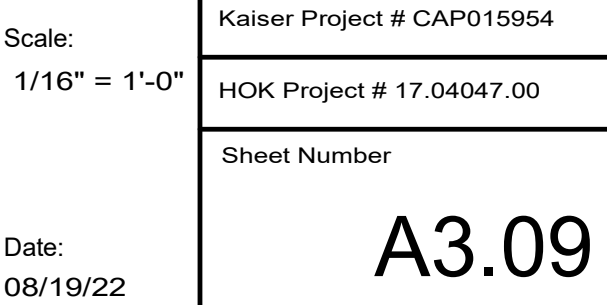

PC1	PAINTED CONCRETE (BEIGE COLOR)
PC2	PAINTED CONCRETE (DARKER BEIGE COLOR)
CMU1	SPLITFACE CMU (BEIGE COLOR)
PP	PERFORATED METAL PANEL - TREE IMPRESSIONS IMAGE
PF	PAINTED METAL PICKET JUMP FENCE (SILVER COLOR)
PR	PAINTED METAL STAIR AND RAILING (BEIGE COLOR)
PM	PAINTED METAL FRAME (DARK BRONZE)
VP	VISION GLAZING WITH PAINTED METAL FRAME (BEIGE COLOR)




Architectural elevation drawing of the Kaiser Permanente building facade. The drawing shows a multi-story building with a central section featuring a large, textured wall with the "KAISER PERMANENTE" logo and a "welcome" sign. To the right is a taller, more modern section with a grid of windows. A vertical scale on the right indicates levels from Ground Level (239.33) to Top of Roof (287.83). Callouts identify various facade elements: CMU1, PM, PP, PF, PC1, PC2, PR, and CMU1.


KAISER PERMANENTE®
KAISER PERMANENTE
KAISER FOUNDATION
HEALTH PLAN INC
NATIONAL FACILITIES SERVICES
POST OFFICE BOX 12916
OAKLAND, CA 94604

[illegible]

Agency Approval

Key Plan

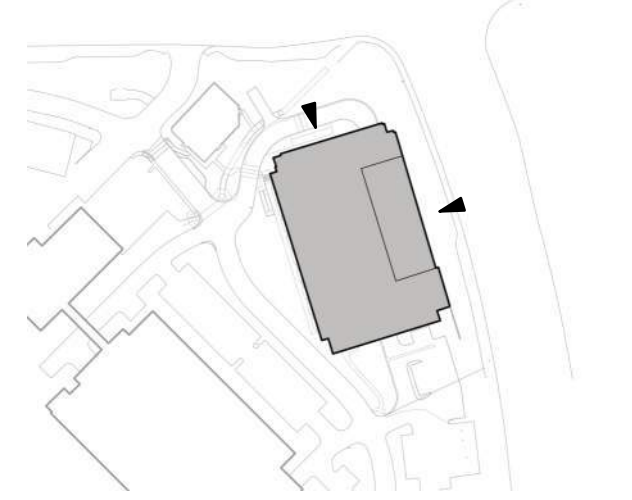

Hellmuth, Obata + Kassabaum, Inc.

One Bush Street, Suite 200
San Francisco, CA 94104 USA
t +1 415 243 0555 f +1 415 882 7763

All reproduction & intellectual property
rights reserved © 2004

BKF ENGINEERS
Civil Engineering
980 9th St, Suite 2300
Sacramento, CA 95814

Professional Seals.

NOT FOR
CONSTRUCTION

Facility
KAISER PERMANENTE
ROSEVILLE MEDICAL
CENTER
ROSEVILLE, CALIFORNIA

Project
INPATIENT BED TOWER
1600 EUREKA RD
ROSEVILLE, CA 95661


Sheet Title
PARKING STRUCTURE
ELEVATIONS

Scale: 1/16" = 1'-0"	Kaiser Project # CAP015954
	HOK Project # 17.04047.00
Date: 08/19/22	Sheet Number A3.10

EXTERIOR MATERIAL TYPES

MP1 PAINTED HORIZONTAL METAL PANEL


MP3 PAINTED CORRUGATED METAL PANEL

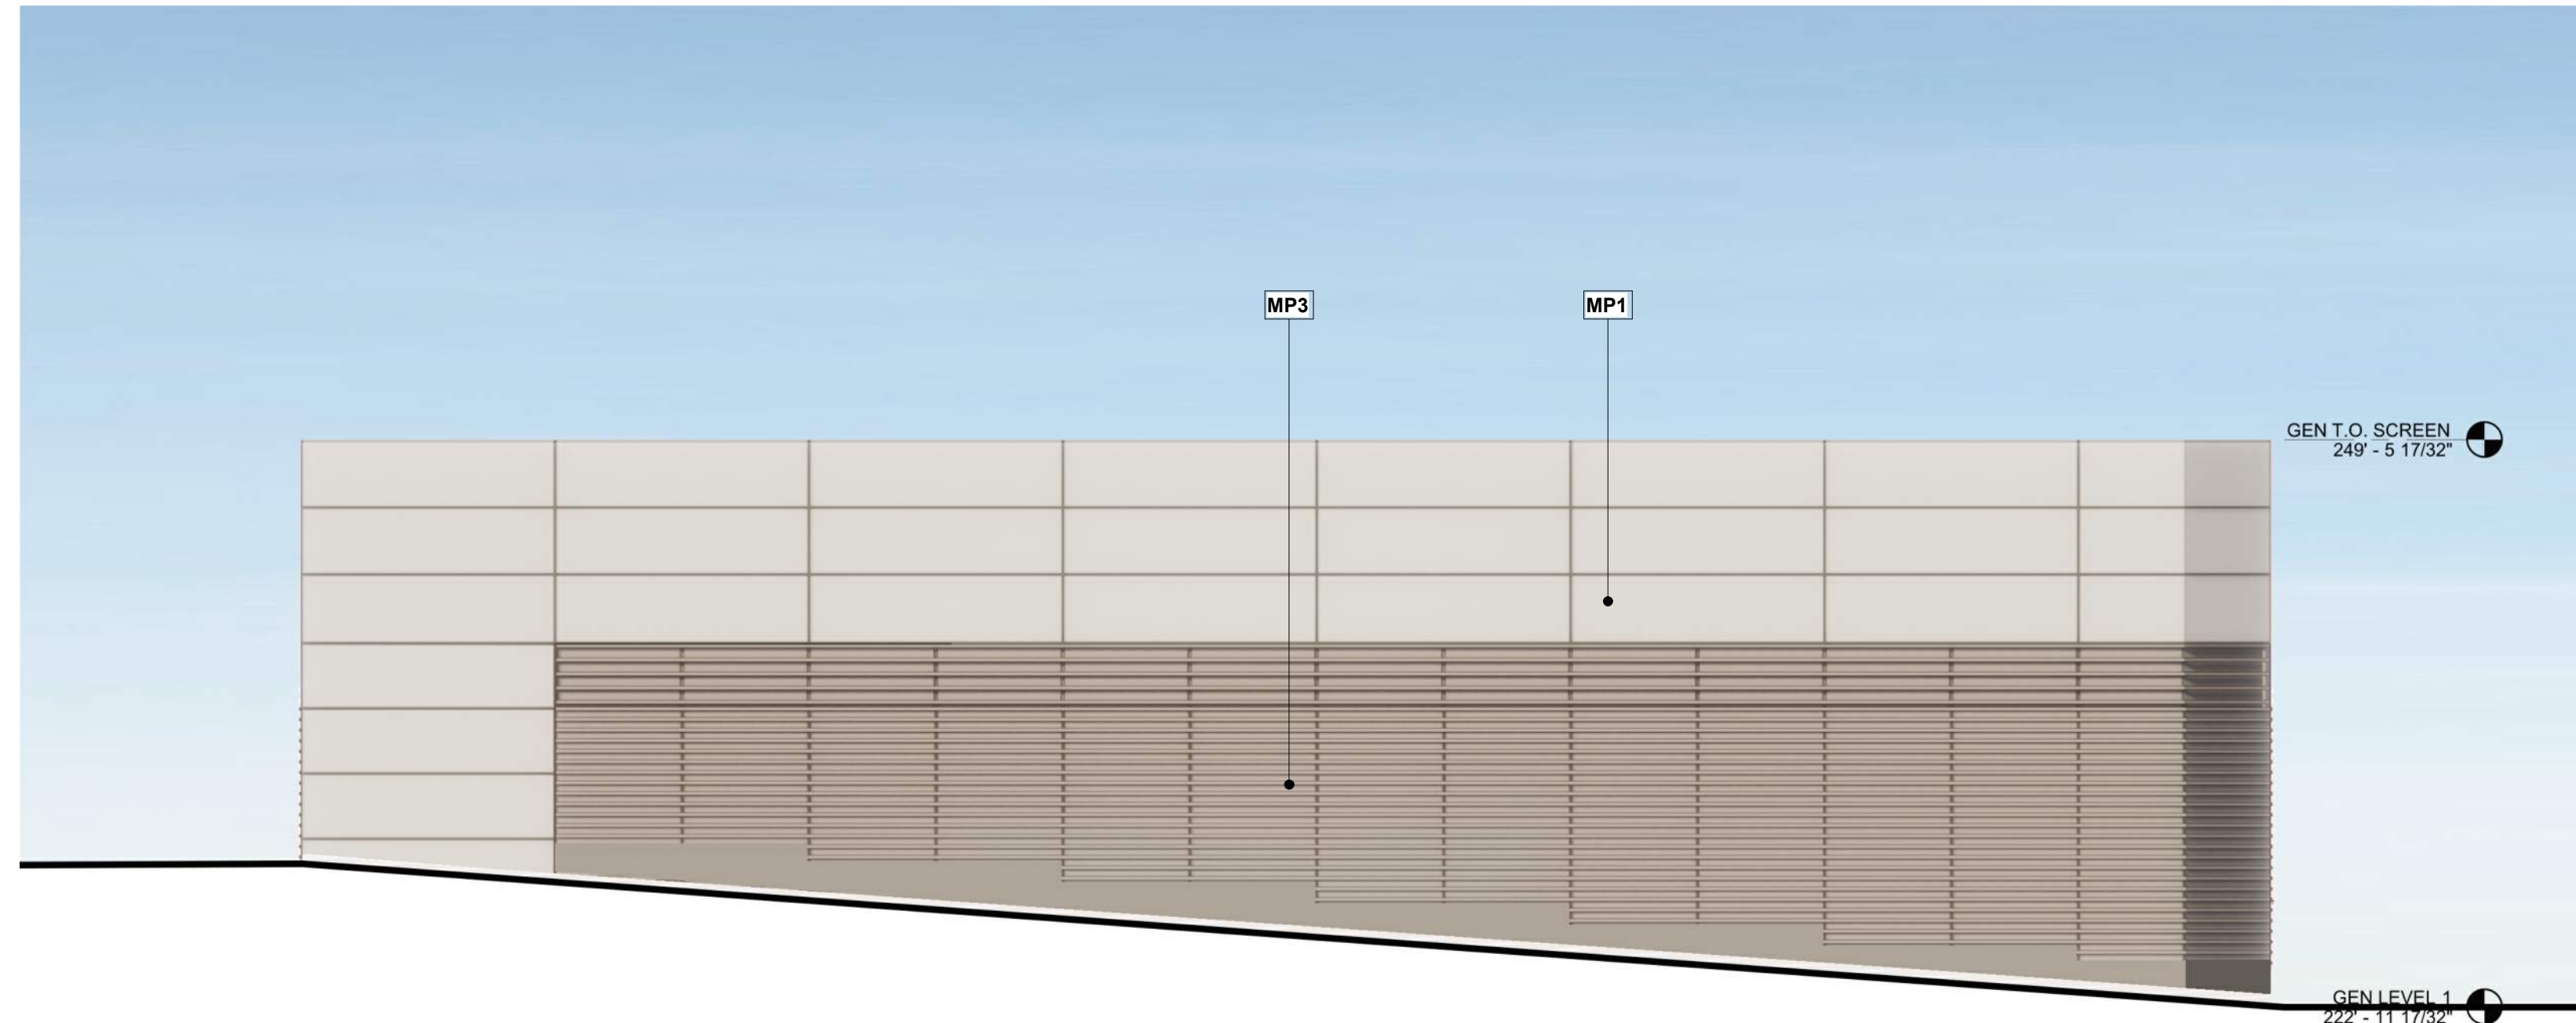


GENERATOR YARD ELEVATION-NORTHWEST



GENERATOR YARD ELEVATION-NORTHEAST

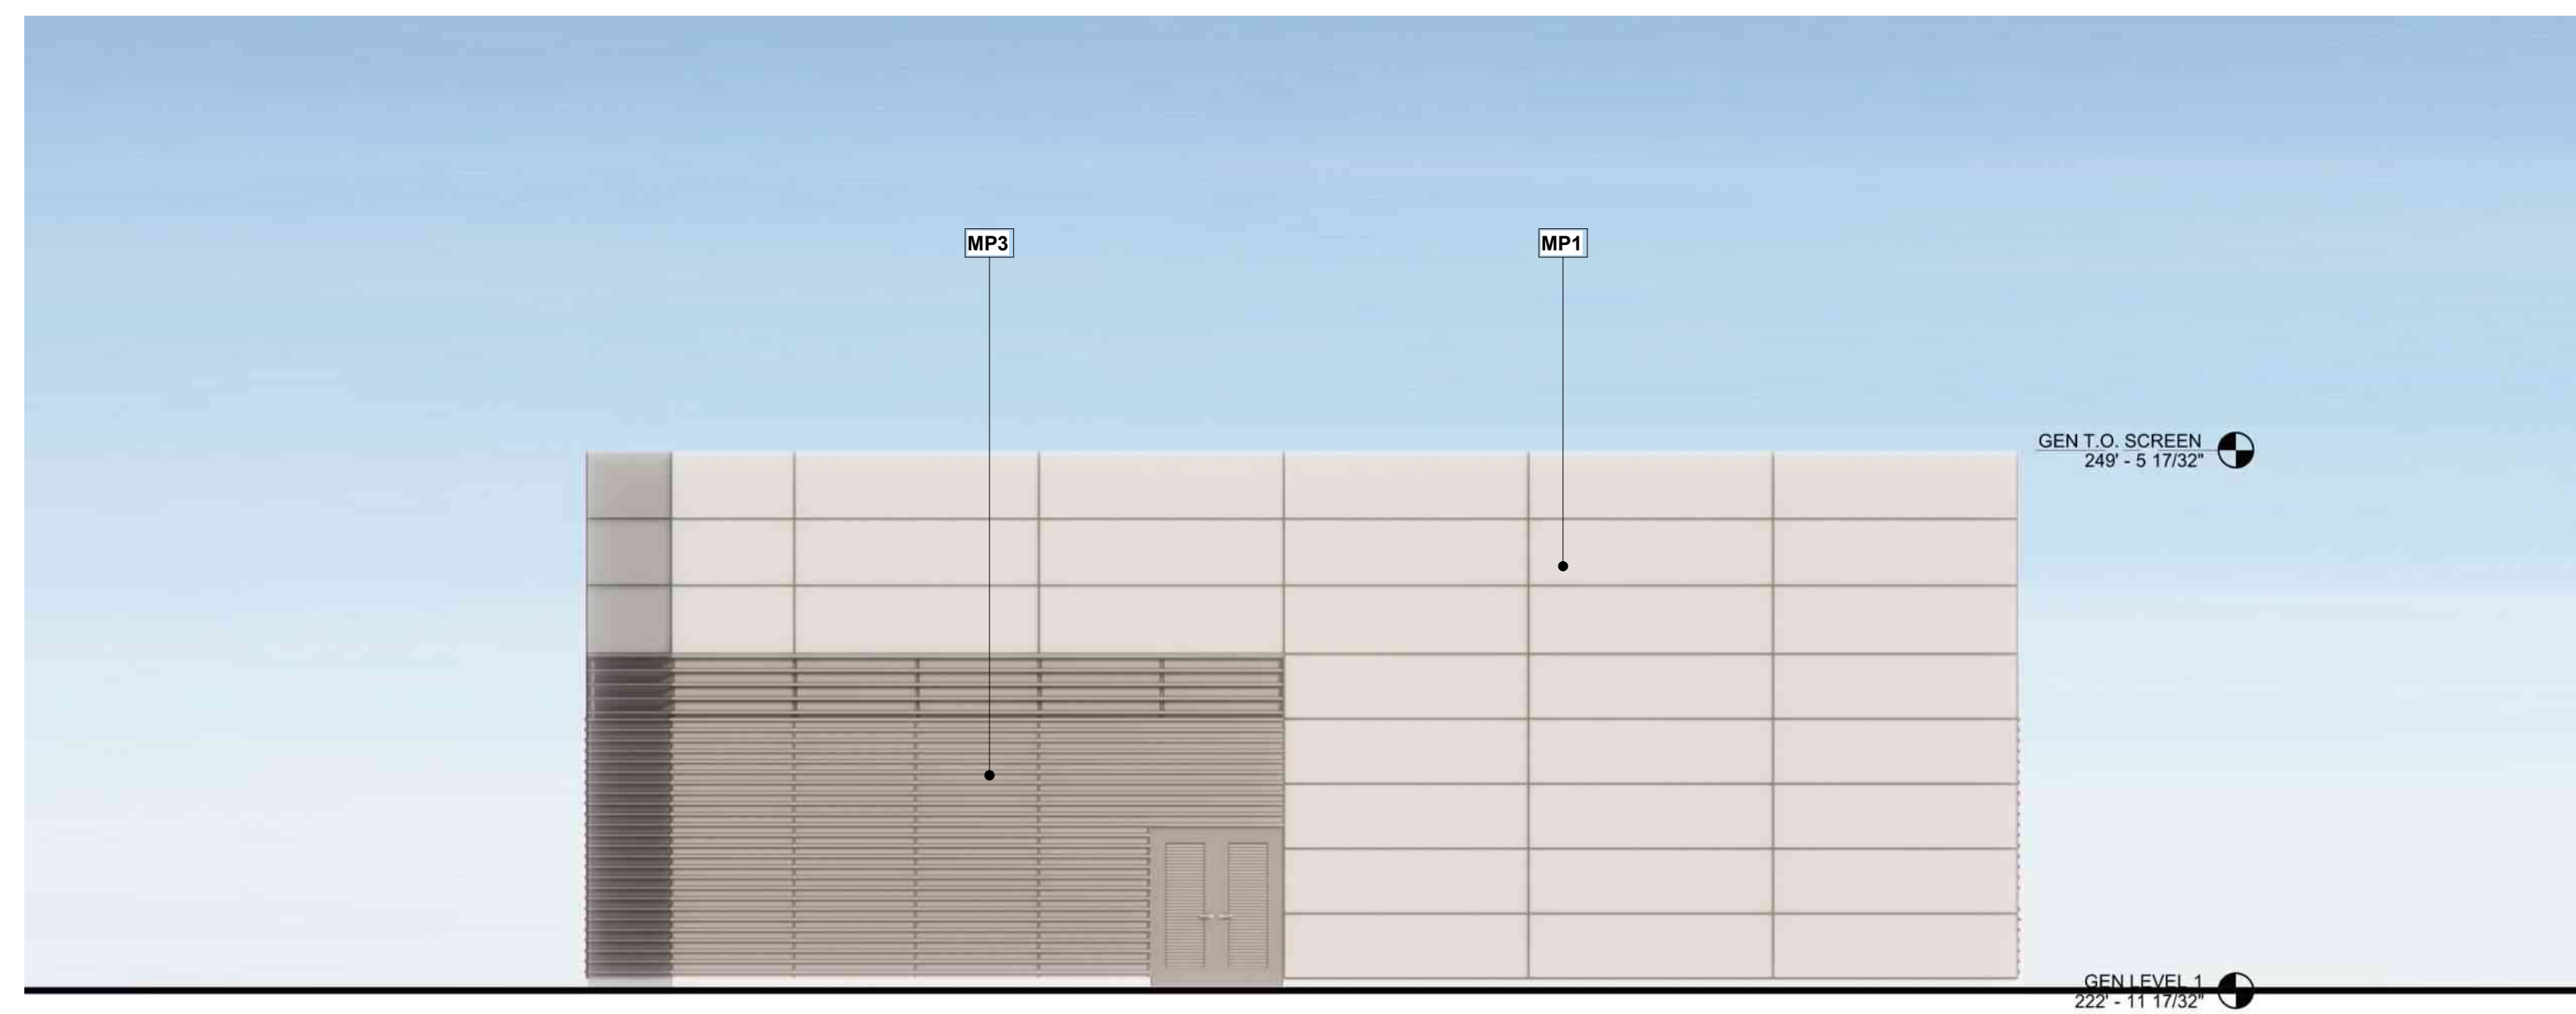

GENERATOR YARD ELEVATION-SOUTHWEST

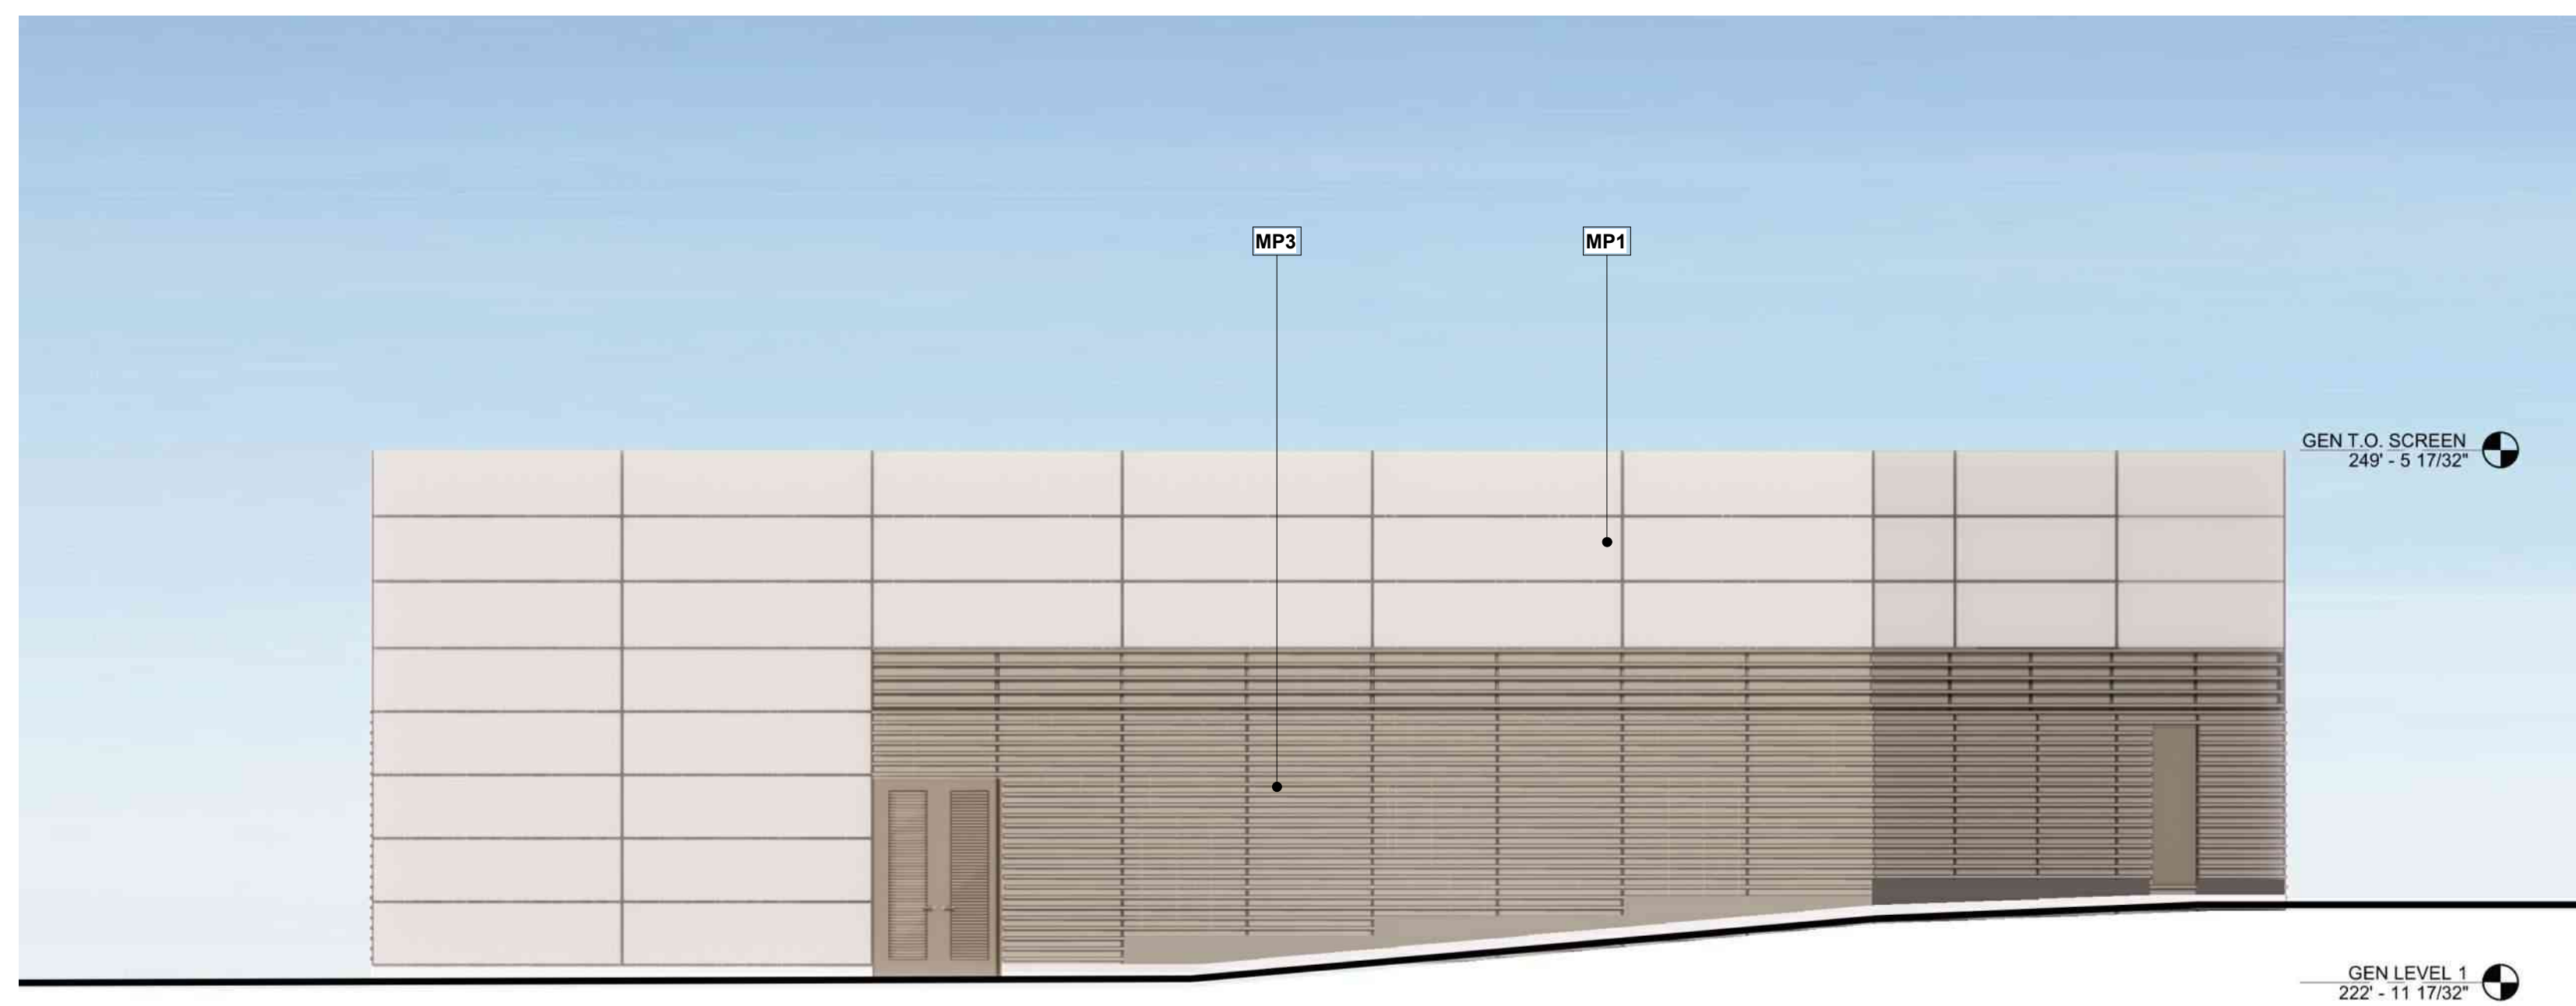

GENERATOR YARD ELEVATION-SOUTHEAST



KAISER PERMANENTE®

KAISER PERMANENTE
KAISER FOUNDATION
HEALTH PLAN INC

NATIONAL FACILITIES SERVICES
POST OFFICE BOX 12916
OAKLAND, CA 94604

No.	Revision Description	YYYY-MM-DD
1	MPP STAGE 2 RESPONSES	2022-06-30
2	MPP STAGE 2 RESPONSE 2	2022-08-19

Agency Approval

Key Plan



Hellmuth, Obata + Kassabaum, Inc.

One Bush Street, Suite 200
San Francisco, CA 94104 USA
t +1 415 243 0555 f +1 415 882 7763

All reproduction & intellectual property rights reserved © 2021

BKF ENGINEERS
Civil Engineering
980 9th St, Suite 2300
Sacramento, CA 95814

Professional Seals

NOT FOR
CONSTRUCTION

Facility
KAISER PERMANENTE
ROSEVILLE MEDICAL
CENTER
ROSEVILLE, CALIFORNIA

Project
INPATIENT BED TOWER
1600 EUREKA RD
ROSEVILLE, CA 95661

Sheet Title

GENERATOR YARD
ELEVATIONS

Scale:	Kaiser Project # CAP015954
1/16" = 1'-0"	HOK Project # 17.04047.00

Sheet Number

Date:
08/19/22

A3.14

Original drawing is 42 x 30. Do not scale contents of this drawing.