
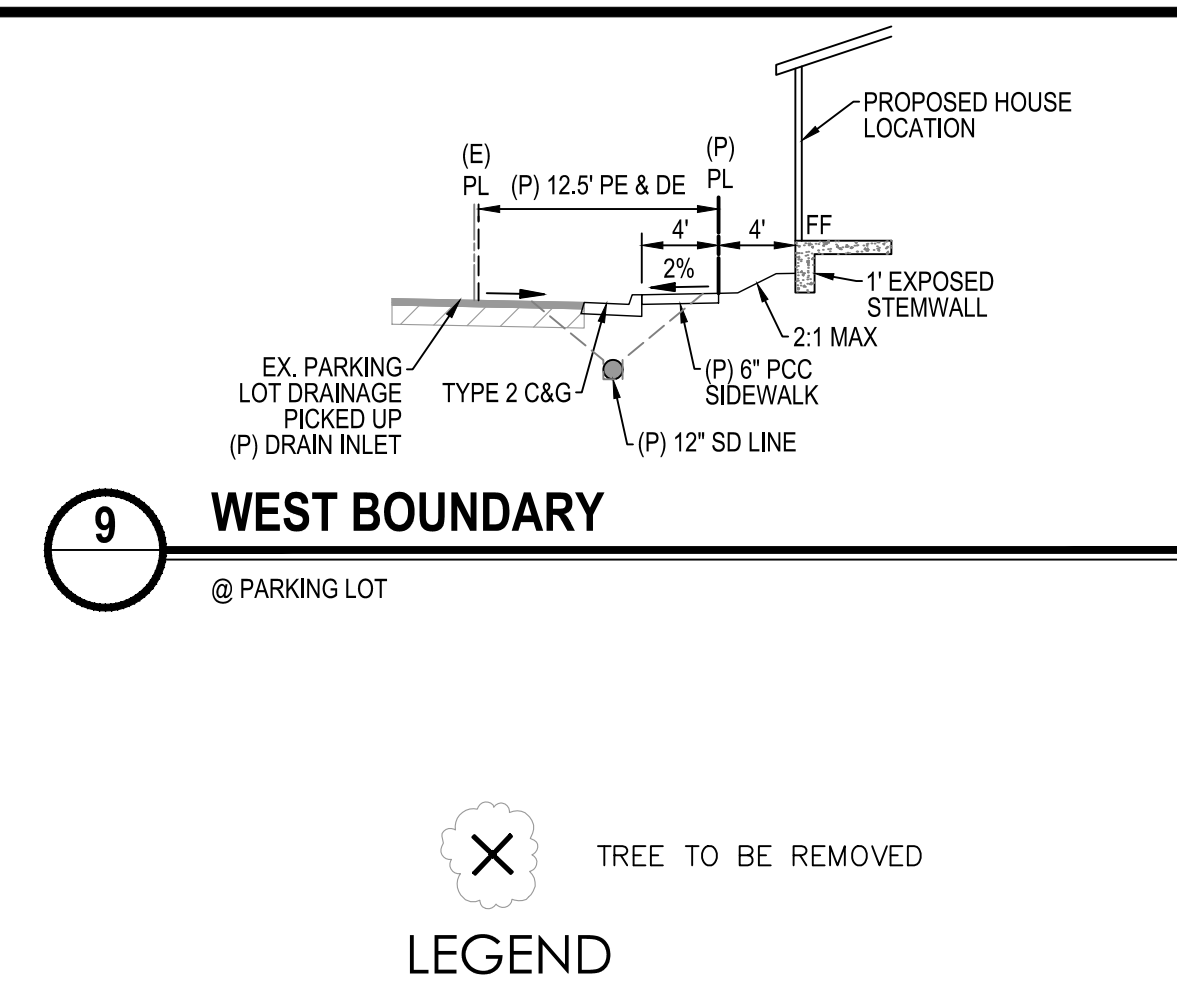
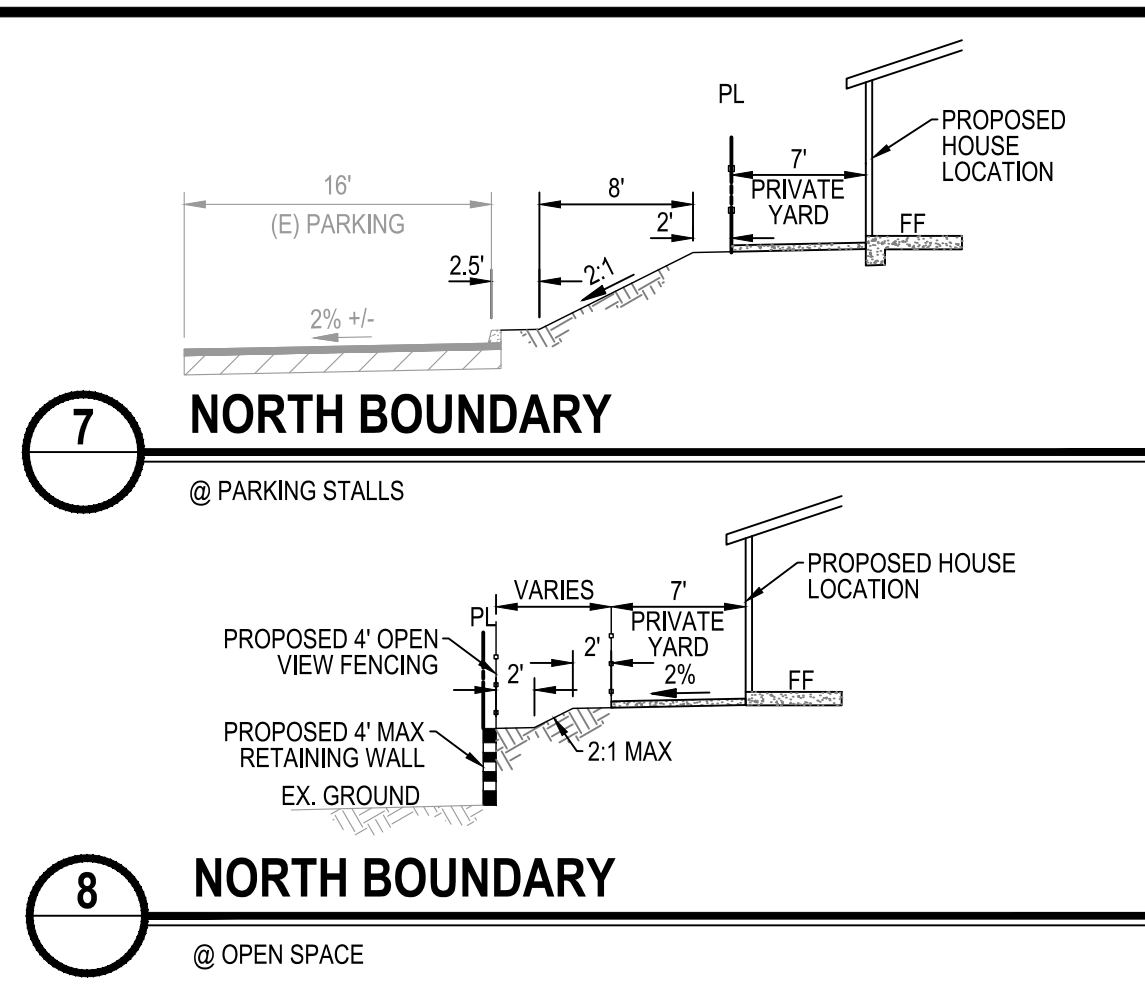


mp

CONSULTANT

APPROVALS

EARTHWORK:	
Cut:	2,000 cy
Fill:	10,000 cy
Net:	8,000 cy - import

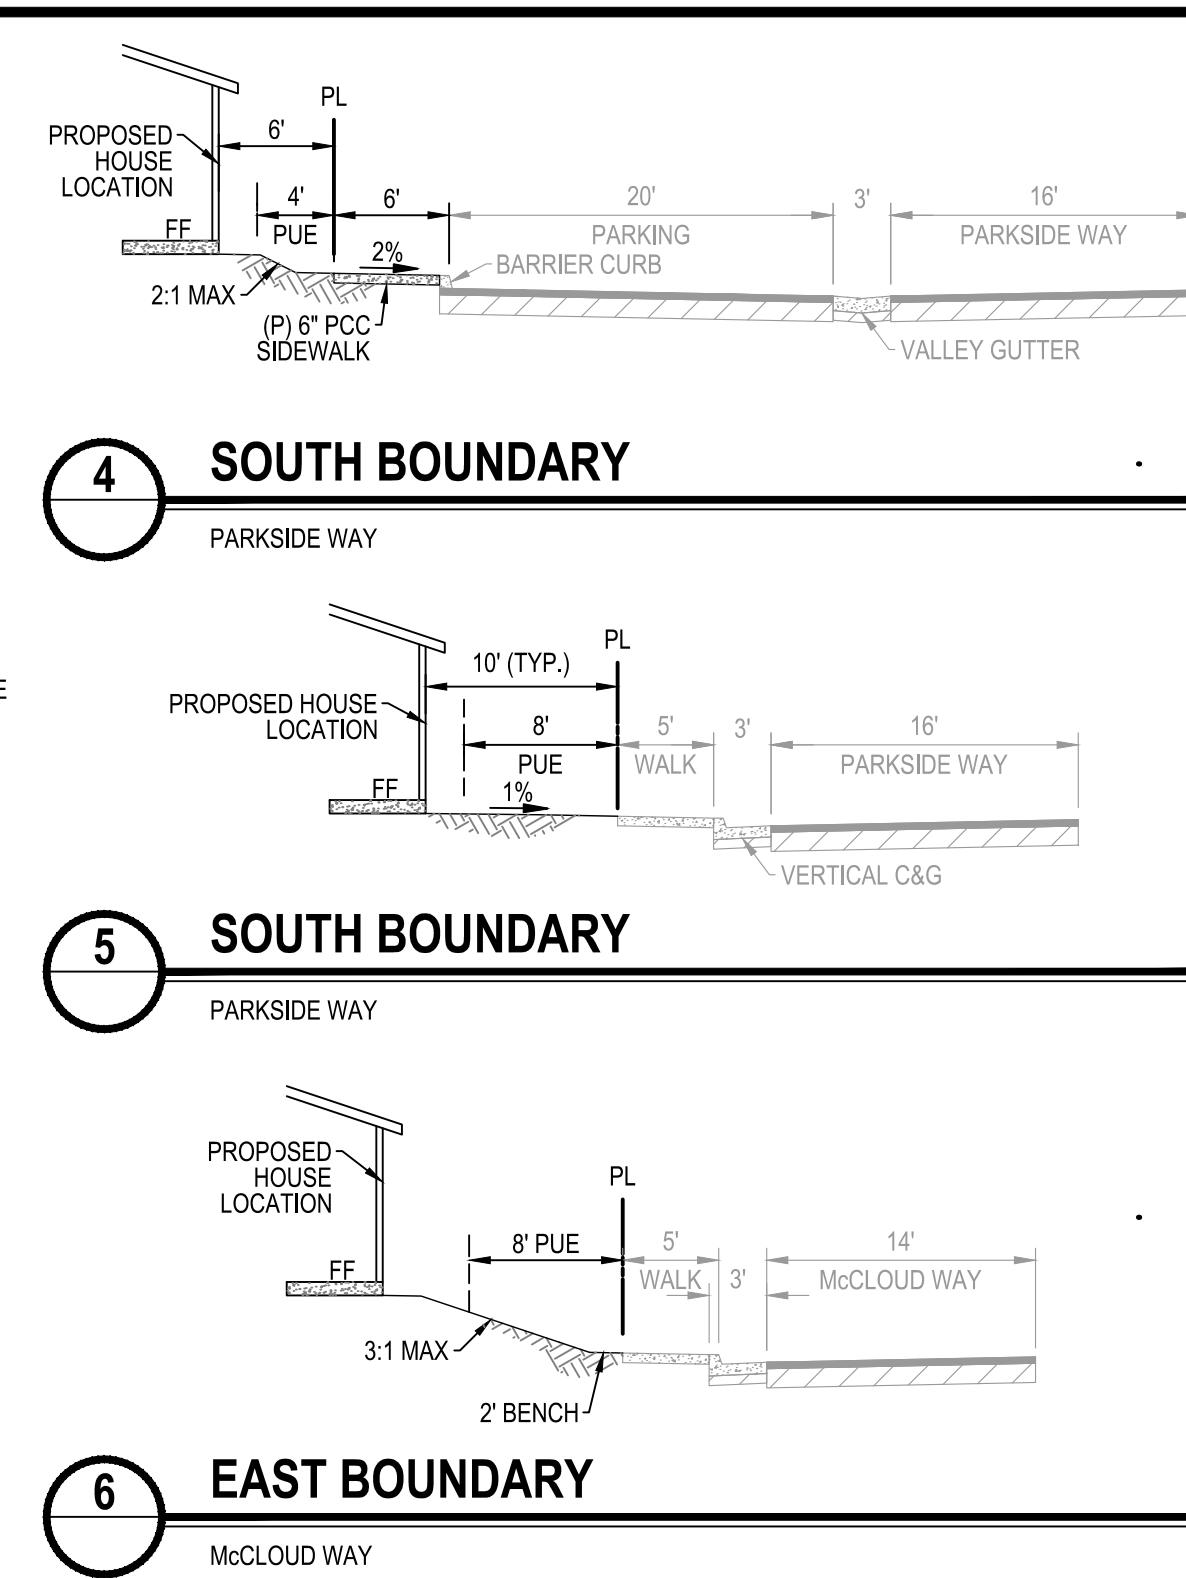

City of Roseville App

OSEVILLE, CA

DRAWING

DATE	AUGUST 31, 2018
------	-----------------

SCALE
1" = 40'

JOB NUMBER
14-0071-01

3

4

NOT FOR CONSTRUCTION