


PRELIMINARY TREE IMPACT PLAN - ALT 4  
**THE PLAZA AT BLUE OAKS**


1950 BLUE OAKS BLVD  
FIDDYMENT F-31  
ROSEVILLE, CA

**PC EXHIBIT K**

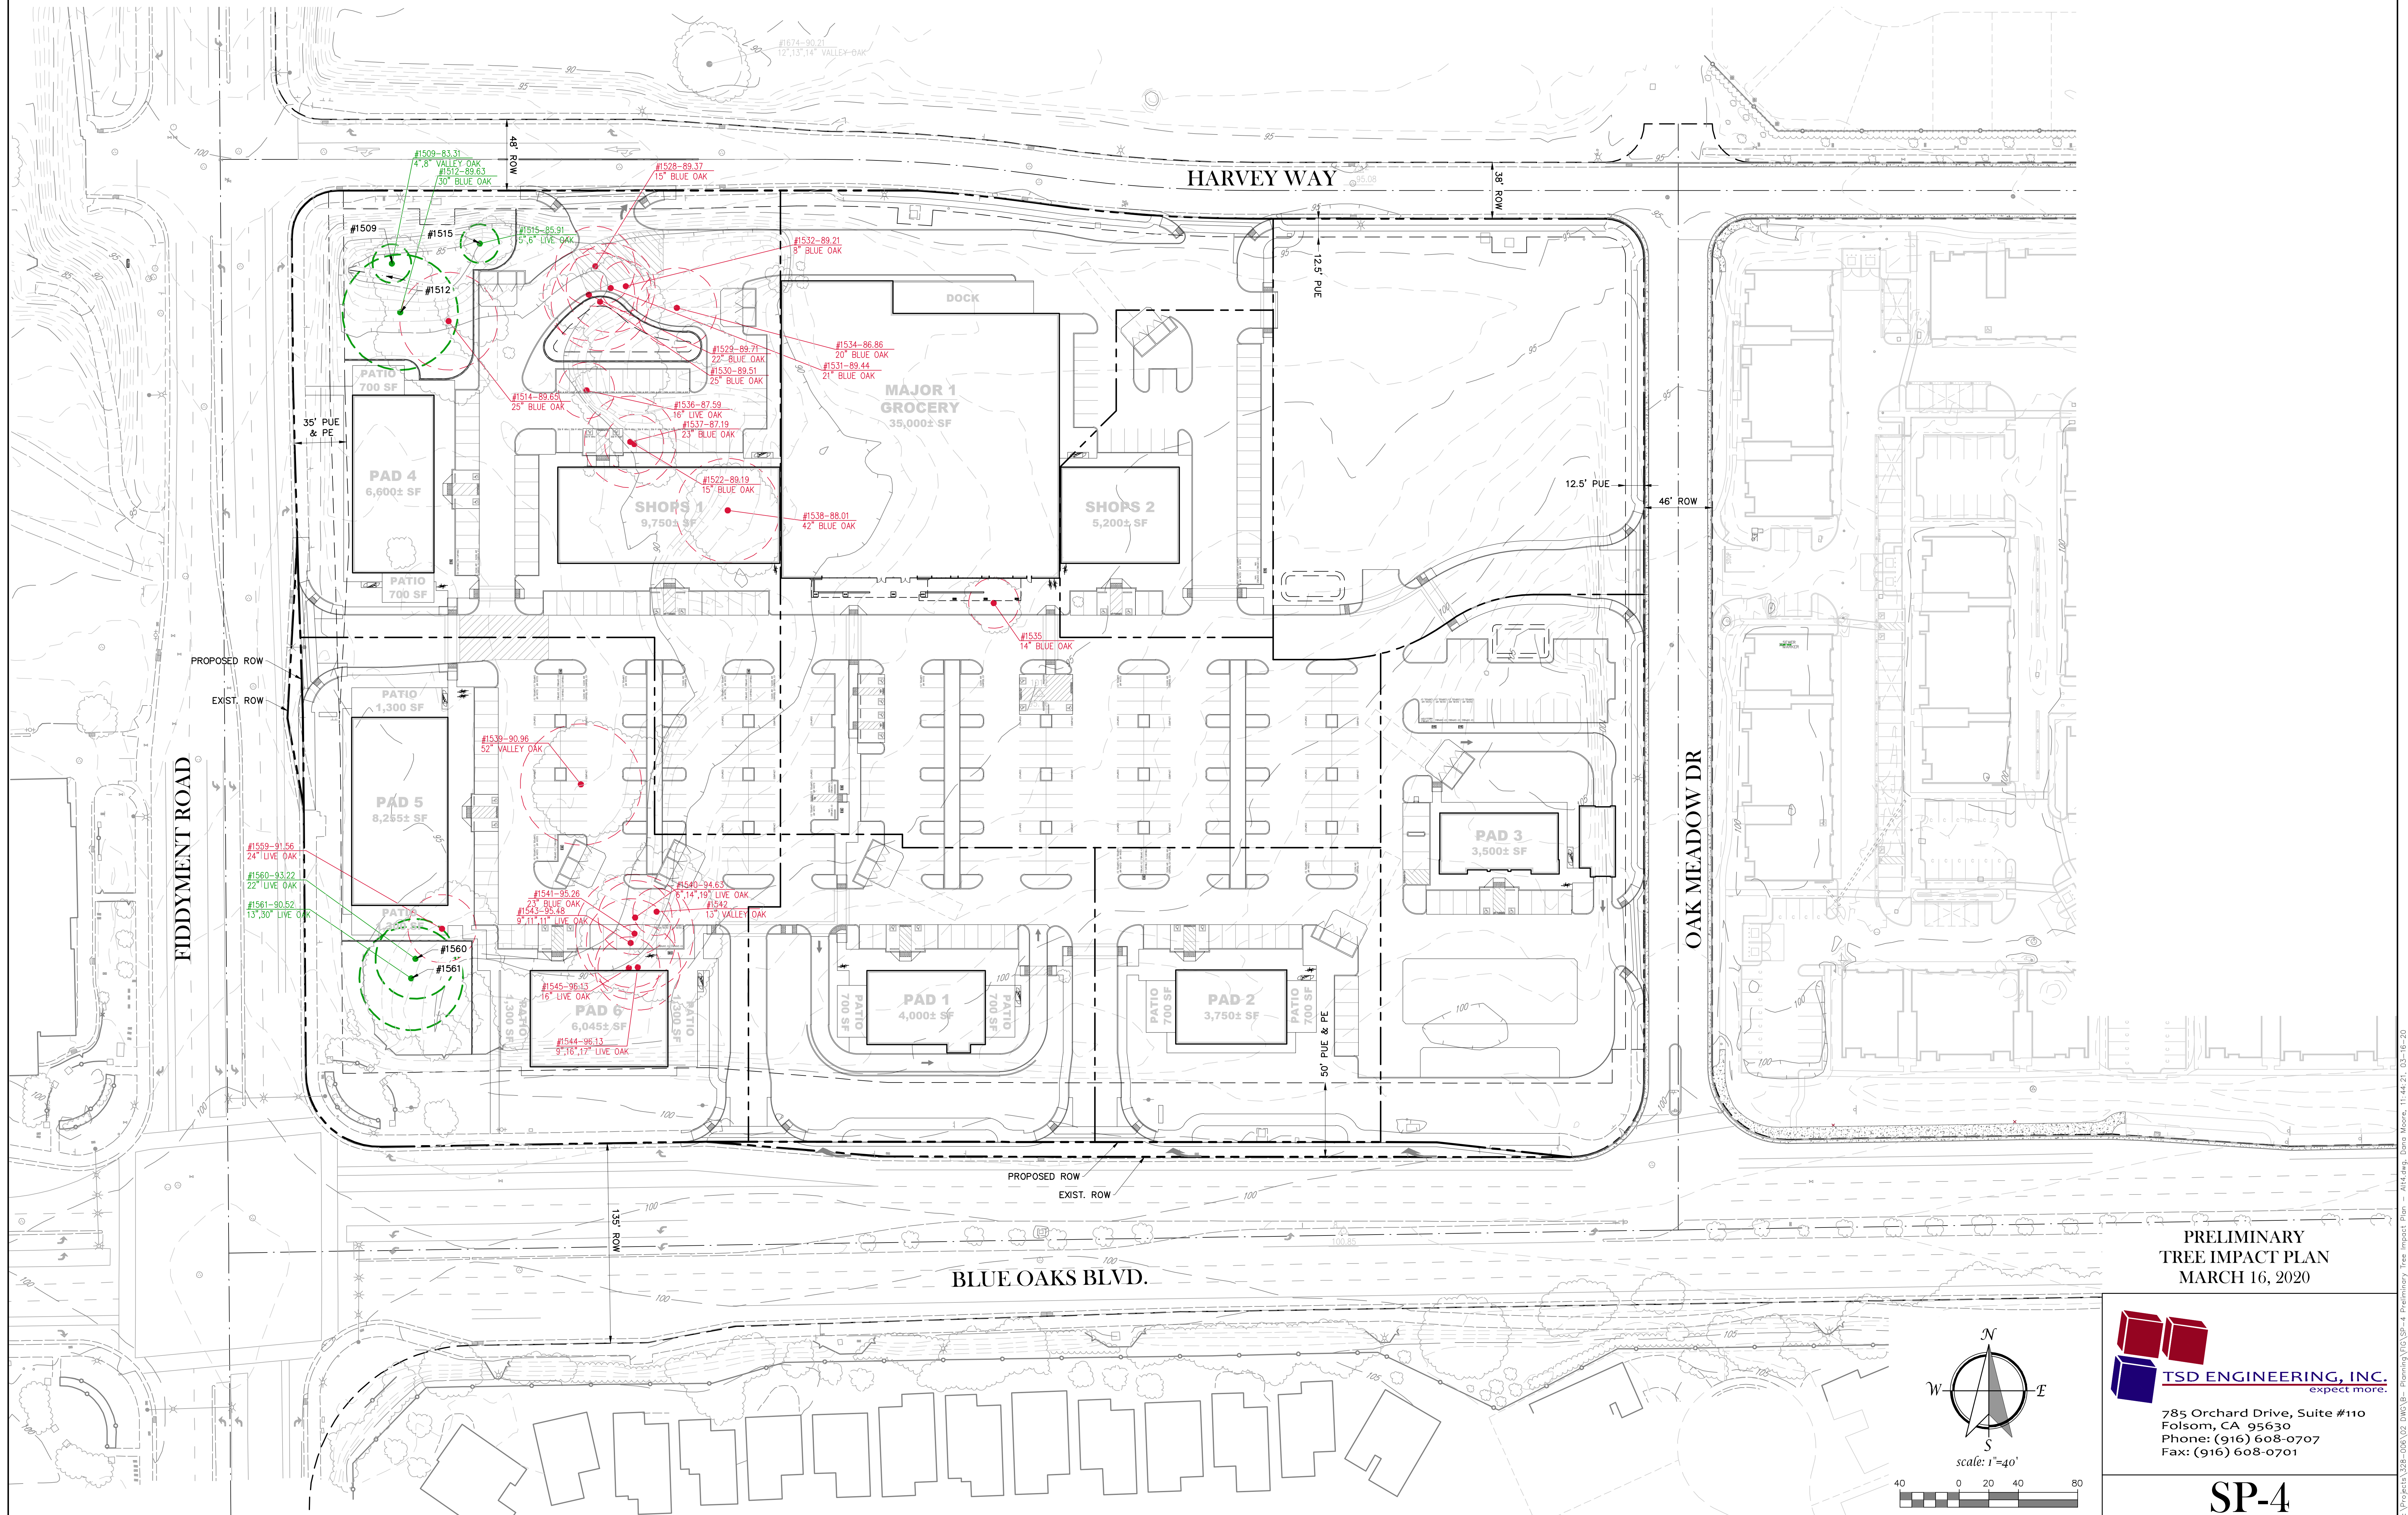

PRELIMINARY  
TREE IMPACT PLAN  
MARCH 16, 2020

**TSD ENGINEERING, INC.**  
expect more.  
785 Orchard Drive, Suite #110  
Folsom, CA 95630  
Phone: (916) 608-0707  
Fax: (916) 608-0701

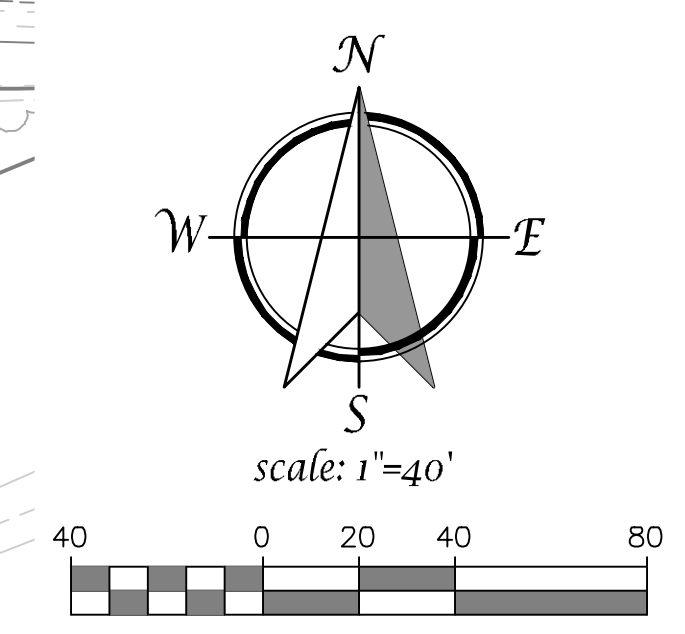

**SP-4**