



GRABER - RASMUSSEN
architects

1725 J Street
Sacramento, CA 95811
916.444.6962
graber-rasmussen.com

MOURIER M31 APARTMENTS
80 UNIT APARTMENT PROJECT

WOOCREEK OAKS BLVD.
ROSEVILLE, CALIFORNIA

DRAWING DATE: APRIL 2, 2019

REVISION:
▲
▲
▲
▲
▲

DATE OF ISSUE:

A 1.1




MOURIER M31 APARTMENTS
 80 UNIT APARTMENT PROJECT

WOOCREEK OAKS BLVD.
ROSEVILLE, CALIFORNIA

DATE OF ISSUE

A 1.2

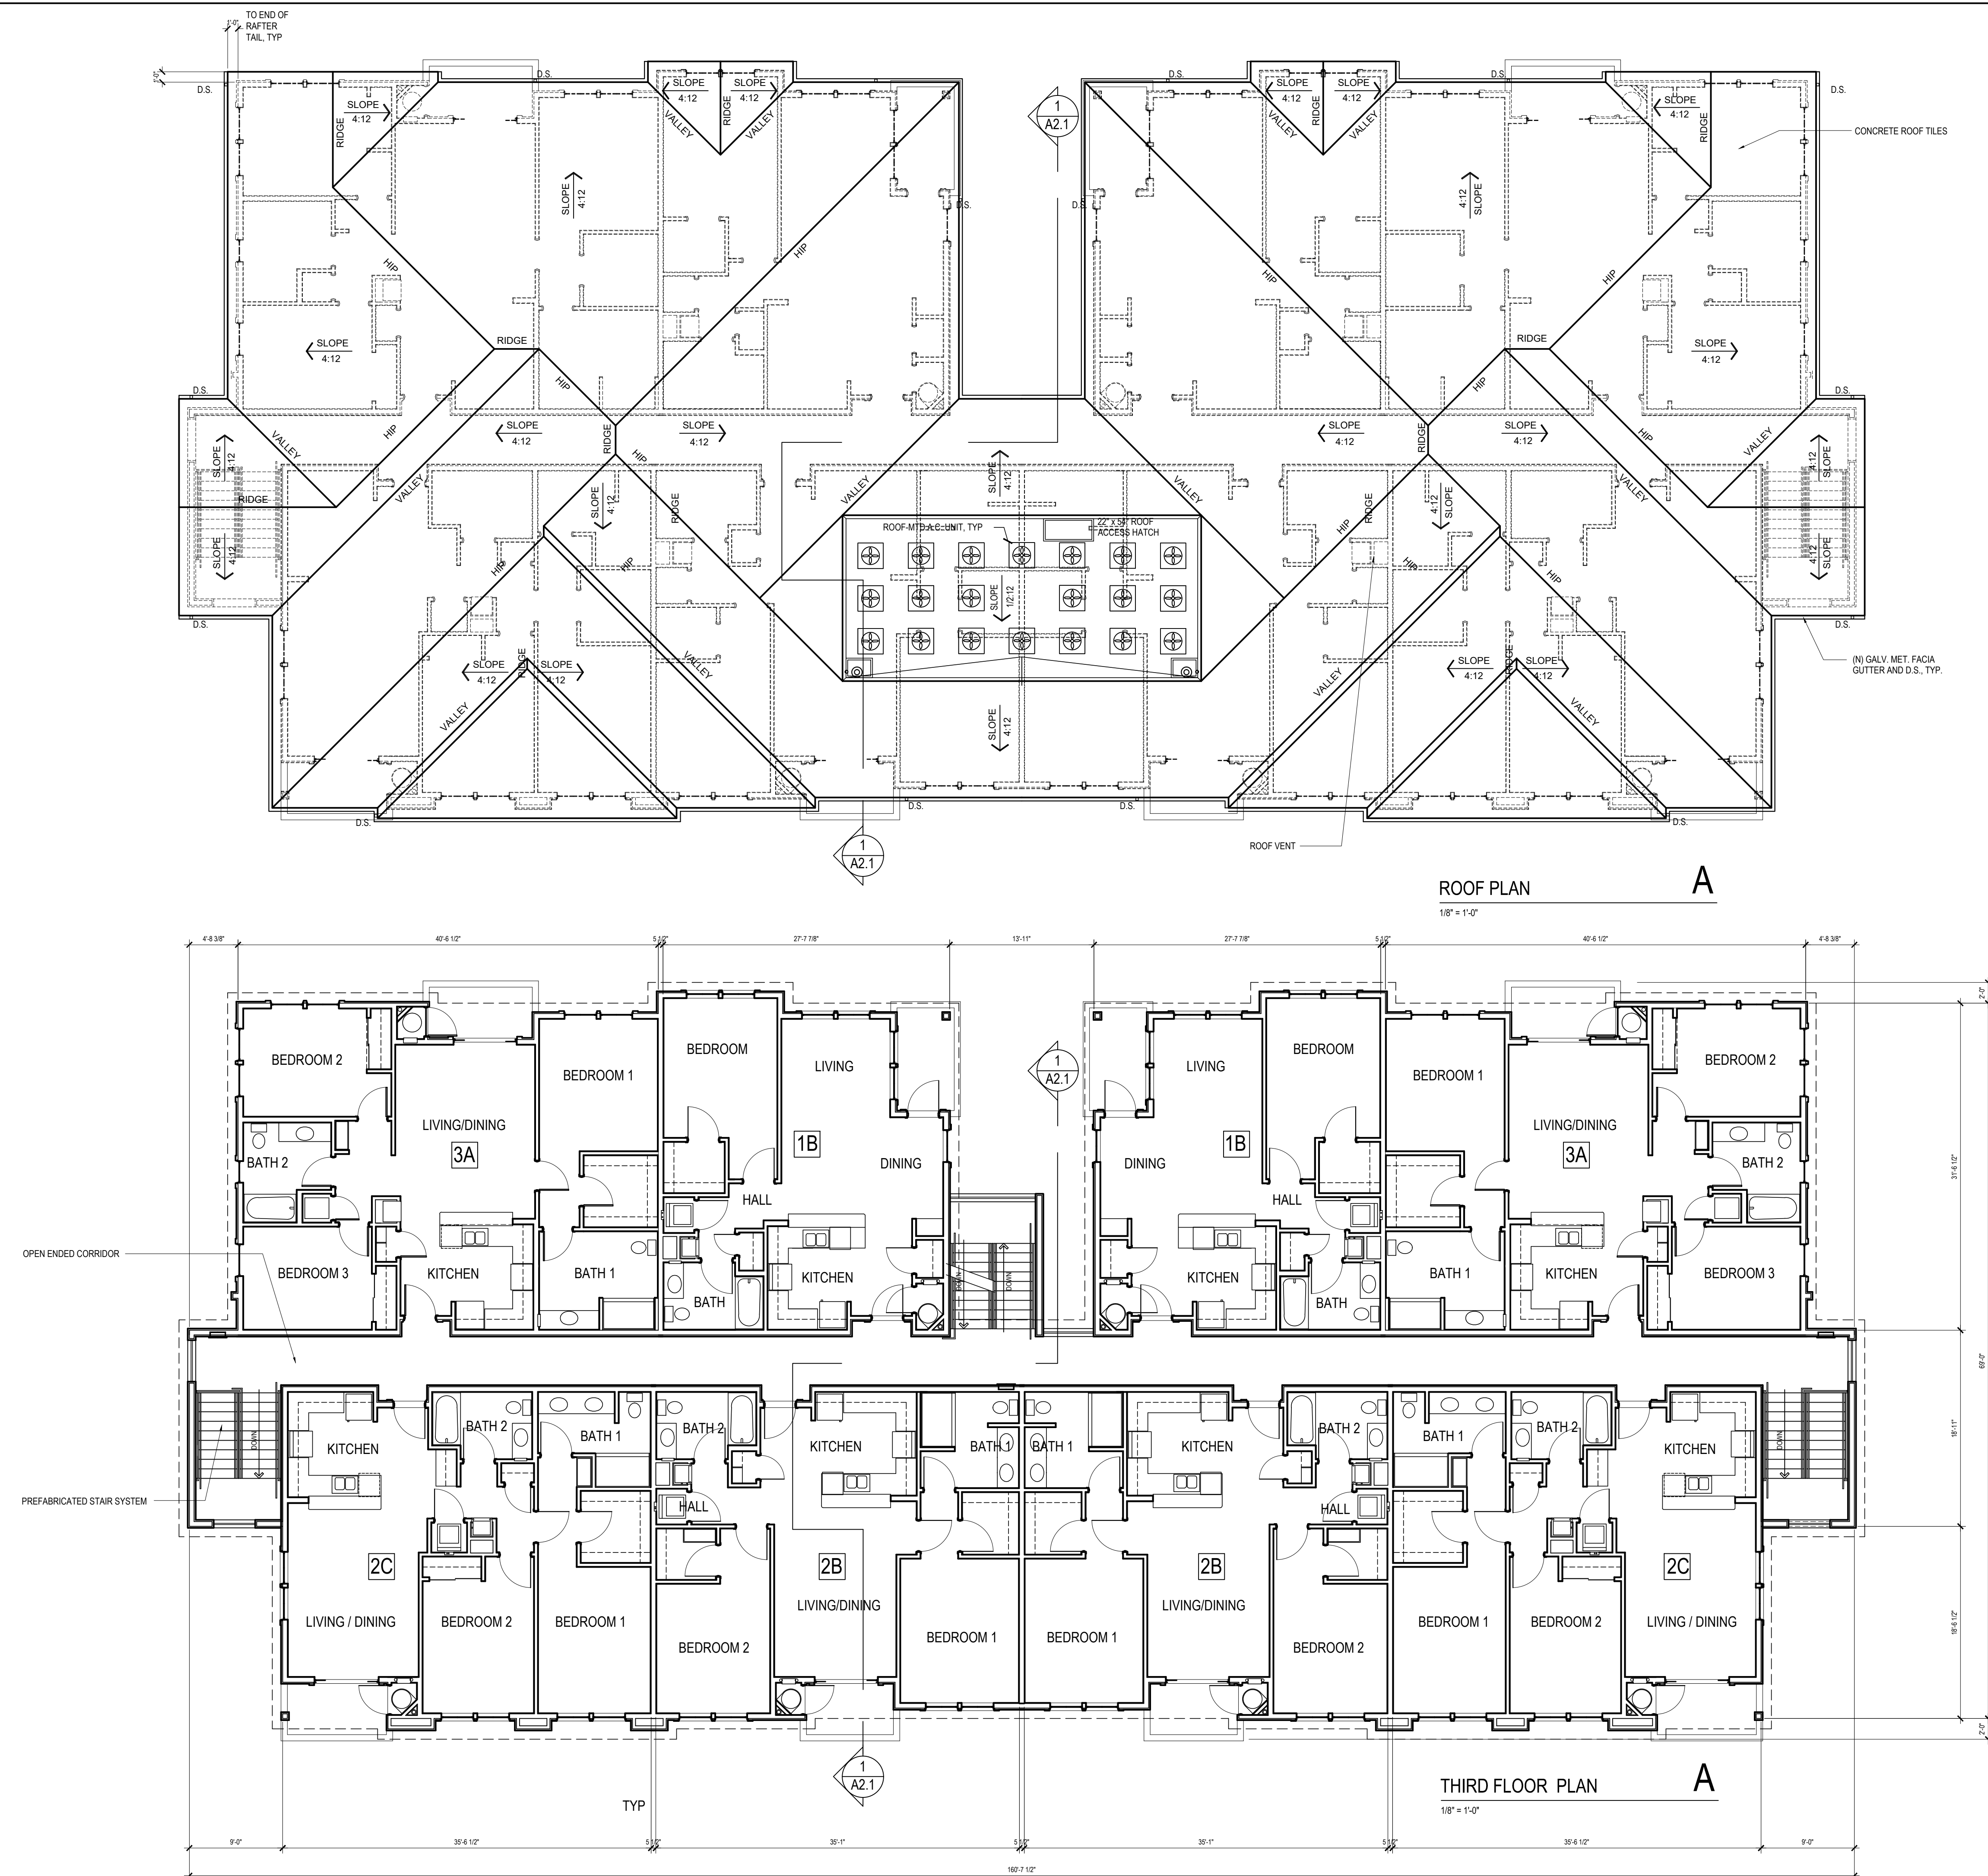



GRABER - RASMUSSEN
architects


1725 J Street
Sacramento, CA 95811
916.444.6902
graber-rasmussen.com

MOURIER M31 APARTMENTS
80 UNIT APARTMENT PROJECT

WOOCREEK OAKS BLVD.
ROSEVILLE, CALIFORNIA



DRAWING DATE: APRIL 2, 2019

REVISION

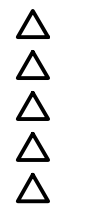

DATE OF ISSUE

B 1.1

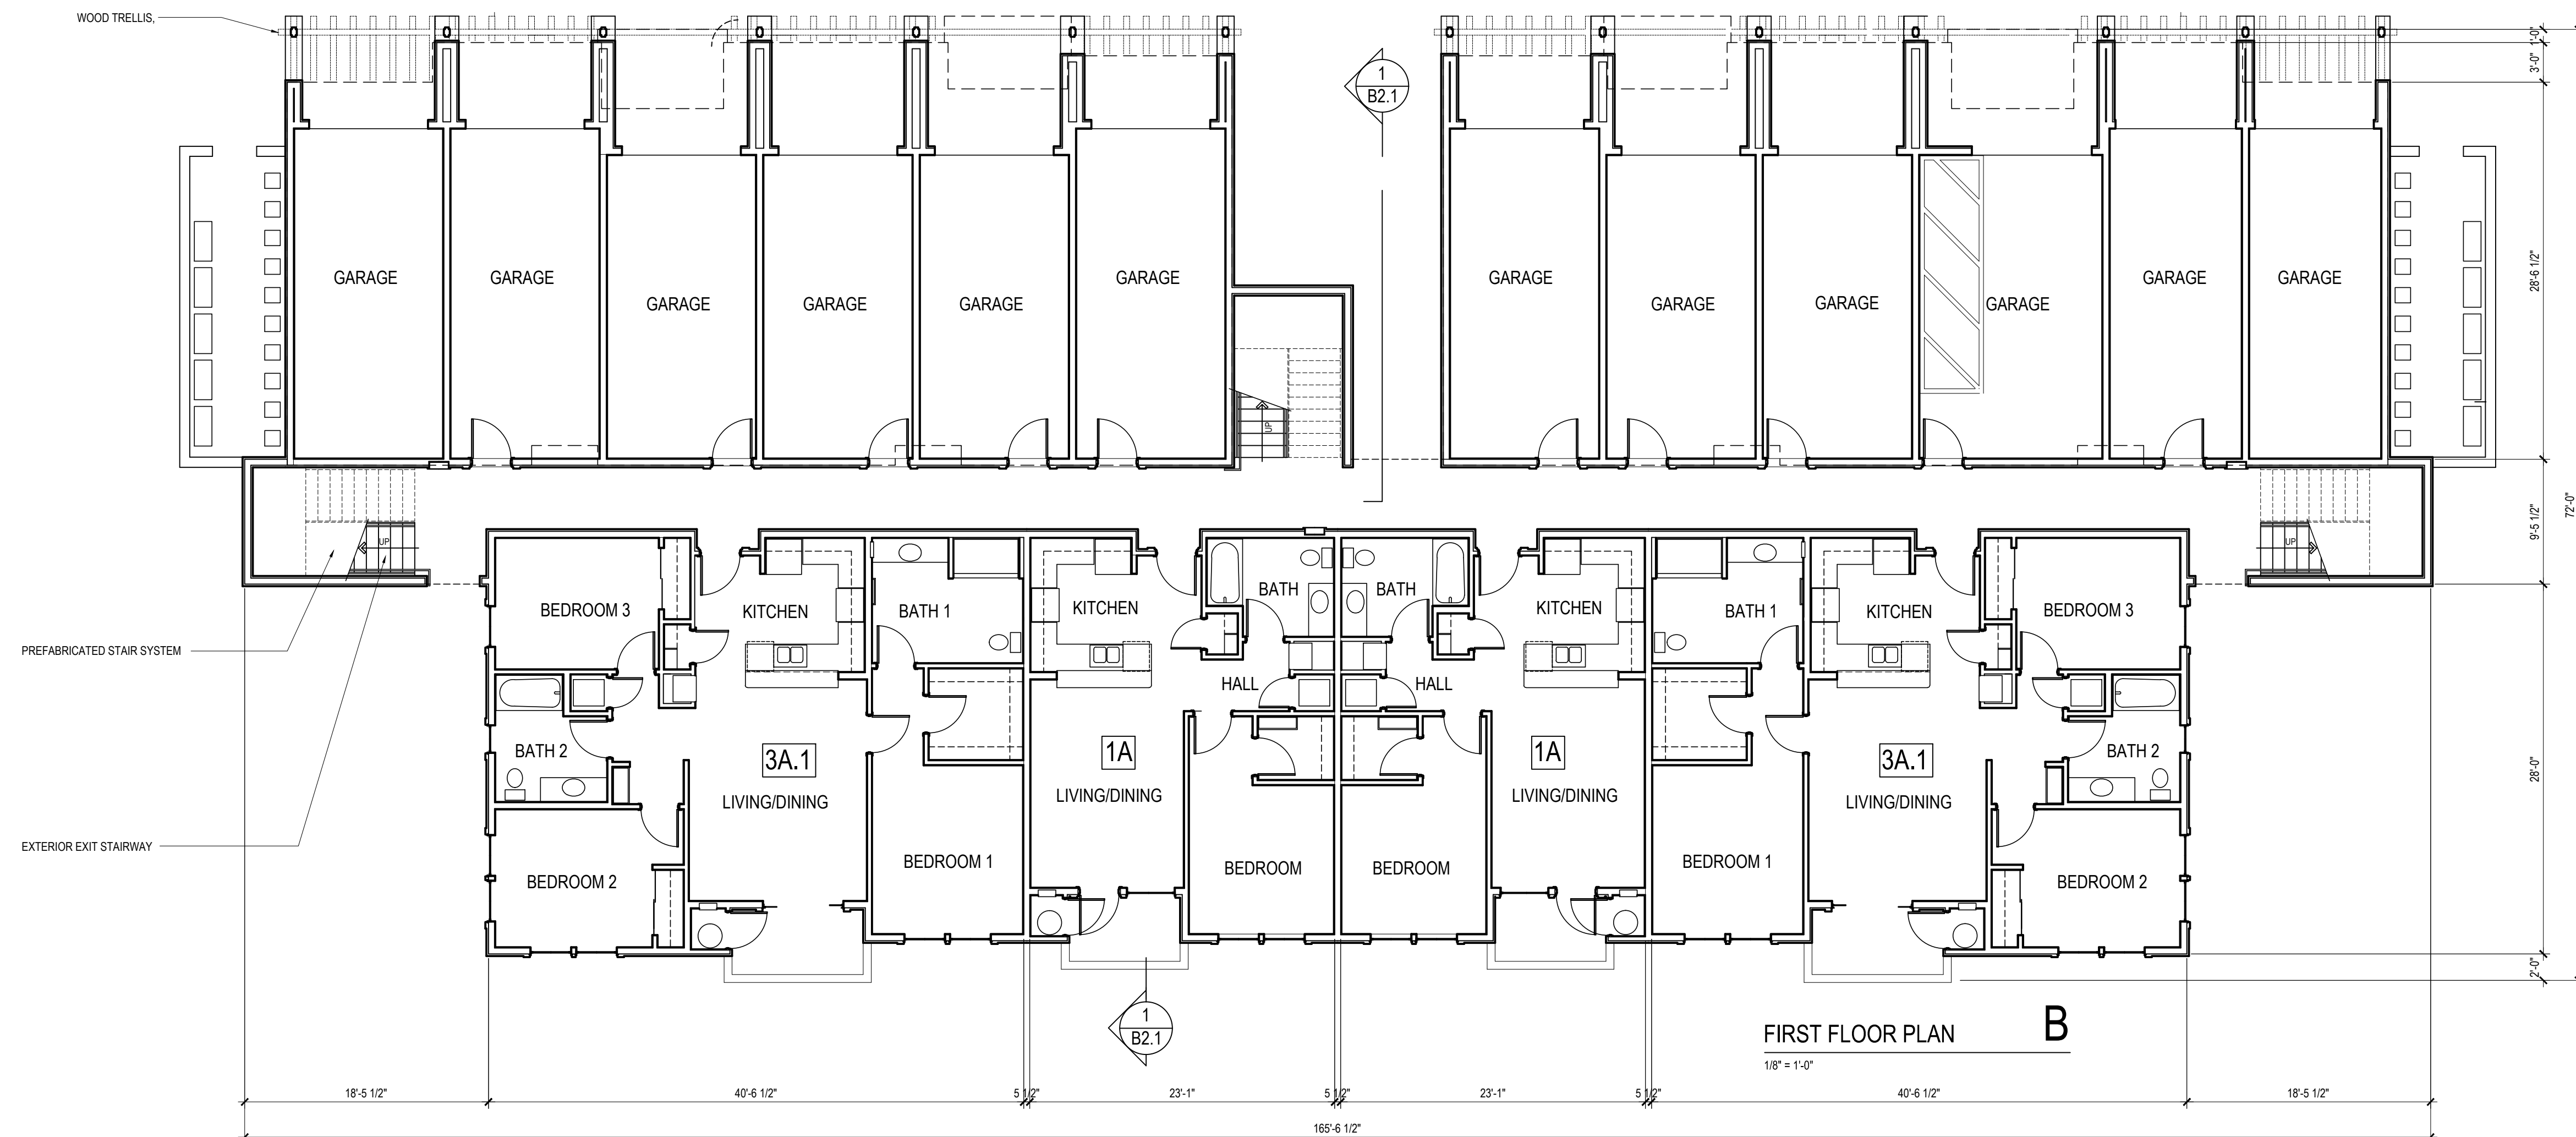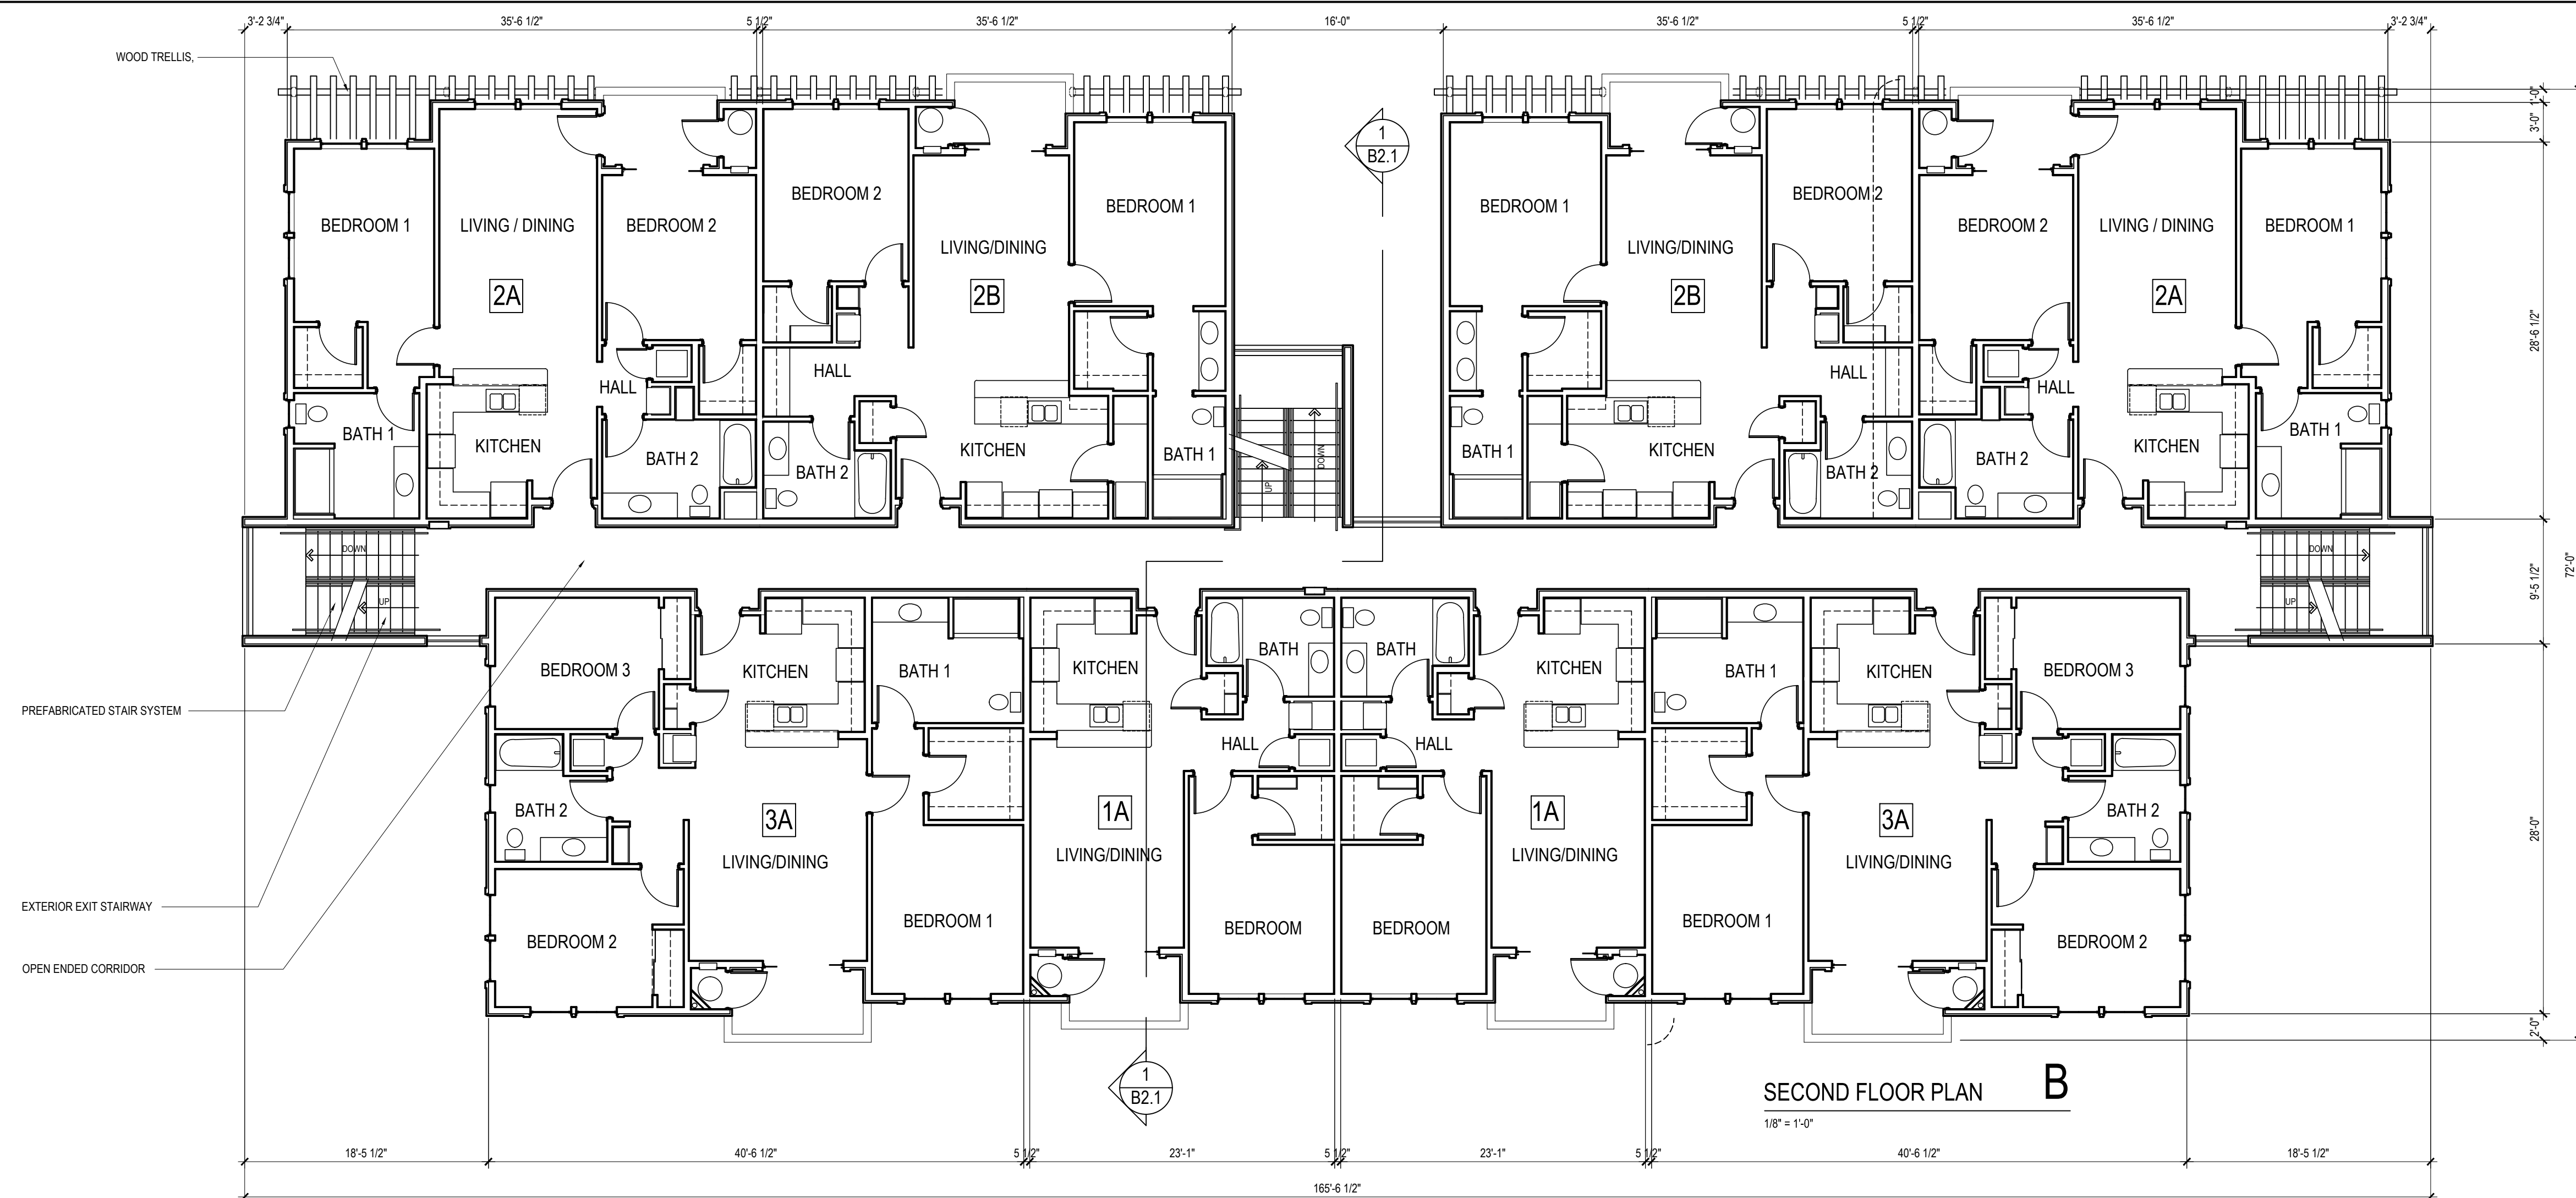

MOURIER M31 APARTMENTS
80 UNIT APARTMENT PROJECT
WOOCREEK OAKS BLVD.
ROSEVILLE, CALIFORNIA

DRAWING DATE	APRIL 2, 2019
REVISION	
▲	
▲	
▲	
▲	
DATE OF ISSUE	

B 1.2

