


CC EXHIBIT H

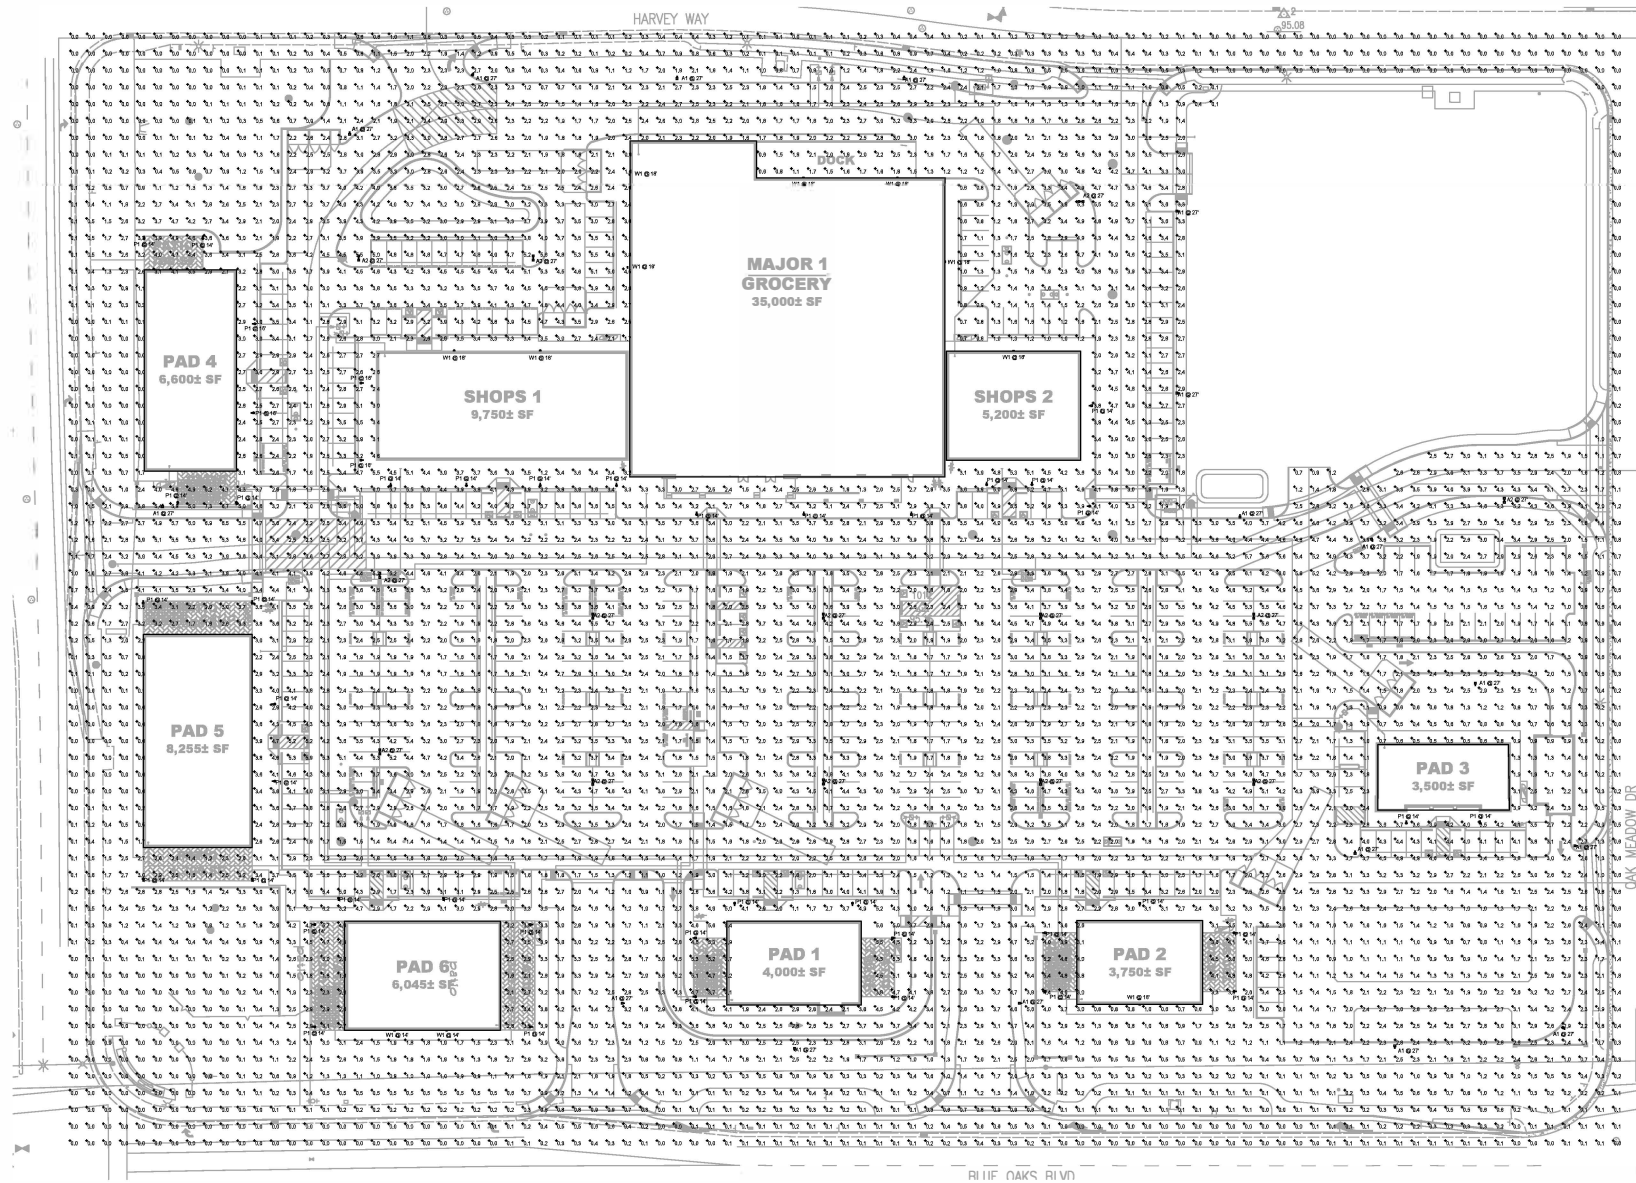

Statistics					
Description	Symbol	Avg	Min	Max	Angle
Site	+	2.16	7.36	0.06	NA

DATE: 05/04/2020
 18:12:01

DATE: 18:12:01

DATE: 18:12:01

SITE LIGHTING PHOTOMETRIC PLAN

Scale: 1" = 30'
 0' 10' 20' 30'


BLUE OAKS PLAZA
 ROSEVILLE, CA 95744

250 Sutter Street, Suite 500
 San Francisco, California 94109-4461
 ☎ 415.974.0002 ☎ 415.974.1555
 mg@mgm.com



Schedule											
Symbol	Label	Quantity	Manufacturer	Catalog Number	Description	Lamp	Number Lamps	File Name	Lumens Per Lamp	Light Loss Factor	Wattage
	A2	14	EATON-MAGRAVE-EDISON (FORMER COOPER LIGHTING)	GLEDIAAF-034-LED-E1-T3	GALLERIE AREA AND ROADWAY LUMINAIRE (3) 75 CRI, 4000K, 1000mA LIGHT SQUARES WITH 16 LEDS EACH AND TYPE III OPTICS Retail, Roadway, Sidewalk, Site, Street, Substation, Security, Corrosion Resistant, Vandal Resistant, Wet Location ABSOLUTE PHOTOMETRY IS BASED ON CALIBRATION FACTORS CREATED USING LAB LUMEN STANDARDS IN GONIOPHOTOMETER WITH TEST DISTANCE OF 28.75 FEET		48	GLEDIAAF-034-LED-E1-T3.xls	388	0.91	332
		17	EATON-MAGRAVE-EDISON (FORMER COOPER LIGHTING)	GLEDIAAF-034-LED-E1-T3	GALLERIE AREA AND ROADWAY LUMINAIRE (3) 75 CRI, 4000K, 1000mA LIGHT SQUARES WITH 16 LEDS EACH AND TYPE III OPTICS Retail, Roadway, Sidewalk, Site, Street, Substation, Security, Corrosion Resistant, Vandal Resistant, Wet Location ABSOLUTE PHOTOMETRY IS BASED ON CALIBRATION FACTORS CREATED USING LAB LUMEN STANDARDS IN GONIOPHOTOMETER WITH TEST DISTANCE OF 28.75 FEET		48	GLEDIAAF-034-LED-E1-T3.xls	388	0.91	166
	A1										
		44	EATON-INVUE (FORMER COOPER LIGHTING)	EMAL034-LED-E1-MAG	EPIC MODERN MEDIUM DECORATIVE LED LUMINAIRE (3) LIGHT SQUARES WITH ADJUSTABLE OPTICS-TYPE 5 SQUARE MEDIUM	(B) 4000K CCT, 70 CRI LED ABSOLUTE PHOTOMETRY IS BASED ON CALIBRATION FACTORS CREATED USING LAB LUMEN STANDARDS IN GONIOPHOTOMETER WITH TEST DISTANCE OF 28.75 FEET Hospitality, Hotel, Industrial, Institutional, Library, Manufacturing, Office, Parking, Parks, Pathway, Pedestrian, Prison, Recreation, Residential, Retail, Roadway, Sidewalk, Site, Street, Substation, Utility Walkway, Warehouse, Wet Location	63	EMAL034-LED-E1-MAG.xls	145	0.91	75.2
	P1										
		11	EATON-MAGRAVE-EDISON (FORMER COOPER LIGHTING)	BSAA-1004-LED-E1-TW	IMPACT ELITE LED QUARTER SPHERE LUMINAIRE LIGHT SQUARE WITH ACCU-LED OPTICS-TYPE IV MDE	(16) 4000K CCT, 70 CRI LED Wet Location ABSOLUTE PHOTOMETRY IS BASED ON CALIBRATION FACTORS CREATED USING LAB LUMEN STANDARDS IN GONIOPHOTOMETER	16	BSAA-1004-LED-E1-TW.xls	369	0.91	54.6
	W1										

LIGHT FIXTURE SCHEDULE

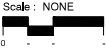

BLUE OAKS PLAZA
ROSEVILLE, CA 95744

228 Sutter Street, Suite 600
San Francisco, California 94102-4461
☎ 415.974.0802 ☎ 415.974.1000
mgsarchitects.com
















DECORATIVE POLES