

WATER QUALITY PLAN PARCEL W20 COFFEE SHOP

PC EXHIBIT N


LOT 15 OF WESTPARK PHASE 1 LARGE LOT MAP
AA MAPS 4

City of Roseville, State of California


JUNE, 2020

BAKER WILLIAMS ENGINEERING GROUP

Project Address - 1875 PLEASANT GROVE BOULEVARD
File No. - PL20-0142

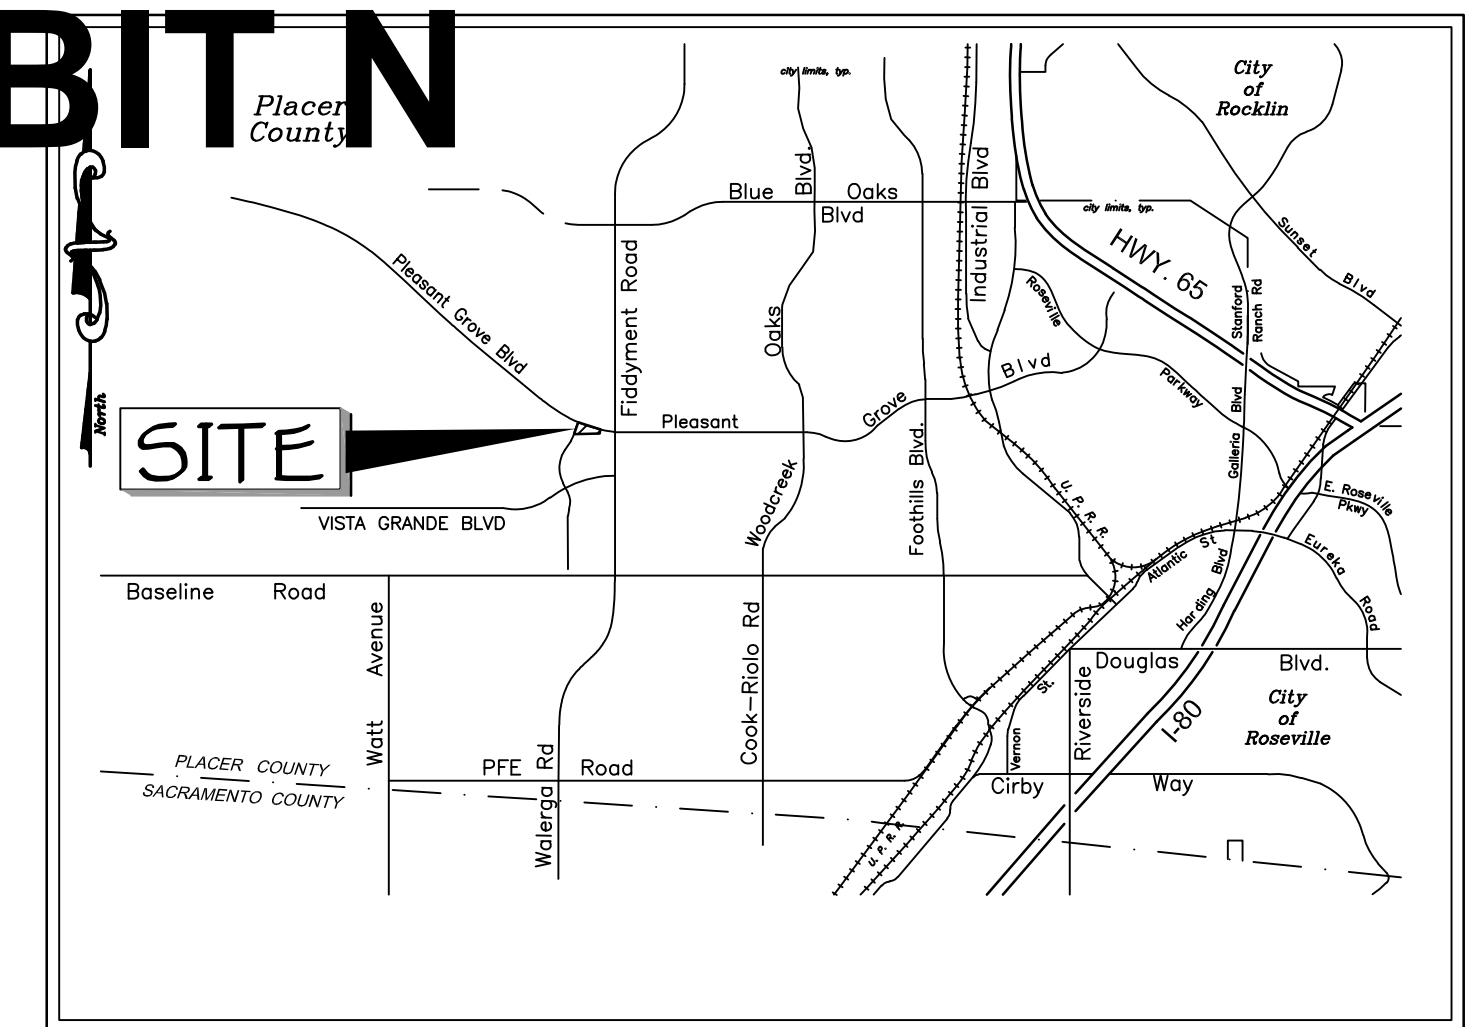

VICINITY MAP

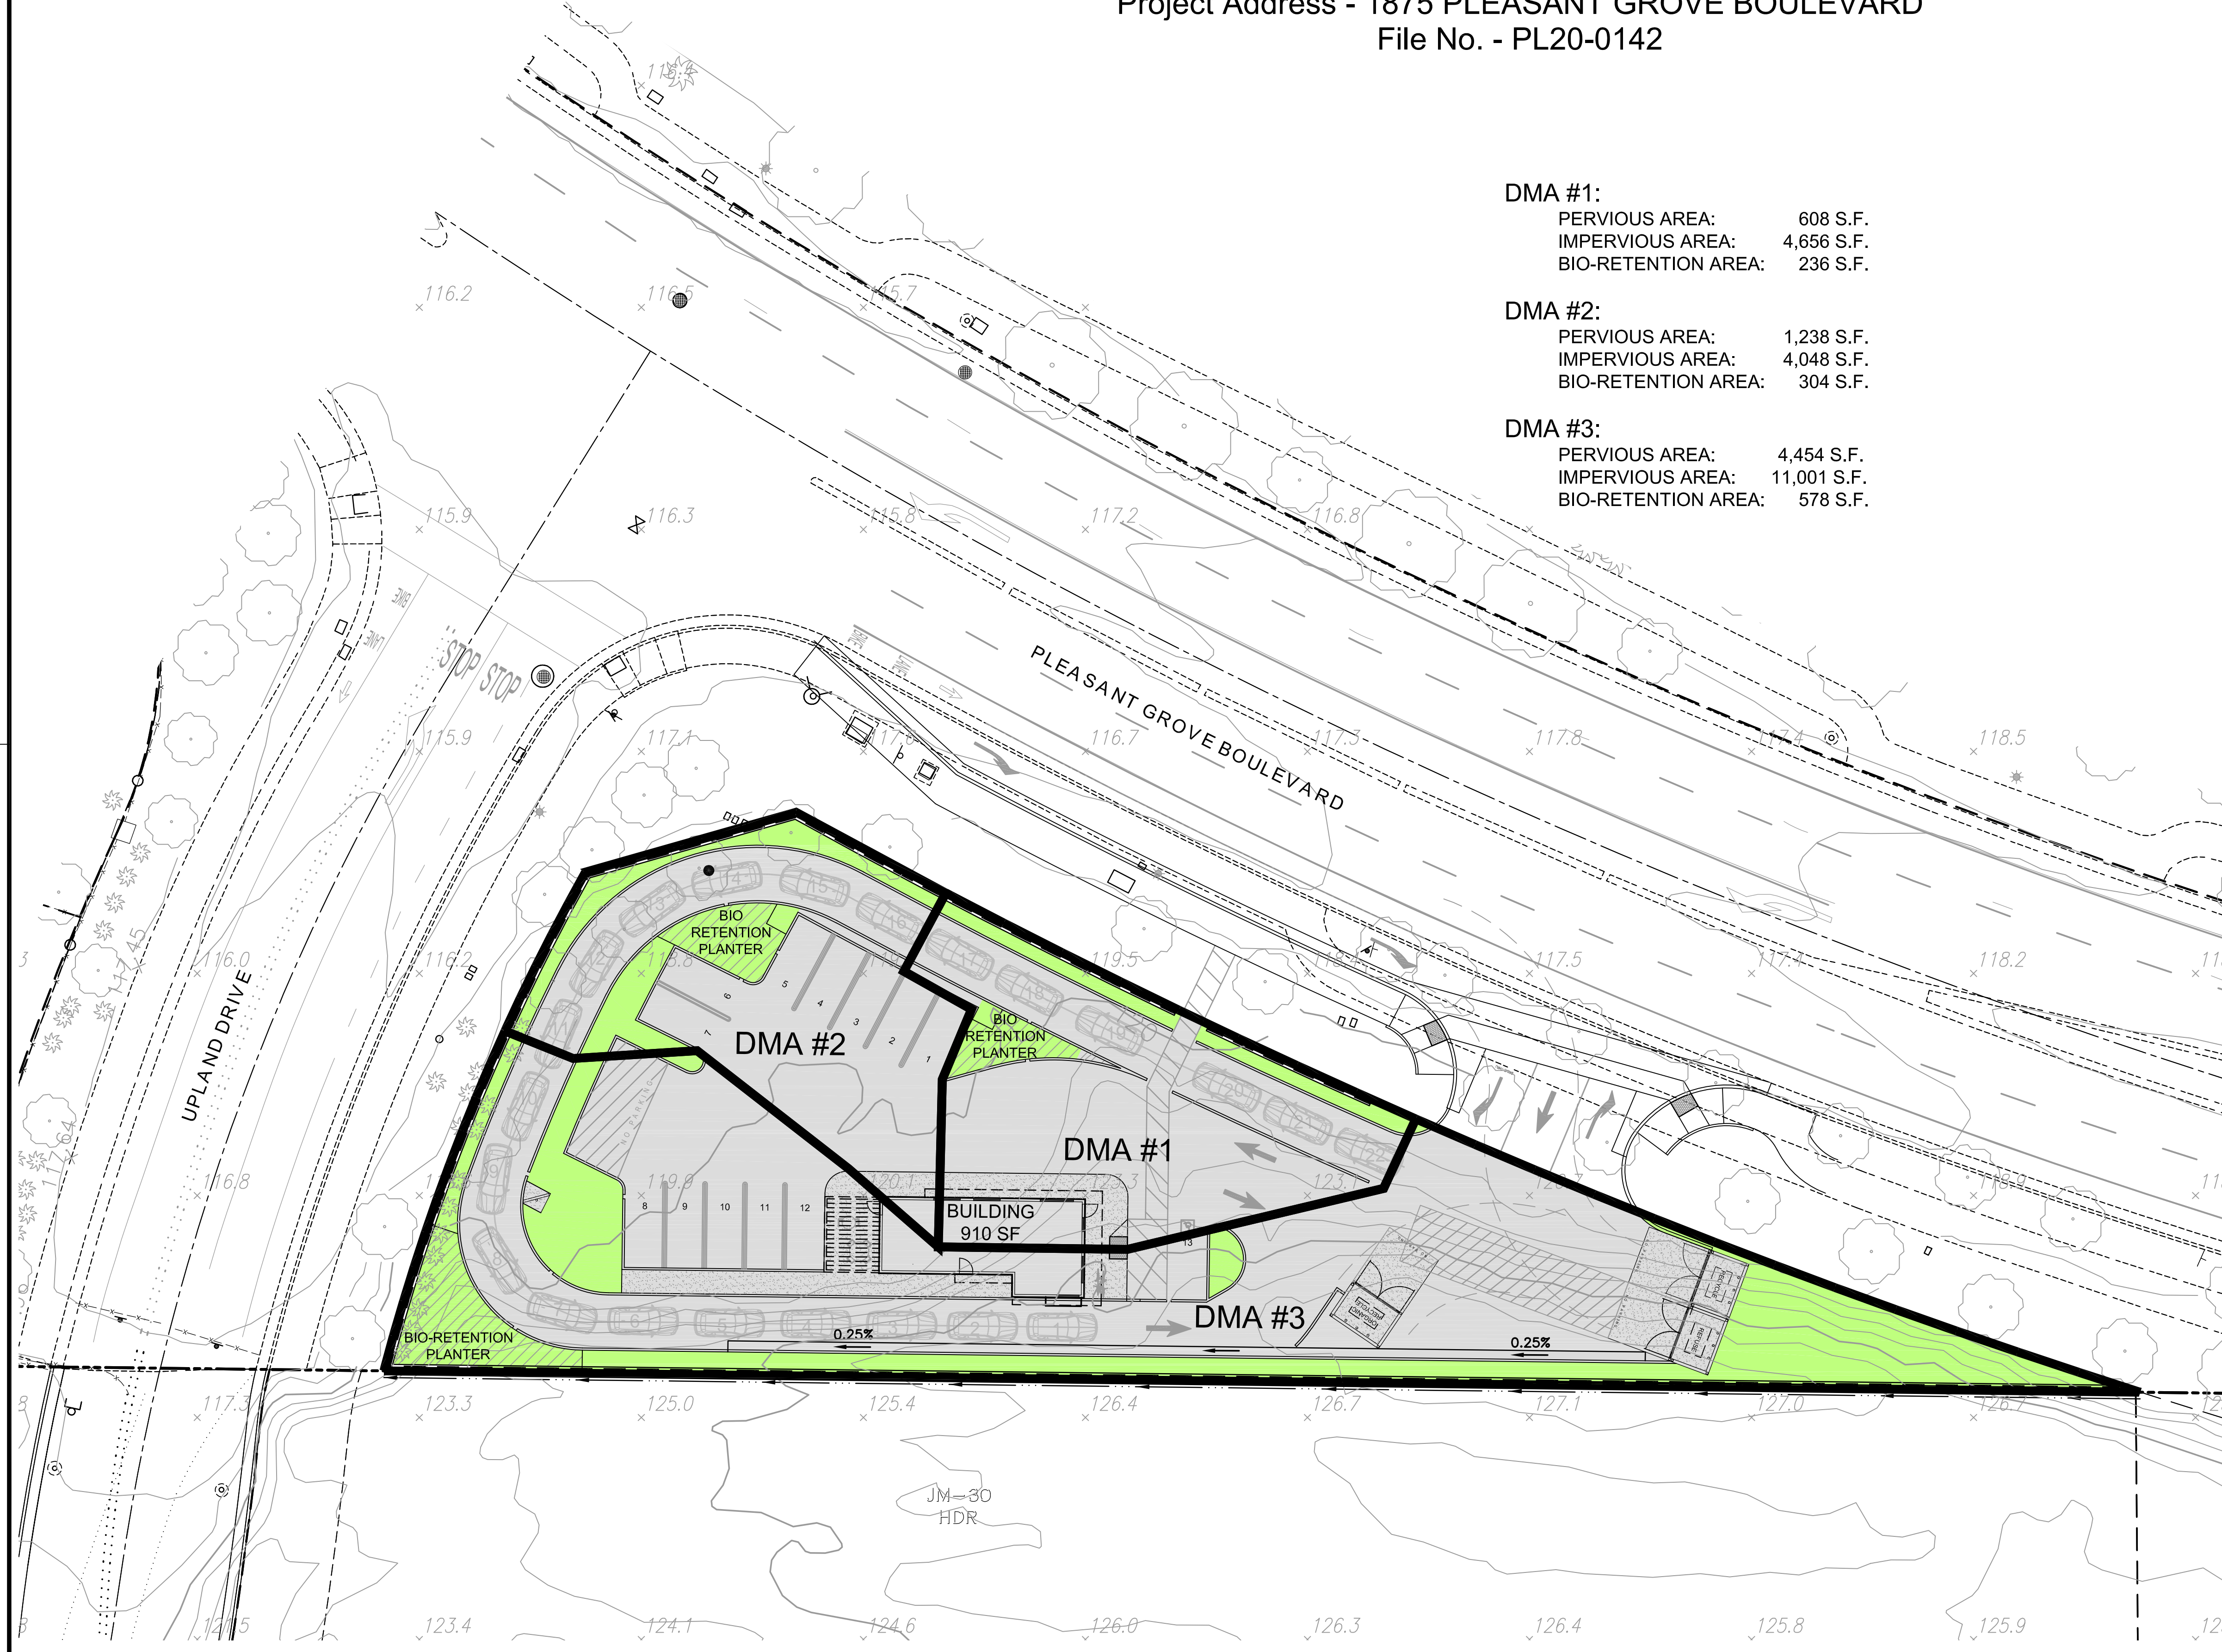

DMA #1:	PERVIOUS AREA:	608 S.F.
	IMPERVIOUS AREA:	4,656 S.F.
	BIO-RETENTION AREA:	236 S.F.
DMA #2:	PERVIOUS AREA:	1,238 S.F.
	IMPERVIOUS AREA:	4,048 S.F.
	BIO-RETENTION AREA:	304 S.F.
DMA #3:	PERVIOUS AREA:	4,454 S.F.
	IMPERVIOUS AREA:	11,001 S.F.
	BIO-RETENTION AREA:	578 S.F.

