


DC EXHIBIT G

UTILITY NOTES

1. THE SITE LAYOUT IS FOR ILLUSTRATIVE PURPOSES ONLY AND IS SUBJECT TO CHANGE.
2. ALL EXISTING UTILITY LOCATIONS SHOWN ARE APPROXIMATE.
3. THE PROPOSED UTILITIES AND INFRASTRUCTURE SHOWN ARE CONCEPTUAL ONLY AND ARE SUBJECT TO REVISION.
4. UTILITIES MAY BE PHASED DEPENDING UPON THE DEVELOPMENT SEQUENCE OF THE PROJECT, SUBJECT TO THE REVIEW OF THE CITY OF ROSEVILLE.
5. THE PROPOSED WATER AND SEWER INFRASTRUCTURE LOCATION AND SIZES ARE SUBJECT TO CHANGE DURING FINAL DESIGN.

LEGEND

DESCRIPTION	PROPOSED	EXISTING
WATER MAIN (PUBLIC)	12" W	12" W
RECYCLED WATER (PUBLIC)	6" W	6" W
FIRE WATER	12" FW	
FIRE SERVICE LINE	6" FS	
DOMESTIC WATER SERVICE	2" W	
FIRE HYDRANT		
WATER METER & BACKFLOW DEVICE		
FIRE DEPT CONNECTION		
DOUBLE DETECTOR CHECK		
SEWER LINE	6" SS	6" SS
SEWER MANHOLE		

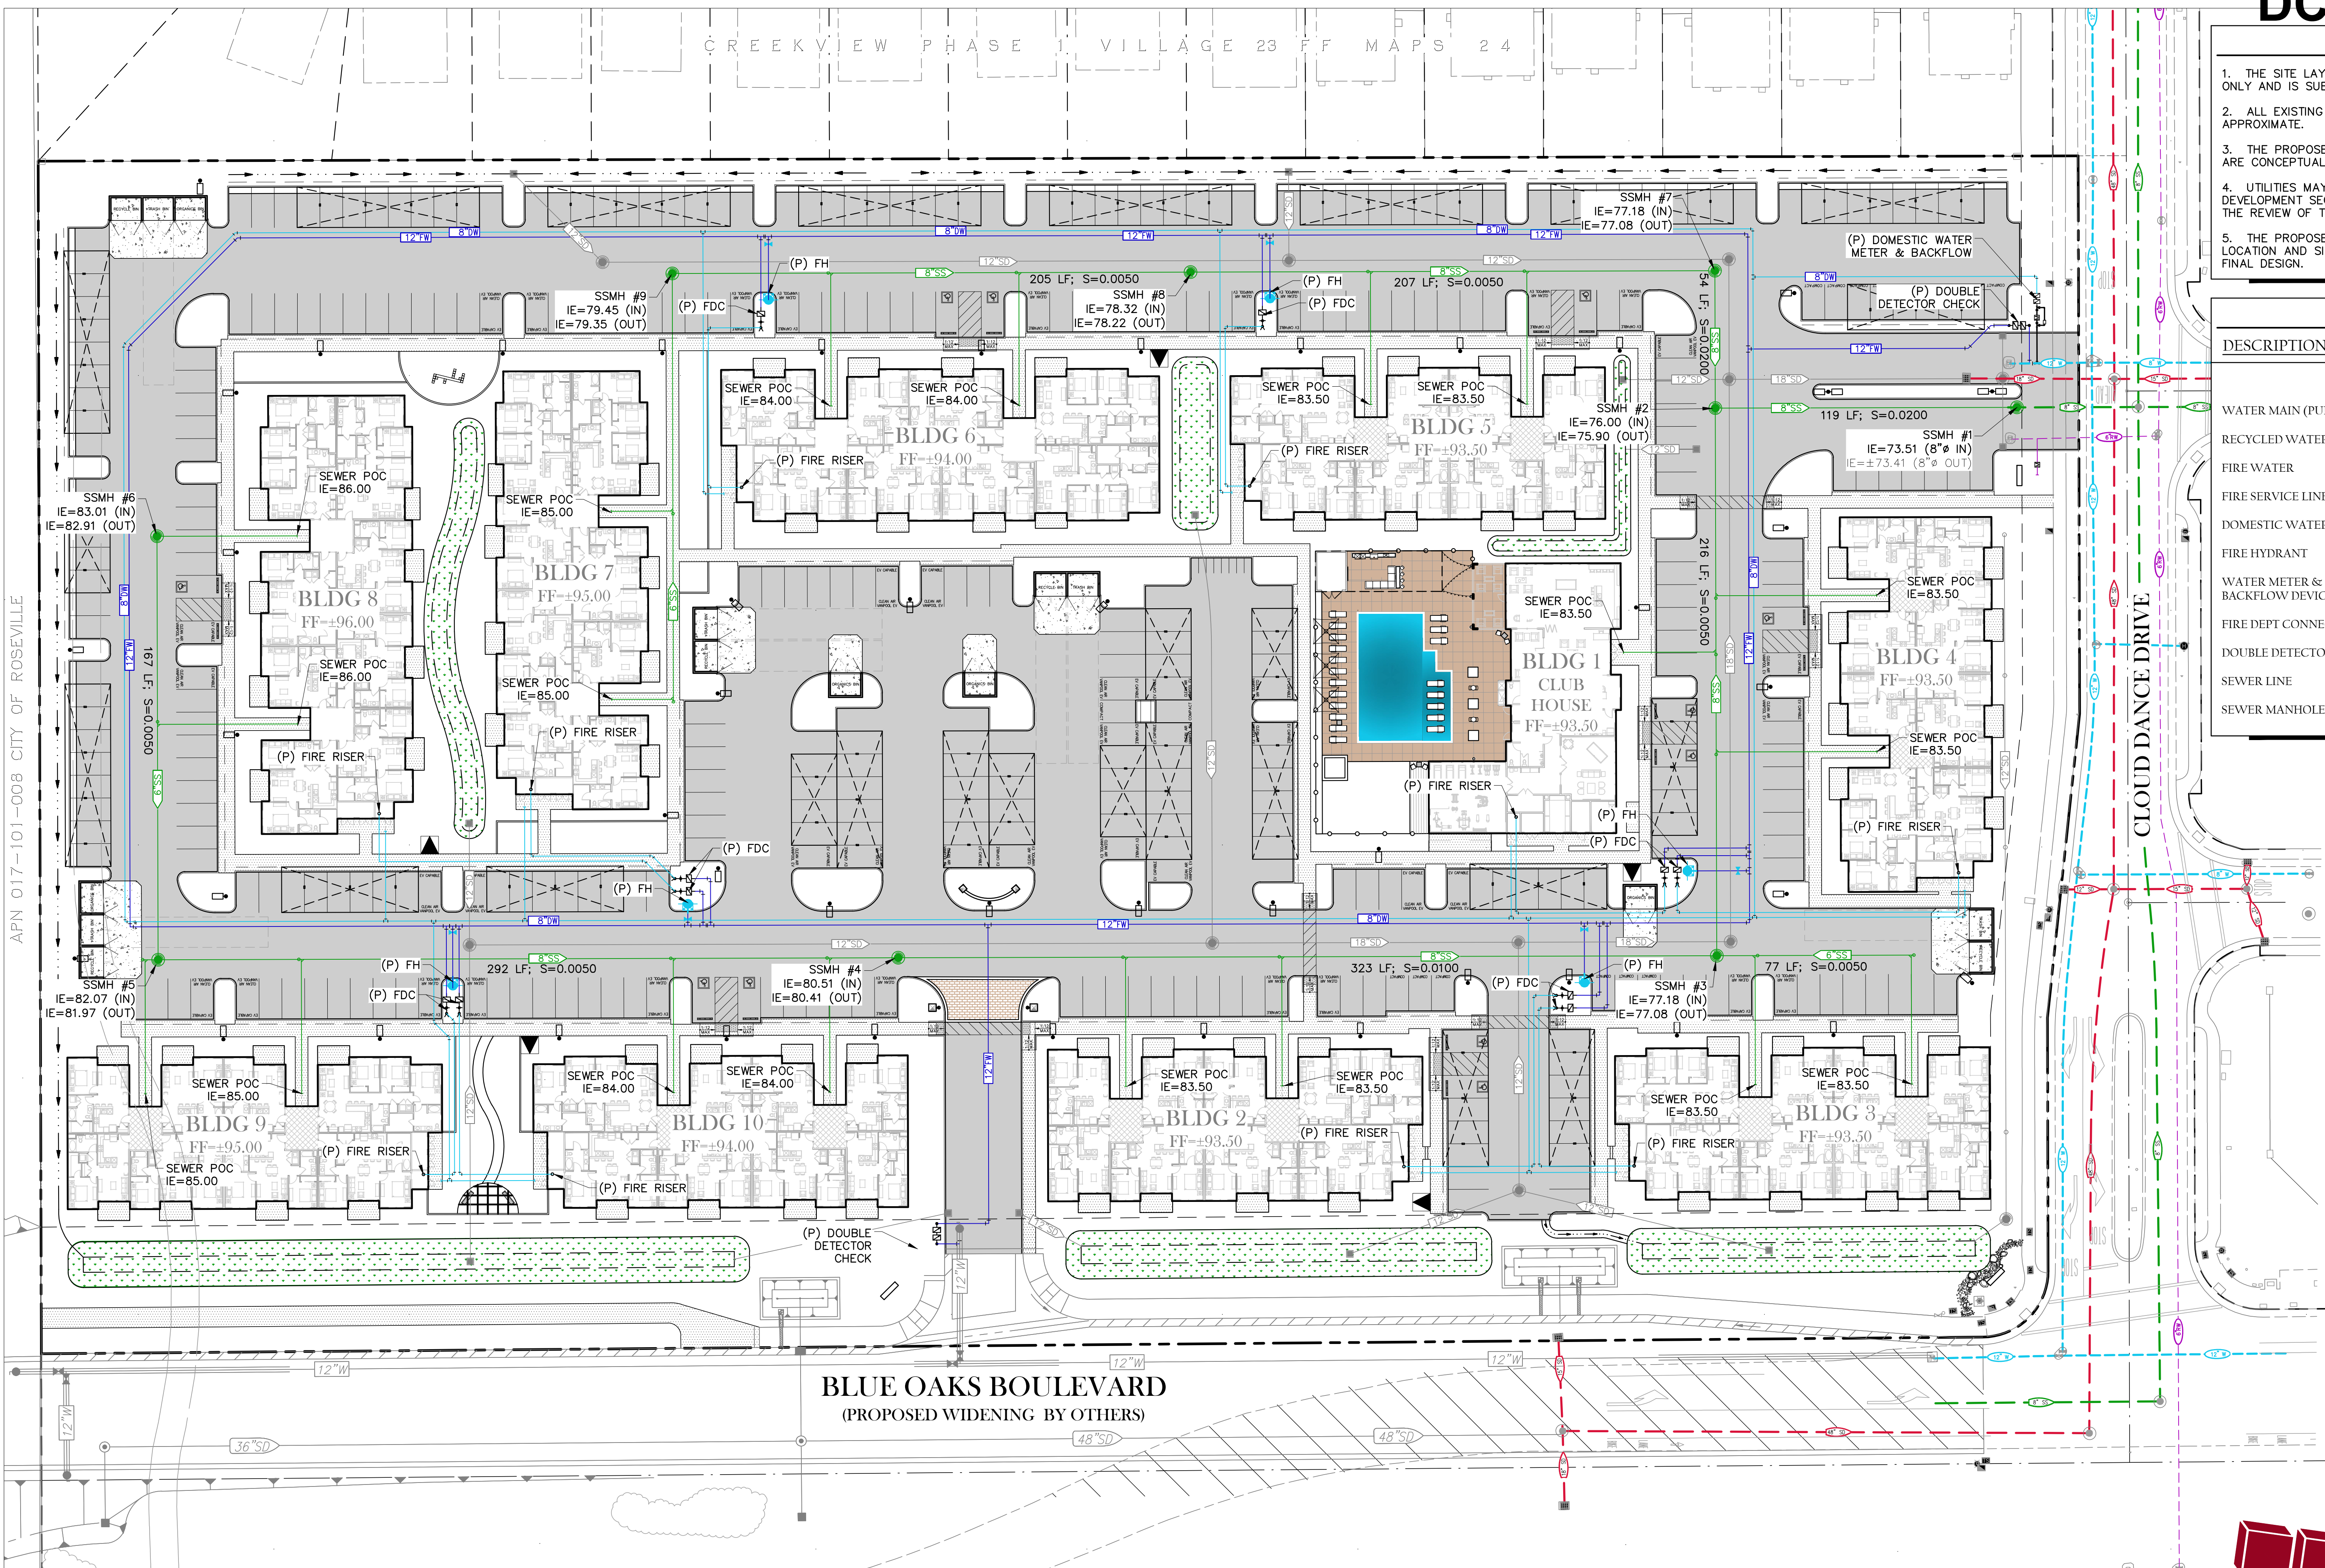

WINDING CREEK APARTMENTS - ROSEVILLE

PRELIMINARY UTILITY PLAN C 3.0

3338 Blue Oaks Blvd at Cloud Dance Dr, Roseville, California

Proposed By: **Anthem United**

\$ Q W K H P 8 Q L W H G
3001 Douglas Blvd
Roseville, CA 95661

JULY 14, 2022
FINAL DRP SUBMITTAL

TSD ENGINEERING, INC.
expect more.
785 Orchard Drive, Suite #110
Folsom, CA 95630
Phone: (916) 608-0707
Fax: (916) 608-0701

P:\Projects\500-002\02 DWG\B- Planning\F6\CS.0 Preliminary Utility Plan.dwg, Date: 14:11:59, 07-14-22