


DC EXHIBIT J

LEGEND

DESCRIPTION	PROPOSED
FIRE LANE	
FIRE TURN RADIUS	 
FIRE HYDRANT (PRIVATE)	
DOUBLE CHECK DETECTOR (PUBLIC)	
FIRE DEPT CONNECTION (PRIVATE)	

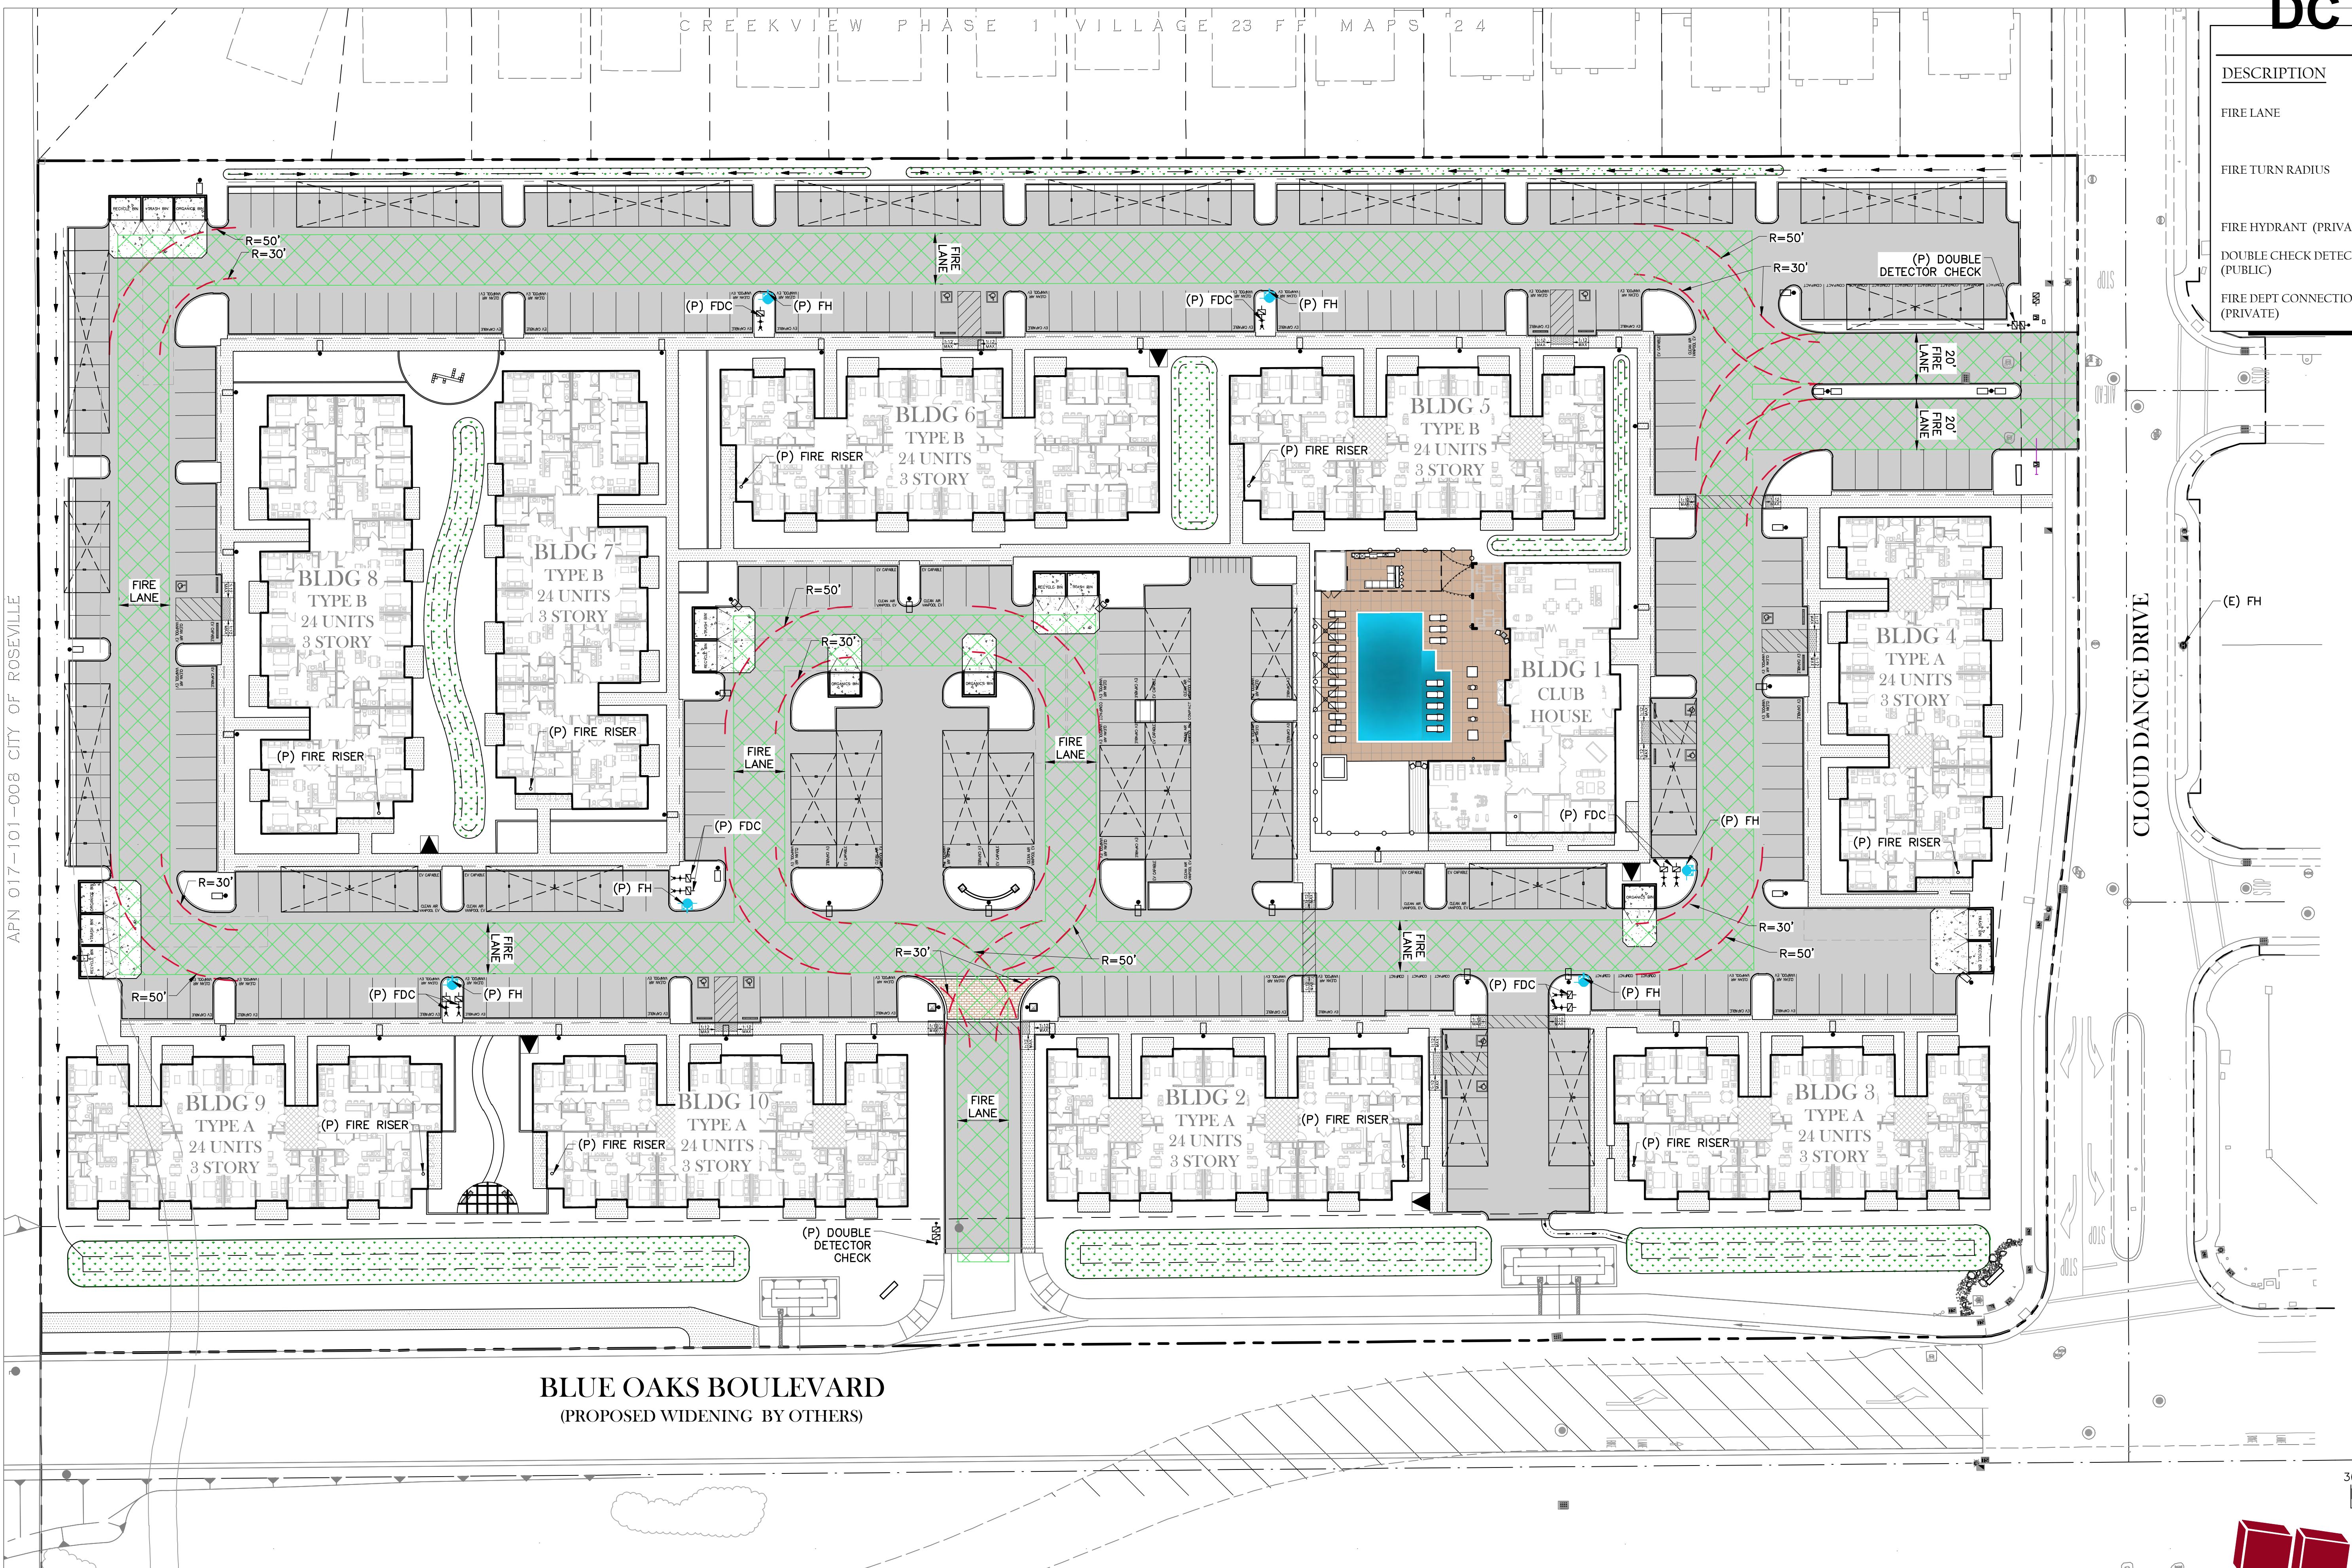


WINDING CREEK APARTMENTS - ROSEVILLE

3338 Blue Oaks Blvd at Cloud Dance Dr, Roseville, California

Proposed
By:

Anthem United
3001 Douglas Blvd
Roseville, CA 95661

PRELIMINARY FIRE ACCESS PLAN C 3 . I

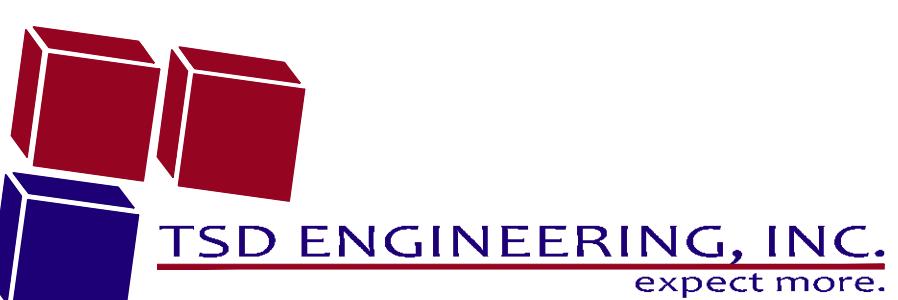

785 Orchard Drive, Suite #110
Folsom, CA 95630
Phone: (916) 608-0707
Fax: (916) 608-0701

JULY 14, 2022
FINAL DRP SUBMITTAL