


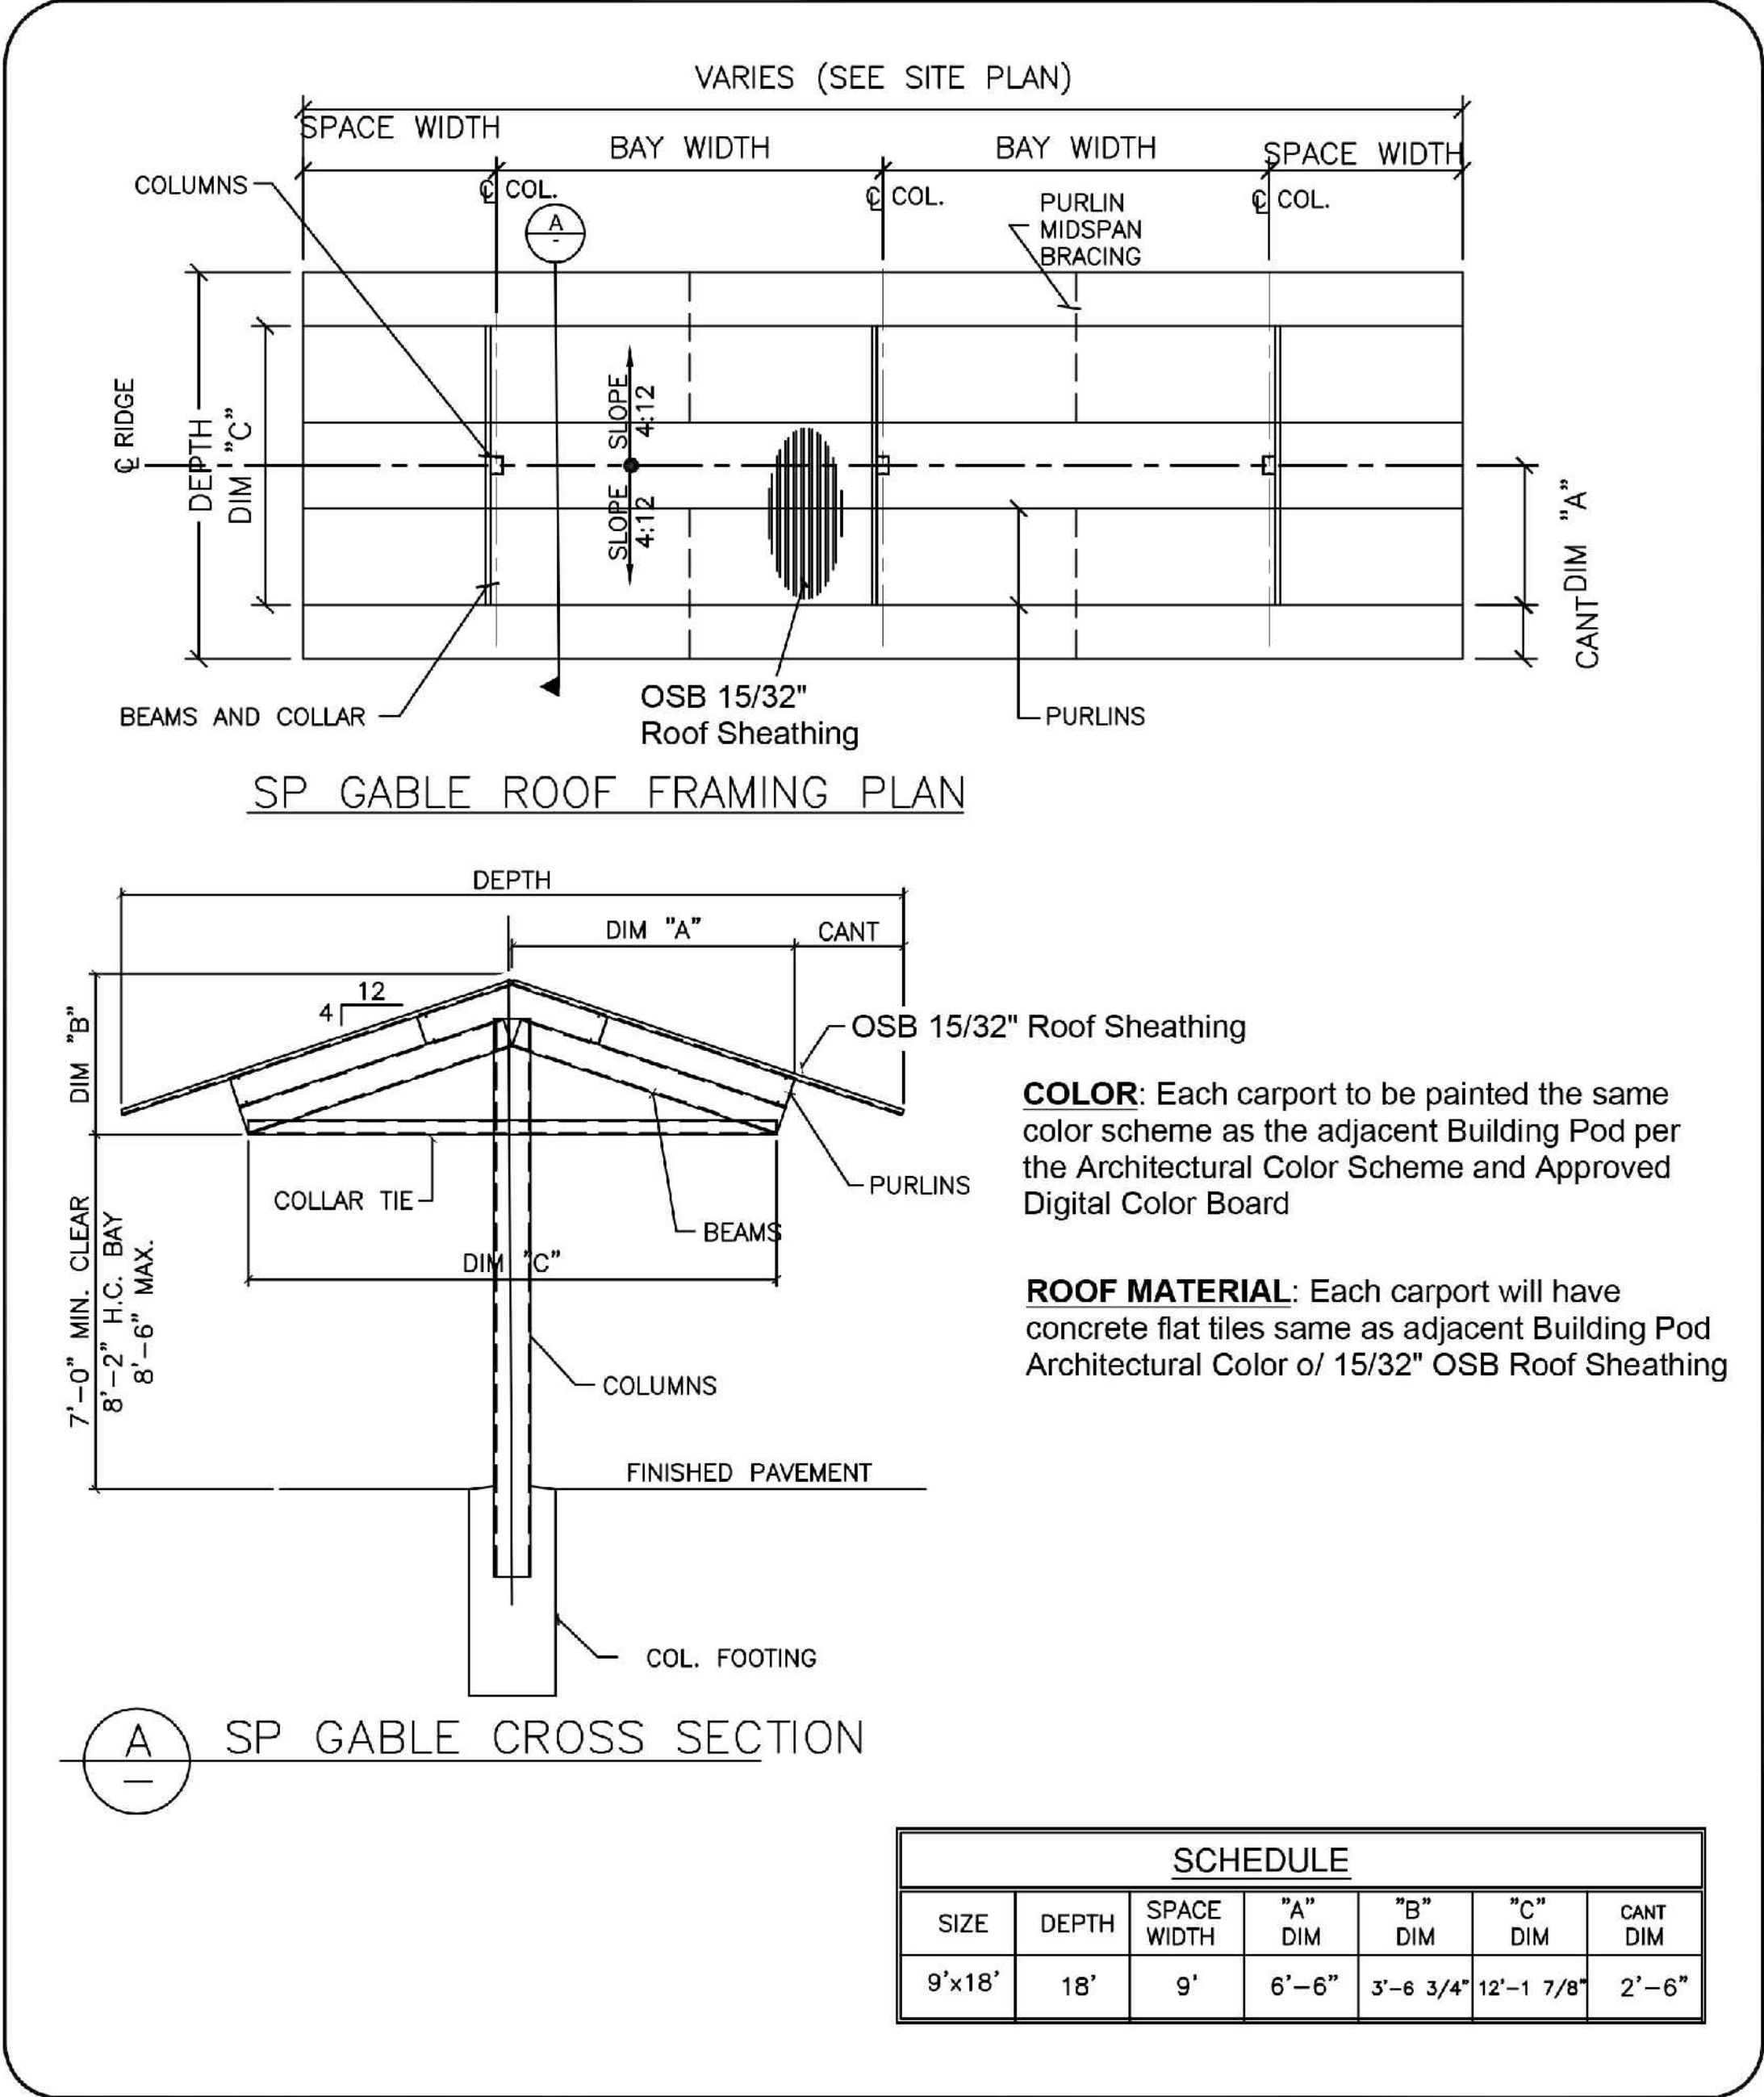


CARPORT



BAJA STANDARD	BAJA CONSTRUCTION CO., INC. 223 FOSTER ST., MARTINEZ CA 94553 1-800-366-9600 FAX: (925) 229-0161	SHEET Page 5 of 9
---------------	--	----------------------

© BAJA CONSTRUCTION INC. JULY 2006

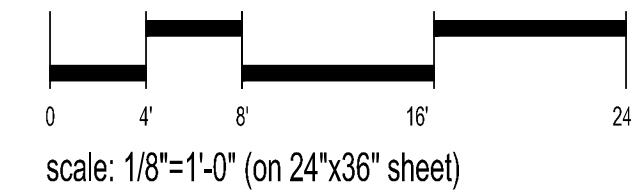

Anthem United
Roseville, Ca.

