


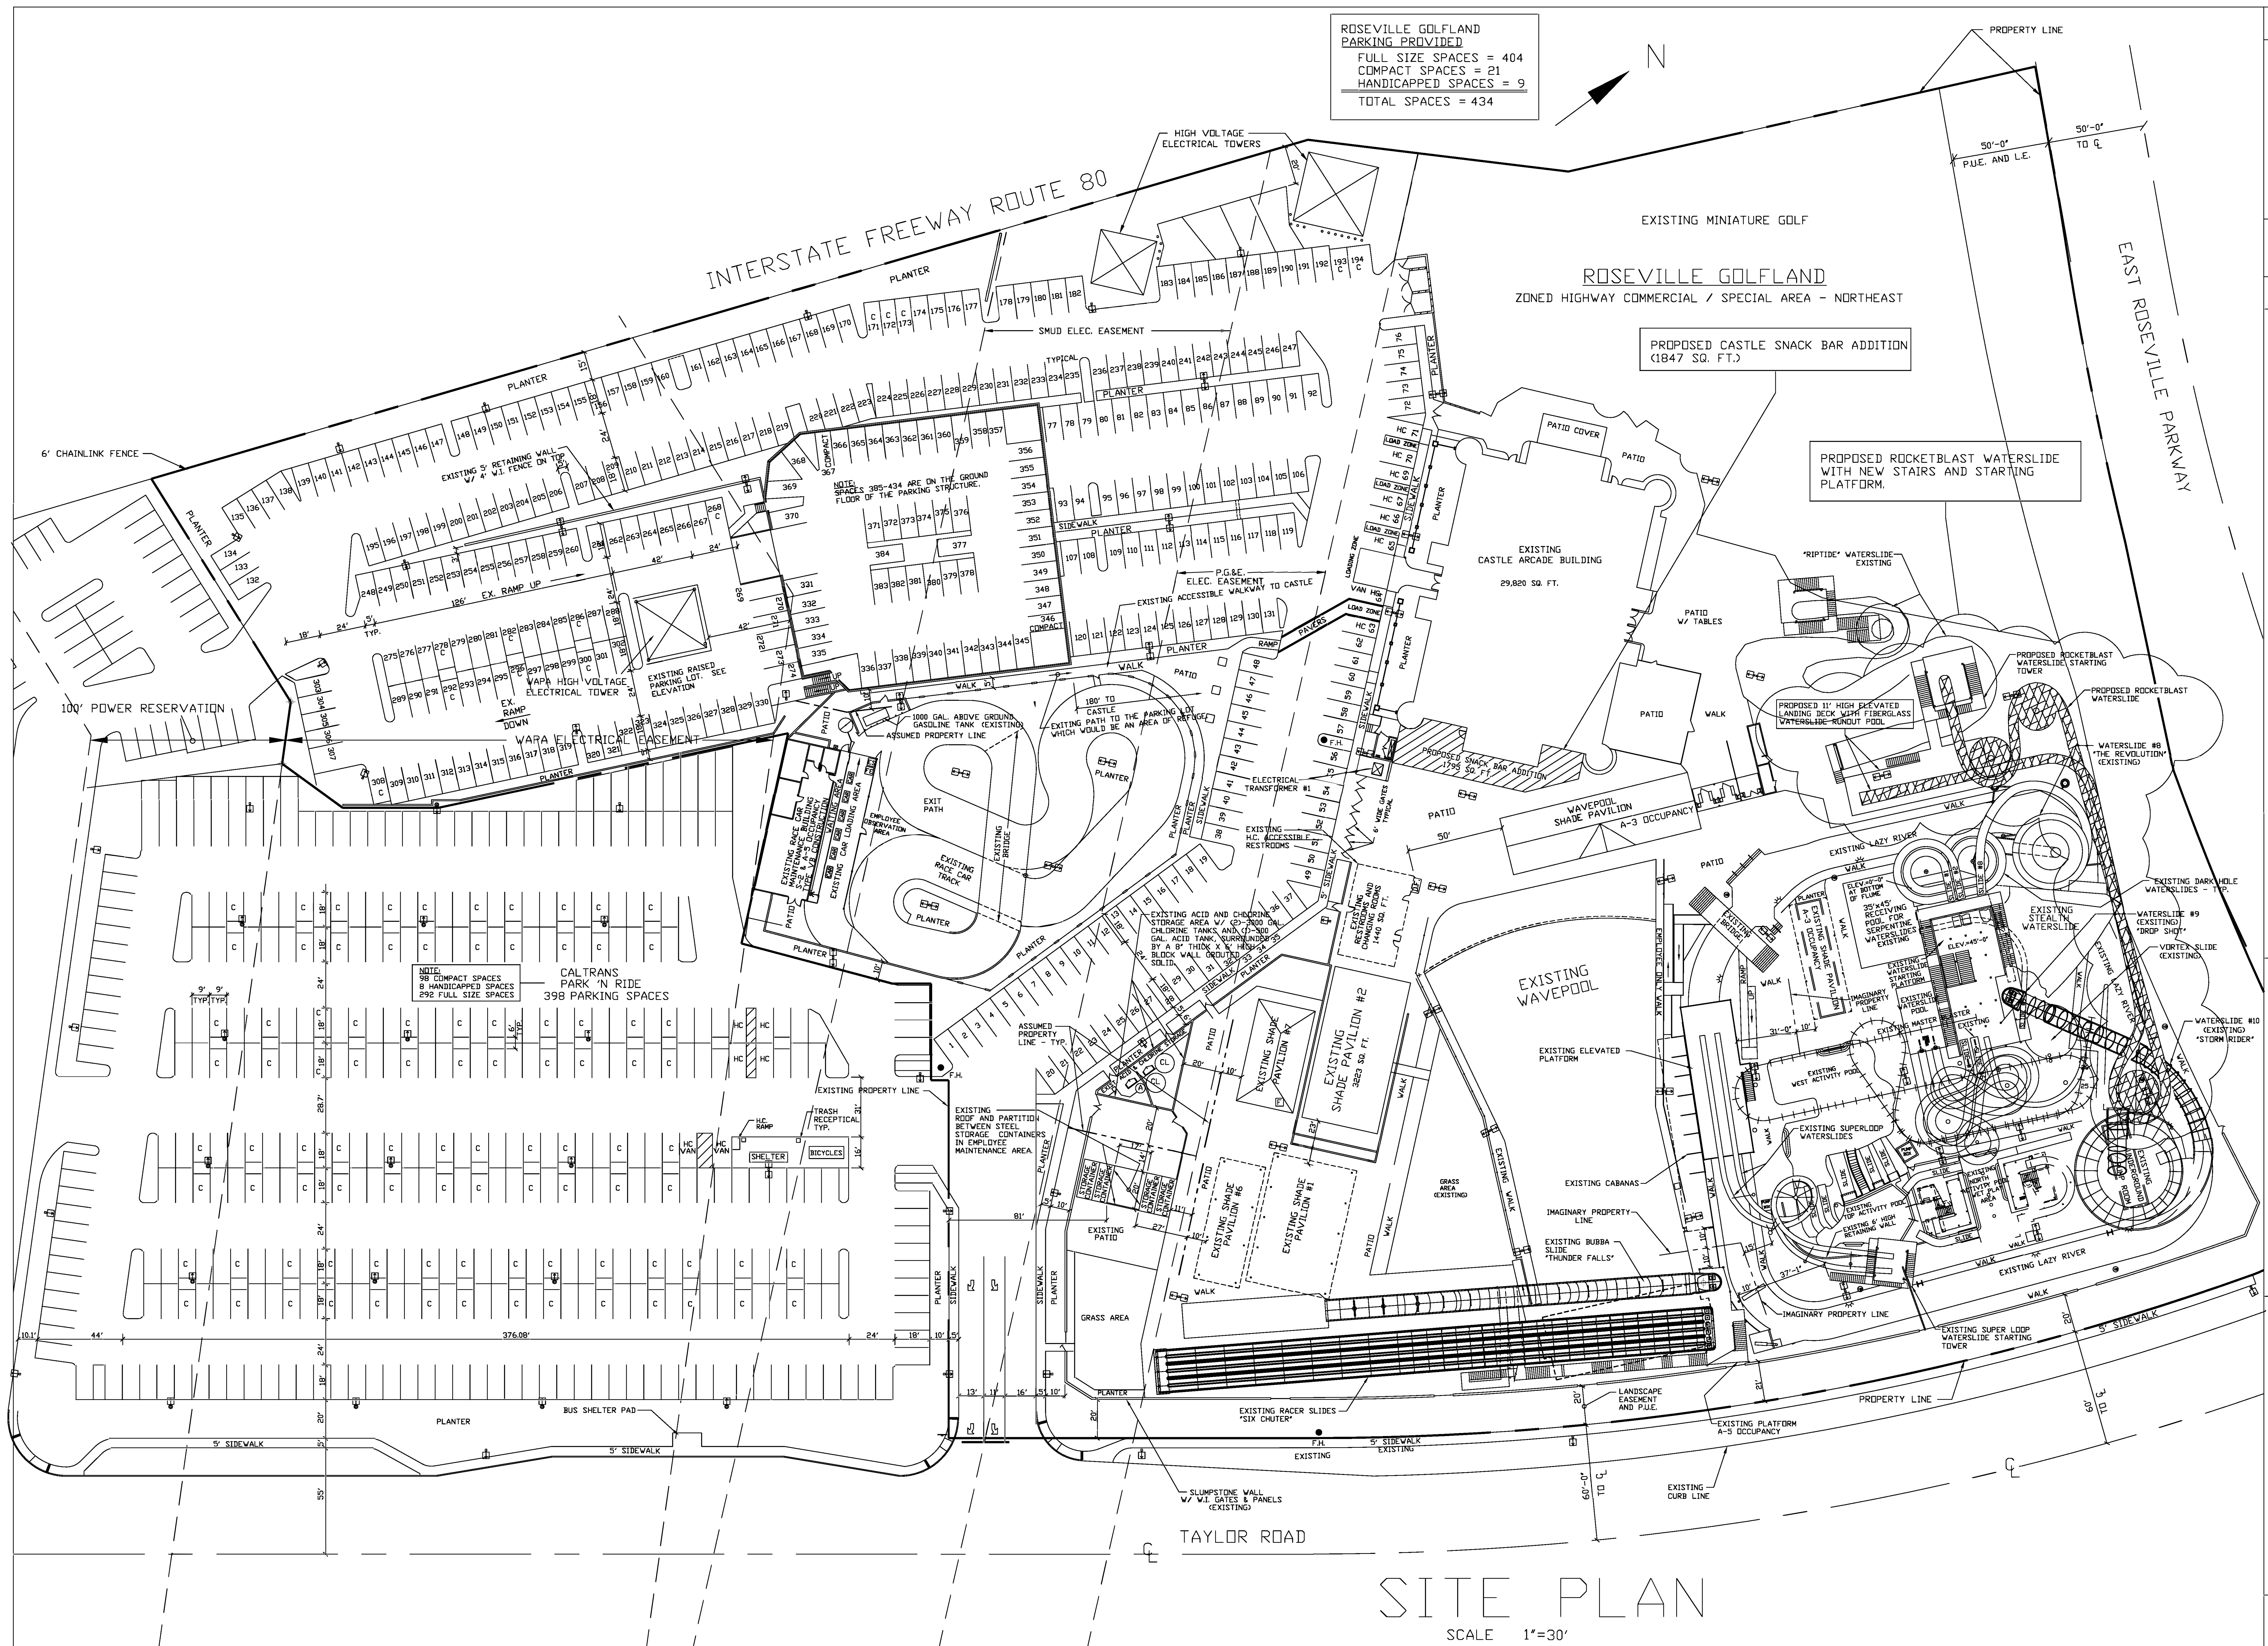

REV.	DATE	DESCRIPTION	BY
-	8-13-18	CARCKBLAST - JNR. STICA - U	FBK

GOLFLAND ENTERTAINMENT CENTERS, INC.

FRED KENNEY

1893 TAYLOR ROAD

ROSEVILLE, CA 95661

PH. (916) 784-1273

EUNSE INC.

9718 FAIR OAKS BLVD., SUITE A

FAIR OAKS, CA 95628

PH. (916) 966-5400

EDWIN J. NICHOLSON SE 3336

ROSEVILLE GOLFAND - USE PERMIT MODIFICATION 2018

ROSEVILLE GOLFAND

1893 TAYLOR ROAD

ROSEVILLE, CALIF. 95661

SHEET 1

SITE PLAN