


Z:\2018 Projects\18019-1007 Douglas Tent Map\WORKING CAD\REEL\MAIN\TM-6 Utility Plan.dwg Apr 02, 2019-11:26 am

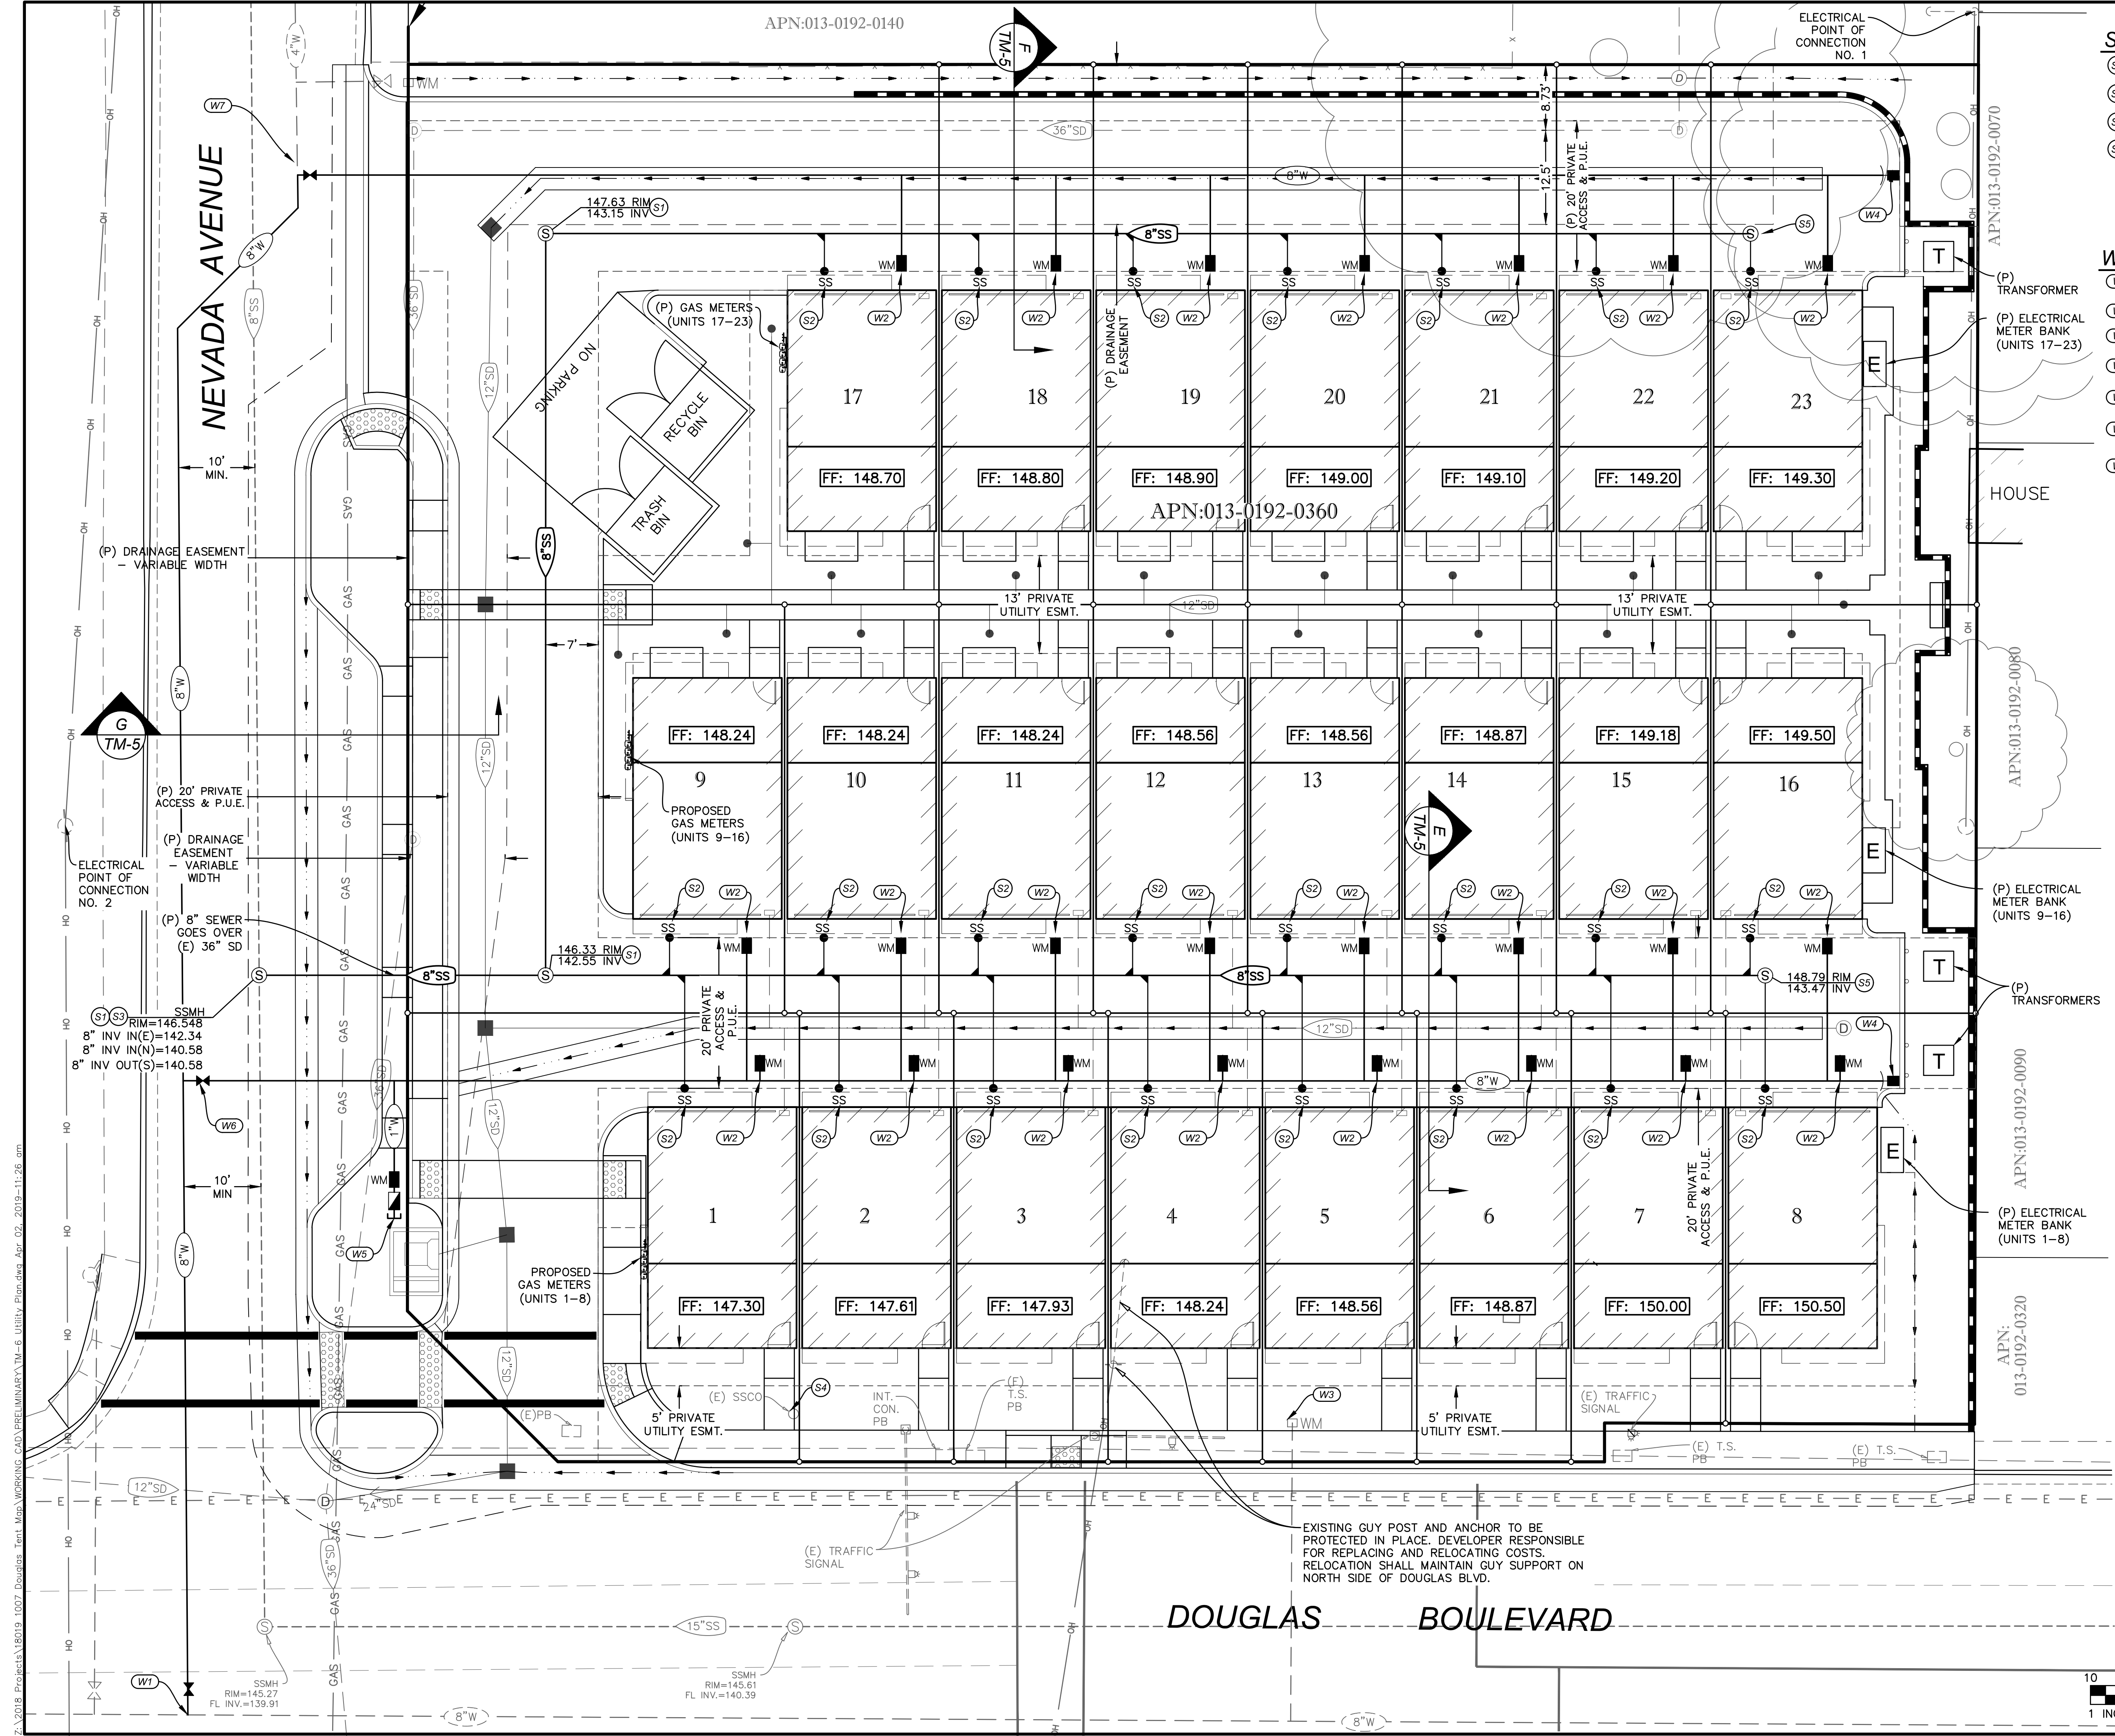

- ### SANITARY SEWER KEYNOTES:
- (S1) SEWER MANHOLE PER CITY OF ROSEVILLE STDs
 - (S2) SANITARY SEWER SERVICE
 - (S3) CONNECT INTO (E) PUBLIC SEWER MAIN
 - (S4) ABANDON (E) SS CLEANOUT AND SERVICE
- ### WATER KEYNOTES:
- (W1) REMOVE (E) 4" TAP OR TEE AND GATE VALVE. INSTALL NEW 8" TAP OR TEE WITH NEW GATE VALVE.
 - (W2) BUILDING WATER SERVICE AND METER
 - (W3) ABANDON (E) WATER METER AND SERVICE
 - (W4) BLOWOFF VALVE ASSEMBLY
 - (W5) IRRIGATION WATER SERVICE
 - (W6) INSTALL NEW 8" TEE AND VALVE.
 - (W7) INSTALL NEW 8" TEE AND VALVE. INSTALL 8" x 4" REDUCER ON NORTH SIDE OF TEE AND CONNECT INTO EXISTING 4" WATER MAIN.

BY	DATE	REVISION	CHECK	NO.	BY	DATE	REVISION	CHECK	NO.
DESIGN	TSM	DESIGN	RFE	1	1	1	1	1	1
DRAWN	TSM	DRAWN	RFE	2	2	2	2	2	2
QUANT.		QUANT.							

ORIGINAL SCALE IS IN INCHES



RFE ENGINEERING, INC.
2200 Douglas Blvd., Suite 100, Roseville, CA 95678
Ph: 916-772-7800 Fax: 916-772-7804
www.RFEEngineering.com

C&P DEVELOPMENT
CONTACT: KARLTON CASTLES / ROBERT PEGOS
916-218-0728 / 916-764-4201

ROSEVILLE OLD TOWN LOFTS
241 NEVADA AVENUE
ROSEVILLE, CA
PRELIMINARY UTILITY PLAN

Drawing of TM-06
Sheet of Total 9
04-02-2019

Know what's below.
Call before you dig.
or (800) 227-2600