
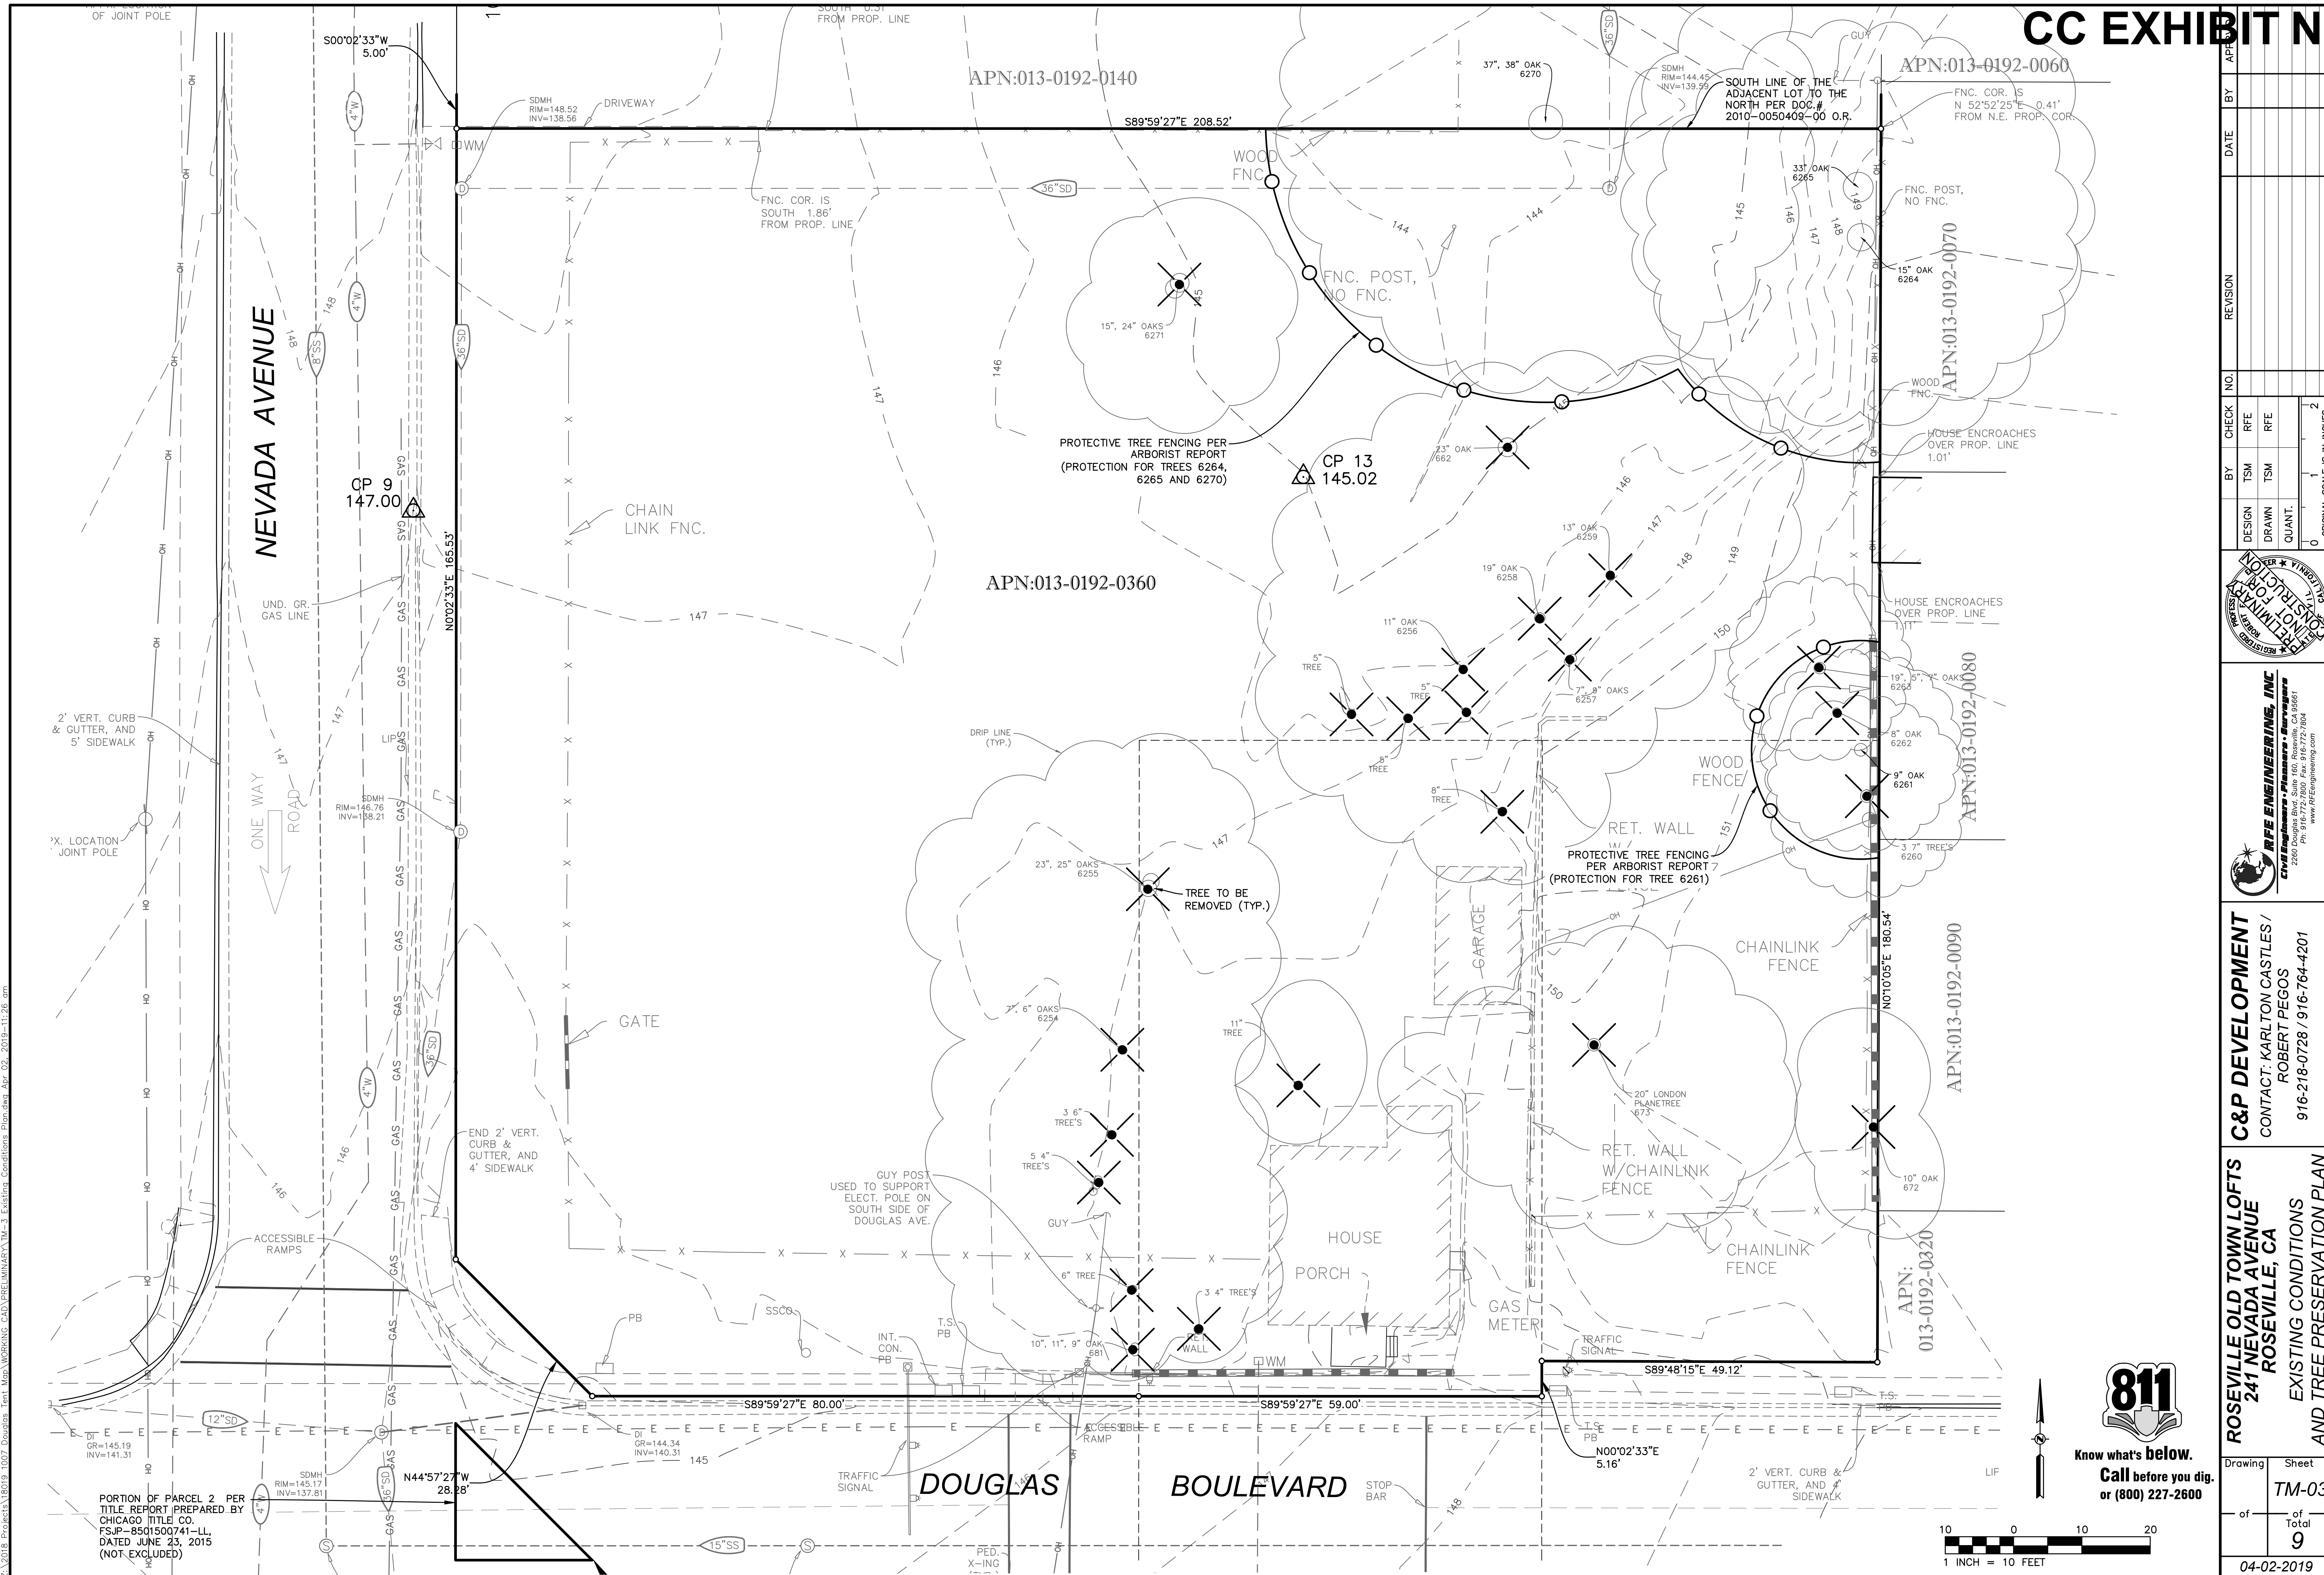


BIT N

 

ROSEVILLE OLD TOWN LOFTS 241 NEVADA AVENUE ROSEVILLE, CA										EXISTING CONDITIONS AND TREE PRESERVATION PLAN									
C&P DEVELOPMENT CONTACT: KARLTON CASTLES / ROBERT PEGOS 916-218-0728 / 916-764-4201										 RFE ENGINEERING, INC. <i>Civil Engineers • Planners • Surveyors</i> 2280 Douglas Blvd., Suite 160, Roseville, CA 95661 Ph: 916-772-7800 Fax: 916-772-7804 www.RFEEngineering.com									
																			
Drawing										Sheet									
of										TM-03-03									
of Total										9									
04-02-2019																			