


PRELIMINARY TREE IMPACT PLAN - ALT 4
THE PLAZA AT BLUE OAKS

1950 BLUE OAKS BLVD
FIDDYMENT F-31
ROSEVILLE, CA

CC EXHIBIT K

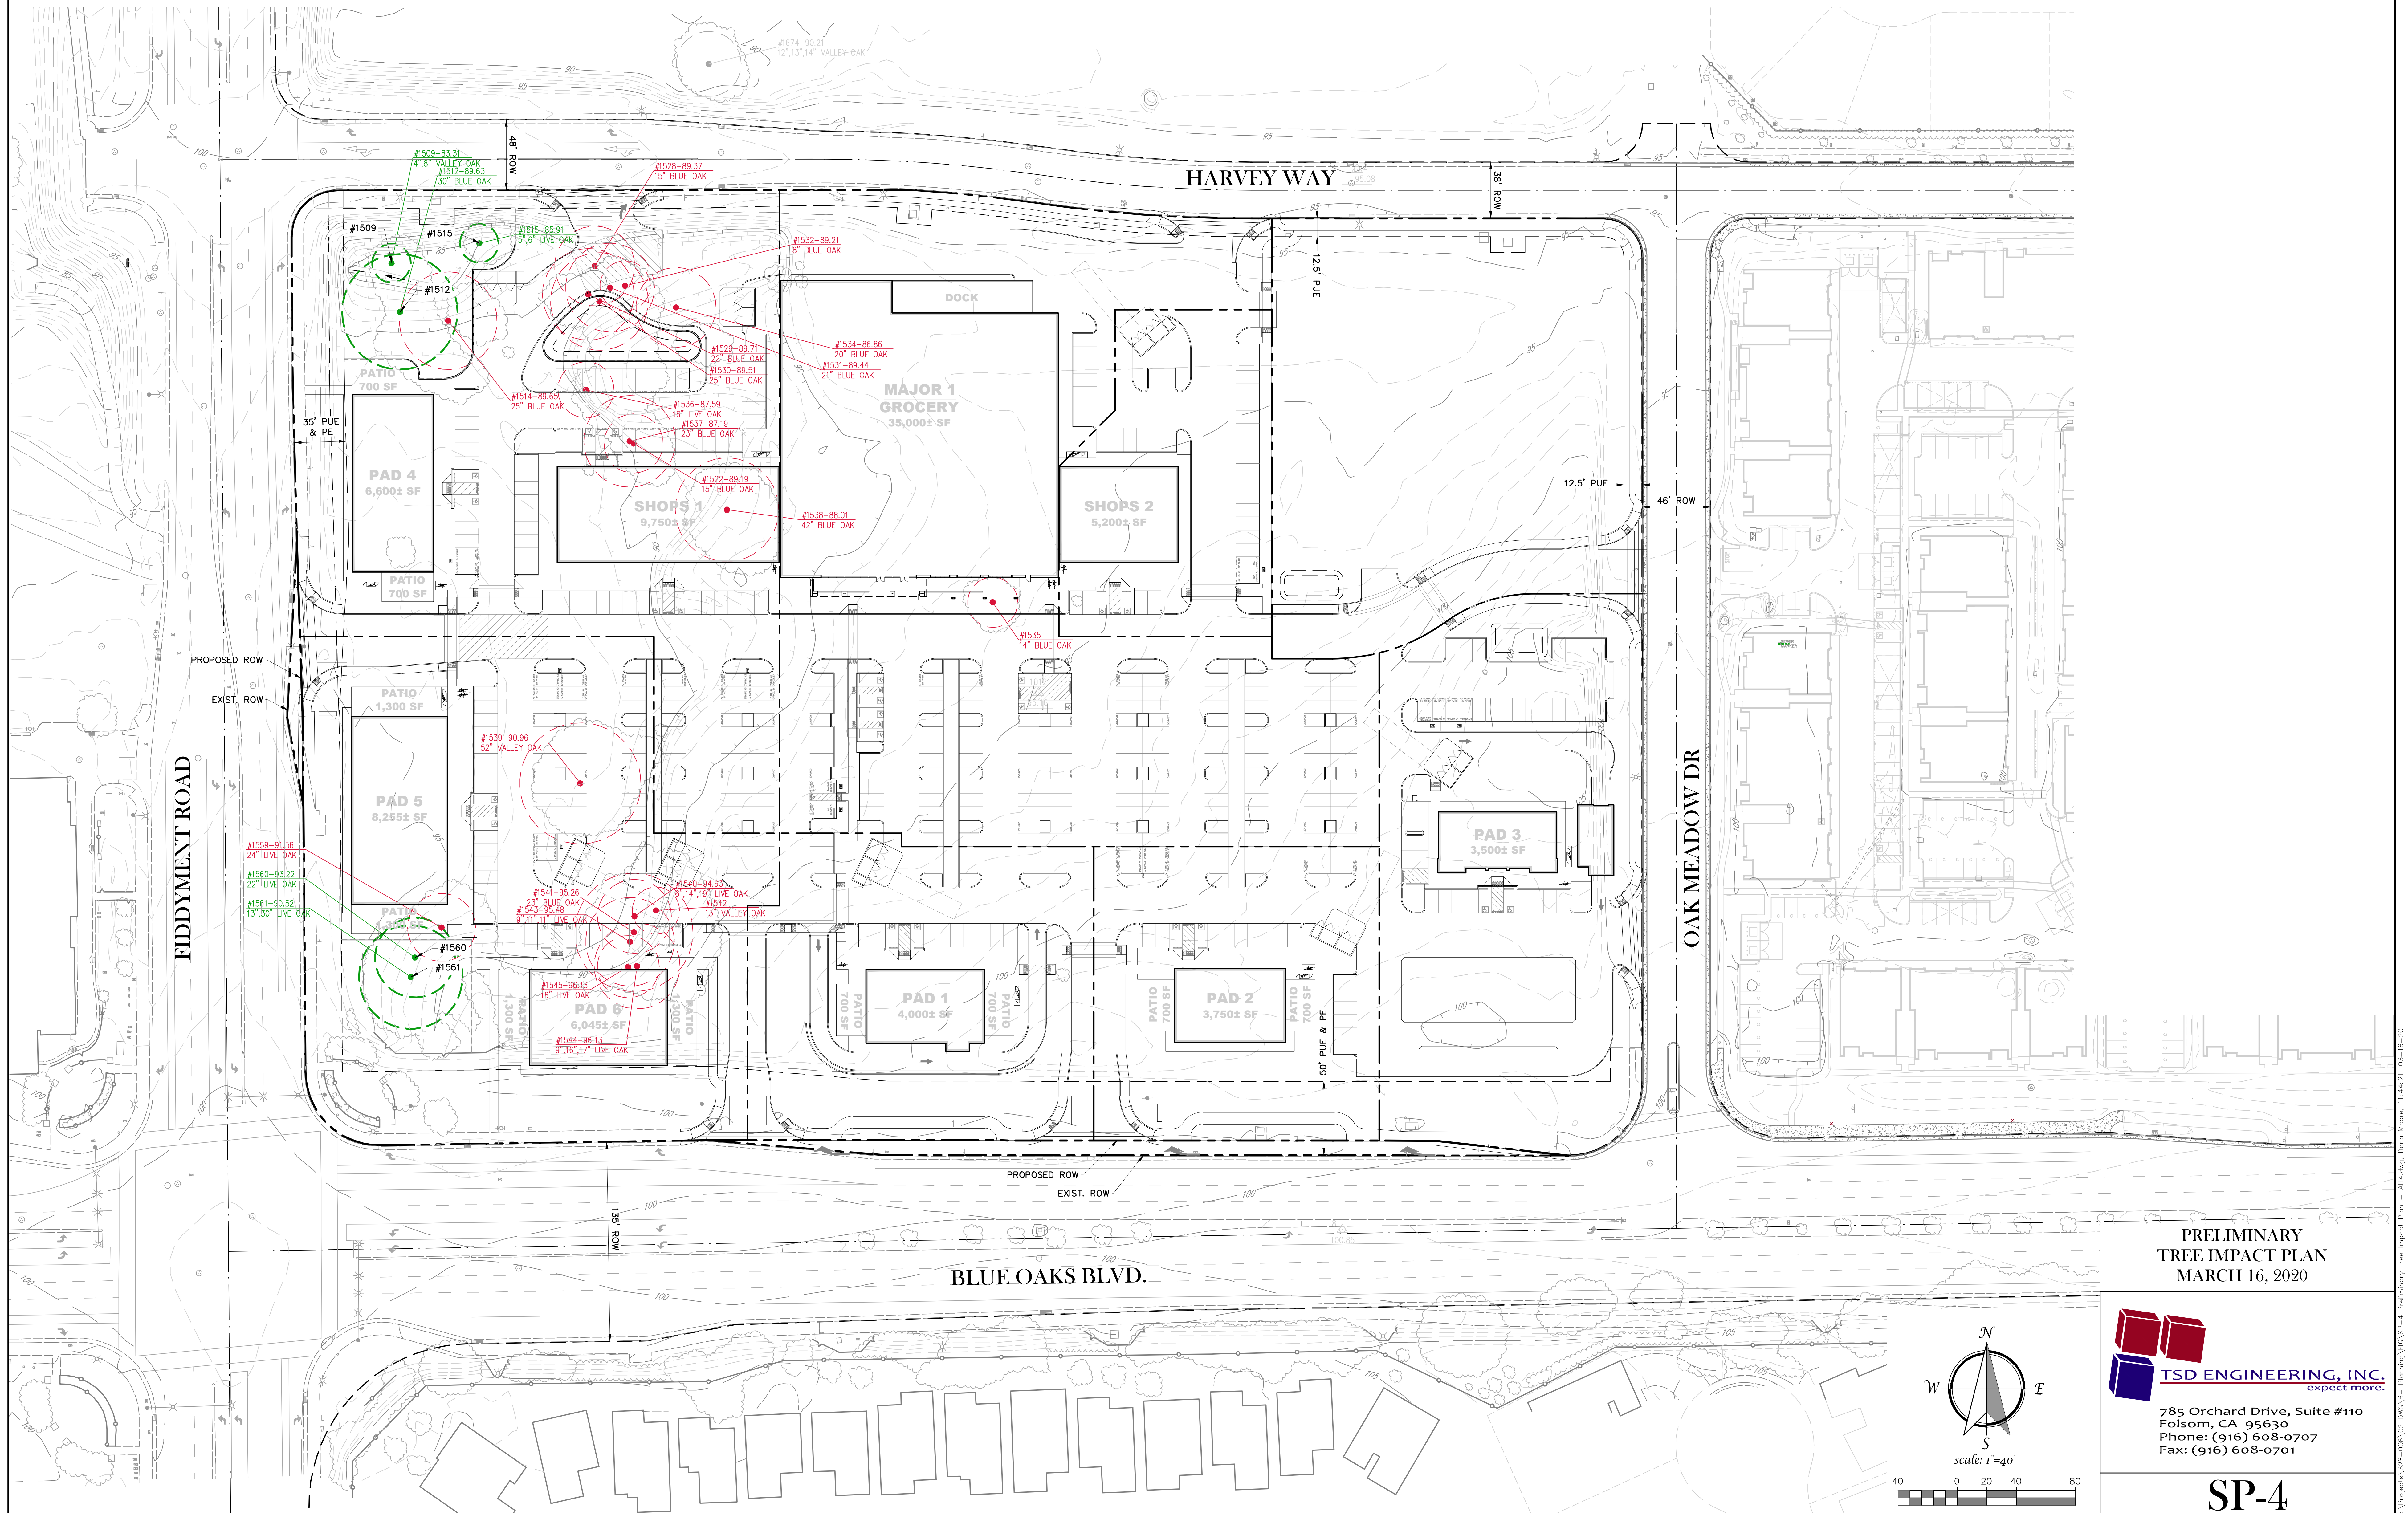

PRELIMINARY
TREE IMPACT PLAN
MARCH 16, 2020

TSD ENGINEERING, INC.
expect more.
785 Orchard Drive, Suite #110
Folsom, CA 95630
Phone: (916) 608-0707
Fax: (916) 608-0701

SP-4