



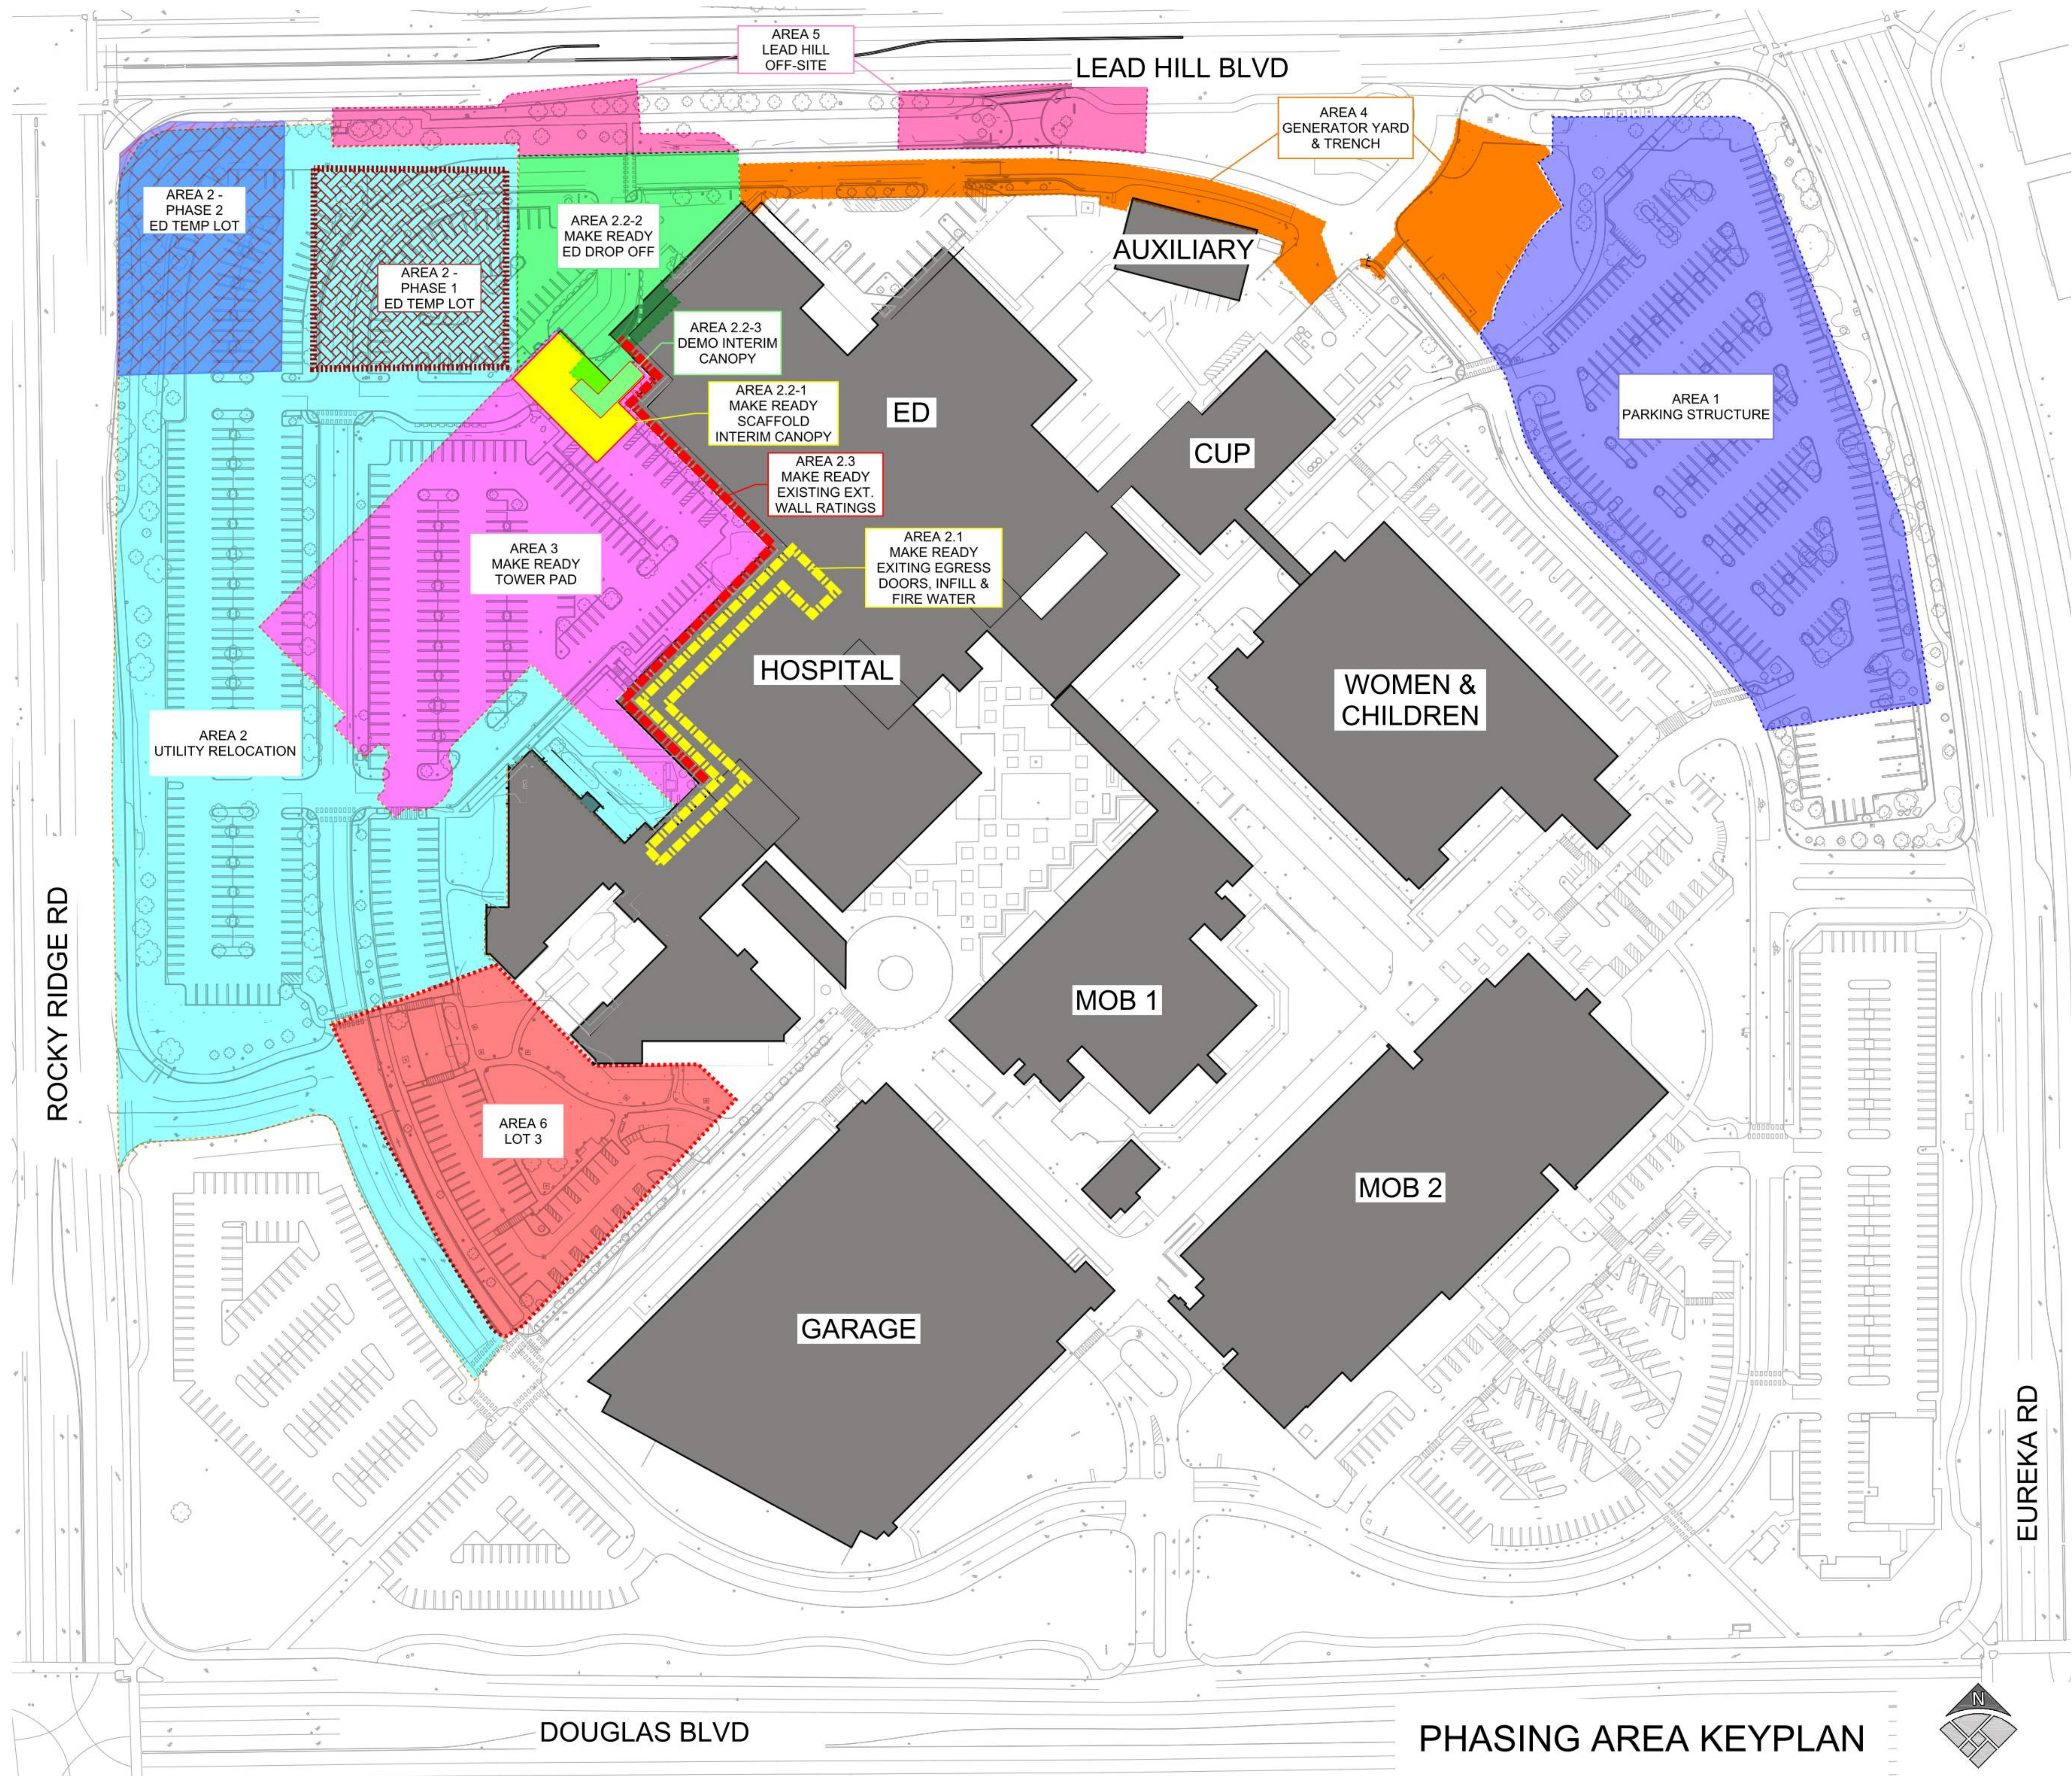

No.	Revision Description	YYYY-MM-DD
1	MPP STAGE 1	2022-02-07
1	MPP STAGE 1 RESPONSE	2022-03-22
1	MPP STAGE 2	2022-05-25
2	MPP STAGE 2 RESPONSE	2022-06-30
3	MPP STAGE 2 RESPONSE 2	2022-08-19

Agency Approval

Key Plan

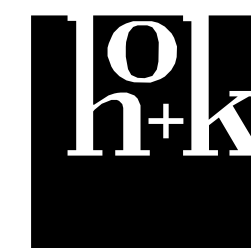

Hellmuth, Obata + Kassabaum, Inc.
One Bush Street, Suite 200
San Francisco, CA 94104 USA
t +1 415 243 0555 f +1 415 882 7763

All reproduction & intellectual property
rights reserved © 2021

BKF ENGINEERS
Civil Engineering
880 9th St, Suite 2300
Sacramento, CA 95814

Professional Seals

NOT FOR
CONSTRUCTION


Facility
**KAISER PERMANENTE
ROSEVILLE MEDICAL
CENTER**
ROSEVILLE, CALIFORNIA

Project
INPATIENT BED TOWER
1600 EUREKA RD
ROSEVILLE, CA 95661

Sheet Title
PHASING KEY PLAN

Scale:	Kaiser Project # CAP015954
	HOK Project # 17.04047.00
Date:	Sheet Number
	G1.01

Original drawing is 42 x 30. Do not scale contents of this drawing.

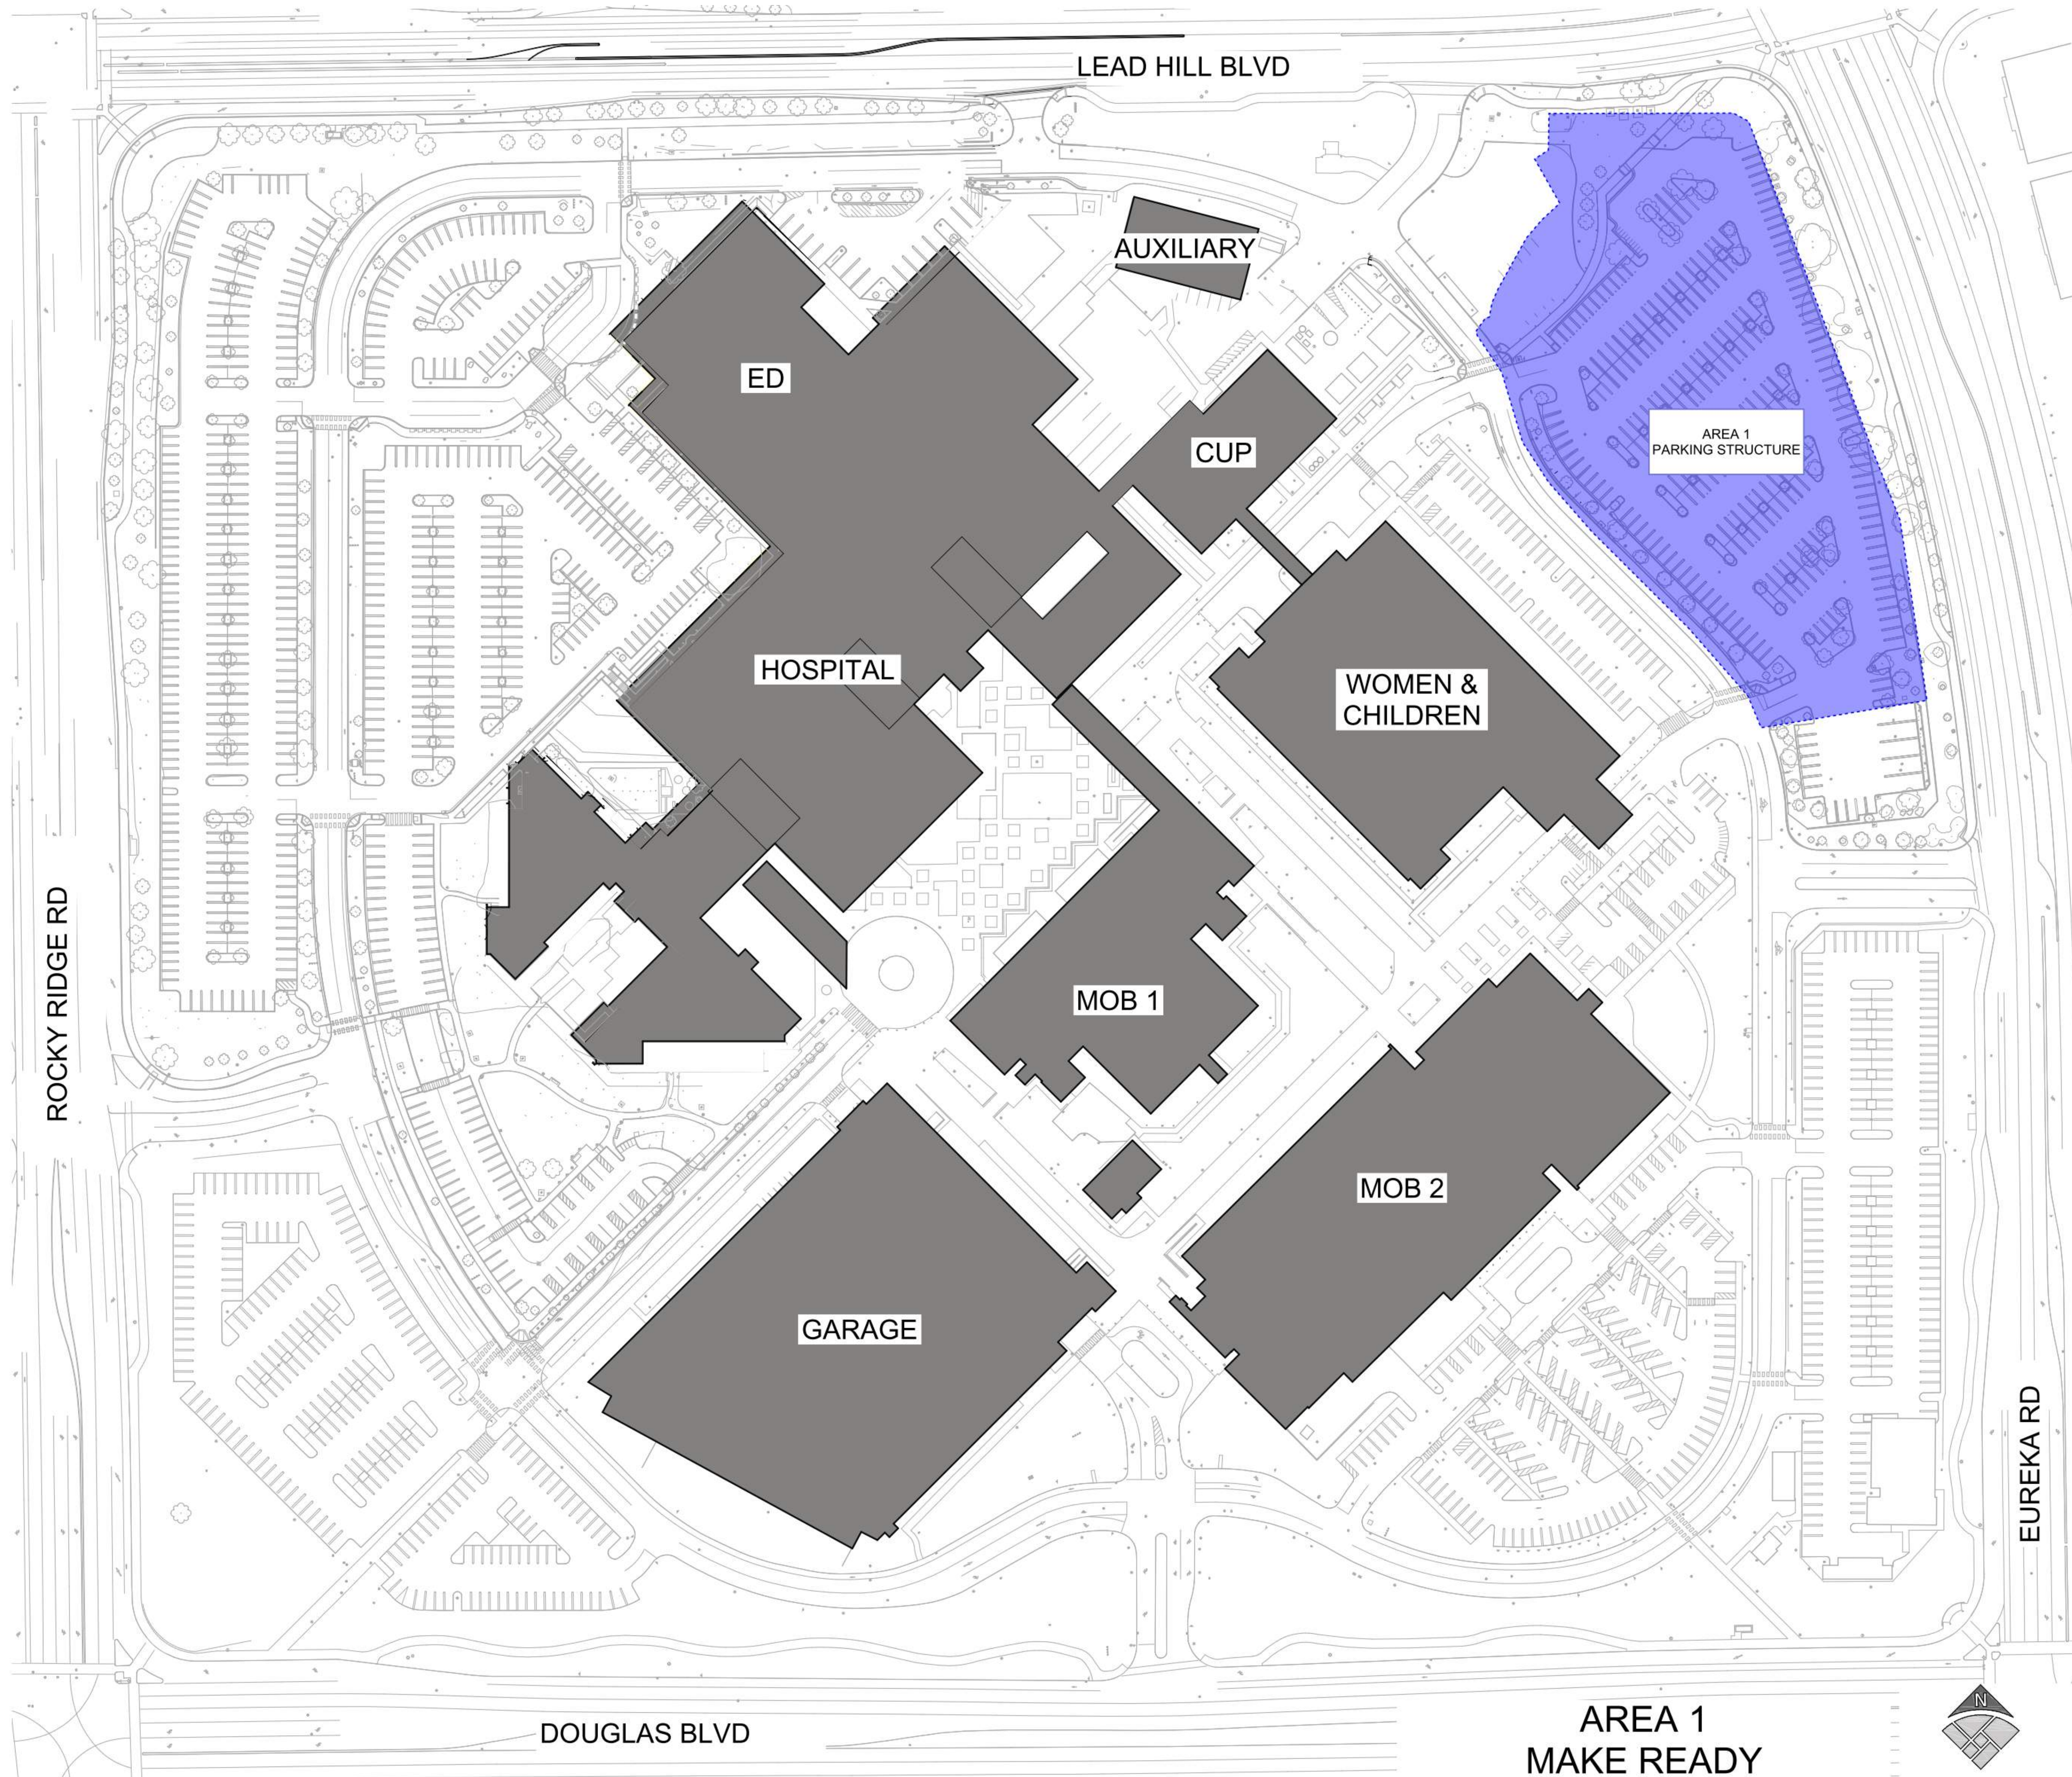

No.	Revision Description	YYYY-MM-DD
	MPP STAGE 1	2022-02-07
1	MPP STAGE 1 RESPONSE	2022-03-22
	MPP STAGE 2	2022-05-25
2	MPP STAGE 2 RESPONSE	2022-06-30
3	MPP STAGE 2 RESPONSE 2	2022-08-19

Agency Approval

Key Plan



Hellmuth, Obata + Kassabaum, Inc.
One Bush Street, Suite 200
San Francisco, CA 94104 USA
t +1 415 243 0555 f +1 415 882 7763

All reproduction & intellectual property
rights reserved © 2021

BKF ENGINEERS
Civil Engineering
880 9th St, Suite 2300
Sacramento, CA 95814

Professional Seals

NOT FOR
CONSTRUCTION


Facility
KAISER PERMANENTE
ROSEVILLE MEDICAL
CENTER
ROSEVILLE, CALIFORNIA

Project
INPATIENT BED TOWER
1600 EUREKA RD
ROSEVILLE, CA 95661

Sheet Title
PHASING PLAN - AREA 1
MAKE READY

Scale:	Kaiser Project # CAP015954
	HOK Project # 17.04047.00
	Sheet Number
Date: 08/19/22	G1.02


Original drawing is 42 x 30. Do not scale contents of this drawing.

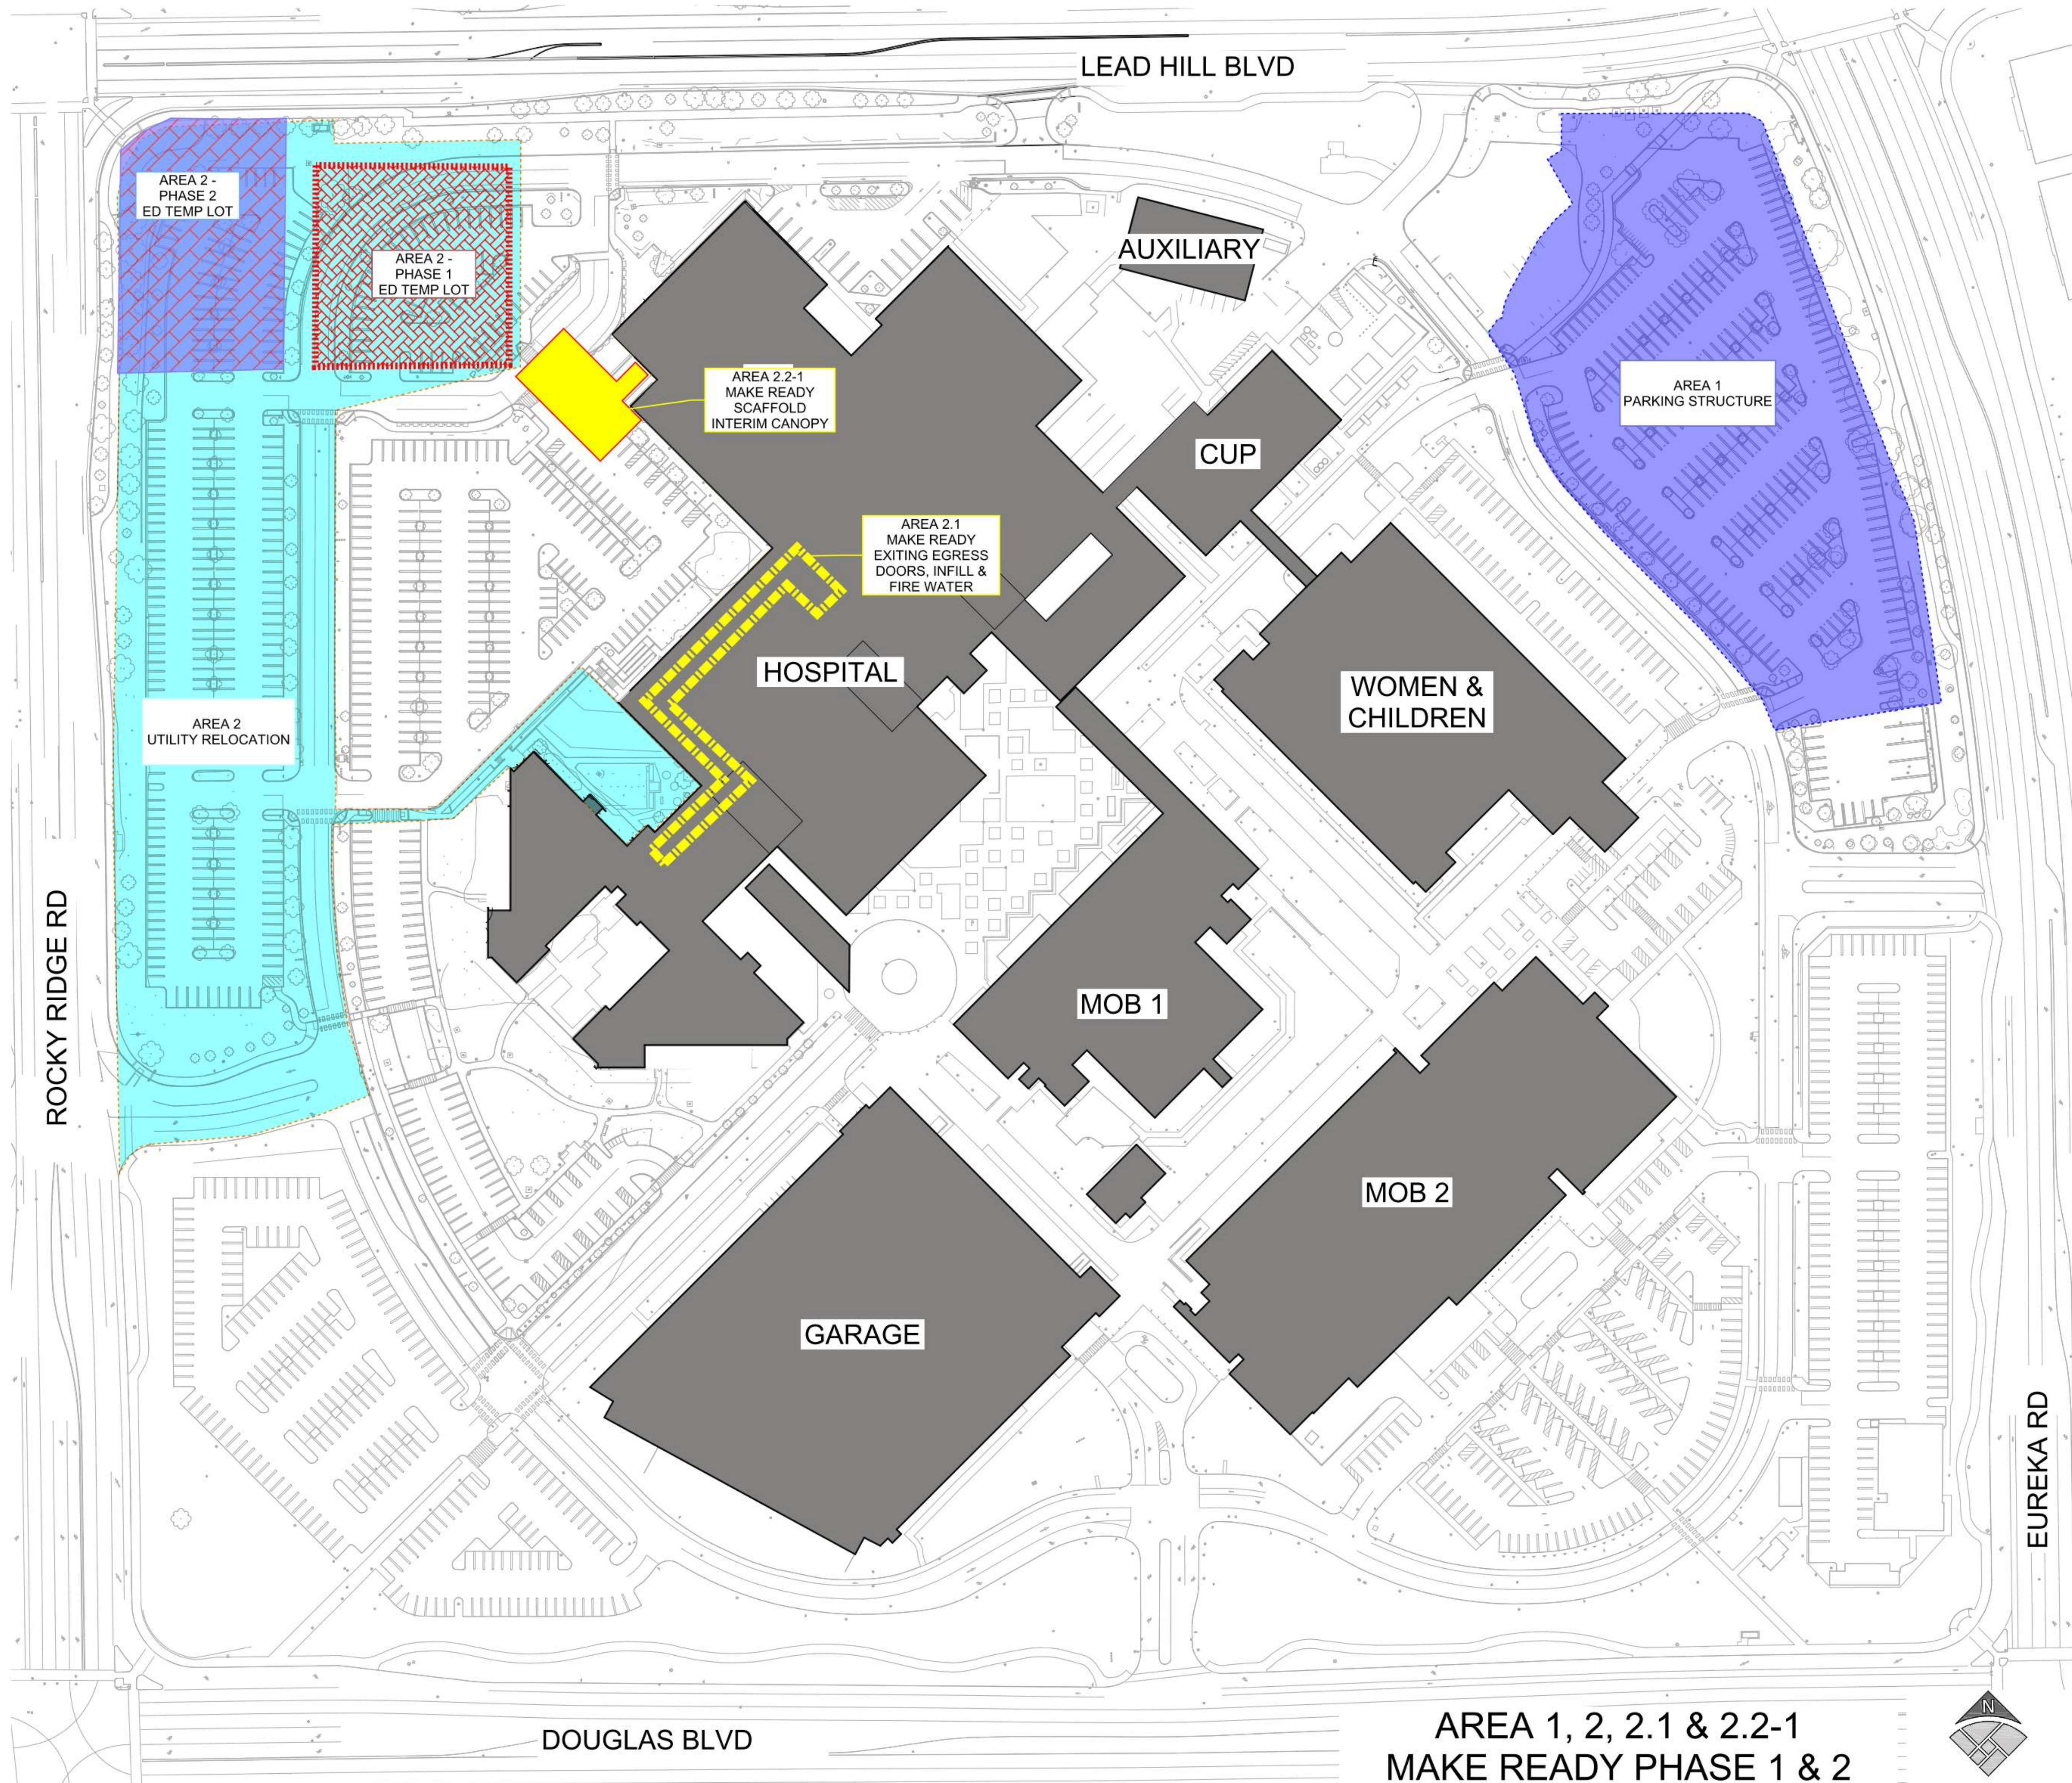

No.	Revision Description	YYYY-MM-DD
	MPP STAGE 1	2022-02-07
1	MPP STAGE 1 RESPONSE	2022-03-22
	MPP STAGE 2	2022-05-25
2	MPP STAGE 2 RESPONSE	2022-06-30
3	MPP STAGE 2 RESPONSE 2	2022-08-19

Agency Approval

Key Plan

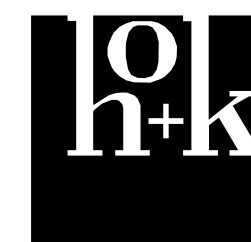

Hellmuth, Obata + Kassabaum, Inc.
One Bush Street, Suite 200
San Francisco, CA 94104 USA
t +1 415 243 0555 f +1 415 882 7763

All reproduction & intellectual property
rights reserved © 2021

BKF ENGINEERS
Civil Engineering
880 9th St, Suite 2300
Sacramento, CA 95814

Professional Seals

NOT FOR
CONSTRUCTION


Facility
KAISER PERMANENTE
ROSEVILLE MEDICAL
CENTER
ROSEVILLE, CALIFORNIA

Project
INPATIENT BED TOWER
1600 EUREKA RD
ROSEVILLE, CA 95661

Sheet Title
PHASING PLAN - AREA 1, 2,
2.1 & 2.2-1 MAKE READY
PHASE 1 & 2

Scale:	Kaiser Project # CAP015954 HOK Project # 17.04047.00 Sheet Number
Date: 08/19/22	G1.03

Original drawing is 42 x 30. Do not scale contents of this drawing.

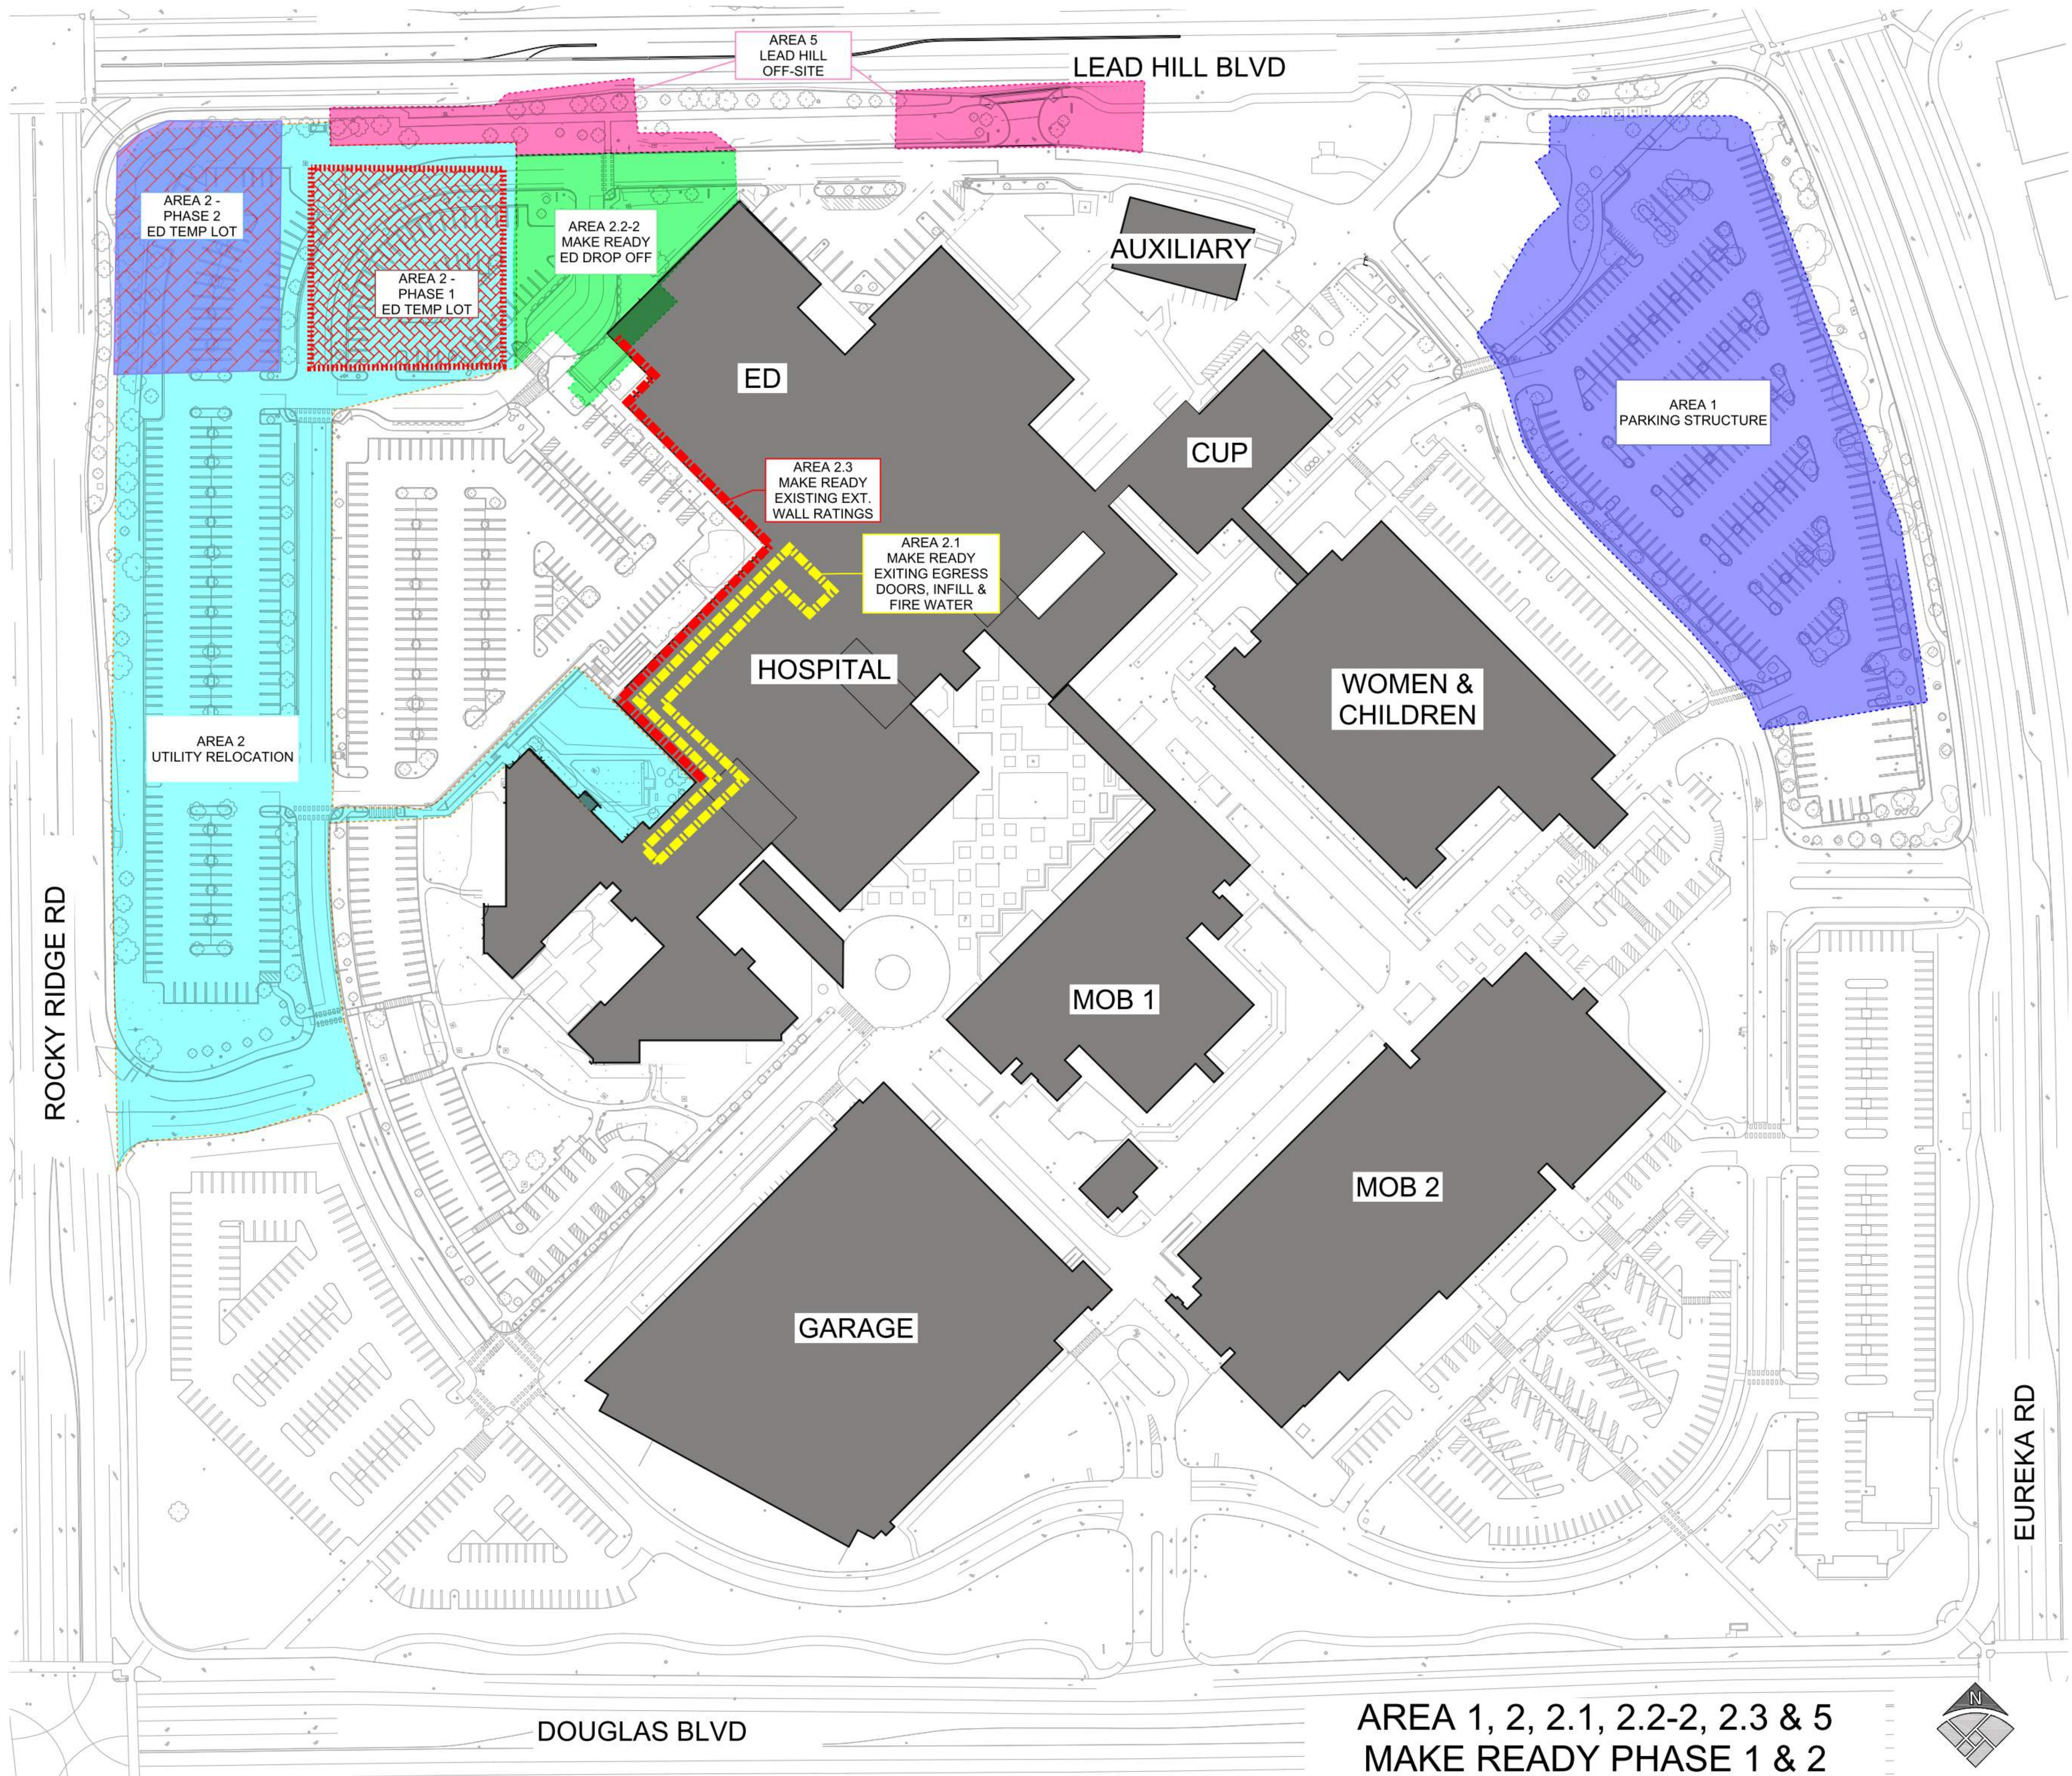

AREA 1, 2, 2.1, 2.2-2, 2.3 & 5
MAKE READY PHASE 1 & 2

No.	Revision Description	YYYY-MM-DD
1	MPP STAGE 1	2022-02-07
1	MPP STAGE 1 RESPONSE	2022-03-22
1	MPP STAGE 2	2022-05-25
2	MPP STAGE 2 RESPONSE	2022-06-30
3	MPP STAGE 2 RESPONSE 2	2022-08-19

Agency Approval

Key Plan



Hellmuth, Obata + Kassabaum, Inc.
One Bush Street, Suite 200
San Francisco, CA 94104 USA
t +1 415 243 0555 f +1 415 882 7763

All reproduction & intellectual property
rights reserved © 2021

BKF ENGINEERS
Civil Engineering
880 9th St, Suite 2300
Sacramento, CA 95814

Professional Seals

NOT FOR
CONSTRUCTION


Facility
**KAISER PERMANENTE
ROSEVILLE MEDICAL
CENTER**
ROSEVILLE, CALIFORNIA

Project
INPATIENT BED TOWER
1600 EUREKA RD
ROSEVILLE, CA 95661

Sheet Title
**PHASING PLAN - AREA 1, 2,
2.1, 2.2-2, 2.3 & 5 MAKE
READY PHASE 1 & 2**

Scale:	Kaiser Project # CAP015954 HOK Project # 17.04047.00 Sheet Number
Date: 08/19/22	G1.04

Original drawing is 42 x 30. Do not scale contents of this drawing.

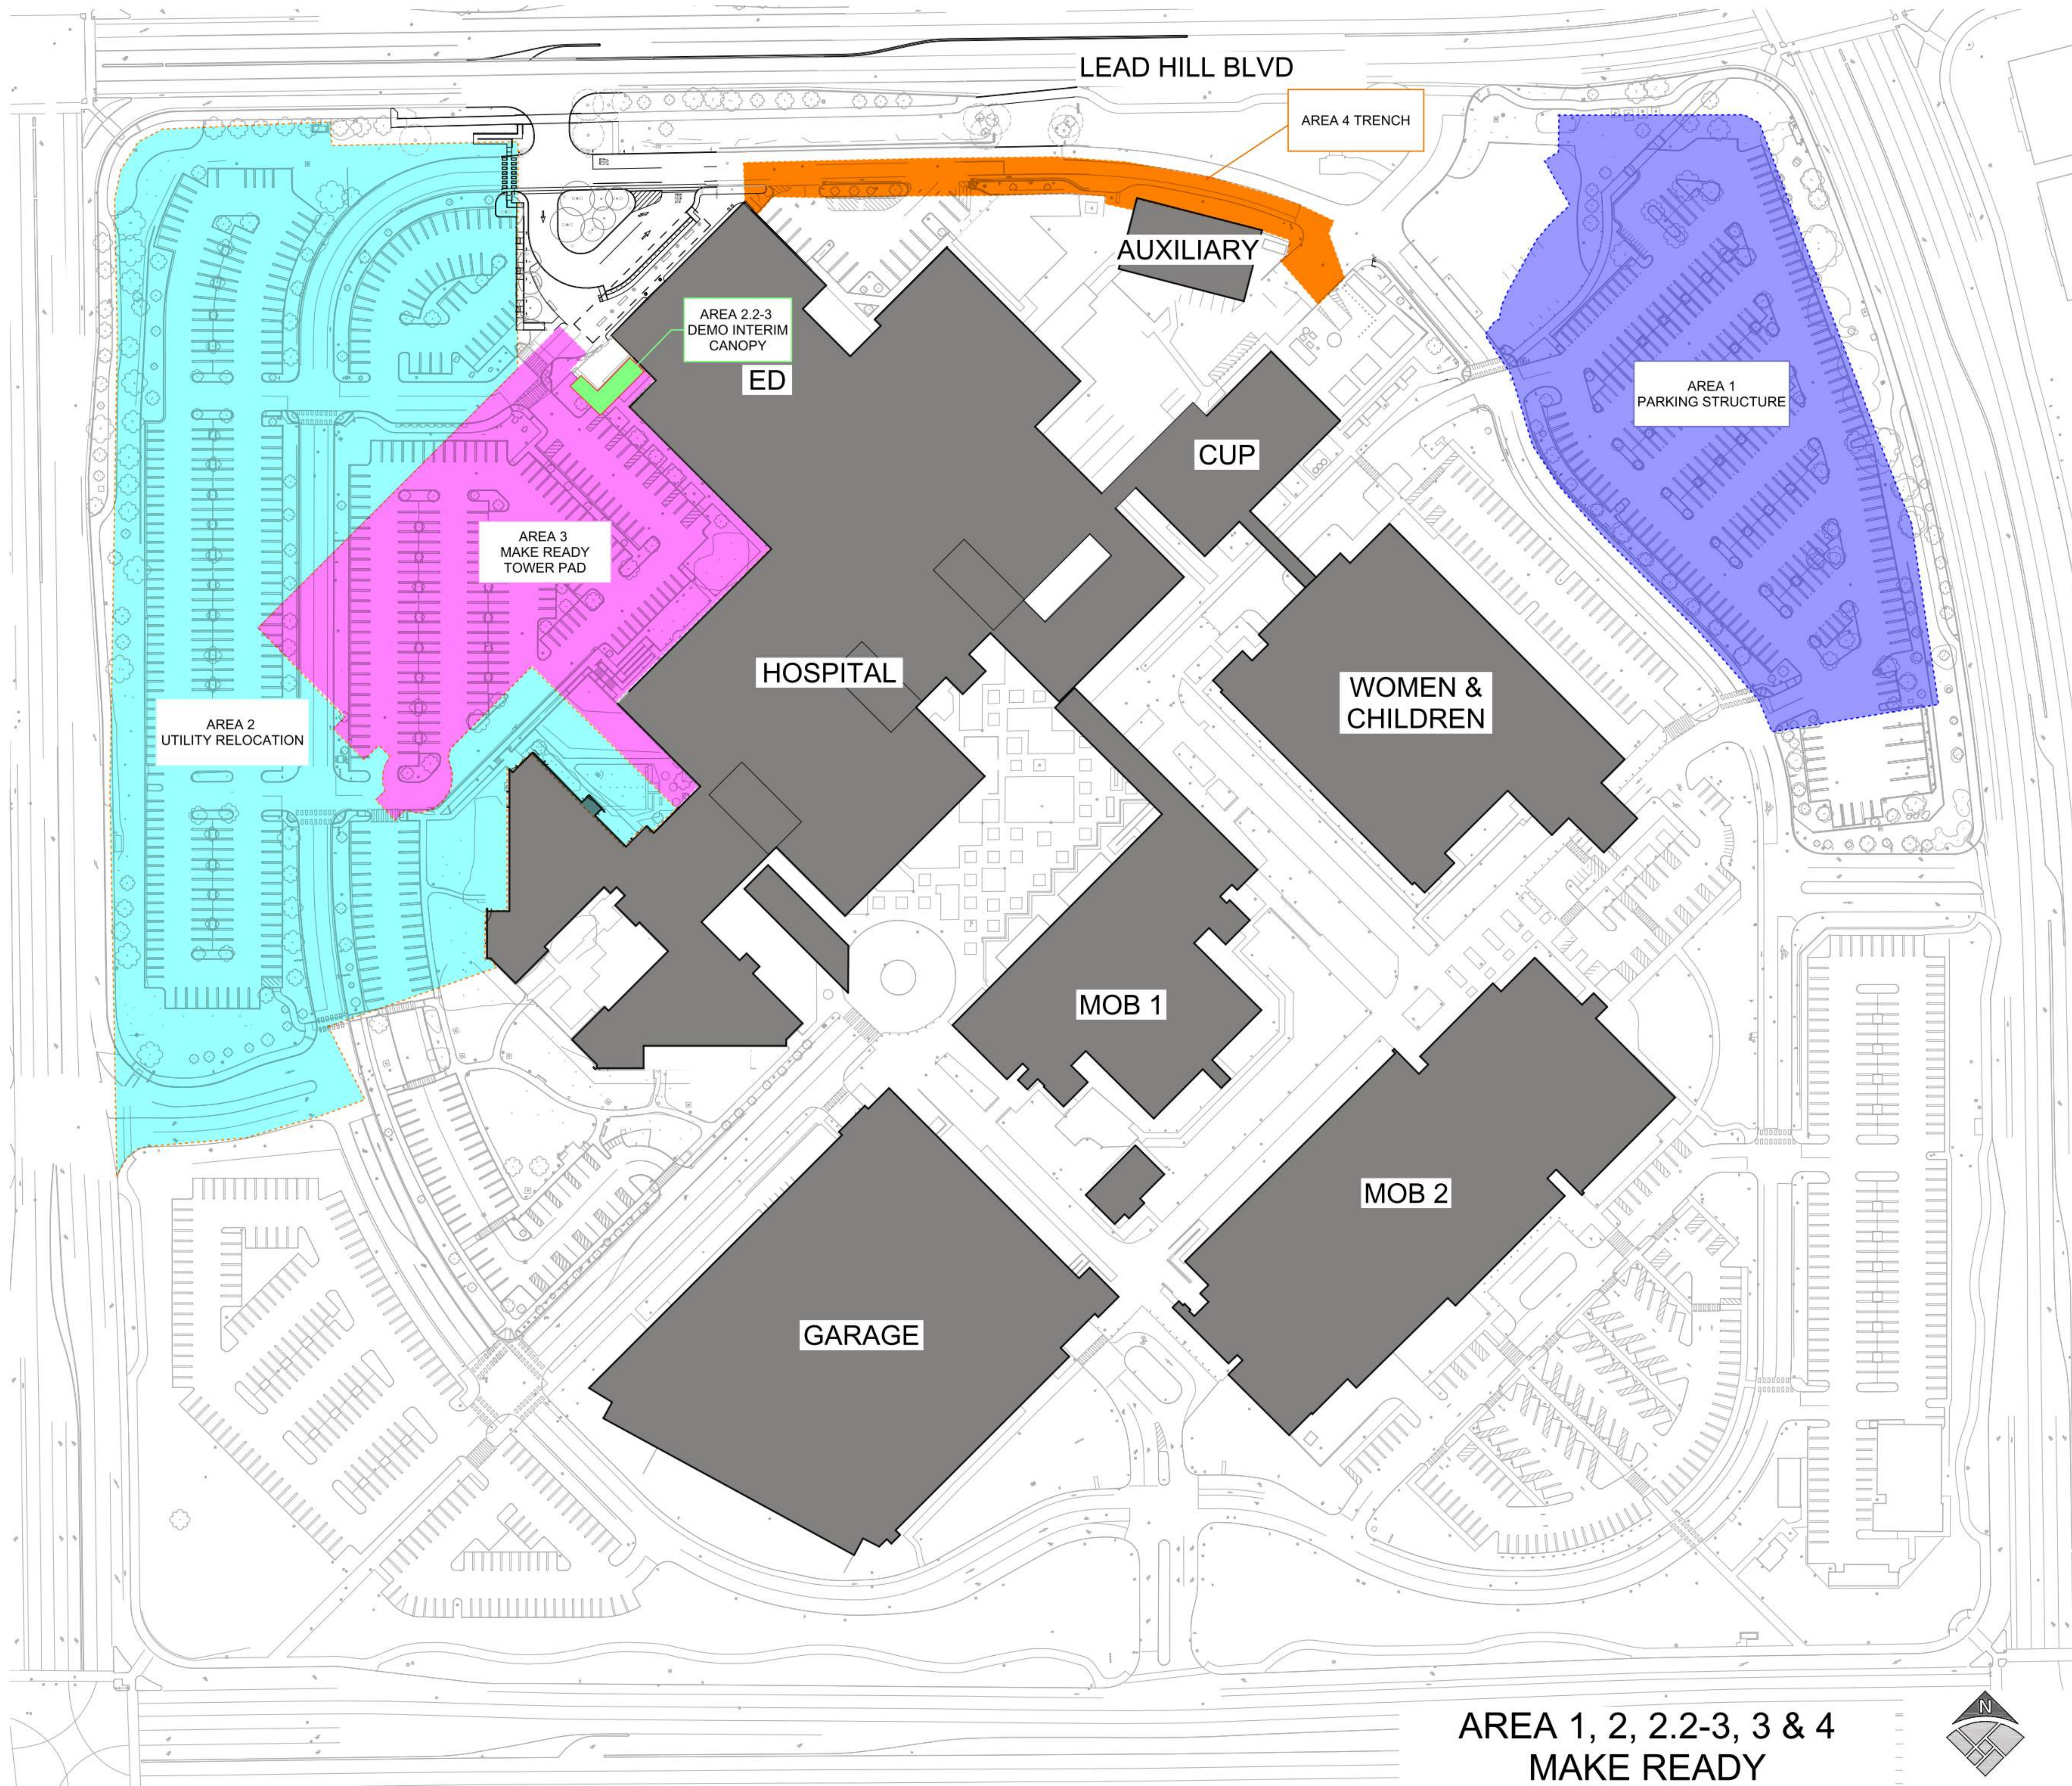

AREA 1, 2, 2.2-3, 3 & 4
MAKE READY

No.	Revision Description	YYYY-MM-DD
1	MPP STAGE 1	2022-02-07
1	MPP STAGE 1 RESPONSE	2022-03-22
1	MPP STAGE 2	2022-05-25
2	MPP STAGE 2 RESPONSE	2022-06-30
3	MPP STAGE 2 RESPONSE 2	2022-08-19

Agency Approval

Key Plan



Hellmuth, Obata + Kassabaum, Inc.
One Bush Street, Suite 200
San Francisco, CA 94104 USA
t +1 415 243 0555 f +1 415 882 7763

All reproduction & intellectual property
rights reserved © 2021

BKF ENGINEERS
Civil Engineering
880 9th St, Suite 2300
Sacramento, CA 95814

Professional Seals

NOT FOR
CONSTRUCTION


Facility
**KAISER PERMANENTE
ROSEVILLE MEDICAL
CENTER**
ROSEVILLE, CALIFORNIA

Project
INPATIENT BED TOWER
1600 EUREKA RD
ROSEVILLE, CA 95661

Sheet Title
**PHASING PLAN - AREA 1, 2,
2.2-3, 3 & 4 MAKE READY**

Scale:	Kaiser Project # CAP015954
	HOK Project # 17.04047.00
	Sheet Number
Date: 08/19/22	G1.05

Original drawing is 42 x 30. Do not scale contents of this drawing.

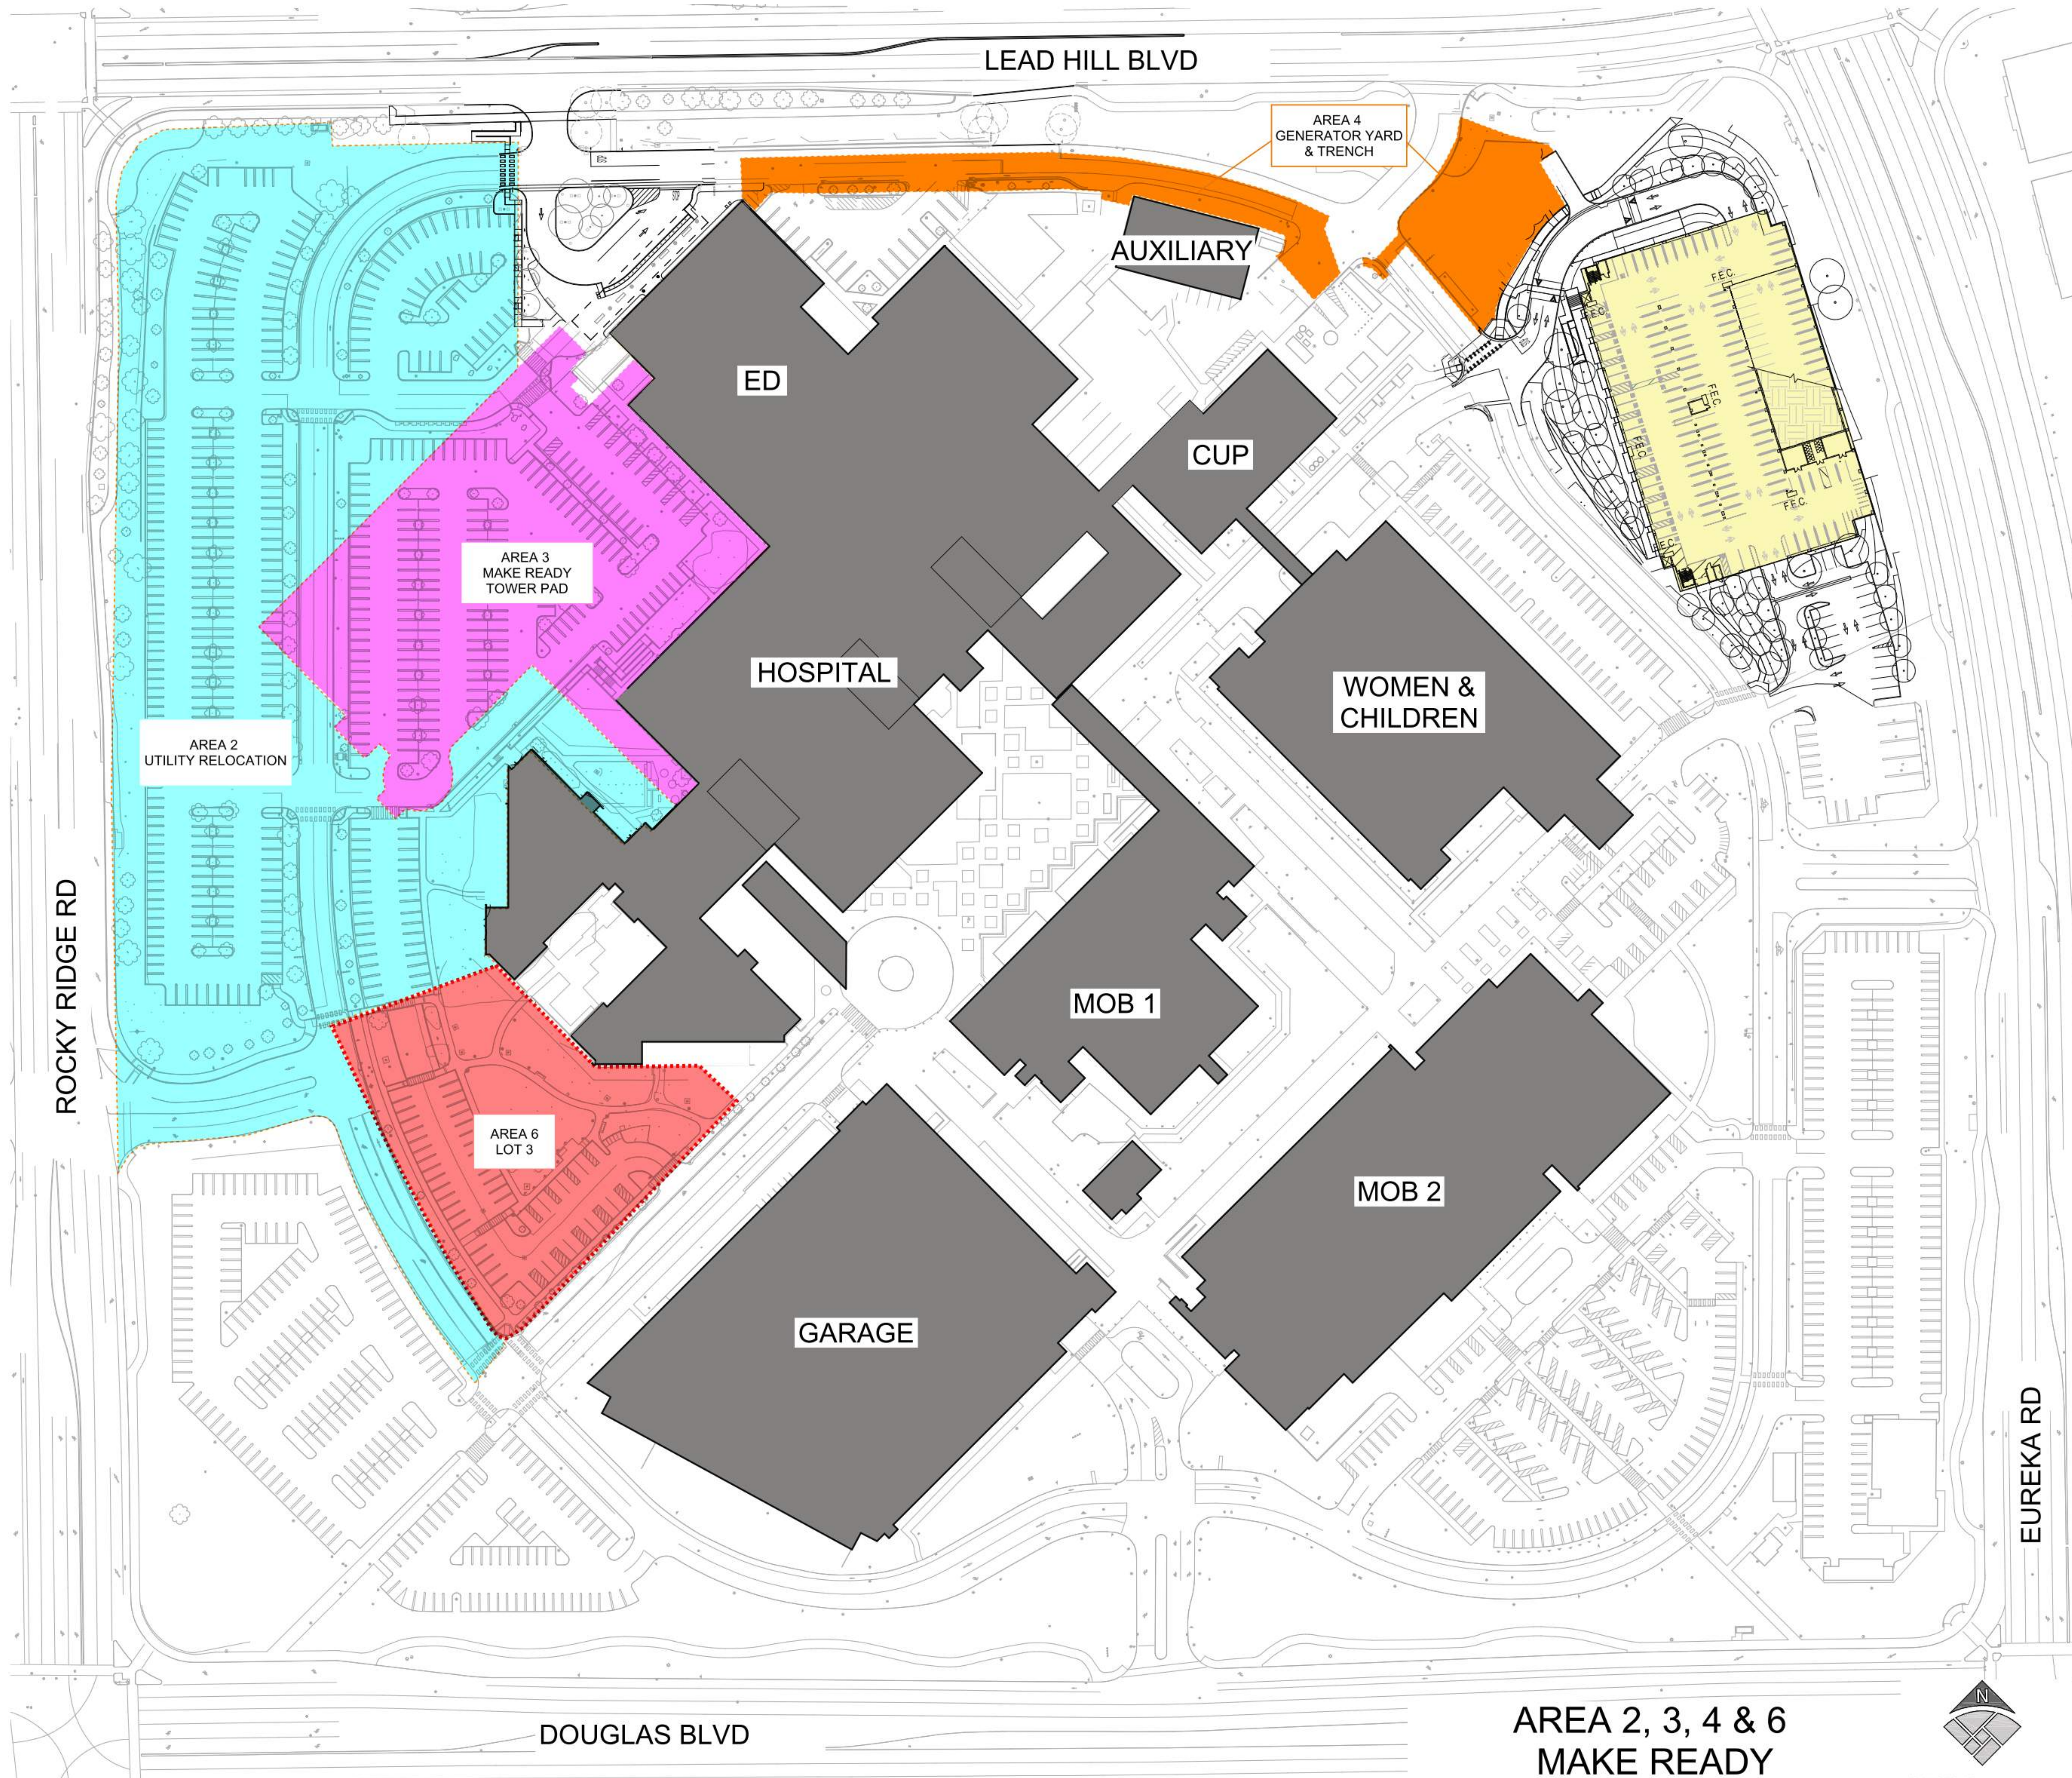

AREA 2, 3, 4 & 6
MAKE READY

No.	Revision Description	YYYY-MM-DD
1	MPP STAGE 1	2022-02-07
1	MPP STAGE 1 RESPONSE	2022-03-22
1	MPP STAGE 2	2022-05-25
2	MPP STAGE 2 RESPONSE	2022-06-30
3	MPP STAGE 2 RESPONSE 2	2022-08-19

Agency Approval

Key Plan



Hellmuth, Obata + Kassabaum, Inc.
One Bush Street, Suite 200
San Francisco, CA 94104 USA
t +1 415 243 0555 f +1 415 882 7763

All reproduction & intellectual property
rights reserved © 2021

BKF ENGINEERS
Civil Engineering
880 9th St, Suite 2300
Sacramento, CA 95814

Professional Seals

NOT FOR
CONSTRUCTION


Facility
KAISER PERMANENTE
ROSEVILLE MEDICAL
CENTER
ROSEVILLE, CALIFORNIA

Project
INPATIENT BED TOWER
1600 EUREKA RD
ROSEVILLE, CA 95661

Sheet Title
PHASING PLAN - AREA 2, 3,
4 & 6 MAKE READY

Scale:	Kaiser Project # CAP015954
	HOK Project # 17.04047.00
Date:	Sheet Number
	G1.06

Original drawing is 42 x 30. Do not scale contents of this drawing.

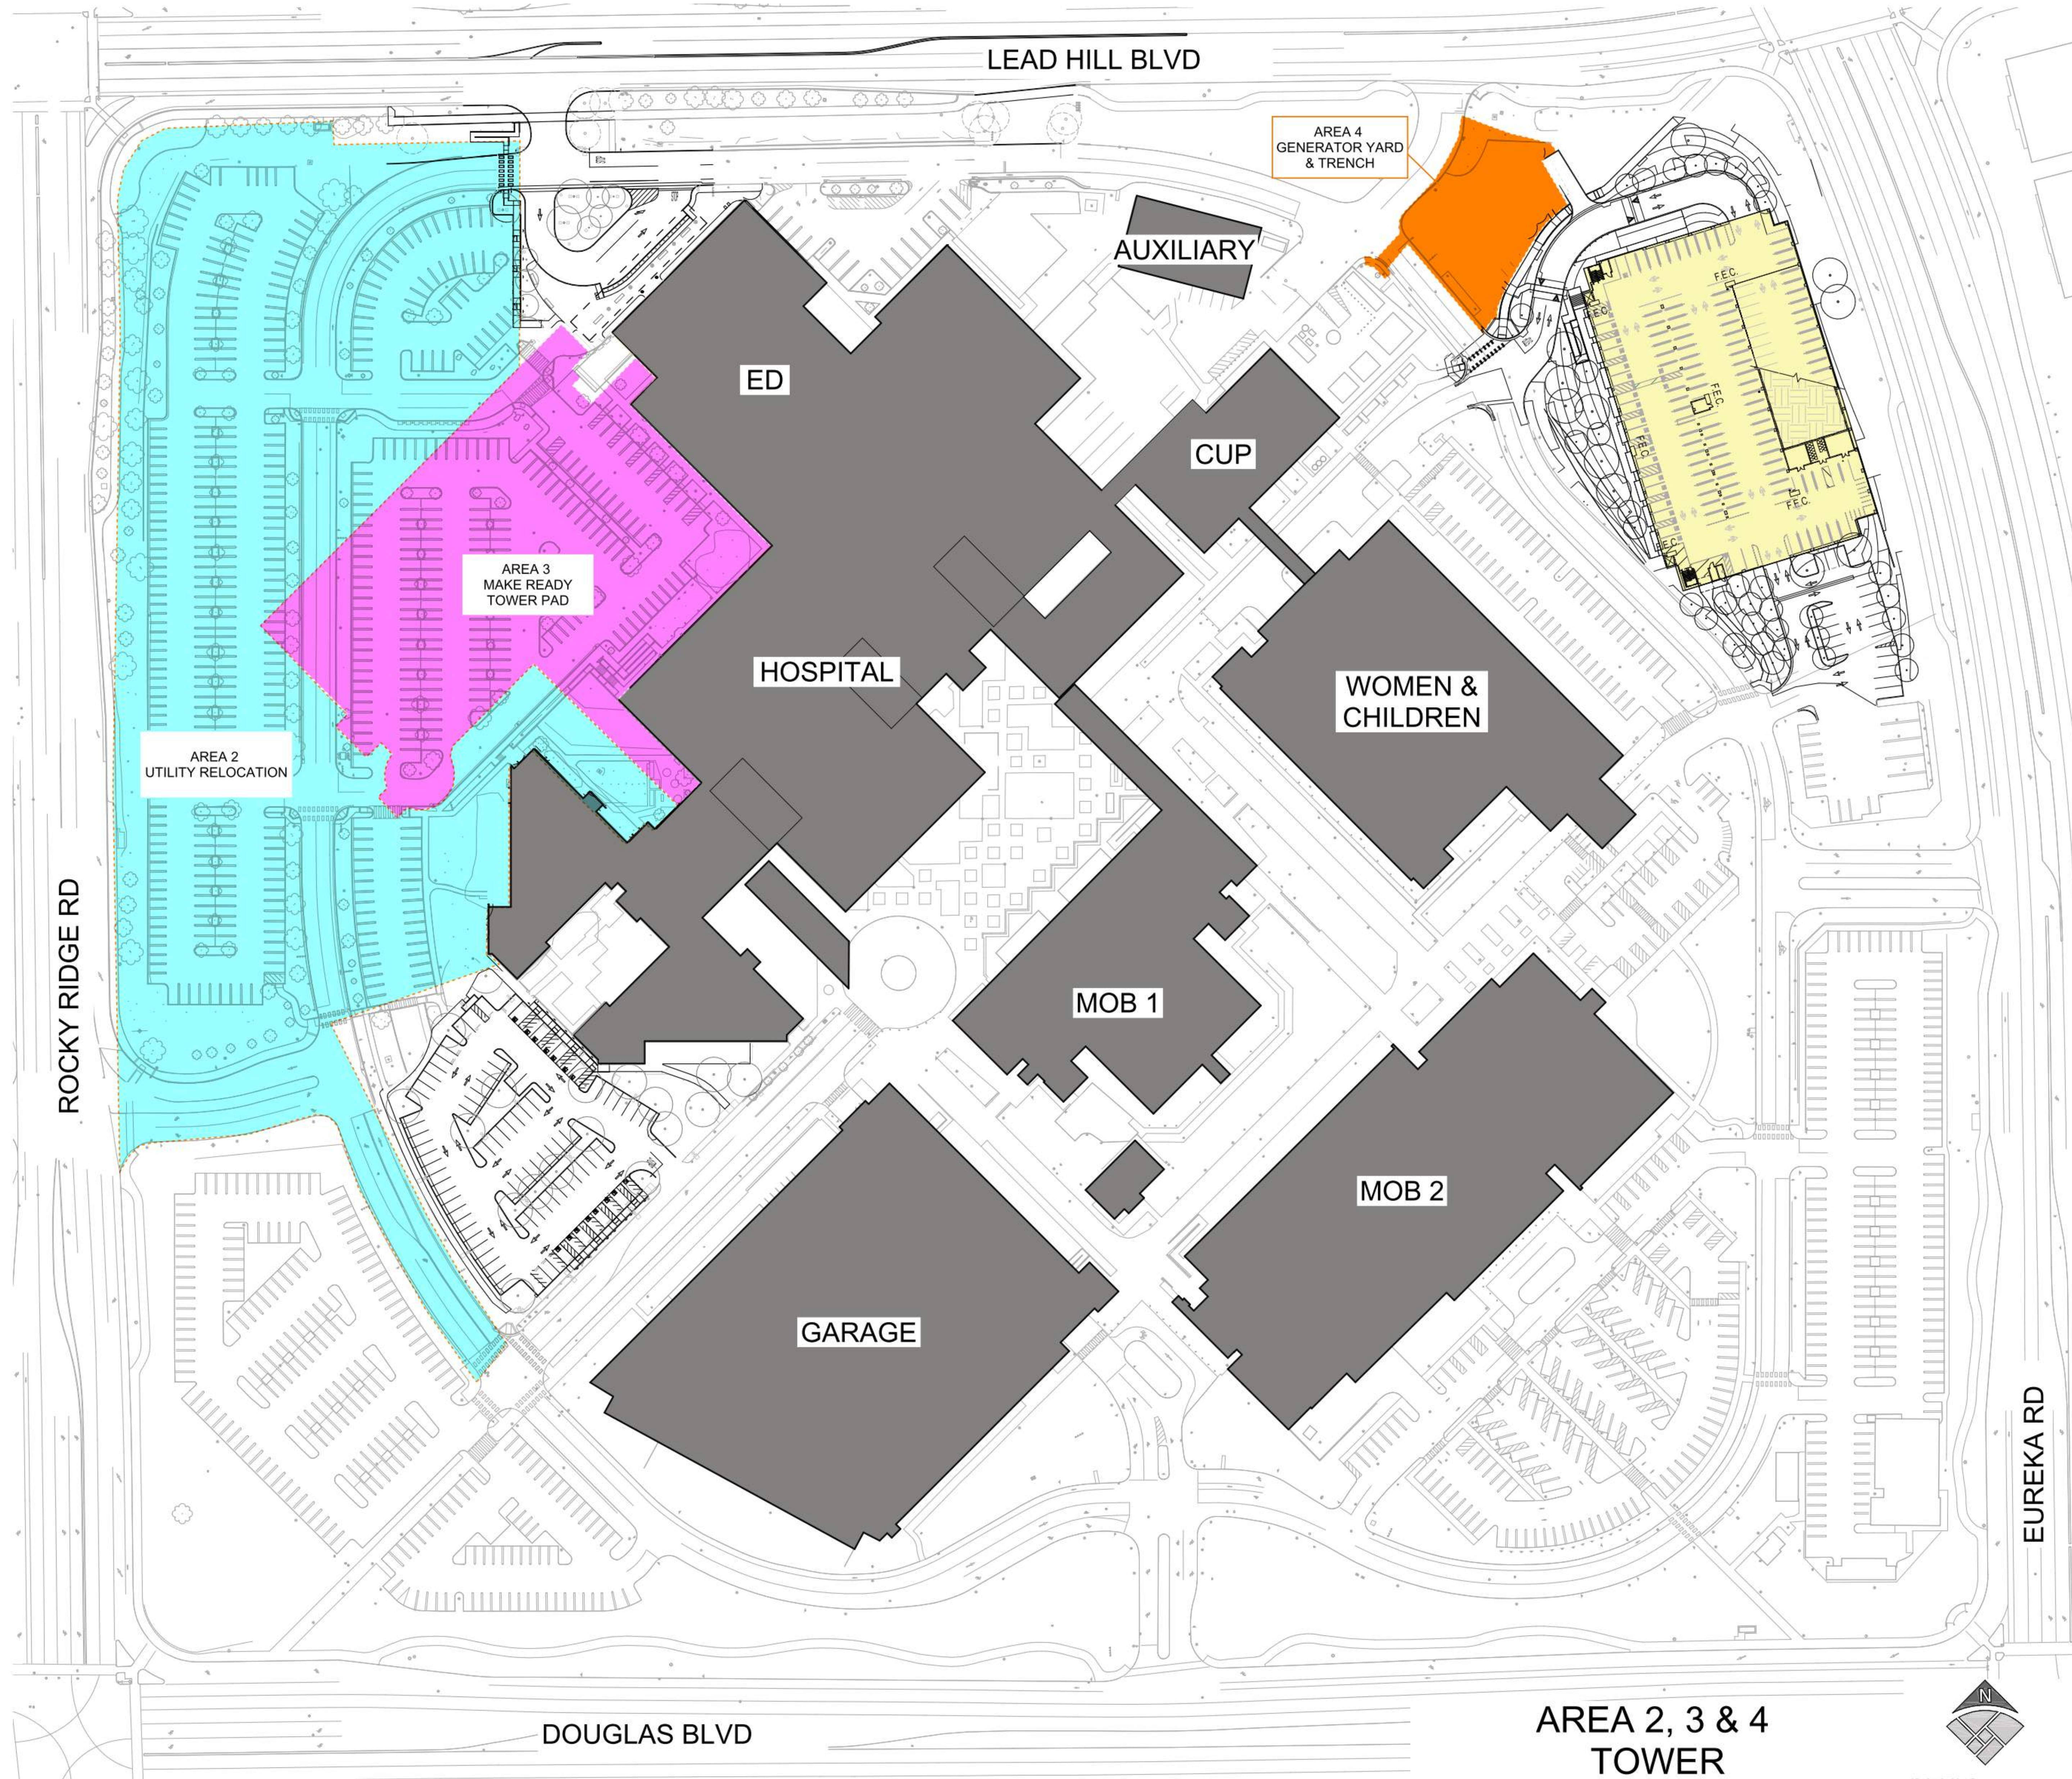

No.	Revision Description	YYYY-MM-DD
1	MPP STAGE 2 RESPONSE	2022-08-30
2	MPP STAGE 2 RESPONSE 2	2022-08-19

Agency Approval

Key Plan



Hellmuth, Obata + Kassabaum, Inc.
One Bush Street, Suite 200
San Francisco, CA 94104 USA
t +1 415 243 0555 f +1 415 882 7763

All reproduction & intellectual property
rights reserved © 2021

BKF ENGINEERS
Civil Engineering
880 9th St, Suite 2300
Sacramento, CA 95814

Professional Seals

NOT FOR
CONSTRUCTION


Facility
KAISER PERMANENTE
ROSEVILLE MEDICAL
CENTER
ROSEVILLE, CALIFORNIA

Project
INPATIENT BED TOWER
1600 EUREKA RD
ROSEVILLE, CA 95661

Sheet Title
PHASING PLAN - AREA 2, 3 &
4 TOWER

Scale:	Kaiser Project # CAP015954 HOK Project # 17.04047.00 Sheet Number
Date: 08/19/22	G1.07

Original drawing is 42 x 30. Do not scale contents of this drawing.

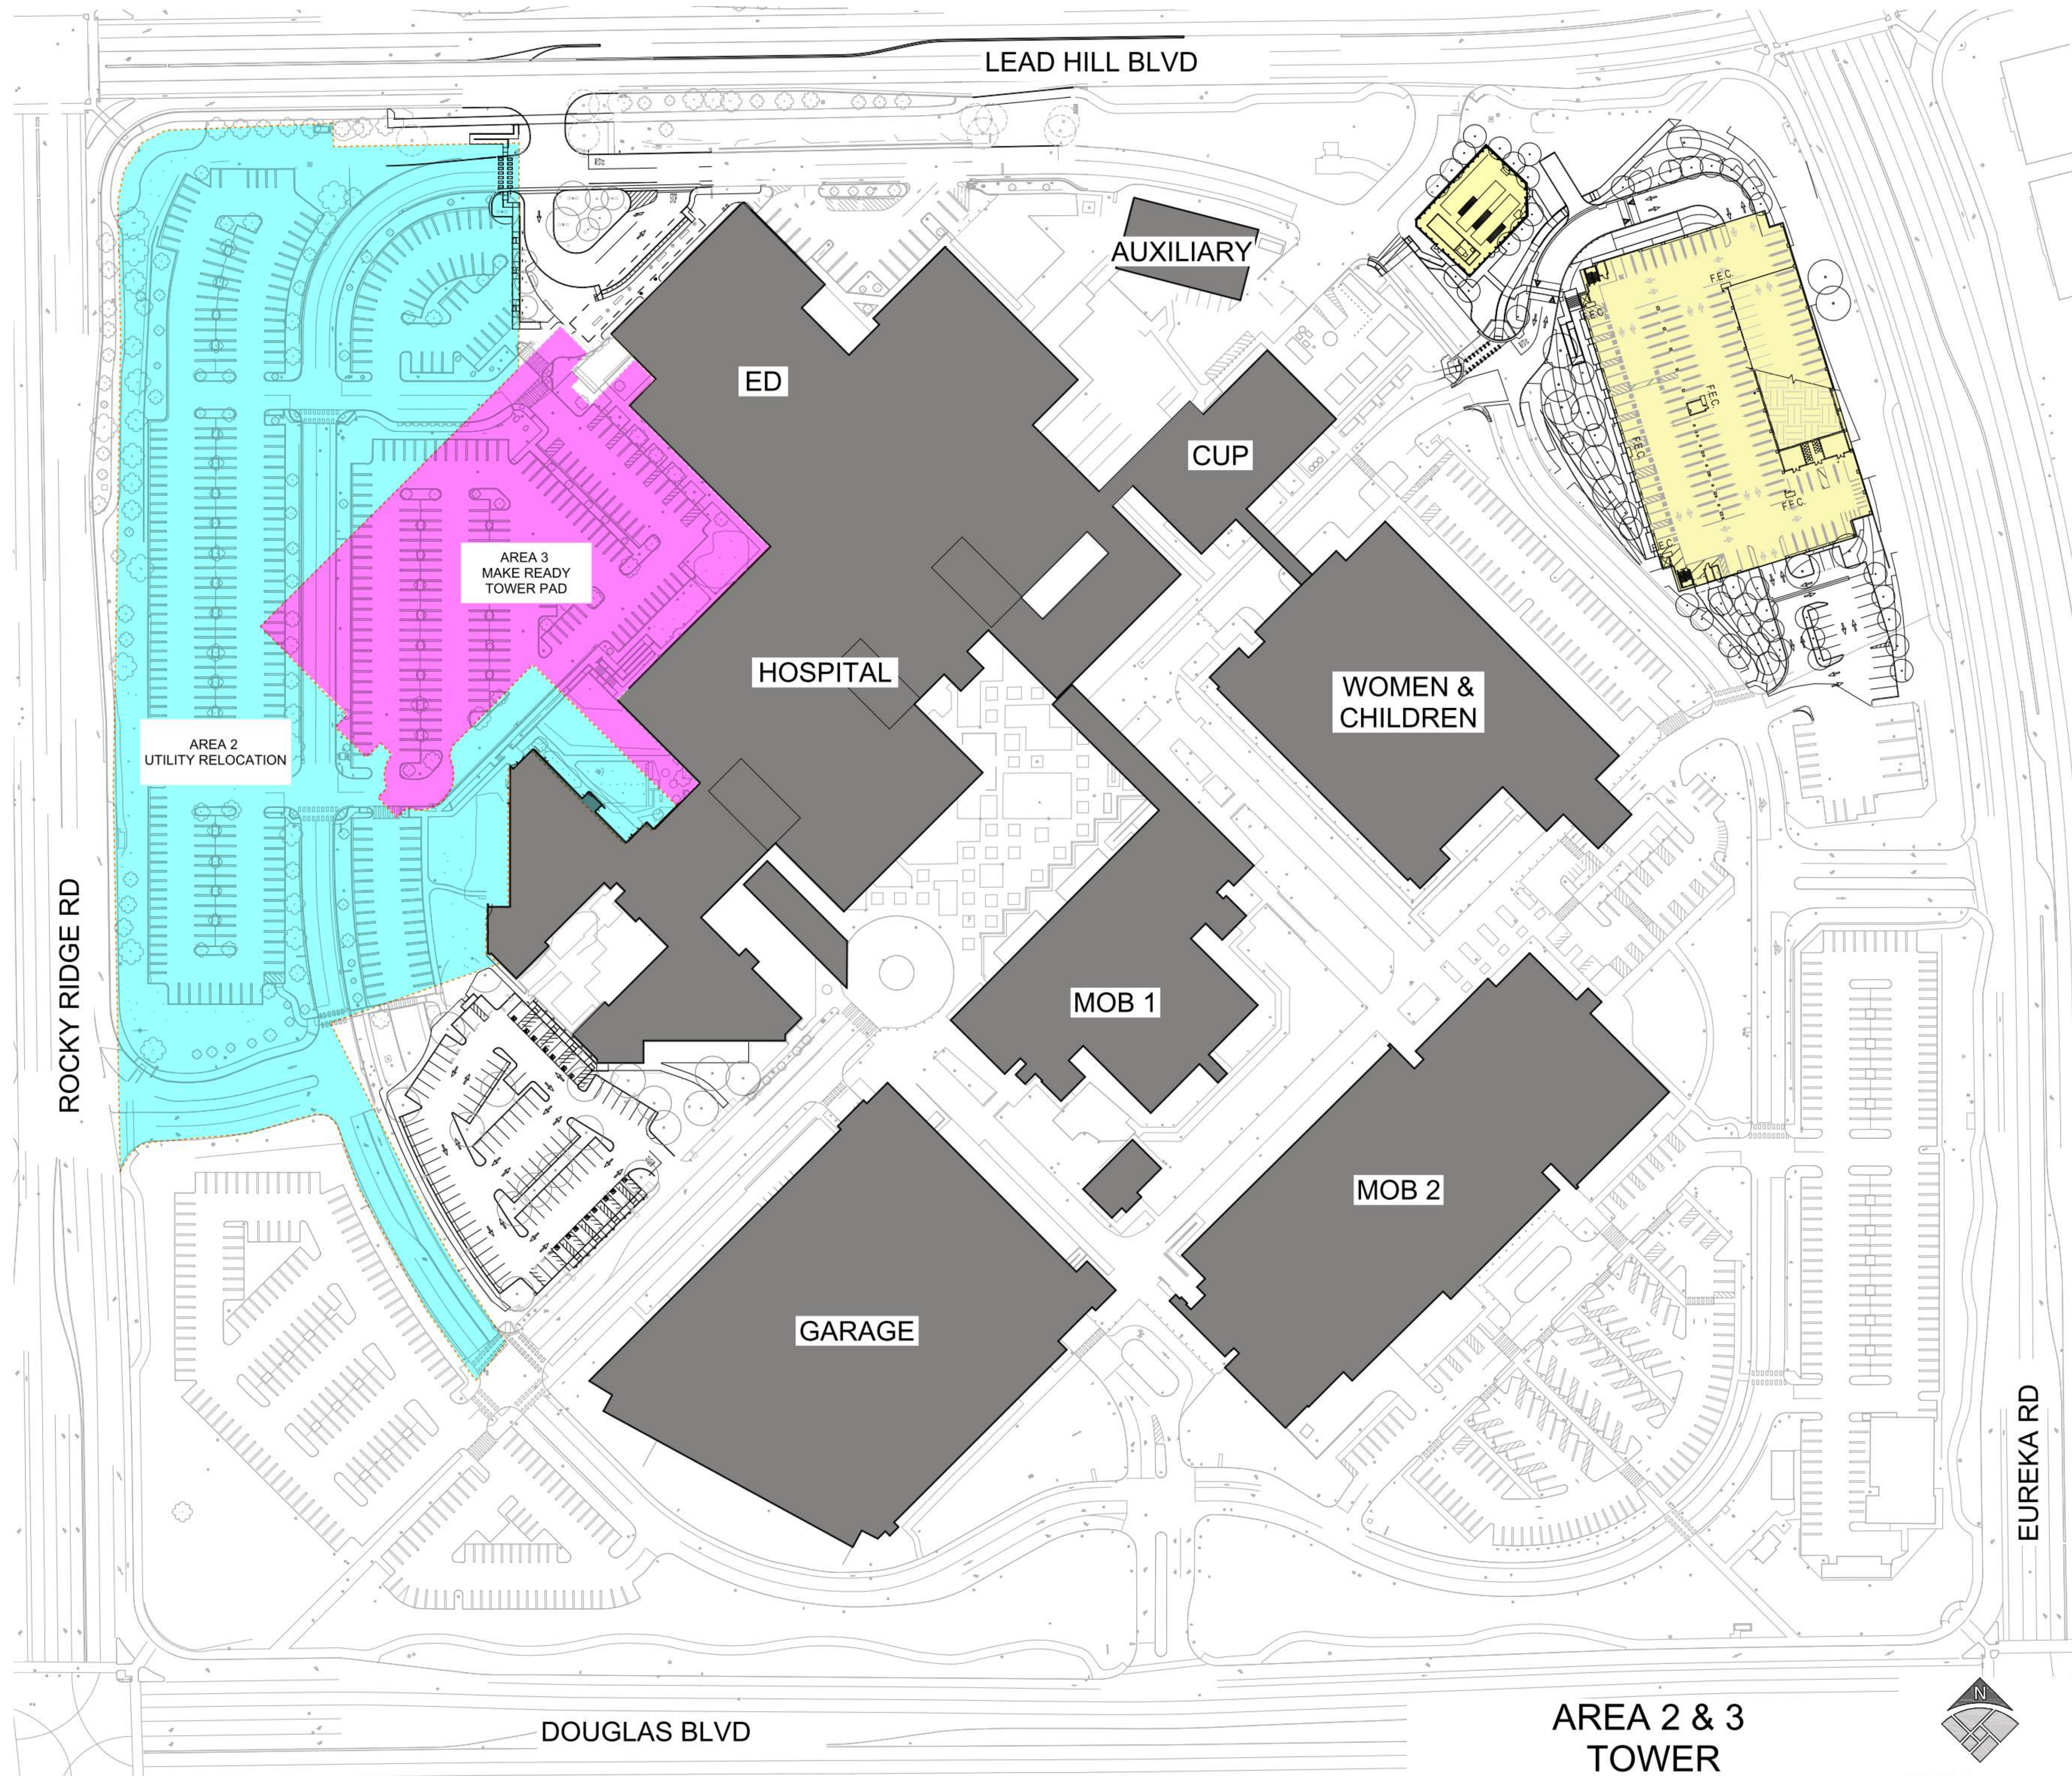

No.	Revision Description	YYYY-MM-DD
1	MPP STAGE 2 RESPONSE	2022-08-30
2	MPP STAGE 2 RESPONSE 2	2022-08-19

Agency Approval

Key Plan



Hellmuth, Obata + Kassabaum, Inc.
One Bush Street, Suite 200
San Francisco, CA 94104 USA
t +1 415 243 0555 f +1 415 882 7763

All reproduction & intellectual property
rights reserved © 2021

BKF ENGINEERS
Civil Engineering
880 9th St, Suite 2300
Sacramento, CA 95814

Professional Seals

NOT FOR
CONSTRUCTION


Facility
KAISER PERMANENTE
ROSEVILLE MEDICAL
CENTER
ROSEVILLE, CALIFORNIA

Project
INPATIENT BED TOWER
1600 EUREKA RD
ROSEVILLE, CA 95661

Sheet Title
PHASING PLAN - AREA 2 & 3
TOWER

Scale:	Kaiser Project # CAP015954
	HOK Project # 17.04047.00
Date:	08/19/22
	G1.08


Original drawing is 42 x 30. Do not scale contents of this drawing

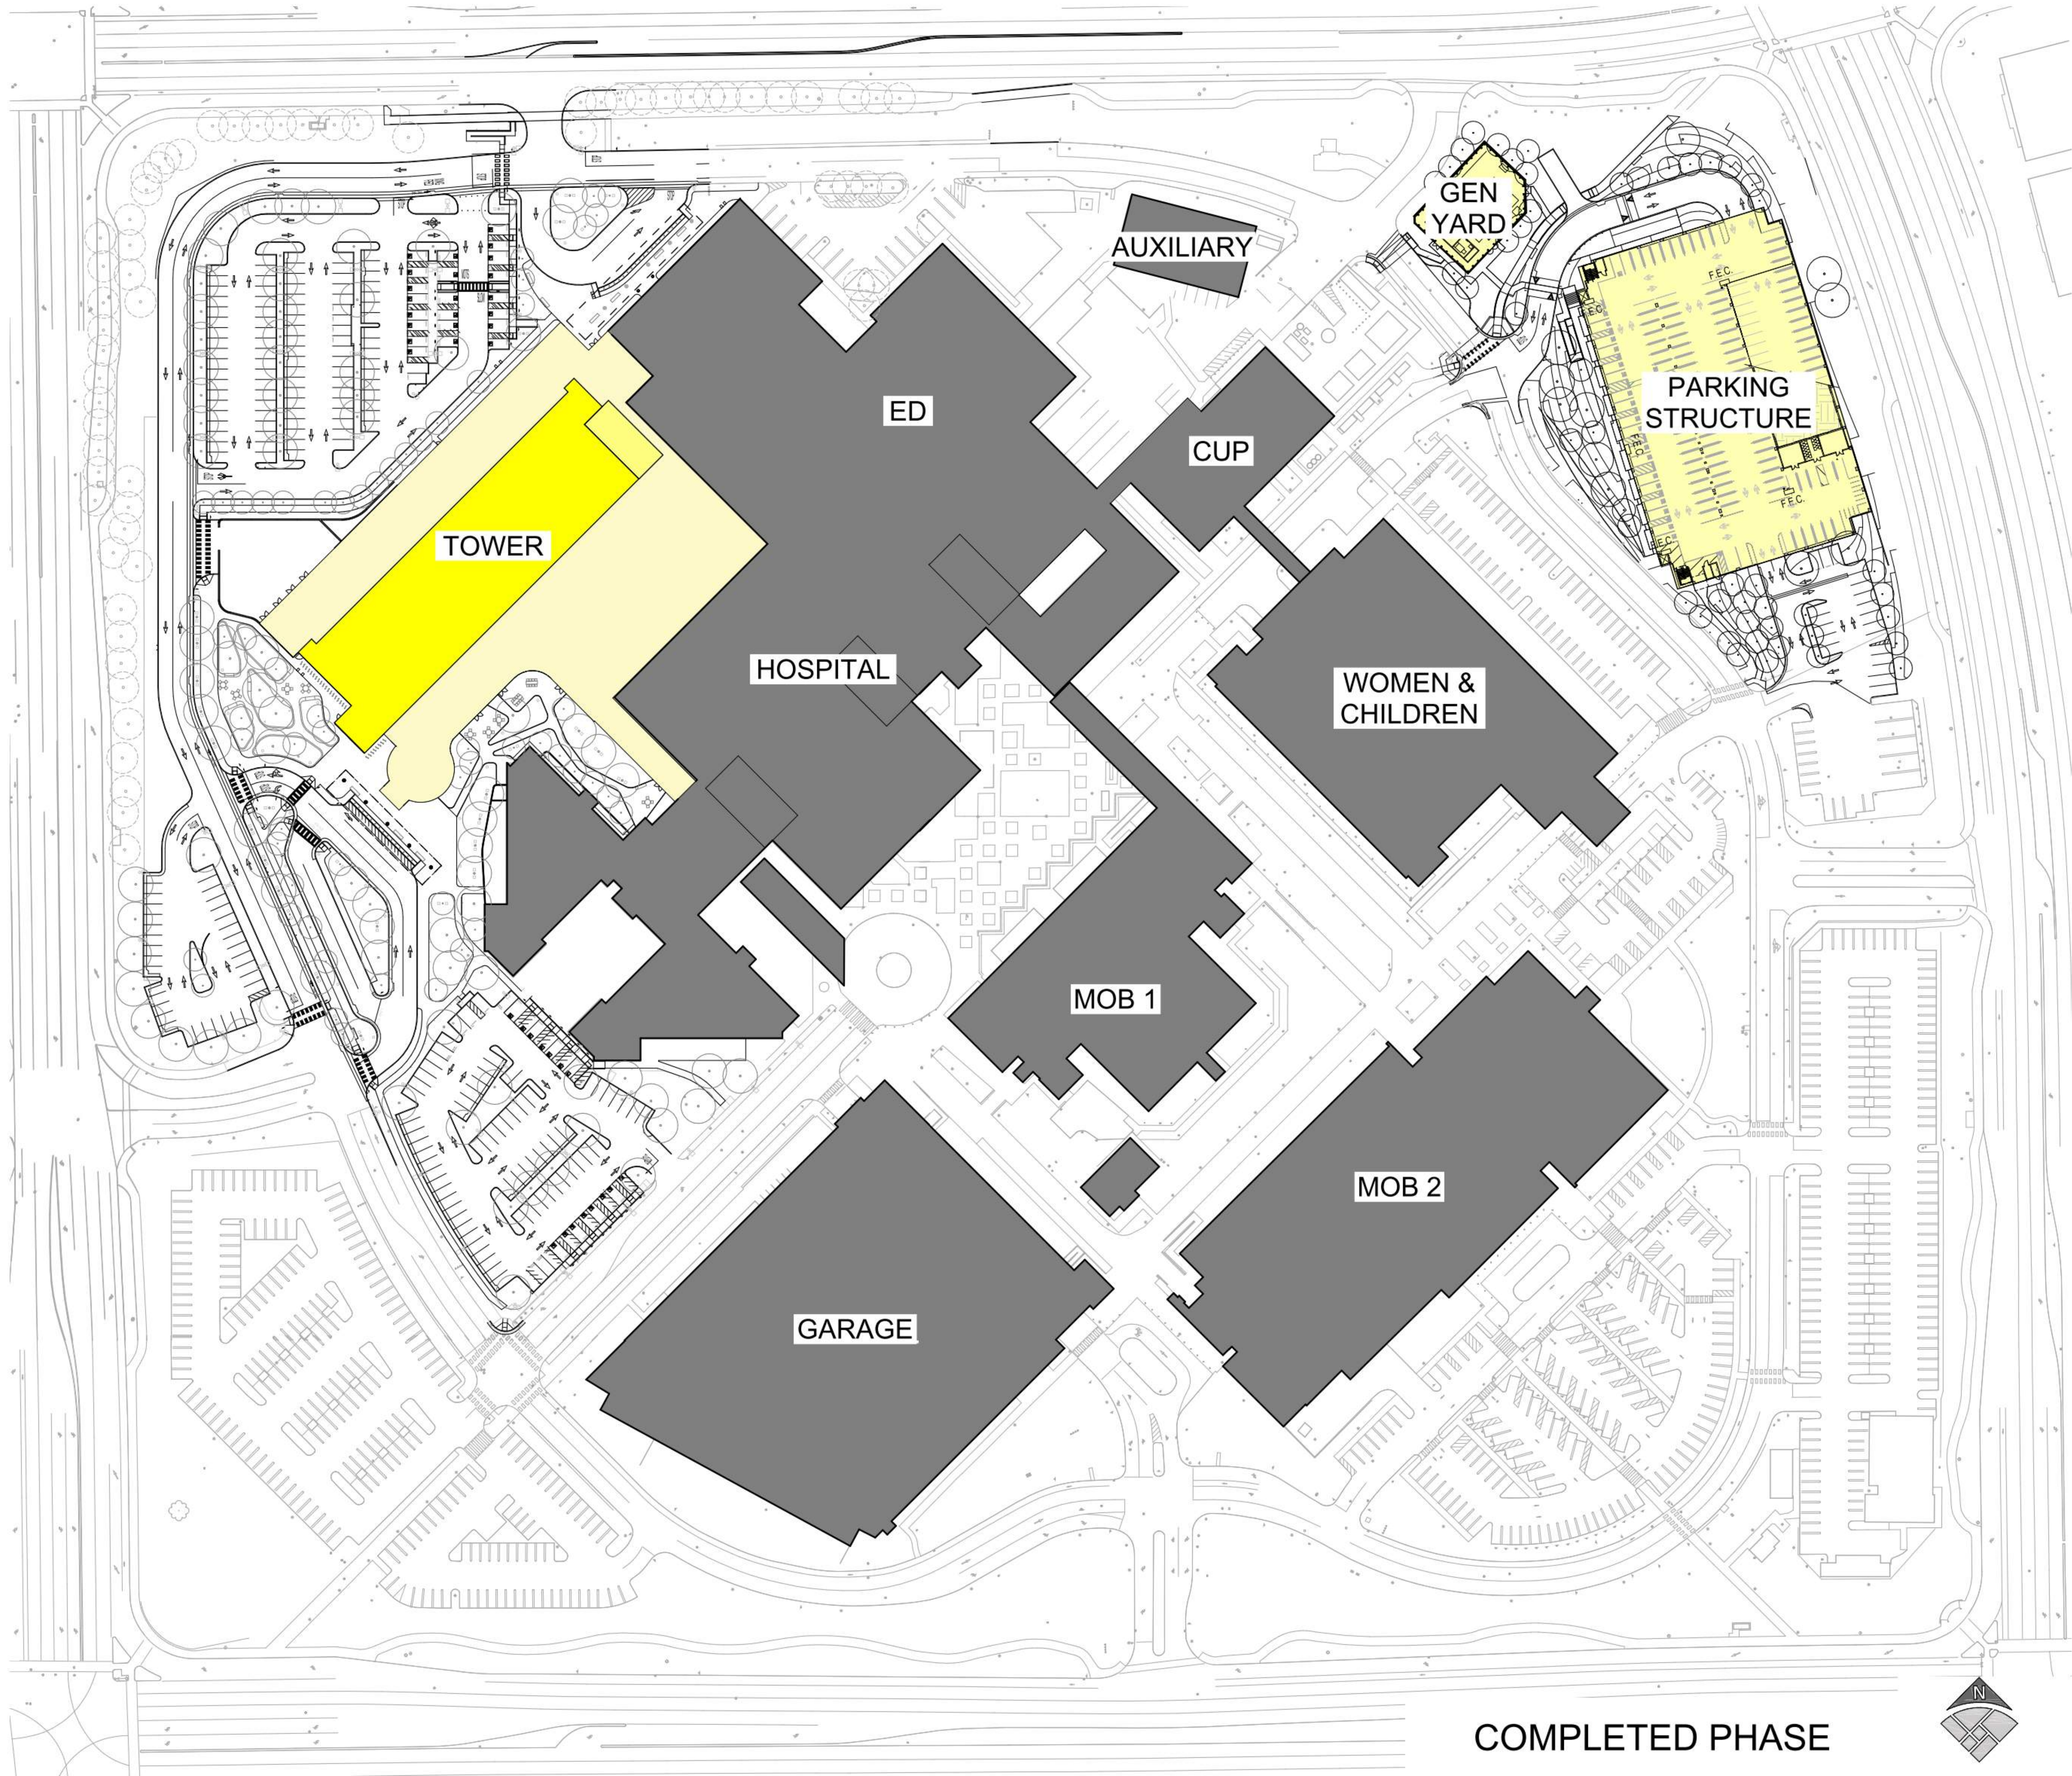

No.	Revision Description	YYYY-MM-DD
1	MPP STAGE 2 RESPONSE	2022-08-30
2	MPP STAGE 2 RESPONSE 2	2022-08-19

Agency Approval

Key Plan

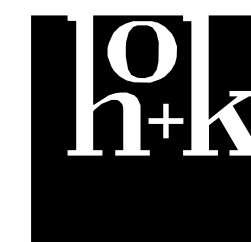

Hellmuth, Obata + Kassabaum, Inc.
One Bush Street, Suite 200
San Francisco, CA 94104 USA
t +1 415 243 0555 f +1 415 882 7763

All reproduction & intellectual property
rights reserved © 2021

BKF ENGINEERS
Civil Engineering
880 9th St, Suite 2300
Sacramento, CA 95814

Professional Seals

NOT FOR
CONSTRUCTION

Facility
KAISER PERMANENTE
ROSEVILLE MEDICAL
CENTER
ROSEVILLE, CALIFORNIA

Project
INPATIENT BED TOWER
1600 EUREKA RD
ROSEVILLE, CA 95661

Sheet Title
PHASING PLAN -
COMPLETED PHASE

Scale:	Kaiser Project # CAP015954
	HOK Project # 17.04047.00
	Sheet Number
Date: 08/19/22	G1.12

Original drawing is 42 x 30. Do not scale contents of this drawing.