


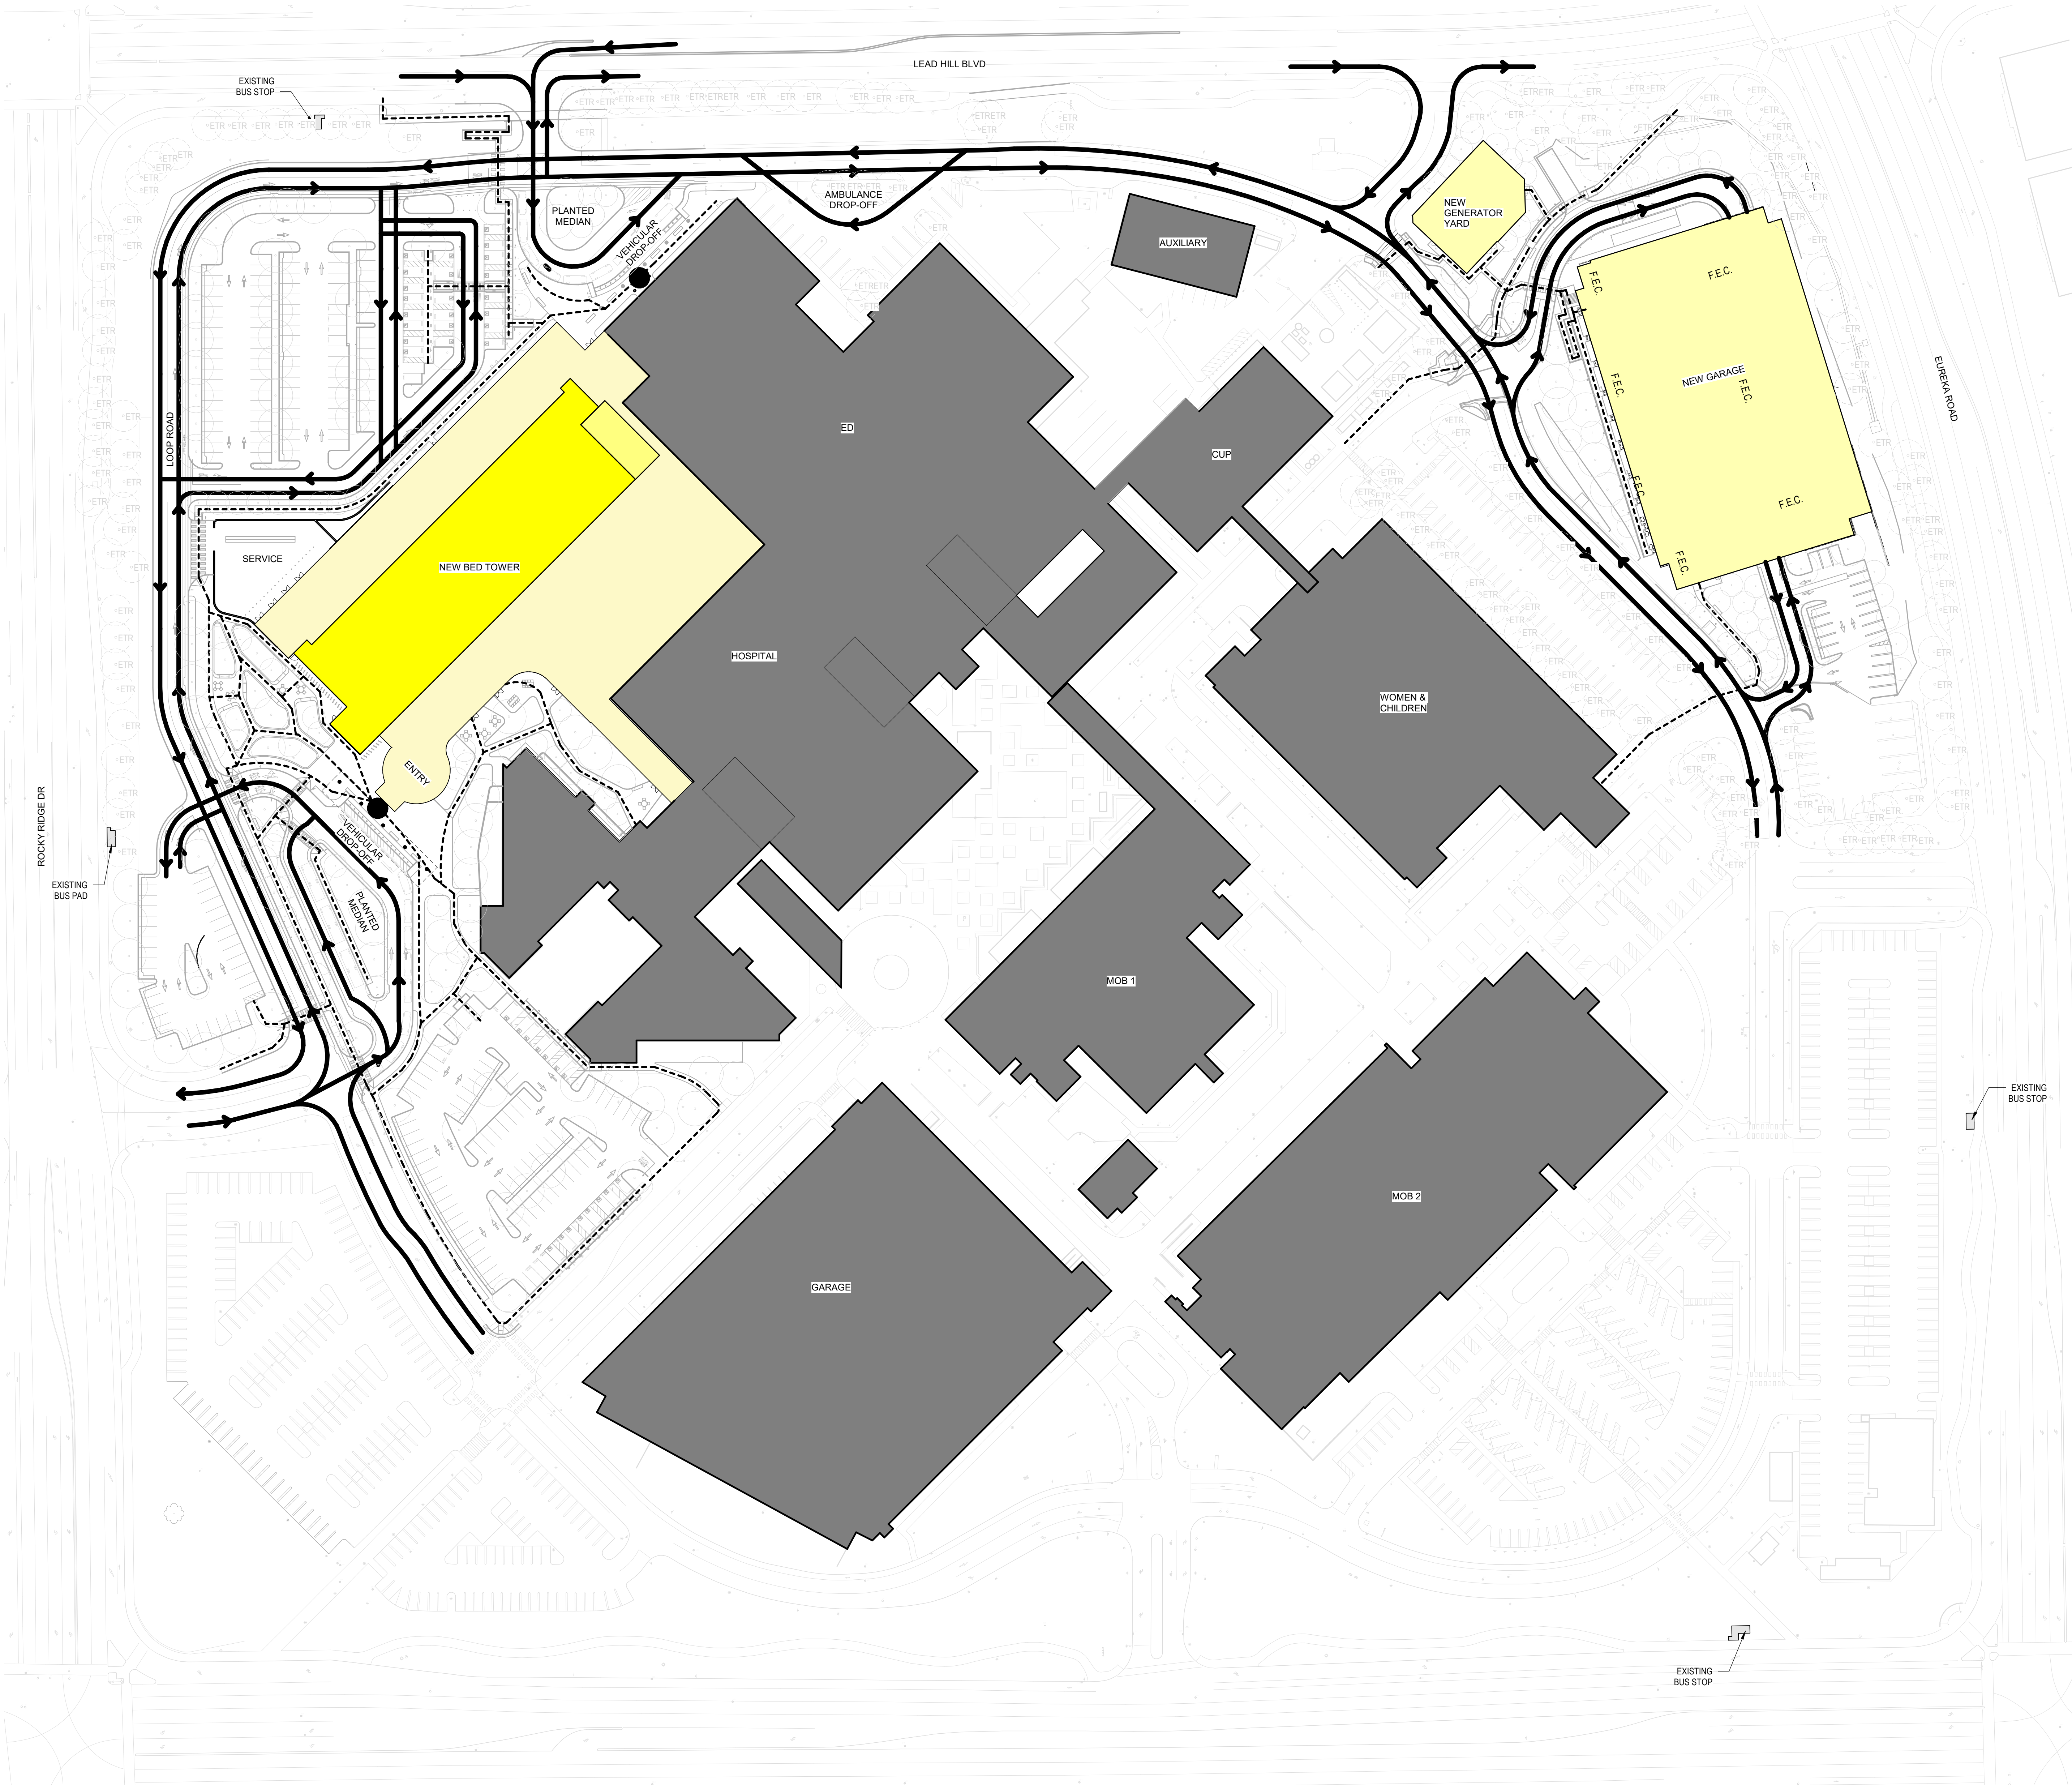

ITE LEGEND

- PROPERTY LINE
- EASEMENT AND SETBACK LINE
- BUILDING OVERHANG
- VEHICULAR CIRCULATION
- PEDESTRIAN CIRCULATION
- BUILDING ENTRANCE

KAISER PERMANENTE®
KAISER PERMANENTE
KAISER FOUNDATION
HEALTH PLAN INC
NATIONAL FACILITIES SERVICES
POST OFFICE BOX 12916
OAKLAND, CA 94604

No.	Revision Description	YYYY-MM-DD
1	MPP STAGE 1	2022-02-07
1	MPP STAGE 1 RESPONSE	2022-03-22
1	MPP STAGE 2	2022-06-25
2	MPP STAGE 2 RESPONSE	2022-06-30
	MPP STAGE 2 RESPONSE 2	2022-08-19

Agency Approval

Key Plan



Hellmuth, Obata + Kassabaum, Inc.
One Bush Street, Suite 200
San Francisco, CA 94104 USA
t +1 415 243 0555 f +1 415 882 7763

All reproduction & intellectual property
rights reserved © 2021

BKF ENGINEERS
Civil Engineering
880 9th St, Suite 2300
Sacramento, CA 95814

Professional Seals

NOT FOR
CONSTRUCTION

Facility
KAISER PERMANENTE
ROSEVILLE MEDICAL
CENTER
ROSEVILLE, CALIFORNIA


Project
INPATIENT BED TOWER
1600 EUREKA RD
ROSEVILLE, CA 95661

Sheet Title
VEHICULAR AND
PEDESTRIAN CIRCULATION

Scale: Kaiser Project # CAP015954
As indicated HOK Project # 17.04047.00

Sheet Number

Date: 08/19/22
L1.02

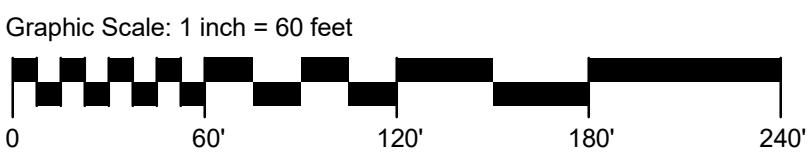

1 VEHICULAR PLAN
1" = 60'-0"