





KAISER PERMANENTE
KAISER FOUNDATION
HEALTH PLAN INC

NATIONAL FACILITIES SERVICES
POST OFFICE BOX 12916
OAKLAND, CA 94604

No.	Revision Description	YYYY-MM-DD
1	MPP STAGE 2 RESPONSE 2	2022-08-19

Agency Approval

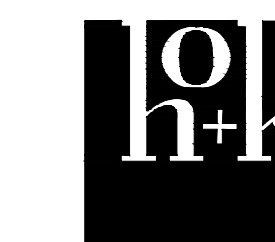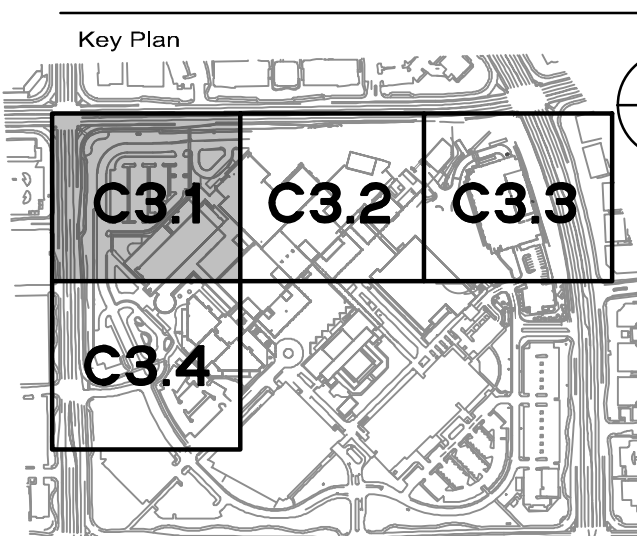


Hellmuth, Obata + Kassabaum, Inc.

One Bush Street, Suite 200
San Francisco, CA 94104 USA
t +1 415 243 0555 f +1 415 882 7763

All reproduction & intellectual property
rights reserved © 2021
In Association with
BKF ENGINEERS
Civil Engineering
980 9th St, Suite 2300
Sacramento, CA 95814

Professional Seal

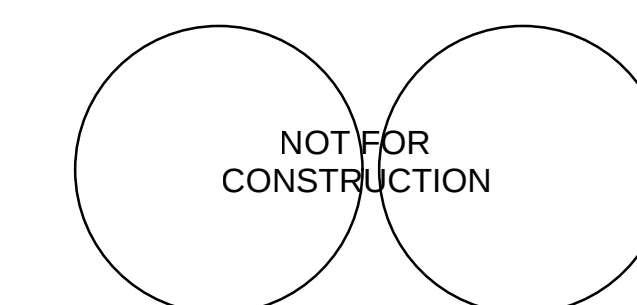

Facility
KAISER PERMANENTE
ROSEVILLE MEDICAL
CENTER
ROSEVILLE, CALIFORNIA

Project
INPATIENT BED TOWER
1600 EUREKA RD
ROSEVILLE, CA 95661

Sheet Title

GRADING PLAN


Scale:	Kaiser Project # CAP015954
AS INDICATED	HOK Project # 17.04047.00

Sheet Number

Date:
08/19/22

C3.1

Original drawing is 42 x 30. Do not scale contents of this drawing.

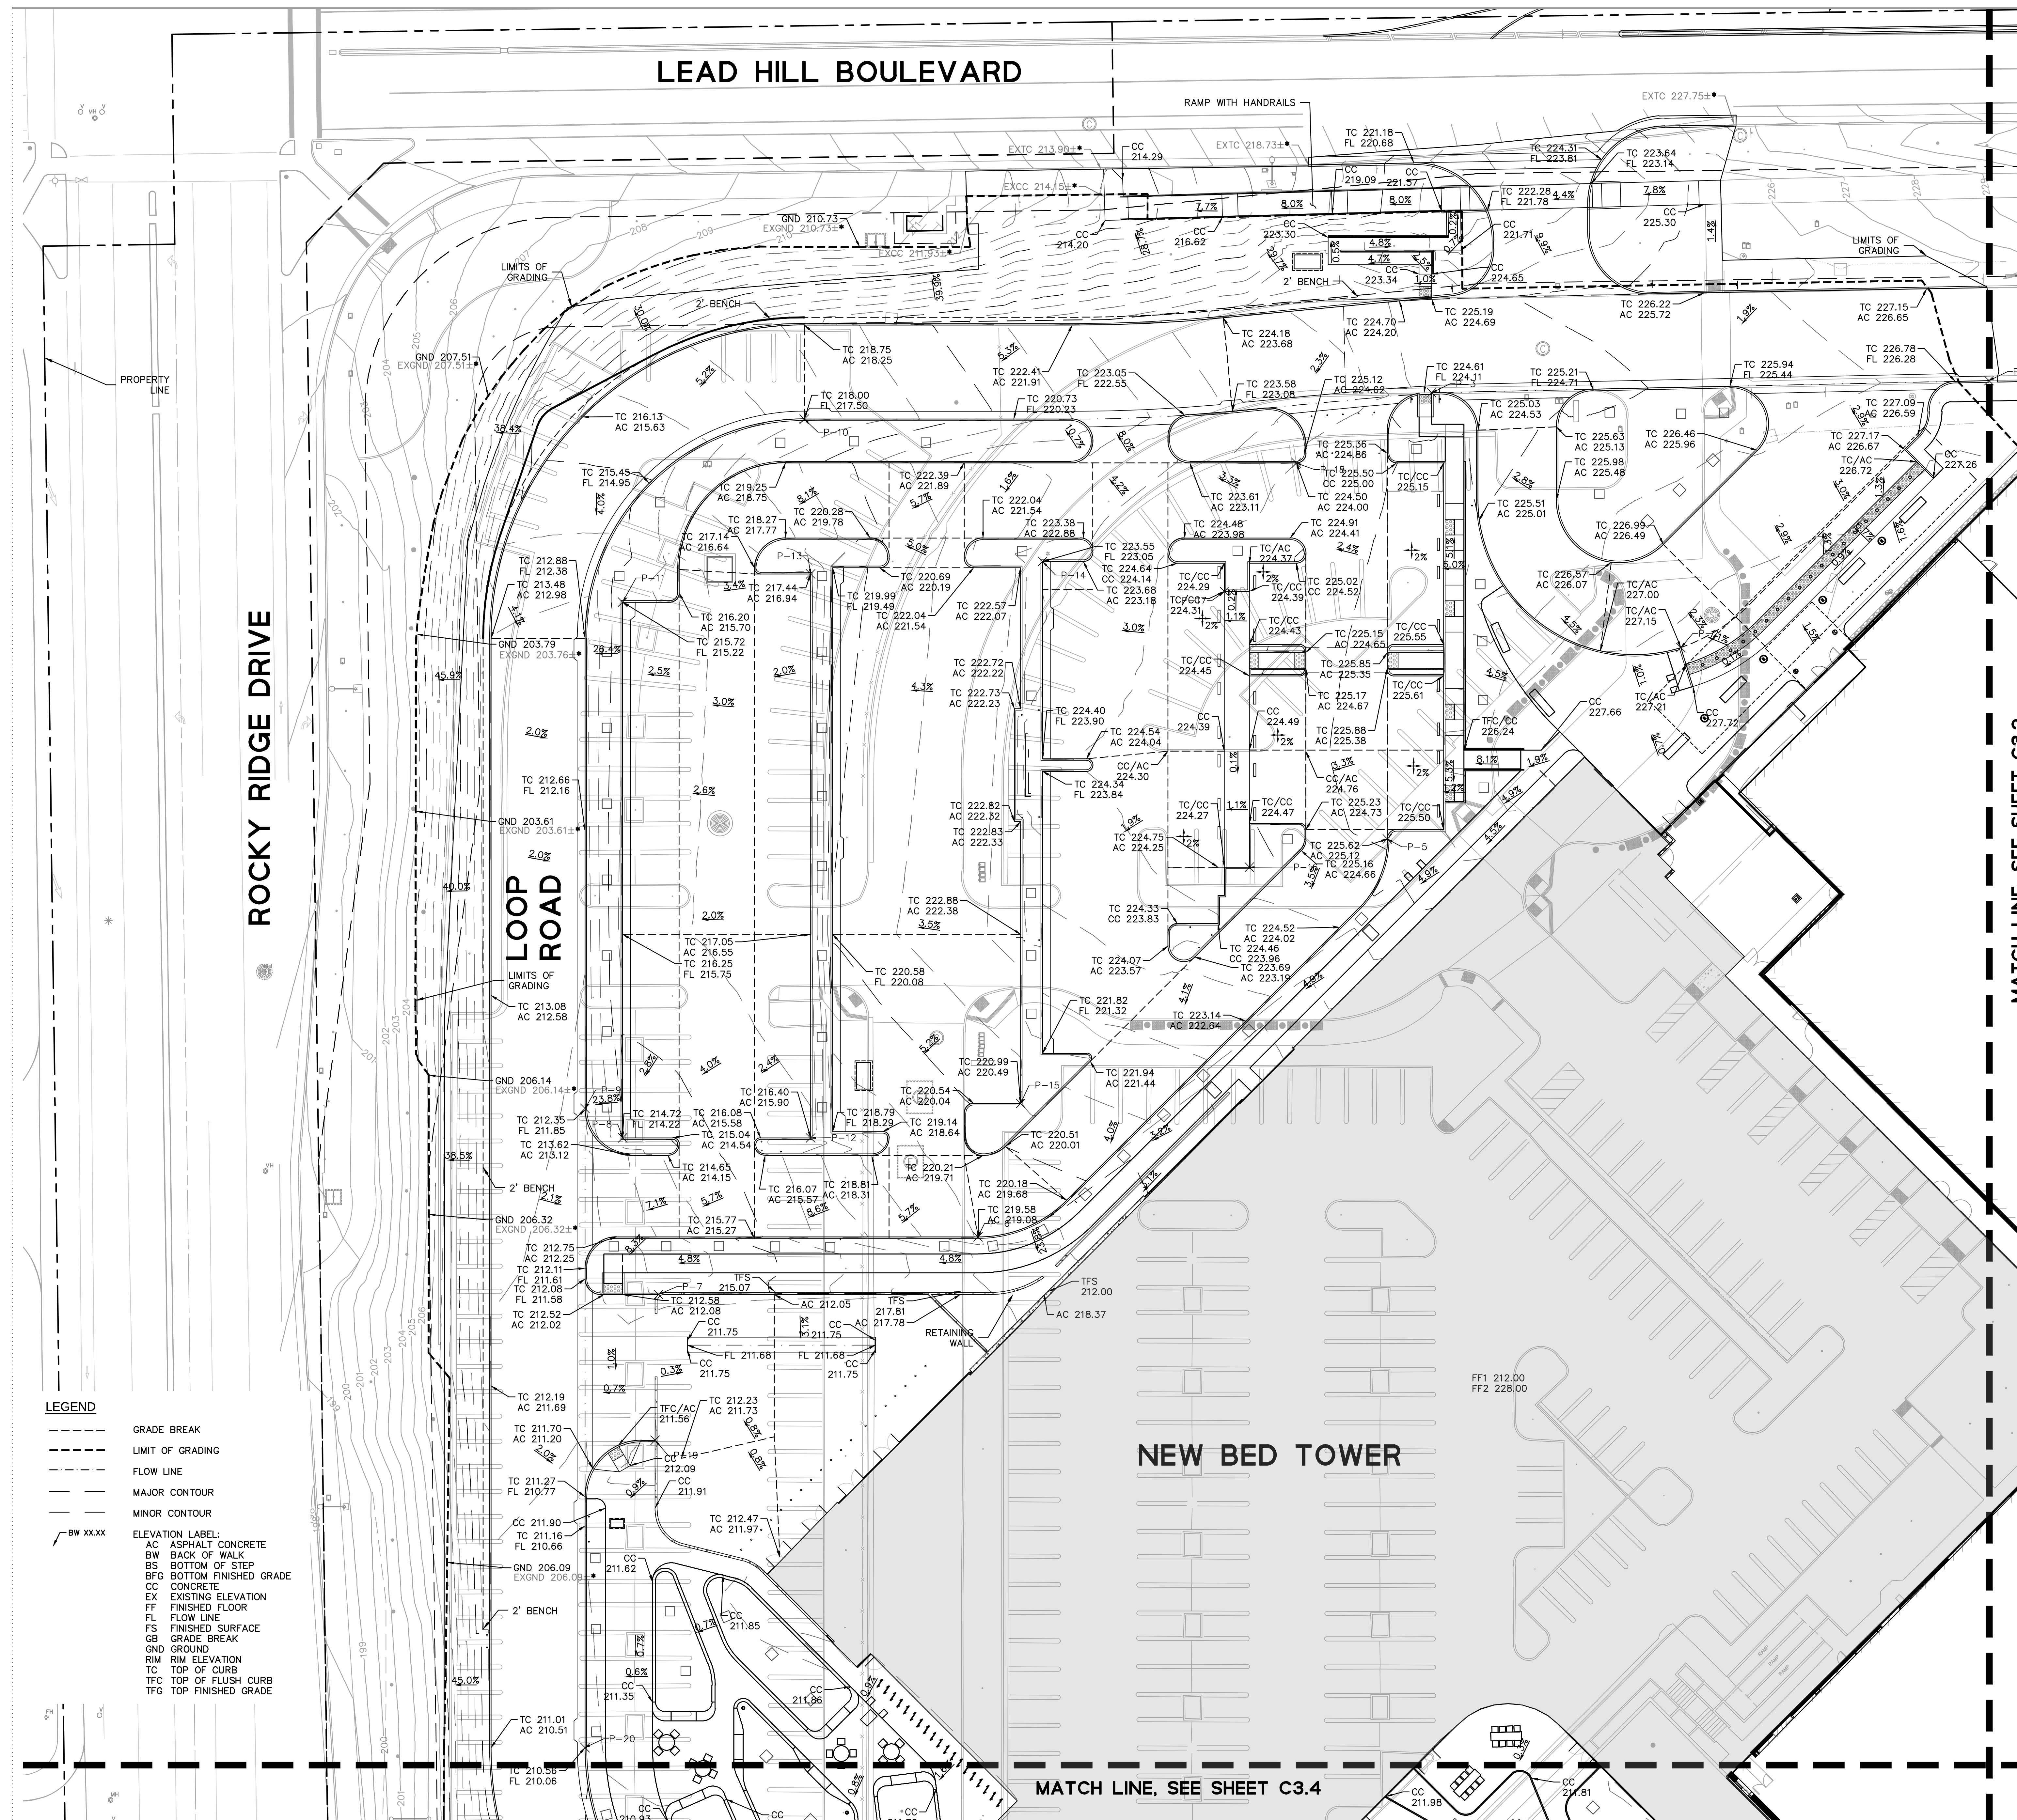




KAISER PERMANENTE
KAISER FOUNDATION
HEALTH PLAN INC

NATIONAL FACILITIES SERVICES
POST OFFICE BOX 12916
OAKLAND, CA 94604

No.	Revision Description	YYYY-MM-DD
1	MPP STAGE 2 RESPONSE 2	2022-08-19

Agency Approval

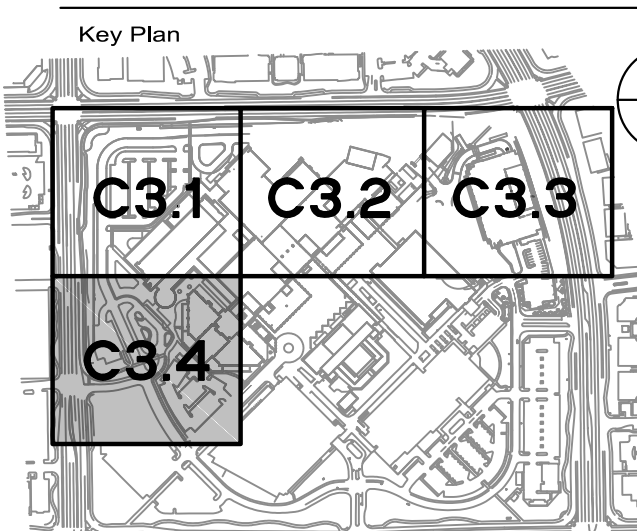

Hellmuth, Obata + Kassabaum, Inc.

One Bush Street, Suite 200
San Francisco, CA 94104 USA
t +1 415 243 0555 f +1 415 882 7763

All reproduction & intellectual property rights reserved © 2021
In Association with

BKF ENGINEERS
Civil Engineering
980 9th St, Suite 230
Sacramento, CA 95811

Professional Seals

NOT FOR
CONSTRUCTION

Facility
KAISER PERMANENTE
ROSEVILLE MEDICAL
CENTER
ROSEVILLE, CALIFORNIA

Project
INPATIENT BED TOWER
1600 EUREKA RD
ROSEVILLE, CA 95661

Sheet Title

GRADING PLAN

Scale:	Kaiser Project # CAP015954
AS INDICATED	HOK Project # 17.04047.00

Date:
08/19/22

C3.4

Original drawing is 42 x 30. Do not scale contents of this drawing

